


LEGEND

****FOR REMEDIATION****

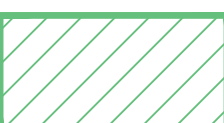


CEILING TILES IN ZONES INDICATED
TO BE REPLACED WITH ORIGINAL
UNITS IN STORAGE.



EXTENT OF PLASTERBOARD CEILINGS IN
LOCALIZED ZONES TO BE MADE GOOD &
PAINTED


FULL EXTENT OF PLASTERBOARD CEILING
WITHIN ROOM TO BE PAINTED

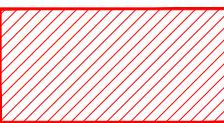


60MIN. FIRE RATED GYPSUM MF CEILING
TO TOP OF RISER ON SECOND FLOOR



NEW ACCESS HATCH IN CEILING FOR
ACCESS TO ATTIC SPACE

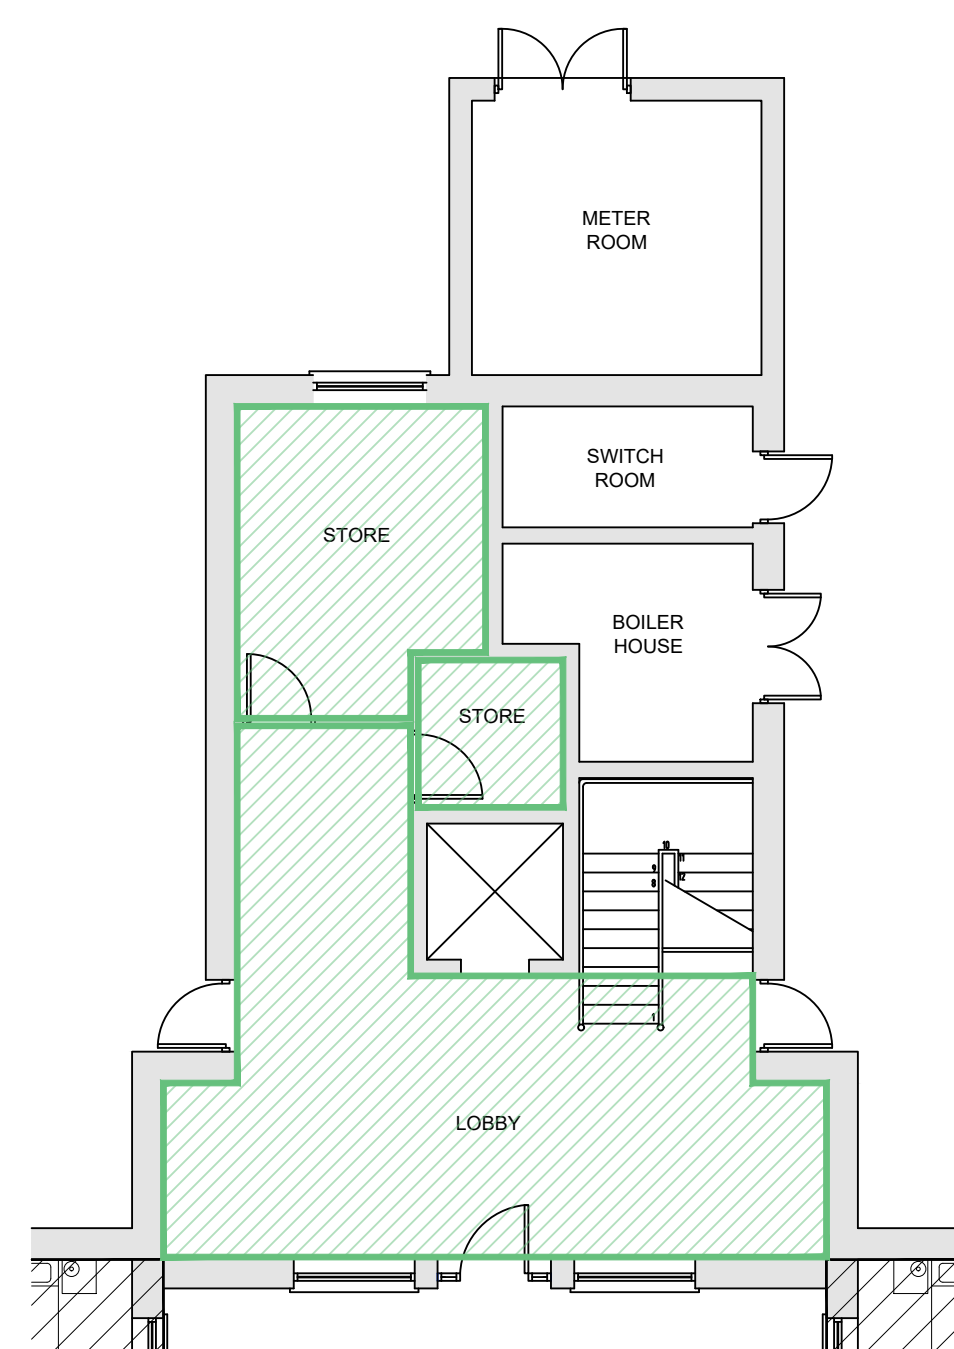

01 First Floor Plan
ZZ-DR-A-2201 Scale - 1:100

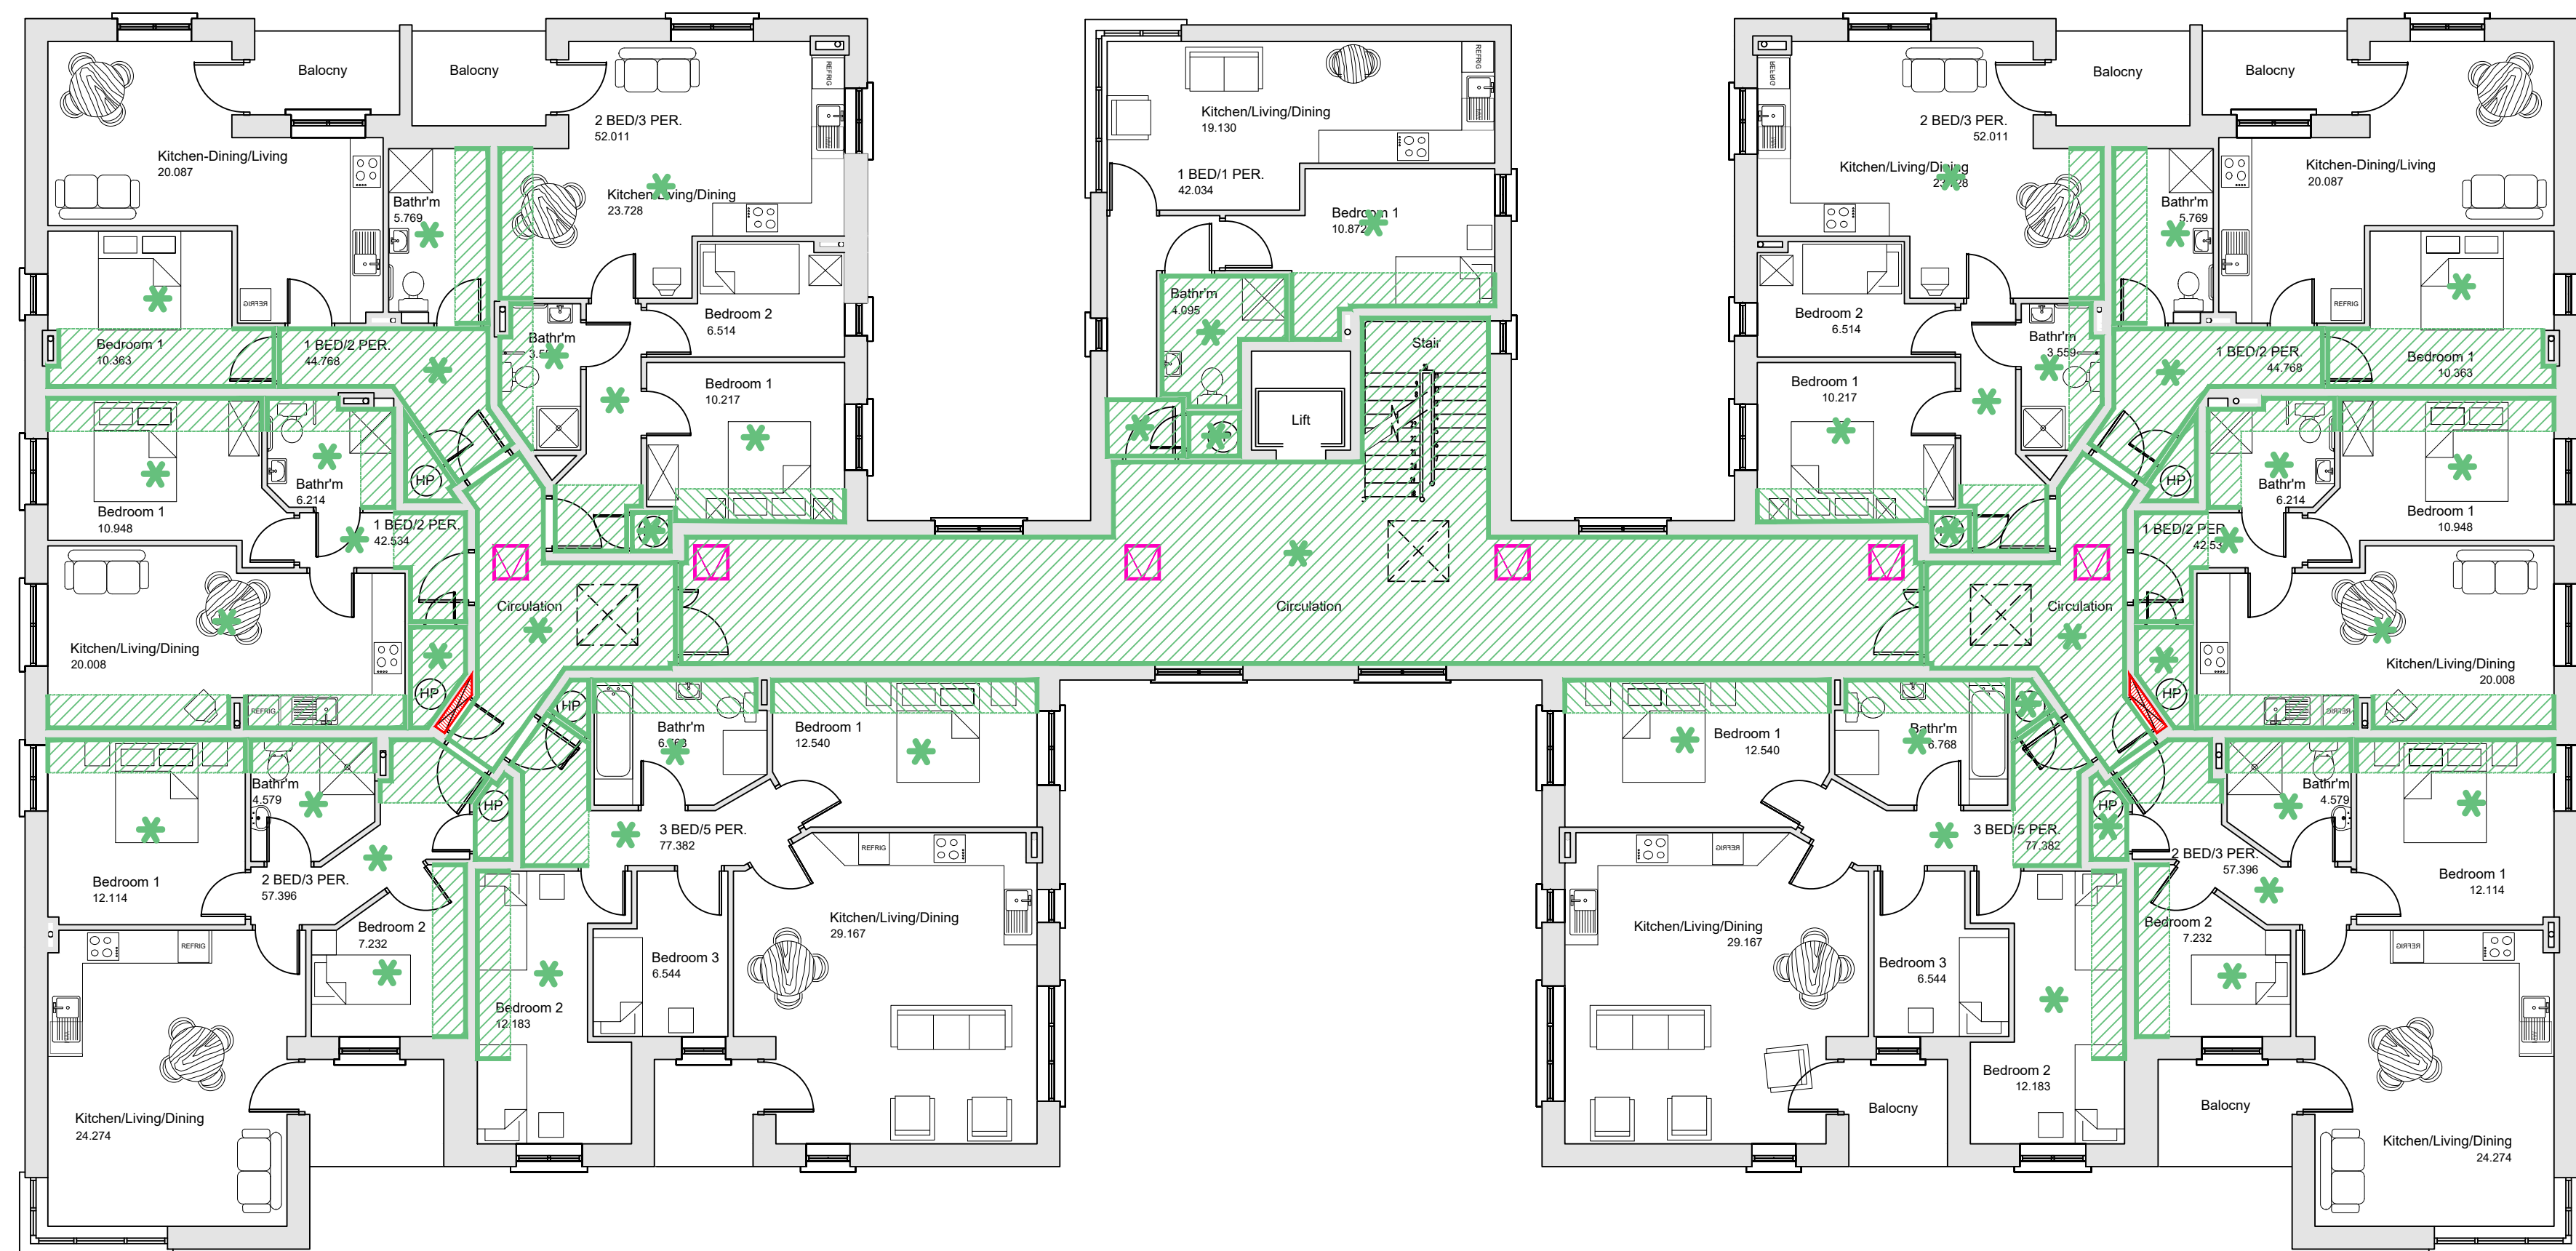

02 Second Floor Plan
ZZDR-A-2201 Scale - 1:100

GENERAL INFORMATION:

1. EXTERNAL WALL CONSTRUCTION
 - 1.1 INNER LEAF: 215MM BLOCK ON FLAT
 - 1.2 OUTER LEAF: RENDER/100MM BLOCK ON EDGE
2. INTERNAL WALLS CONSTRUCTION
 - 2.1 PARTY WALLS: 215MM BLOCK ON FLAT
 - 2.2 APARTMENT INTERNAL PARTITIONS: 100MM BLOCK ON EDGE
 - 2.3 RISERS:
 - REAR WALL - 100MM BLOCK ON EDGE
 - FRONT WALL - STUD PARTITIONS WITH PLASTERBOARD LINING

DO NOT SCALE FROM THIS DRAWING

Copyright in all documents and drawings prepared by AFEC Engineering Ltd, and in any works executed from those documents and drawings shall remain the property of AFEC Engineering Ltd, unless otherwise agreed at project inception.

This drawing is to be read in conjunction with all relevant engineers & specialist drawings, specifications and contract documents. Work to figured dimensions only. All documents to be verified by the contractor on site. All discrepancies should be reported to the architect prior to commencement of the works.

NOTES

P02	22.06.2026	Issued for Tender	RB	DM	CG
P01	12.06.2026	Issued for Tender	RB	DM	CG
REV	DATE	DESCRIPTION	DRWN BY	CHKD BY	APPD BY



Unit 1, Airport Logistics Park, Dublin, K67 N237
W - www.afec.ie **E** - admin@afec.ie **P** - 01 664283

CLIENT
Respond Housing

PROJECT
Fairhill Lodge

DRAWING TITLE
Part Ground Floor & Overall First & Second
Floor Plan - RCP Proposed

DRAWING NUMBER
24304-AFEC-00-ZZ-DR-A-2201

AFEC JOB NO.
24304

SCALE (@ A1)
1:100

STATUS

D2

REVISION
P02