
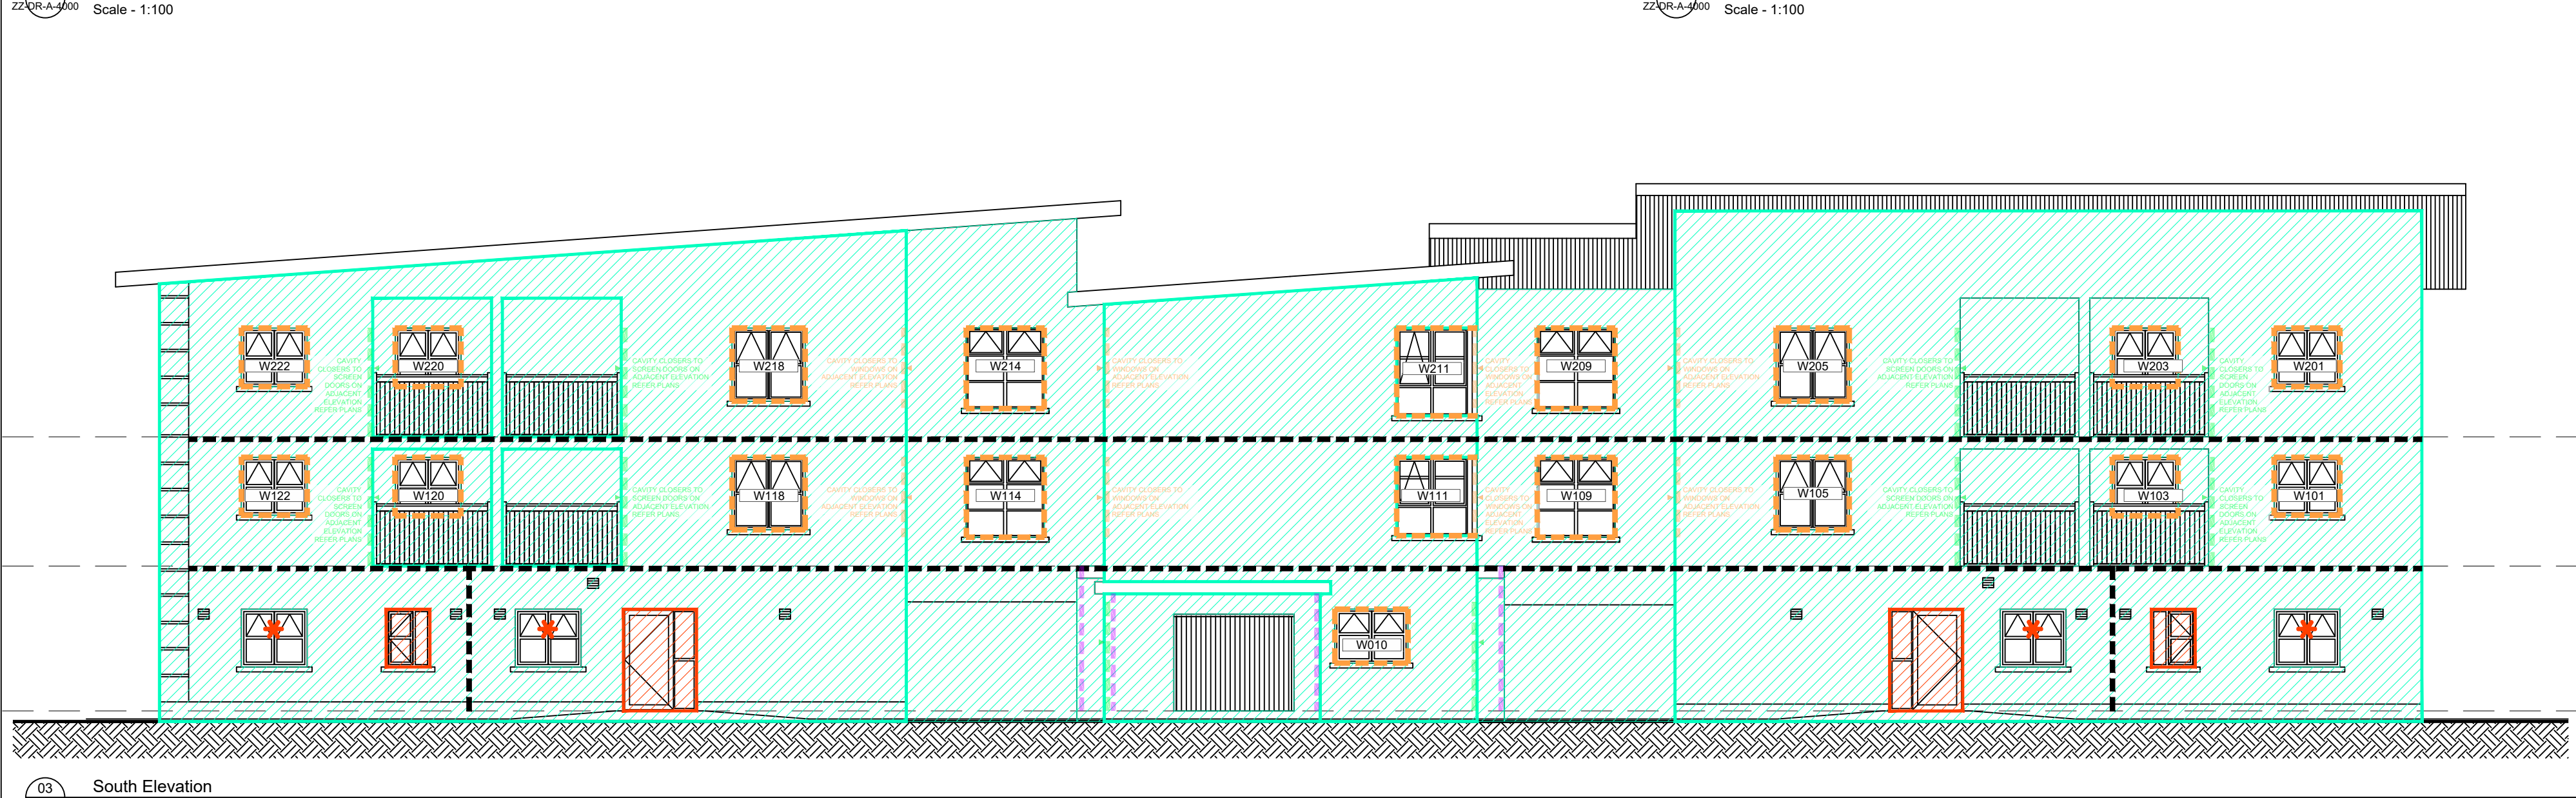


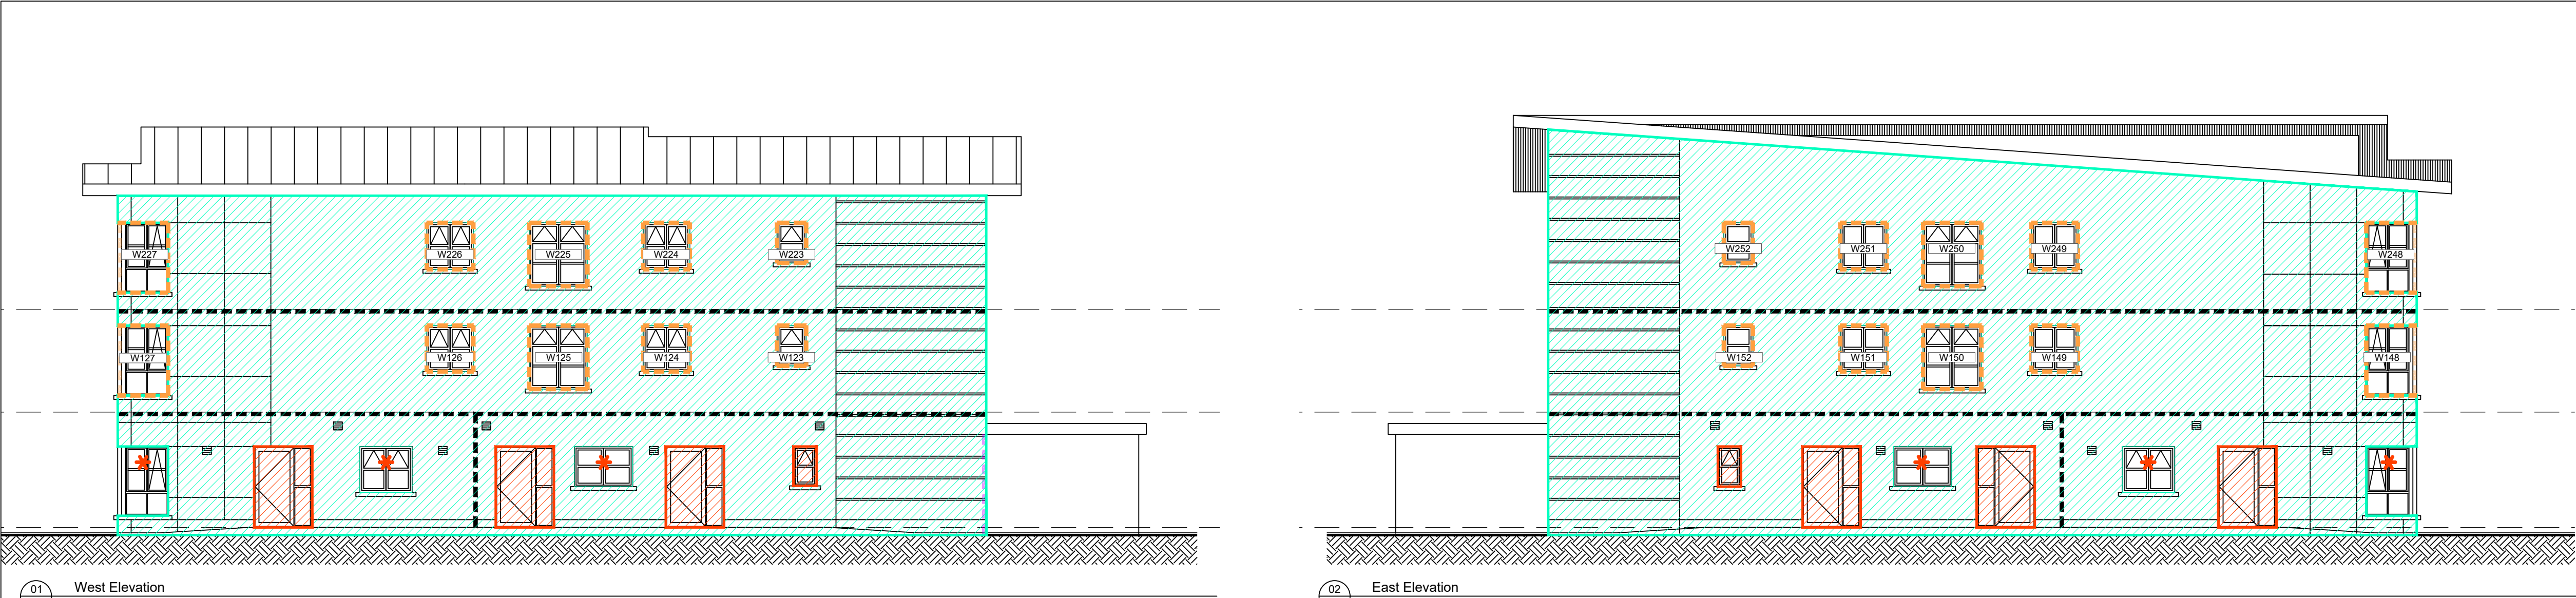

LEGEND

****FOR REMEDIATION****

FIRE CAVITY CLOSER
AS PER AFEC SPECIFICATION P12 : 361

FIRE CAVITY CLOSER
AS PER AFEC SPECIFICATION P12 : 361

EXISTING CAVITY BARRIER

INSTALL FIRE BARRIERS AROUND ALL SERVICES
PENETRATIONS & VENT OPENINGS IN EXTERNAL WALLS

POST REMEDIATION OF EXTERNAL RENDER
AROUND OPES, ALL EXTERNAL WALLS TO BE
PAINTED WITH MOISTURE RESISTANT PAINT
TREATMENT IN LINE WITH STRUCTURAL
ENGINEER'S REPORT - SIKKA SIKAGARD 700S
AQUASTOP PRIMER FOLLOWED BY SIKAGARD
680S BETONCOLOR

SCOPE TBD
REPLACEMENT AND FIRESTOPPING AROUND
SELECTED GROUND FLOOR WINDOWS

AREA OUTSIDE SCOPE OF WORKS

- GENERAL INFORMATION:
- EXTERNAL WALL CONSTRUCTION
 - INNER LEAF: 215MM BLOCK ON FLAT
 - OUTER LEAF: RENDER/100MM BLOCK ON EDGE
 - INTERNAL WALLS CONSTRUCTION
 - PARTY WALLS: 215MM BLOCK ON FLAT
 - APARTMENT INTERNAL PARTITIONS: 100MM BLOCK ON EDGE
 - RISERS:
 - REAR WALL - 100MM BLOCK ON EDGE
 - FRONT WALL - STUD PARTITIONS WITH PLASTERBOARD LINING

DO NOT SCALE FROM THIS DRAWING

Copyright in all documents and drawings prepared by AFEC Engineering Ltd, and in any works executed from those documents and drawings shall remain the property of AFEC Engineering Ltd, unless otherwise agreed at project inception.

This drawing is to be read in conjunction with all relevant engineers & specialist drawings, specifications and contract documents. Work to figured dimensions only. All documents to be verified by the contractor on site. All discrepancies should be reported to the architect prior to commencement of the works.

NOTES

REV	DATE	DESCRIPTION	DRWN BY	CHKD BY	APPD BY
P02	22.06.2026	Issued for Tender	RB	DM	CG
P01	12.06.2026	Issued for Tender	RB	DM	CG



Unit 1, Airport Logistics Park, Dublin, K67 N237
W - www.afec.ie E - admin@afec.ie P - 01 6642836

CLIENT Respond Housing	AFEC JOB NO. 24304
PROJECT Fairhill Lodge	SCALE (@ A1) 1:100
DRAWING TITLE Elevations - Cavity Barriers North, East, South & West Elevations	STATUS D2
DRAWING NUMBER 24304-AFEC-00-ZZ-DR-A-4000	REVISION P02