
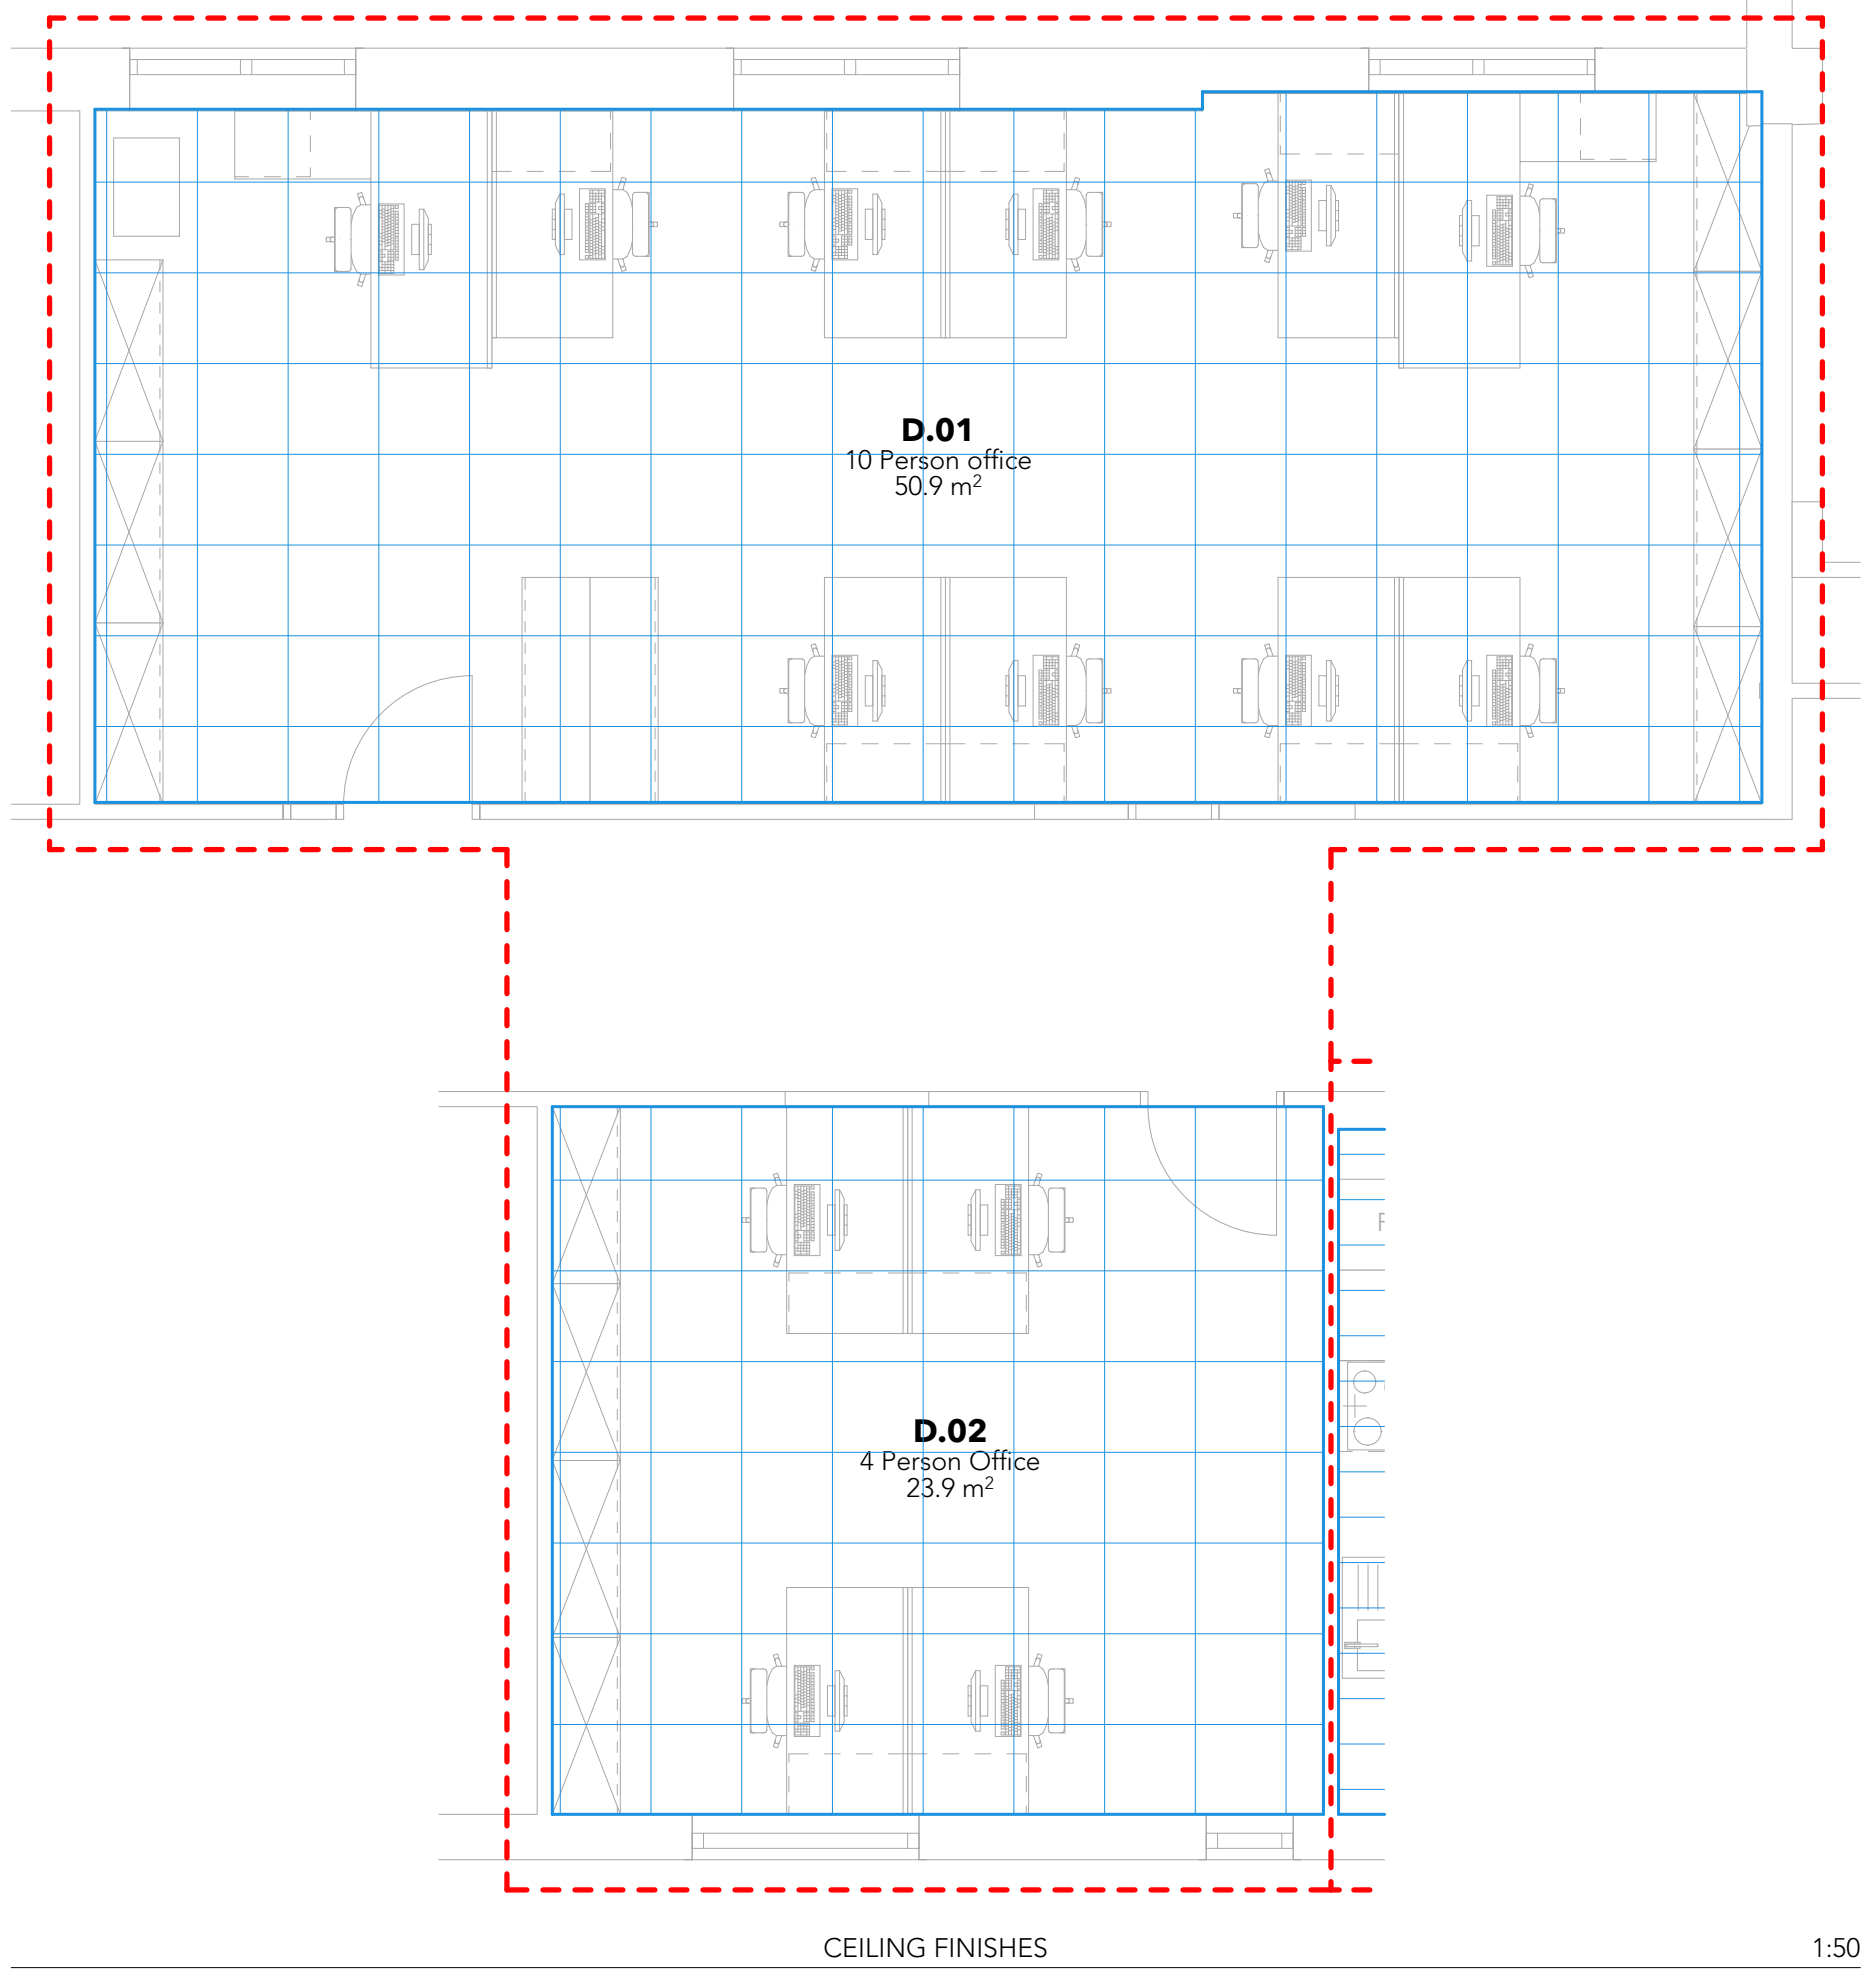
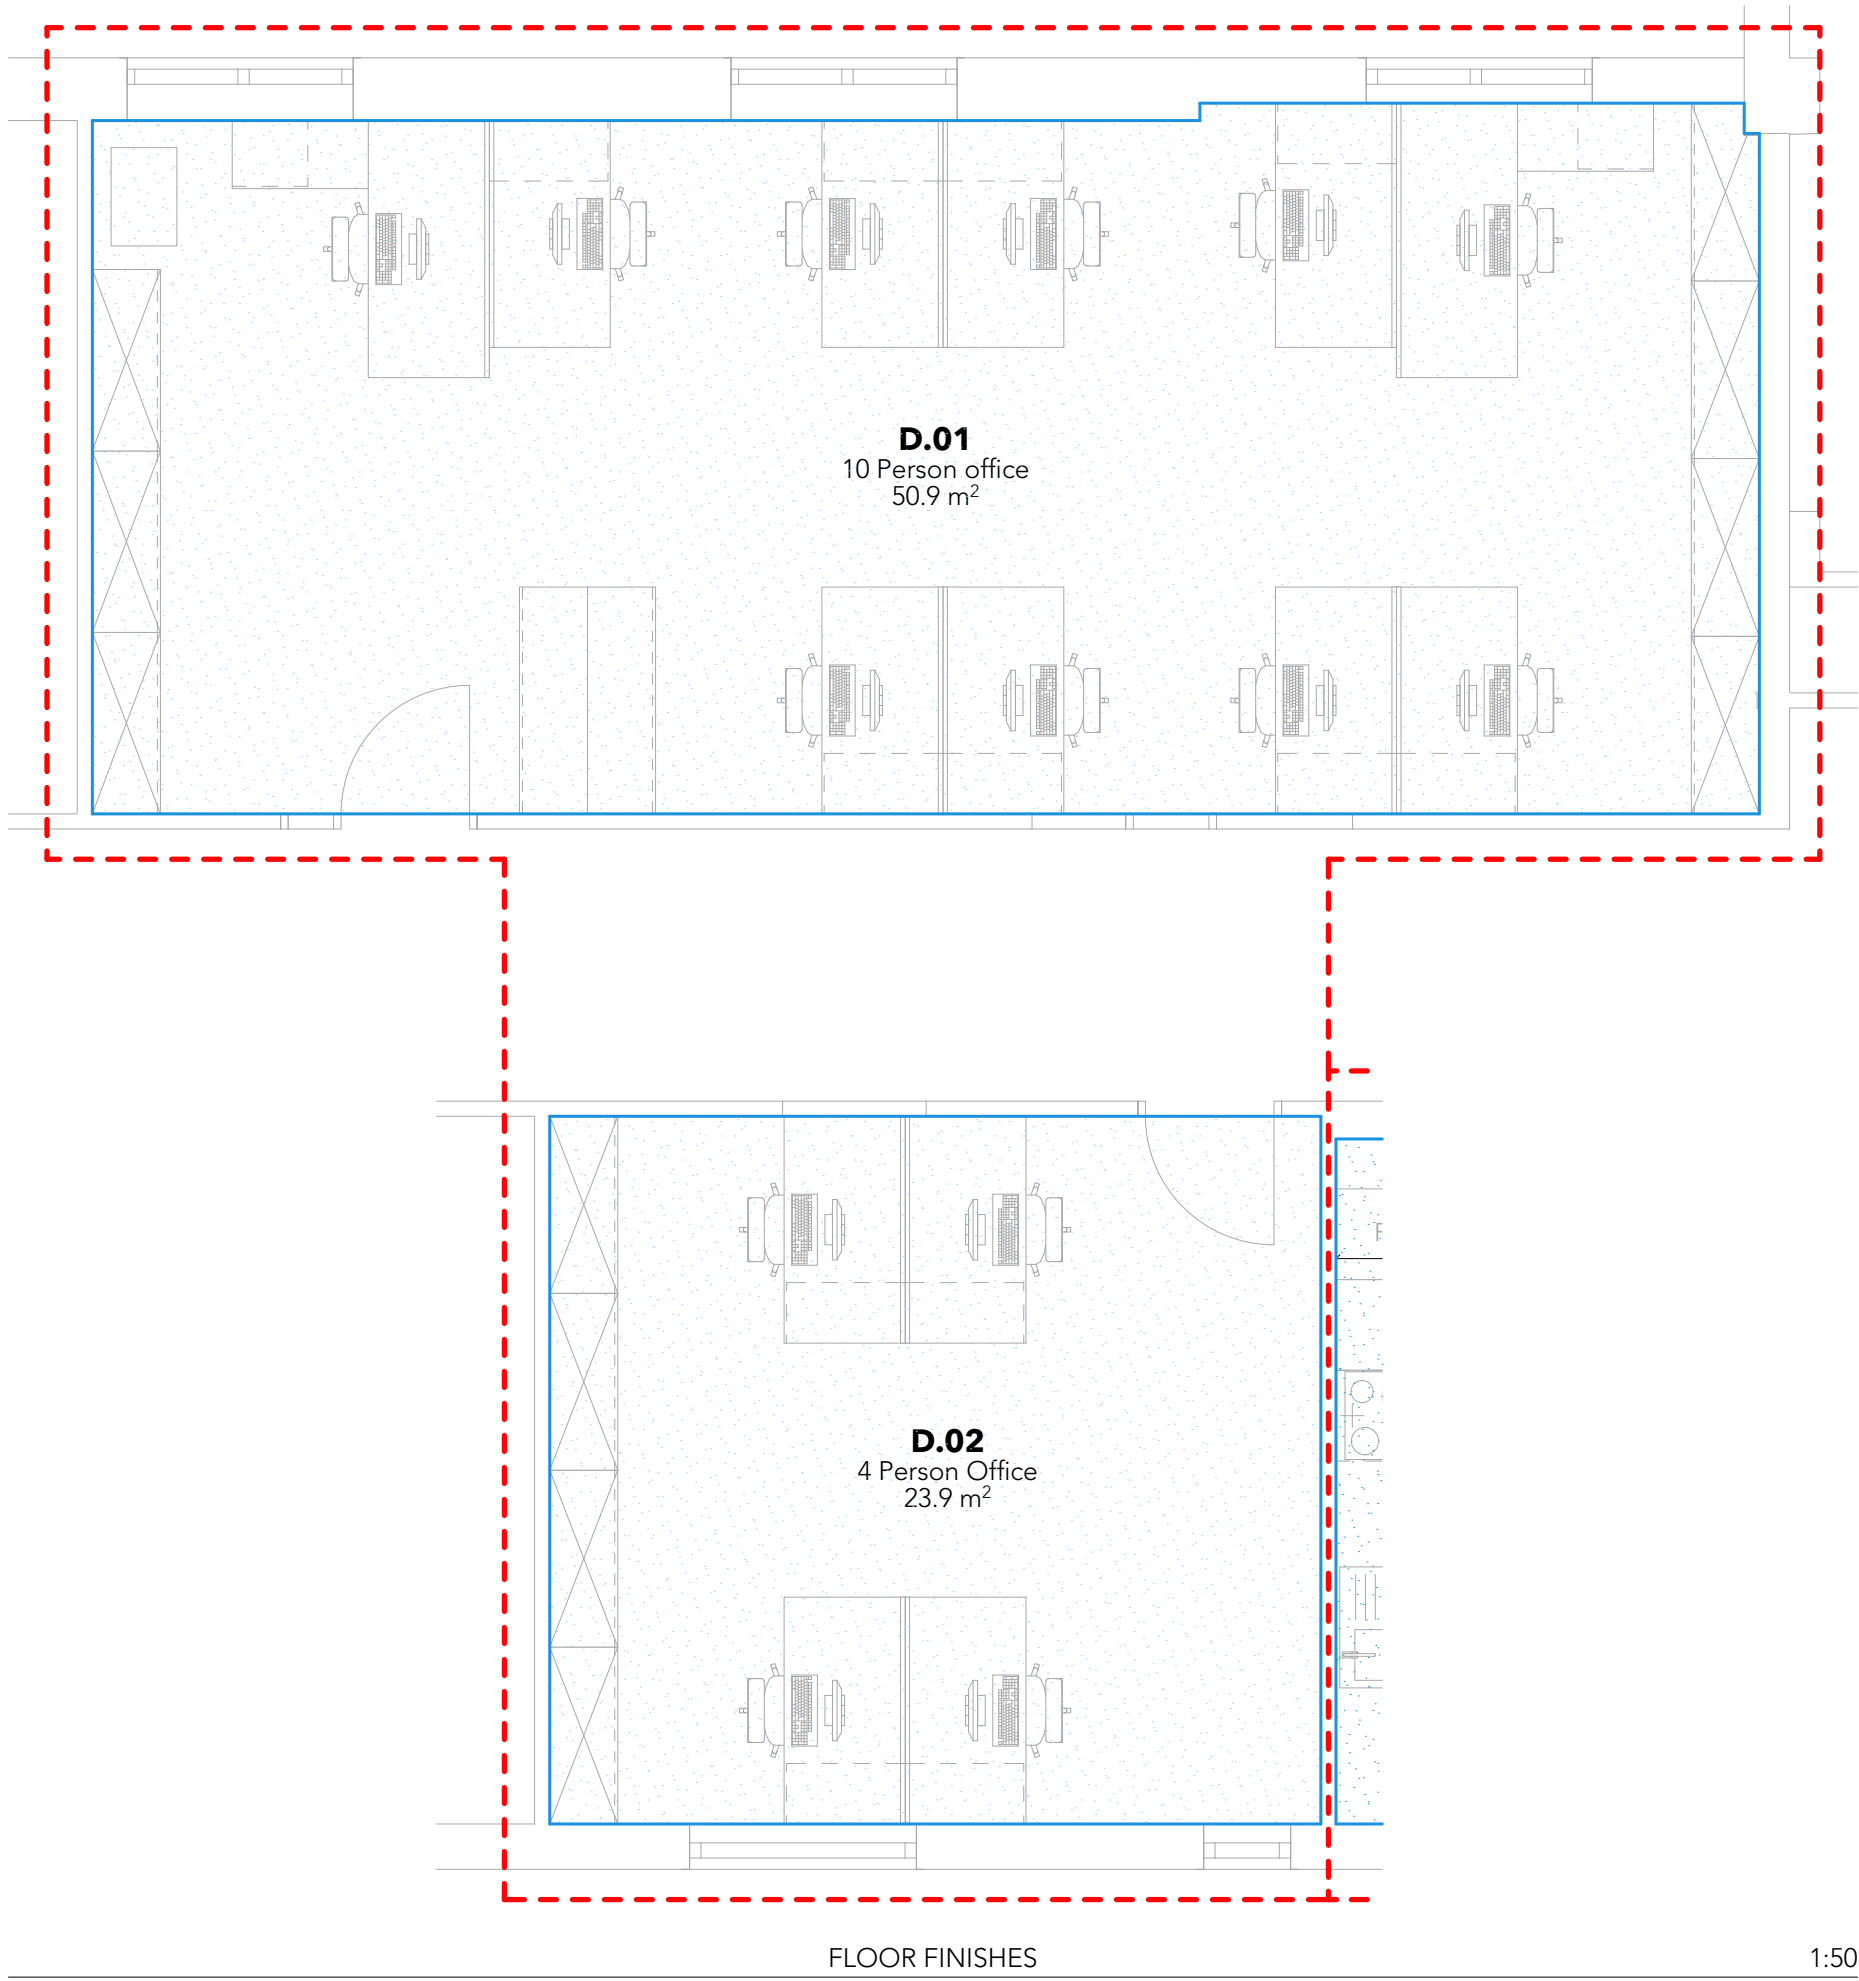
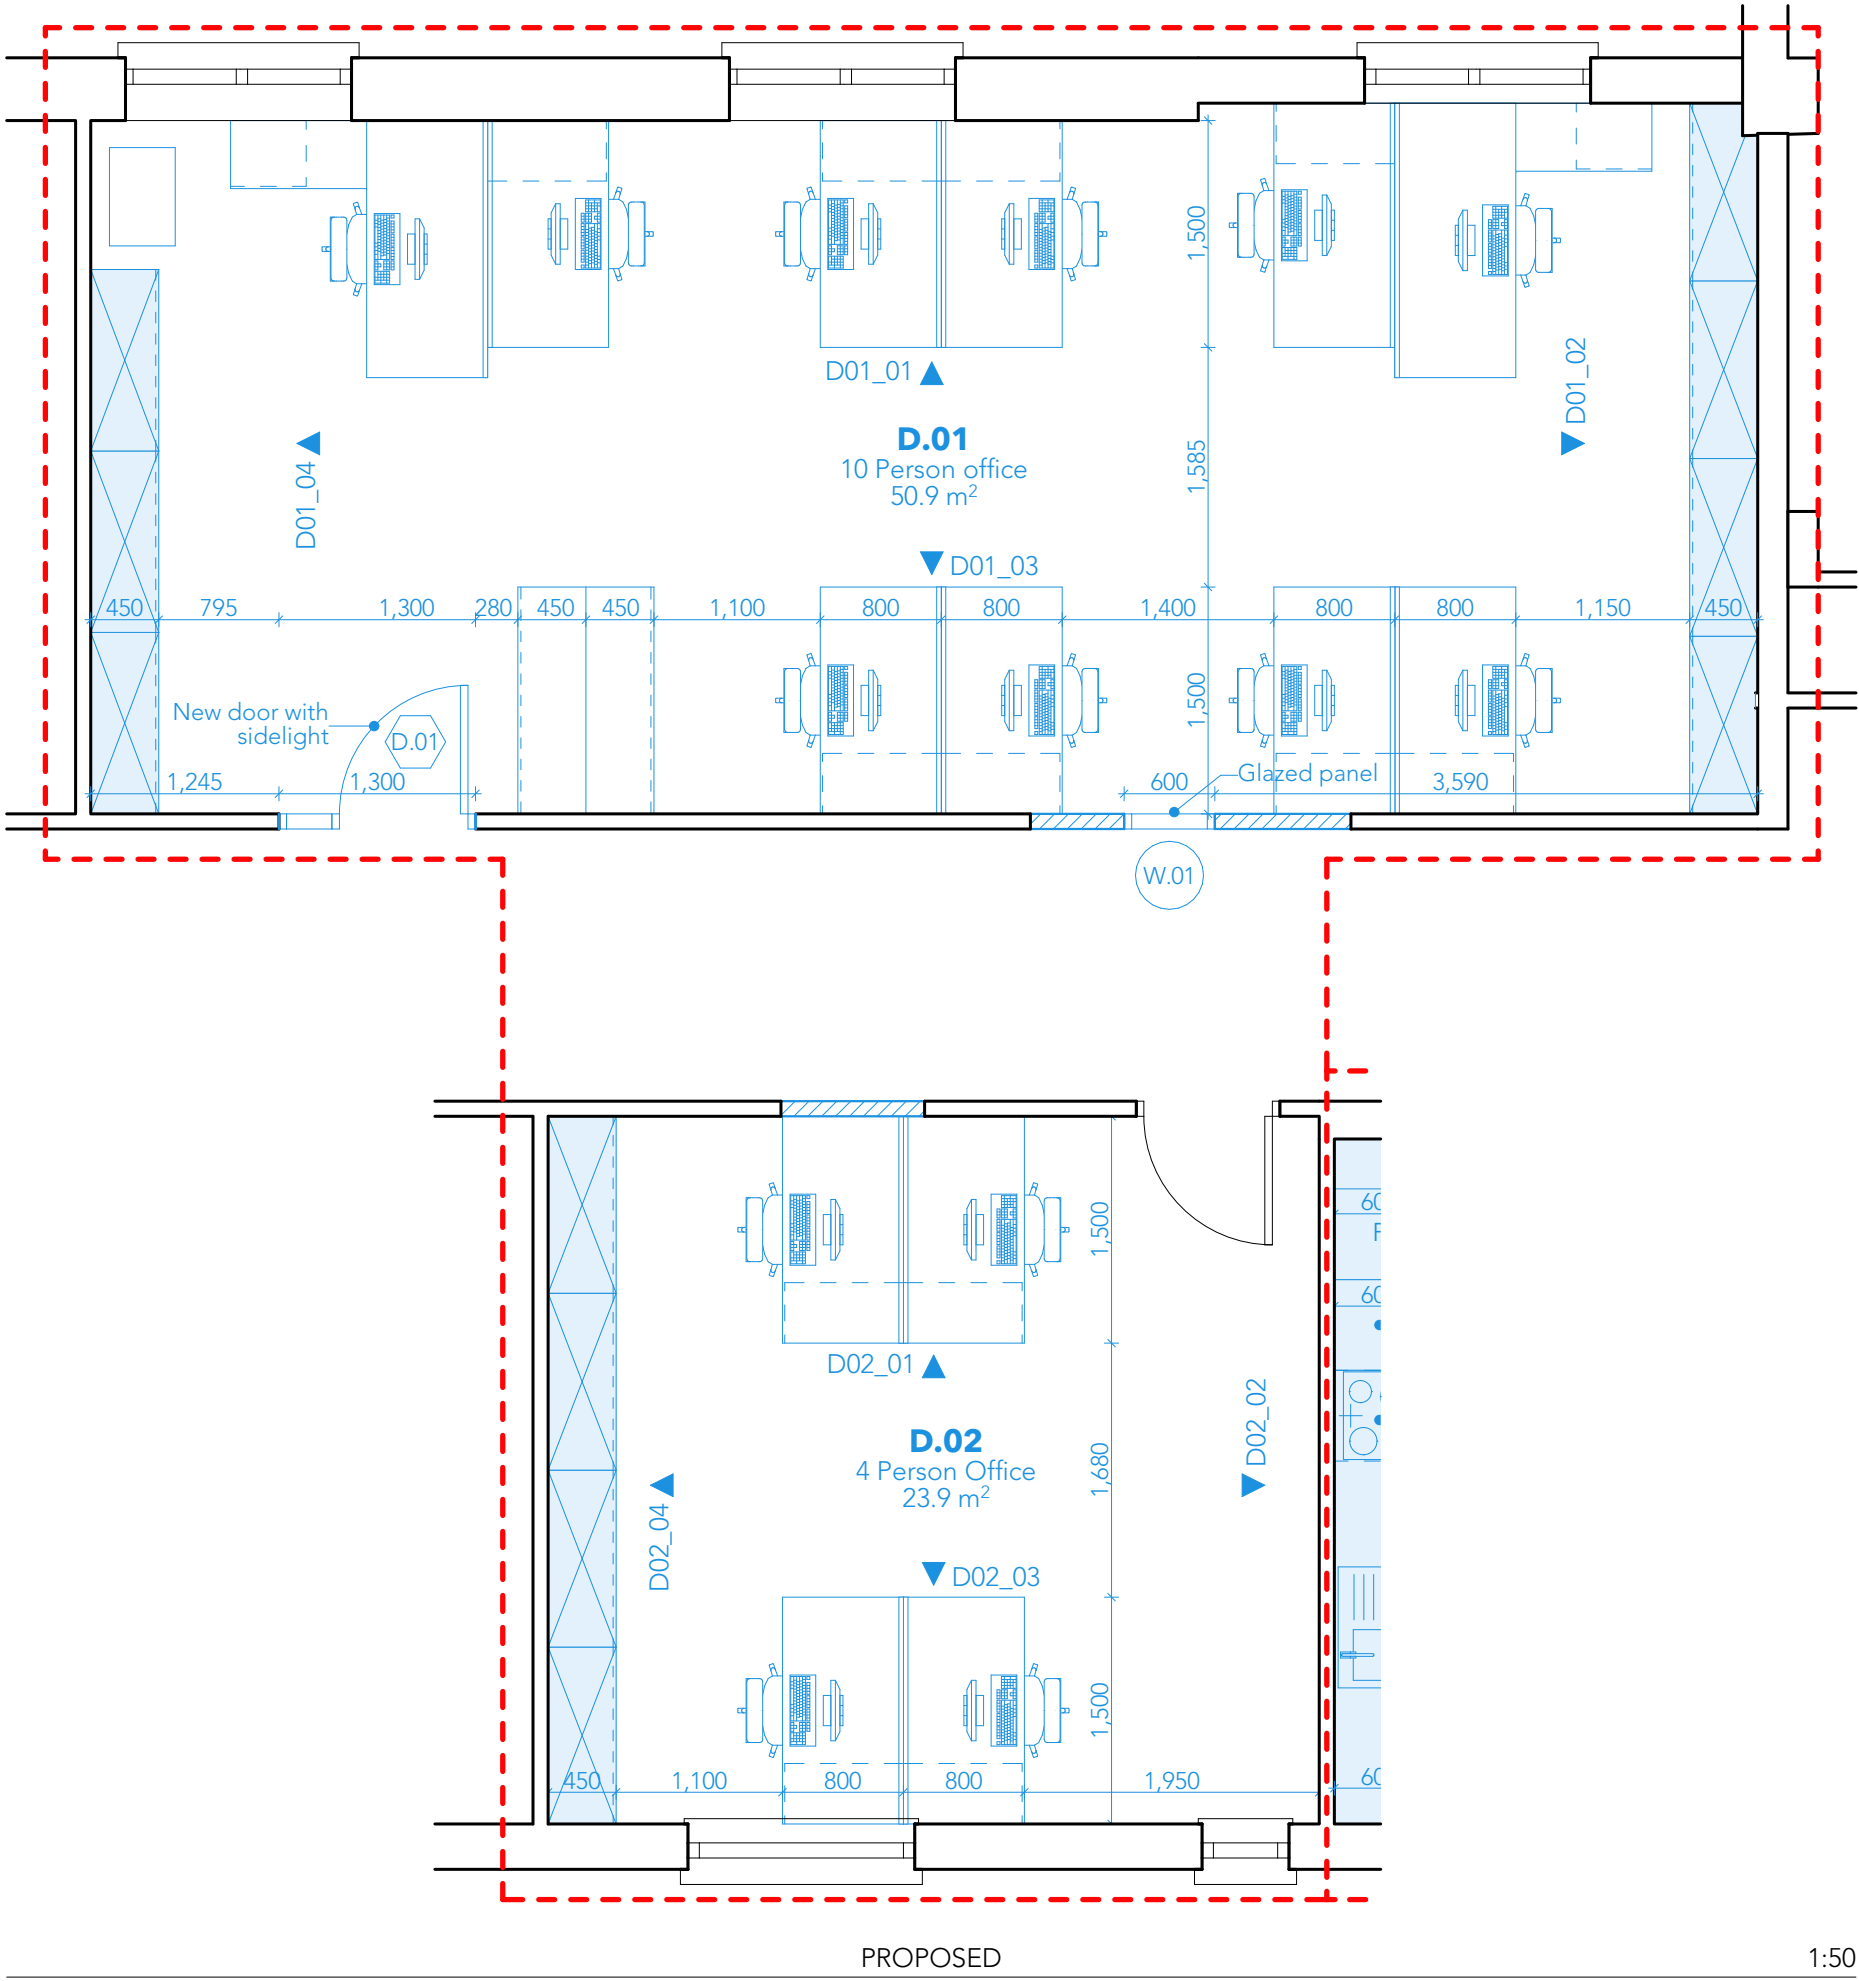


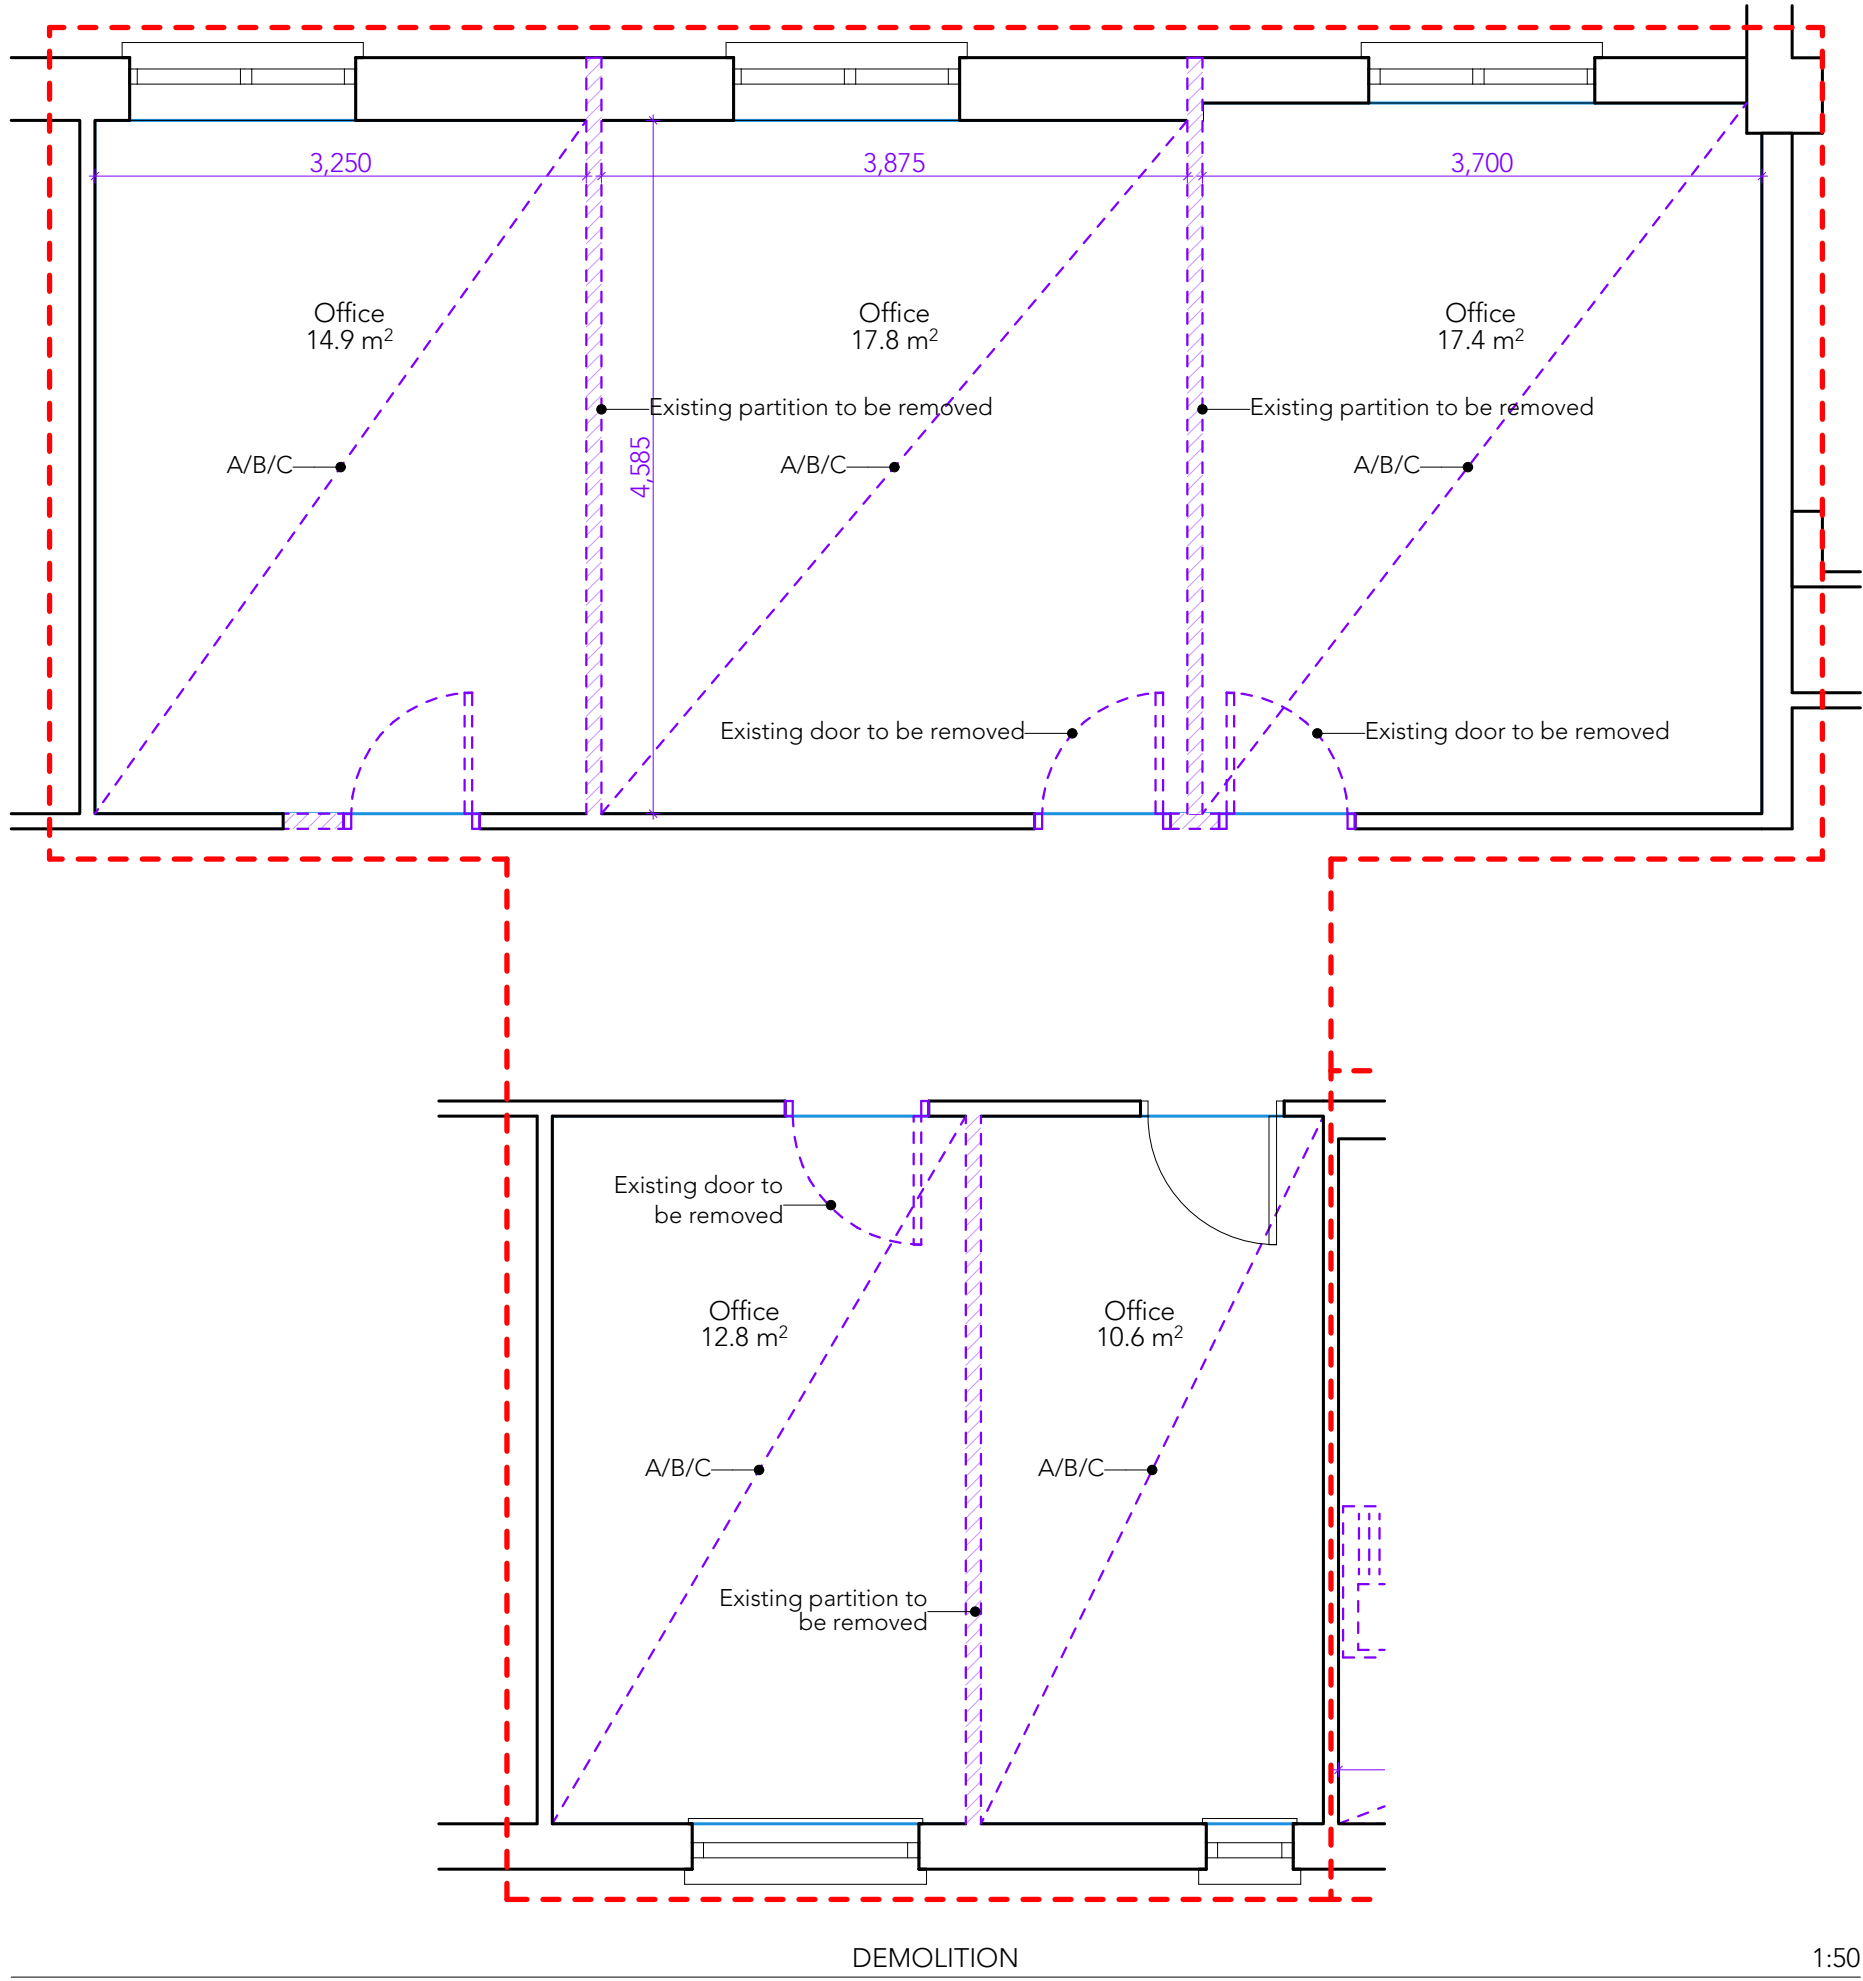


DOOR SCHEDULE

NO	Dimensions		Door Type	Frame material	Ironmongery set	Fire Rating	Self Closing	Notes
	Height	Width						
D.01	2,100	1,300	Laminated solid door with vision panel and glazed sidelight	Hardwood timber frame	B	FD30	Dorma TS72/BC s.s.	150mm kick plate - KCC (KA.9701.SSS)


WINDOW SCHEDULE

NO	Dimensions		Opening Type	Frame material	Notes
	Height	Width			
W.01	2,100	600	Fixed single glazed window	Aluminium frame	-

DOOR SCHEDULE

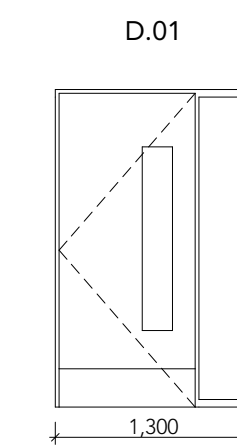

WINDOW SCHEDULE

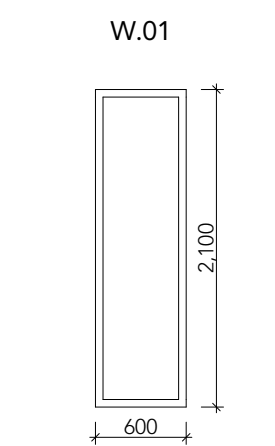

Finishes Schedule

NO	D.01	D.02
Room Name	10 Person office	4 Person Office
Area (m2)	50.9	23.9
Floor Finish	Interface Thread Lightly Range	Interface Thread Lightly Range
Wall Finish	Existing walls to be redecorated + new painted timber skirting	Existing walls to be redecorated + new painted timber skirting
Ceiling Finish	Rockfon Koral E24 600x600x15	Rockfon Koral E24 600x600x15

D - OFFICE


DEMOLITION NOTES:

- A** Existing Floor Finish to be removed
- B** Make good to existing walls (repair cracks and nail holes before painting)
- C** Existing Ceiling to be removed

CEILING MATERIAL KEY:



FLOOR MATERIAL KEY:

 

NOTE: New painted timber skirting to all walls

Rev	Description	Date
-	-	-
-	-	-
-	-	-
-	-	-

Revisions

odla
O'Driscoll Lynn Architects
Knockentroy Business Park,
Sinnottstown Lane,
Wexford, Y35 VAKO
info@odla.ie 053 914 4912 www.odla.ie

Tender

ent

Carlow County Council

project

County Building Interior Alterations,
Athy Road Carlow

e

OFFICE ALTERATIONS

ite

scale

09/09/2026

1:50 @ A1

drawn by

file

M

25-2594

sheet no.

rev no.

A2.1.D T1