


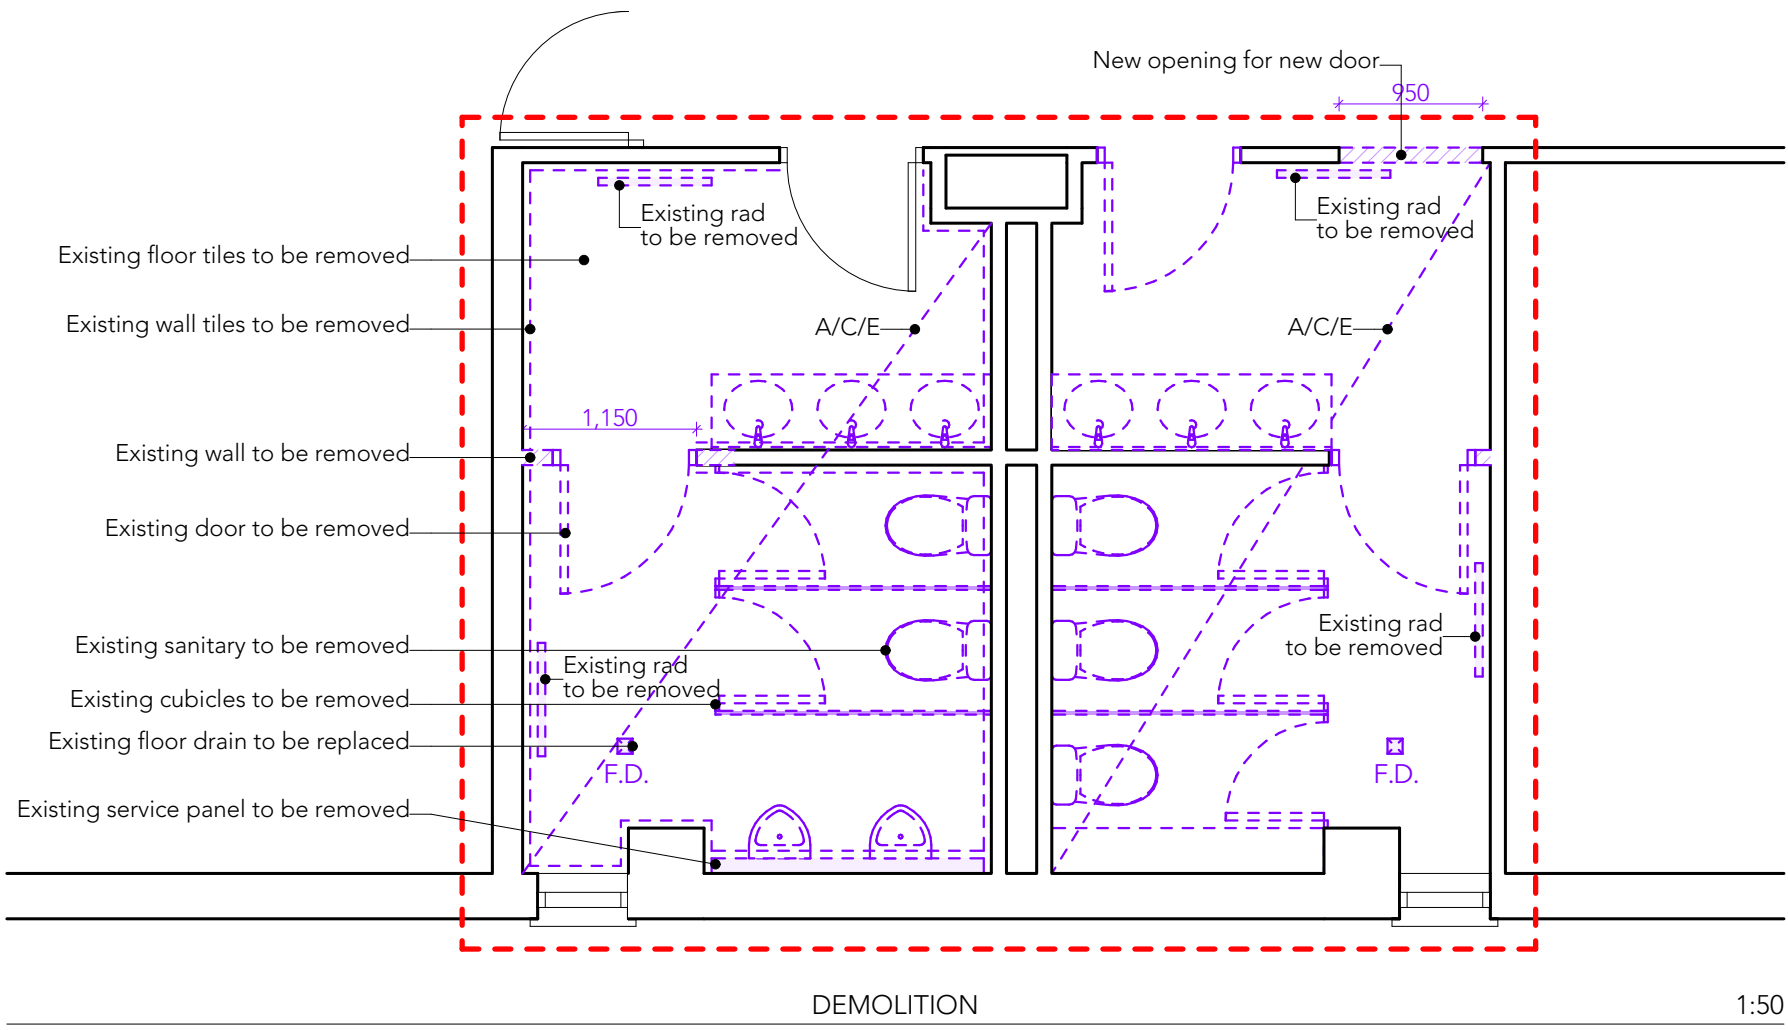


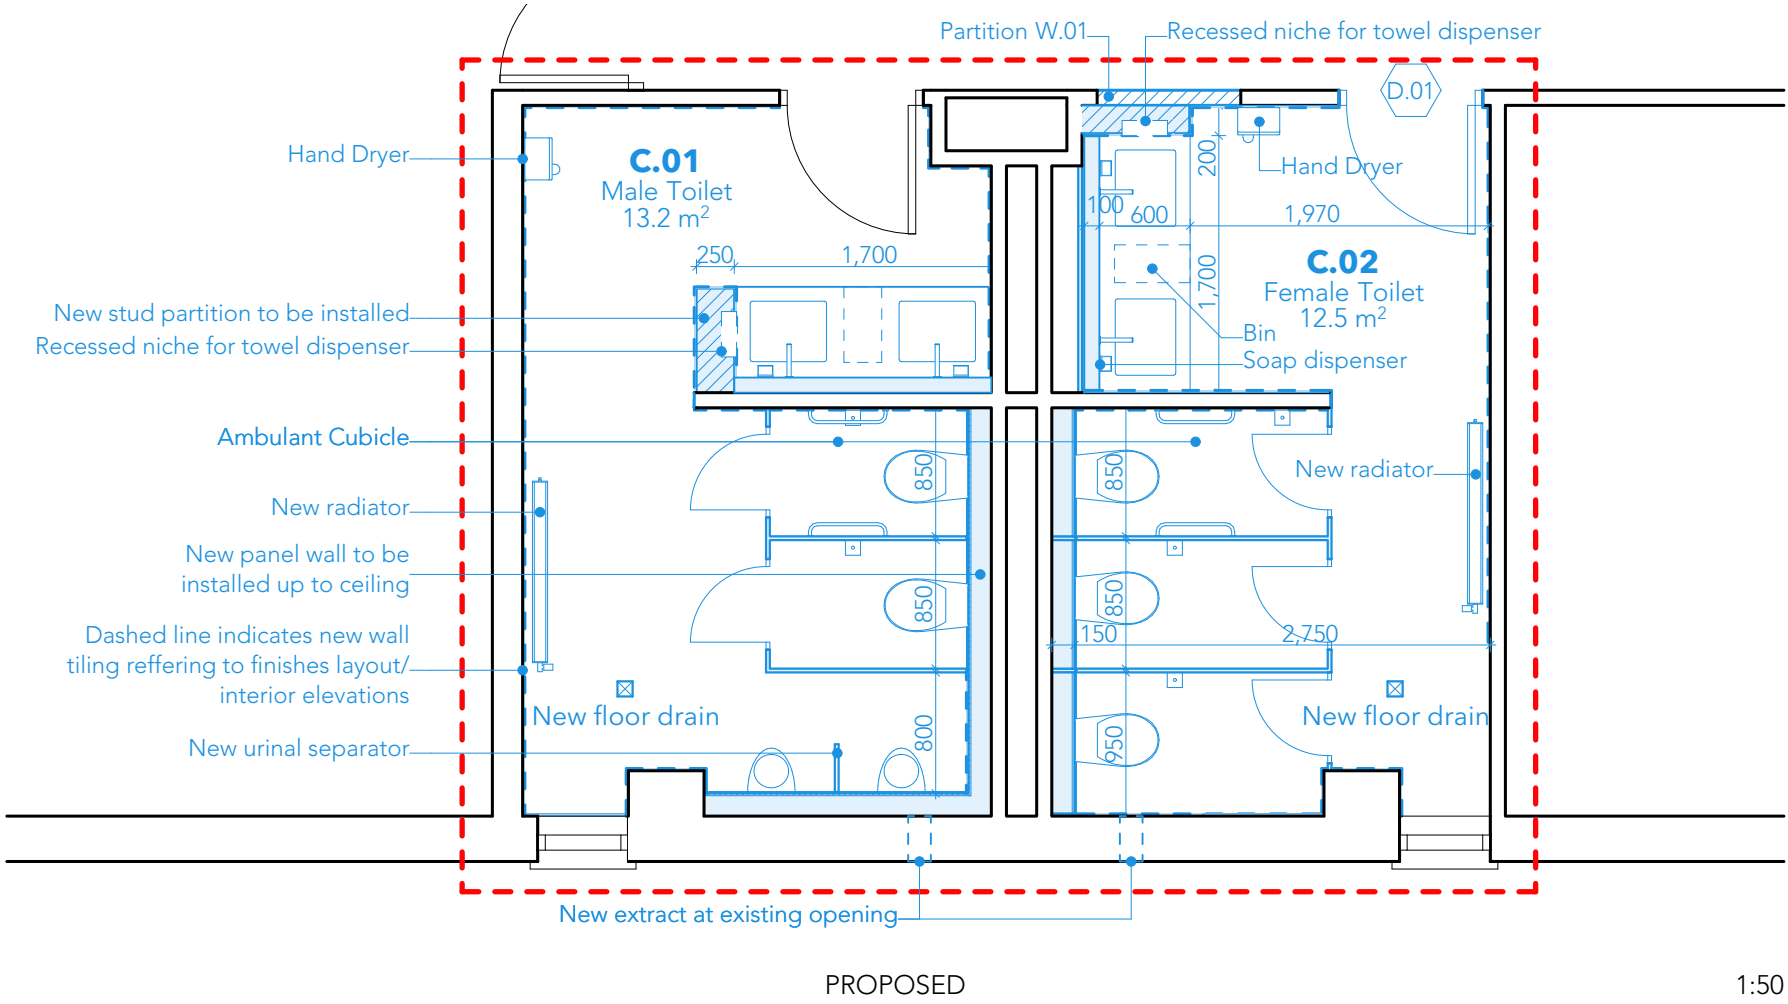

- DEMOLITION NOTES:**
- A** Existing Floor Finish to be removed
 - B** Existing Ceiling Grid to be retained, ceiling tiles to be removed
 - C** Existing Ceiling to be removed
 - D** Existing Wall Finish to be retained
 - E** Existing Wall Tiles to be removed
 - F** Existing Ceiling Finish to be retained
 - G** Existing Floor Finish to be retained

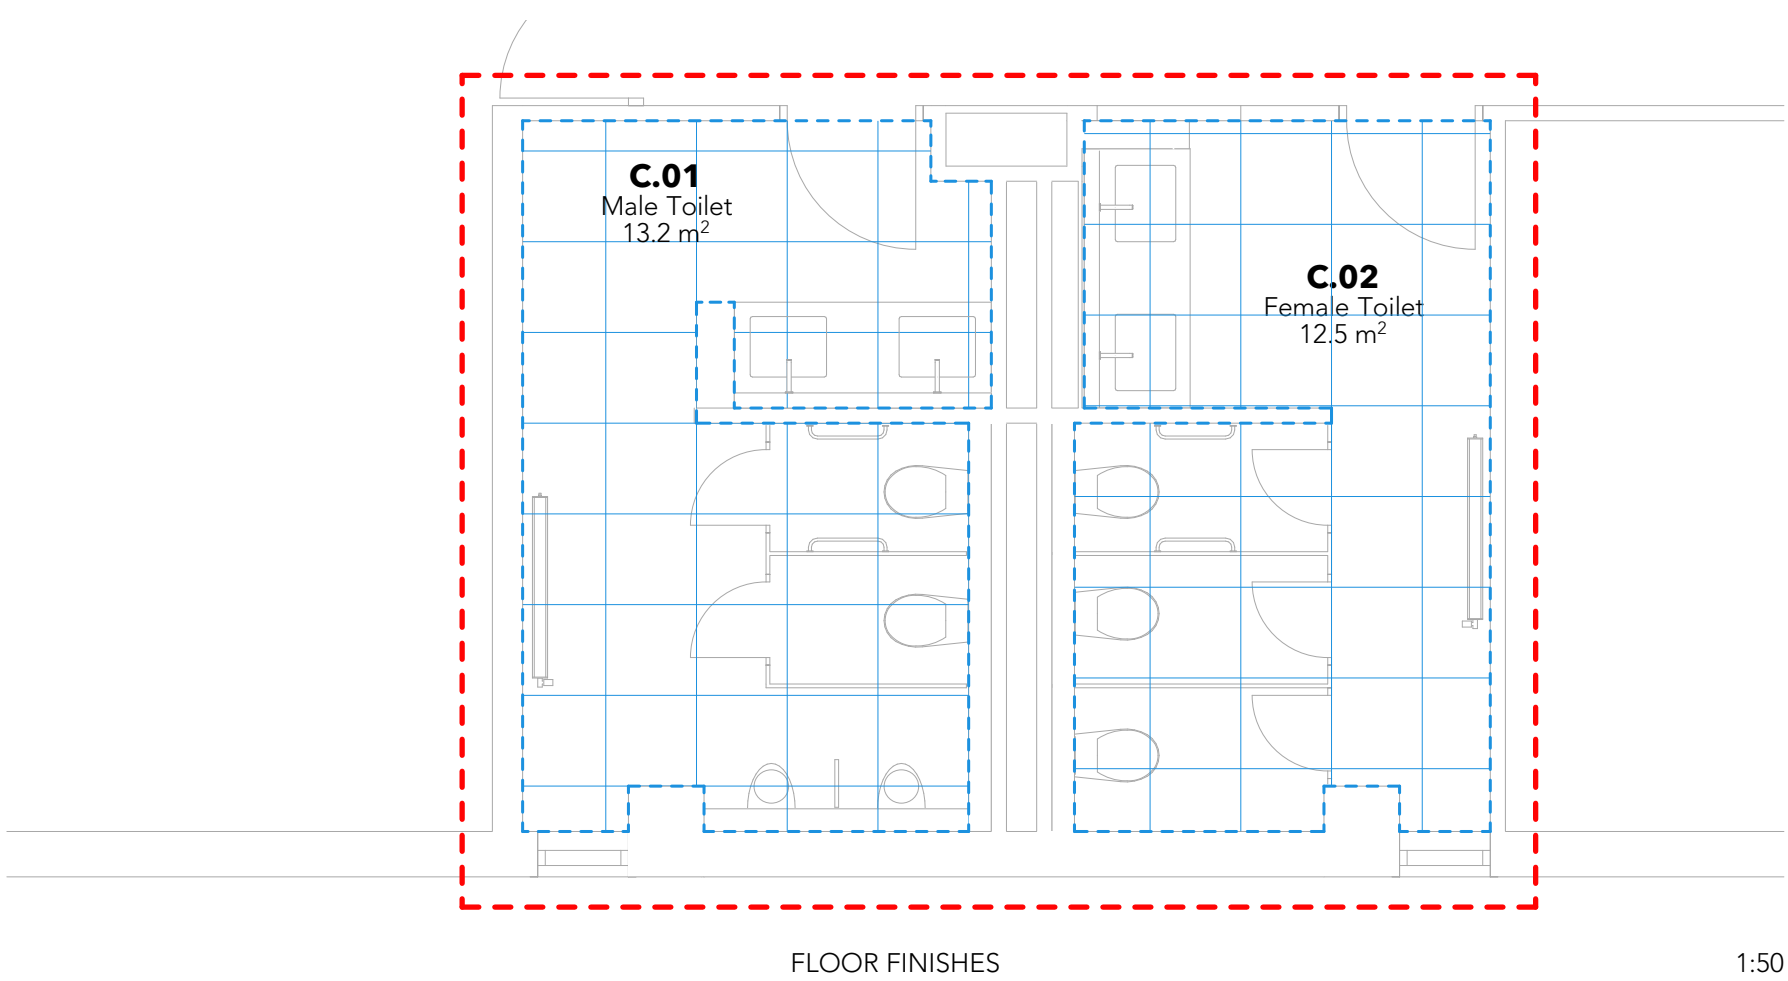


DOOR SCHEDULE								
NO	Dimensions		Door Type	Frame material	Ironmongery set	Fire Rating	Self Closing	Notes
	Hight	Width						
D.01	2,100	950	New door to match existing	Hardwood timber frame	Reuse - see notes	FD30s	Dorma TS72VBC s.s.	Reuse existing ironmongery, replace fire and smoke seals

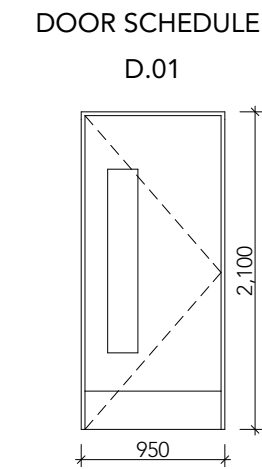


- FLOOR MATERIAL KEY:**
- Porcelaine tile - Coralina Beige 900x900

Finishes Schedule		
NO	C.01	C.02
Room Name	Male Toilet	Female Toilet
Area (m2)	13.2	12.5
Floor Finish	Porcelaine tile - Coralina Beige	Porcelaine tile - Coralina Beige
Wall Finish	Porcelaine tile - Coraline Beige	Porcelaine tile - Coraline Beige

Sanitary ware + bathroom accessories schedule		
Room Number	C.01	C.02
Room Name	Male Toilet	Female Toilet
Wash hand basin	2	2
Wall mounted tap	2	2
Liquid soap dispenser	2	2
Paper towel dispenser	1	1
Mirror	1	1
Waste bin	1	1
Hand dryer	1	1
Toilet with soft close	2	3
Toilet paper holder	2	3
Coat hook	2	3
Urinal	2	0

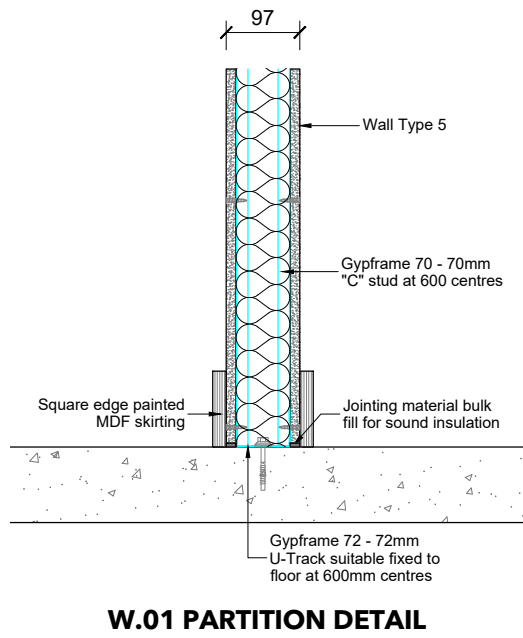

- CEILING MATERIAL KEY:**
- New plasterboard ceiling

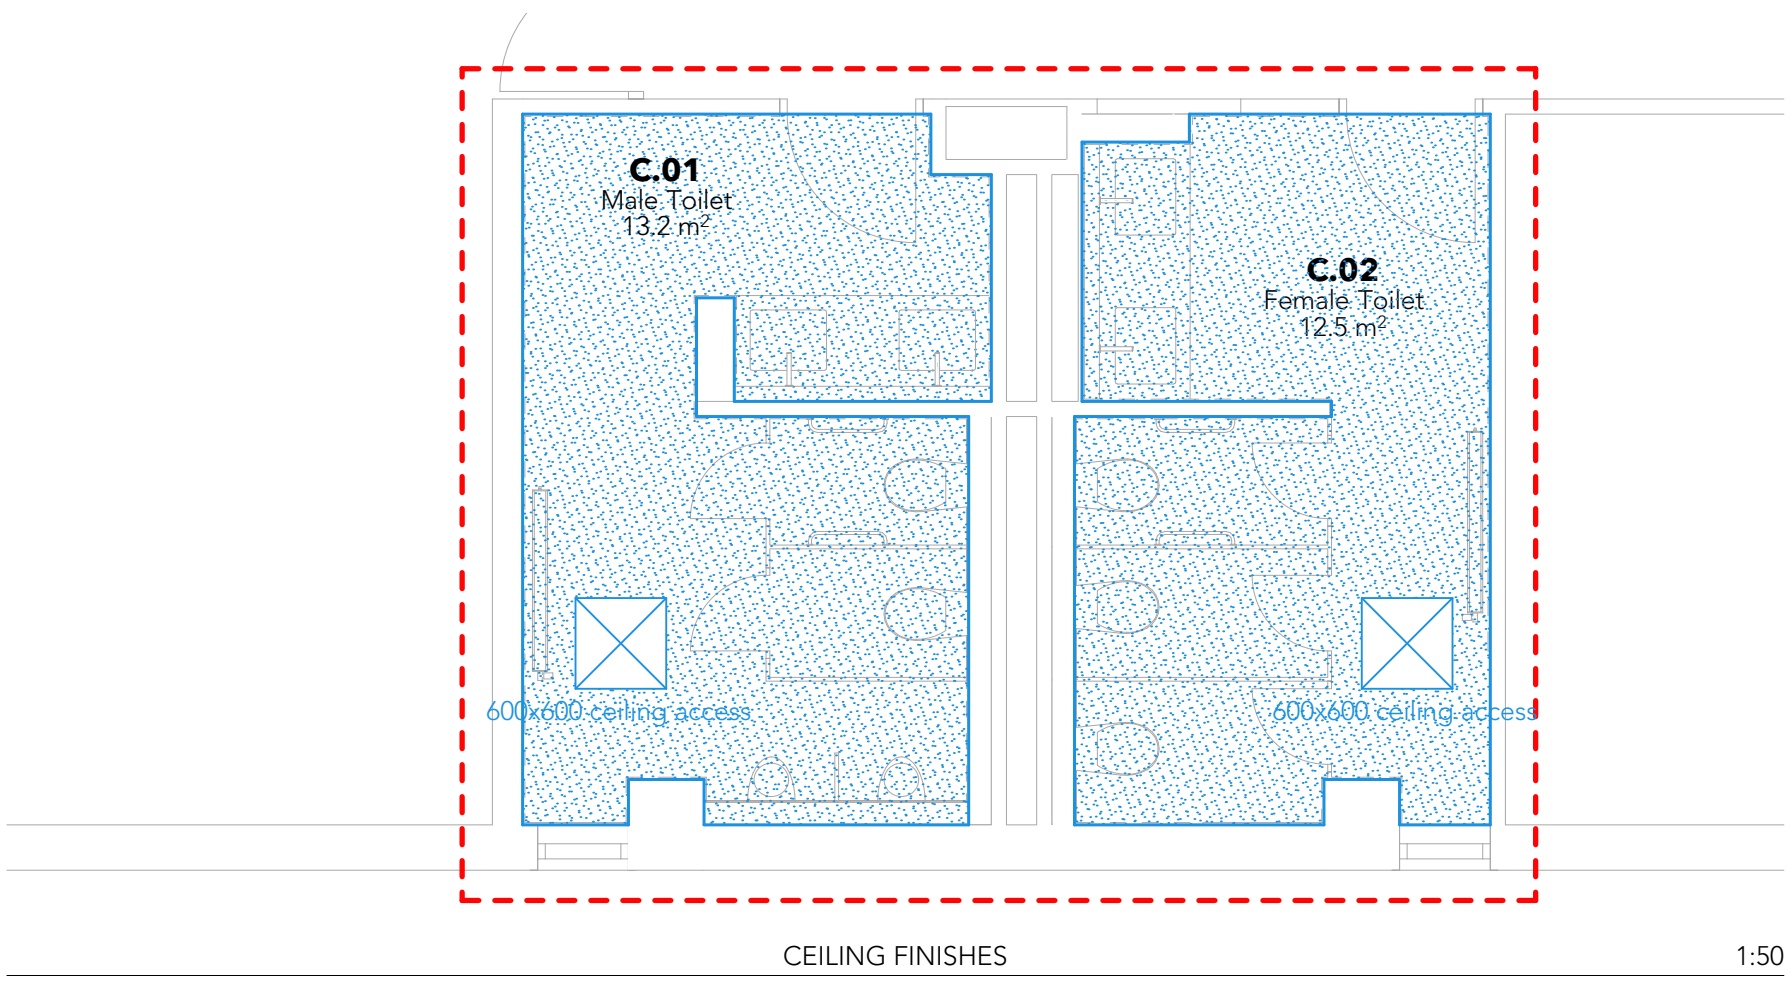

NOTE:

- Refer to mechanical drawings for extract
- New floor drain Kent's stainless commercial gully + square top stainless steel

Rev	Description	Date
T2	Floor trims, partition detail, door ironmongery updates	16/09/2026

Revisions

odla

O'Driscoll Lynn Architects

Knockenhoy Business Park,
Sinnottstown Lane,
Wexford, Y35 VNK0
info@odla.ie 053 914 4912 www.odla.ie

Tender

client **Carlow County Council**

project **County Building Interior Alterations, Athy Road Carlow**

title **TOILETS FF - ALTERATIONS**

date 16/09/2026	scale 1:50 @ A1	sheet no.	rev no.
drawn by KM	file 25-2594	A2.1.C T2	