
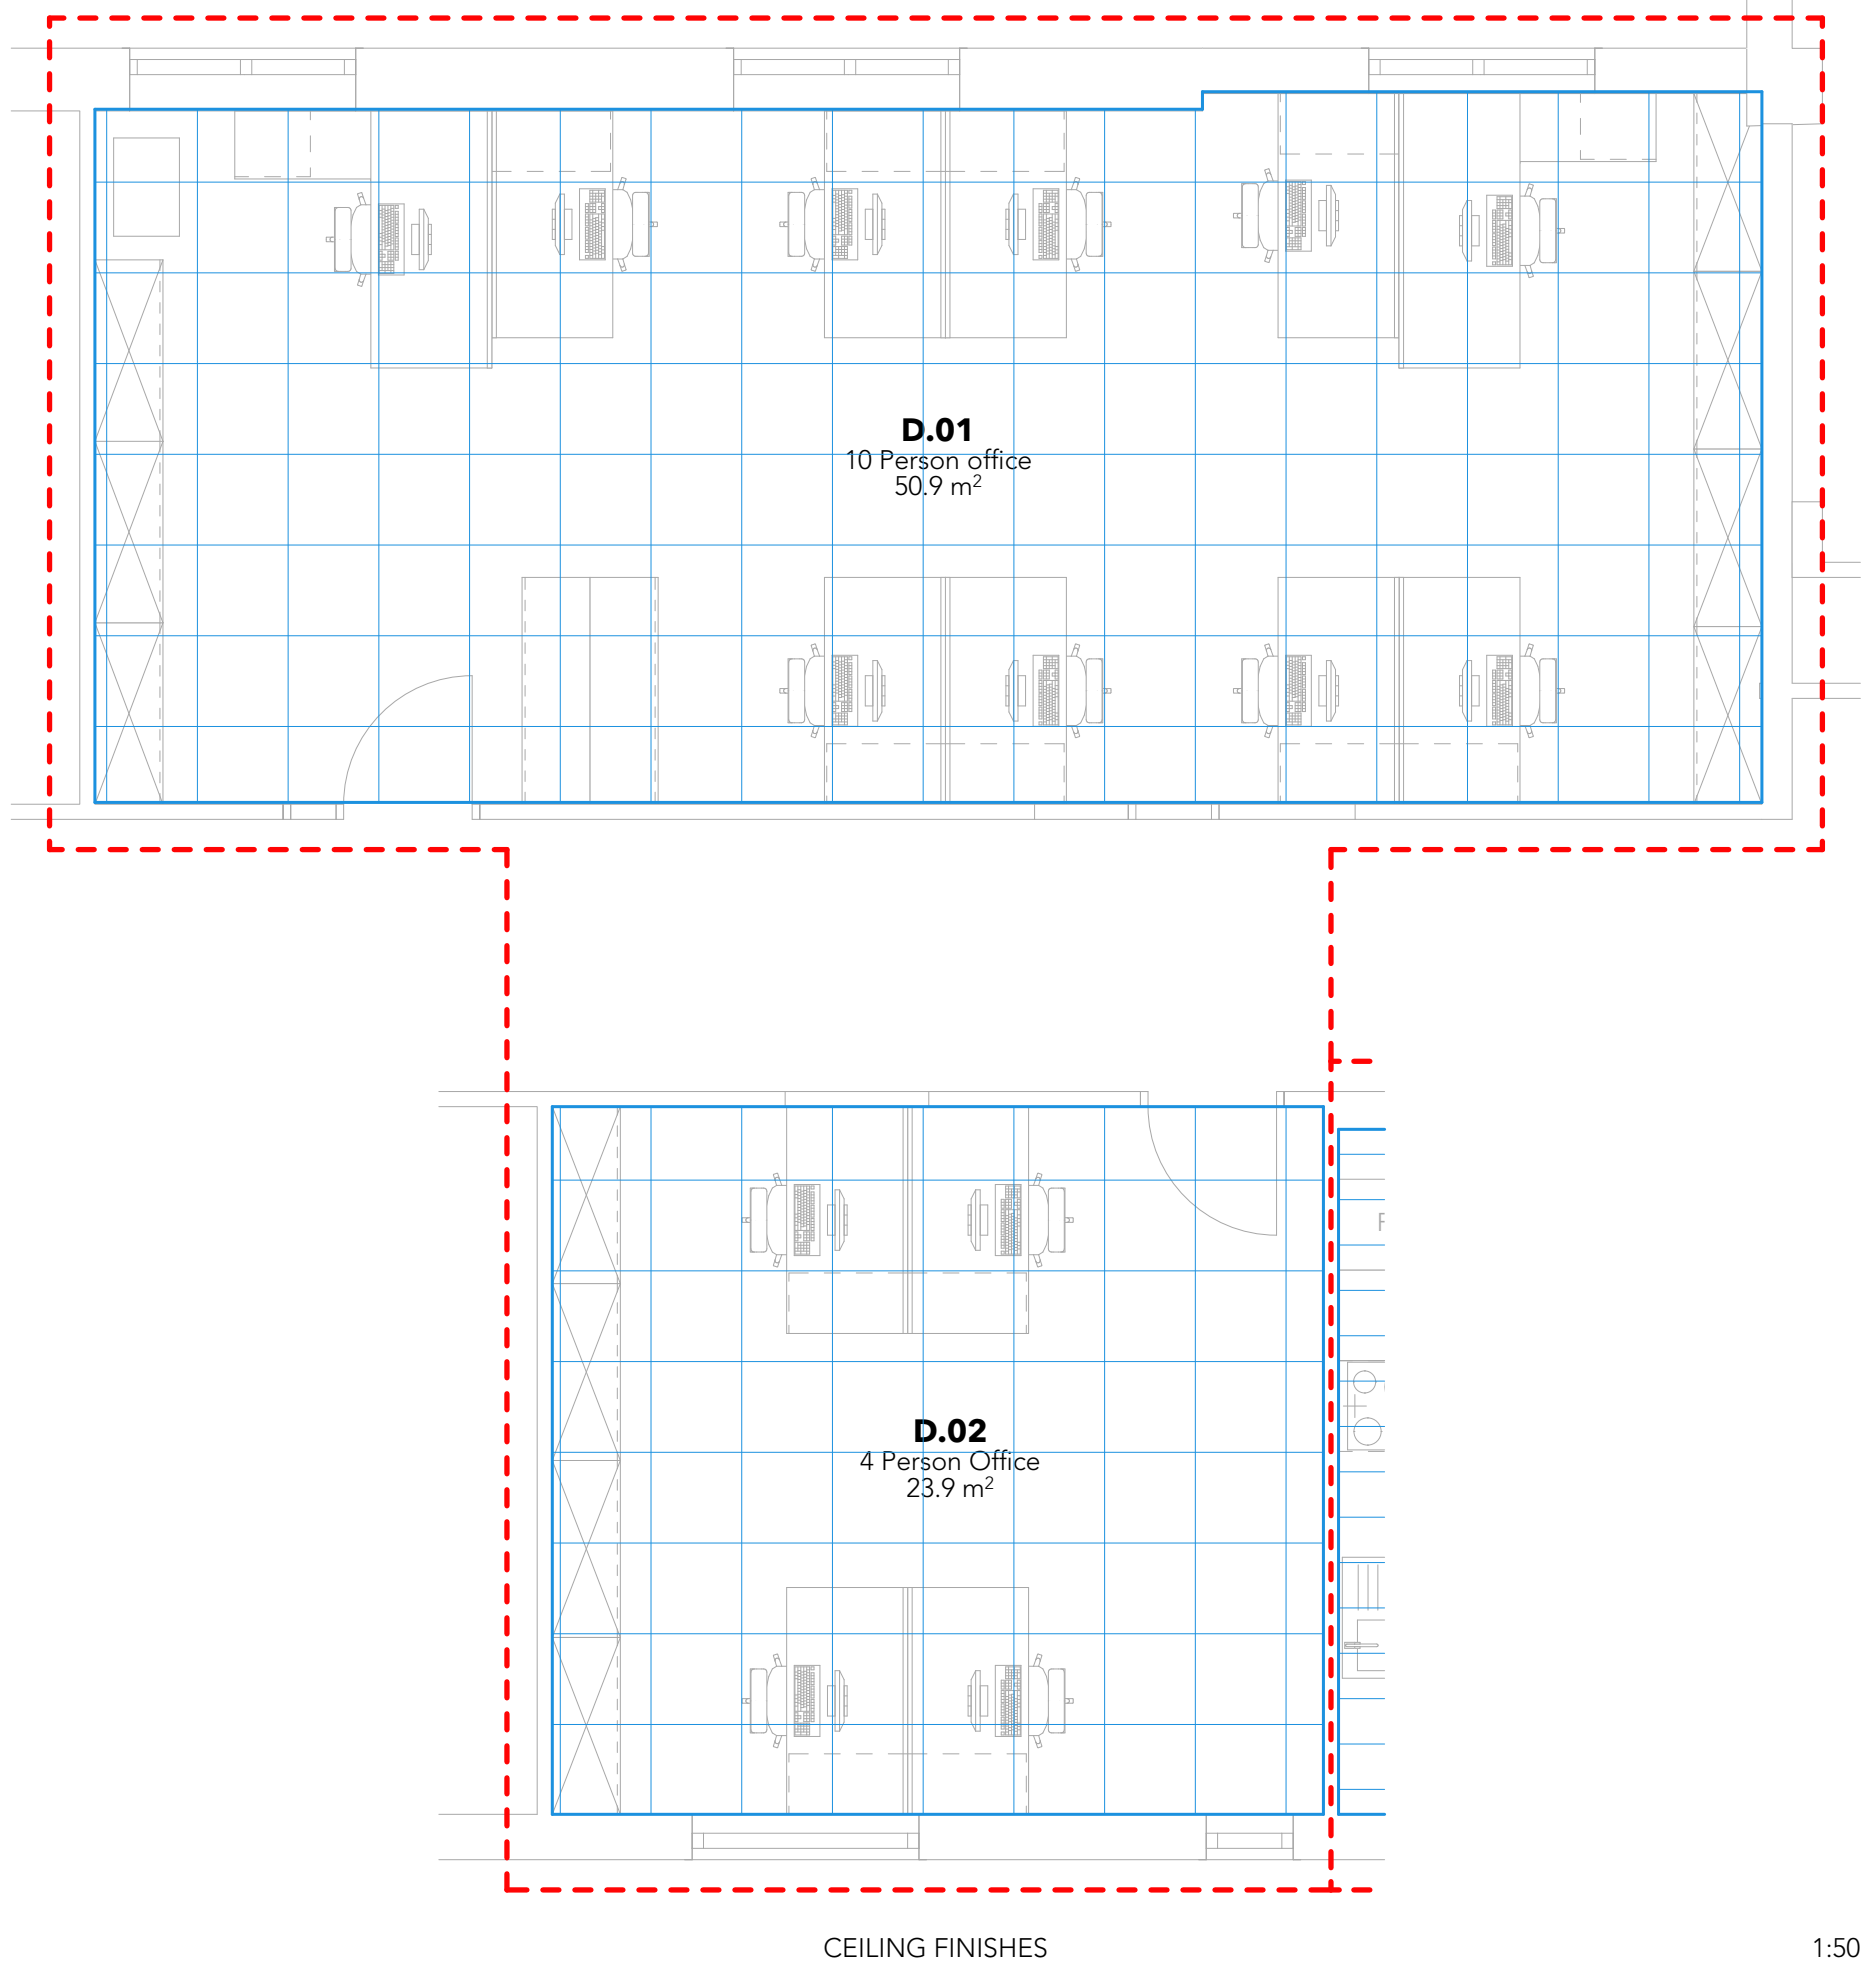
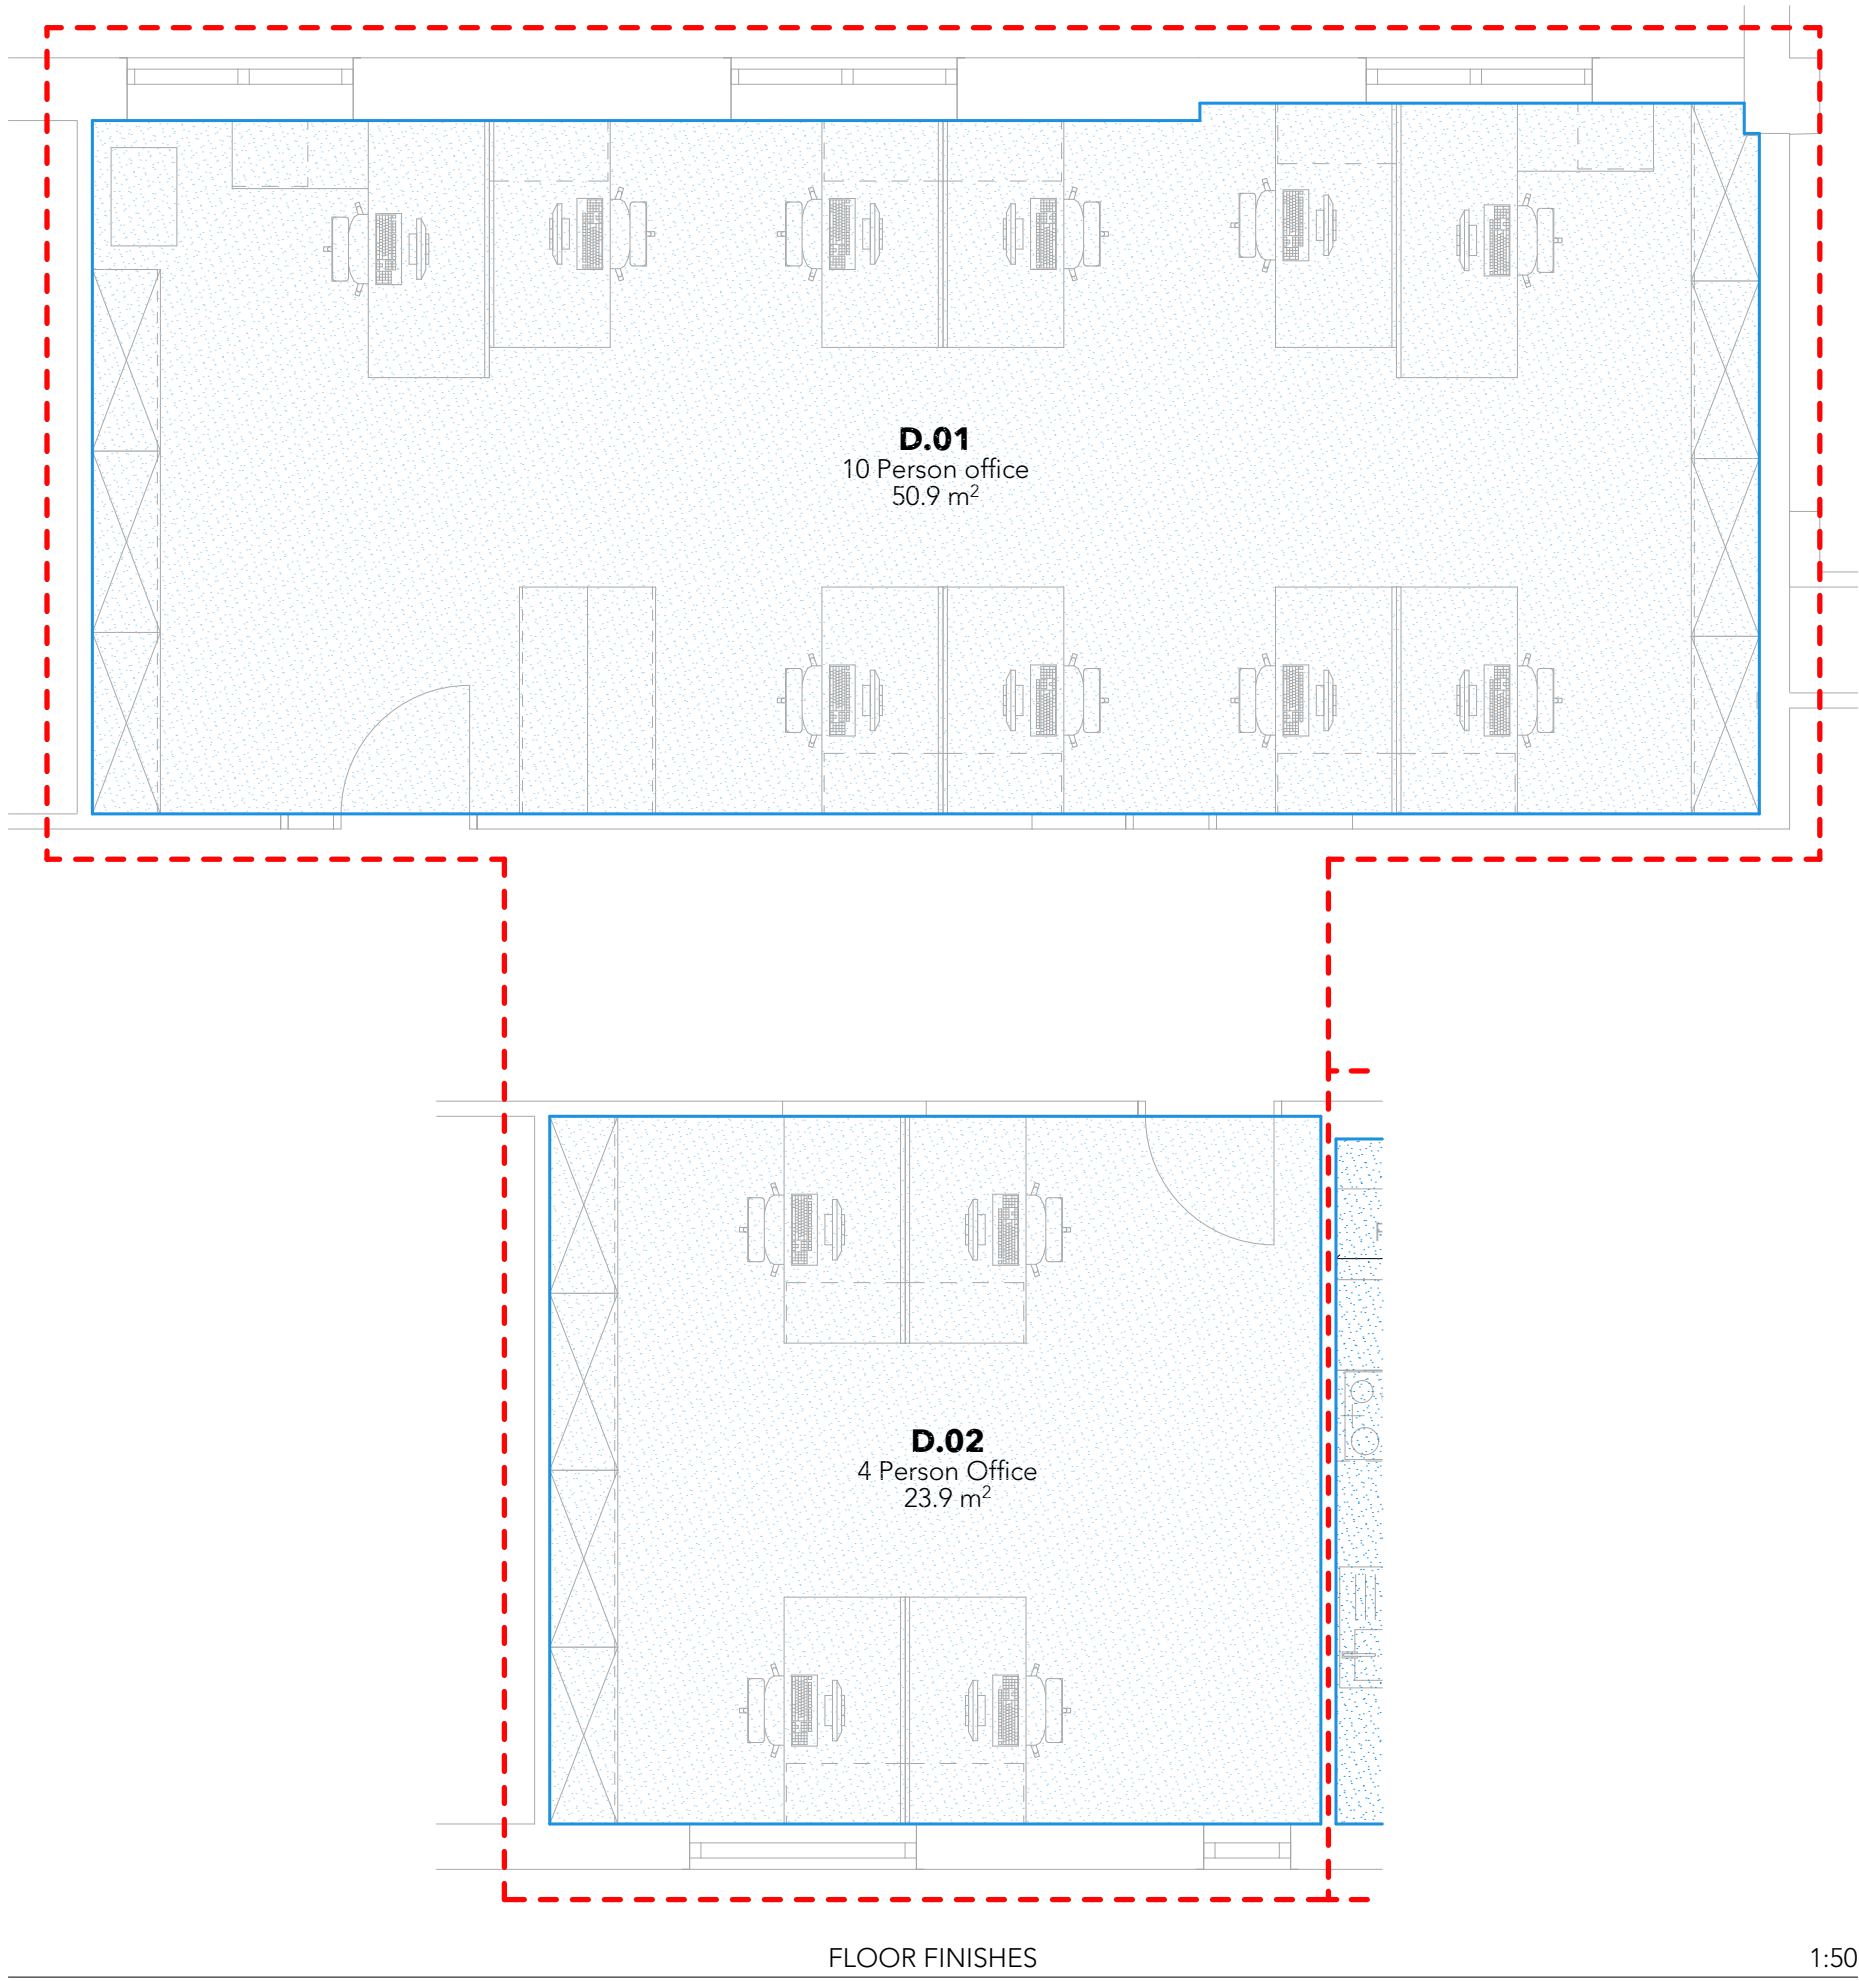
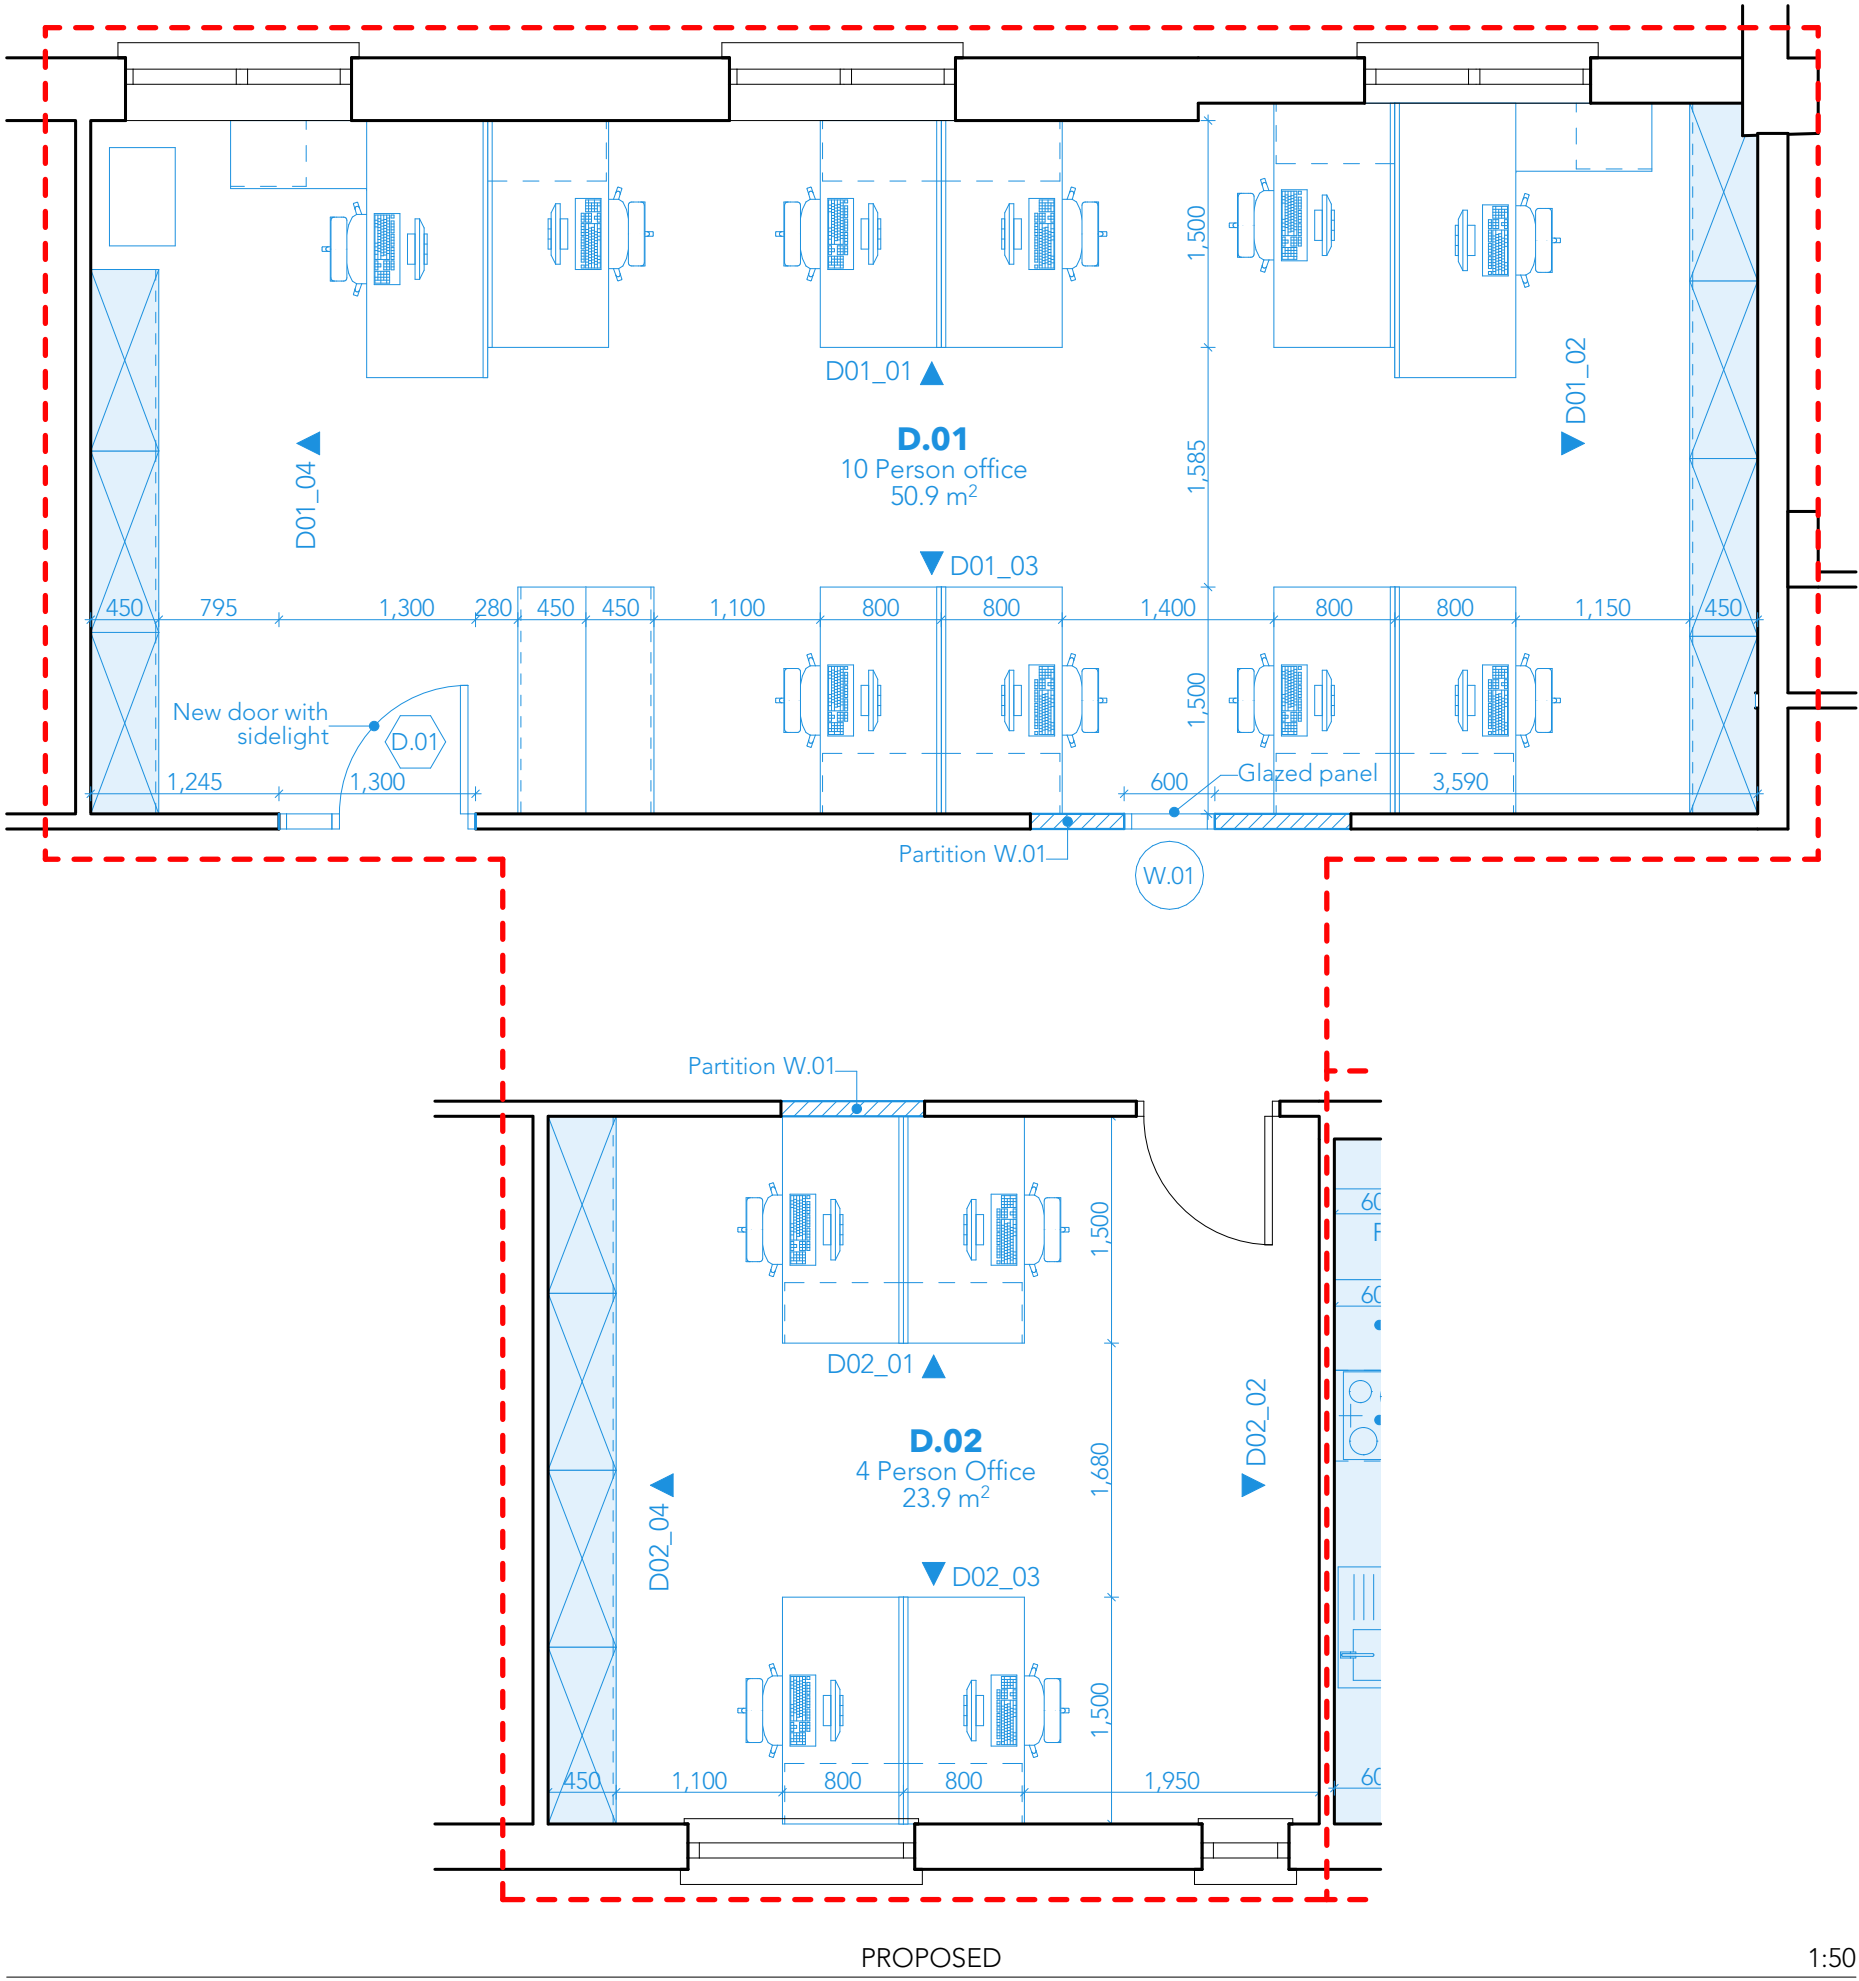


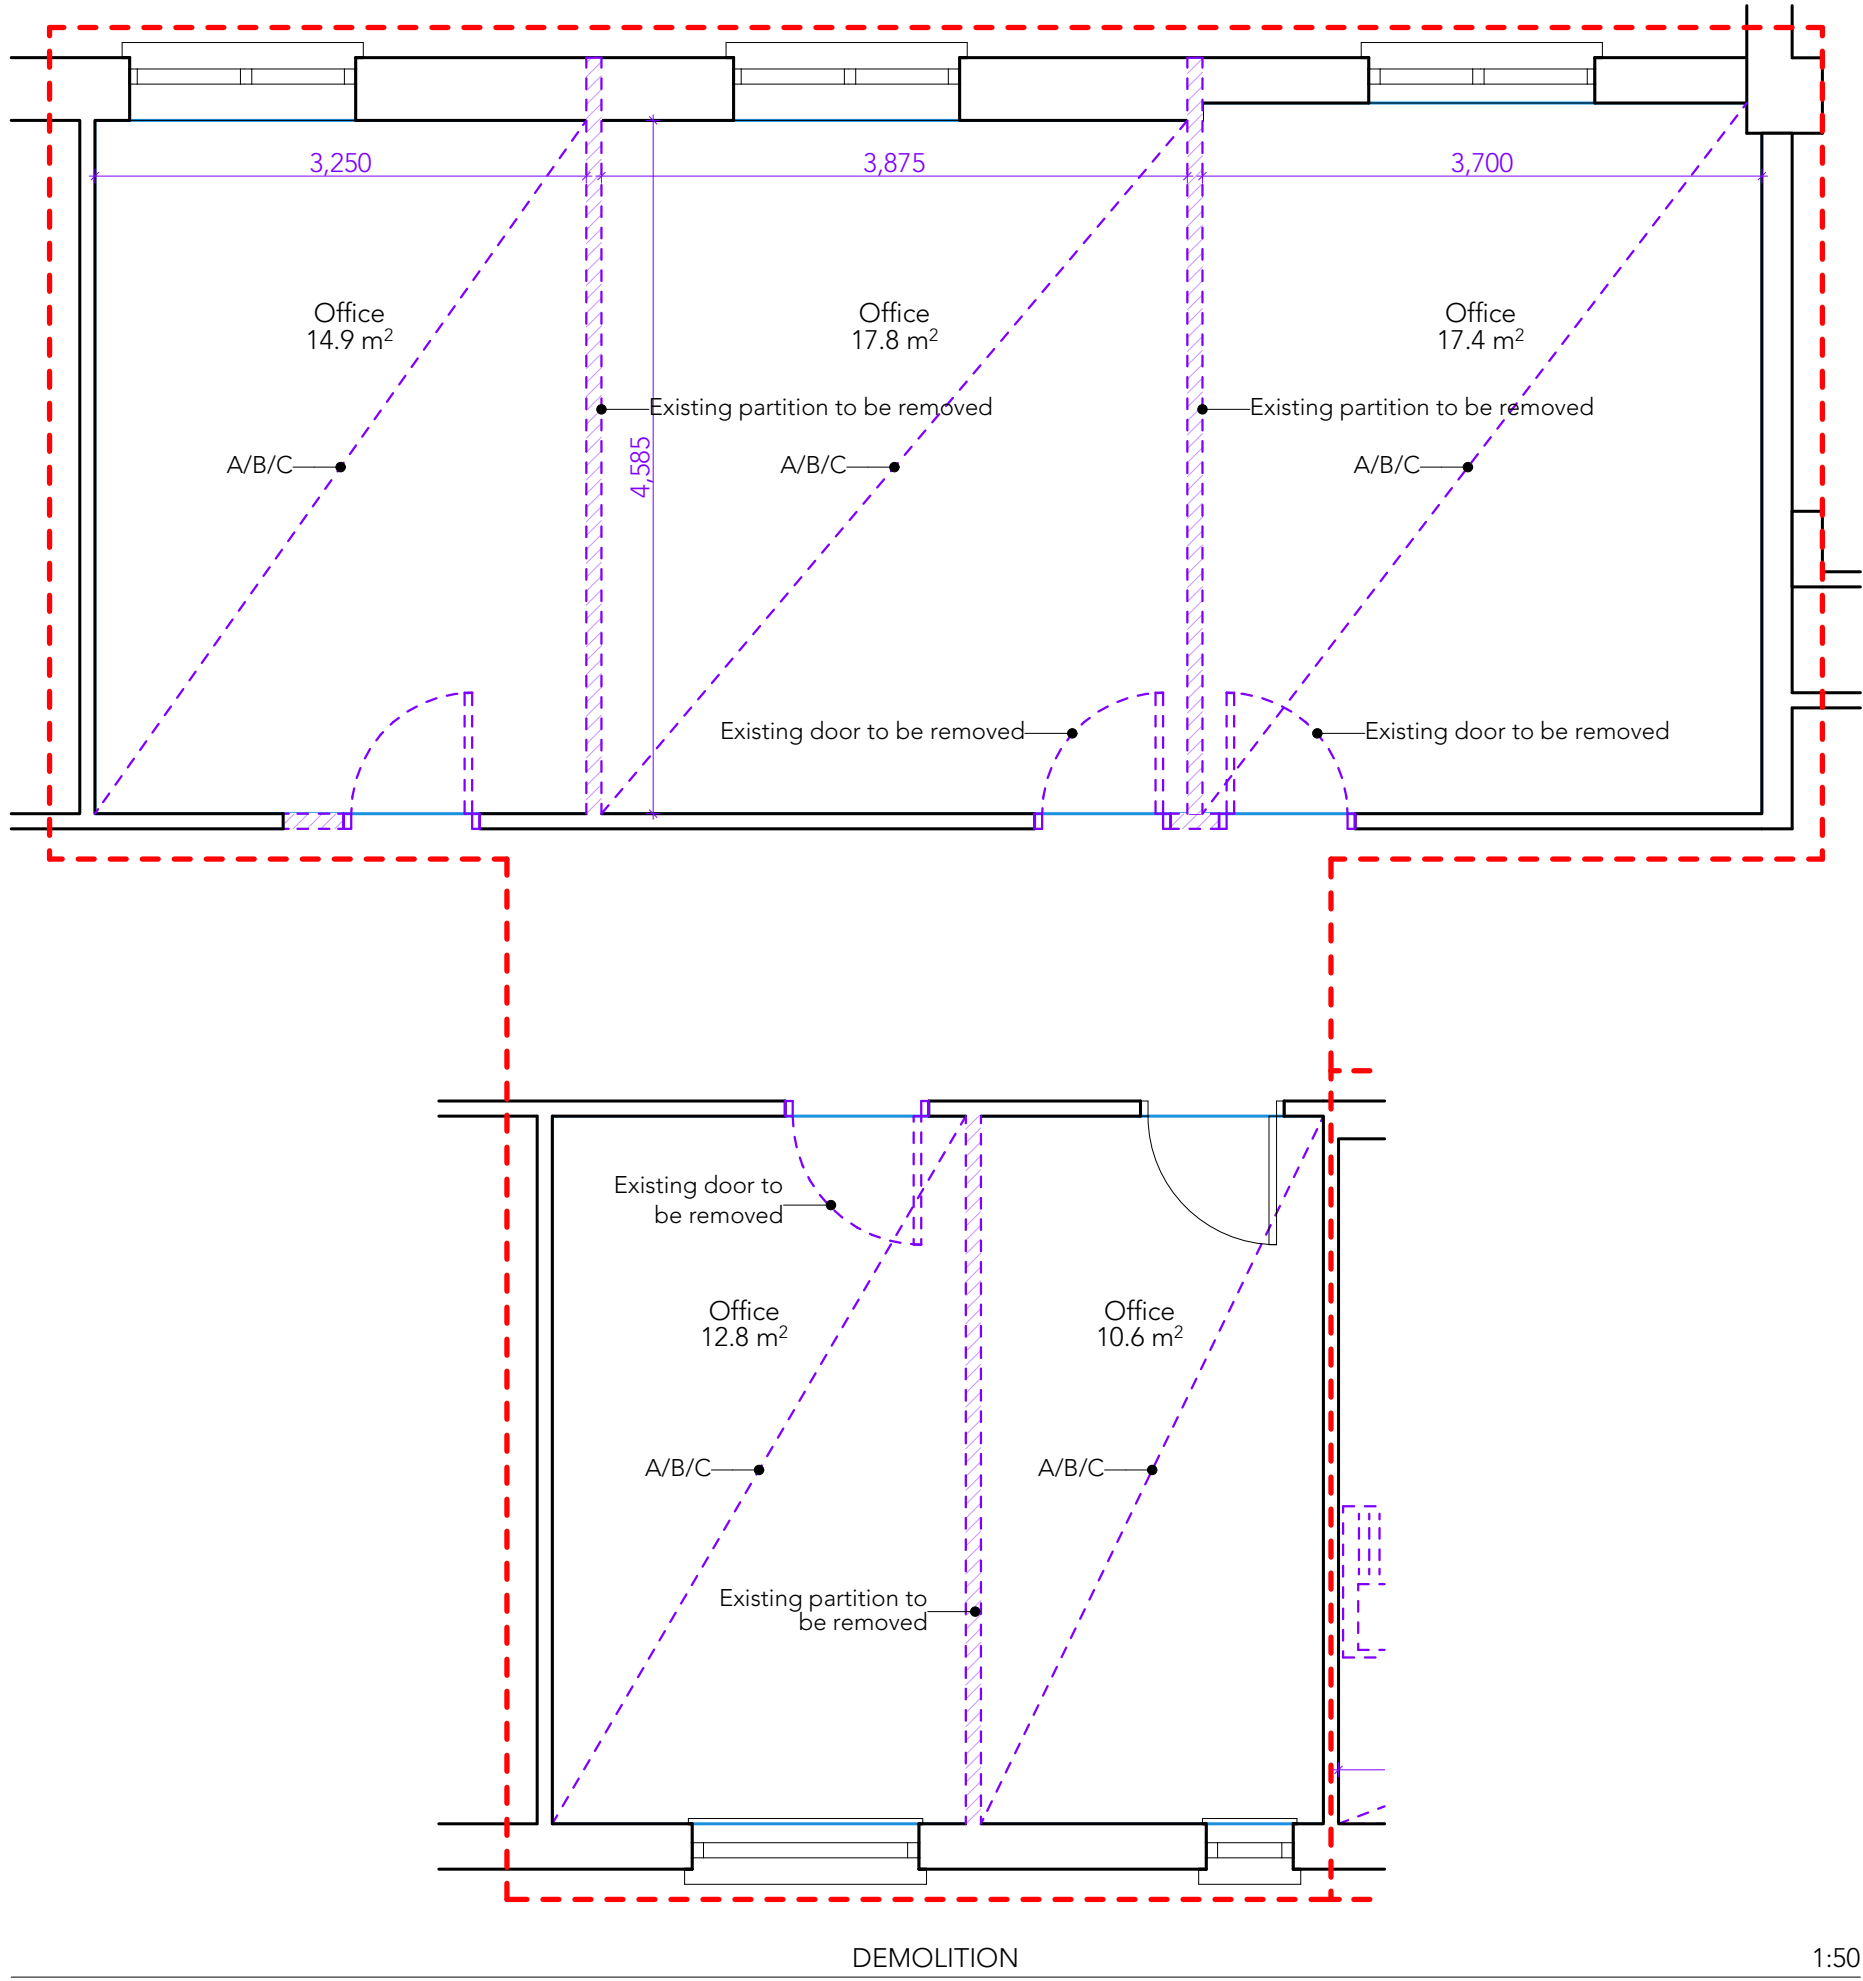

IRONMONGERY

Set A
KCC (KA.9700.330) 1x 330x750 push plate per door leaf
KCC (KF.1378.BT.SSS.300x19) 1x pull handle per door leaf
KCC (KH.1001.SSS) 3 no. hinges per door leaf
KCC (KA.9501.SSS) 1 no. floor door stop per door leaf

Set B
KCC (KC9130) Cylinder & Turn
KCC (KF.2101.SSS) Escutcheon
KCC (KF.2001.SSS) return lever handle
KCC (KH.1001.SSS) 3 no. hinges per door leaf
KCC (KA.9501.SSS) floor door stop
KCC (KL-1901RAR) mortice lock

Set C
KCC (KF.2101.SSS) Escutcheon
KCC (KF.2001.SSS) return lever handle
KCC (KH.1001.SSS) 3 no. hinges per door leaf
KCC (KA.9501.SSS) floor door stop
KCC (KL-70019S) bathroom lock
KCC (KF8207D) thumb turn w/ indicator


DOOR SCHEDULE

NO	Dimensions		Door Type	Frame material	Ironmongery set	Fire Rating	Self Closing	Notes
	Height	Width						
D.01	2,100	1,300	Laminated solid door with vision panel and glazed sidelight	Hardwood timber frame	B	FD30s	Dorma TS72/BC s.s.	150mm kick plate - KCC (KA.9701.SSS)


WINDOW SCHEDULE

NO	Dimensions		Opening Type	Frame material	Notes
	Height	Width			
W.01	2,100	600	Fixed single glazed window	Aluminium frame	-

DOOR SCHEDULE

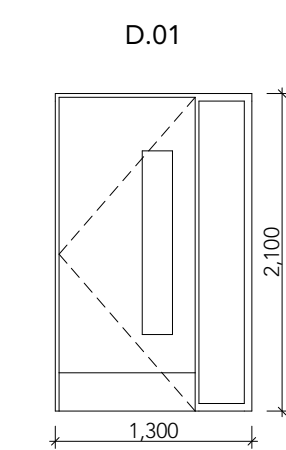

WINDOW SCHEDULE

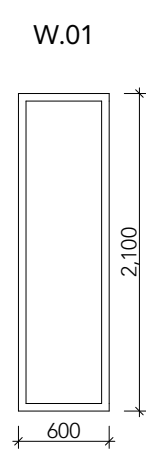


Rev	Description	Date
-	-	-
-	-	-
-	-	-
T2	Floor trims, partition detail, door ironmongery updates	16/09/2026
Rev	Description	Date

Revisions

Finishes Schedule

NO	D.01	D.02
Room Name	10 Person office	4 Person Office
Area (m2)	50.9	23.9
Floor Finish	Interface Thread Lightly Range	Interface Thread Lightly Range
Wall Finish	Existing walls to be redecorated + new painted timber skirting	Existing walls to be redecorated + new painted timber skirting
Ceiling Finish	Rockfon Koral E24 600x600x15	Rockfon Koral E24 600x600x15

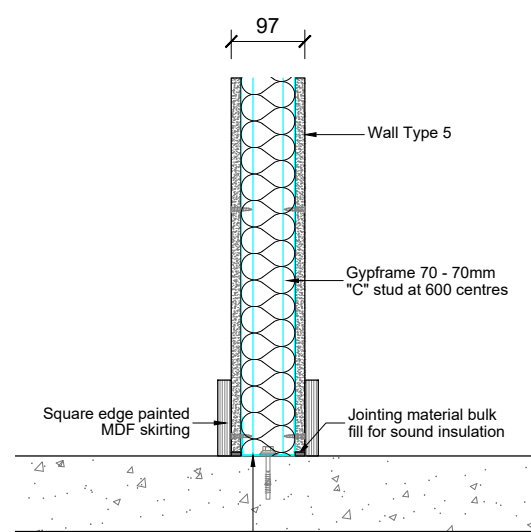

W.01 PARTITION DETAIL

D - OFFICE


DEMOLITION NOTES:

- A** Existing Floor Finish to be removed
- B** Make good to existing walls (repair cracks and nail holes before painting)
- C** Existing Ceiling to be removed

CEILING MATERIAL KEY:



FLOOR MATERIAL KEY:

 

NOTE: New painted timber skirting to all walls

odla

O'Driscoll Lynn Architects

Knockenhoy Business Park,
Sinnottstown Lane,
Wexford, Y35 VNKO
info@odla.ie 053 914 4912 www.odla.ie

Tender

client **Carlow County Council**
project **County Building Interior Alterations, Athy Road Carlow**
title **OFFICE ALTERATIONS**

date 16/09/2026	scale 1:50 @ A1	sheet no. 25-2594	rev no. A2.1.D T2
drawn by KM	file		