


NOTE:
Artwork to follow

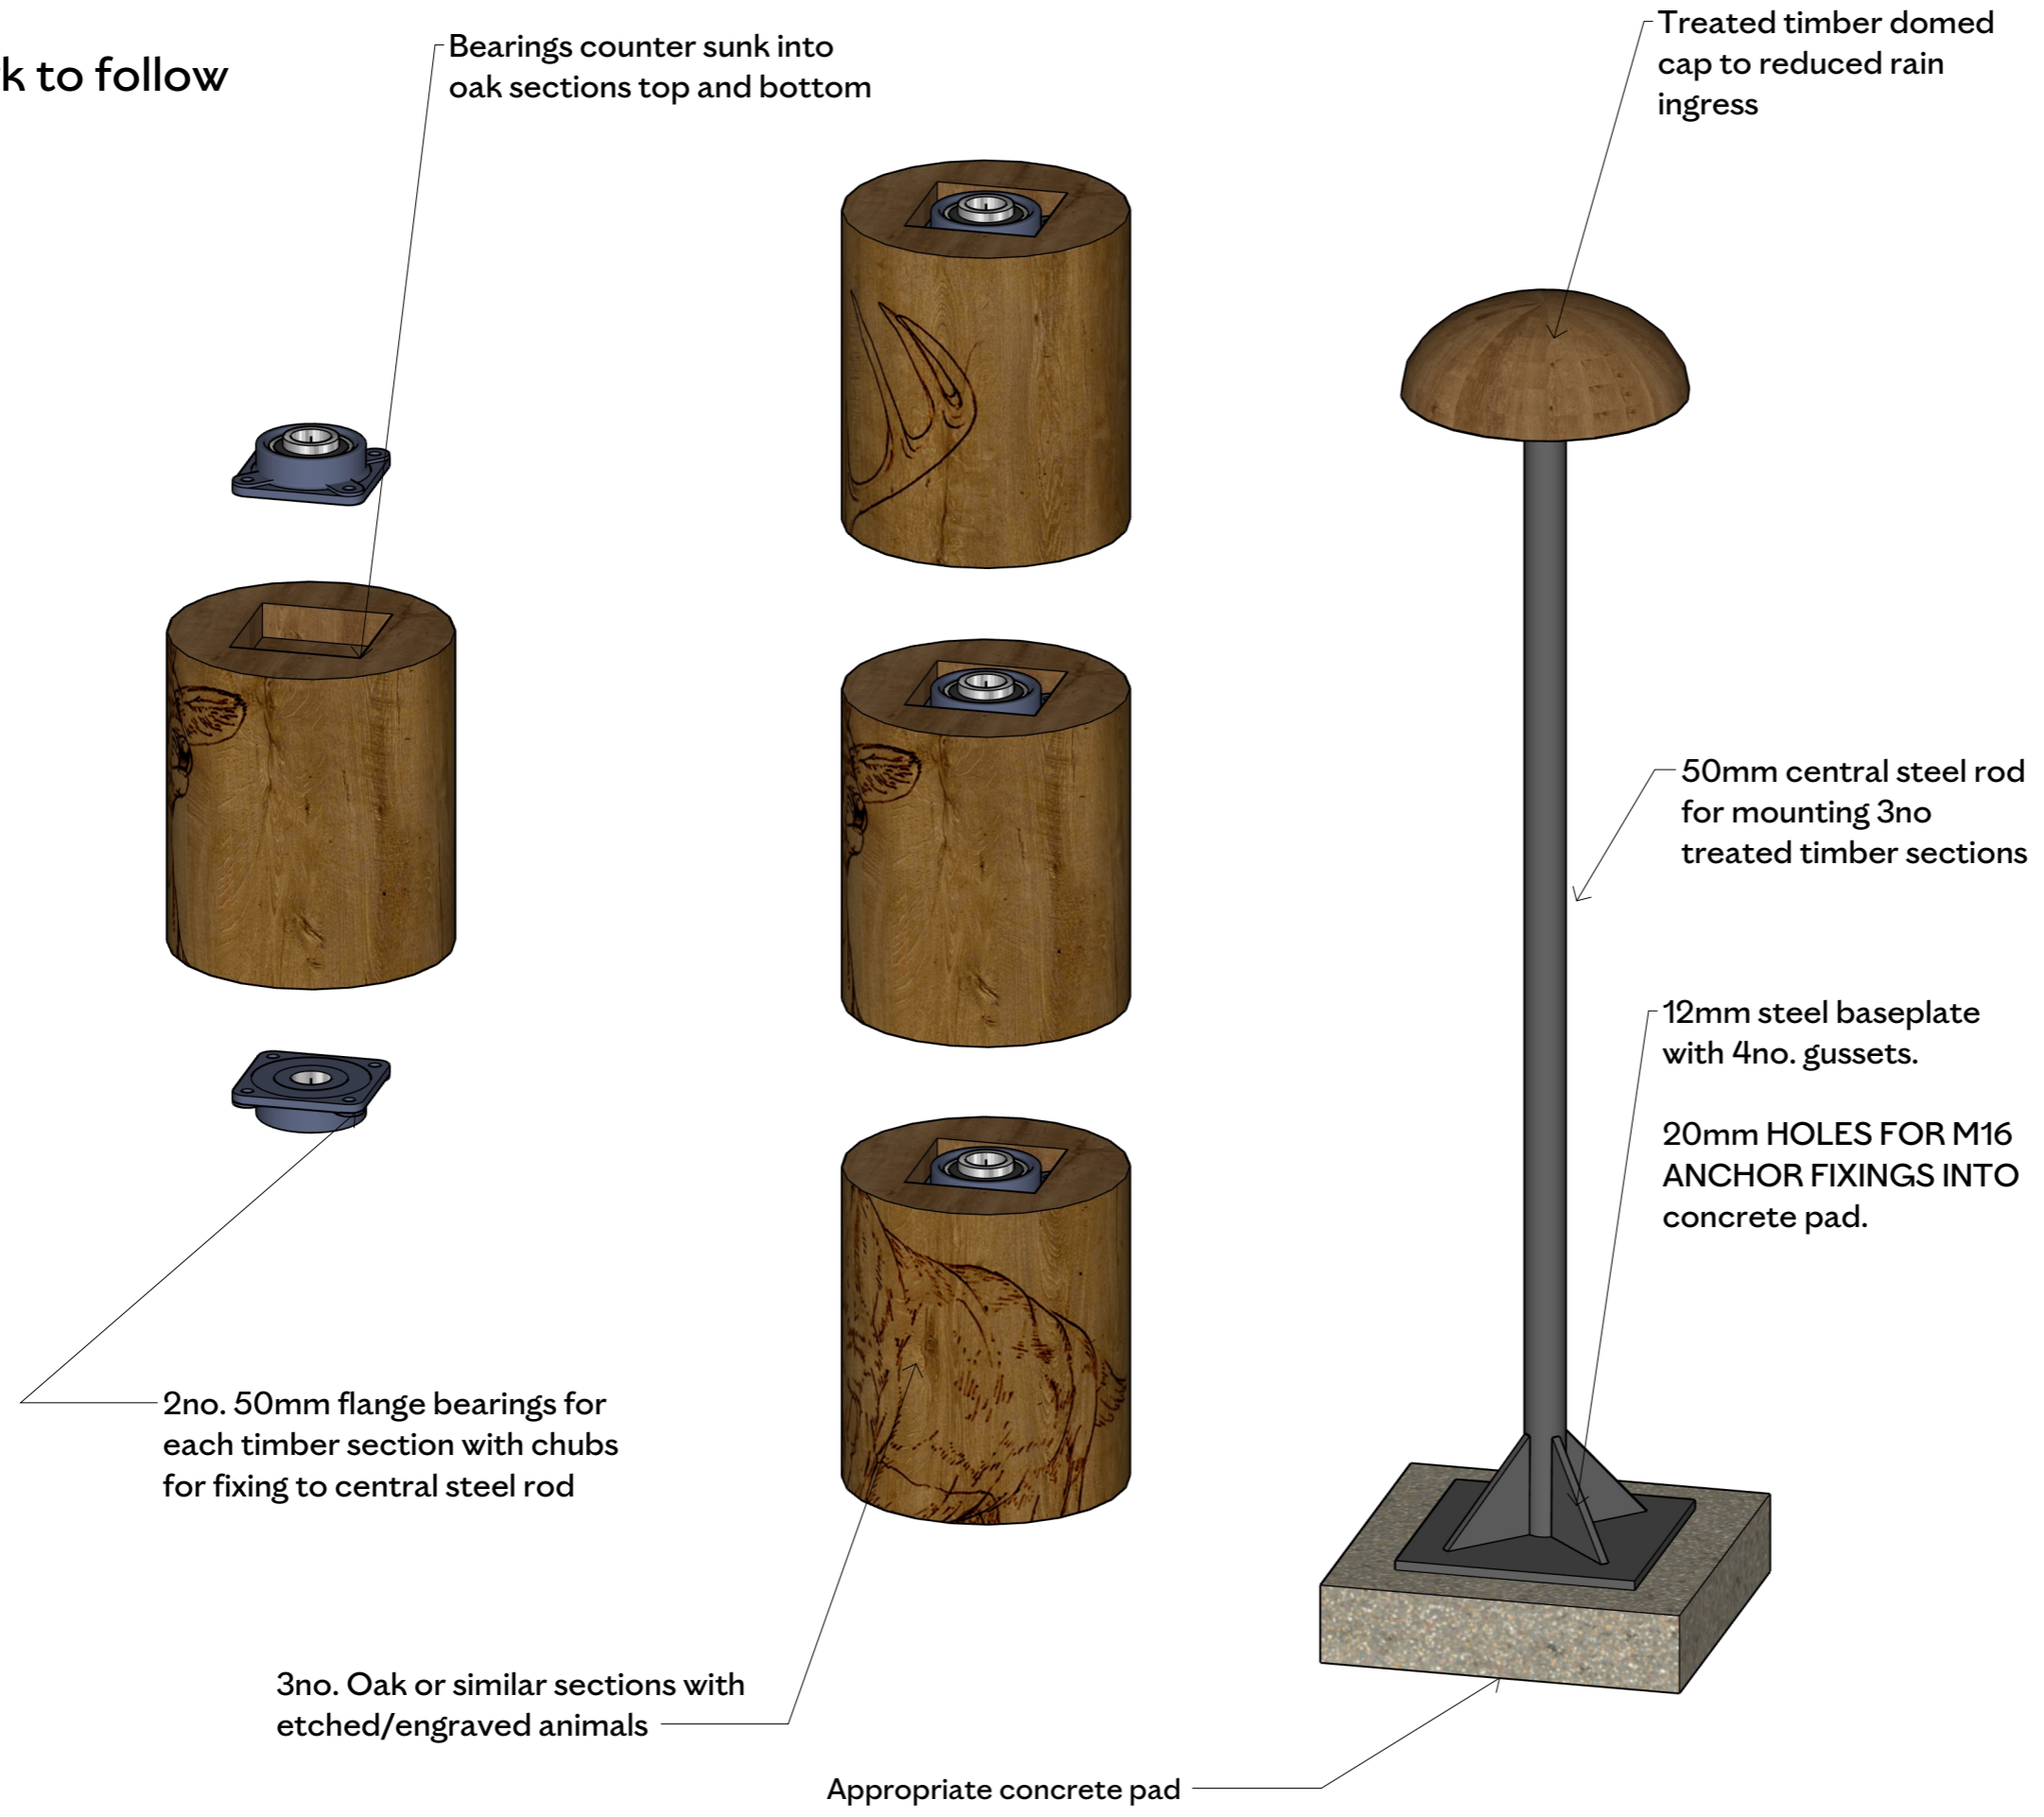

N60
Printing and Sign-Making

ZONE
1

QTY.	REF.
x1	1-N60-010

DESCRIPTION
Rotating Wooden Totem with animal engraving/etchings

MATERIALS
Oak/iroko or similar
Marine grade stainless steel
50mm Flange bearings

CLIENT
Connemara National Park


PROJECT
Wayfinding and signage

DRAWN BY
MV


ISSUE
15.06.2026

V1

Front Elevation

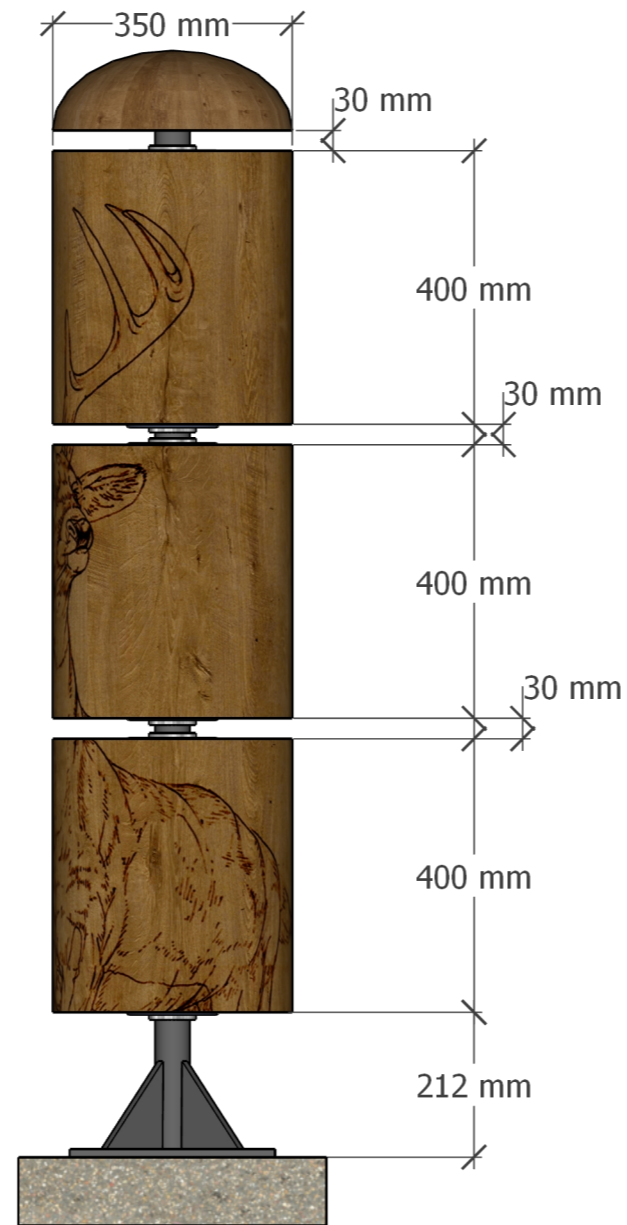

Plan Elevation

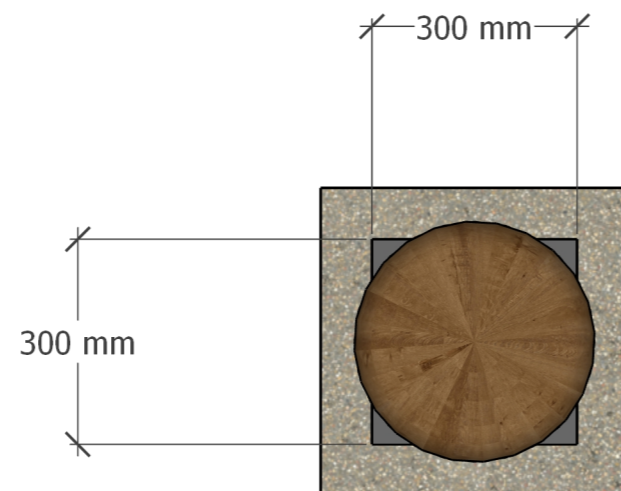

N60
Printing and Sign-Making

ZONE
1

QTY.	REF.
x1	1-N60-010

DESCRIPTION

Rotating Wooden Totem with animal engraving/etchings

MATERIALS

Oak
Marine grade stainless steel
50mm Flange bearings

CLIENT
Connemara National Park

PROJECT
Wayfinding and signage

DRAWN BY
MV

ISSUE
15.06.2026

V1