



Front Elevation

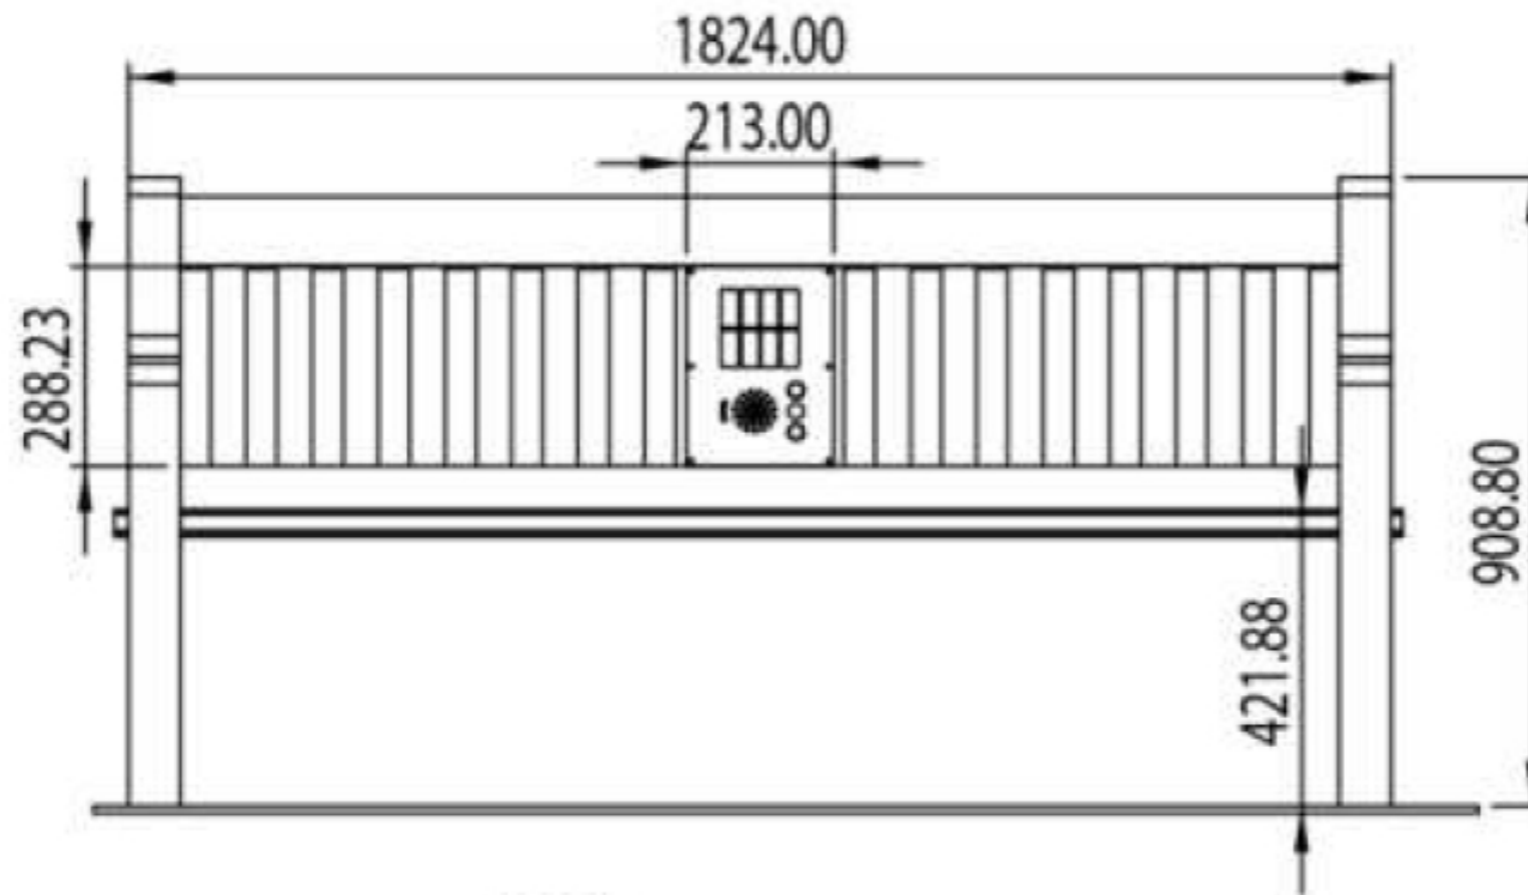

Side Elevation

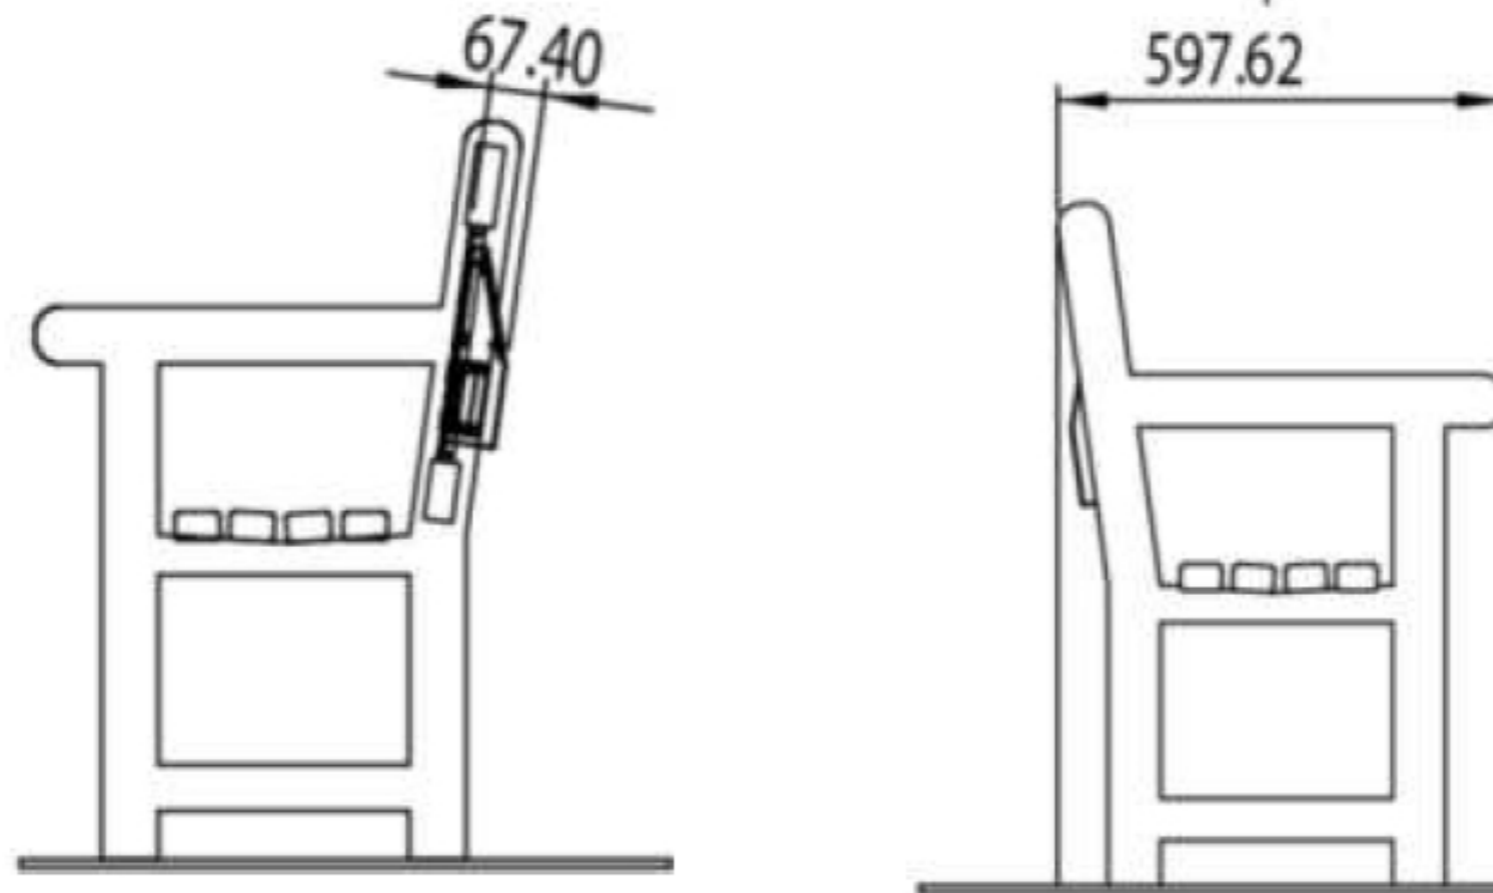

N60
Printing and Sign-Making

ZONE
1

QTY.	REF.
x1	5-N60-005

DESCRIPTION

Bench with in-built solar audio and 2no. audio messages

MATERIALS

Oak bench
solar audio player
Ground fixings

CLIENT
Connemara National Park

PROJECT
Wayfinding and signage

DRAWN BY
MV

ISSUE
15.06.2026

V1

DESCRIPTION

Bench with in-built solar audio and 2no. audio messages

MATERIALS

Oak bench
solar audio player
Ground fixings

CLIENT
Connemara National Park


PROJECT
Wayfinding and signage

DRAWN BY
MV

ISSUE
15.06.2026

V1



Solar Audio player

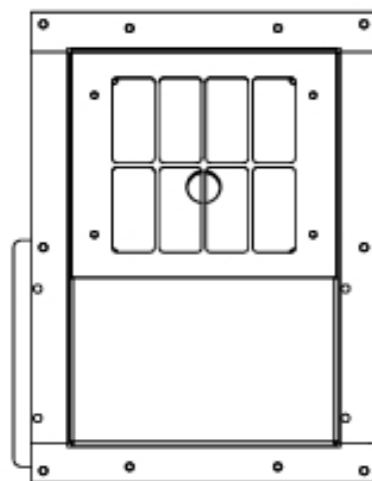

Player to be mounted into rear of bench



Example of solar audio electronics (from BlackboxAV)

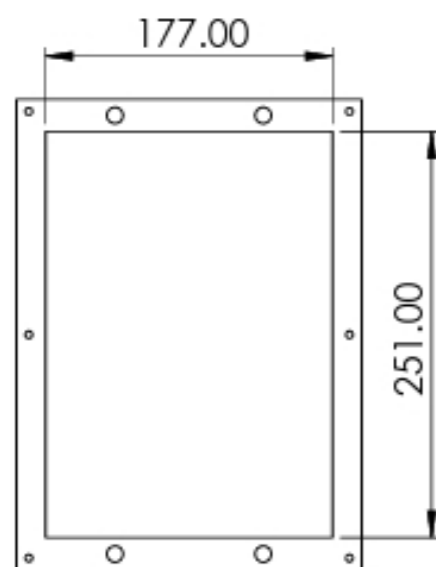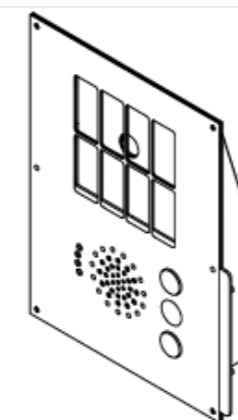

suggested Cut Out

