




RENDERED IMAGE OF NORTHEASTERN CORNER. INDICATIVE ONLY

Scale 1 : 50 @A1

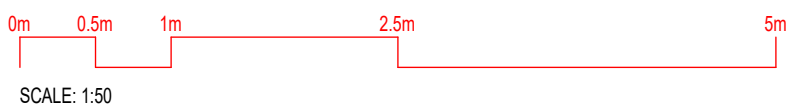

Scale 1 : 50 @A1

**NOTE:**  
Dimensions not to be scaled from drawing.  
For any discrepancies found consult with design office.  
Copyright © - Cork County Council Architect's Dept.  
This drawing to be read in conjunction with all the  
Specification Documents.

**NOTE:**  
INDICATIVE LOCATION AND SIZING OF PLANT AND ELECTRICAL  
EQUIPMENT SHOWN. REFER TO M&E ENG. DRAWINGS FOR CORRECT  
SIZING AND LOCATIONS

**NOTE ON FLOOR FINISHES**  
FLOOR FINISHES TAGS SHOW FLOOR TYPES. FOR FULL DISCRPTION  
AND LOCATION OF ALL FLOOR TYPES & FINISHES REFER TO  
DRAWING No. 1020

**NOTE:**

SELECTED 100X100X10mm **PORCELAIN TILE**, TILE FINISH ON 12.5mm TILE BACKER BOARD WITH SELECTED APPROVED ALUMINUM BOX TILE TRIM TO THE PERIMETER OF ALL TILED SURFACES. 2.4mm JOINT SIZE TO BE DETERMINED ON SITE TO ELIMINATE / MINIMIZE CUT SIZE IN HORIZONTAL DIMENSION. SETTING OUT TO PROVIDE FOR **MIN. 15mm** TILES IN VERTICAL DIMENSION. SELECTED APPROVED HIGH QUALITY COLORED EPOXY GROUT FOR WALL TILES TO EN 13888. DETAILED SUBMITTAL FOR ALL COMPONENT PARTS AND 1mx1m SAMPLE PANEL REQUIRED WITH COMPONENT GROUT AND TRIM.

**NOTE ON ROOF ACCESS HATCH**  
THE POSITION & SETOUT OF THE ROOF ACCESS HATCH IS THE SOLE RESPONSIBILITY OF THE CONTRACTOR. LOCATION AND SETOUT TO BE FULLY COORDINATED WITH STRUCTURAL ENGINEER.  
THE HATCH IS TO BE 60 MINUTE FIRE RATED.

## STRUCTURAL WALL LEGEND

 STRUCTURAL WALL

**NOTE:**  
ALL STRUCTURAL WALLS TO ENGINEER'S DESIGN & SPECIFICATION

|          |              |            |
|----------|--------------|------------|
|          |              |            |
|          |              |            |
| T.       | TENDER ISSUE | 13.07.2026 |
| Rev      | Description  | Date       |
| Revision |              |            |

Project Stage: **TENDER**

**Comhairle Contae Chorcaí**  
Roinn na nAiltirí  
Seachadadh Caipitil  
Halla an Chontae | Corcaigh | T12 R2NC | Éire  
An tAiltire Contae | Marcus O'Coileáin

**Cork County Council**  
Architect Department  
Capital Delivery Directorate  
County Hall | Cork | T12 R2NC | Ireland  
County Architect | Mark Collins  
T +353-021 428 5430 | architects@cork

**Protect Title: Claycastle Watersports Facility**  
**Youghal Co. Cork**

Drawing Title:

**PROPOSED GROUND FLOOR PLAN**

|                                                                                         |                |                                                                                        |
|-----------------------------------------------------------------------------------------|----------------|----------------------------------------------------------------------------------------|
| <b>Design Team:</b><br>Cork County Council<br>Architects Department<br>Capital Delivery | Date: Jan 2023 | <b>Dwg No:</b><br><div style="font-size: 2em; color: red; font-weight: bold;">10</div> |
|                                                                                         | Scale: 1:50    |                                                                                        |
|                                                                                         | Sheet: A1      |                                                                                        |
|                                                                                         | Stage ID: T    |                                                                                        |

File. No: **CCWF-CCC- ZZ- 00-DR-A- 1000**

Job No: **ATS1 S 2021 025**