


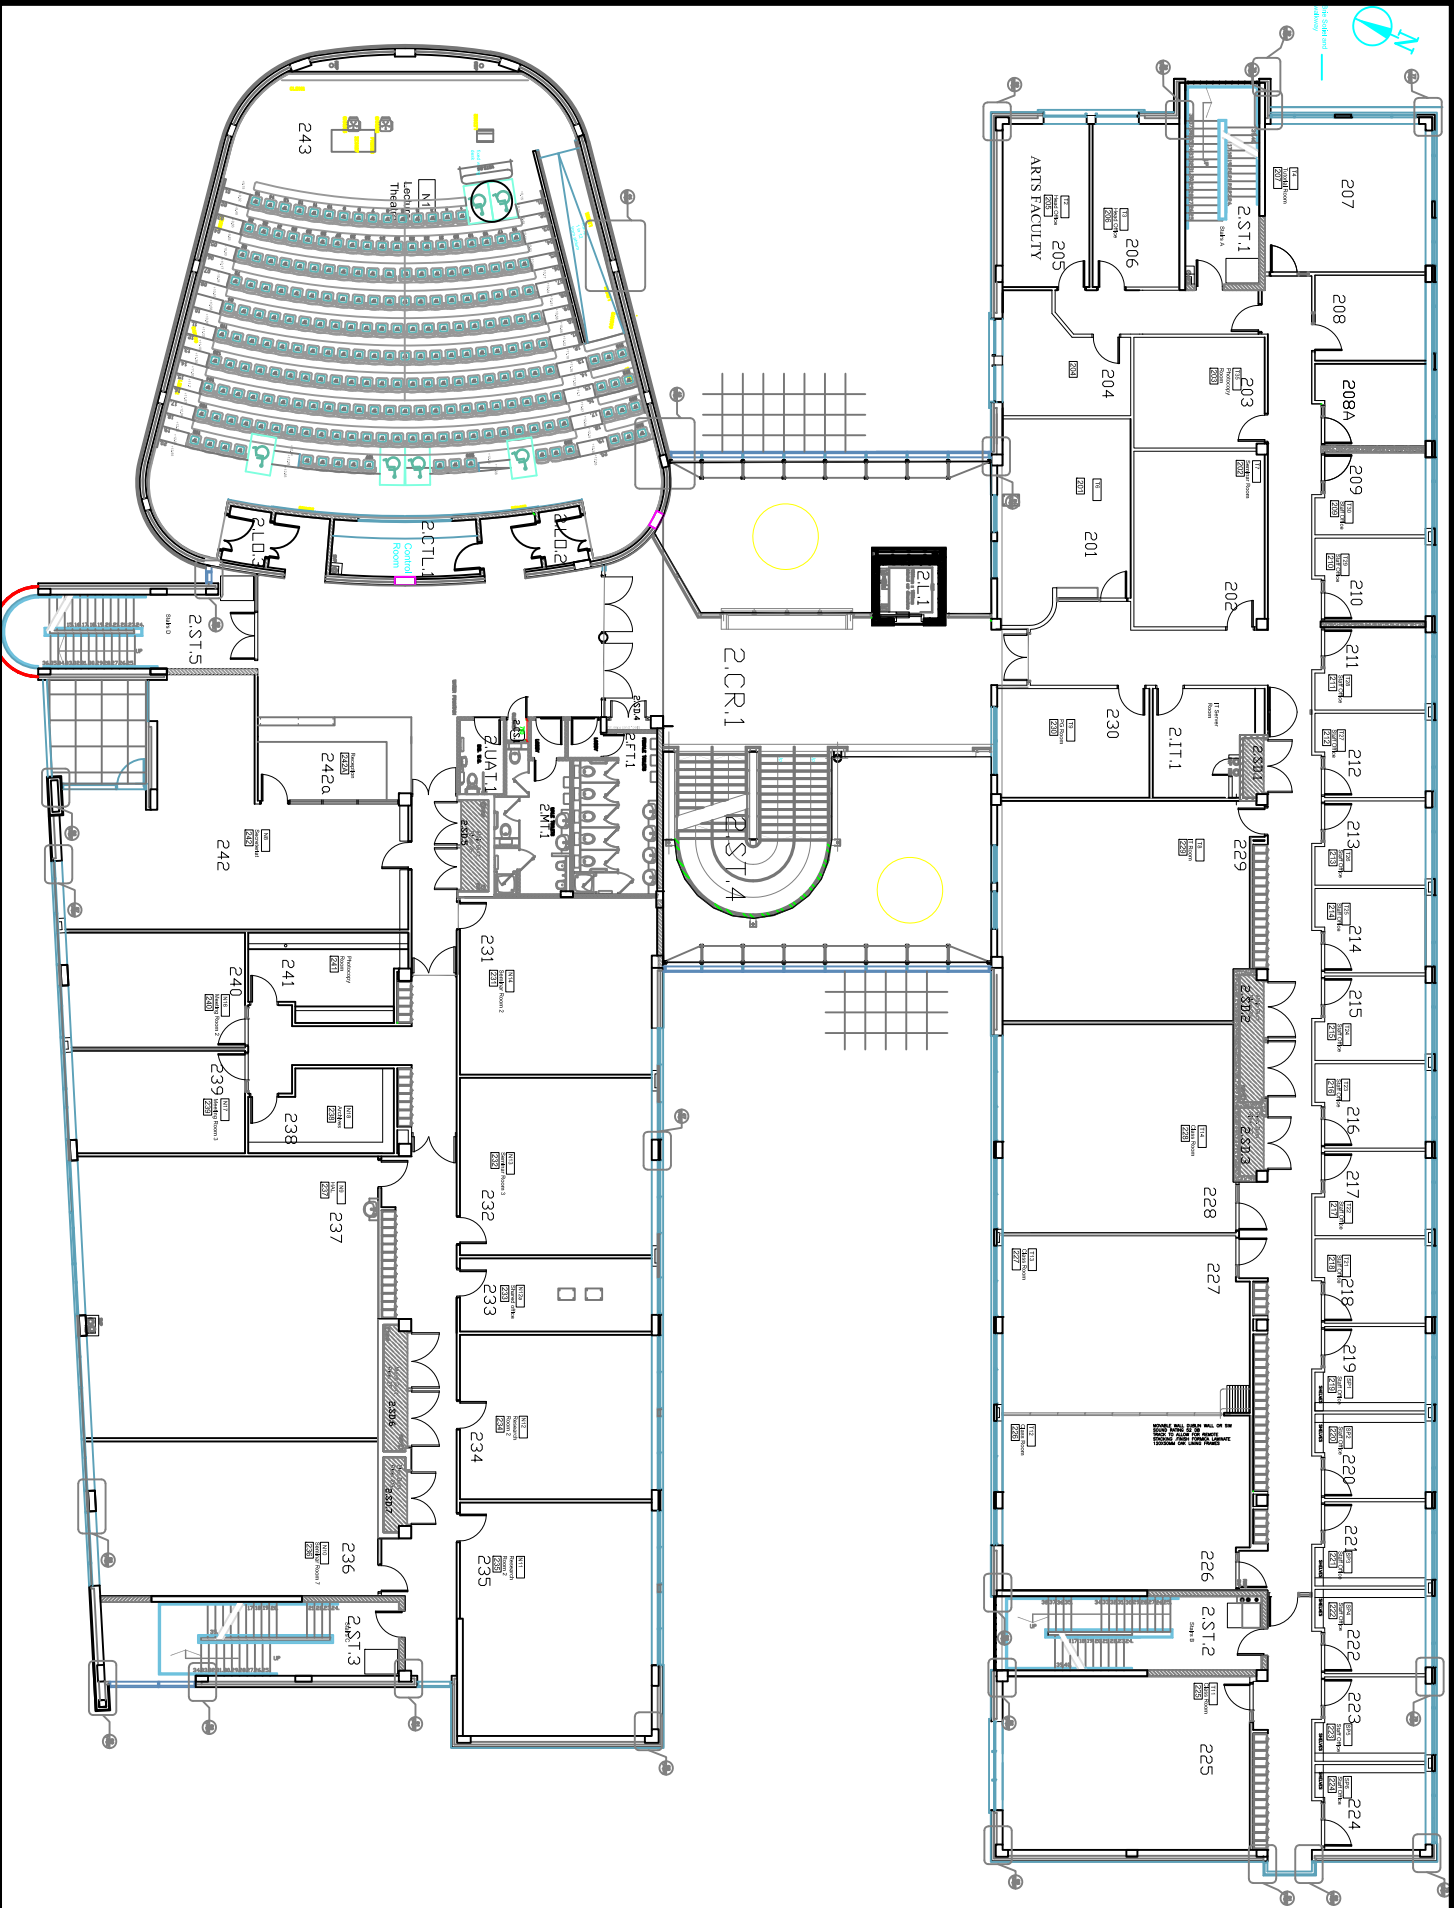

Aras Moyola First Floor

General Notes

1. ALL WORK SHALL BE DONE IN ACCORDANCE WITH THE BUILDING REGULATIONS 2000 AND THE BUILDING ACT 1990.

No.	Revision/Issue	Date
01.	3rd Floor Extension	2010

Firm Name and Address

Buildings Office
National University of Ireland, Galway
Office 100, NUI Galway, Galway

Project Name and Address

Aras Moyola Layout
NUI Galway

Project Status and Address

Project	Aras Moyola Layout	Sheet	2/4
Date	12/01/12	By	KOS
Scale	1:500	Drawn	KOS