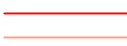
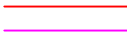
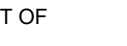


ADDRESS:
Unit 78 Dunboyne Business Park
Dunboyne, Co. Meath, Ireland

LEGEND:

WINDOW OPENING	
LEVEL	
BUILDING	
BUILDING DETAILS	
BUILDING FEATURES	
OPENING	
DOOR	
ROOF	
ELECTRICAL ITEMS	
SILL	
CHIMNEY	
PARAPET	
DOWNPIPE	
GROUND LEVEL	
COLUMN	
RAILINGS	
STEPS	
OBSCURED AREA	
WALL	
EXTRACTOR	
VENT	
WOOD PANEL	


NOTES:

VISIBLE FEATURES IN THE VICINITY OF THE BOUNDARIES, AS SHOWN ON THE DRAWING MAY NOT REPRESENT THE EXTENT OF LEGALLY CONVEYED OWNERSHIP.

CRITICAL DIMENSIONS AND HEIGHTS MUST BE CHECKED ON SITE PRIOR TO CONSTRUCTION.

ACCURACIES IMPLIED BY THE PLOTTING ARE EQUALLY APPLICABLE TO DIGITAL DATA SUPPLIED IN CAD FORMAT.

INDEX MAP:

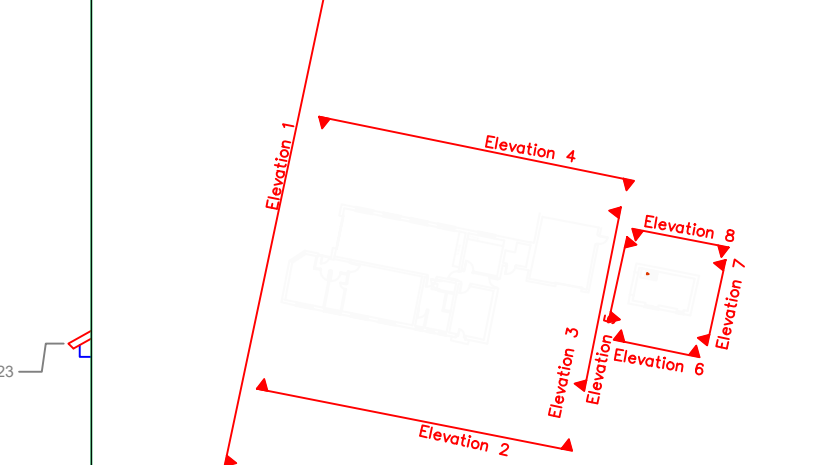

NOT TO SCALE

PLAN PRODUCED BY:

APEX
SURVEYS

CLIENT:

McGarry Ní Éanaigh
Architects

PROJECT:

Oldcastle Fire Station

GRID SYSTEM: Irish Transverse Mercator

DATUM: Malin Head (OSGM 15)

NOTES:

REVISIONS:

No.	Date	Description
-----	------	-------------

001	N/A	Original Drawing
-----	-----	------------------

--	--	--

--	--	--

--	--	--

SCALE : 1/100 A1

DATE : 05/07/2021

DRG No: 4797




DESCRIPTION : 2D Elevation

SURVEYED BY : Jason Pringle

SHEET: 1 of 4

PROCESSED BY : Apex Surveys

CHECKED BY : Alan Brady

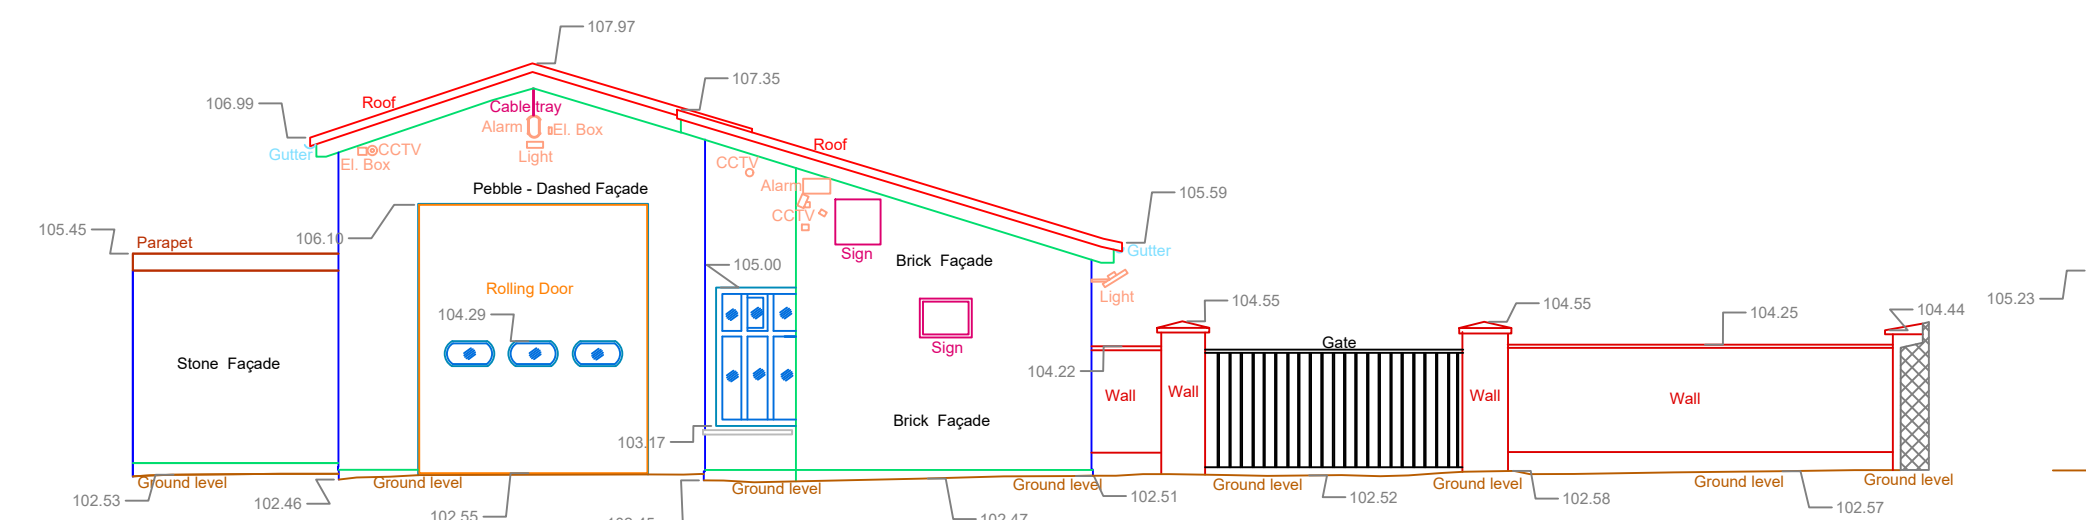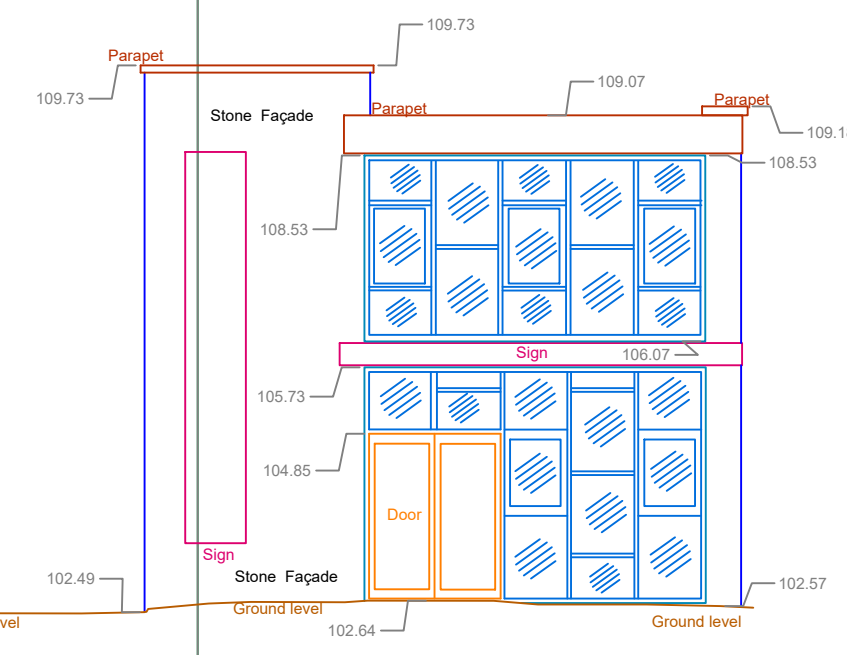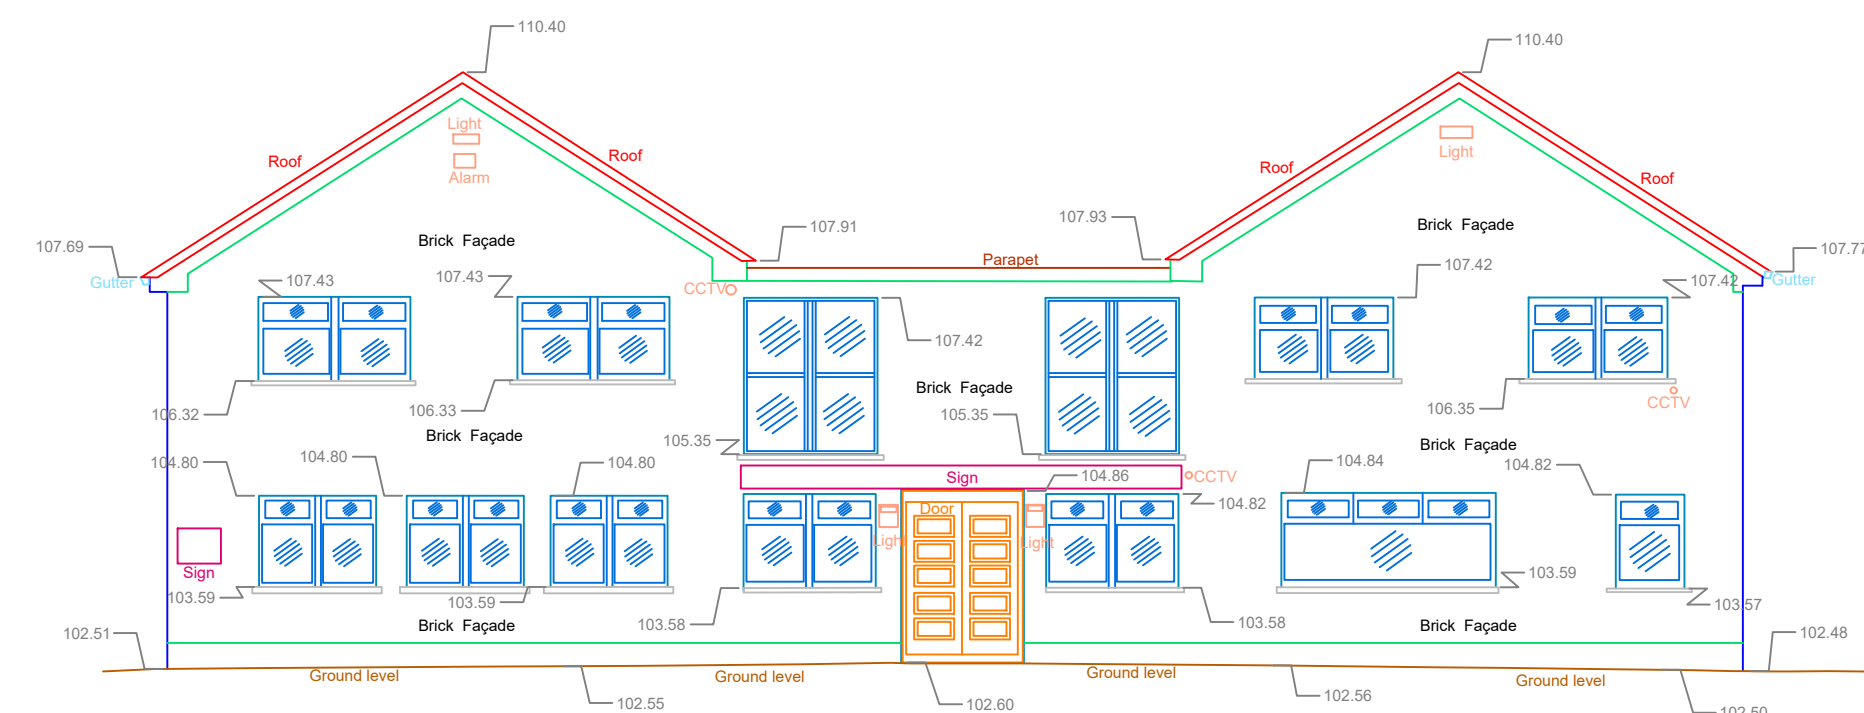

Elevation 1

Datum 100m AOD

Datum 100m AOD

ADDRESS:
Unit 78 Dunboyne Business Park
Dunboyne, Co. Meath, Ireland

LEGEND:

WINDOW OPENING

LEVEL

- BUILDING
- BUILDING DETAILS
- BUILDING FEATURES
- OPENING
- DOOR
- ROOF
- ELECTRICAL ITEMS
- SILL
- CHIMNEY
- PARAPET
- DOWNPIPE
- GROUND LEVEL
- COLUMN
- RAILINGS
- STEPS
- OBSCURED AREA
- WALL
- EXTRACTOR

VENT

WOOD PANEL


NOTES:

VISIBLE FEATURES IN THE VICINITY OF THE
BOUNDARIES, AS SHOWN ON THE DRAWING
MAY NOT REPRESENT THE EXTENT OF
LEGALLY CONVEYED OWNERSHIP

CRITICAL DIMENSIONS AND HEIGHTS
MUST BE CHECKED ON SITE PRIOR TO
CONSTRUCTION.

ACCURACIES IMPLIED BY THE PLOTTING
ARE EQUALLY APPLICABLE TO DIGITAL
DATA SUPPLIED IN CAD FORMAT

INDEX MAP:

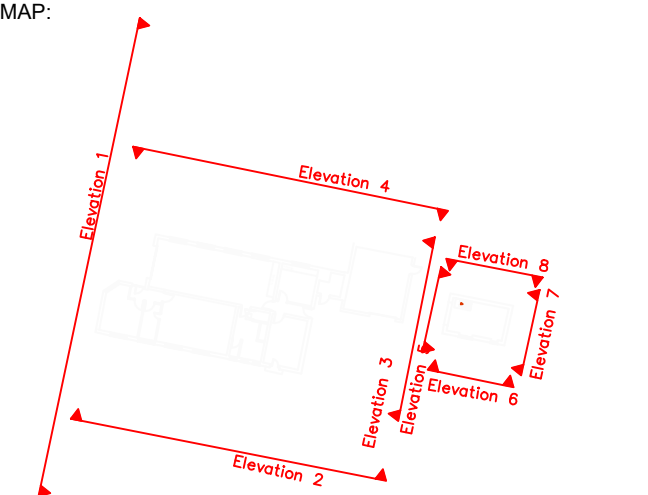

NOT TO SCALE

PLAN PRODUCED BY:

APEX
SURVEYS

CLIENT:

McGarry Ní Éanaigh
Architects

PROJECT:

Oldcastle Fire Station

GRID SYSTEM:	Irish Transverse Mercator
DATUM:	Malin Head (OSGM 15)
NOTES:	

REVISIONS:


REVISIONS:		
No.	Date	Description
001	N/A	Original Drawing

SCALE : 1/100 A1	DATE : 05/07/2021
------------------	-------------------

DRG No: 4797	DESCRIPTION : 2D Elevation
--------------	----------------------------


SHEET: 3 of 4	PROCESSED BY : Apex Surveys
---------------	-----------------------------

SHEET: 3 of 4

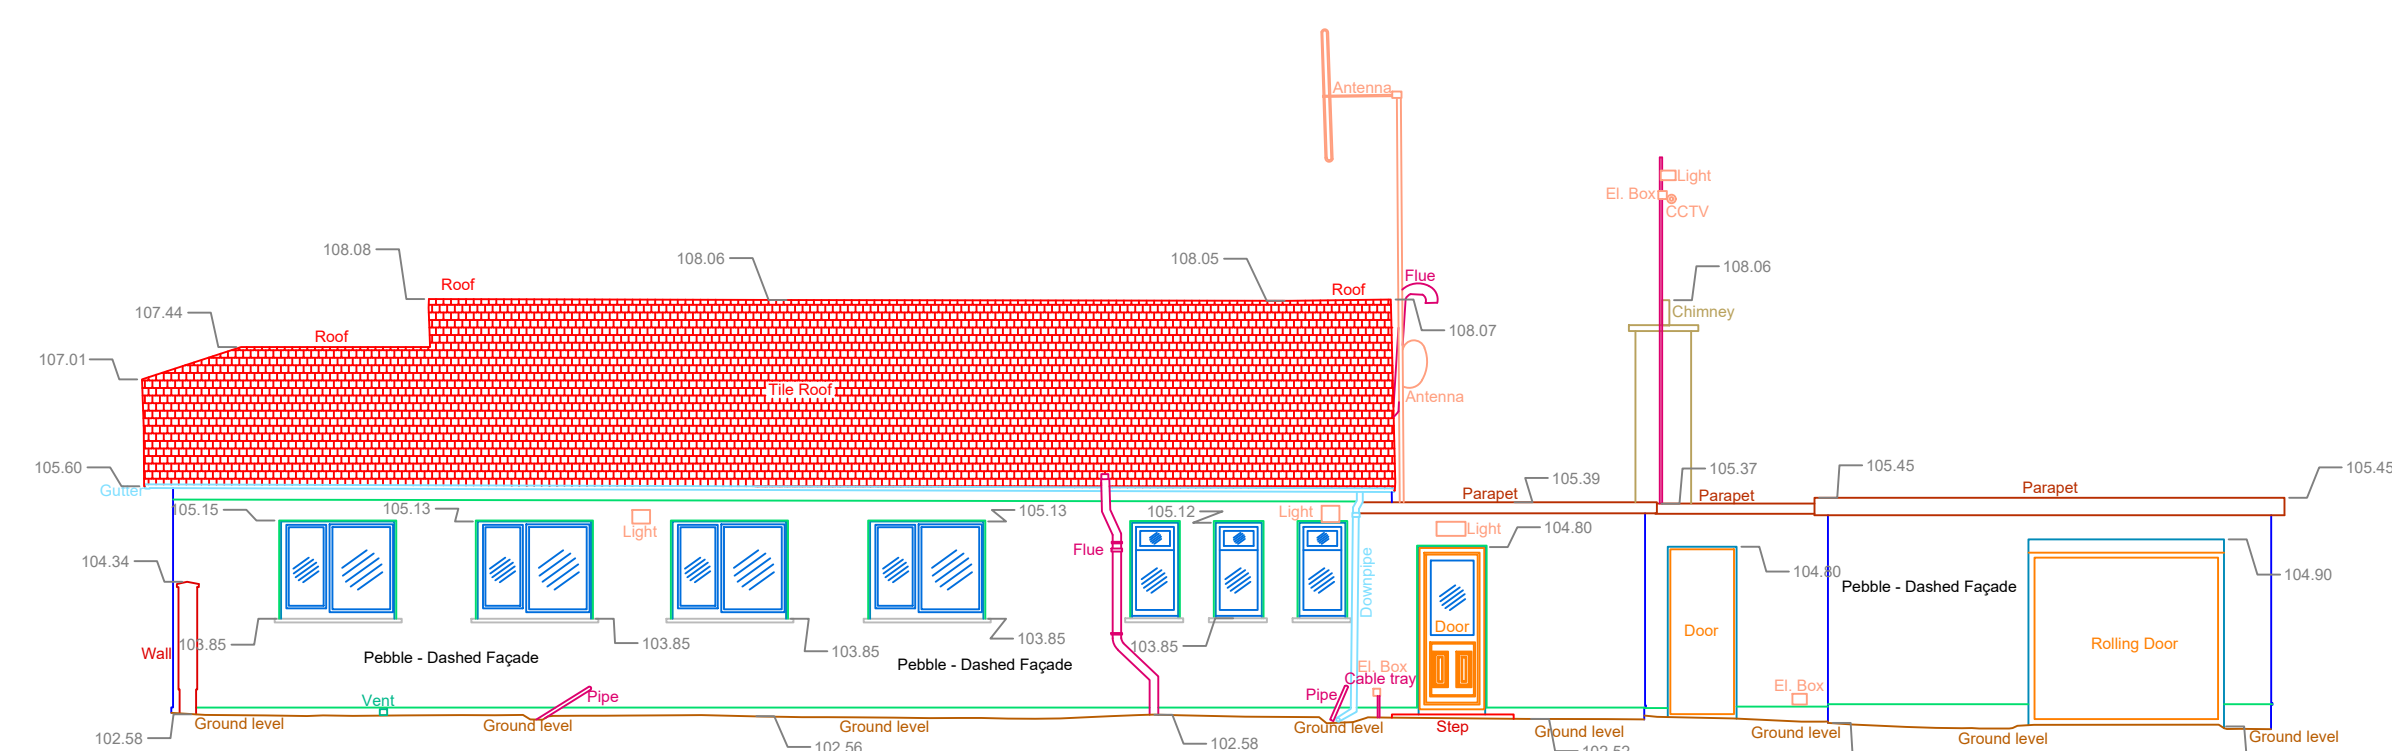

Elevation 2





Datum 100m AOD

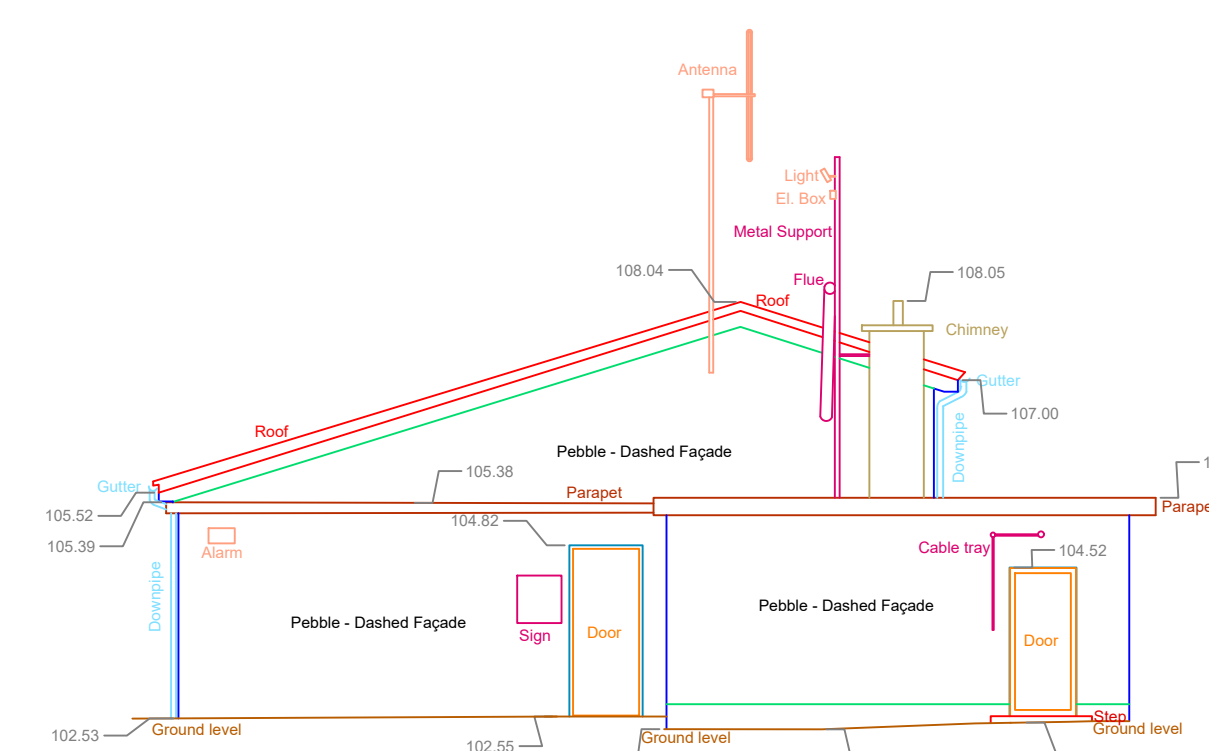

Elevation 3

Datum 100m AOD

LEGEND:

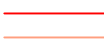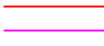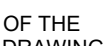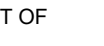WINDOW OPENING	
LEVEL	
BUILDING DETAILS	
BUILDING FEATURES	
OPENING	
DOOR	
ROOF	
ELECTRICAL ITEMS	
SILL	
CHIMNEY	
PARAPET	
DOWNPIPE	
GROUND LEVEL	
COLUMN	
RAILINGS	
STEPS	
OBSCURED AREA	
WALL	
EXTRACTOR	
VENT	
WOOD PANEL	


NOTES:

VISIBLE FEATURES IN THE VICINITY OF THE BOUNDARIES, AS SHOWN ON THE DRAWING MAY NOT REPRESENT THE EXTENT OF LEGALLY CONVEYED OWNERSHIP.

CRITICAL DIMENSIONS AND HEIGHTS MUST BE CHECKED ON SITE PRIOR TO CONSTRUCTION.

ACCURACIES IMPLIED BY THE PLOTTING ARE EQUALLY APPLICABLE TO DIGITAL DATA SUPPLIED IN CAD FORMAT.

INDEX MAP:

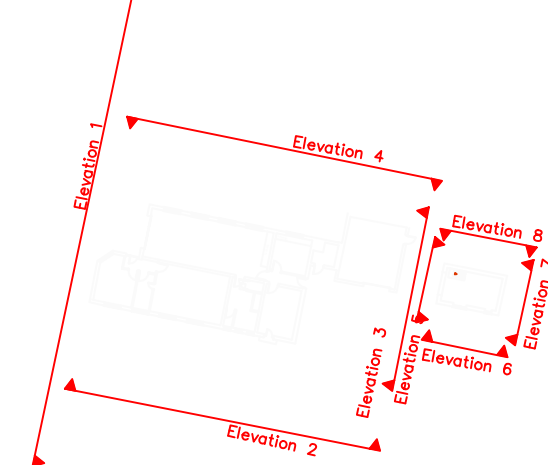

NOT TO SCALE

PLAN PRODUCED BY:

CLIENT:

McGarry Ní Éanaigh
Architects

PROJECT:

Oldcastle Fire Station

GRID SYSTEM: Irish Transverse Mercator

DATUM: Malin Head (OSGM 15)

NOTES:

REVISIONS:

No.	Date	Description
001	N/A	Original Drawing


SCALE : 1/100 A1 DATE : 05/07/2021

DRG No: 4797 DESCRIPTION : 2D Elevation


SURVEYED BY : Jason Pringle

PROCESSED BY : Apex Surveys


CHECKED BY : Alan Brady

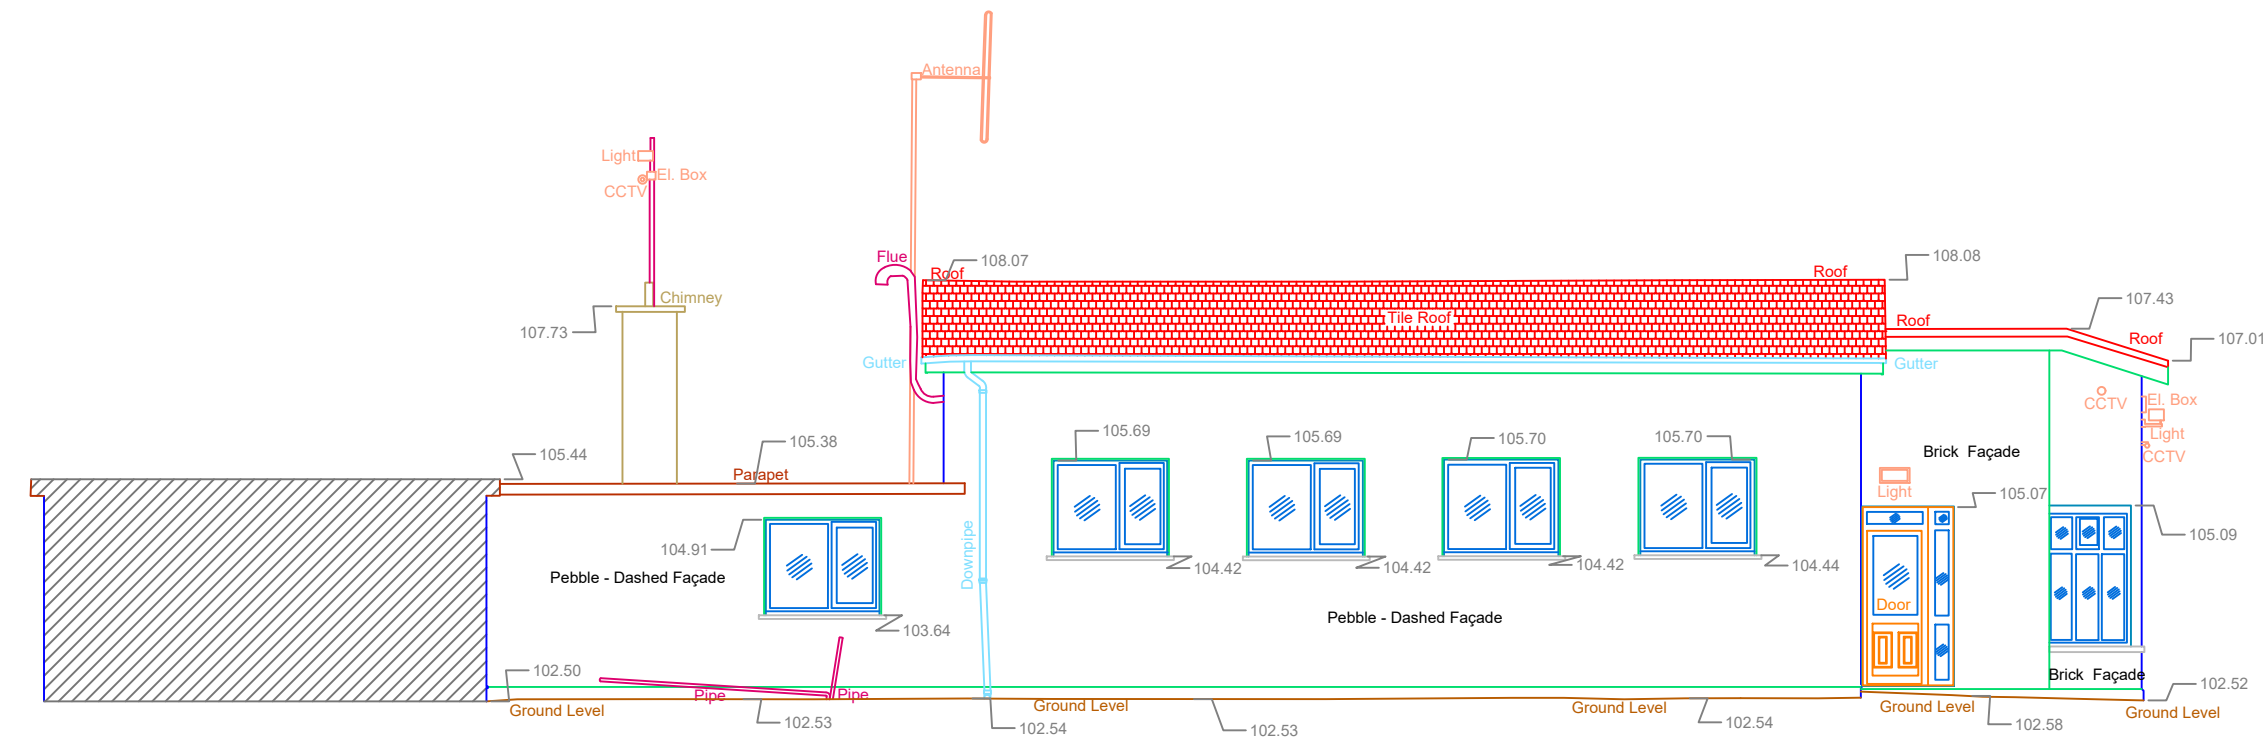


Elevation 4

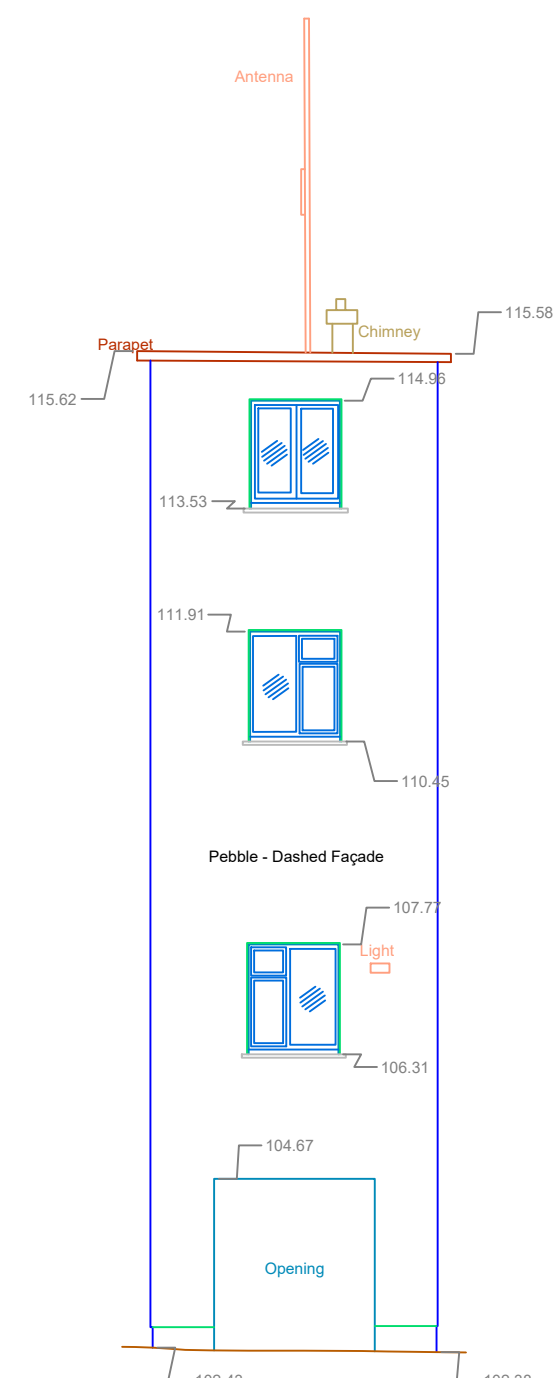


Elevation 5

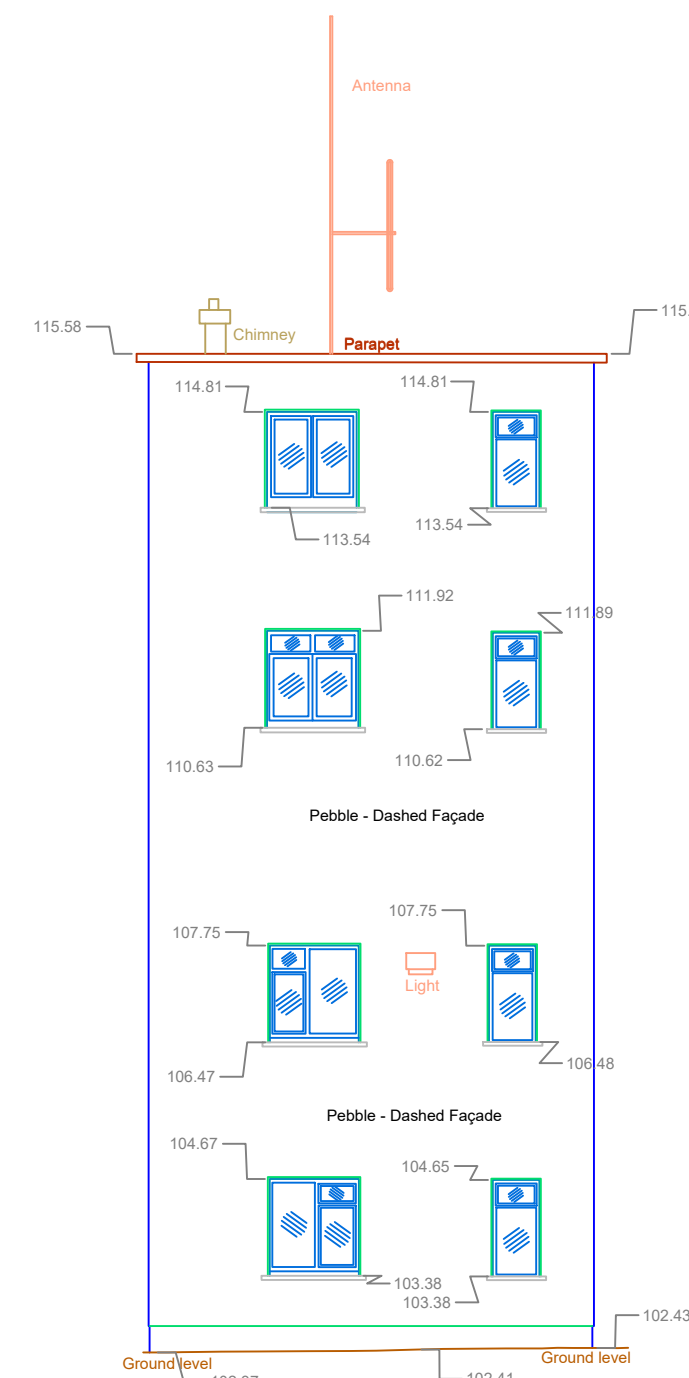

Elevation 6

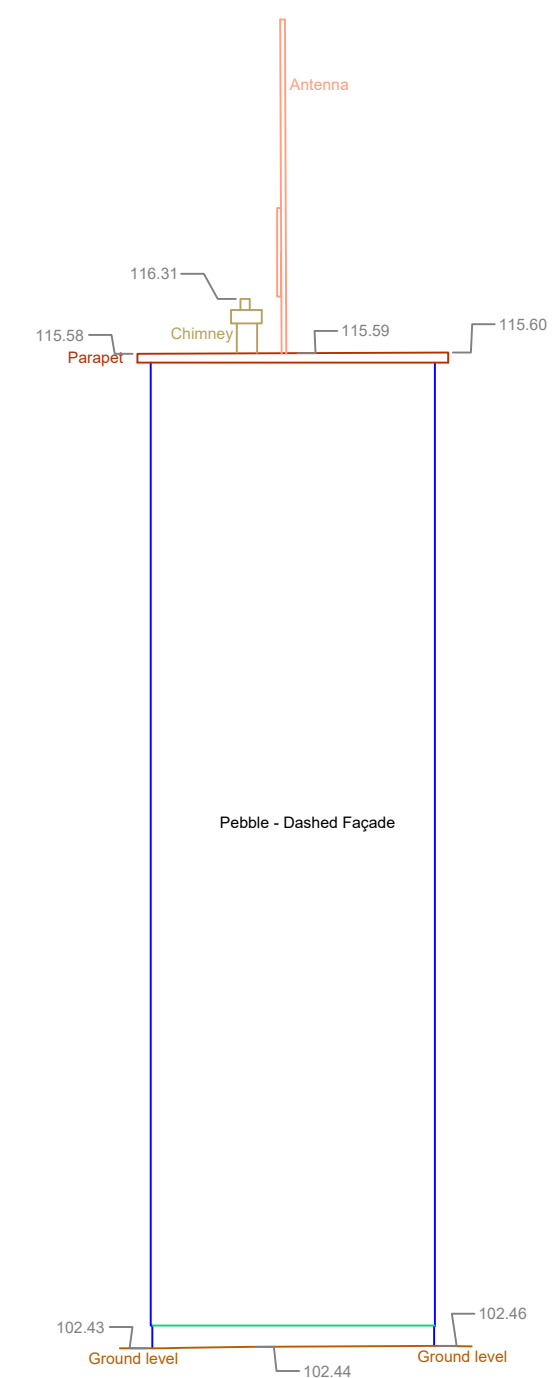

Elevation 7

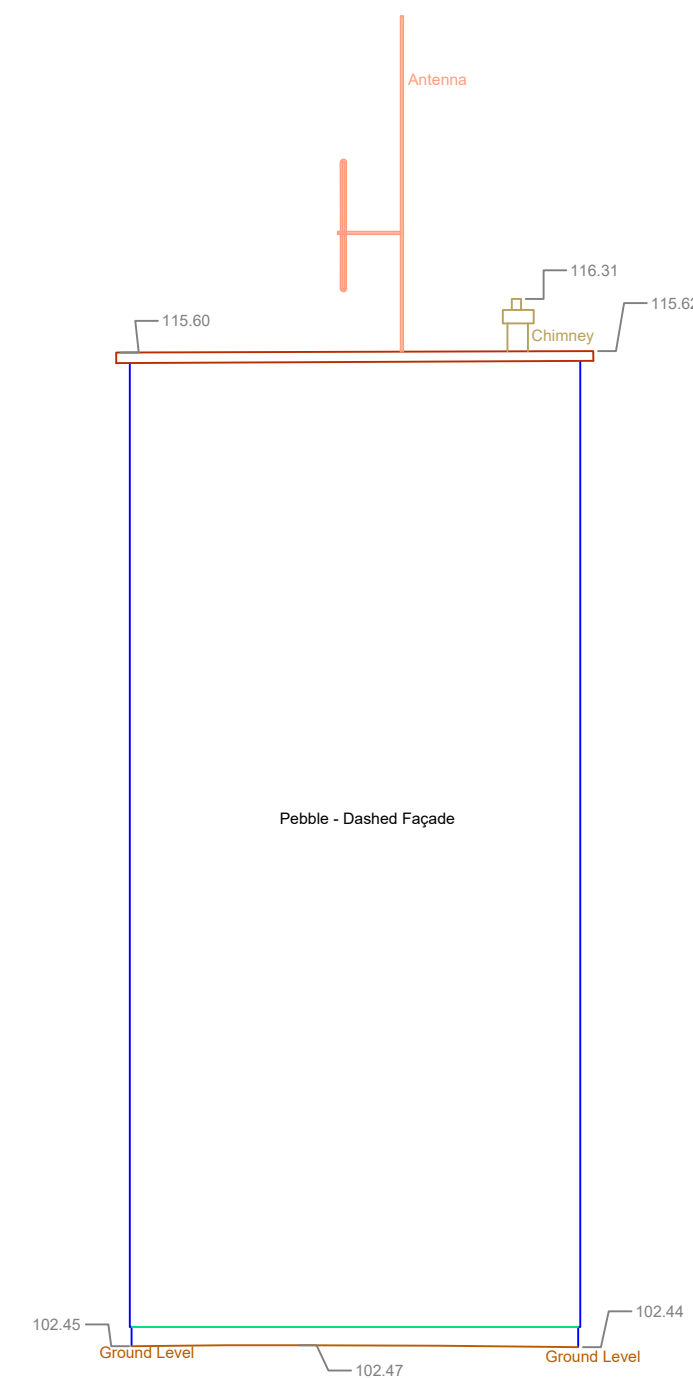

Elevation 8

Datum 100m AOD

Datum 100m AOD