



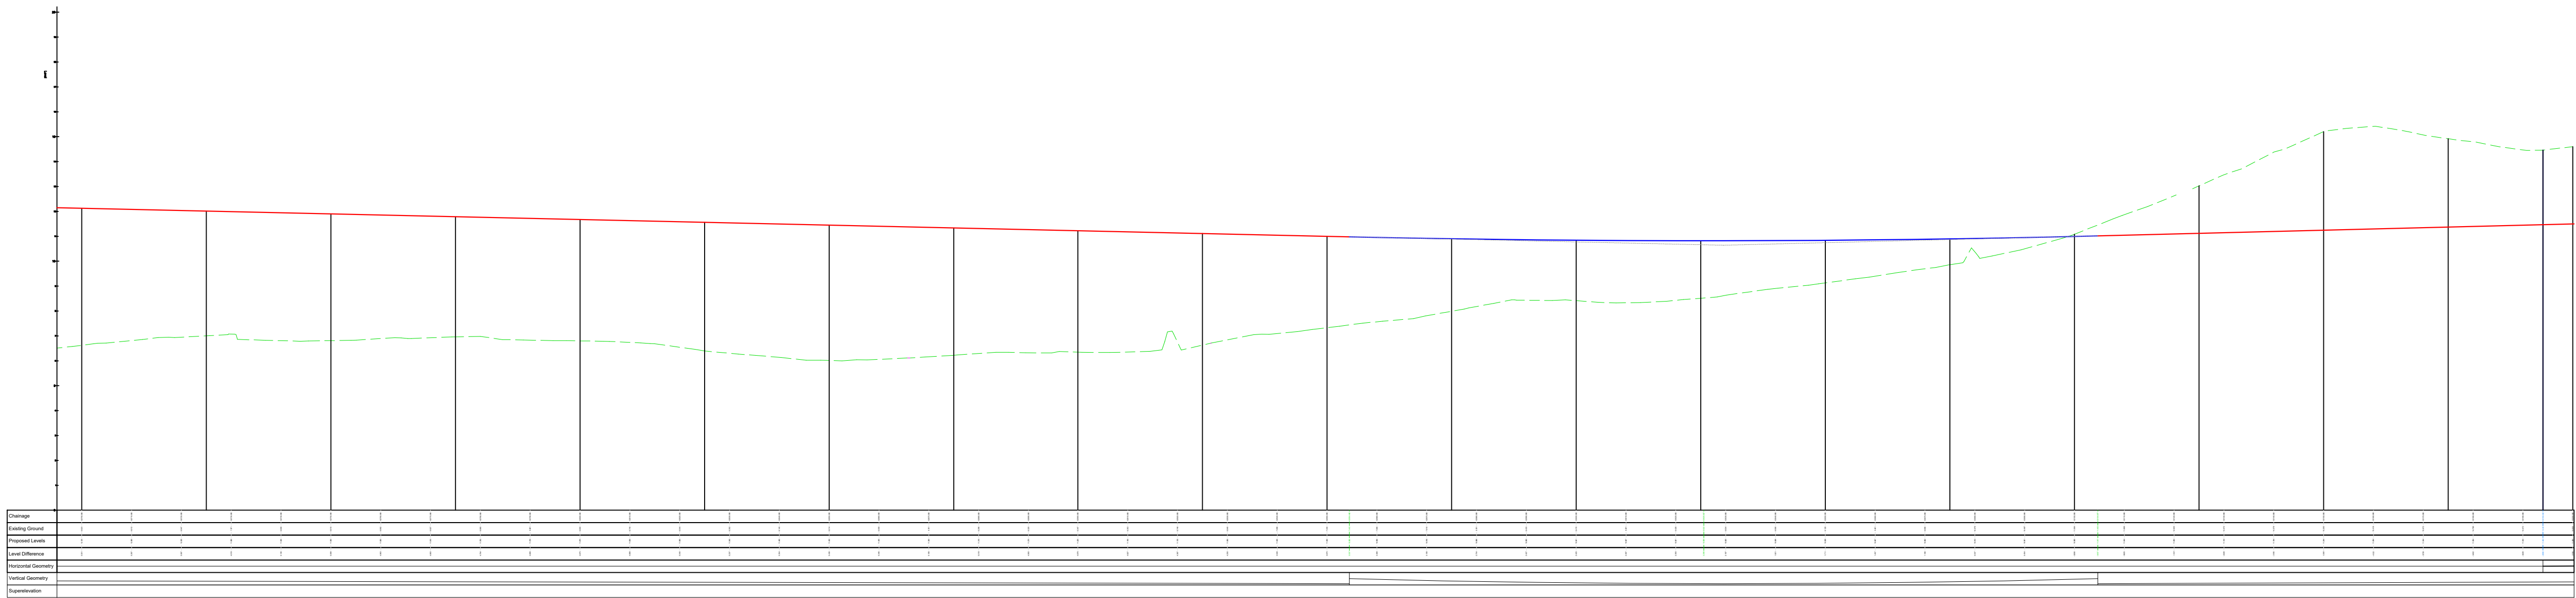
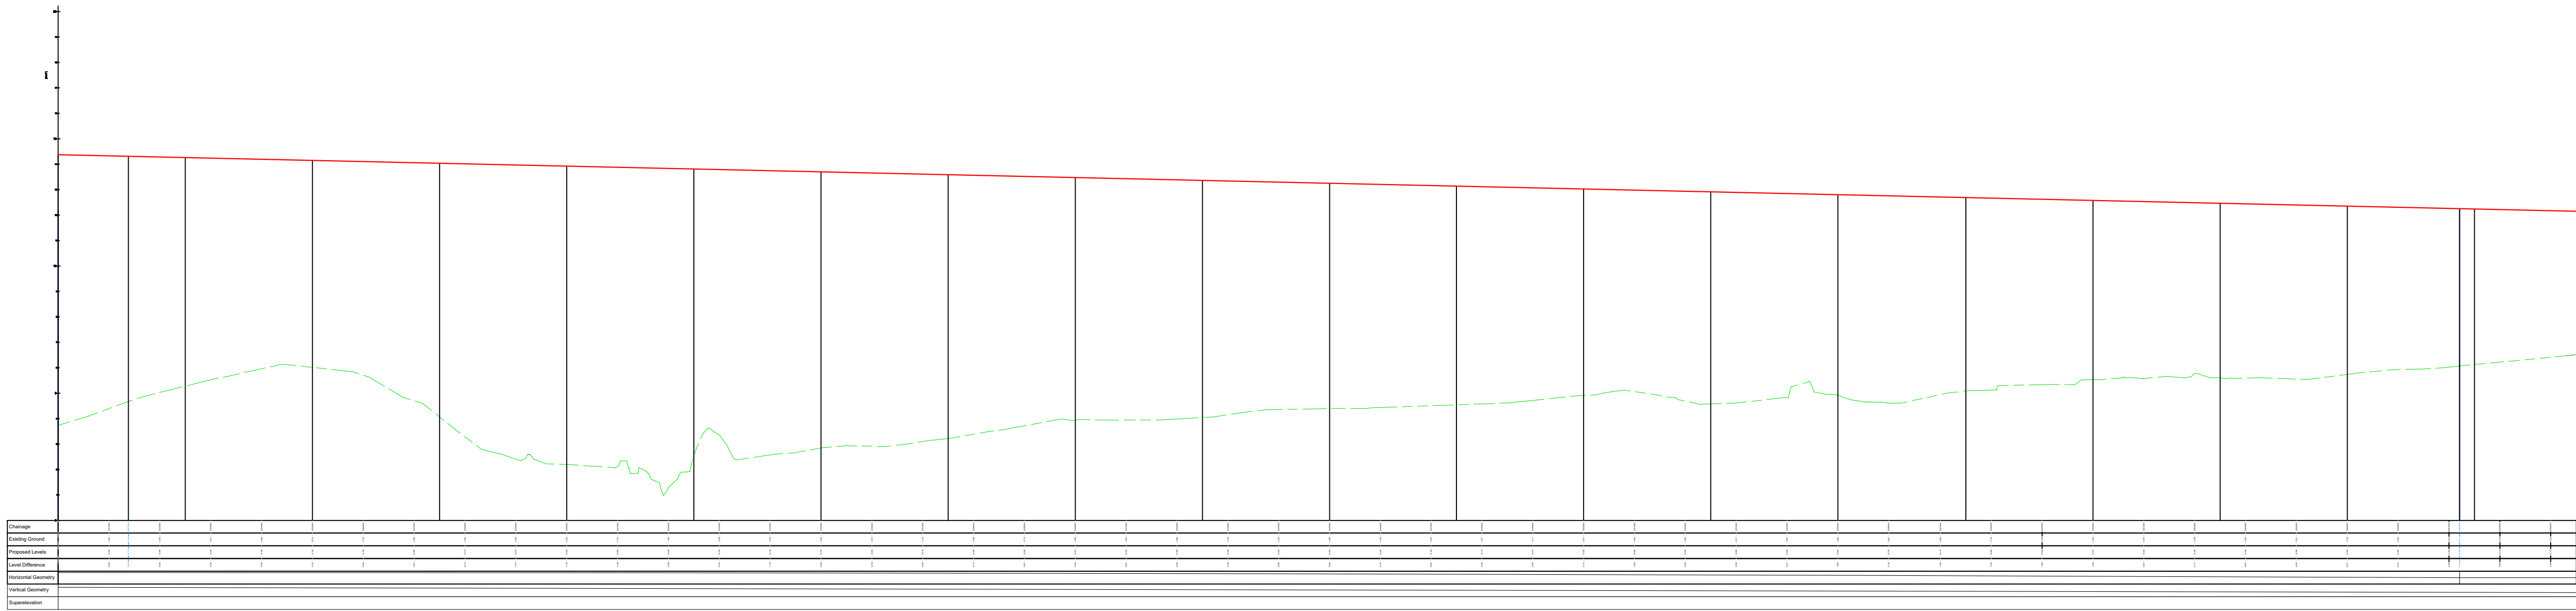
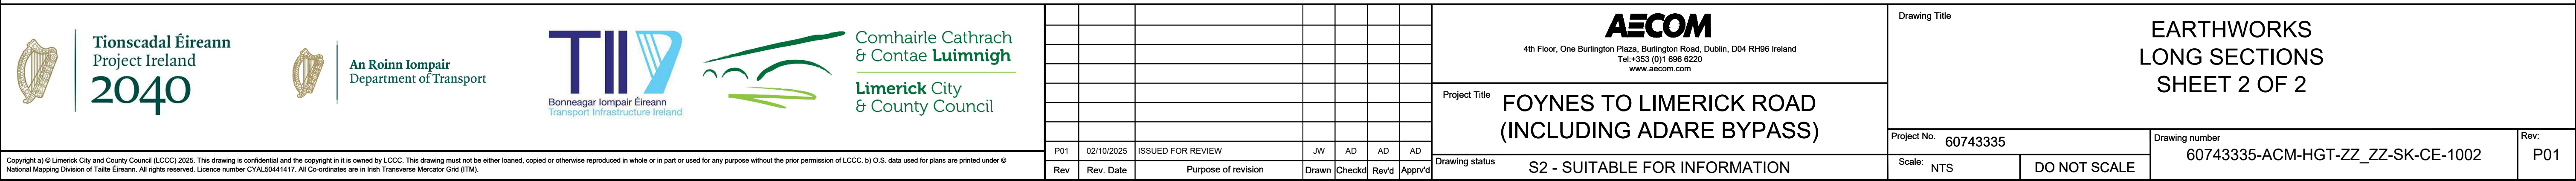
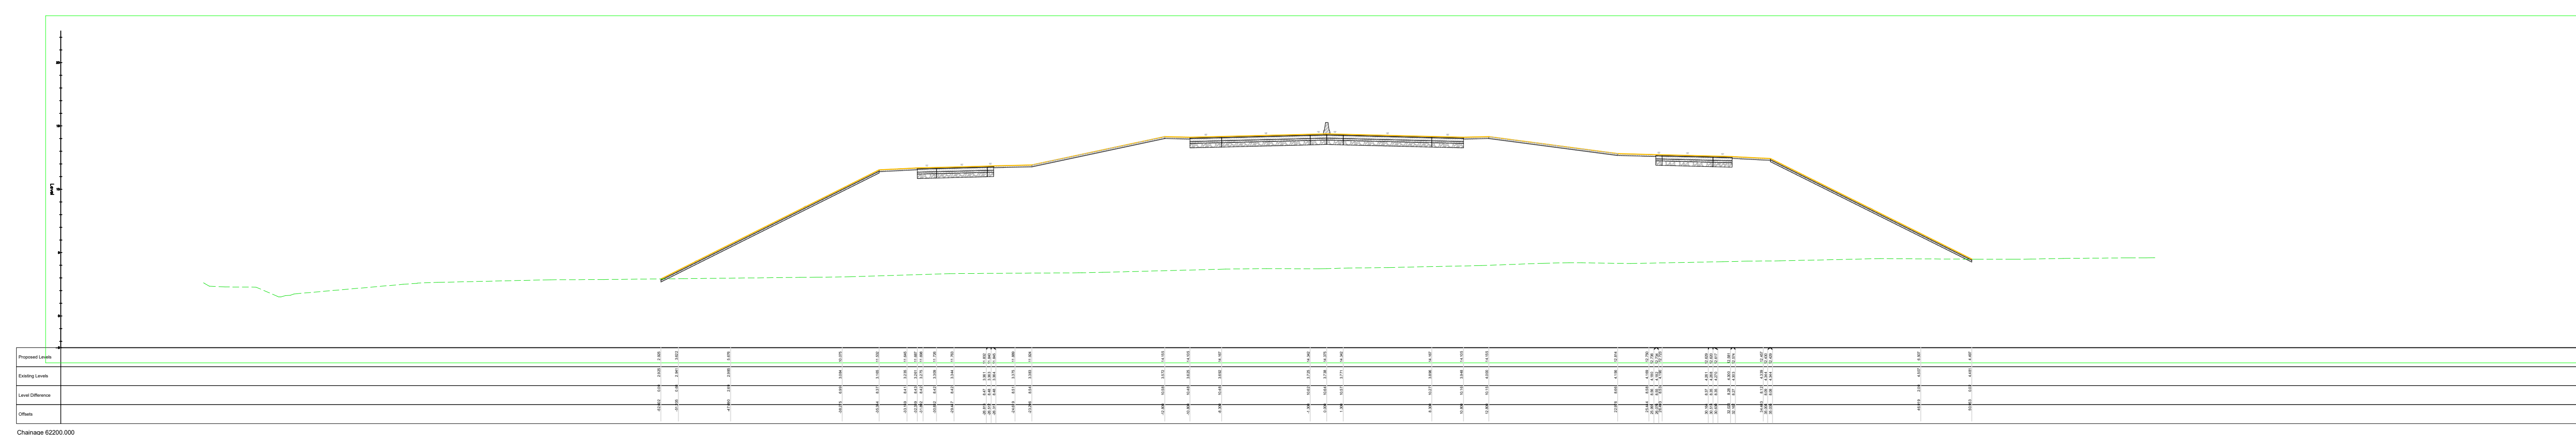
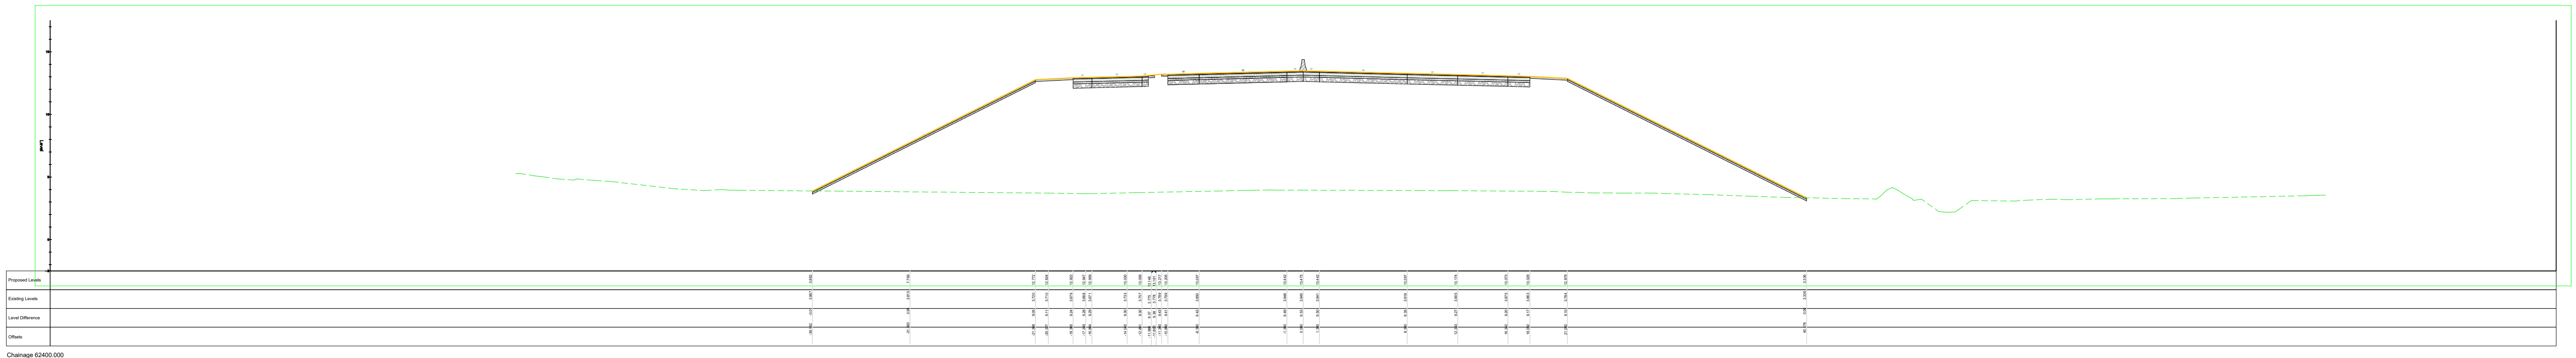


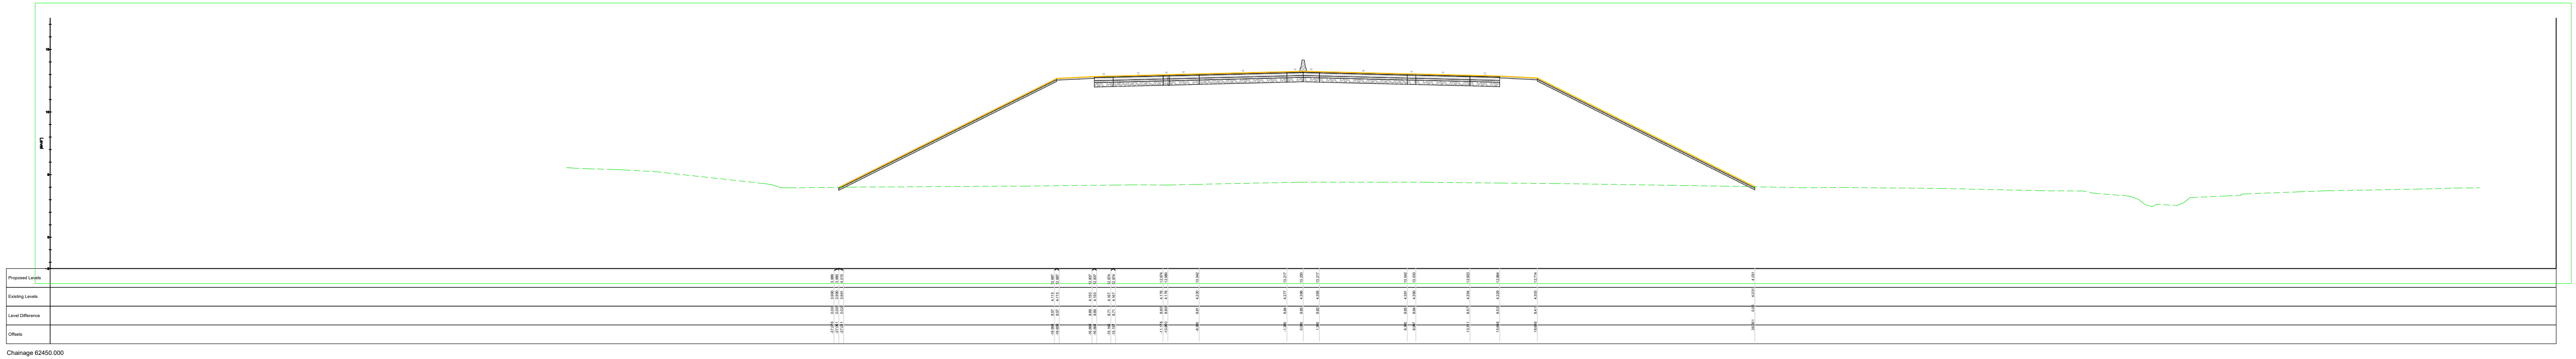

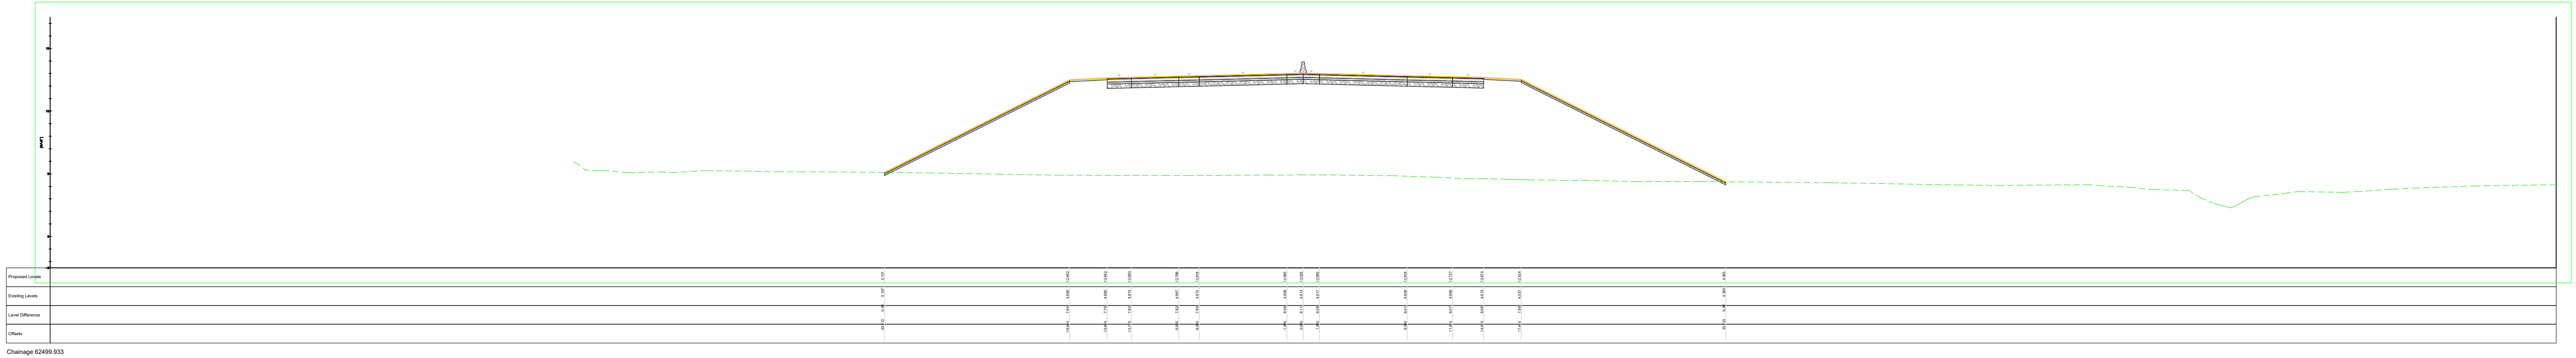

[illegible]

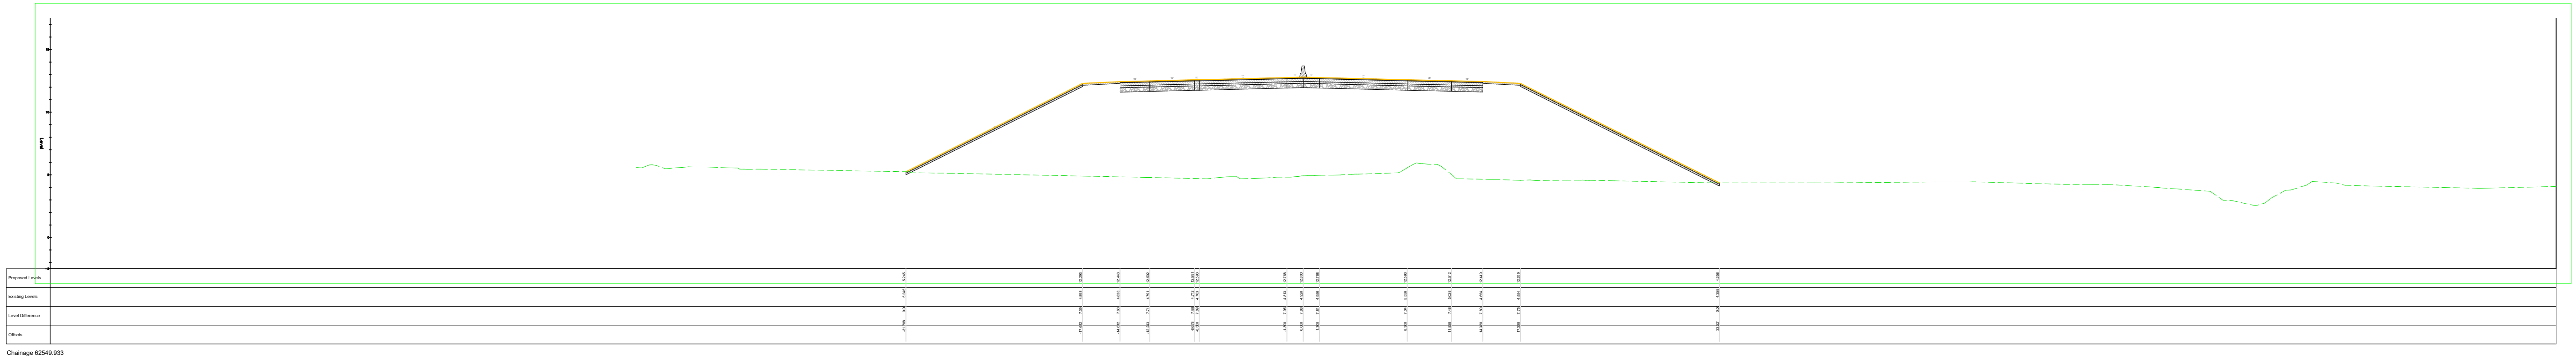

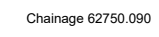

P01	02/10/2025	ISSUED FOR REVIEW		JW	AD	AD	AD
Rev	Rev. Date	Purpose of revision		Drawn	Checked	Rev'd	Approved



Project Title	FOYNES TO LIMERICK ROAD (INCLUDING ADARE BYPASS)
---------------	---

Drawing status	S2 - SUITABLE FOR INFORMATION
----------------	-------------------------------

	Drawing Title
--	---------------

EARTHWORKS
CROSS SECTIONS
SHEET 3 OF 8





Project No.	60743335
-------------	----------

Drawing number

60743335-ACM-HGT-ZZ_ZZ-SK-CE-1005

W:	
P01	

Copyright a) © Limerick City and County Council (LCCC) 2025. This drawing is confidential and the copyright in it is owned by LCCC. This drawing must not be either loaned, copied or otherwise reproduced in whole or in part or used for any purpose without the prior permission of LCCC. b) O.S. data used for plans are printed under © National Mapping Division of Taithe Éireann. All rights reserved. Licence number CYAL50441417. All Co-ordinates are in Irish Transverse Mercator Grid (ITM).

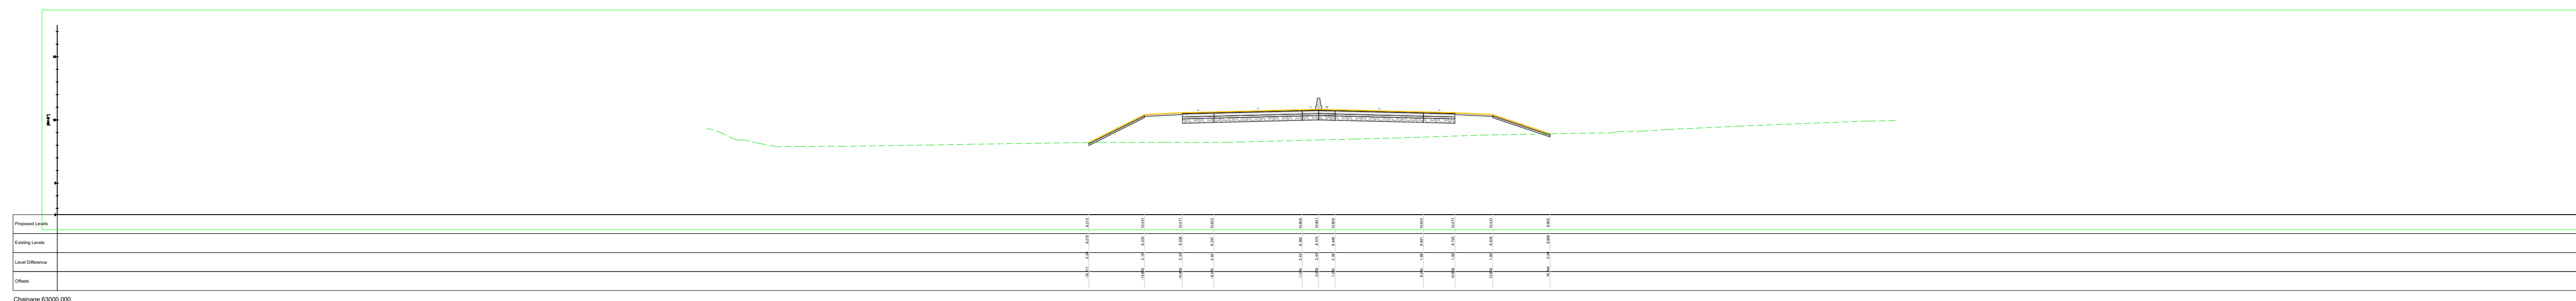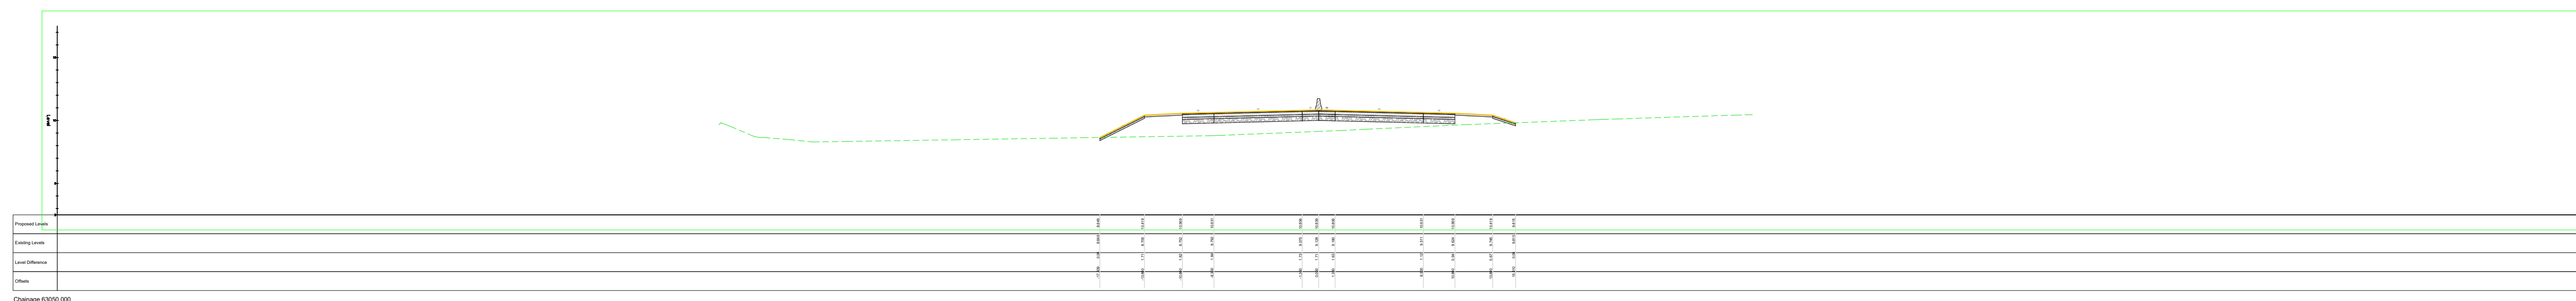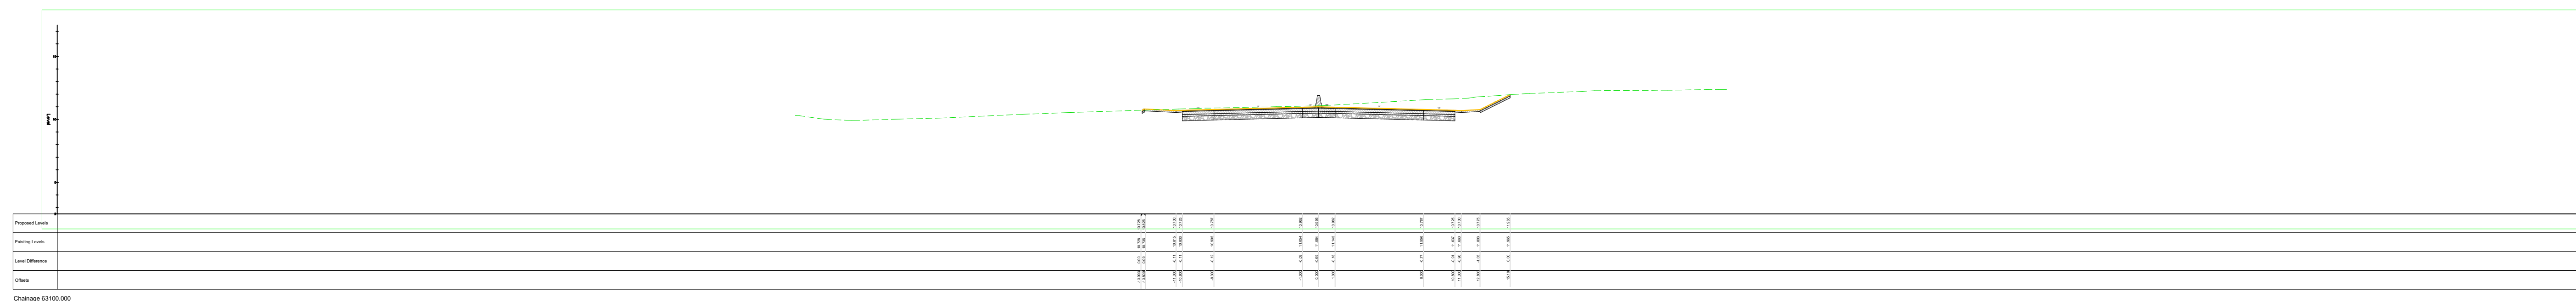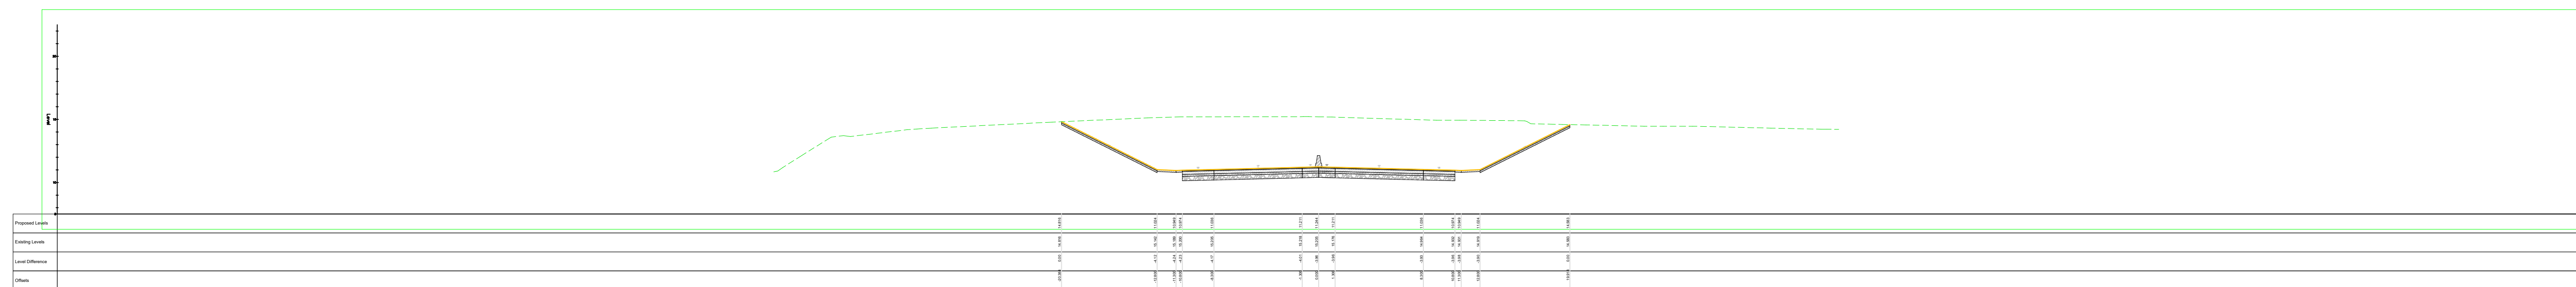

P01	02/10/2025	ISSUED FOR REVIEW	JW	AD	AD	AD	
Rev	Rev_Date	Purpose of revision	Drawn	Checked	Rev'd	Apprv	



4th Floor, One Burlington Plaza, Burlington Road, Dublin, D04 RH96 Ireland
Tel: +353 (0)1 696 6220
www.aecom.com

Project Title	FOYNES TO LIMERICK ROAD (INCLUDING ADARE BYPASS)
---------------	---

Drawing status	S2 - SUITABLE FOR INFORMATION
----------------	-------------------------------

	Drawing Title
--	---------------

EARTHWORKS
CROSS SECTIONS
SHEET 5 OF 8

Project No.	60743335
-------------	----------

Scale: NTS

DO NOT SCALE

Drawing number	60743335-ACM-HGT-ZZ ZZ-SK-CE-1007
----------------	-----------------------------------

Rev:	P01
------	-----

