




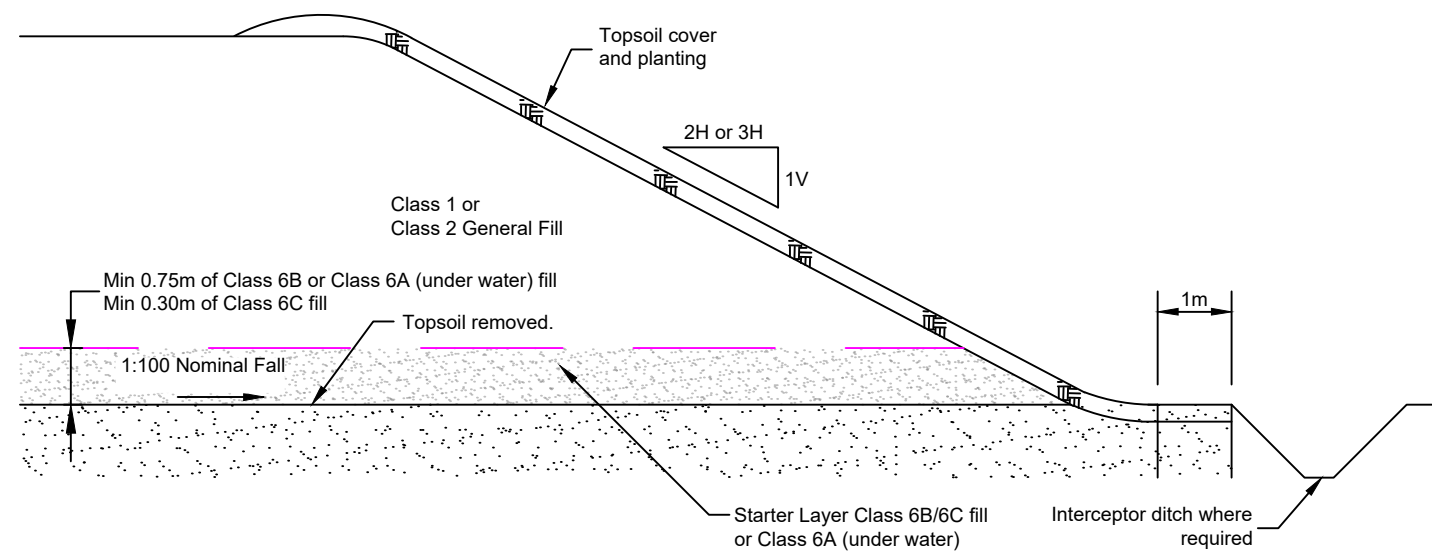


SED 1: EMBANKMENT SECTION
(N.T.S.)

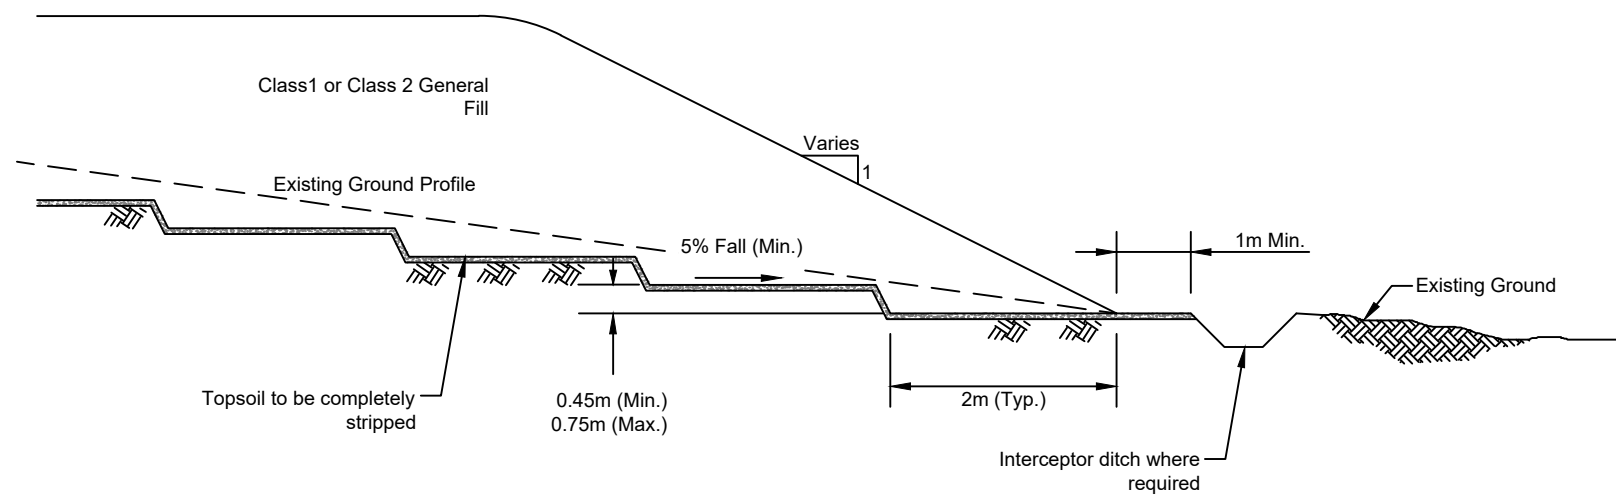


SED 2: BENCHING FOR EMBANKMENT ON SLOPING GROUND
(N.T.S.)

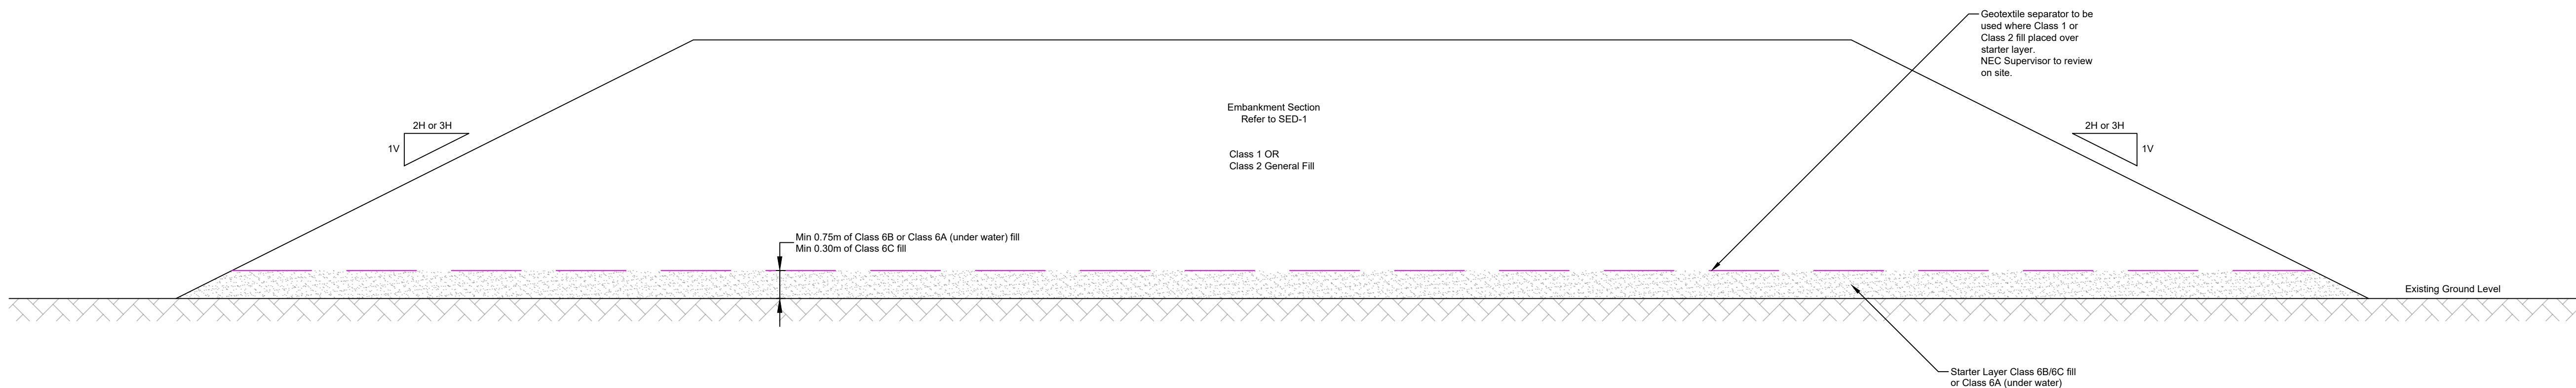


SED 3: EMBANKMENT STARTER LAYER
(N.T.S.)

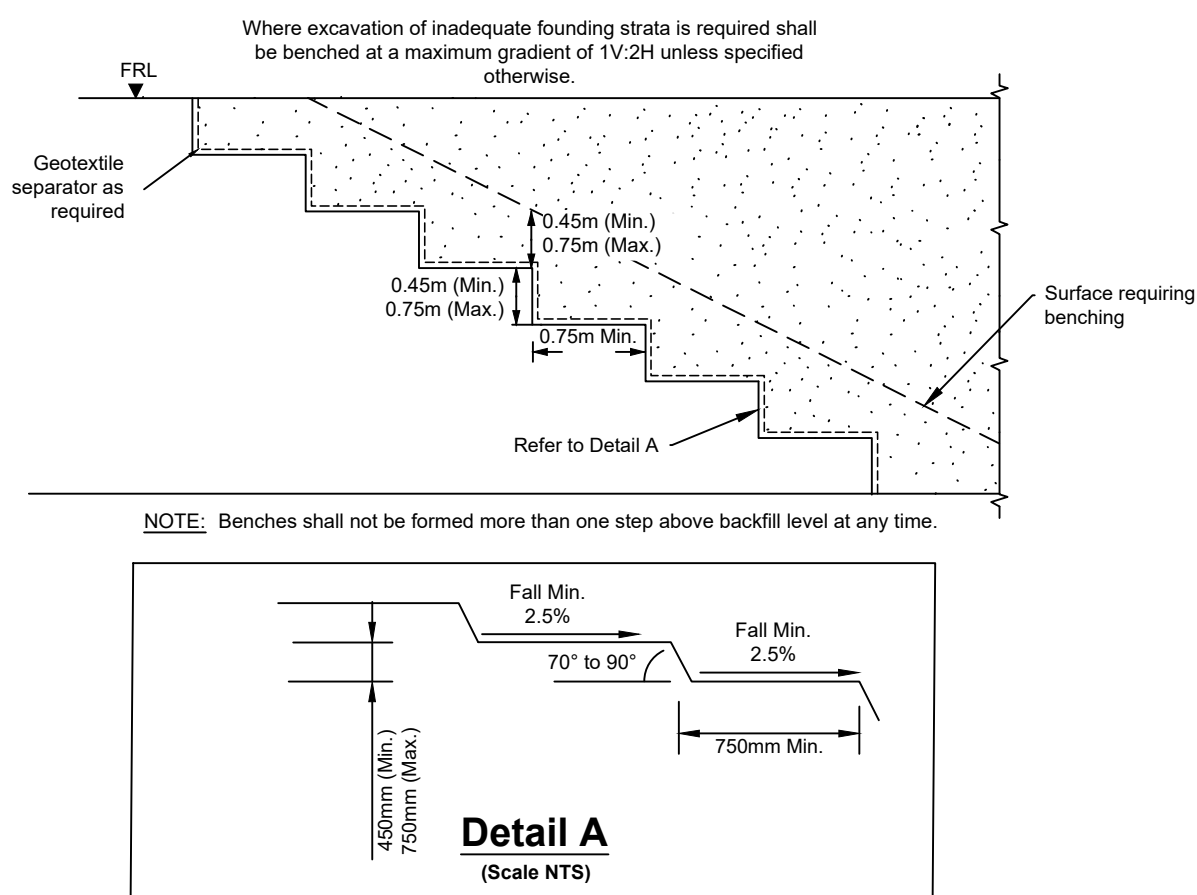

SED 4: GROUND TREATMENT / EMBANKMENT BENCHING DETAIL
(Scale NTS)

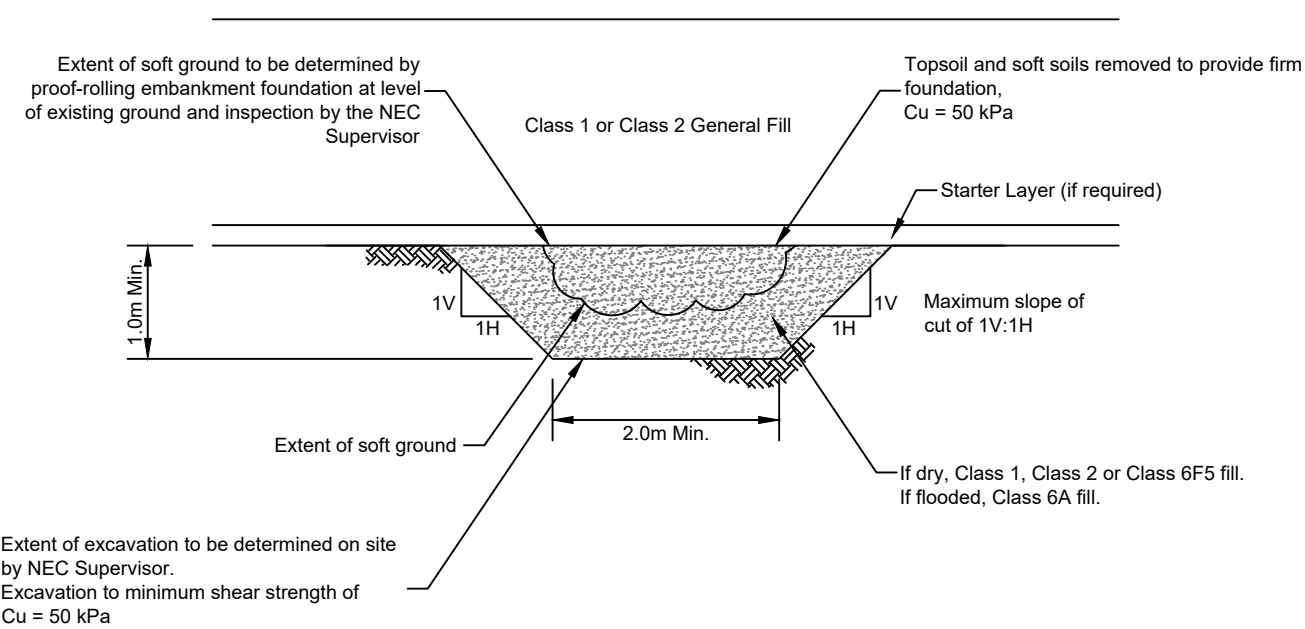

SED 5: TREATMENT OF SOFT SPOTS
(N.T.S.)

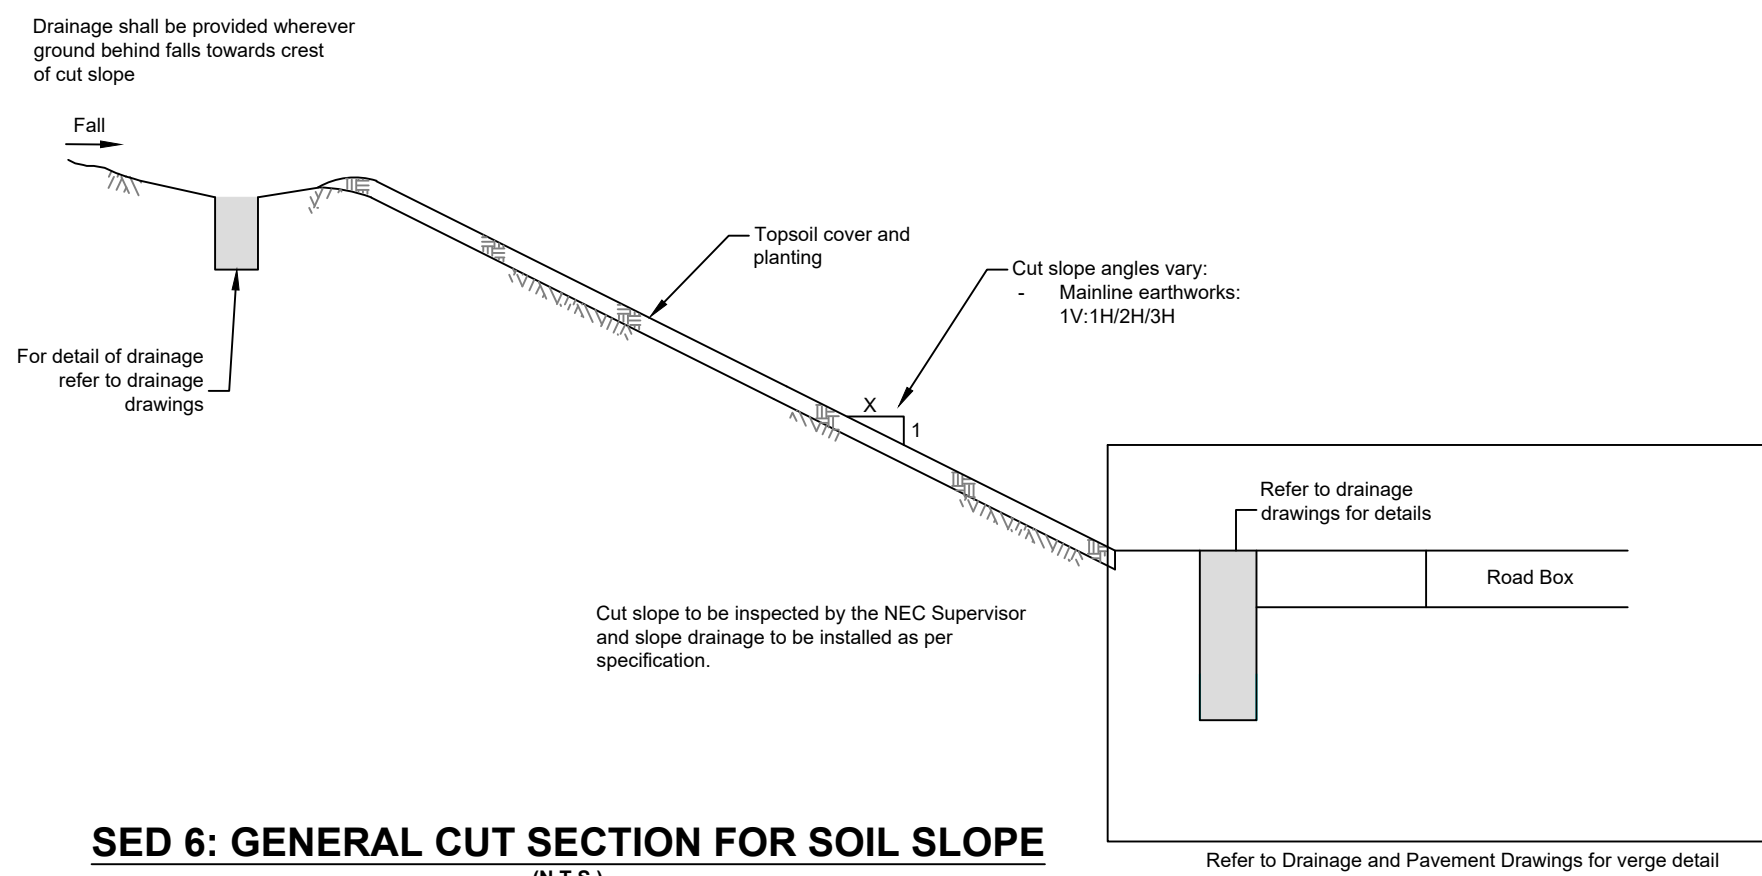

SED 6: GENERAL CUT SECTION FOR SOIL SLOPE
(N.T.S.)

NOTE:
PRELIMINARY STANDARD EARTHWORK DETAILS TO BE DEVELOPED AS PART OF THE DETAILED DESIGN



Tionscatal Éireann
Project Ireland
2040



An Roinn Iompair
Department of Transport



Comhairle Cathrach
& Contae Luimnigh
Limerick City
& County Council

AECOM

4th Floor, One Burlington Plaza, Burlington Road, Dublin, D04 RH96 Ireland
Tel: +353 (0)1 606 6220
www.aecom.com

Project Title
**FOYNES TO LIMERICK ROAD
(INCLUDING ADARE BYPASS)**

Drawing status
S2 - SUITABLE FOR INFORMATION

Drawing Title

**EARTHWORKS
PRELIMINARY STANDARD EARTHWORK DETAILS
SHEET 1 OF 1**

Project No. 60743335

Scale: N.T.S.

DO NOT SCALE

Drawing number
60743335-ACM-HGT_ZZ_ZZ-SK-CE-1011

Rev:
P01