


TU Dublin External Temporary & Permanent Signs

Version 2 – 26.01.2022

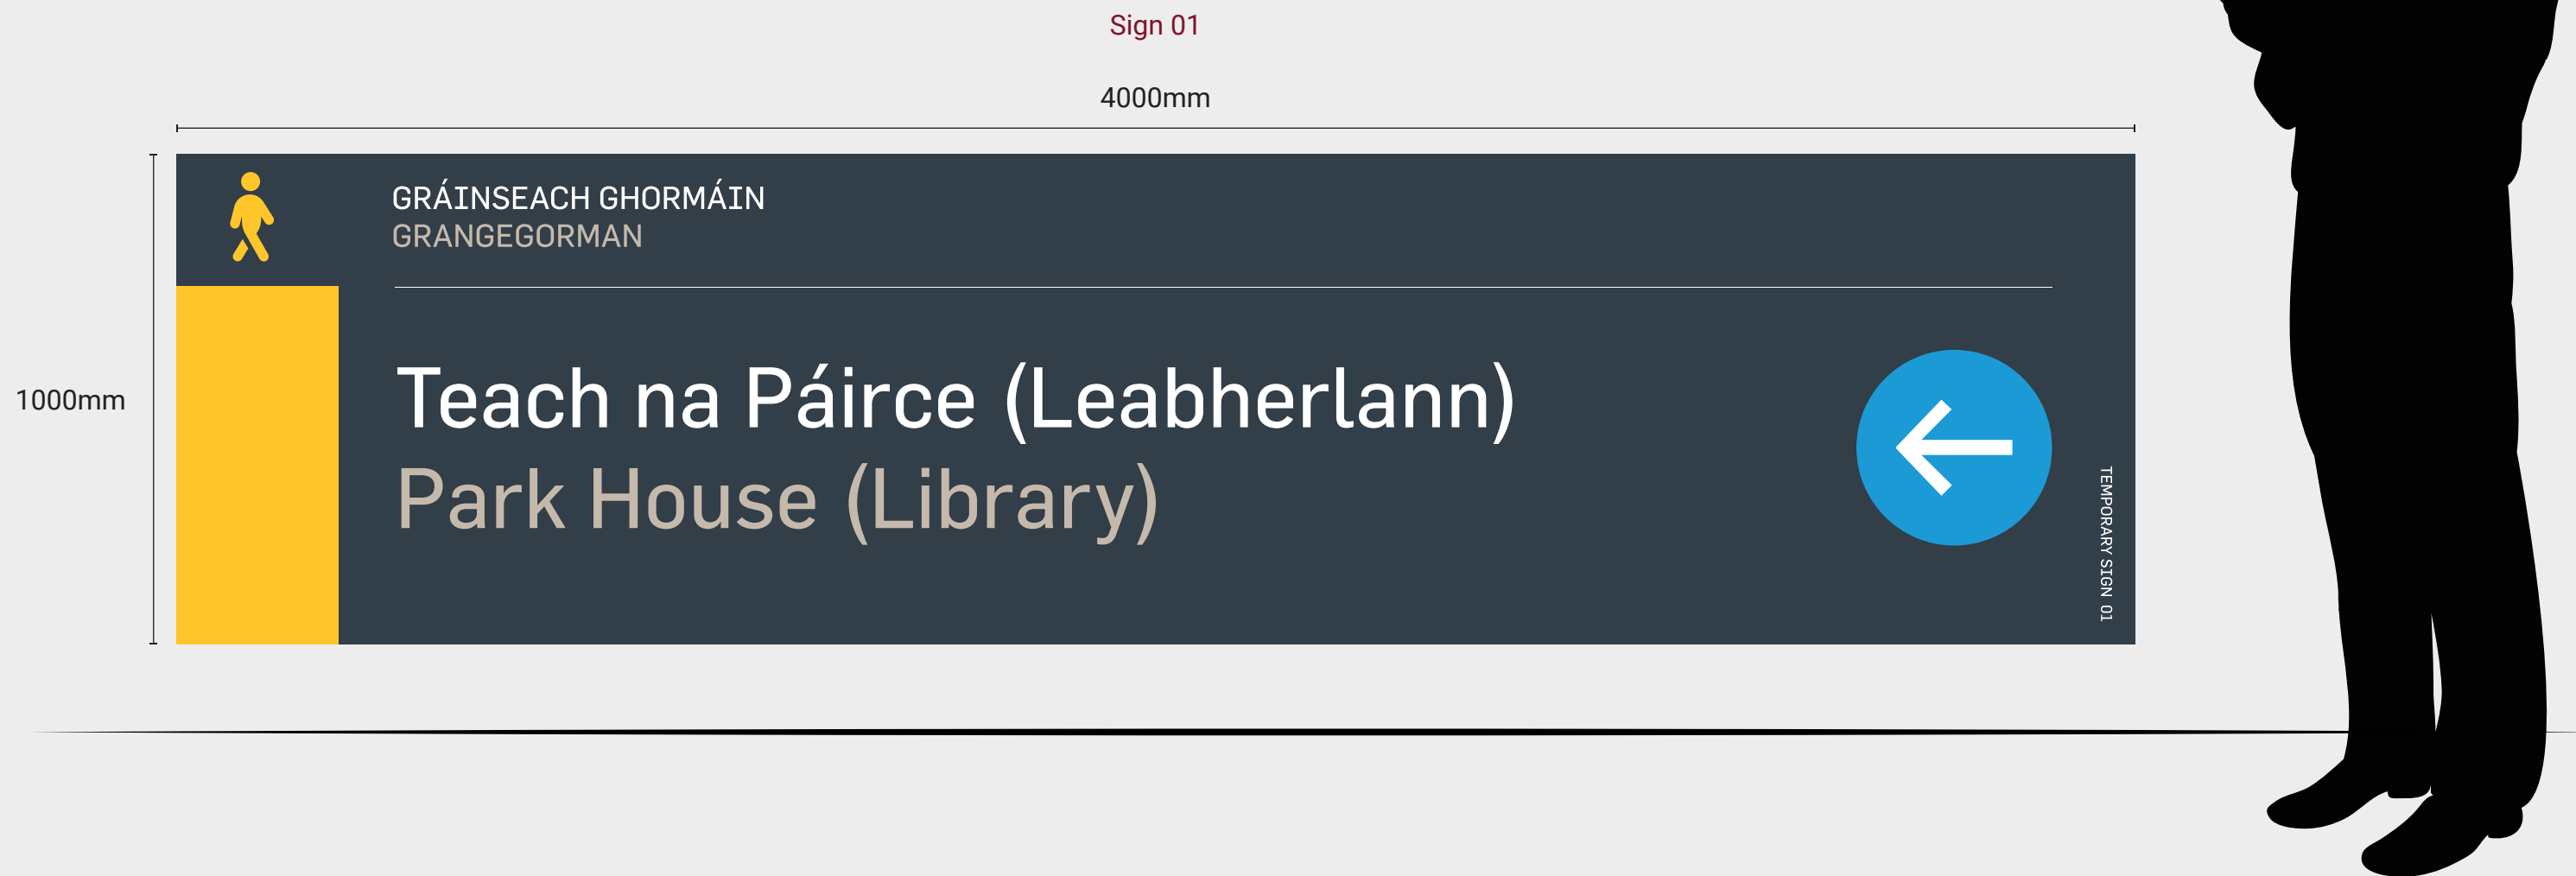

Sign 01 - Exterior Banner

Wayfinders

Flama


0123456789
 ABCDEFGHIJKLMN
 OPQRSTUVWXYZ

Signage Specification:

Exterior mesh banners with solvent print directly to the face, mounted with cable ties to rings to an existing metal fence.

Colours/Surfaces:

Mesh Banner
Material

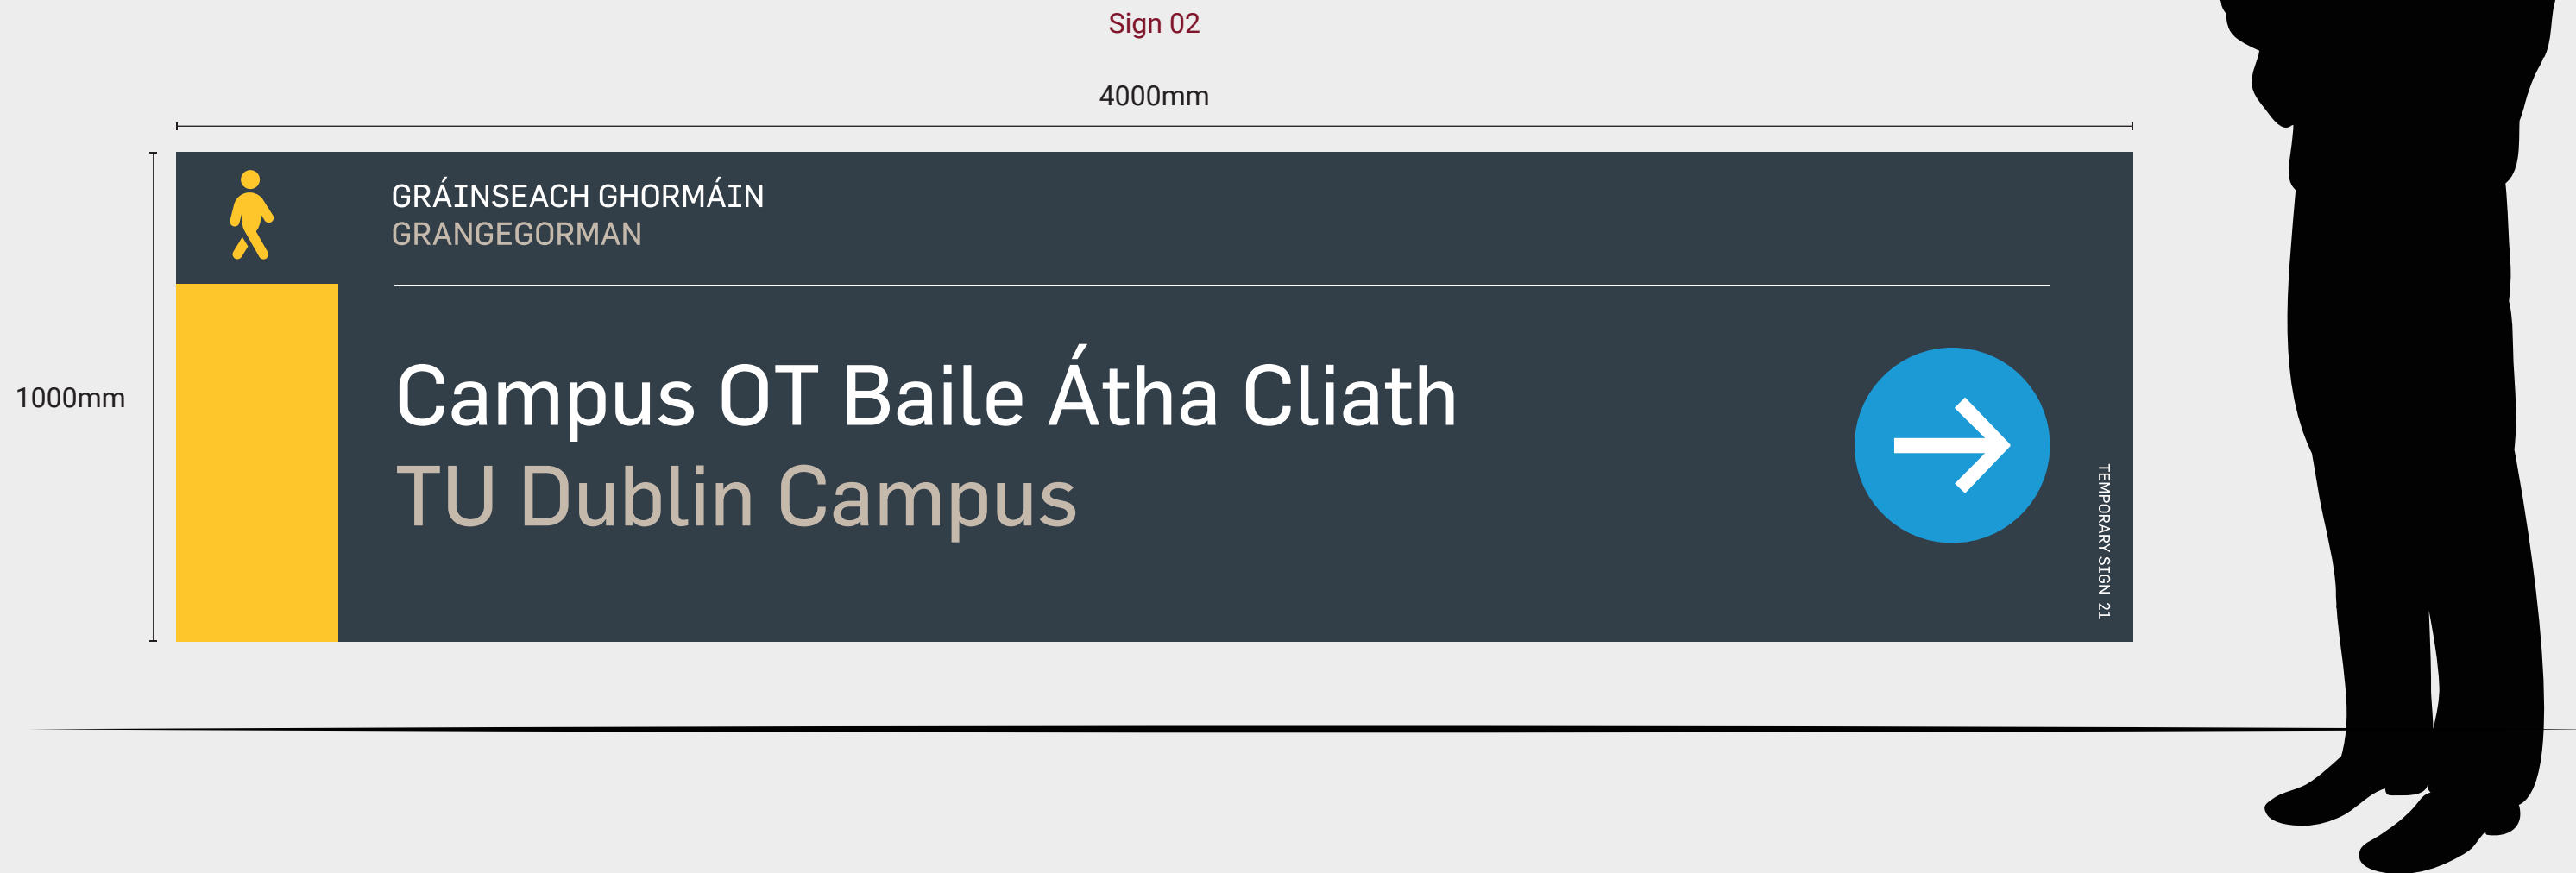

Sign 21 - Exterior Banner

Wayfinders

Flama


0123456789
 ABCDEFGHIJKLMN
 OPQRSTUVWXYZ

Signage Specification:

Exterior mesh banners with solvent print directly to the face, mounted with cable ties to rings to an existing metal fence.

Colours/Surfaces:

Mesh Banner
Material

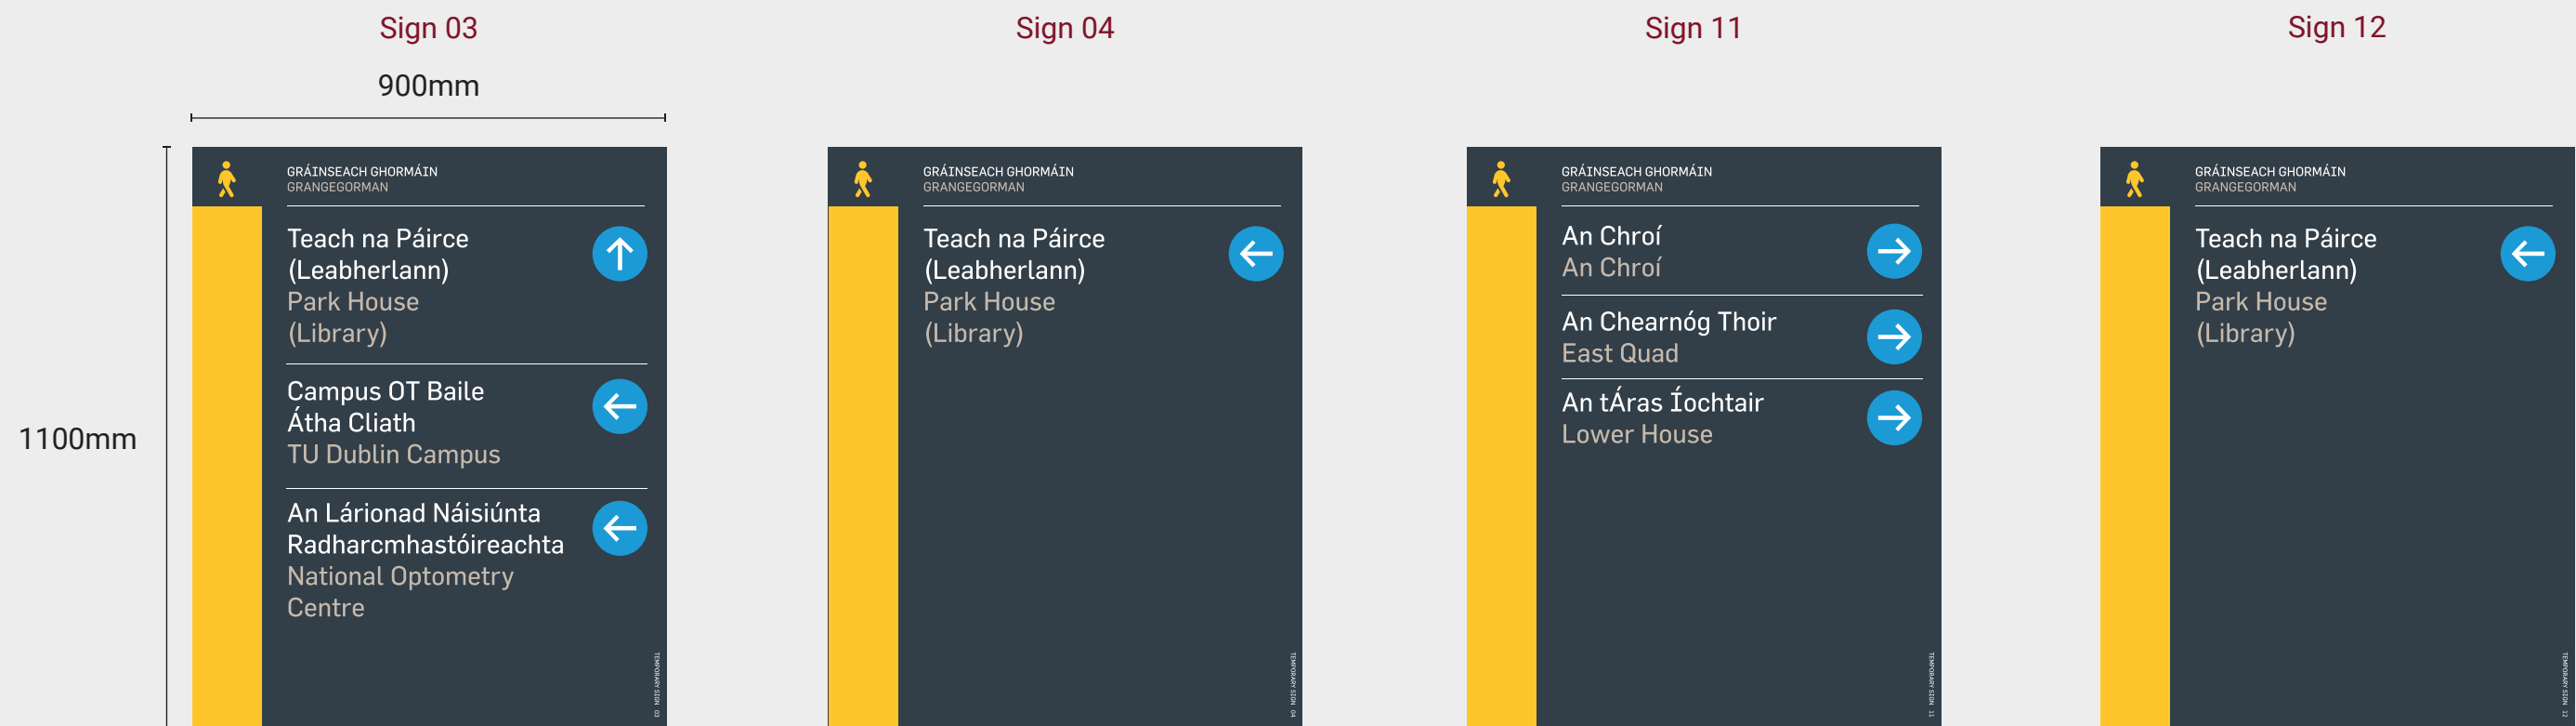

Sign 3, 4, 11 & 12 - Dibond Panels

Wayfinders

Flama











0123456789
 ABCDEFGHIJKLMN
 OPQRSTUVWXYZ

Signage Specification:

3mm white dibond panels with UV flat print directly to the face. Mounted to an existing metal fence.

Colours/Surfaces:

Dibond

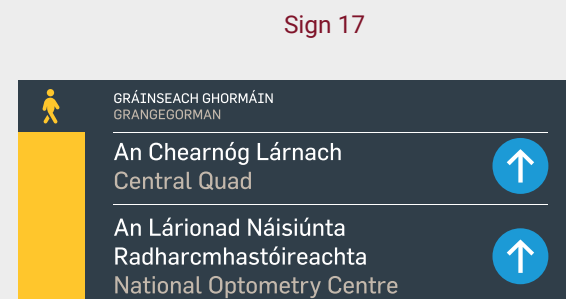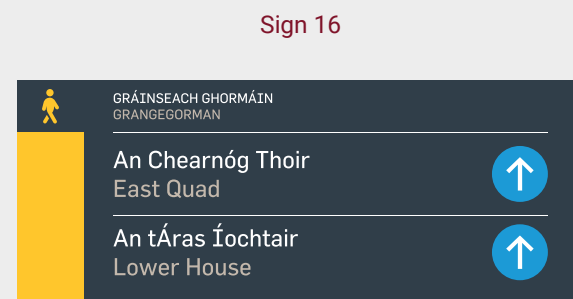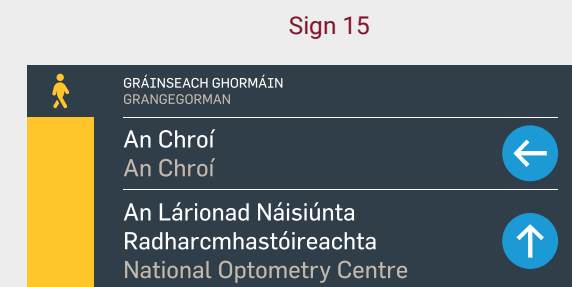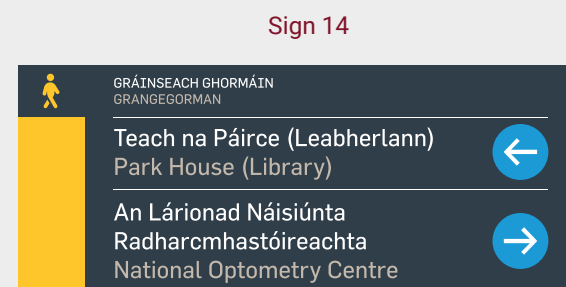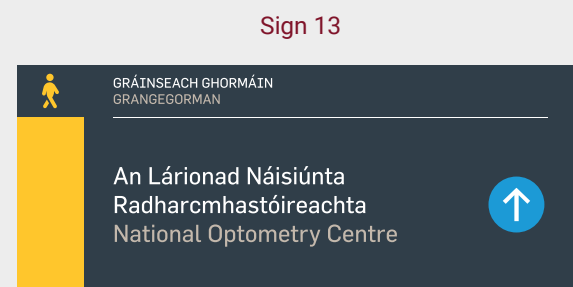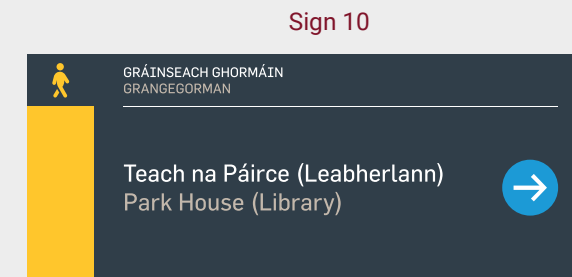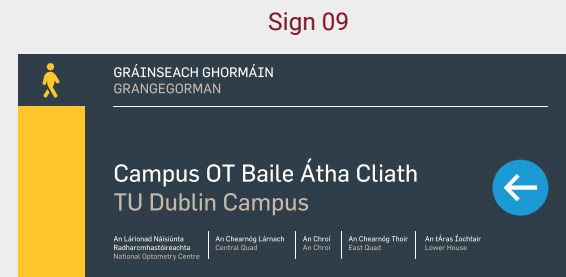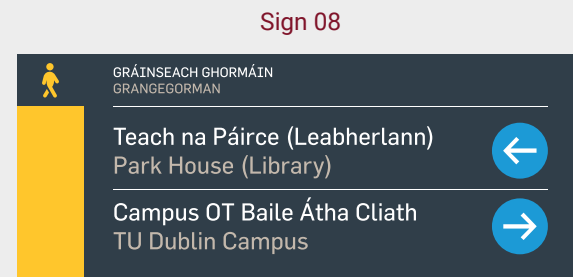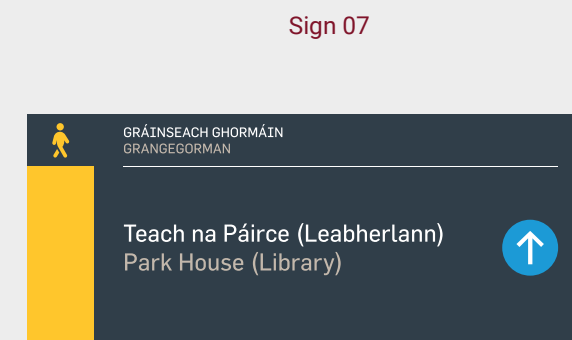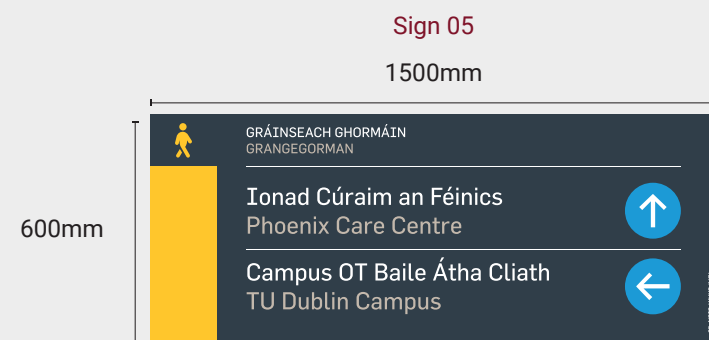

SignS 5, 6, 7, 8, 9, 10, 13, 14, 15, 16, 17 - Dibond Panels

Wayfinders

Flama


0123456789
 ABCDEFGHIJKLMN
 OPQRSTUVWXYZ

Signage Specification:

3mm white dibond panels with UV flat print directly to the face. 06 & 07 are mounted to a lamppost, 08 is mounted to hoarding, 09 is mounted to existing poles, 13 - 17 are mounted to either low level timber posts or existing timber tree.

Colours/Surfaces:

Dibond

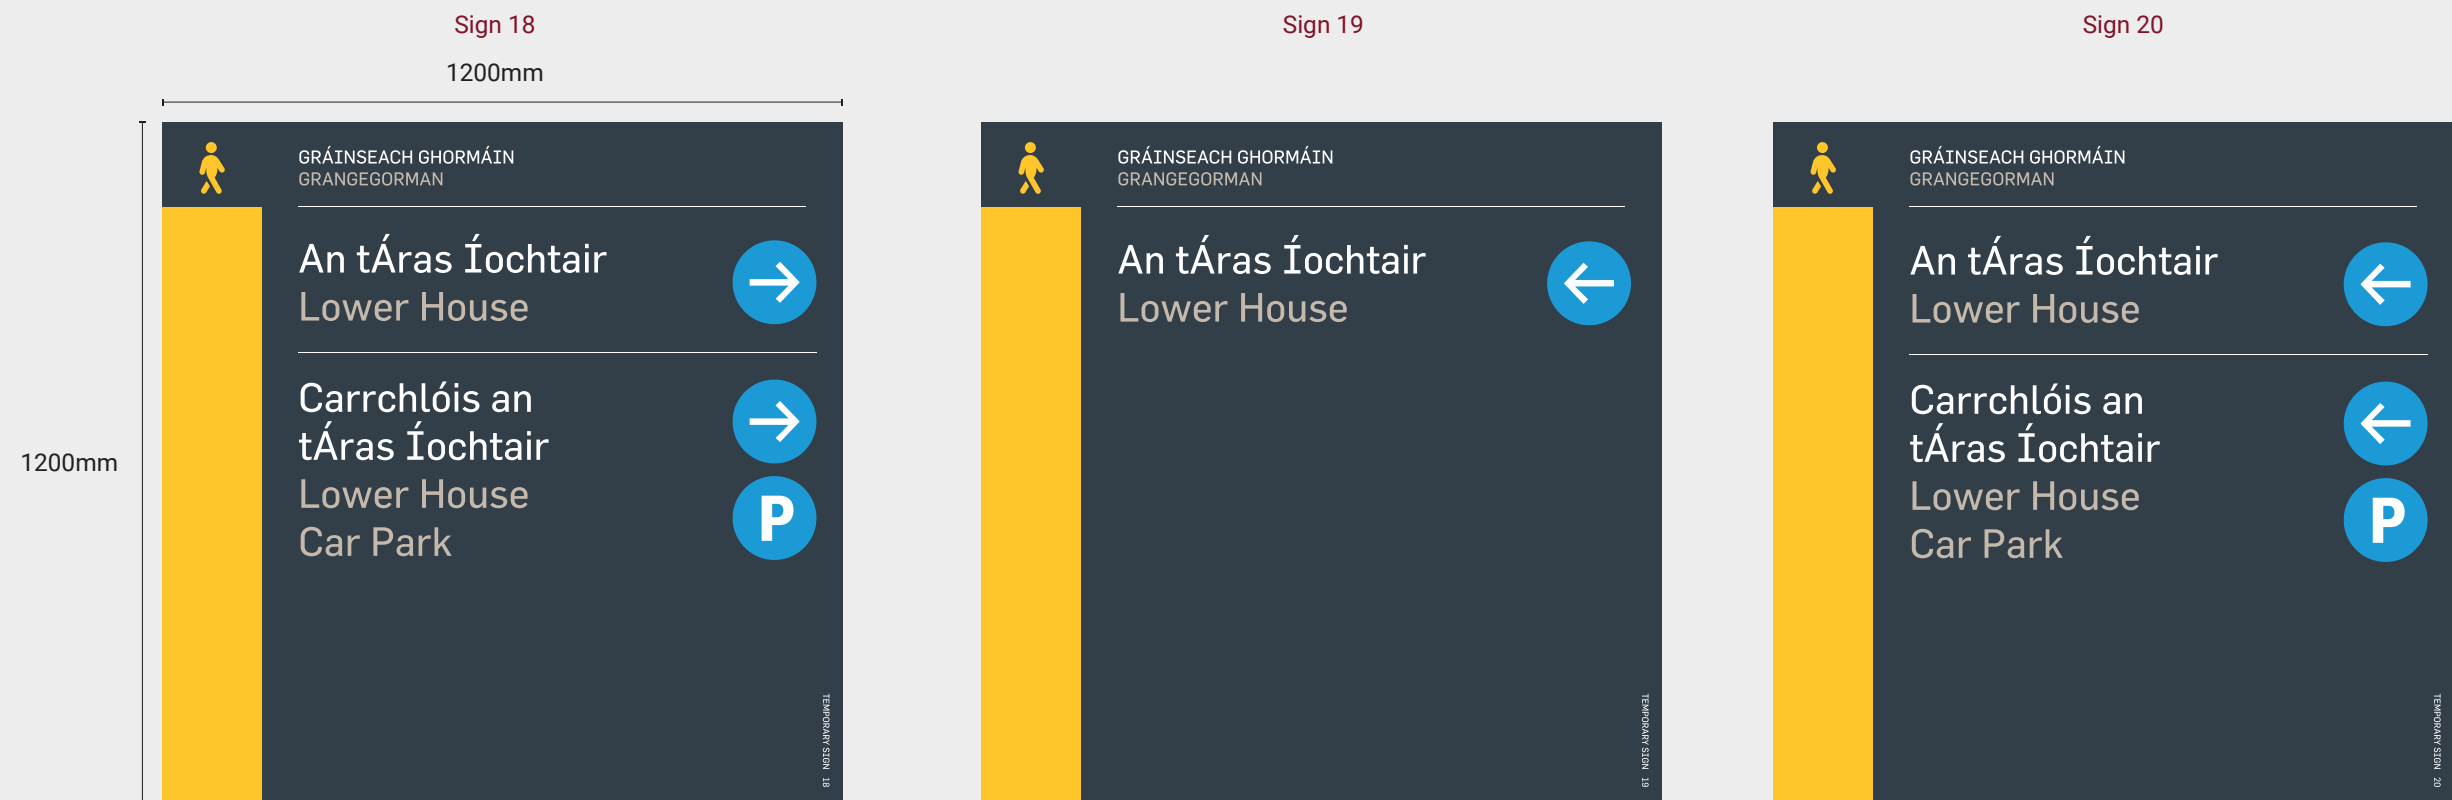

Signs 18, 19 & 20 - Infinity Wall Signs

Wayfinders

Flama


0123456789
 ABCDEFGHIJKLMN
 OPQRSTUVWXYZ

Signage Specification:

3mm white aluminium powder coated panels with UV tactile printed text. Mounted via a 10mm black foamex backing panel which is inset by 10mm.

Colours/Surfaces:

RAL 7016

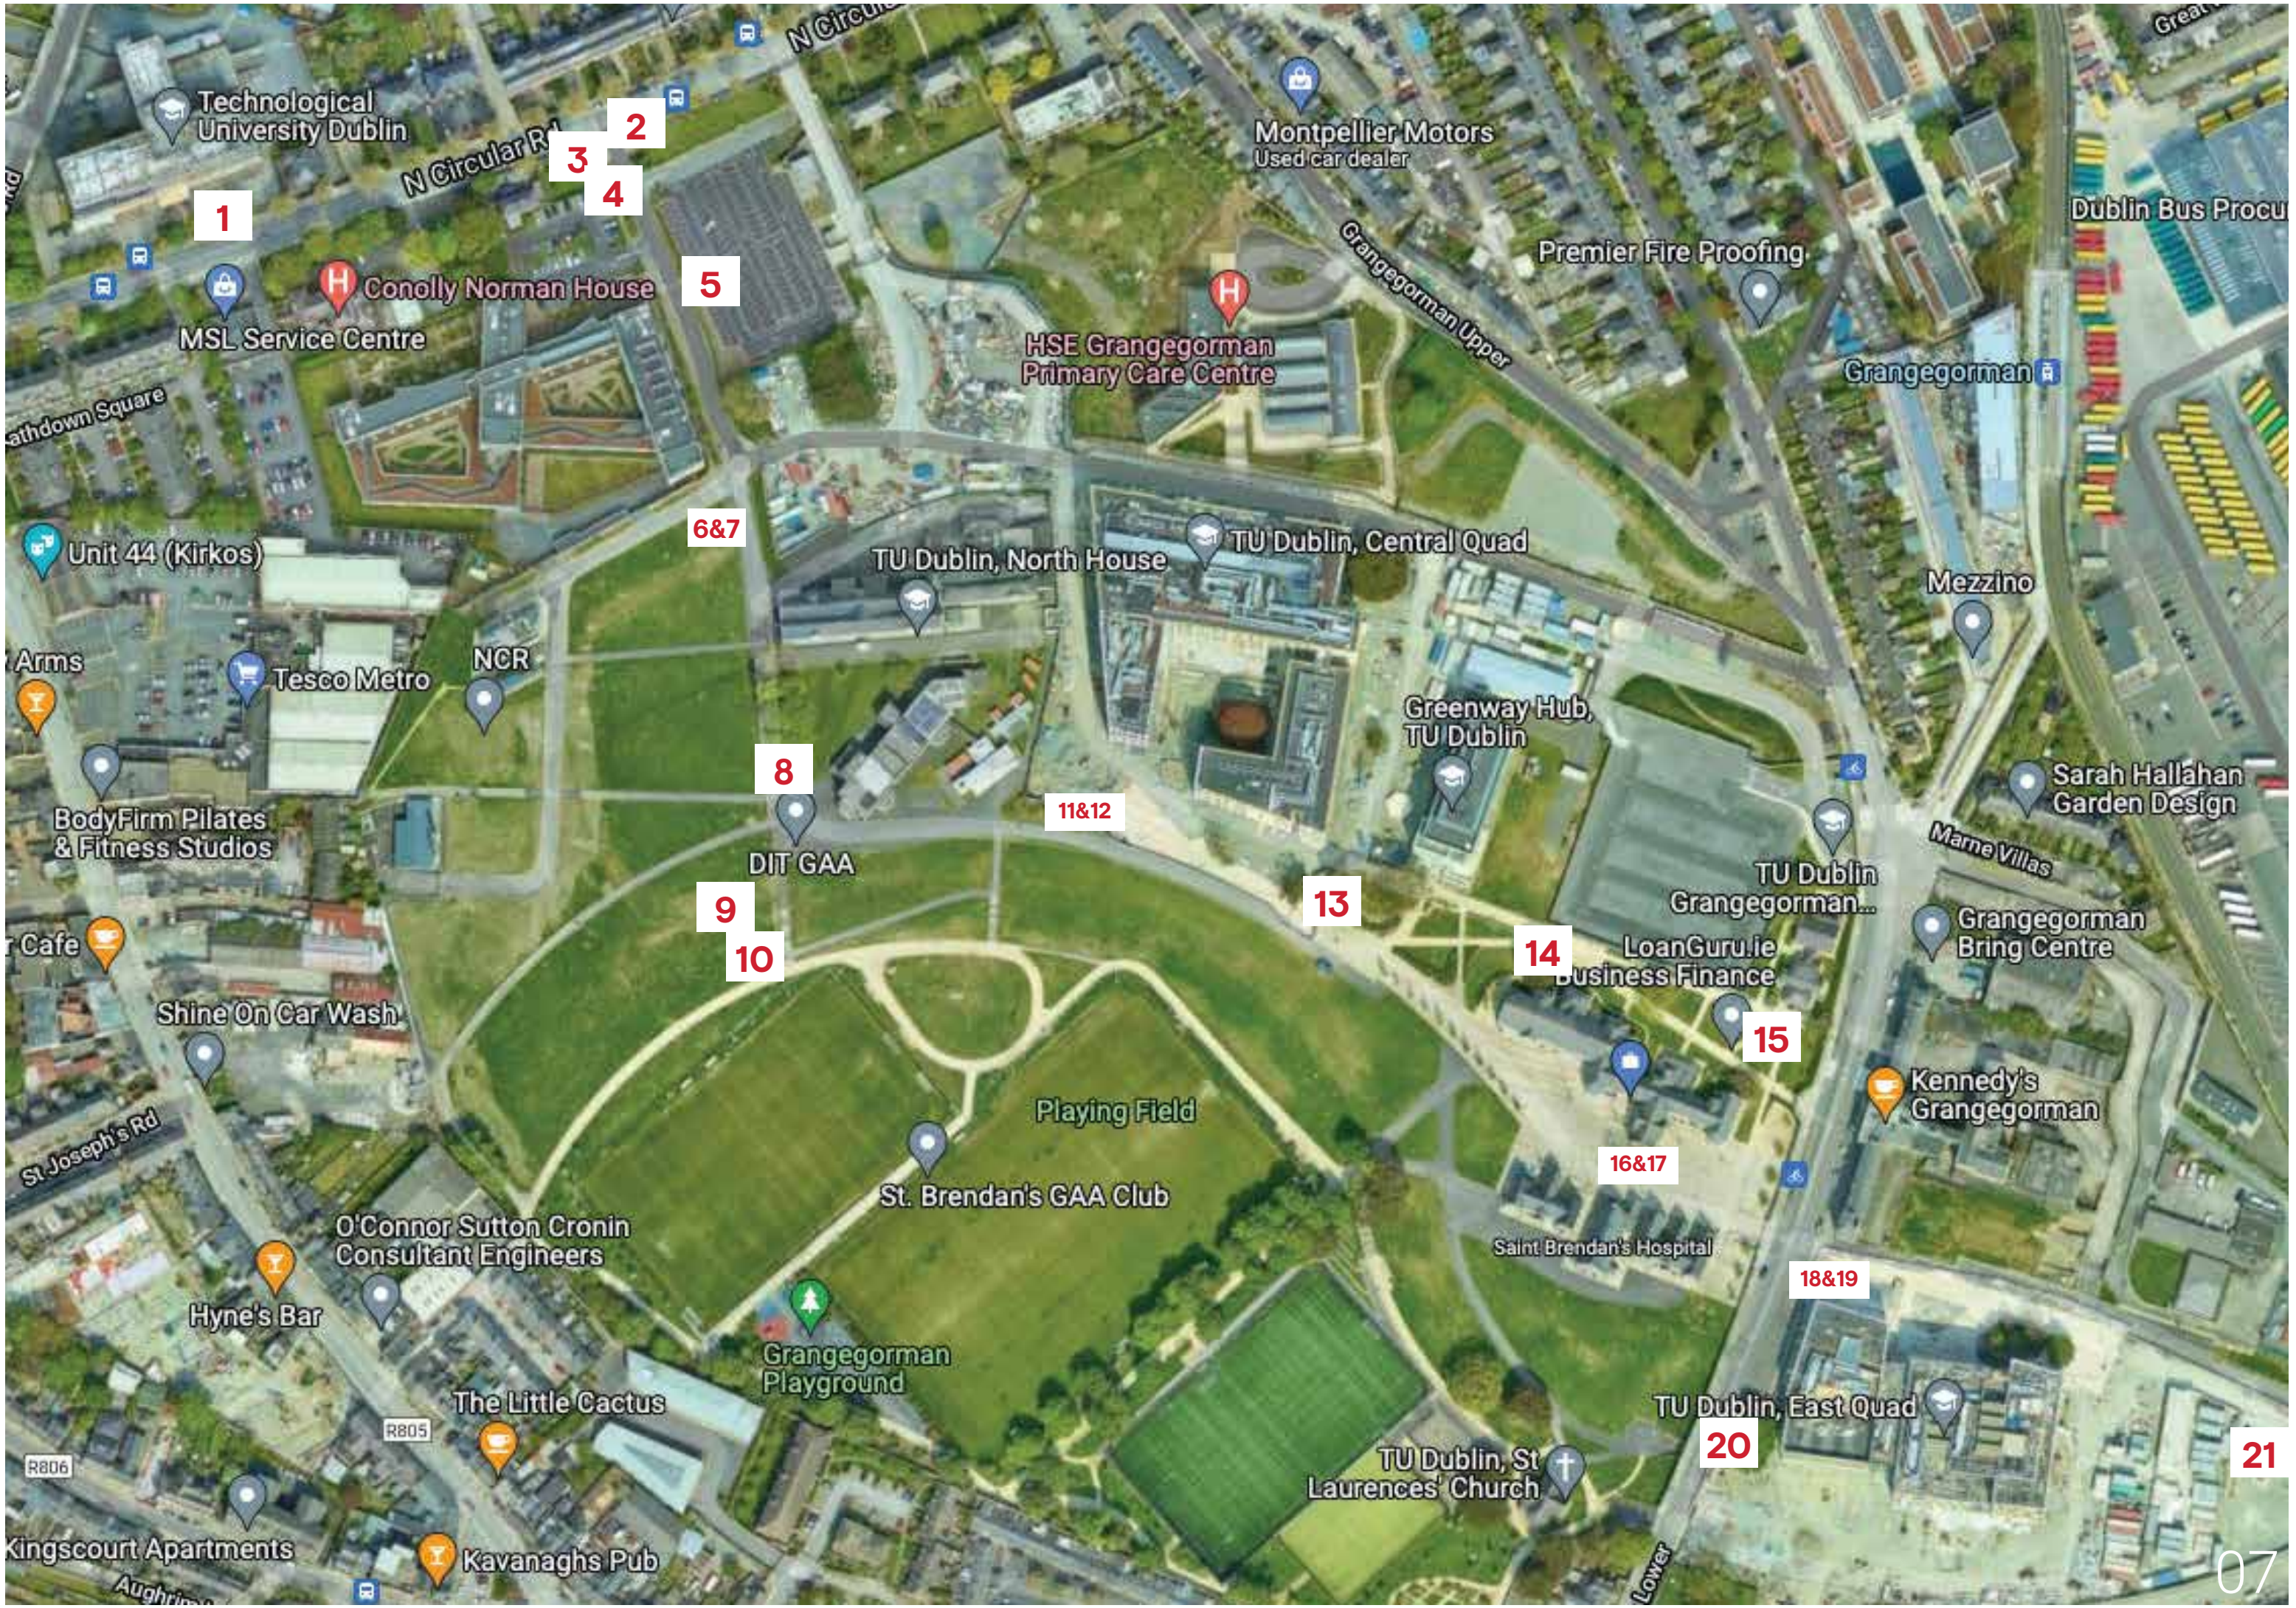

1

2
3
4

5

6&7

8

9

10

11&12

13

14

15

16&17

18&19

20

21

