
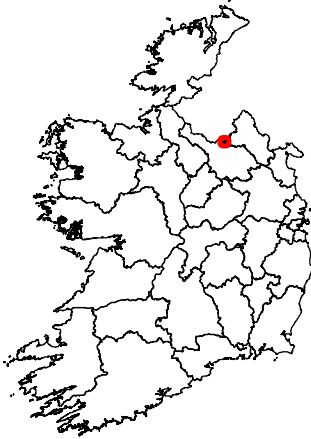


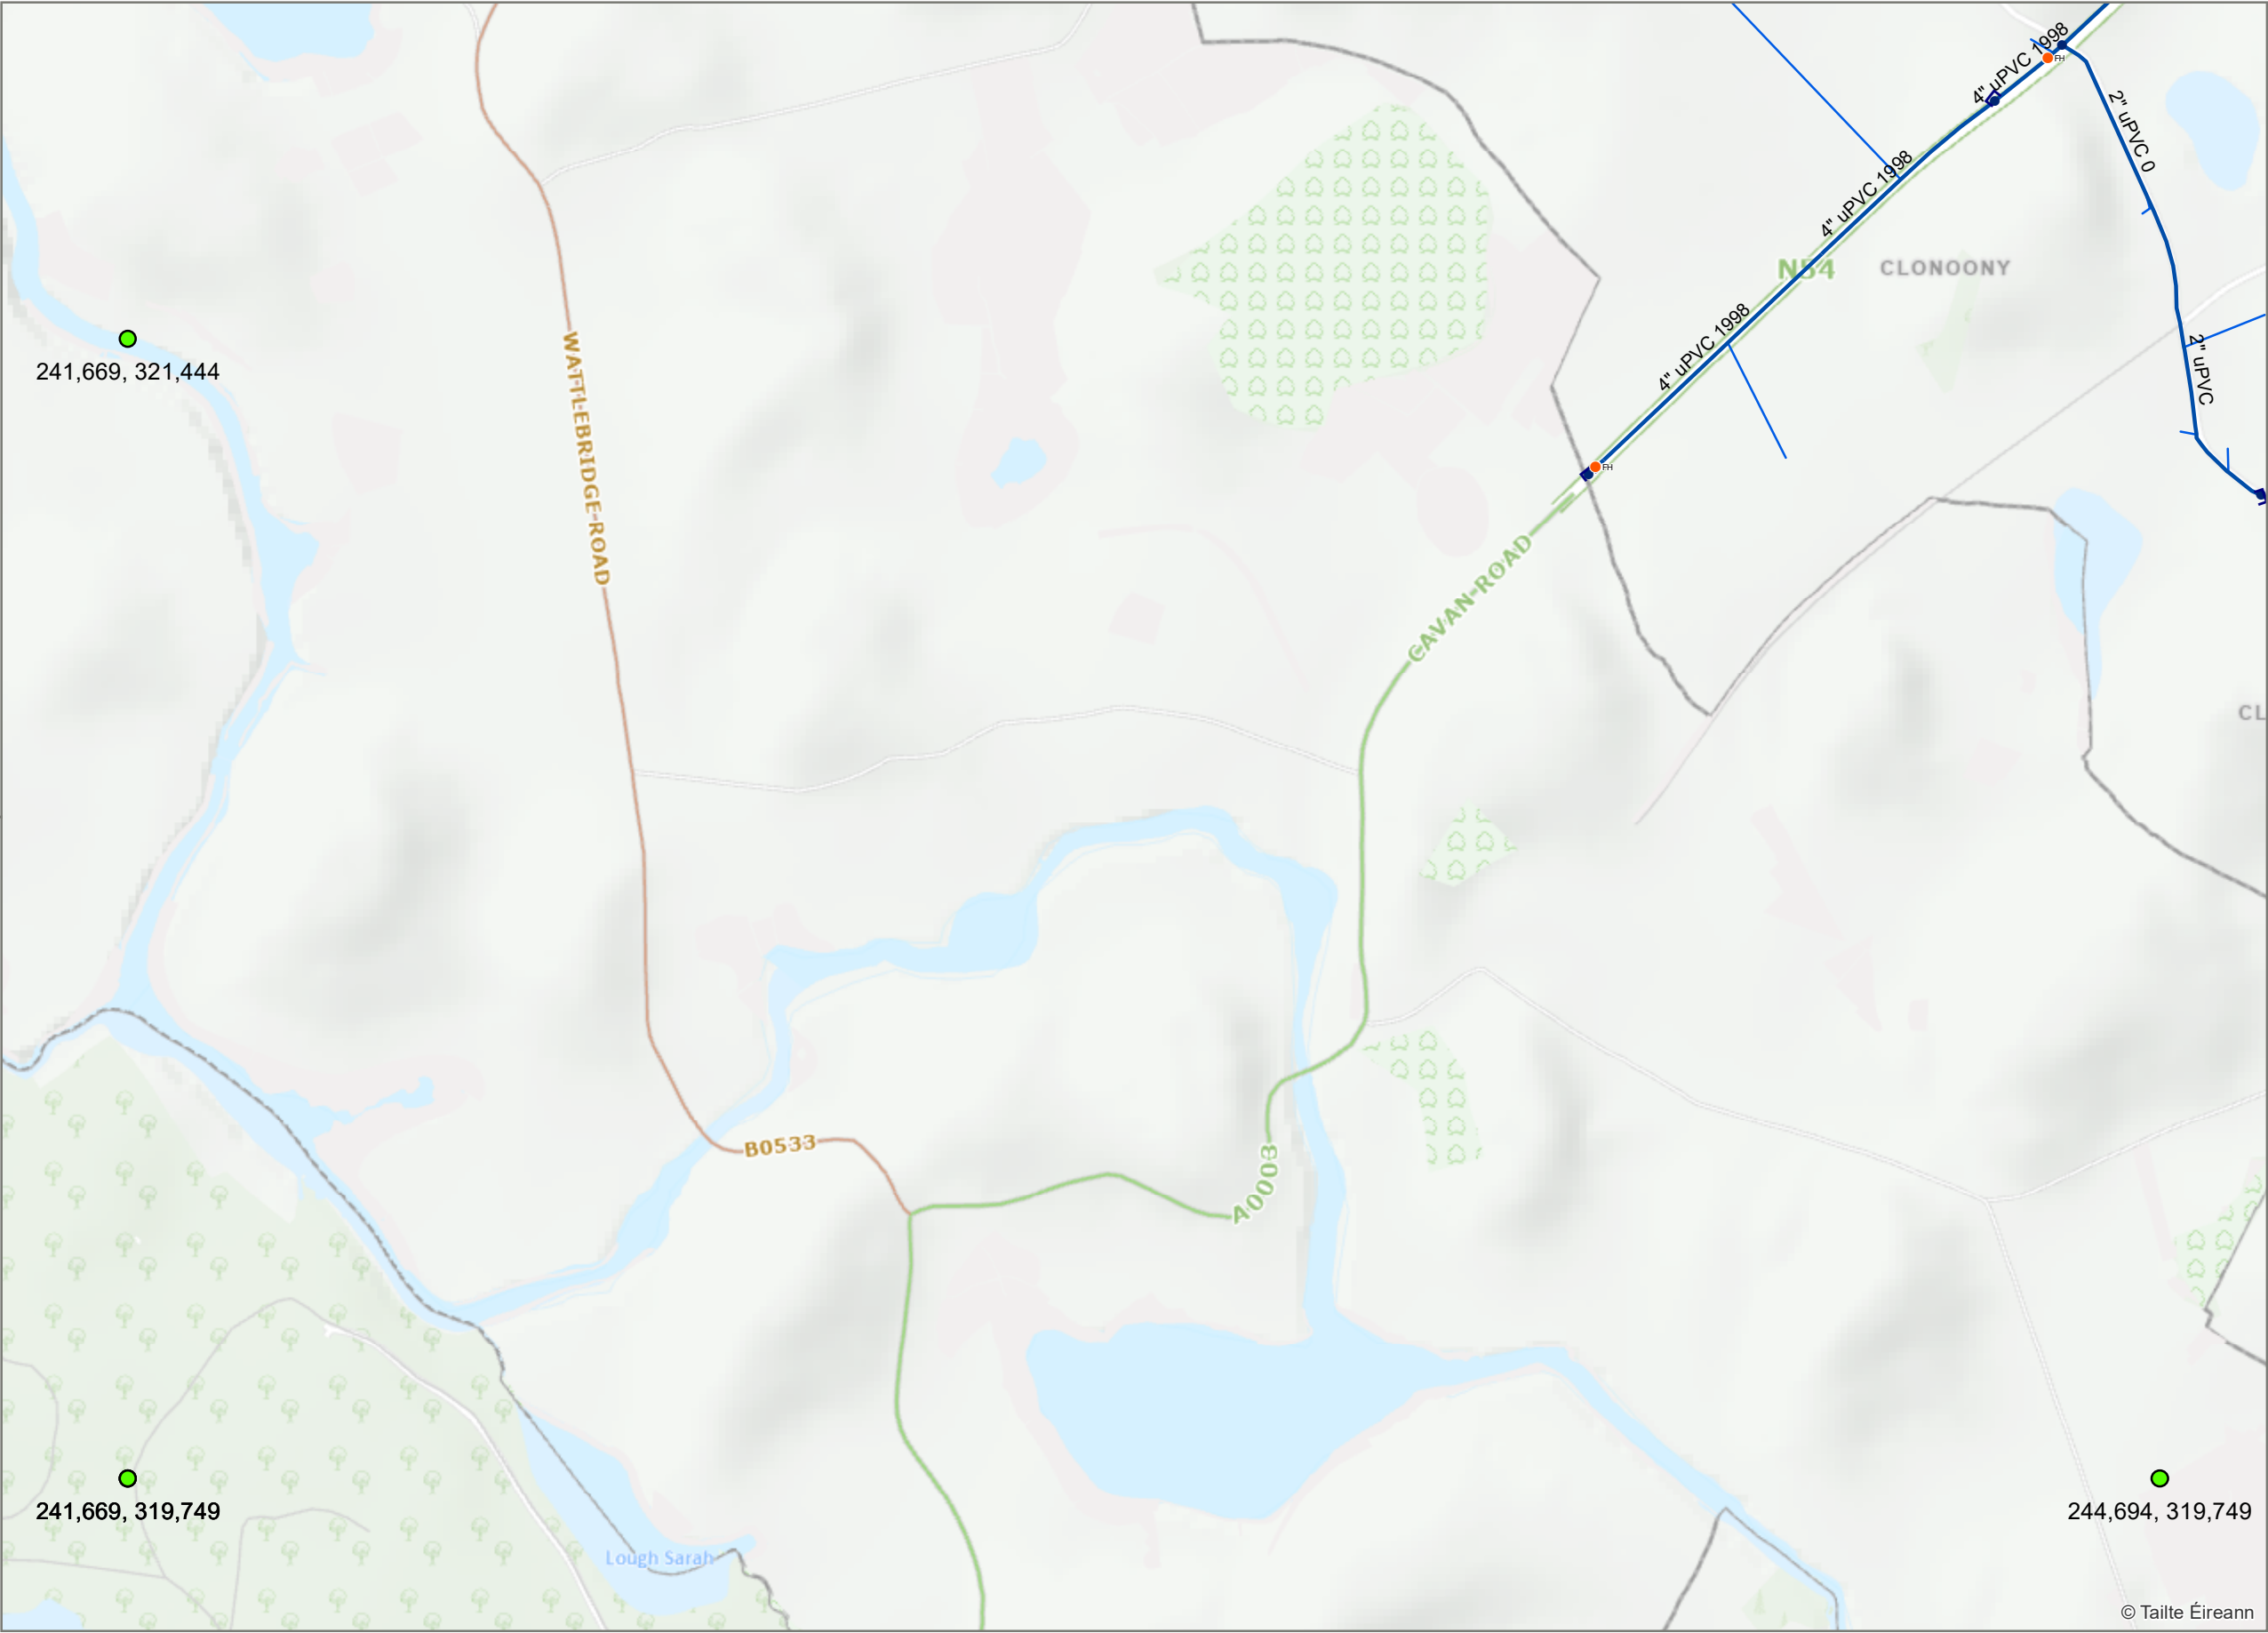

Legend

Water Hydrants

●_{RH} Fire Hydrant

Water Fittings

□ Cap

● Other Fitting

Water Mains(Irish Water Owned)

— Potable Water

Water Lateral Lines

— Irish Water



Coordinate System: TM65 Irish Grid
Projection: Transverse Mercator

Scale @ A3:	1:10,000
Drawing No.:	IW-AGG-2018-000
Drawn By:	JJ
Checked By:	<Add Name>
Approved By:	<Add Name>
Drawn Date	01/10/2025
Checked Date:	<dd/mm/yyyy>
Approved Date:	<dd/mm/yyyy>



1. No part of this drawing may be reproduced or transmitted in any form or stored in any retrieval system of any nature without the written permission of Uisce Éireann as copyright holder except as agreed for use on the project for which the document was originally issued.

2. Whilst every care has been taken in its compilation, Uisce Éireann gives this information as to the position of its underground network as a general guide only on the strict understanding that it is based on the best available information provided by each Local Authority in Ireland to Uisce Éireann. Uisce Éireann can assume no responsibility for and give no guarantees, undertakings or warranties concerning the accuracy, completeness or up to date nature of the information provided and does not accept any liability whatsoever arising from any errors or omissions. This information should not be relied upon in the event of excavations or any other works being carried out in the vicinity of the Uisce Éireann underground network. The onus is on the parties carrying out excavations or any other works to ensure the exact location of the Uisce Éireann underground network is identified prior to excavations or any other works being carried out. Service connection pipes are not generally shown but their presence should be anticipated.

© Copyright Uisce Éireann.

Reproduced from the Ordnance Survey Of Ireland by Permission of the Government. License No. 3-3-34

Water Network