


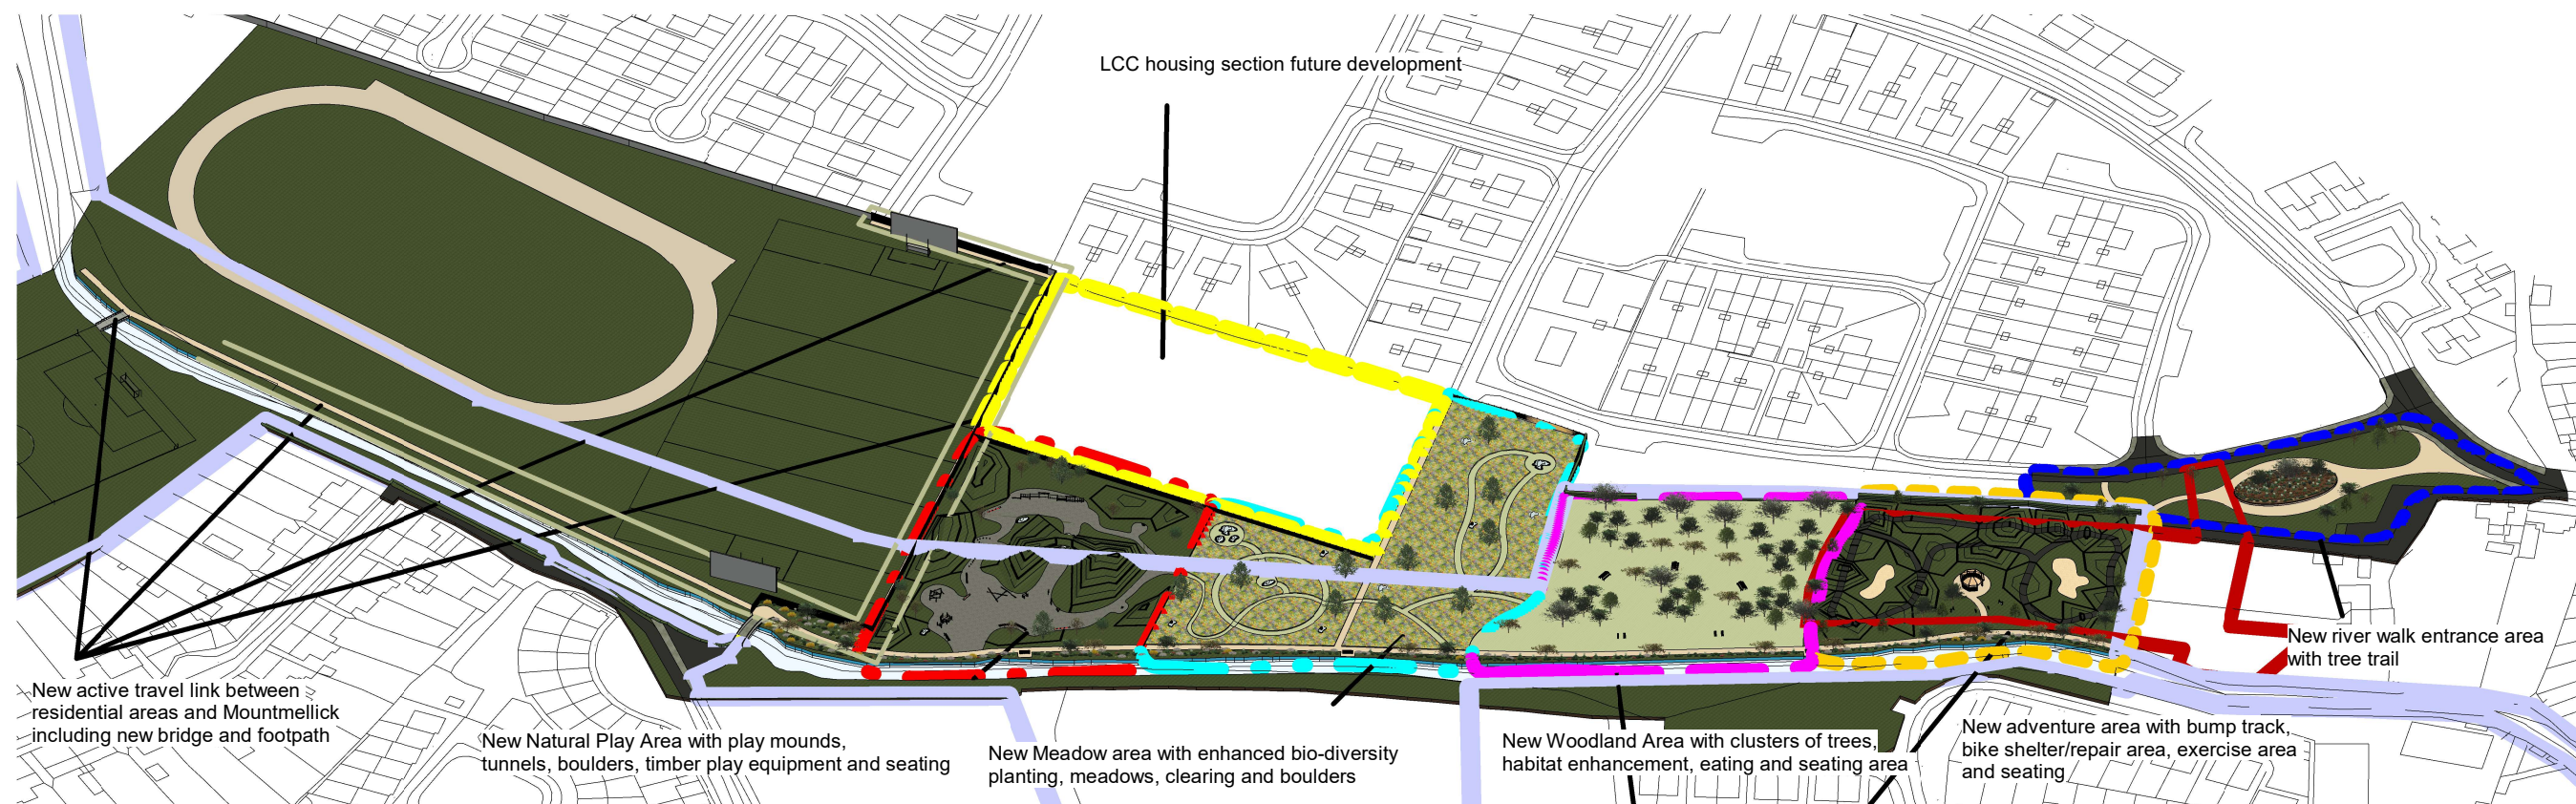

1 3D View looking Northwest



2 Section 1
1 : 1000

 Laois County Council Áras an Chontae, Portlaoise, Co. Laois	
 Lár Bailte ar dTús Town Centre First	
LAOIS COUNTY COUNCIL REGENERATION SECTION ARAS AN CHONTAE, PORTLAOISE, CO. LAOIS.	DIRECTOR OF SERVICES: ANGELA McEVY TEL: 057 866400 EMAIL: townregeneration@laoiscoco.ie WEB: www.laoiscoco.ie
PROJECT: SMITHS FIELD PARK DESIGN	
DRAWINGS 3D SITE LAYOUT VIEW	
SCALE: 1 : 1000	FILE PATH: G:\RS-03 Town and Village Schemes\2025 TVRS Schemes\PCDM 2025\02 Smiths Field\10 Tender for Design Teams\Smiths Field.dwg
DRAWN BY: Author	CHECKED: Checker
DATE:	FIRST ISSUE: 01/21/26
DRAWING NUMBER: A101	
STATUS: Project Status	