


1

Option 2 -Bridge from
Smithsfield-Eastern side of
river

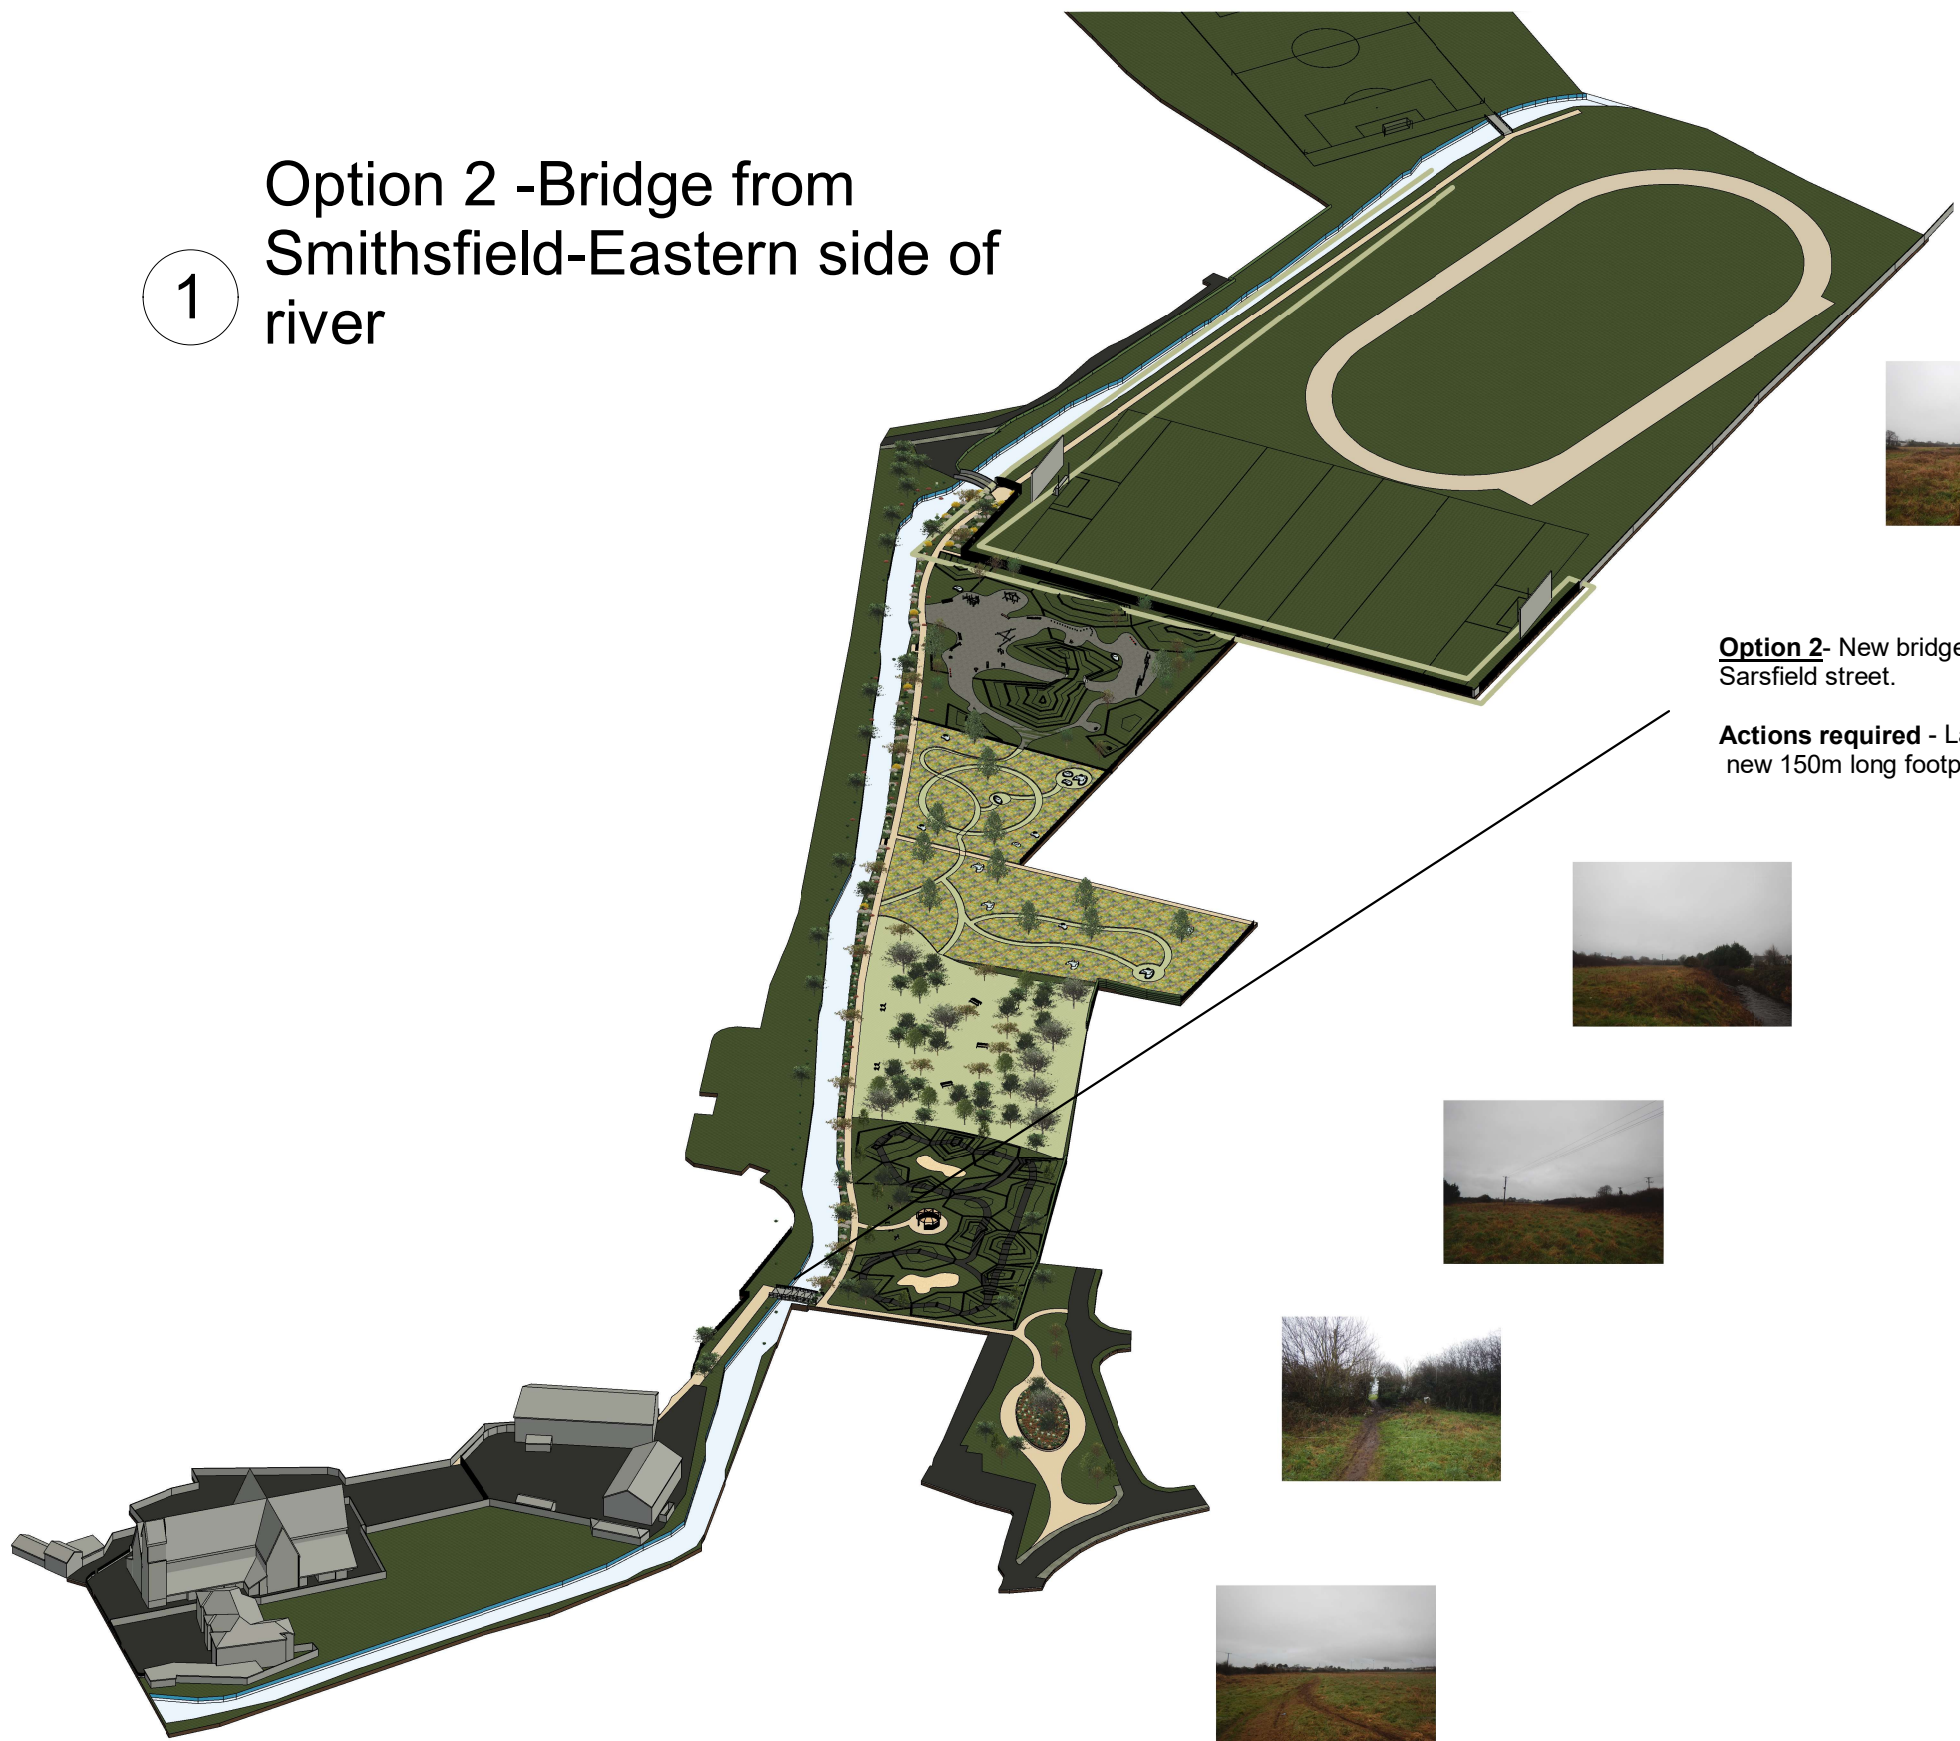

Option 2- New bridge &footpath from Smithfield to car park adjacent to St. Joseph Church to Sarsfield street.

Actions required - Land acquisition,bridge construction / civil engineering works, new 150m long footpath and new boundary to accommodate new footpath.





Laois County Council
Áras an Chontae, Portlaoise, Co. Laois



Lár Bailte ar dTús
Town Centre First

LAOIS COUNTY COUNCIL
REGENERATION SECTION
ARAS AN CHONTAE,
PORTLAOISE,
CO. LAOIS.

DIRECTOR OF SERVICES:
ANGELA McEVY
TEL: 057 866400
EMAIL: townsregeneration@laoiscoco.ie
WEB: www.laoiscoco.ie

PROJECT:
SMITHS FIELD PARK DESIGN

DRAWINGS
LINK TO TOWN CENTRE -
OPTION 2

SCALE:	FILE PATH: G:\RS-23 Town and Village Schemes\2025 TVRS Schemes\PCDM 2025\02 Smiths Field\1.0 Tender for Design Teams\Smiths Field.rvt
DRAWN BY: JC	CHECKED: KM
DATE:	FIRST ISSUE: 03/12/26

DRAWING NUMBER:
A107

STATUS:
Project Status