


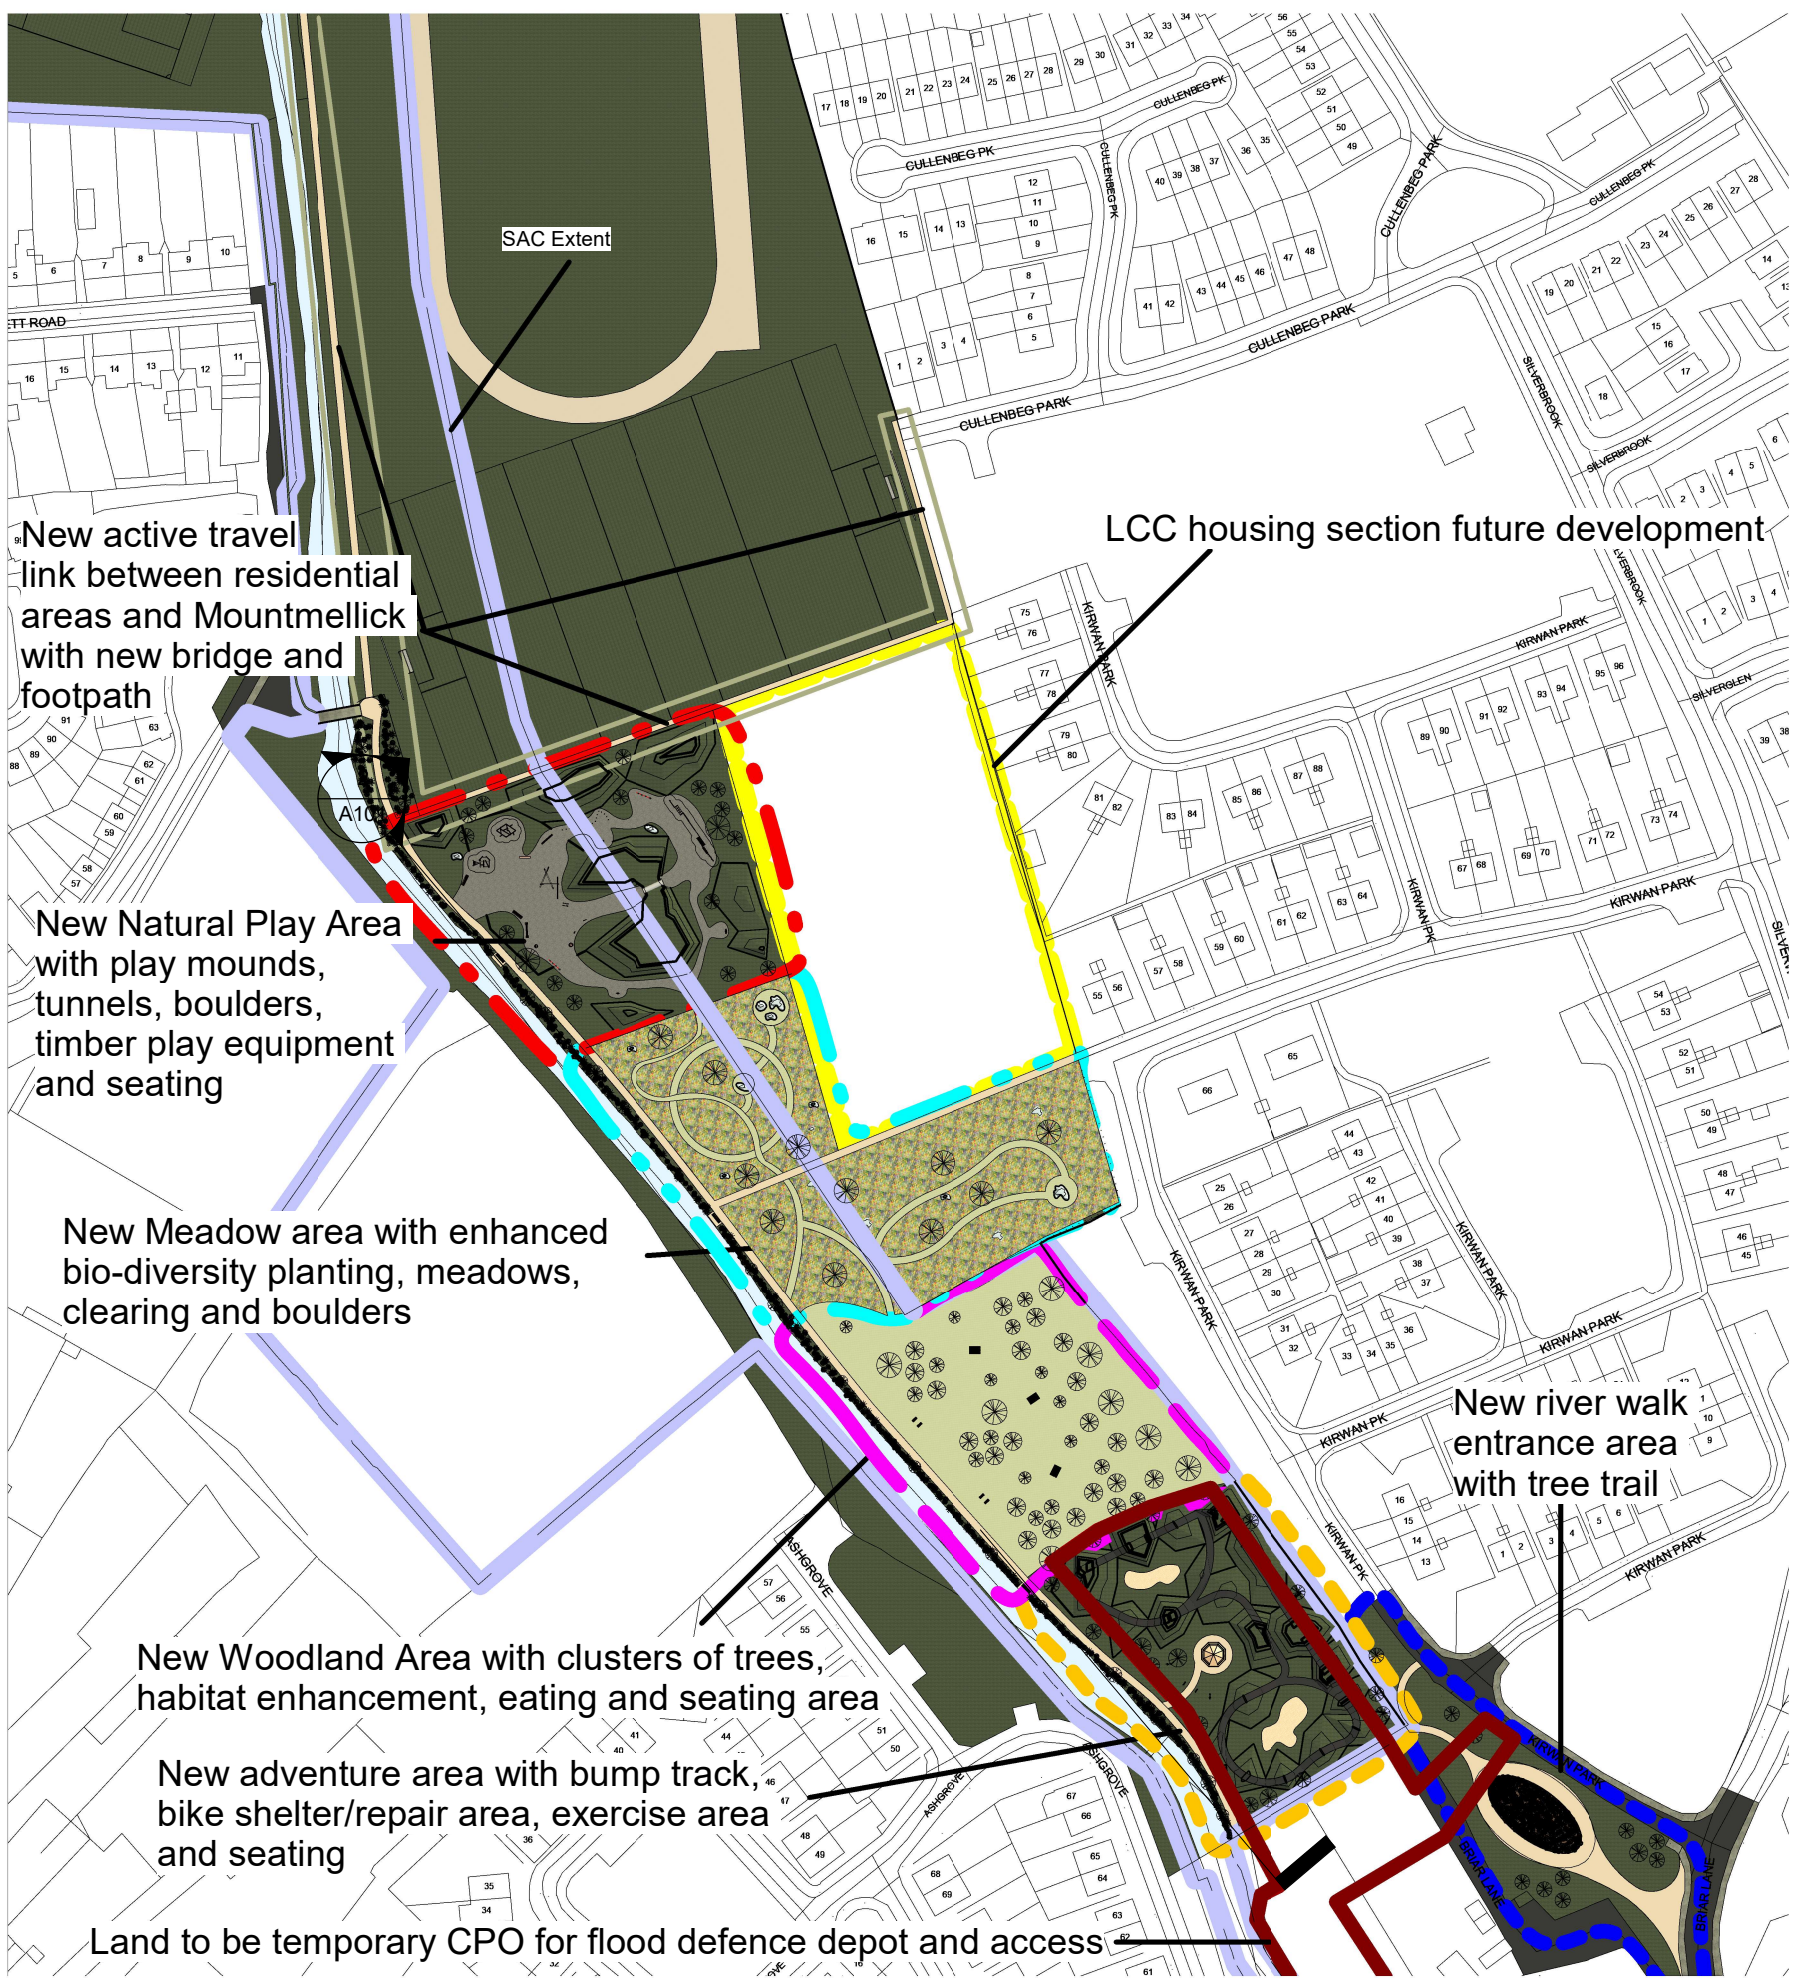

Legend		
Ref No.	Area	Extent
1	Active Travel link	
2	New Natural Play area	
3	New Meadow area	
4	New Woodland area	
5	New Adventure area	
6	New River walk entrance	
7	LCC Housing area	
8	Temporary CPO flood defence depot / access	
9	Sac Extent	

1 Site layout
1 : 2000

Laois County Council
Áras an Chontae, Portlaoise, Co. Laois

Lár Bailte ar dTús
Town Centre First

LAOIS COUNTY COUNCIL
REGENERATION SECTION
ARAS AN CHONTAE,
PORTLAOISE,
CO. LAOIS.

DIRECTOR OF SERVICES:
ANGELA McEVROY
TEL: 057 866400
EMAIL: townregeneration@laoiscoco.ie
WEB: www.laoiscoco.ie

PROJECT:
SMITHS FIELD PARK DESIGN

DRAWINGS
SITE LAYOUT

SCALE: As indicated	FILE PATH: G:\RS-03 Town and Village Schemes\2025 TVRS Schemes\PCDM 20L502 Smiths Field\10 Tender for Design Teams\Smiths Field.rvt
DRAWN BY: Author	CHECKED: Checker
DATE:	FIRST ISSUE: 01/21/26

DRAWING NUMBER:
A102

STATUS:
Project Status