




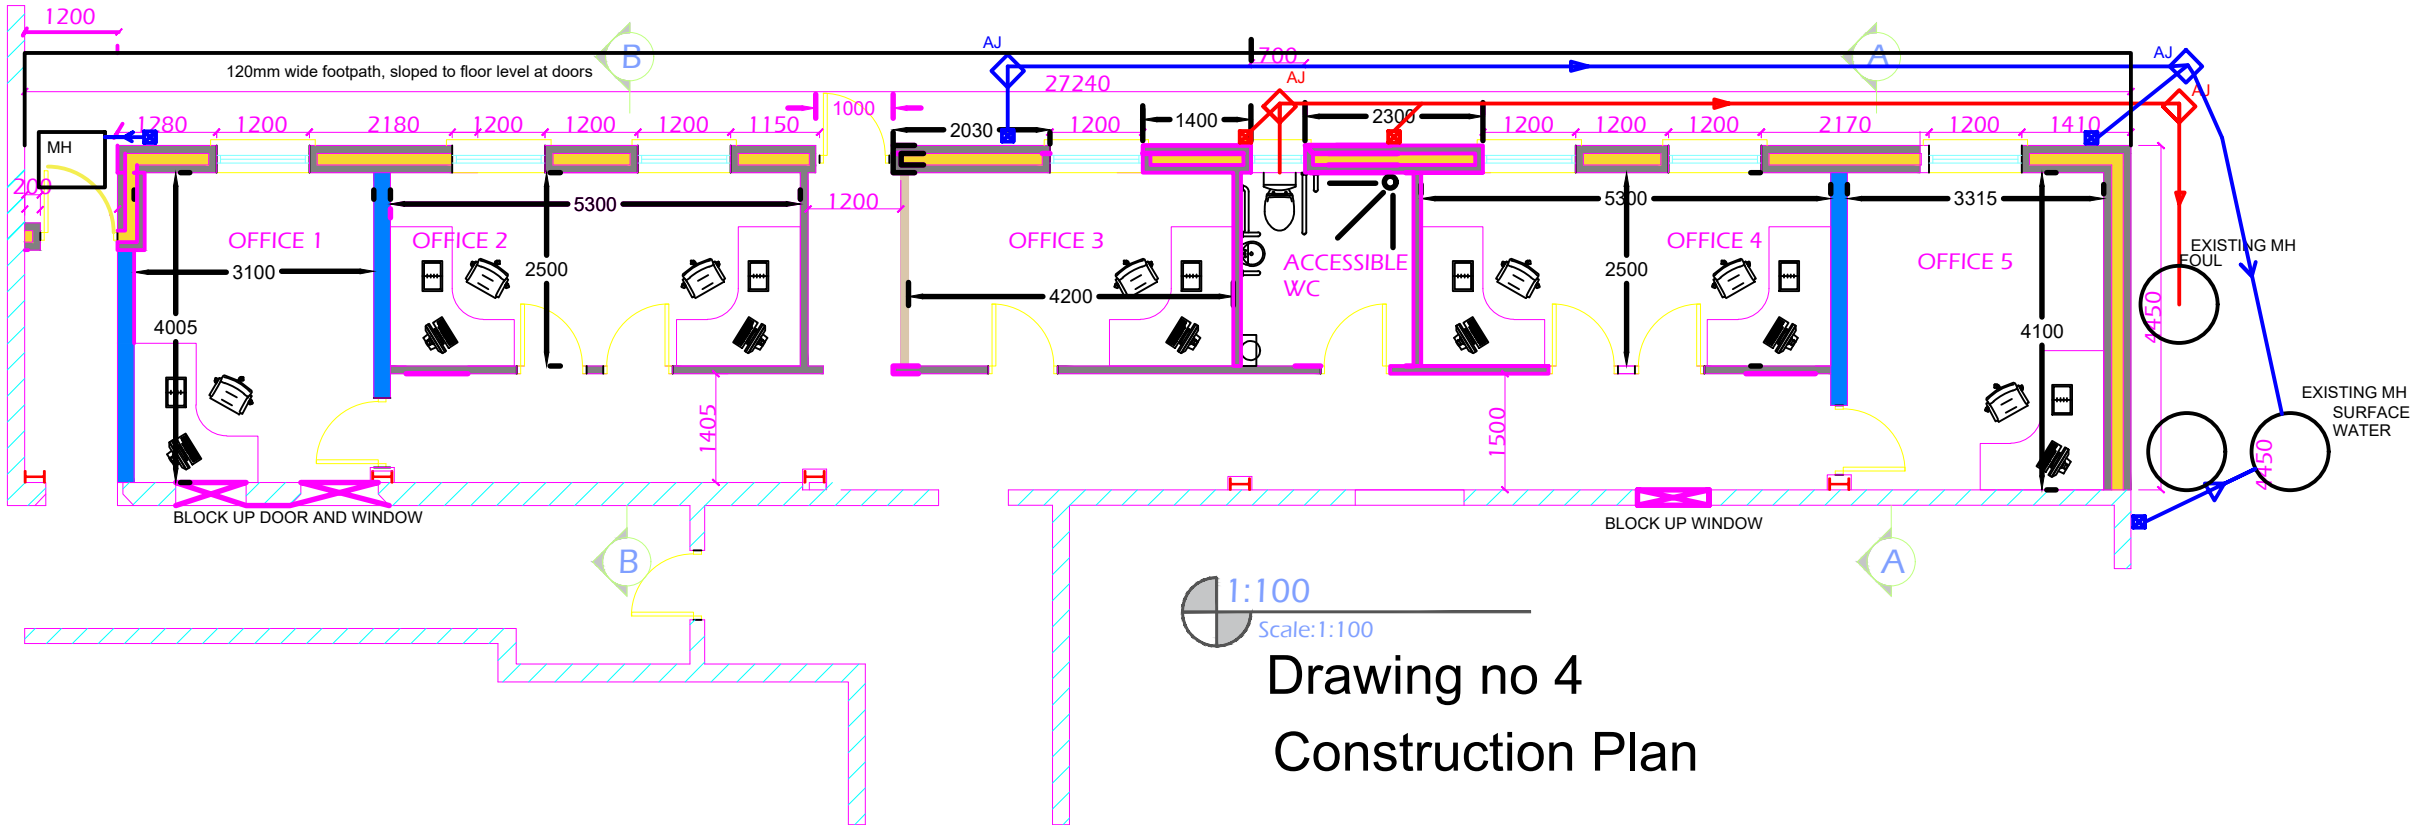


**LEGEND:**












 











EXTERNAL WALL INSULATION 150mm	
EXISTING MASONRY WALL	
100mm MASONRY WALL	
215mm MASONRY WALL	
TIMBER STUD WALL	

  

1:100  
Scale: 1:100

**Drawing no 4  
Construction Plan**

 **KEY**

LEGEND	
	Emergency Exit
	Water Fire Extinguisher
	Powder Fire Extinguisher
	CO2 Fire Extinguisher
	Foam Fire Extinguisher
	Fire Blanket
	First Aid Station
	Emergency Break Glass
	Gas Switch Off
	Water Switch Off
	Fuseboard
	Fire Panel
	CPR Mask
	Medication Press
	Carbon Monoxide detector
	Fire Door
	Heat Detector
	Smoke Detector
	Security Alarm
	O2 Cylinder
	Emergency Lighting
	Fire Hydrant
	Fire Assembly point

Rev	Revision/Issue	Date
A		



Firm Name and Address  
**CORLANN,**  
 South East Region,  
 Belmont Park,  
 Ferrybank,  
 Waterford. X91 NCX7

Project Name and Address  
**NEW OFFICES AT,**  
 Belmont Park,  
 Ferrybank,  
 Waterford. X91 NCX7

Project: 4, CONSTRUCTION PLAN	Sheet: 4 of 13
Date: JUN 2026	Rev: A
Scale: 1:50 in A3	