



| | |
|--|--|
| CONCRETE LINTEL TO MANUFACTURERS SPECIFICATION | |
| DOUBLE CONCRETE LINTEL TO MANUFACTURERS SPECIFICATION | |
| STEEL BEAM | |
| CATNIC LINTEL TO MANUFACTURERS SPECIFICATION. (Loading can be provided if required.) | |
| 100mm MASONRY WALL | |
| 215mm MASONRY WALL | |
| TIMBER STUD WALL | |

!! NOTE: All setting out dimensions to be taken from Drawing No 4.

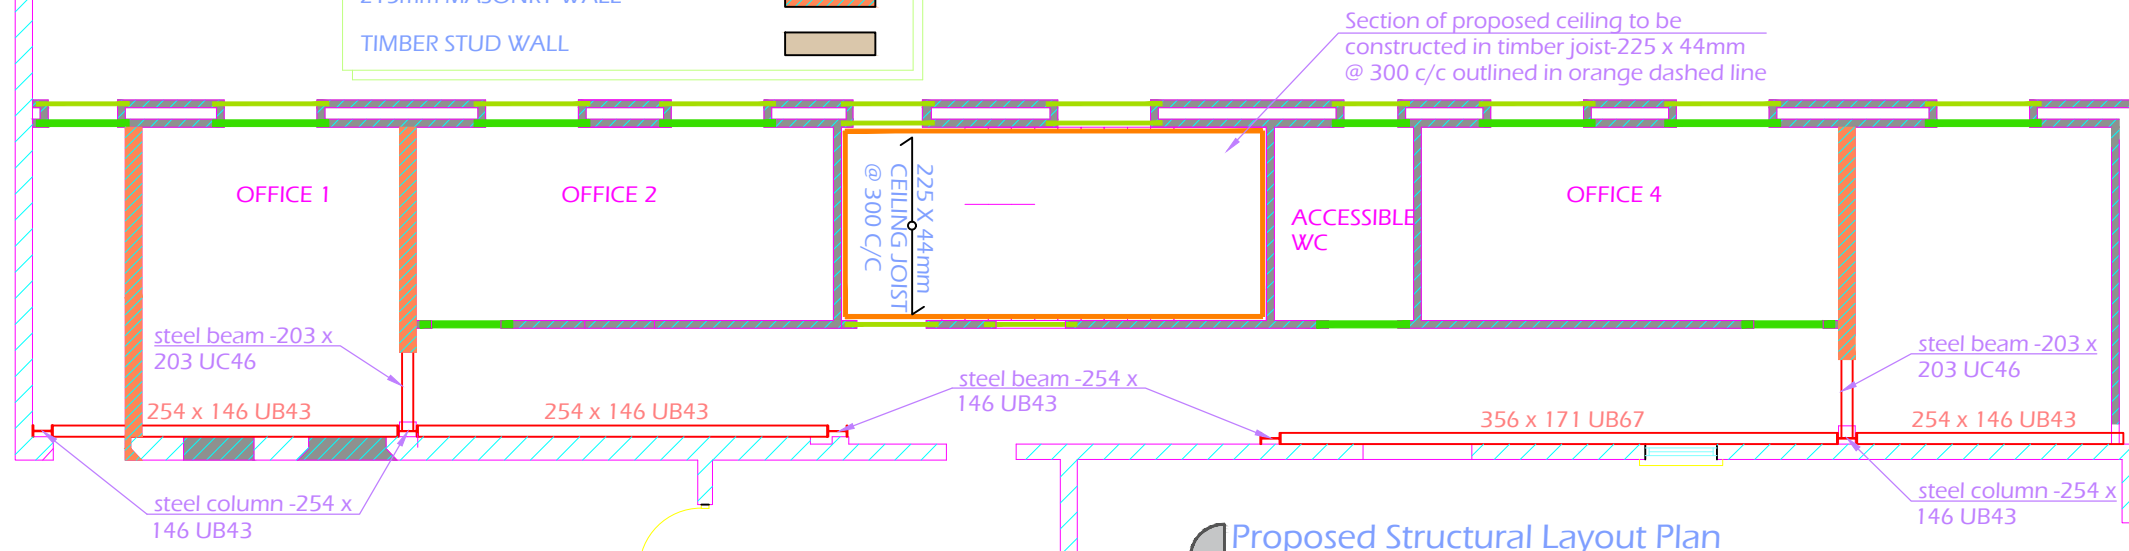

Proposed Structural Layout Plan
Scale:1:100

Drawing No 6 Structural plan

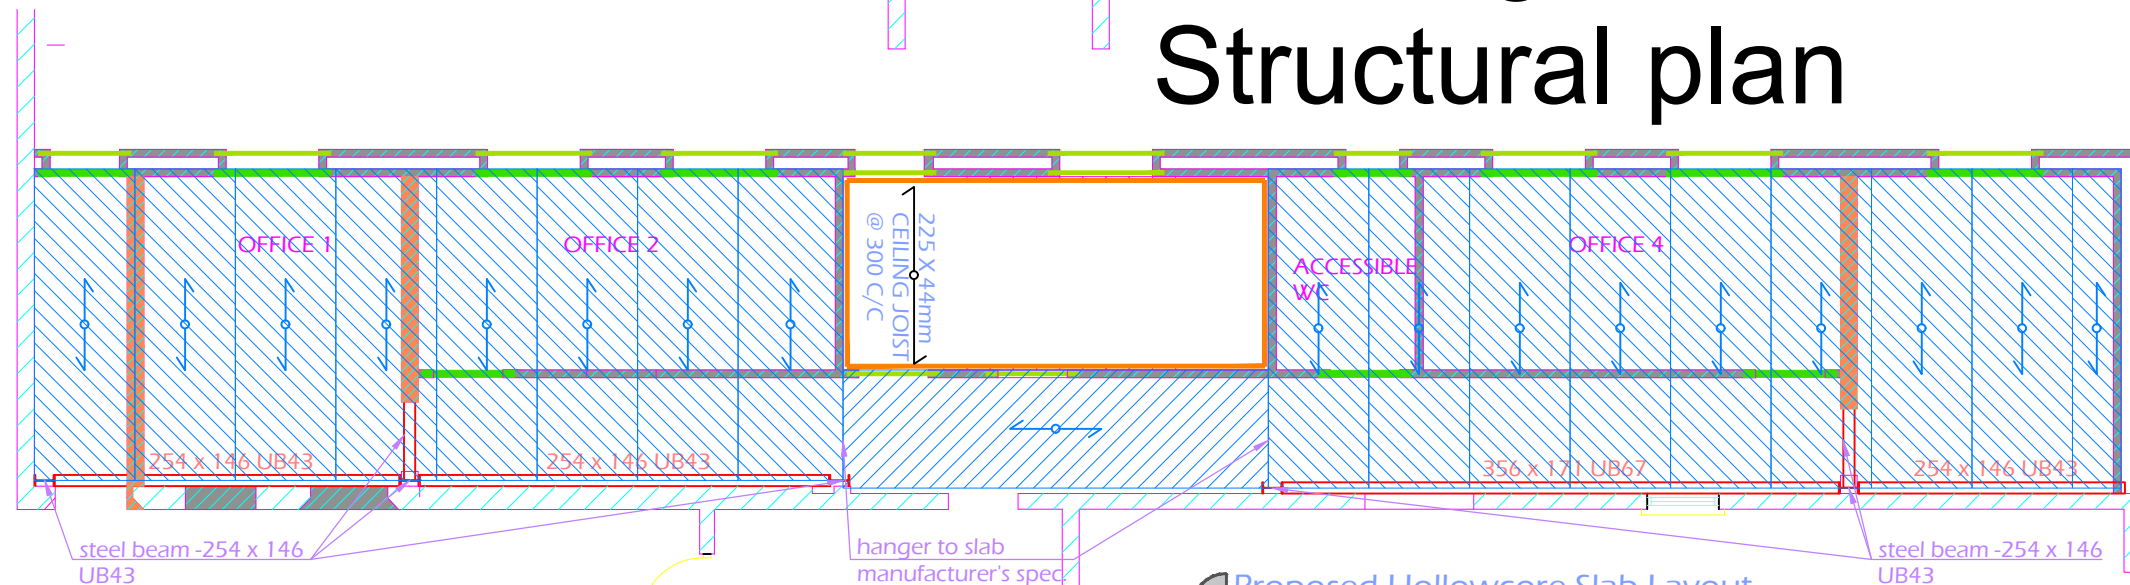

Proposed Hollowcore Slab Layout
Scale:1:100

| LEGEND | |
|--|--|
| PROPOSED 225mm HOLLOWCORE SLAB, NO SCREED REQD | |

| KEY | |
|--------|--------------------------|
| LEGEND | |
| | Emergency Exit |
| | Water Fire Extinguisher |
| | Powder Fire Extinguisher |
| | CO2 Fire Extinguisher |
| | Foam Fire Extinguisher |
| | Fire Blanket |
| | First Aid Station |
| | Emergency Break Glass |
| | Gas Switch Off |
| | Water Switch Off |
| | Fuseboard |
| | Fire Panel |
| | CPR Mask |
| | Medication Press |
| | Carbon Monoxide detector |
| | Fire Door |
| | Heat Detector |
| | Smoke Detector |
| | Security Alarm |
| | O2 Cylinder |
| | Emergency Lighting |
| | Fire Hydrant |
| | Fire Assembly point |

| Rev | Revision/Issue | Date |
|-----|----------------|------|
| A | | |



Firm Name and Address
CORLANN,
 South East Region,
 Belmont Park,
 Ferrybank,
 Waterford. X91 NCX7

Project Name and Address
NEW OFFICES AT,
 Belmont Park,
 Ferrybank,
 Waterford. X91 NCX7

| | |
|--------------------------------|-------------------|
| Project: 6, Structural plan | Sheet: 6 of 13 |
| Date: JUN 2026 | Rev: A |
| Scale: 1:100 in A3 | |