

KEY

LEGEND	
	Emergency Exit
	Water Fire Extinguisher
	Powder Fire Extinguisher
	CO2 Fire Extinguisher
	Foam Fire Extinguisher
	Fire Blanket
	First Aid Station
	Emergency Break Glass
	Gas Switch Off
	Water Switch Off
	Fuseboard
	Fire Panel
	CPR Mask
	Medication Press
	Carbon Monoxide detector
	Fire Door
	Heat Detector
	Smoke Detector
	Security Alarm
	O2 Cylinder
	Emergency Lighting
	Fire Hydrant
	Fire Assembly point

Rev	Revision/Issue	Date
A		




Firm Name and Address  
**CORLANN**,  
 South East Region,  
 Belmont Park,  
 Ferrybank,  
 Waterford. X91 NCX7

Project Name and Address  
**NEW OFFICES AT**,  
 Belmont Park,  
 Ferrybank,  
 Waterford. X91 NCX7

Project: 11,Mechanical	Sheet: 11 of 13
Date: JUN 2026	Rev: A
Scale: 1:25 in A3	

- Aj and 100mm sewer line to existing FW MH
- RW gully, connect new 100mm SW drain to existing MH
- 8 no Lunos Decentralised Heat recovery ventilation system for Part-EL

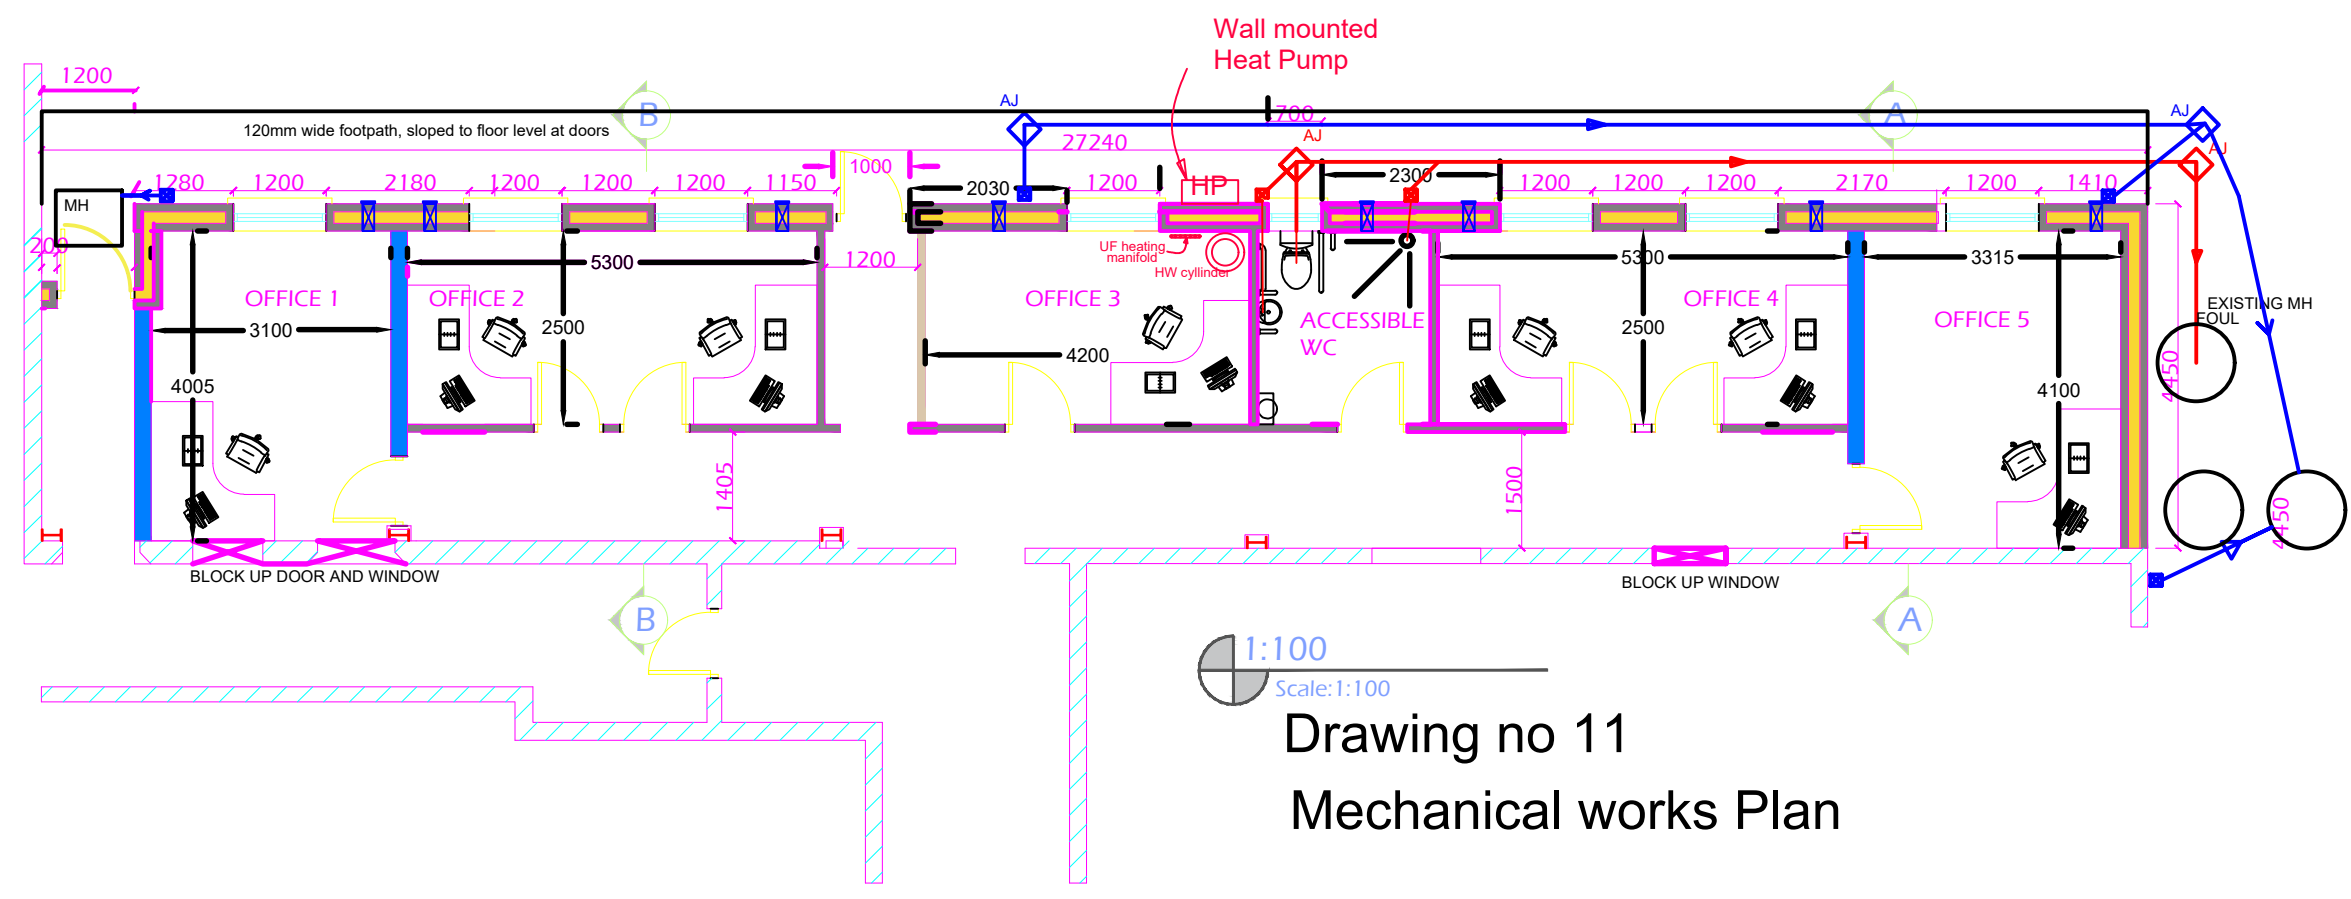

1:100  
 Scale: 1:100  
**Drawing no 11**  
**Mechanical works Plan**