



THIS DRAWING IS THE PROPERTY OF DELAP & WALLER AND MAY ONLY BE USED WITH THEIR WRITTEN APPROVAL.
 DO NOT SCALE FROM THIS DRAWING.
GENERAL NOTES.
 THIS DRAWING TO BE READ IN CONJUNCTION WITH ALL OTHER RELEVANT DRAWINGS AND SPECIFICATIONS ALL DIMENSIONS ARE IN MILLIMETRES UNLESS OTHERWISE STATED.
 THIS DRAWING IS NOT AN INSTALLATION DRAWING. THE CONTRACTOR SHALL BE RESPONSIBLE FOR THE PRODUCTION OF FABRICATION AND INSTALLATION DRAWINGS, SHALL BE FAMILIAR WITH OTHER WORKS PACKAGES WHICH DIRECTLY INTERFACE WITH HIS PACKAGE AND COORDINATE WITH THE FABRICATION AND INSTALLATION DRAWINGS ACCORDINGLY.
 THE CONTRACTOR SHALL BE RESPONSIBLE FOR THE DESIGN, SUPPLY AND INSTALLATION OF SUPPORTS, BRACKETING SYSTEMS, AND SECONDARY STEELWORK SUPPORTS REQUIRED FOR THIS WORKS PACKAGE, UNLESS OTHERWISE STATED.
 SHOULD ANY DISCREPANCIES BE APPARENT IN THIS DRAWING, THE ENGINEER SHALL BE MADE AWARE OF THIS FOR FURTHER ACTION.

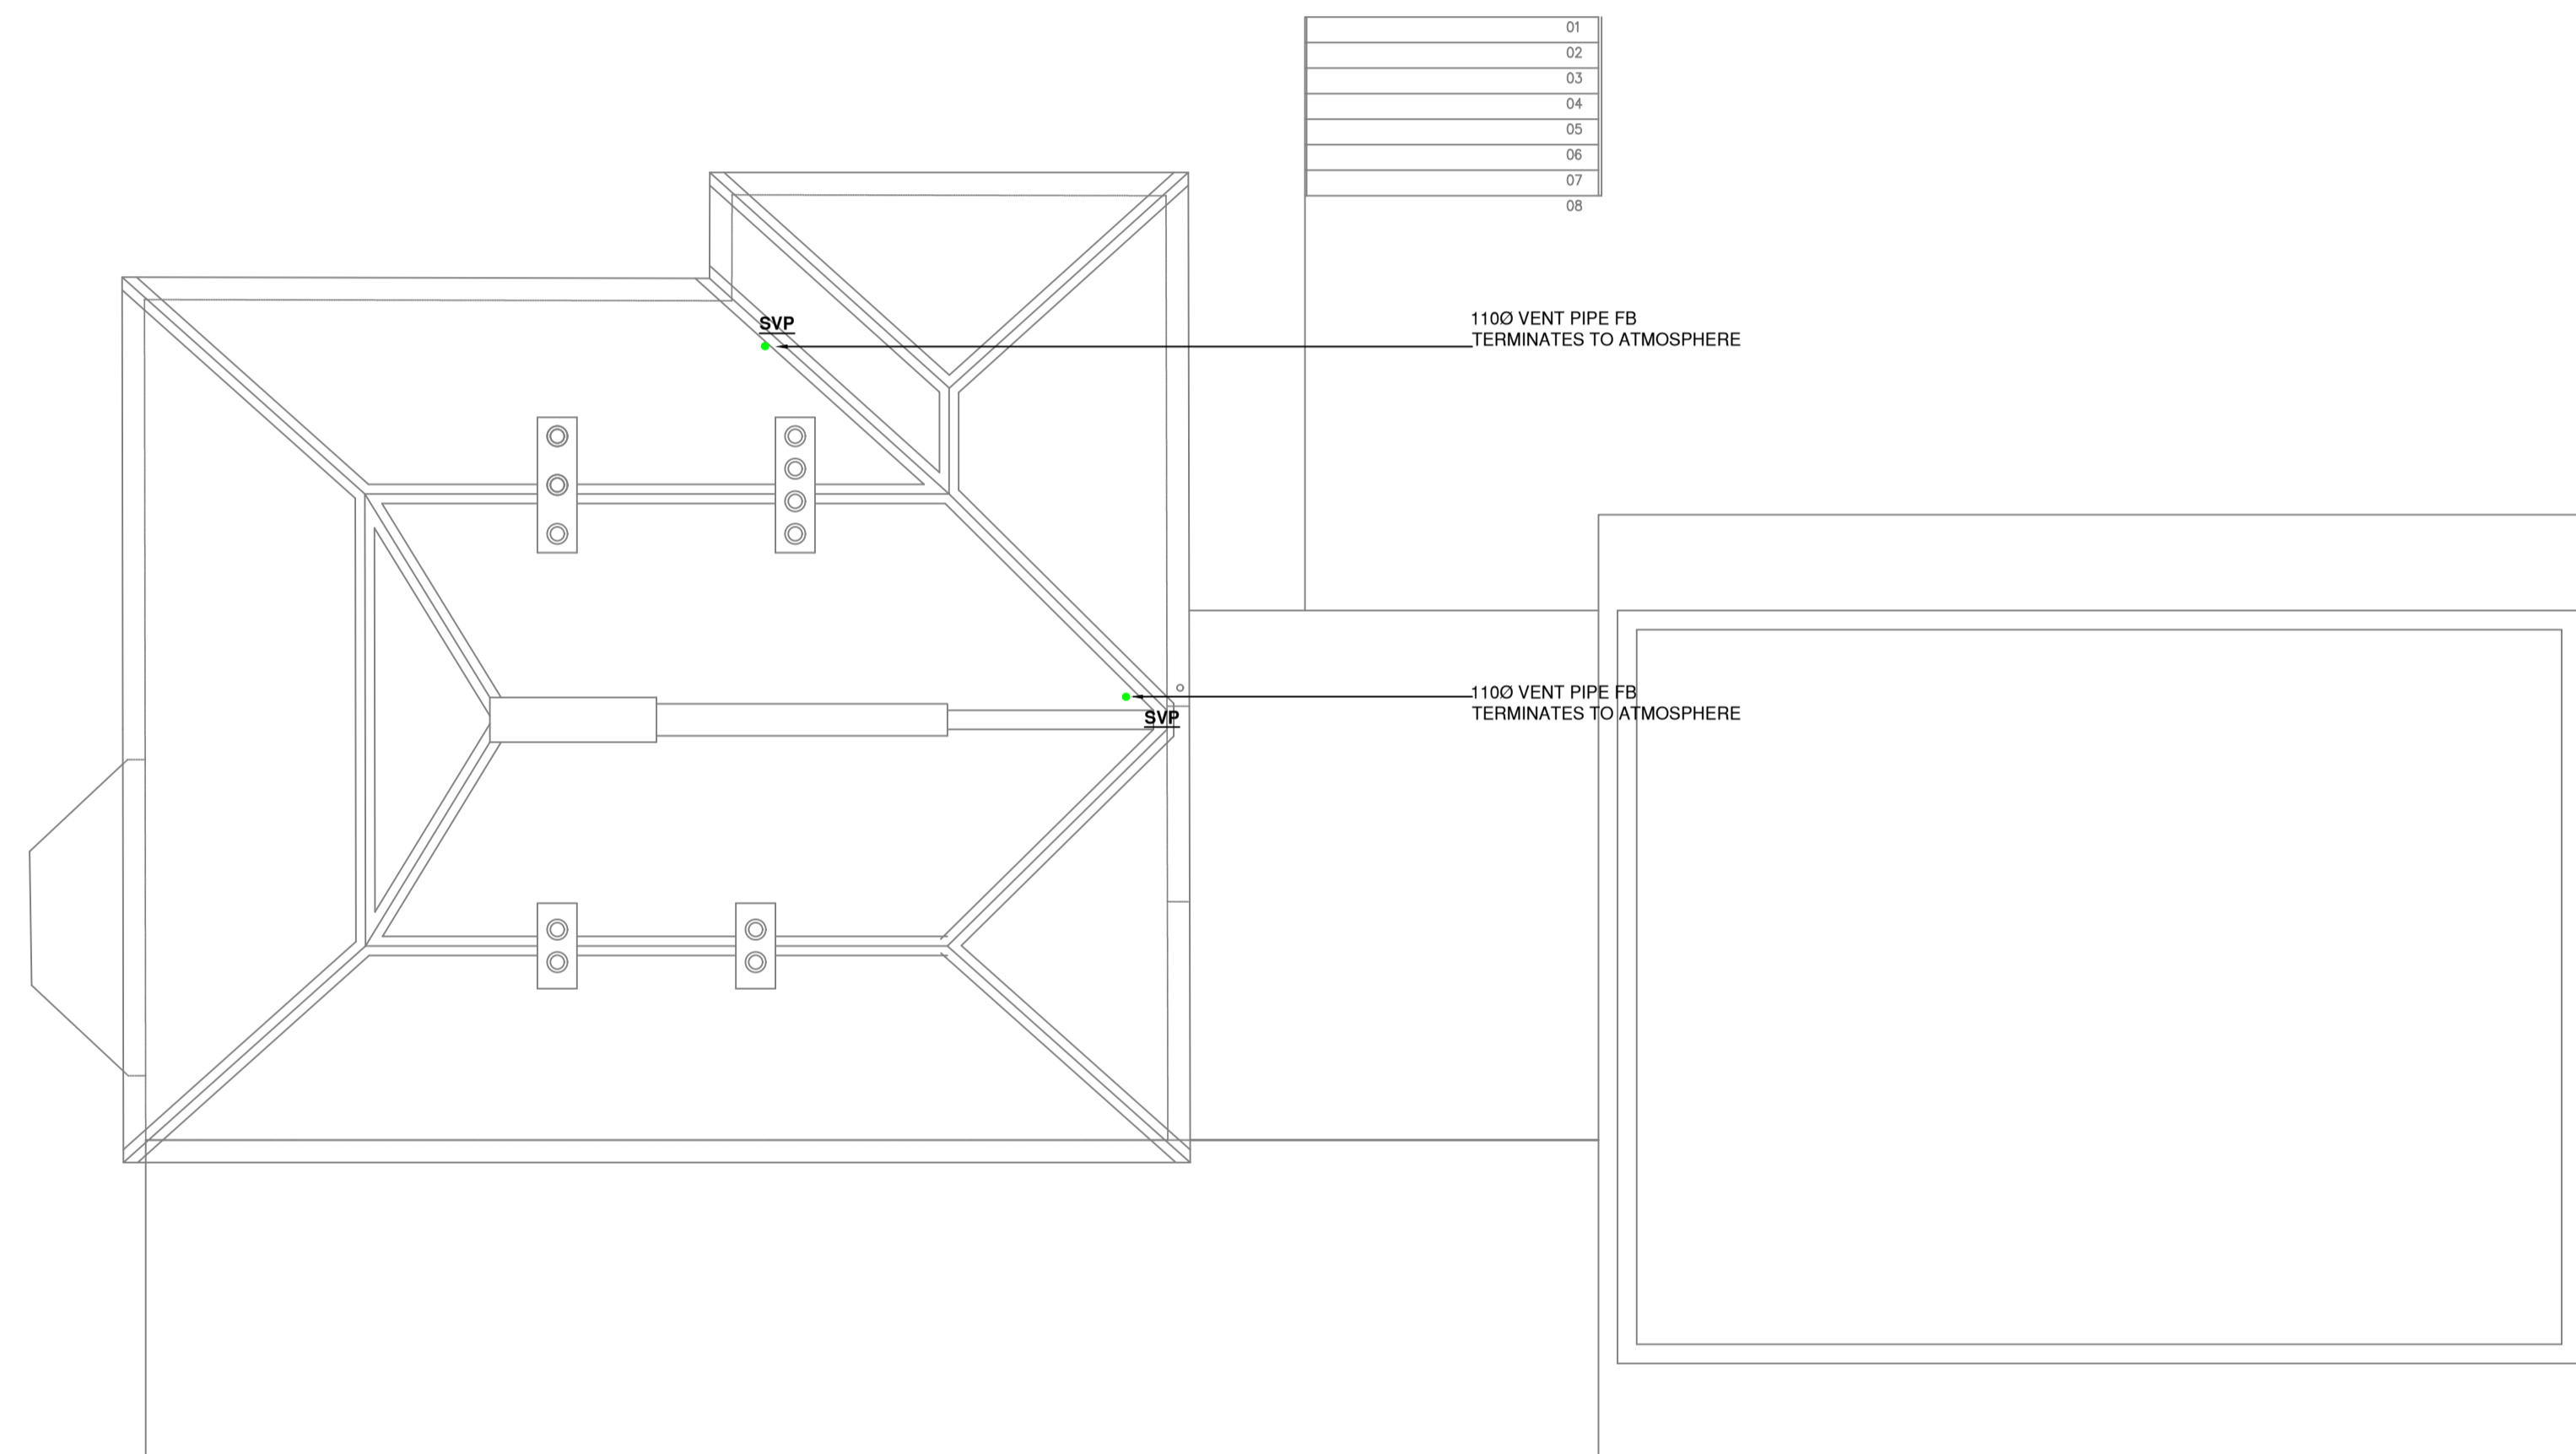

T01	DP	ISSUED FOR TENDER	22.08.2025
T	JW	ISSUED FOR TENDER	05.06.2025
REV	BY	DESCRIPTION	DATE
PROJECT:			
22195			
DAN BREEN HOUSE			
TIPPERARY			
			
www.delapandwaller.com <input type="checkbox"/> Antrim: T +44 (0) 28 9448 3800			
info@delapandwaller.com <input checked="" type="checkbox"/> Dublin: T +353 (0) 1 535 5900			
<input type="checkbox"/> London: T +44 (0) 20 8059 7373			
CLIENT:			
TIPPERARY COUNTY COUNCIL			
NORTH TIPPERARY CIVIC OFFICES, LIMERICK ROAD,			
KNOCKANPIERCE, NENAGH, CO. TIPPERARY			
ARCHITECT:			
ROBIN LEE ARCHITECTURE			
SCALE AT A1:		CHK: JW	APP: JW
1:100		DES: SVB	DRW: SVB
WORK PACKAGE:			
M&E DESIGN			
DRAWING TITLE:			
SOILS & WASTE SERVICES LAYOUT -			
ROOF			
DRAWING NUMBER:			
22195-LRF-DR-DLW-M-403			
STATUS:		REV:	
TENDER		T01	