



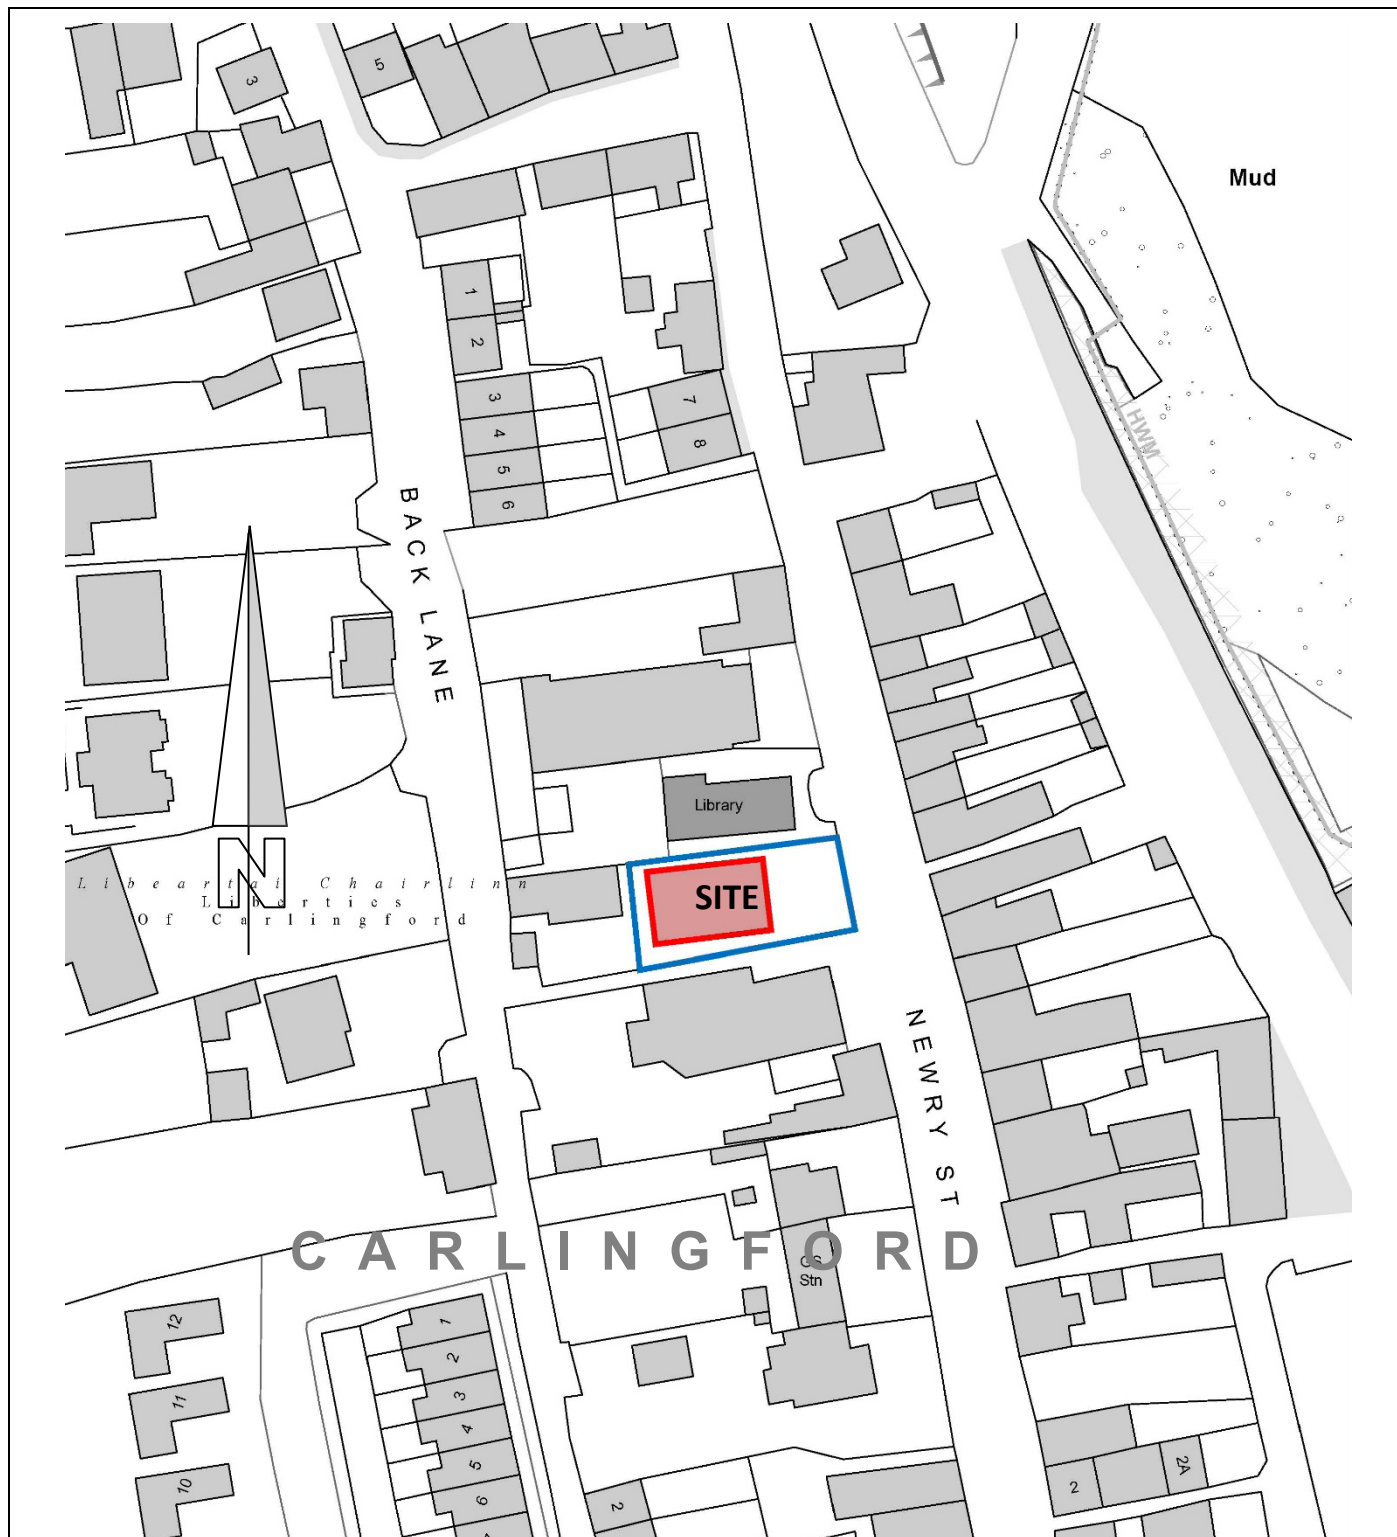

**Former Presbyterian Church
Newry Street
Carlingford
Co Louth**

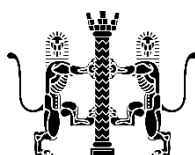

**Leighton Johnston Associates
Chartered Architects**

14 Drumbeemore Road, Armagh BT60 1HP
tel +44 (0)7710 857334
email leighton.armagh@btopenworld.com

Site Location Map

Scale:
1: 1000

Date:
May 2026

Drawing Number:

1188-LM-01