




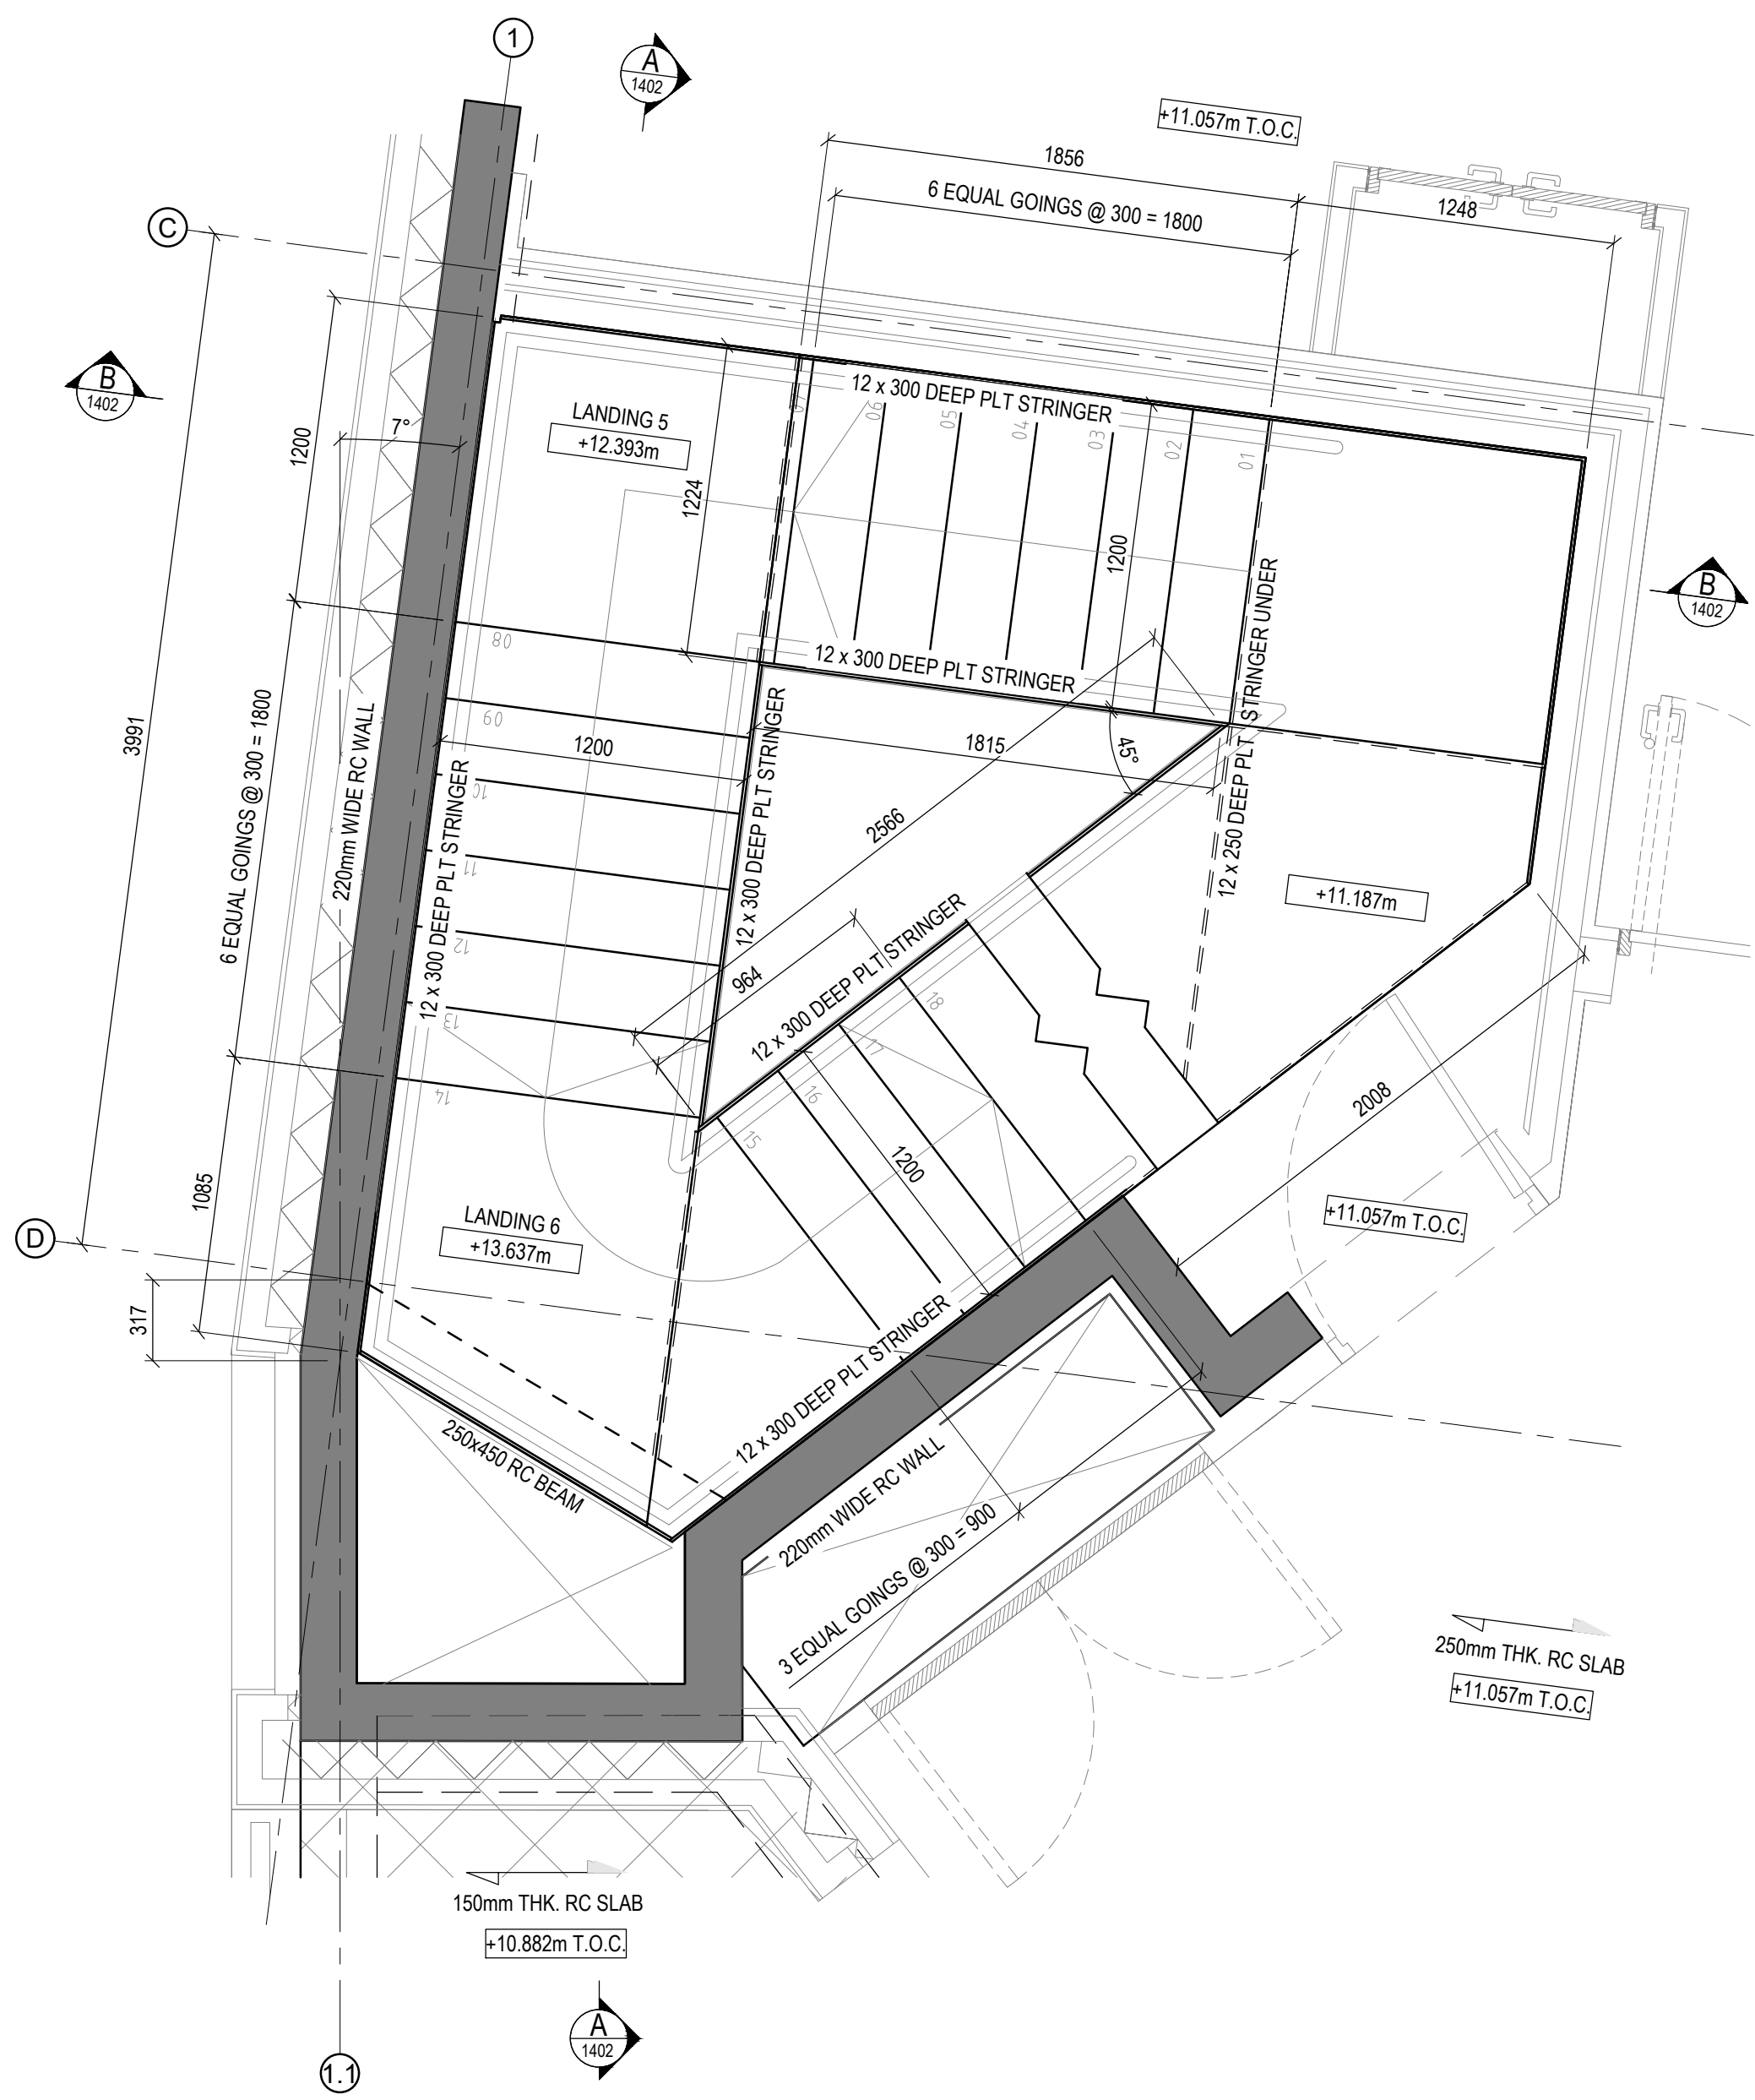


SECOND FLOOR STAIR PLAN
SCALE: 1:25

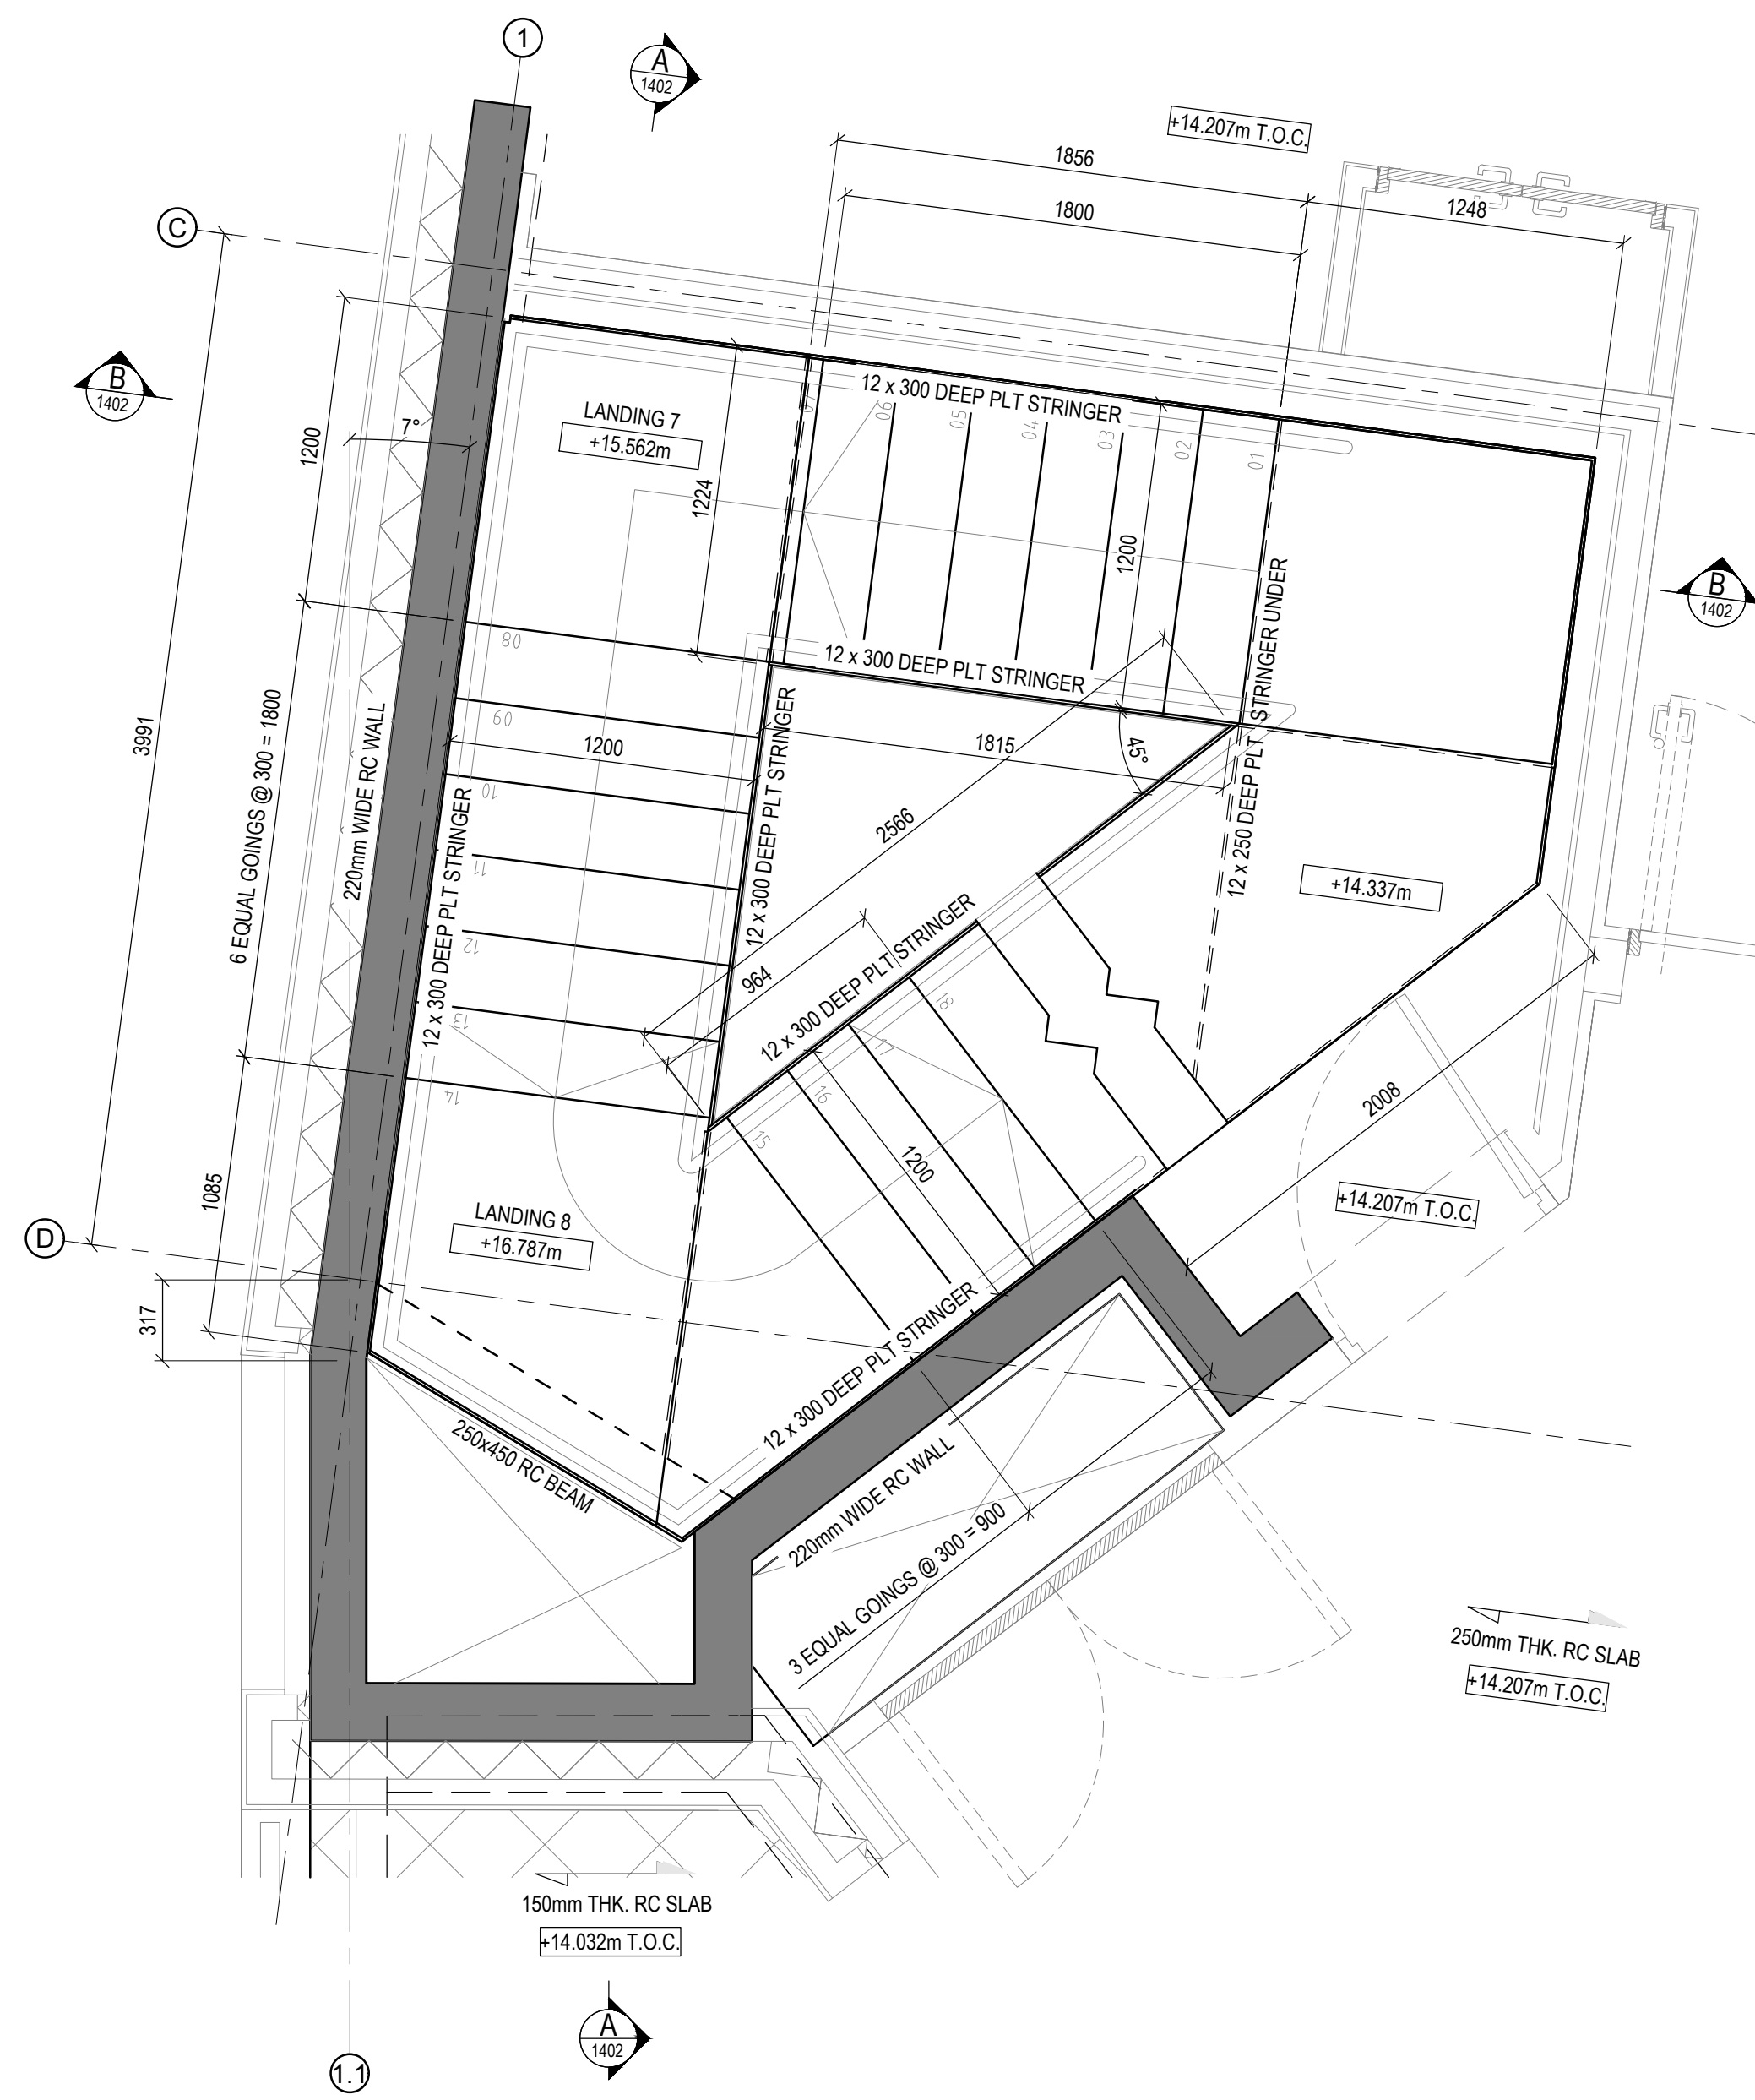

THIRD FLOOR STAIR PLAN
SCALE: 1:25

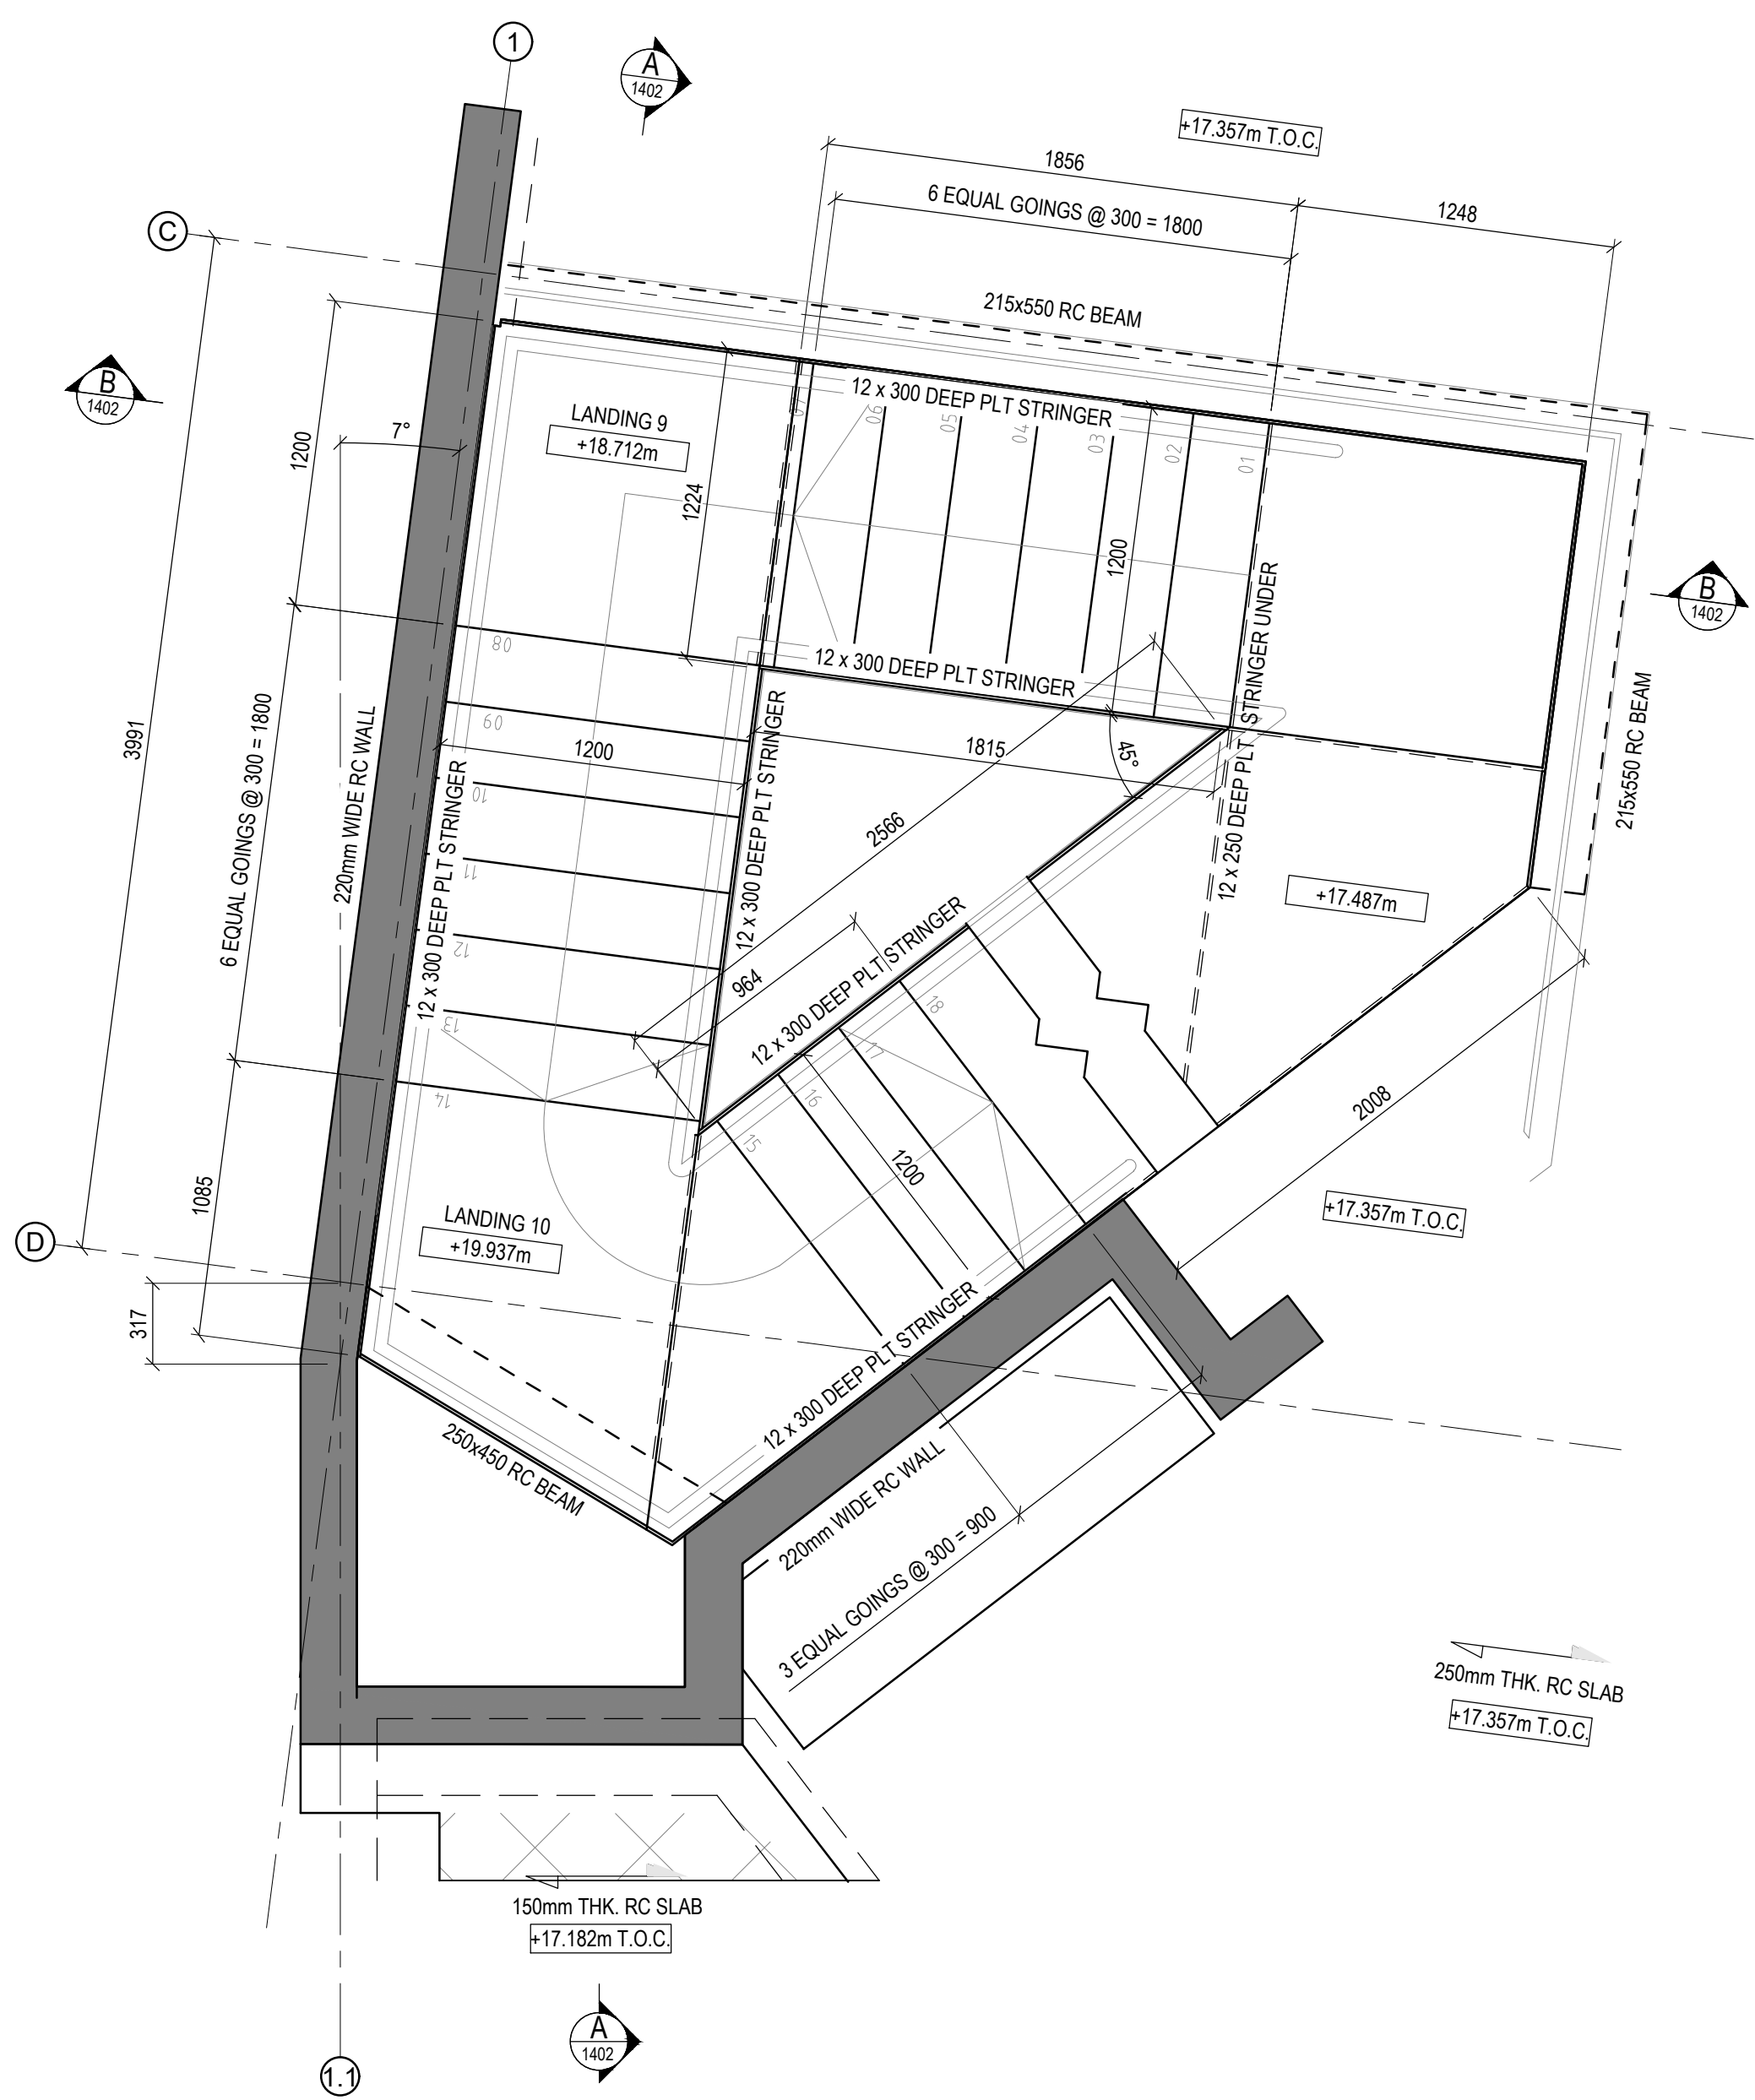

FOURTH FLOOR STAIR PLAN
SCALE: 1:25

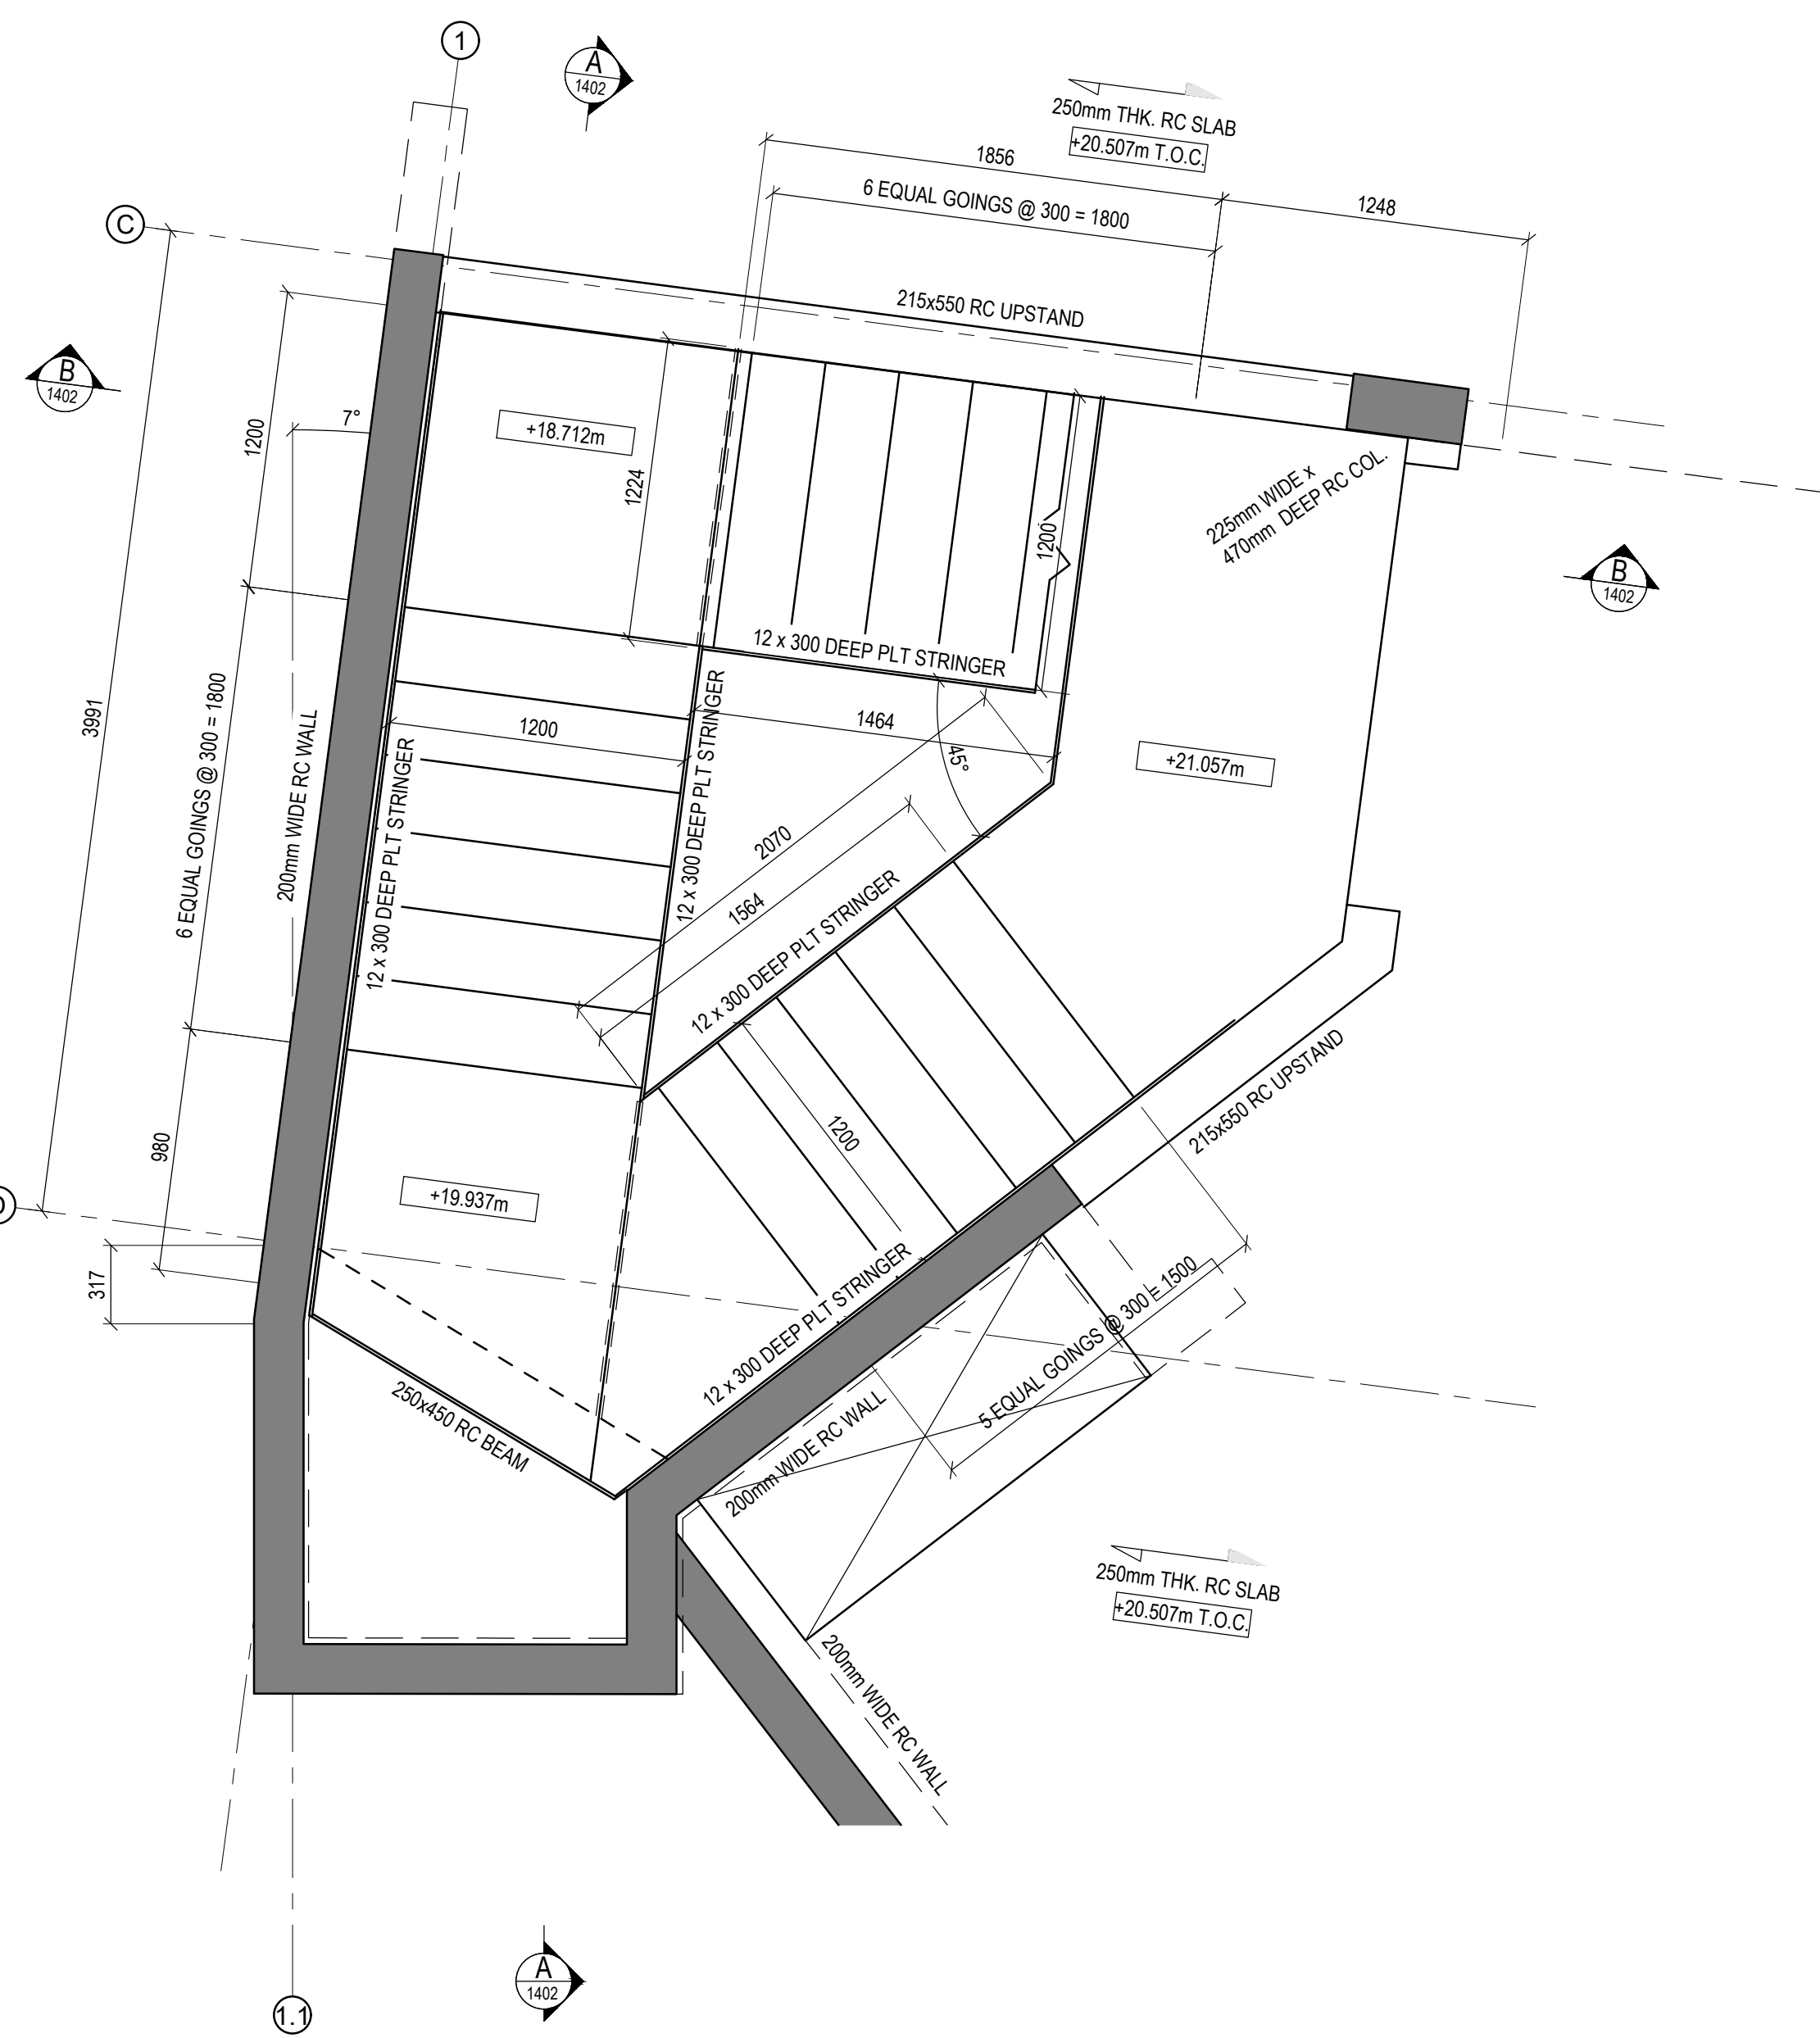

ROOF TERRACE STAIR PLAN
SCALE: 1:25

1. ALL DRAWINGS ARE TO BE READ IN CONJUNCTION WITH ALL RELEVANT SPECIFICATIONS, BILLS OF QUANTITIES, ARCHITECTURAL SERVICES AND ENGINEERING DRAWINGS.
2. ALL LEVELS ARE IN METRES RELATED TO ORDNANCE DATUM MALIN HEAD OSGM15.
3. ALL CO-ORDINATES ARE TO IRISH TRANSVERSE MERCATOR (ITM) AND IN METERS.
4. ANY DISCREPANCIES BETWEEN THESE DOCUMENTS SHALL BE BROUGHT TO THE ATTENTION OF THE ENGINEER.
5. DRAWINGS ARE NOT TO BE SCALED.
6. ALL DIMENSIONS ARE IN METERS, UNLESS NOTED OTHERWISE.

P03	18.08.20	ISSUED FOR INFORMATION	MA	IB
P02	27.05.20	ISSUED FOR INFORMATION	MA	IB
P01	15.04.20	ISSUED FOR INFORMATION	MA	IB
REV	DATE	DESCRIPTION	BY	APP

PROJECT:
17-20 MERCHANTS ROAD LOWER,
GALWAY

TITLE:
MAIN STAIR PLANS
SHEET 2 OF 3

CLIENT:
GALWAY CITY COUNCIL

MWP
ENGINEERING AND ENVIRONMENTAL CONSULTANTS
CORK | TRALEE | LONDON | LIMERICK
DUBLIN

DRAWN	M.A.	CHECKED	D.D.	APPROVED	I.B.
PROJECT NUMBER	21665	DATE	27/11/24	SCALE @ A1	1:25
STATUS DESCRIPTION	FOR INFORMATION				STATUS
DRAWING NUMBER	21665 - MWP - ZZ - DR - S - 1401				REV
					P03