

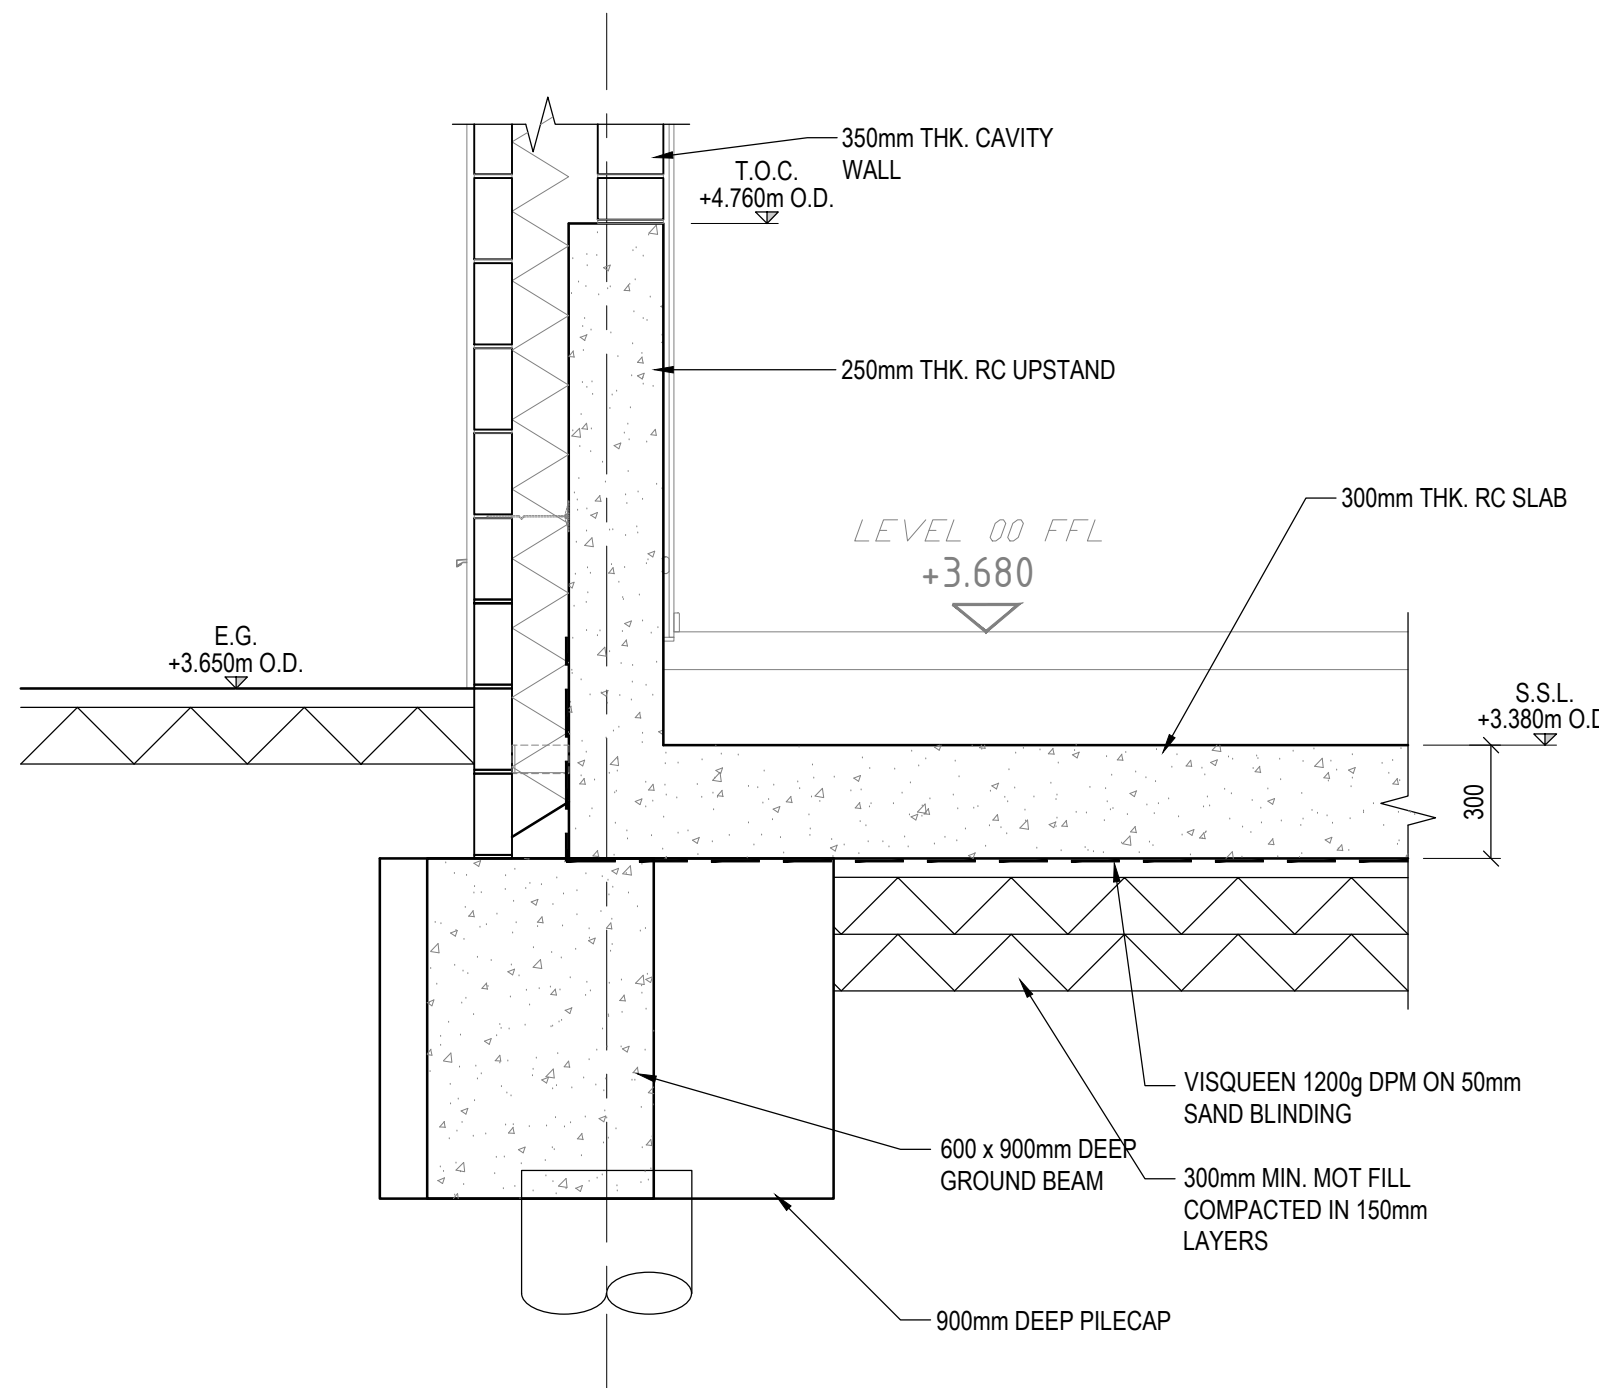
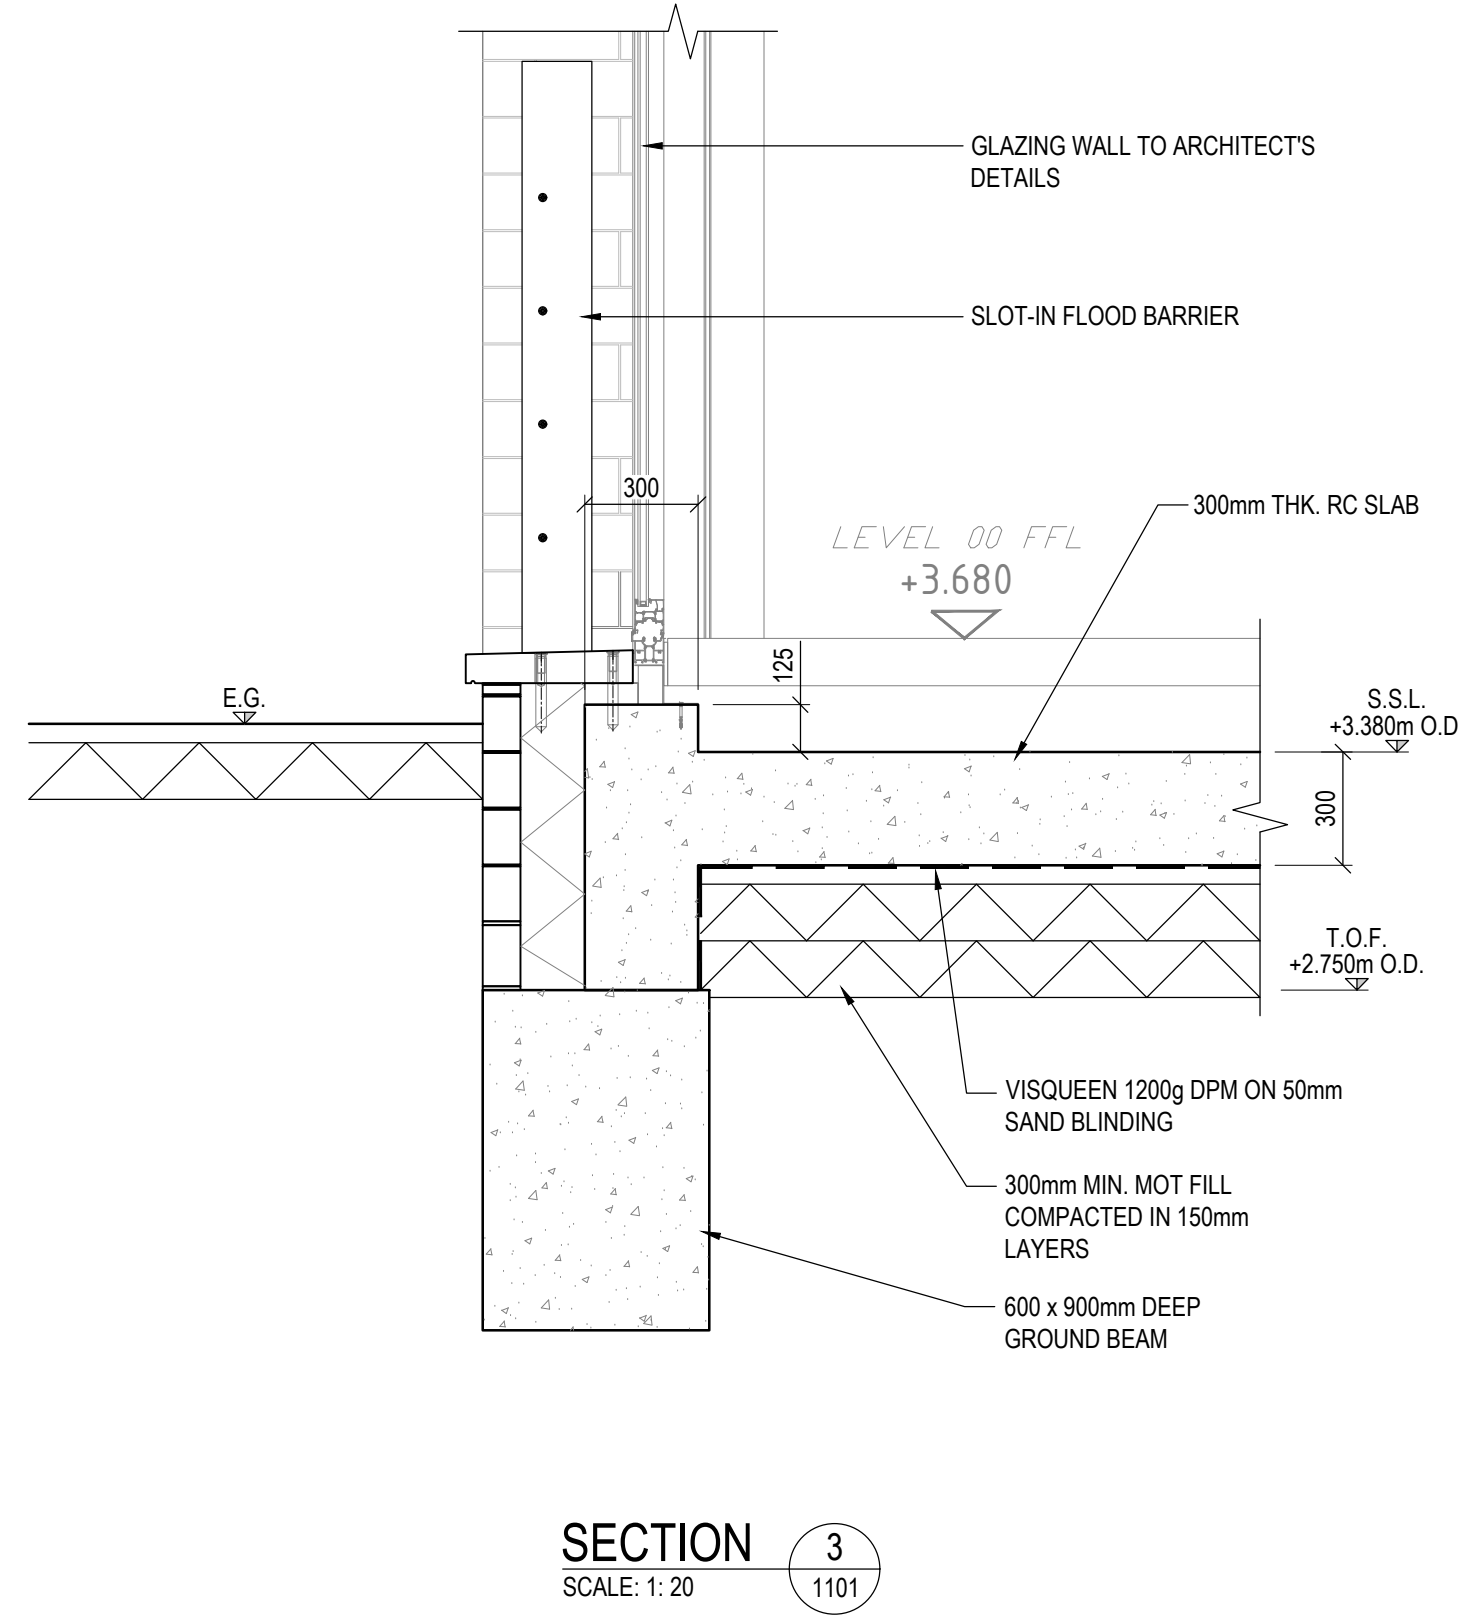
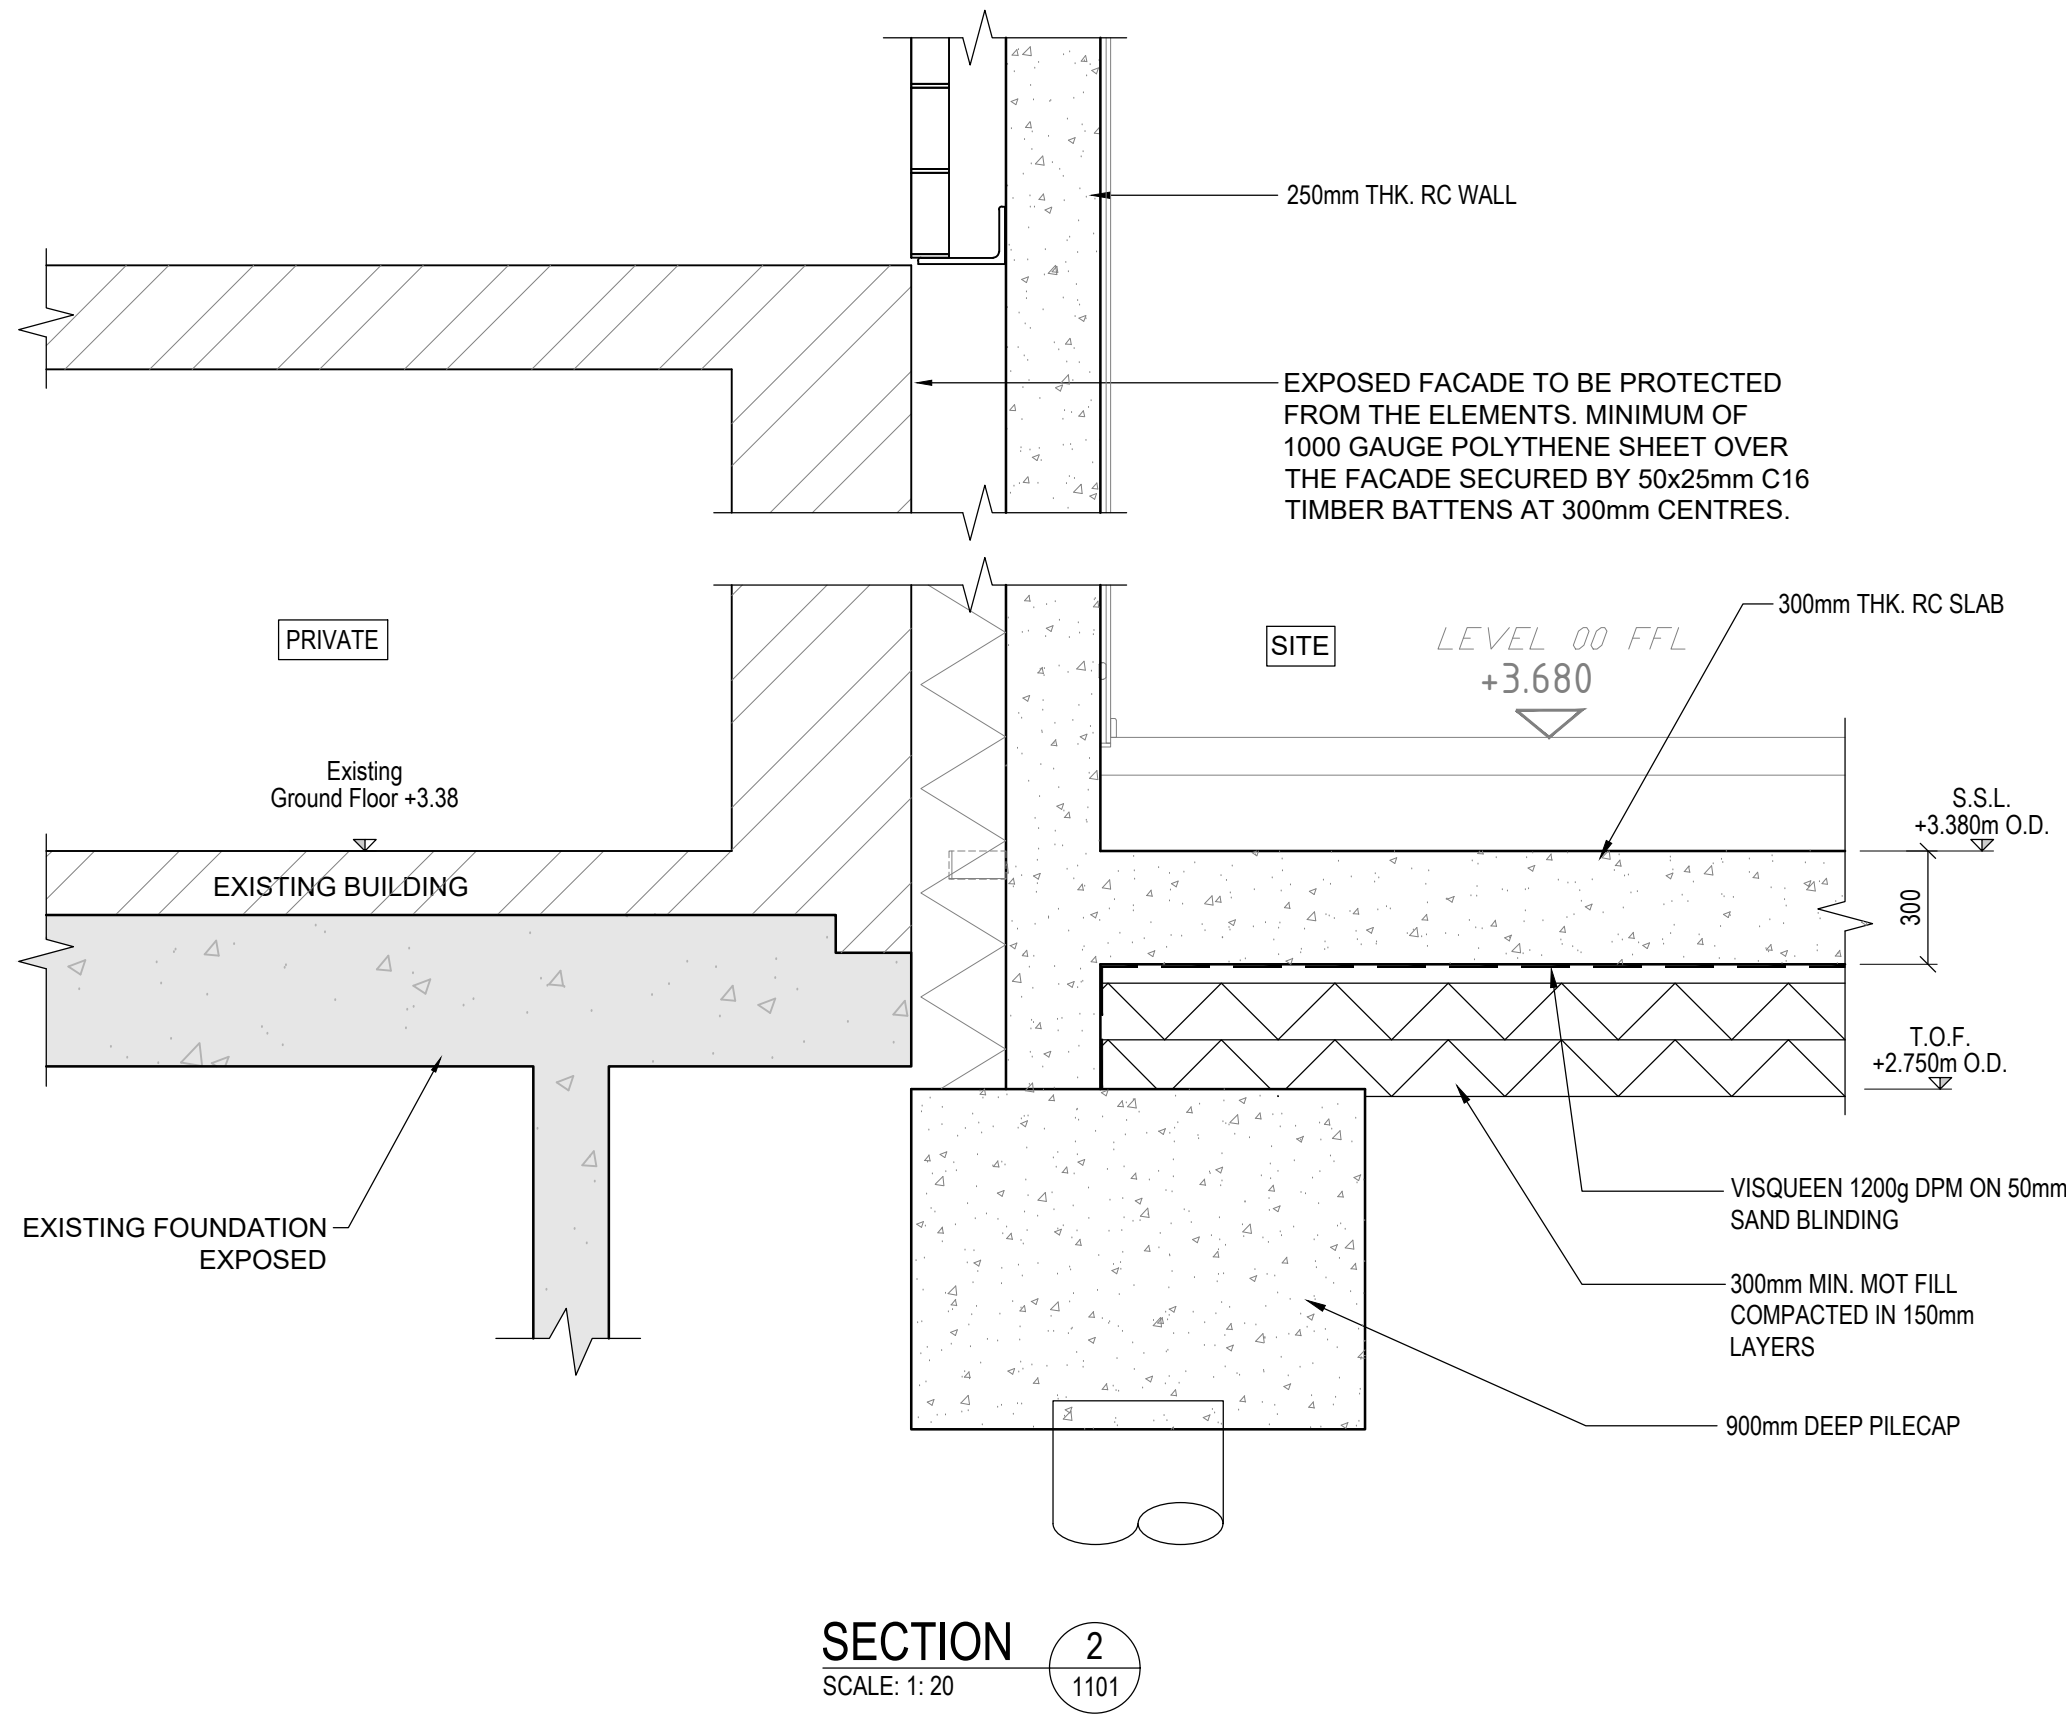


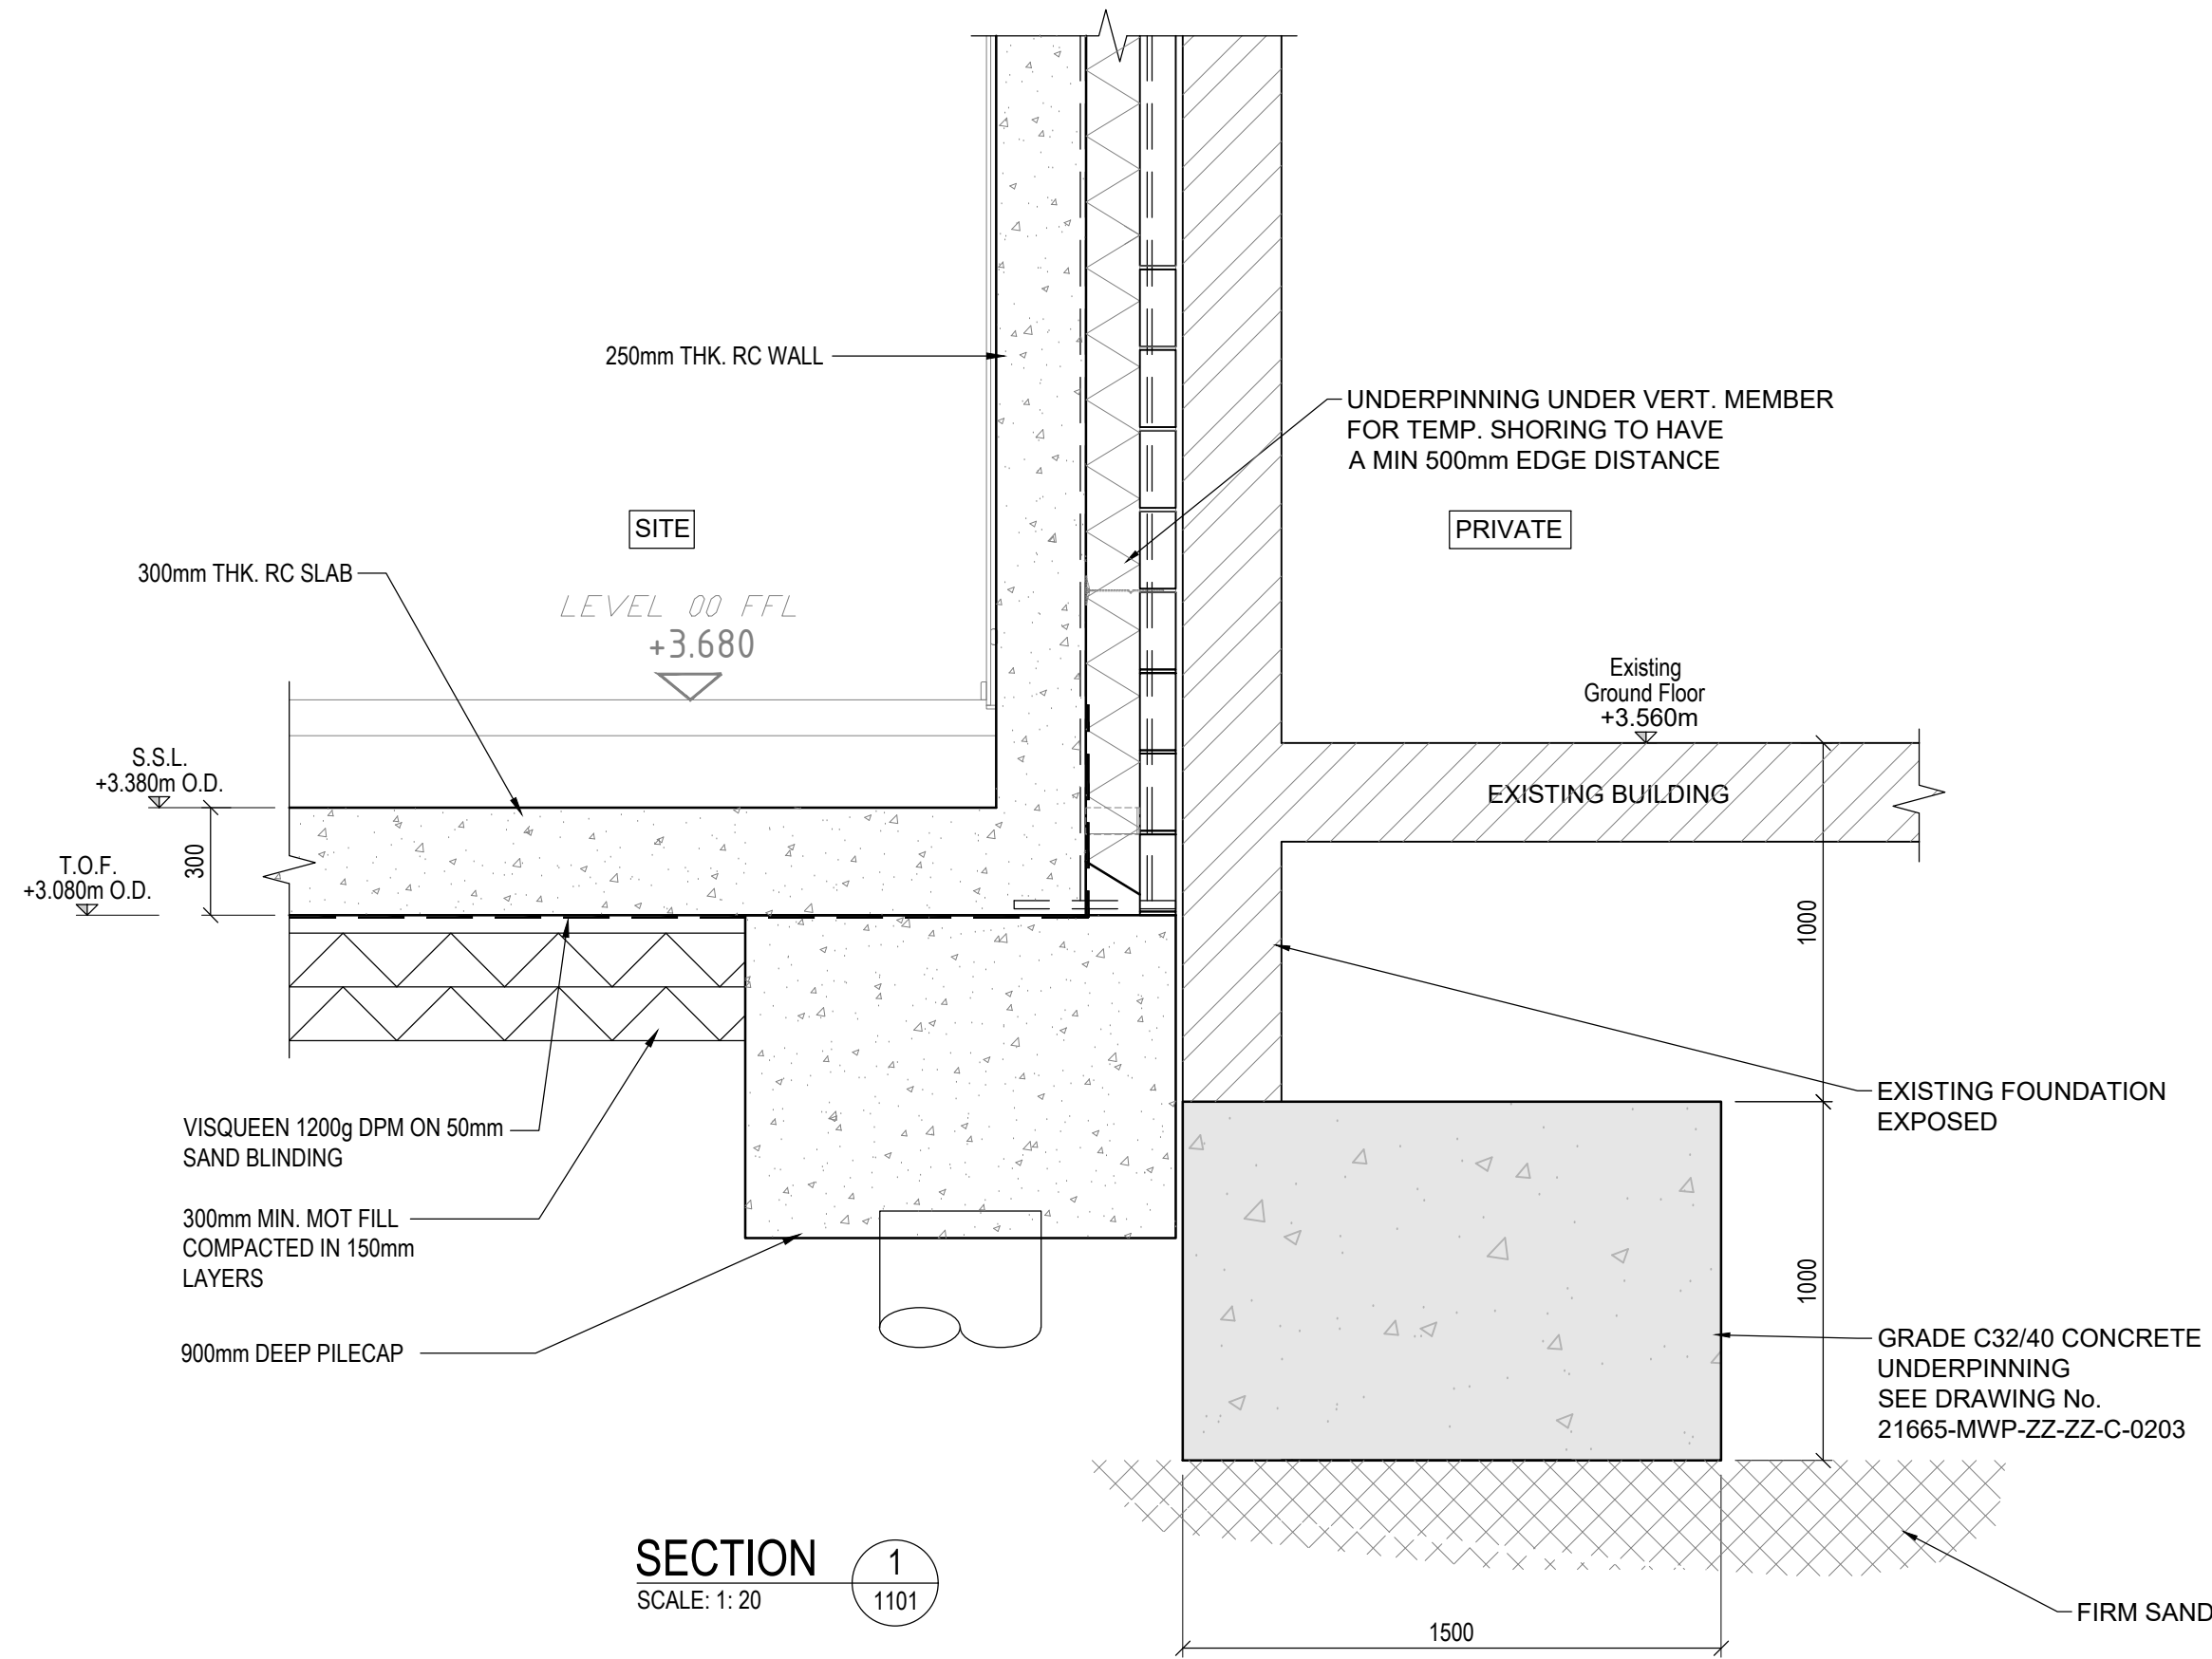

TYPICAL FLOOD BARRIER SLAB EDGE DETAIL
SCALE: 1:20

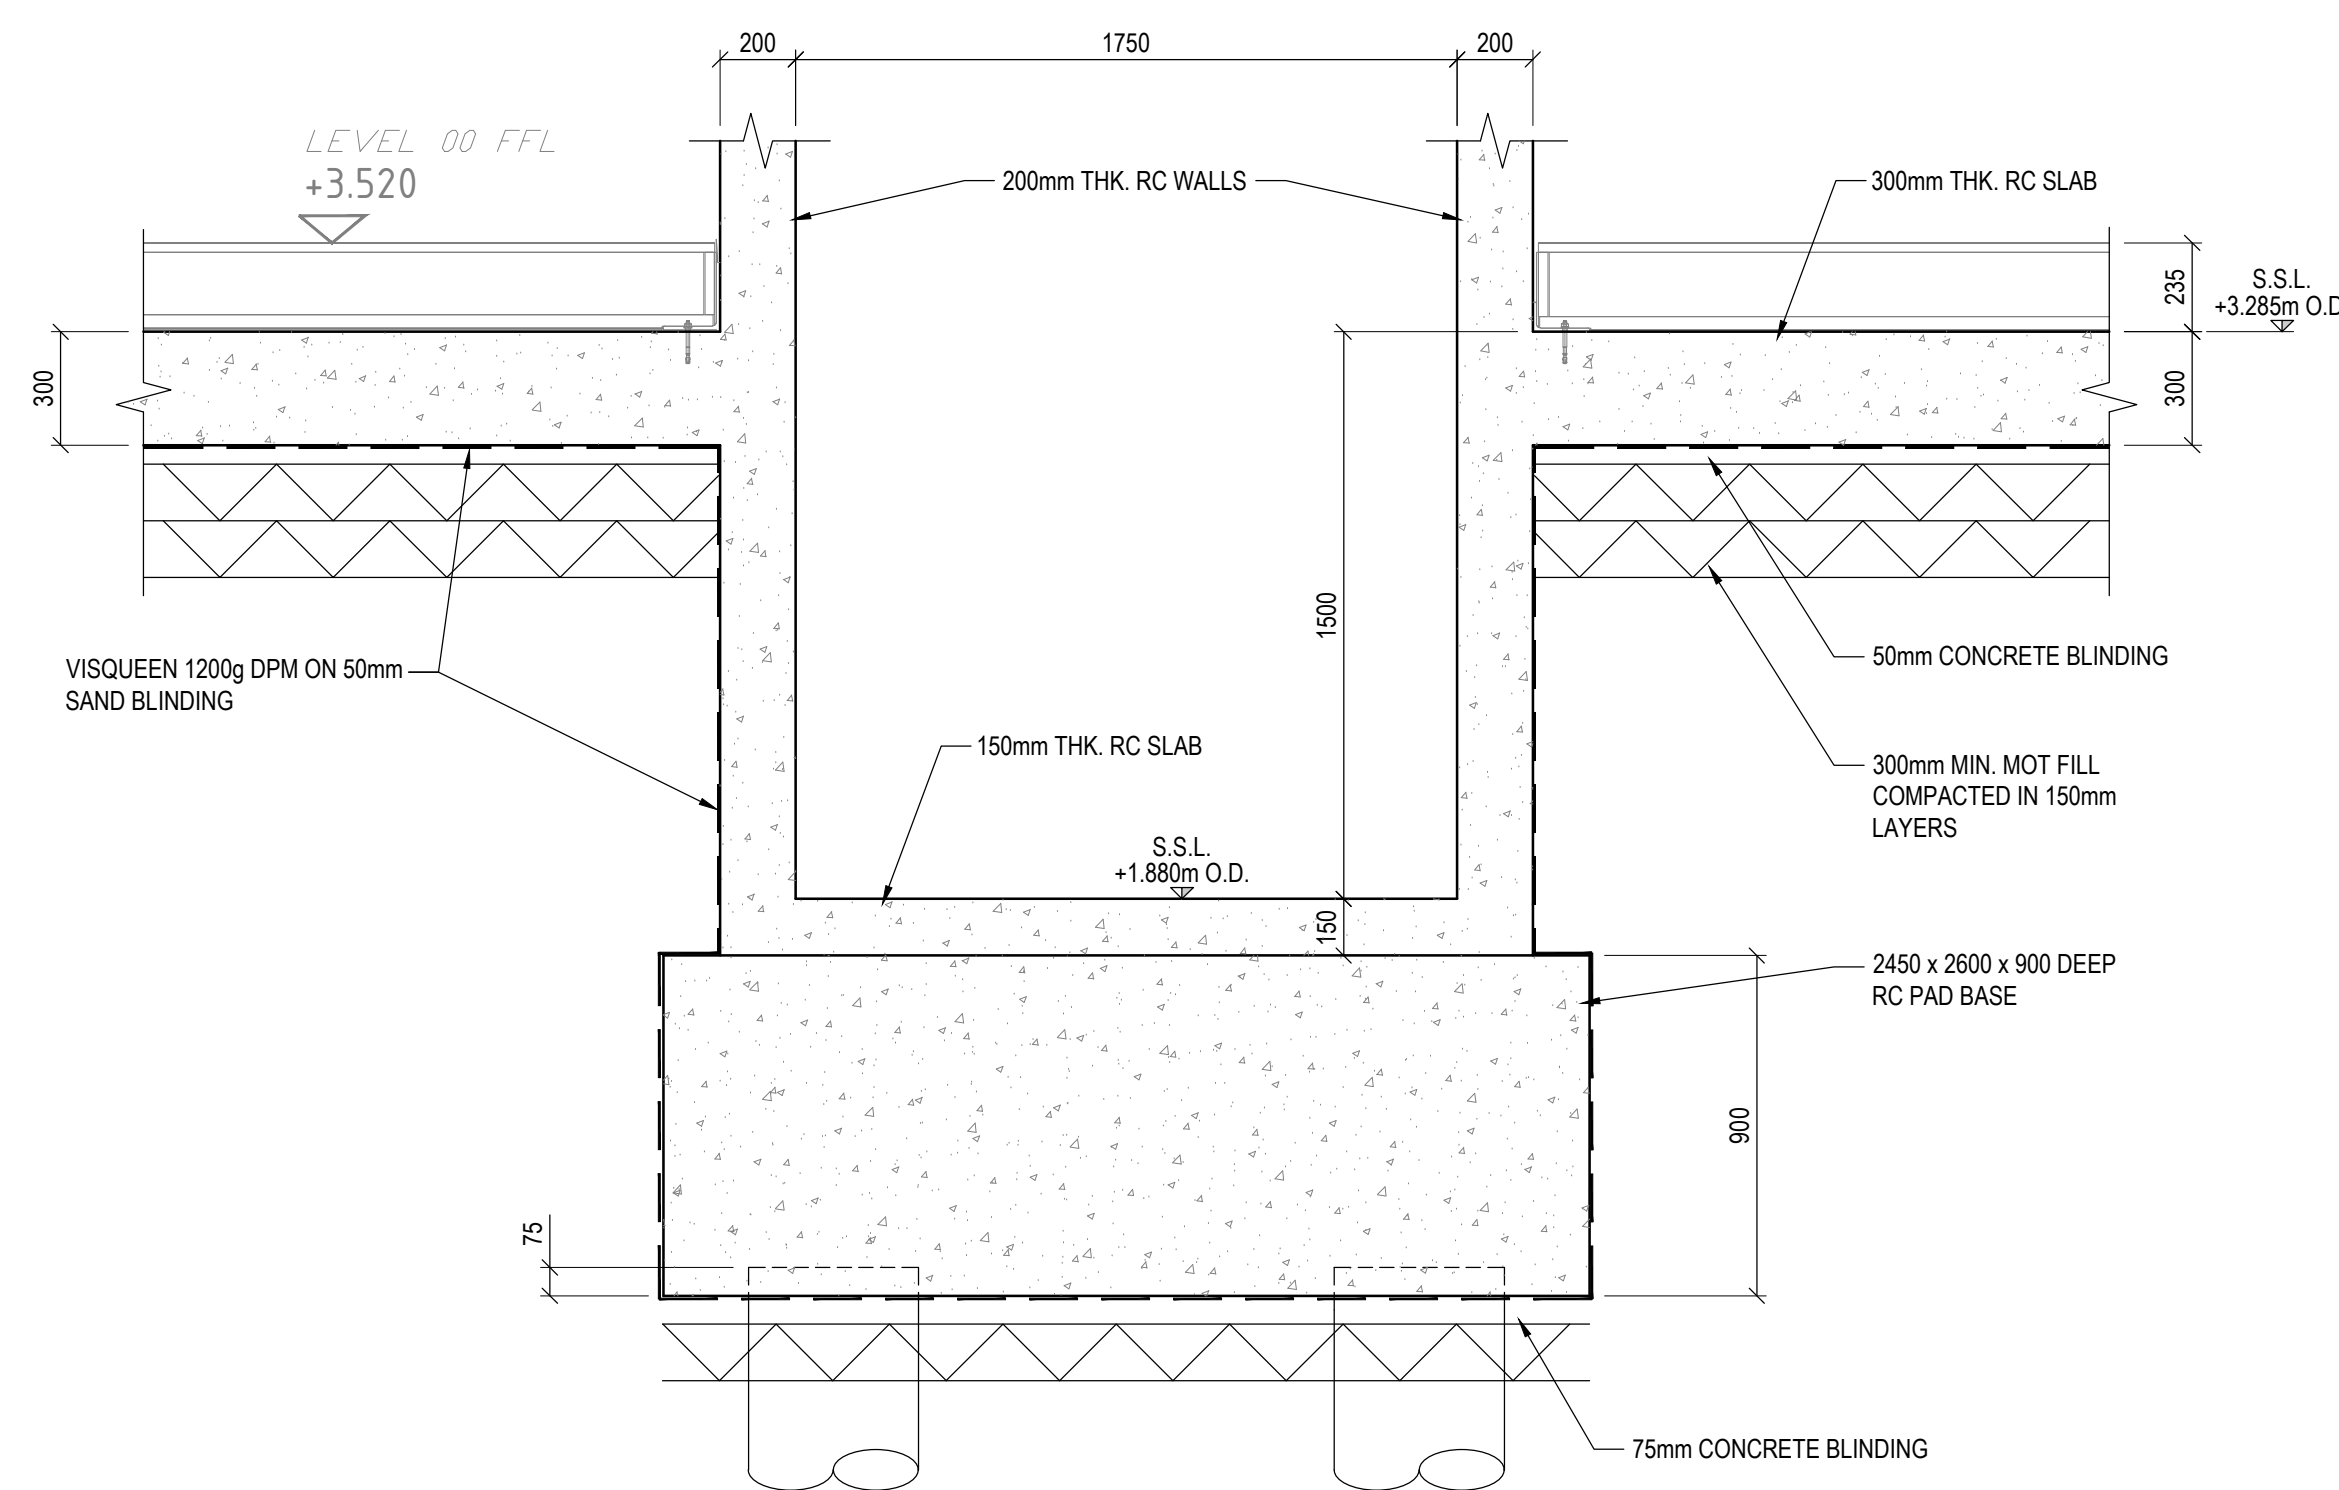

LIFT PIT DETAIL
SCALE: 1:20

1. ALL DRAWINGS ARE TO BE READ IN CONJUNCTION WITH ALL RELEVANT SPECIFICATIONS, BILLS OF QUANTITIES, ARCHITECTURAL, SERVICES AND ENGINEERING DRAWINGS.
2. ALL LEVELS ARE IN METRES RELATED TO ORDNANCE DATUM MALIN HEAD OSGM15.
3. ALL CO-ORDINATES ARE TO IRISH TRANSVERSE MERCATOR (ITM) AND IN METERS.
4. ANY DISCREPANCIES BETWEEN THESE DOCUMENTS SHALL BE BROUGHT TO THE ATTENTION OF THE ENGINEER.
5. DRAWINGS ARE NOT TO BE SCALED.
6. ALL DIMENSIONS ARE IN METERS, UNLESS NOTED OTHERWISE.

P02	N.Y.I.	ISSUED FOR INFORMATION	MA	DO
P01	25.01.20	ISSUED FOR INFORMATION	MA	IB
REV	DATE	DESCRIPTION	BY	APP

PROJECT:
17-20 MERCHANTS ROAD LOWER,
GALWAY

TITLE:
BUILDING DETAILS - SHEET 3

CLIENT:
GALWAY CITY COUNCIL

MWP
ENGINEERING AND ENVIRONMENTAL CONSULTANTS
CORK | TRALEE | LONDON | LIMERICK
PHILIP

DRAWN:	CHECKED:	APPROVED:
M.A.	D.D.	I.B.

PROJECT NUMBER:	DATE:	SCALE @ A:
21665	13/08/25	1:20

STATUS DESCRIPTION:	STATUS:
FOR INFORMATION	S2

DRAWING NUMBER:	REV:
21665 - MWP - ZZ - ZZ - DR - S - 1405	P02