




Legend

- Storm Manhole
- Soakaway
- Gully
- Combined/Foul Manhole
- Background_Mapping_PolylineA02
- Storm Sewer
- Combined/Foul Sewer
- Attenuation Tank

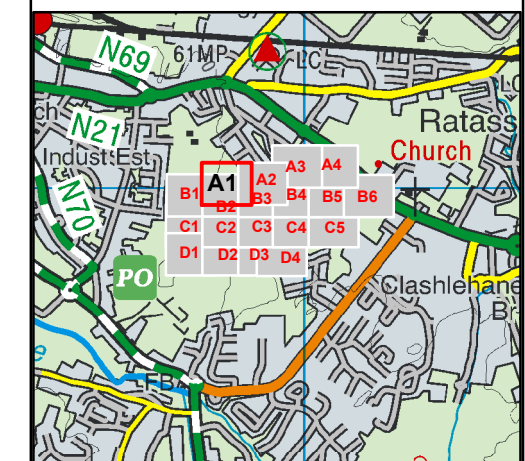

Client
University Hospital Kerry WWDL

Title
Existing Wastewater and Storm Network Drawing

rps Innishmore
Ballincollig,
Co Cork, Ireland.
P31 KR68

T +353 (0) 21 466 5900
E ireland@rpsgroup.com
W rpsgroup.com/ireland

Issue Details

File Identifier:
IE000809-RPS-00-XX-DR-D-DR0002

Status: S3	Rev: P01	Model File Identifier: IE000809-RPS-00-XX-DR-D-DR0002
----------------------	--------------------	---


Drawn: LK	Date: 24/10/2023
---------------------	----------------------------

Checked:	Scale: 1:500 (A3)
-----------------	-----------------------------

Approved:	Projection: TM65 Irish Grid
------------------	---------------------------------------

NOTE:


- This drawing is the property of RPS Group Ltd. It is a confidential document and must not be copied, used, or its contents divulged without prior written consent.
- CYAL50173842 © Ordnance Survey Ireland Government of Ireland.

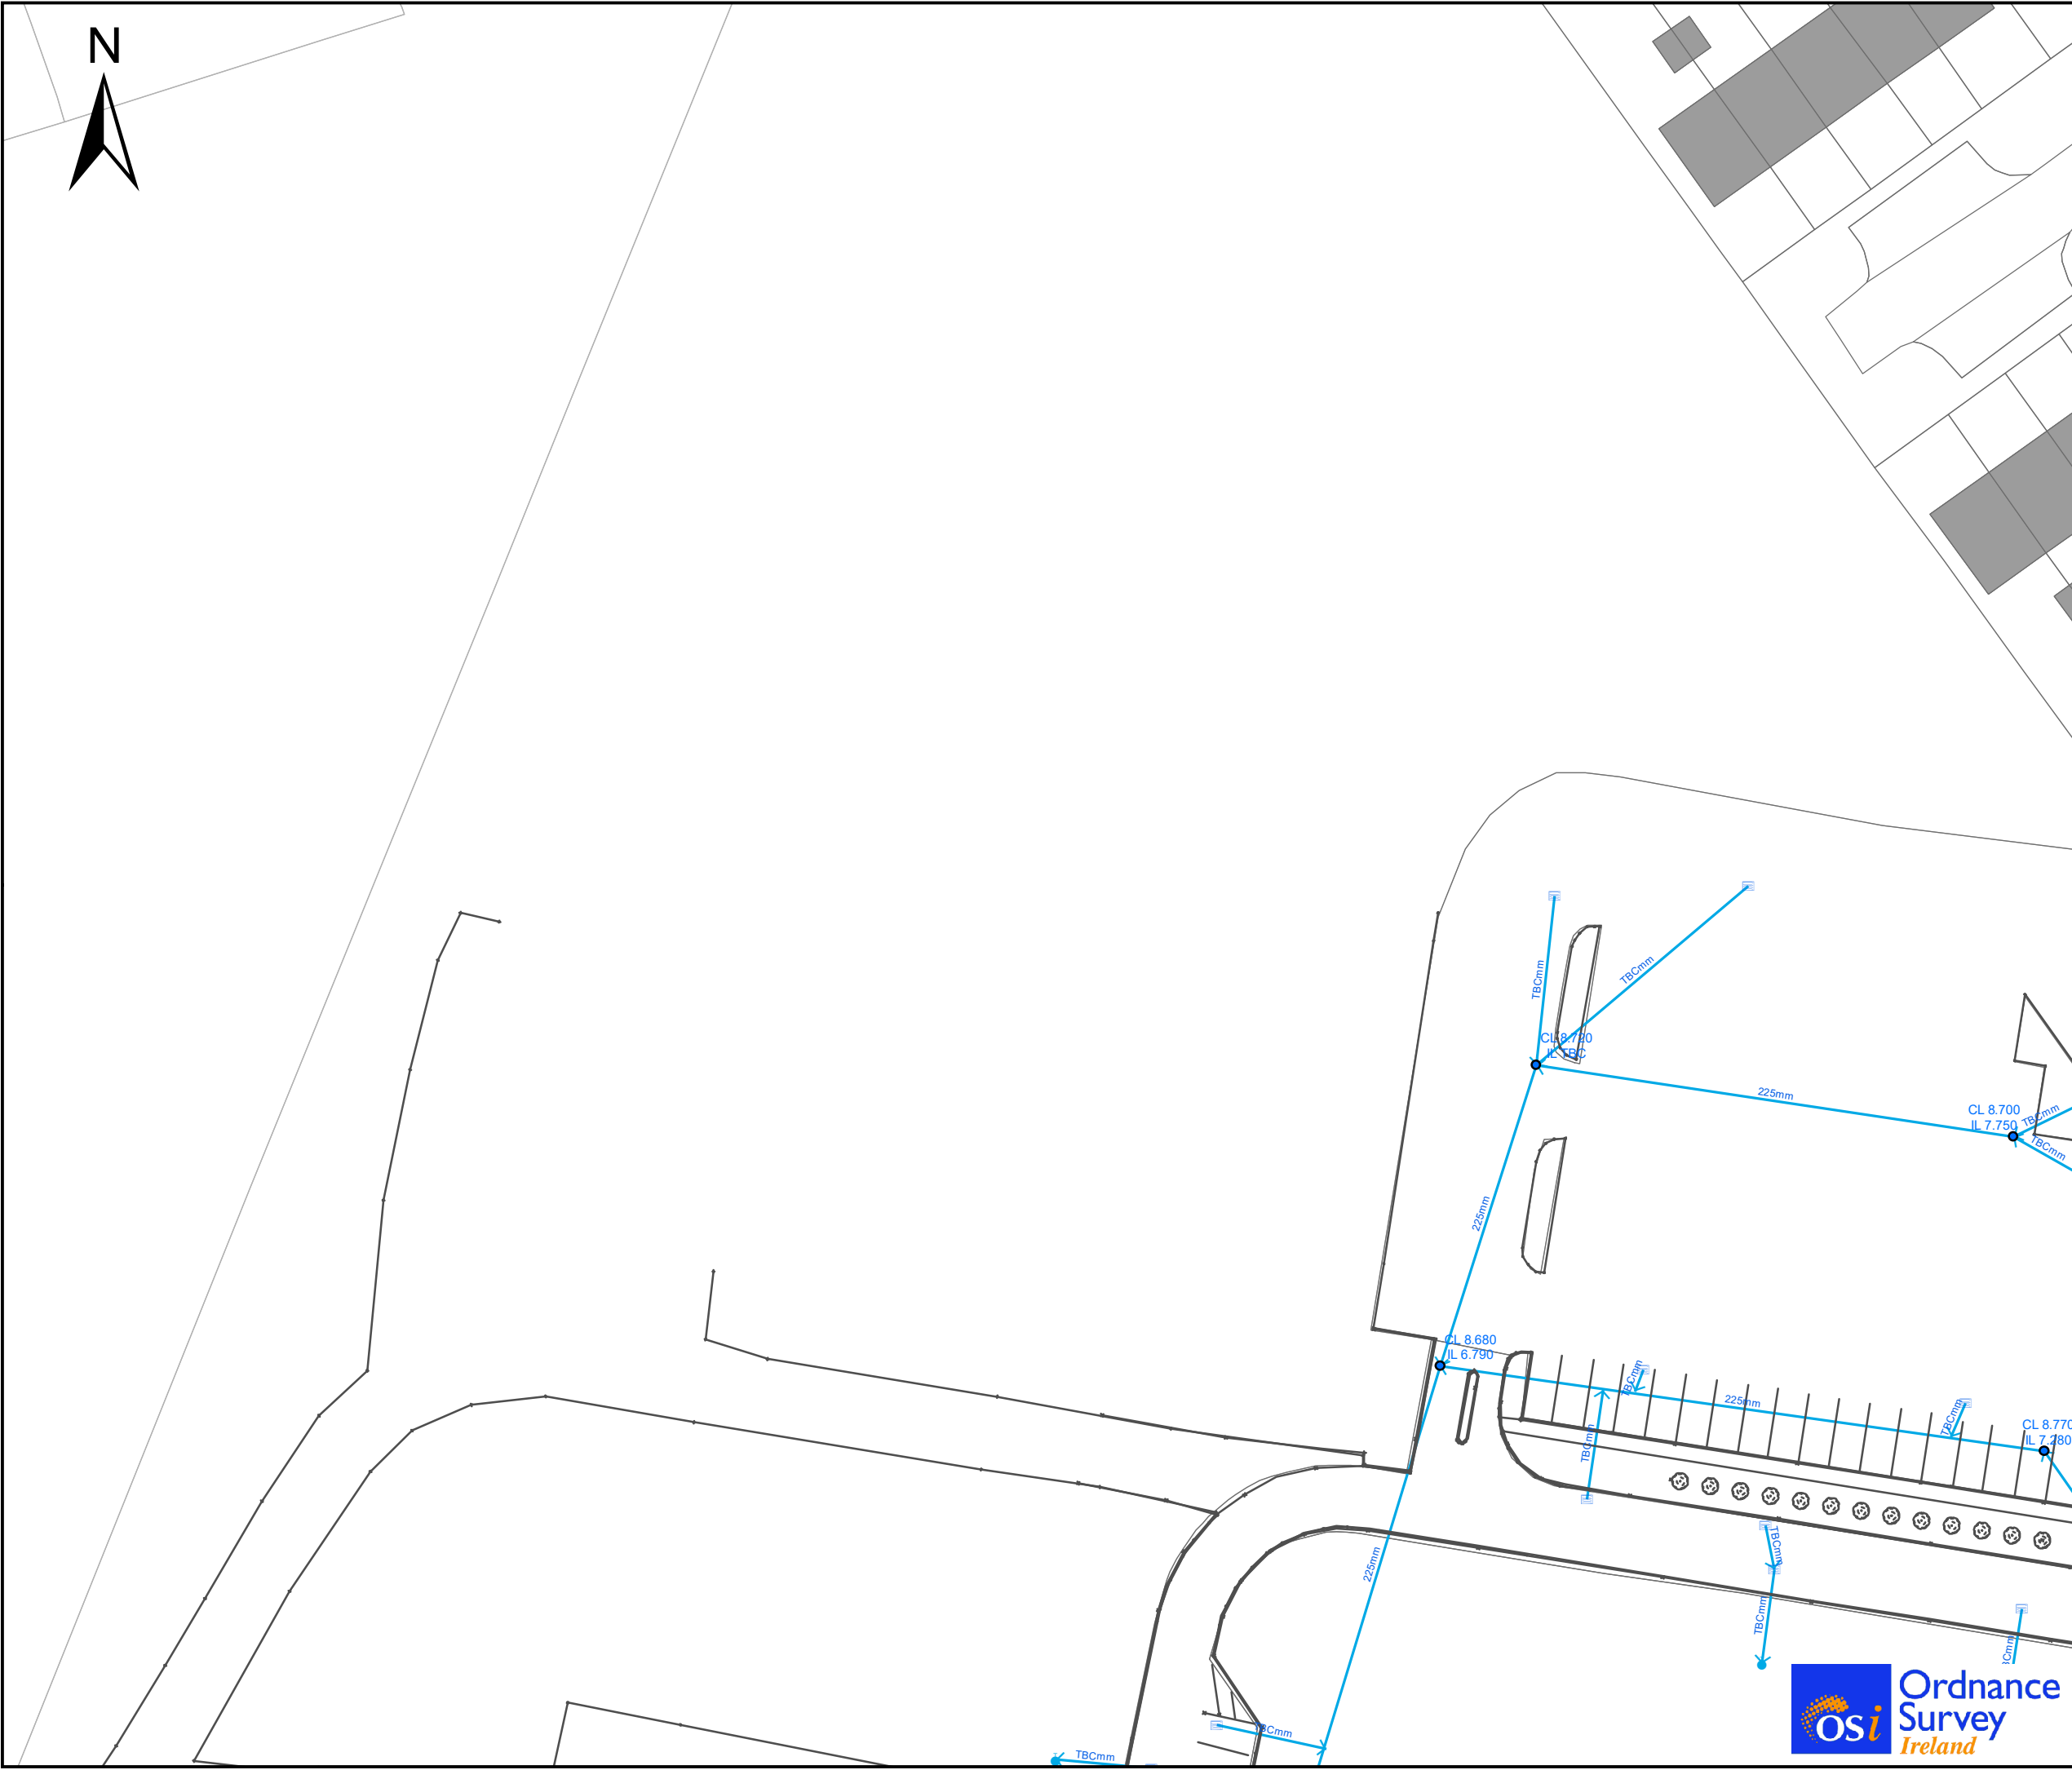



Legend

- Storm Manhole
- Soakaway
- Gully
- Combined/Foul Manhole
- Background_Mapping_PolylineA02
- Storm Sewer
- Combined/Foul Sewer
- Attenuation Tank

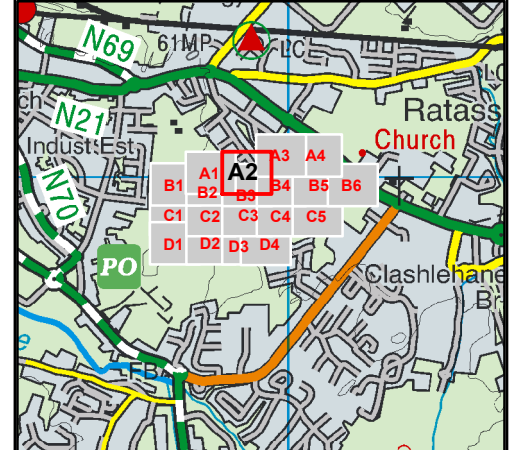

Client



University Hospital Kerry WWDL

Title

Existing Wastewater and Storm Network Drawing

rps Innishmore
Ballincollig,
Co Cork, Ireland. P31 KR68
T +353 (0) 21 466 5900
E ireland@rpsgroup.com
W rpsgroup.com/ireland


Issue Details

File Identifier: IE000809-RPS-00-XX-DR-D-DR0002		
Status: S3	Rev: P01	Model File Identifier: IE000809-RPS-00-XX-DR-D-DR0002
Drawn: LK	Date: 24/10/2023	
Checked:	Scale: 1:500 (A3)	
Approved:	Projection: TM65 Irish Grid	


NOTE:

1. This drawing is the property of RPS Group Ltd. It is a confidential document and must not be copied, used, or its contents divulged without prior written consent.
2. **CYAL50173842** © Ordnance Survey Ireland Government of Ireland.



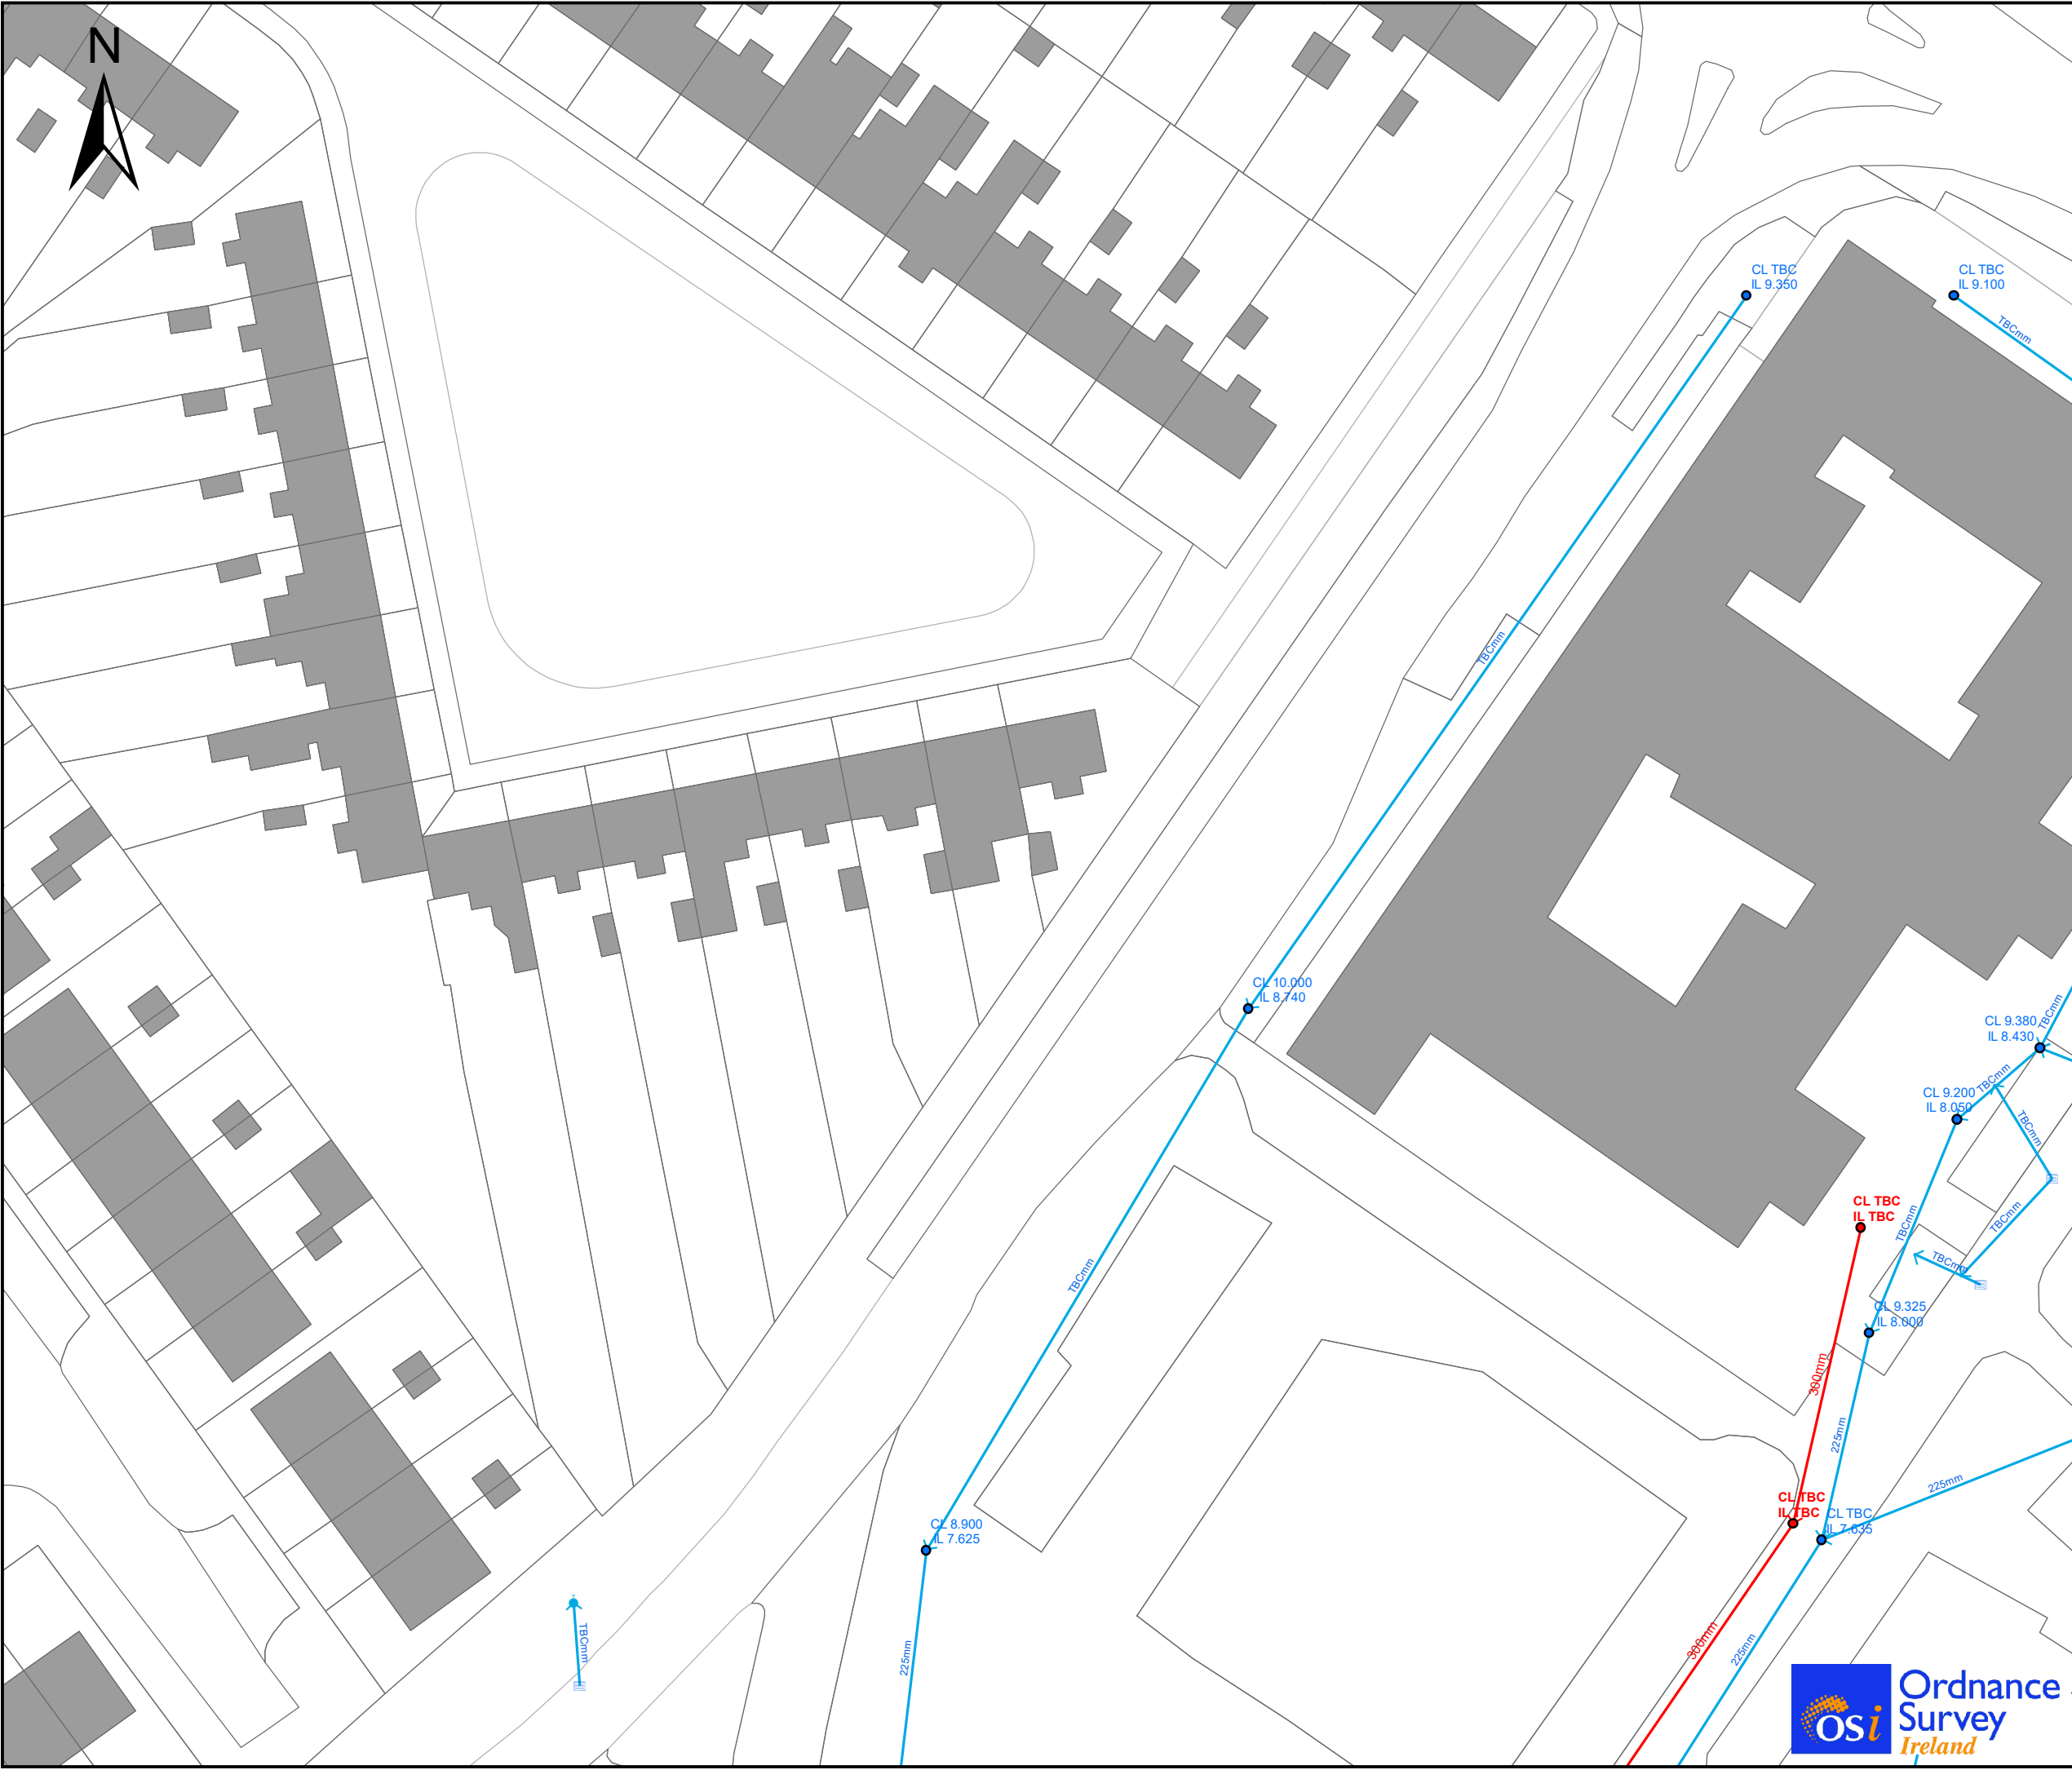

- ### Legend
- Storm Manhole
 - Soakaway
 - ▬ Gully
 - Combined/Foul Manhole
 - ▬ Background_Mapping_PolylineA02
 - ▬ Storm Sewer
 - ▬ Combined/Foul Sewer
 - Attenuation Tank

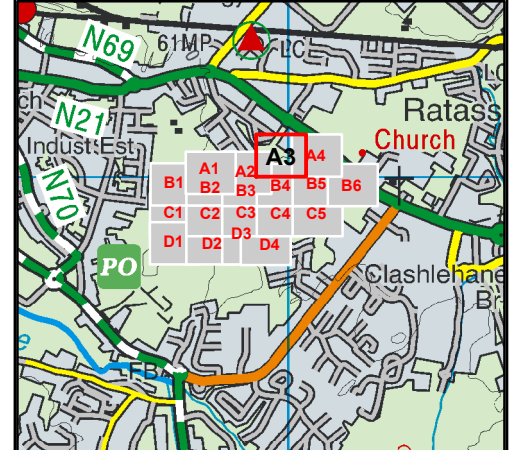

Client

University Hospital Kerry WWDL

Title

Existing Wastewater and Storm Network Drawing

rps Innishmore
Ballincollig,
Co Cork, Ireland.
P31 KR68

T +353 (0) 21 466 5900
E ireland@rpsgroup.com
W rpsgroup.com/ireland

Issue Details

File Identifier:
IE000809-RPS-00-XX-DR-D-DR0002

Status:	Rev:	Model File Identifier:
S3	P01	IE000809-RPS-00-XX-DR-D-DR0002

Drawn:	LK	Date:	24/10/2023
--------	----	-------	------------


Checked:	Scale:	1:500 (A3)
----------	--------	------------

Approved:	Projection:	TM65 Irish Grid
-----------	-------------	-----------------

NOTE:


- This drawing is the property of RPS Group Ltd. It is a confidential document and must not be copied, used, or its contents divulged without prior written consent.
- CYAL50173842 © Ordnance Survey Ireland Government of Ireland.



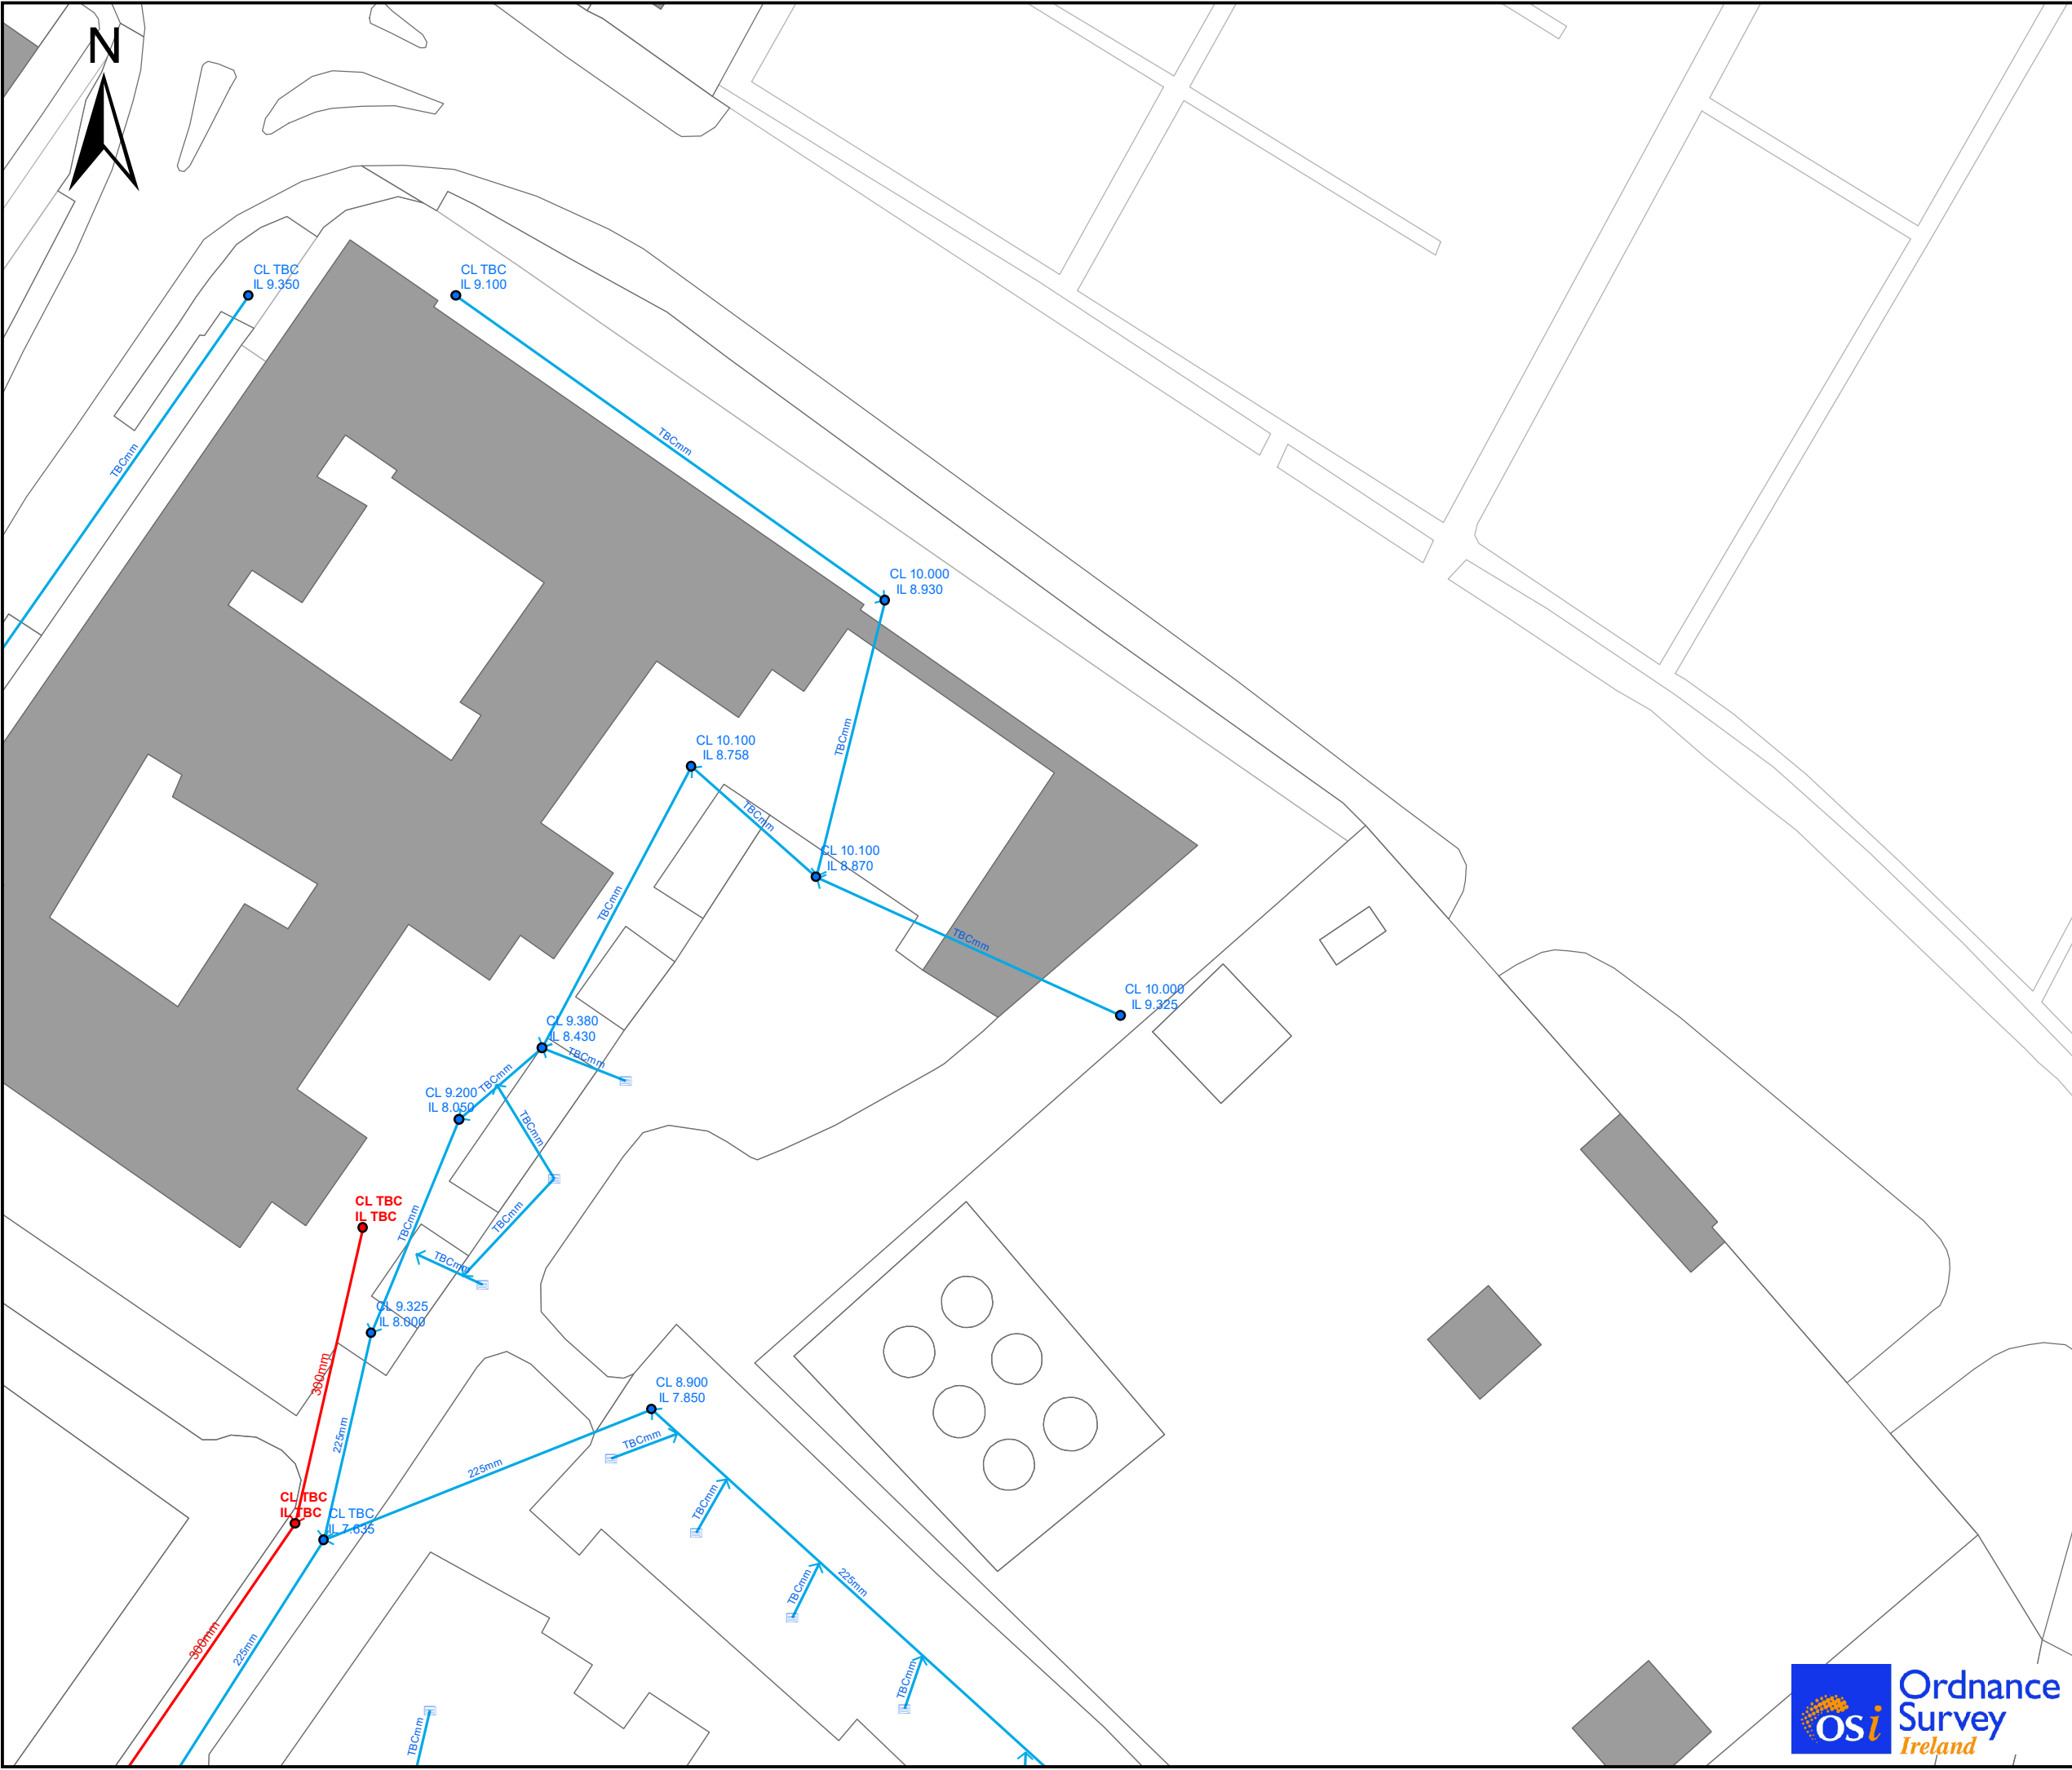

Legend

- Storm Manhole
- Soakaway
- ▭ Gully
- Combined/Foul Manhole
- Background_Mapping_PolylineA02
- Storm Sewer
- Combined/Foul Sewer
- Attenuation Tank

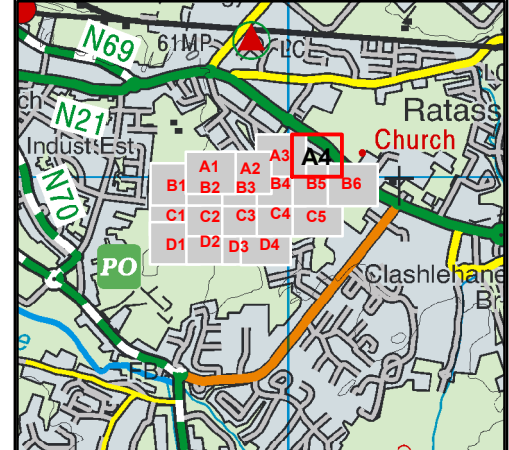

University Hospital Kerry WWDL

Title

Existing Wastewater and Storm Network Drawing

rps Innishmore
Ballincollig,
Co Cork, Ireland.
P31 KR68

T +353 (0) 21 466 5900
E ireland@rpsgroup.com
W rpsgroup.com/ireland

Issue Details

File Identifier: IE000809-RPS-00-XX-DR-D-DR0002		
Status: S3	Rev: P01	Model File Identifier: IE000809-RPS-00-XX-DR-D-DR0002
Drawn: LK	Date: 24/10/2023	
Checked:	Scale: 1:500 (A3)	
Approved:	Projection: TM65 Irish Grid	


NOTE:

- This drawing is the property of RPS Group Ltd. It is a confidential document and must not be copied, used, or its contents divulged without prior written consent.
- CYAL50173842 © Ordnance Survey Ireland Government of Ireland.





- ### Legend
- Storm Manhole
 - Soakaway
 - Gully
 - Combined/Foul Manhole
 - Background_Mapping_PolylineA02
 - Storm Sewer
 - Combined/Foul Sewer
 - Attenuation Tank

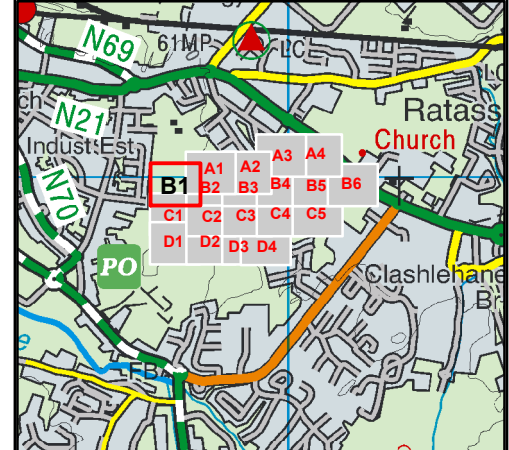

University Hospital Kerry WWDL

Title

Existing Wastewater and Storm Network Drawing

rps Innishmore
Ballincollig,
Co Cork, Ireland.
P31 KR68

T +353 (0) 21 466 5900
E ireland@rpsgroup.com
W rpsgroup.com/ireland

Issue Details

File Identifier: IE000809-RPS-00-XX-DR-D-DR0002		
Status: S3	Rev: P01	Model File Identifier: IE000809-RPS-00-XX-DR-D-DR0002
Drawn: LK	Date: 24/10/2023	
Checked:	Scale: 1:500 (A3)	
Approved:	Projection: TM65 Irish Grid	


NOTE:

- This drawing is the property of RPS Group Ltd. It is a confidential document and must not be copied, used, or its contents divulged without prior written consent.
- CYAL50173842 © Ordnance Survey Ireland Government of Ireland.





- ### Legend
- Storm Manhole
 - Soakaway
 - Gully
 - Combined/Foul Manhole
 - Background_Mapping_PolylineA02
 - Storm Sewer
 - Combined/Foul Sewer
 - Attenuation Tank

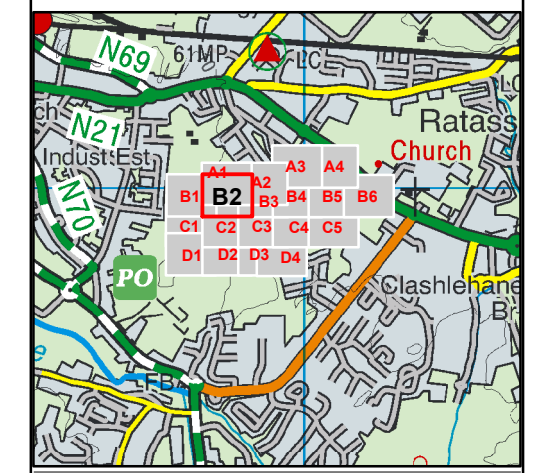

Client

University Hospital Kerry WWDL

Title

Existing Wastewater and Storm Network Drawing

rps Innishmore
Ballincollig,
Co Cork, Ireland. P31 KR68


T +353 (0) 21 466 5900
E ireland@rpsgroup.com
W rpsgroup.com/ireland

Issue Details

File Identifier: IE000809-RPS-00-XX-DR-D-DR0002		
Status: S3	Rev: P01	Model File Identifier: IE000809-RPS-00-XX-DR-D-DR0002
Drawn: LK	Date: 24/10/2023	
Checked:	Scale: 1:500 (A3)	
Approved:	Projection: TM65 Irish Grid	

NOTE:


- This drawing is the property of RPS Group Ltd. It is a confidential document and must not be copied, used, or its contents divulged without prior written consent.
- CYAL50173842 © Ordnance Survey Ireland Government of Ireland.

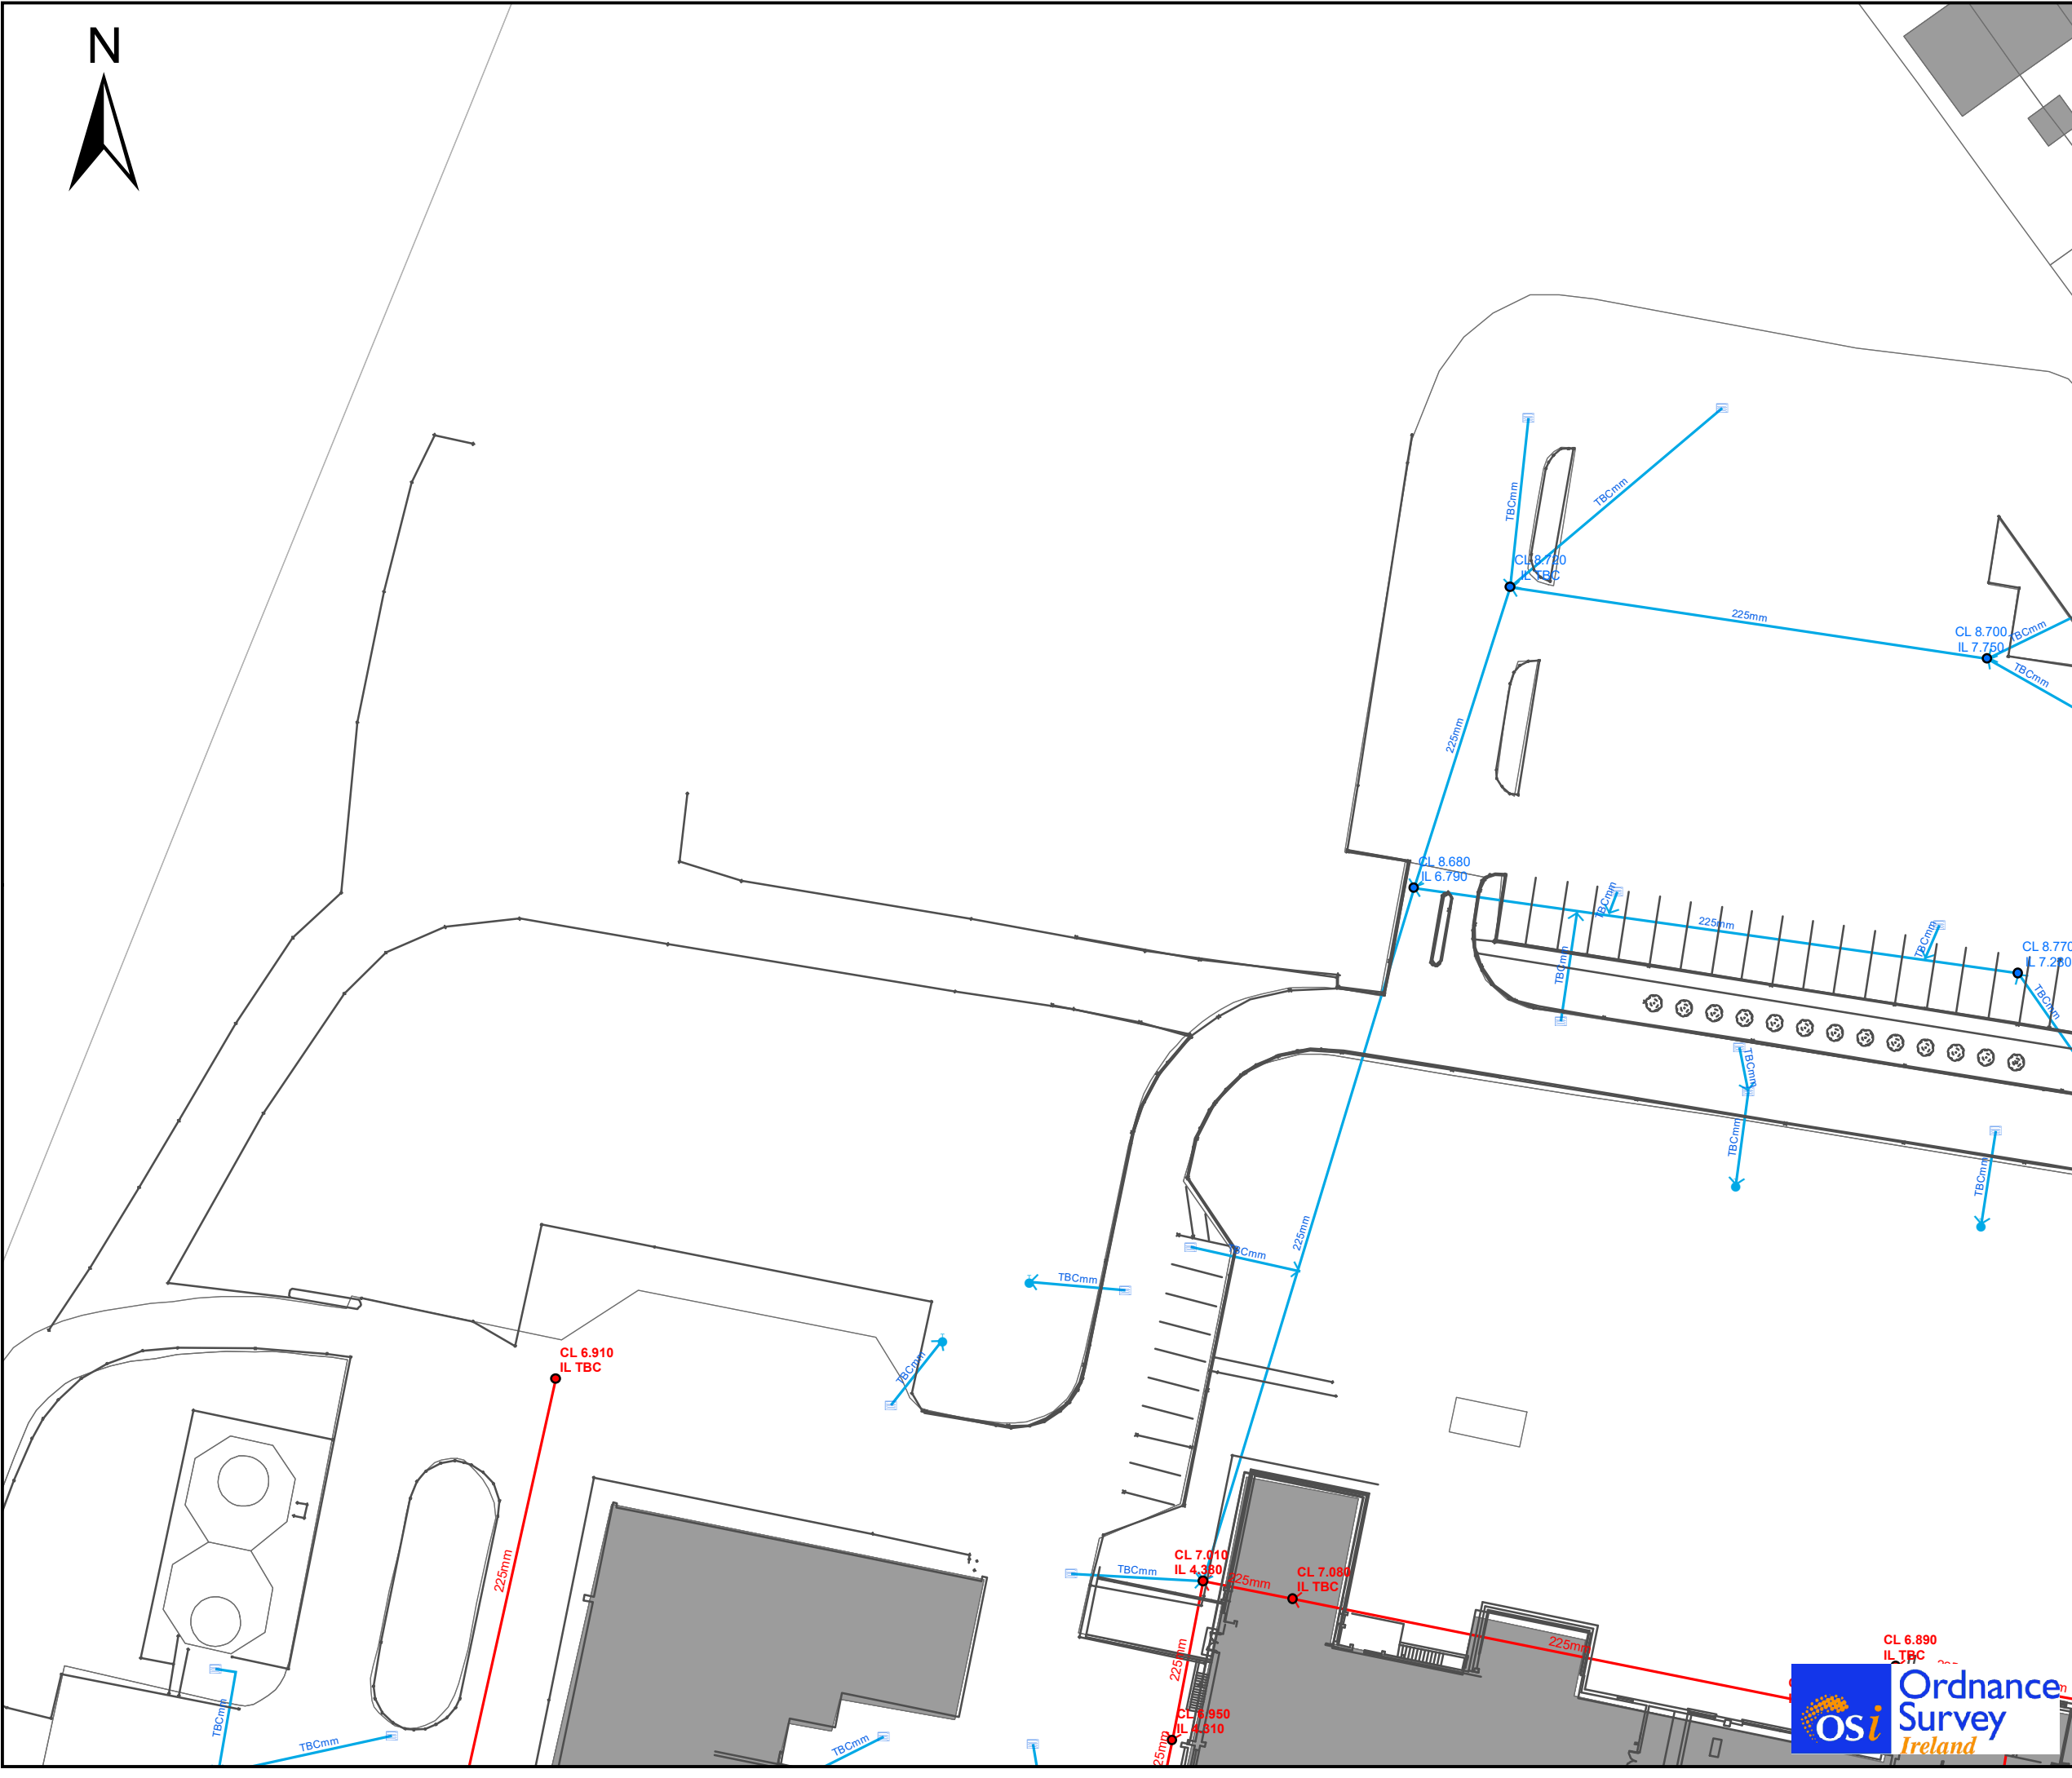



Legend

- Storm Manhole
- Soakaway
- ▬ Gully
- Combined/Foul Manhole
- ▬ Background_Mapping_PolylineA02
- ▬ Storm Sewer
- ▬ Combined/Foul Sewer
- Attenuation Tank

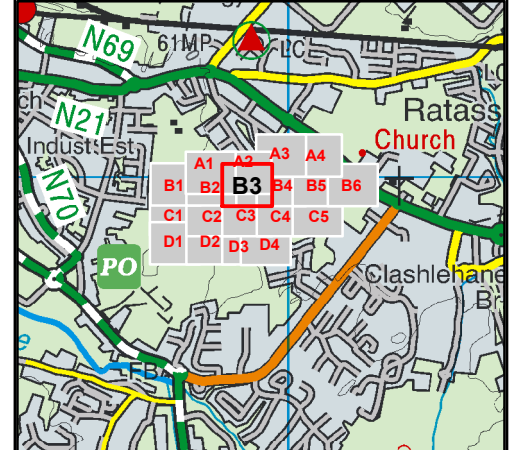

Client

University Hospital Kerry WDWL

Title

Existing Wastewater and Storm Network Drawing

rps Innishmore
Ballincollig,
Co Cork, Ireland.
P31 KR68

T +353 (0) 21 466 5900
E ireland@rpsgroup.com
W rpsgroup.com/ireland


Issue Details

File Identifier: IE000809-RPS-00-XX-DR-D-DR0002		
Status: S3	Rev: P01	Model File Identifier: IE000809-RPS-00-XX-DR-D-DR0002
Drawn: LK	Date: 24/10/2023	
Checked:	Scale: 1:500 (A3)	
Approved:	Projection: TM65 Irish Grid	


NOTE:

- This drawing is the property of RPS Group Ltd. It is a confidential document and must not be copied, used, or its contents divulged without prior written consent.
- CYAL50173842 © Ordnance Survey Ireland Government of Ireland.



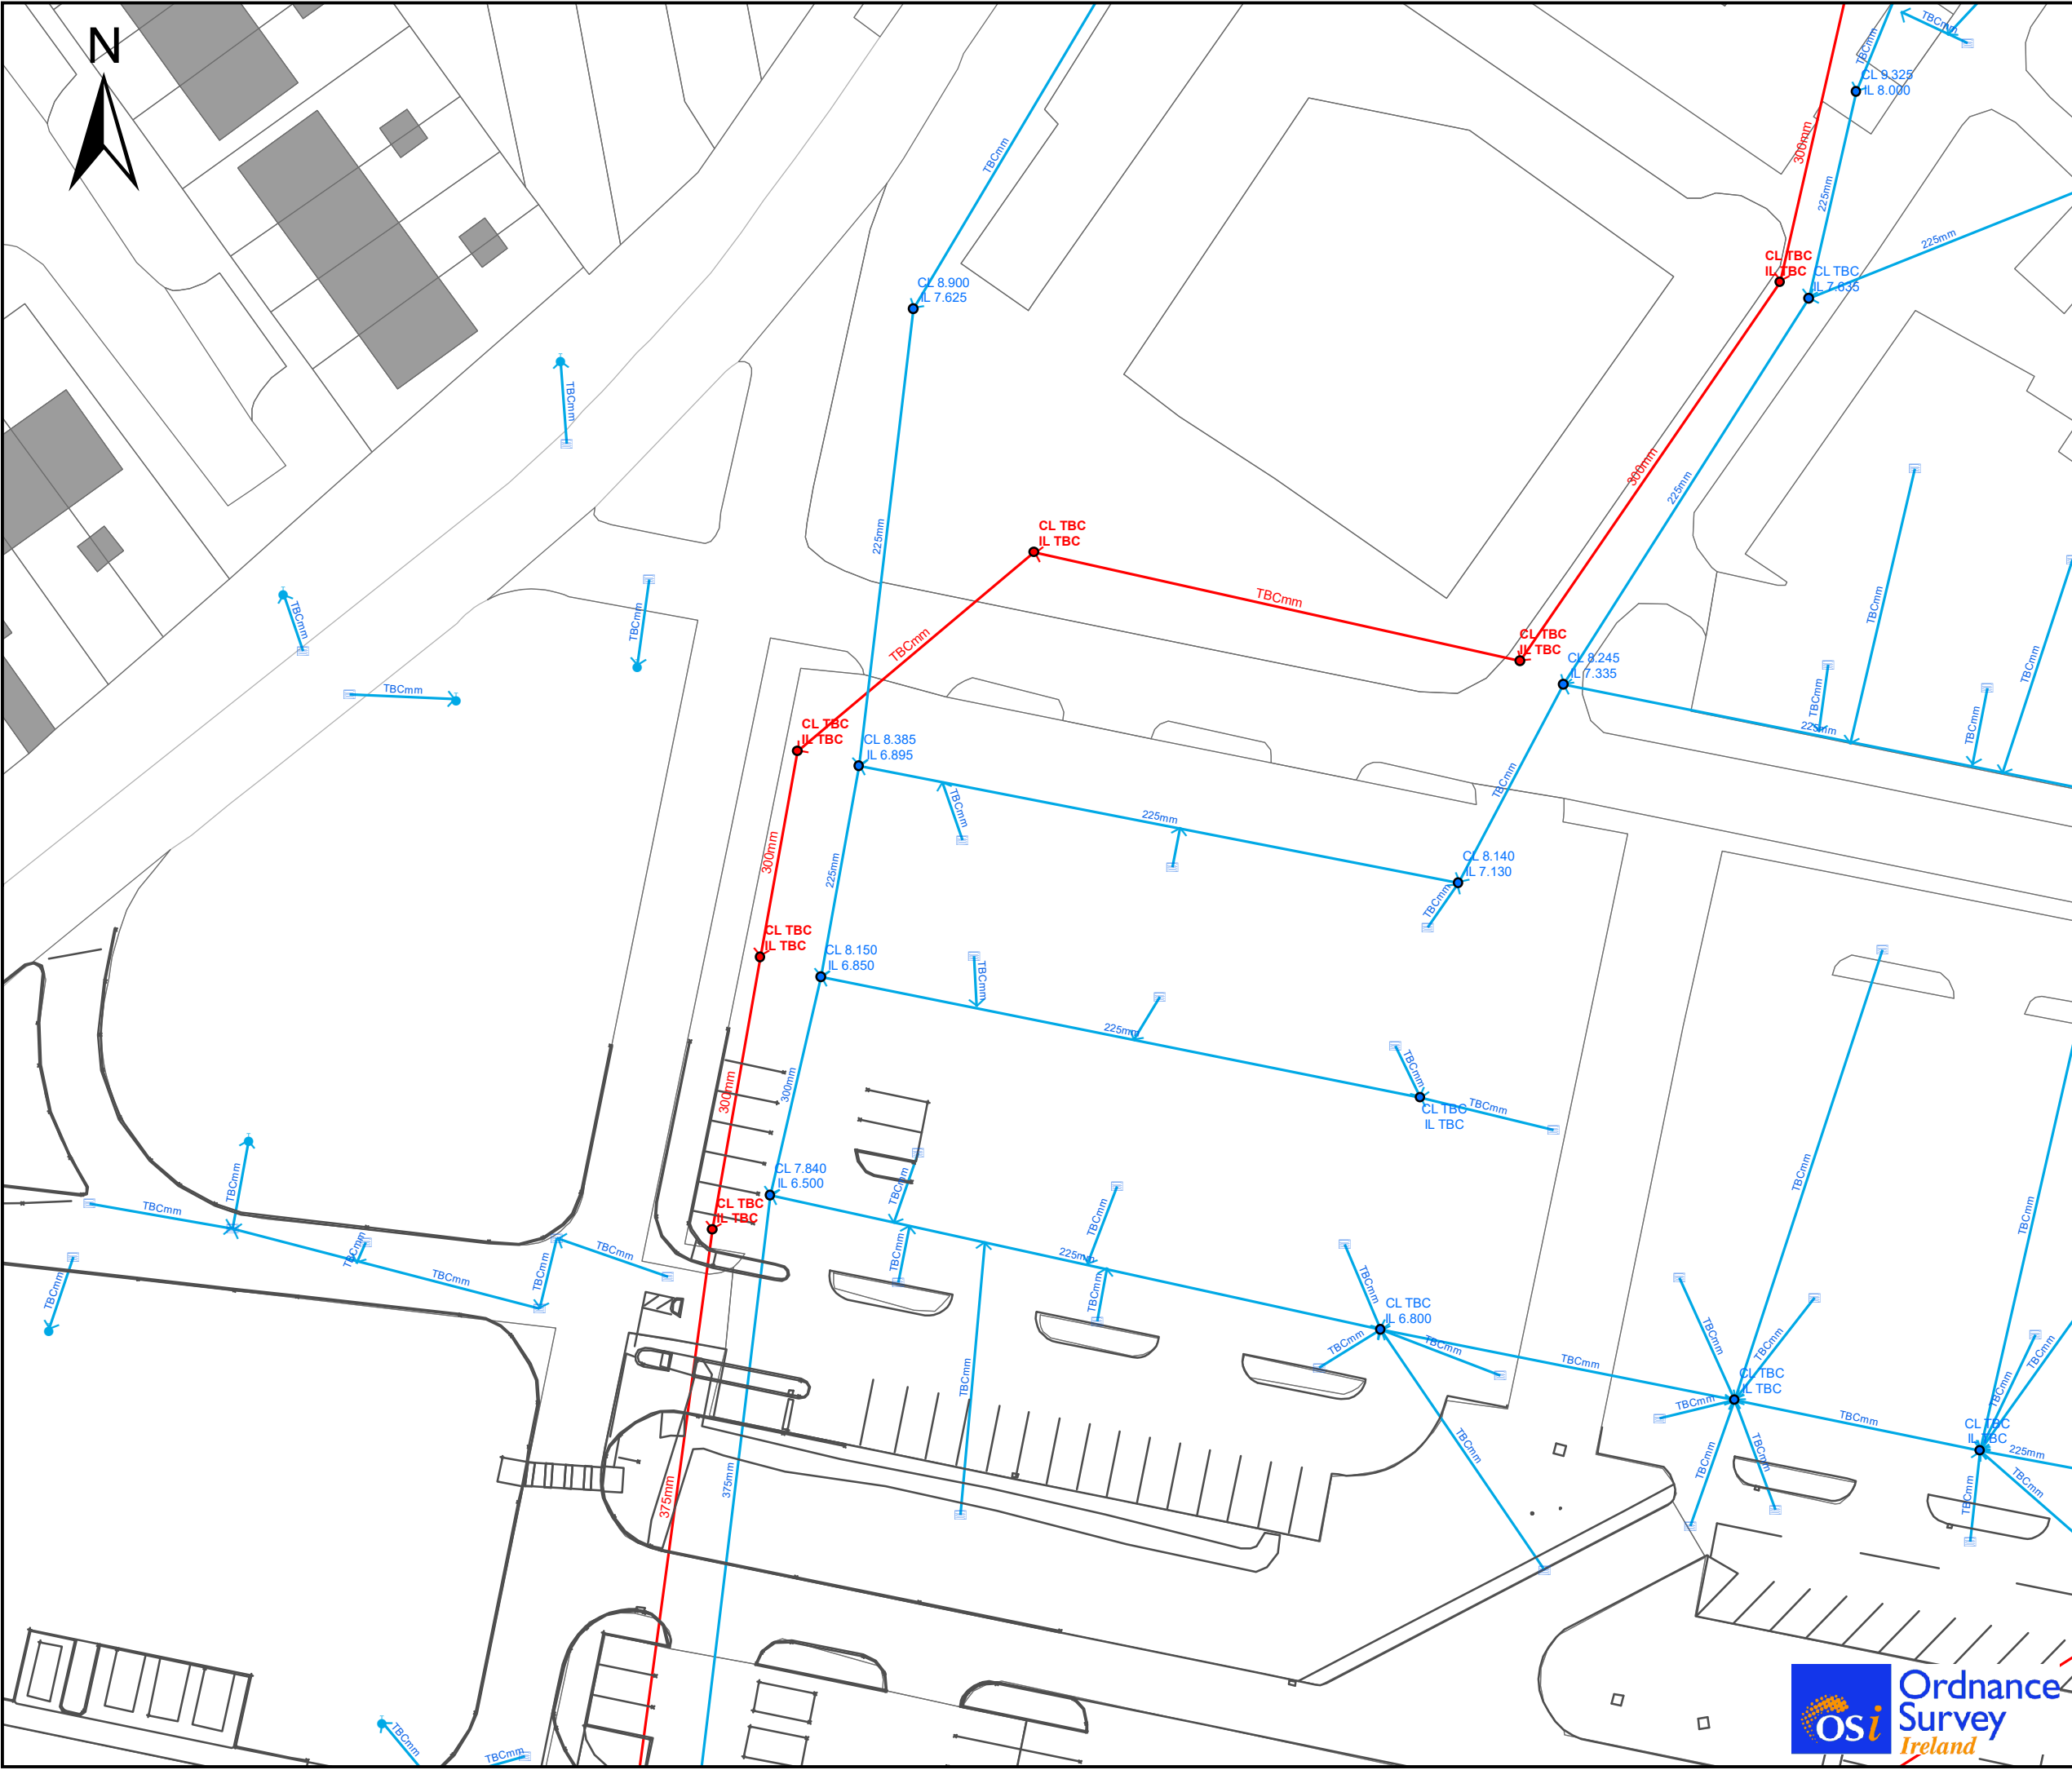

- ### Legend
- Storm Manhole
 - Soakaway
 - Gully
 - Combined/Foul Manhole
 - Background_Mapping_PolylineA02
 - Storm Sewer
 - Combined/Foul Sewer
 - Attenuation Tank

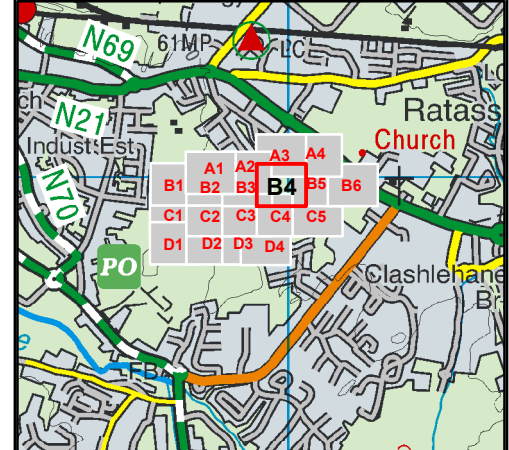

Client



University Hospital Kerry WWDL

Title

Existing Wastewater and Storm Network Drawing

rps Innismore
 Ballincollig,
 Co Cork, Ireland. P31 KR68

T +353 (0) 21 466 5900
 E ireland@rpsgroup.com
 W rpsgroup.com/ireland

Issue Details

File Identifier:
 IE000809-RPS-00-XX-DR-D-DR0002

Status: S3	Rev: P01	Model File Identifier: IE000809-RPS-00-XX-DR-D-DR0002
----------------------	--------------------	---

Drawn: LK	Date: 24/10/2023
---------------------	----------------------------


Checked:	Scale: 1:500 (A3)
-----------------	-----------------------------

Approved:	Projection: TM65 Irish Grid
------------------	---------------------------------------

NOTE:


- This drawing is the property of RPS Group Ltd. It is a confidential document and must not be copied, used, or its contents divulged without prior written consent.
- CYAL50173842 © Ordnance Survey Ireland Government of Ireland.



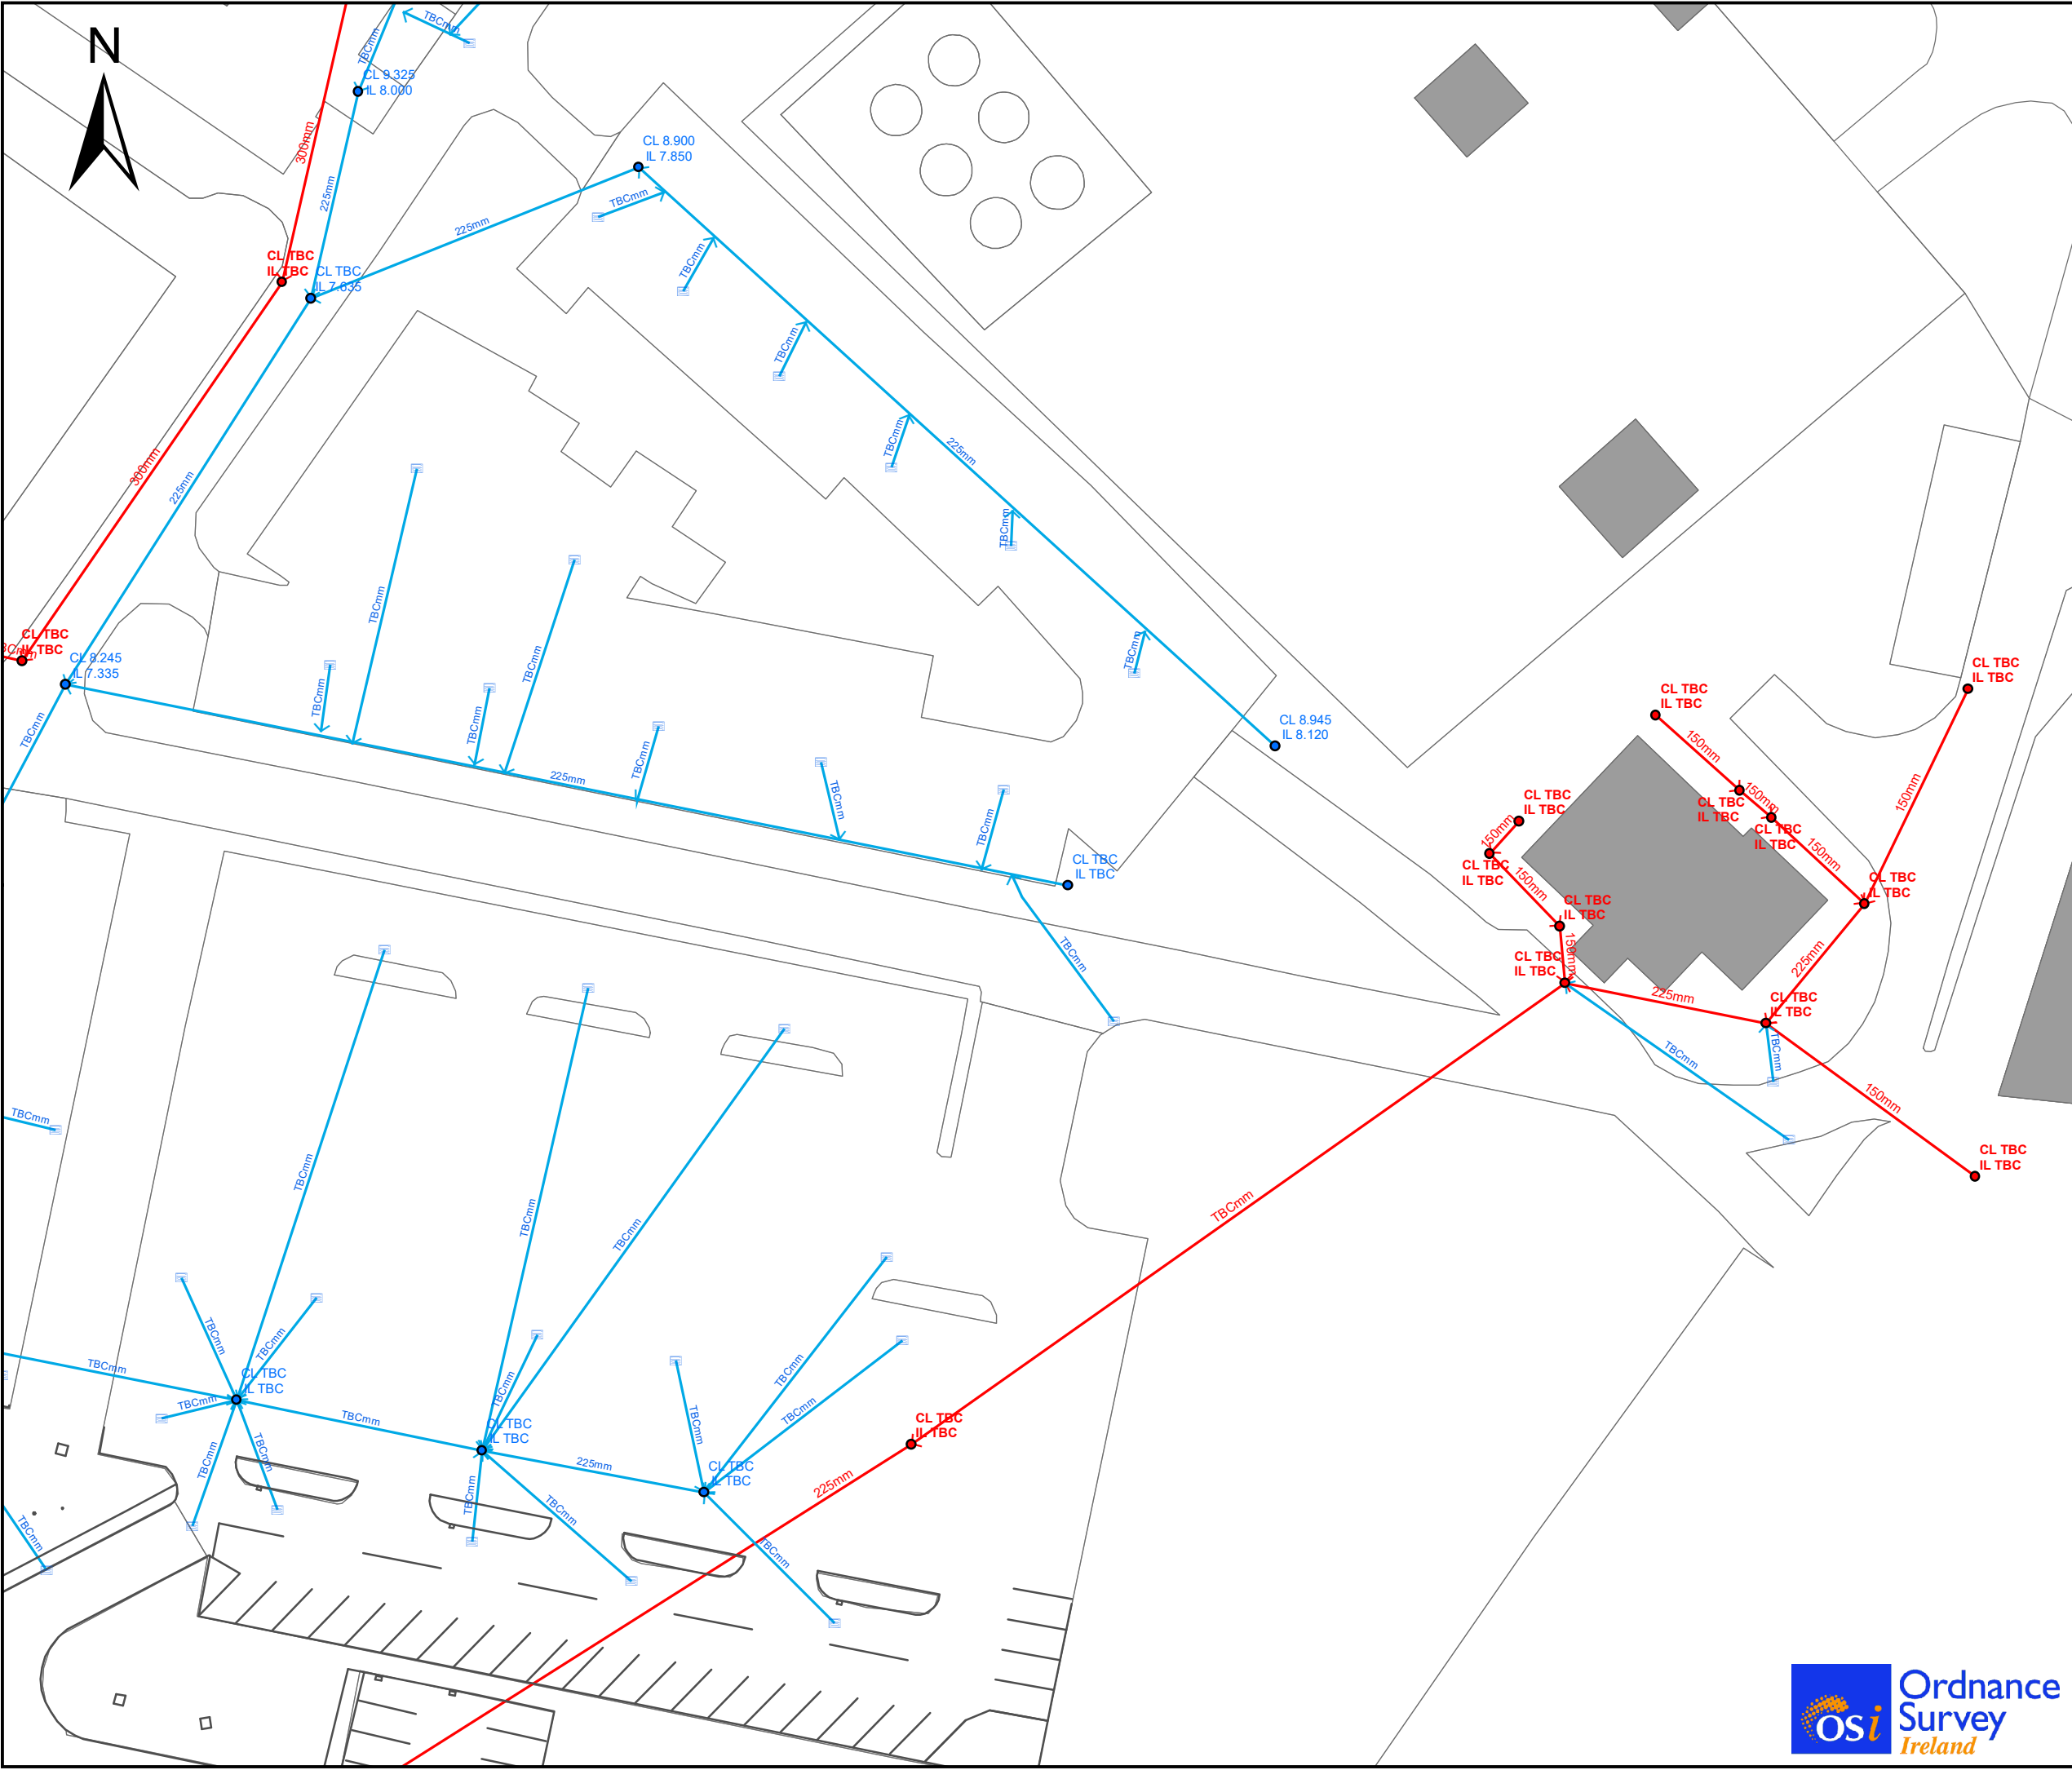

Legend

- Storm Manhole
- Soakaway
- ▬ Gully
- Combined/Foul Manhole
- ▬ Background_Mapping_PolylineA02
- ▬ Storm Sewer
- ▬ Combined/Foul Sewer
- Attenuation Tank

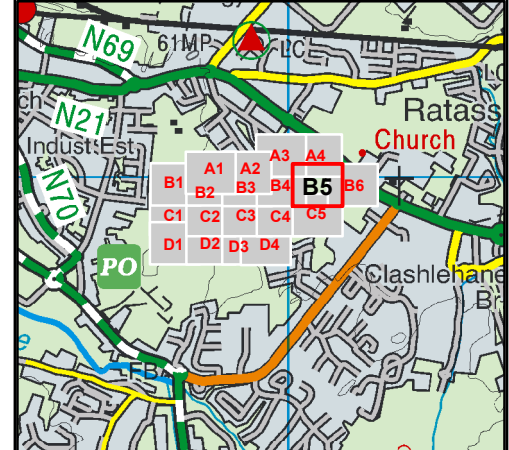

Client



University Hospital Kerry WDWL

Title

Existing Wastewater and Storm Network Drawing



Innishmore
Ballincollig,
Co Cork, Ireland.
P31 KR68

T +353 (0) 21 466 5900
E ireland@rpsgroup.com
W rpsgroup.com/ireland


Issue Details

File Identifier: IE000809-RPS-00-XX-DR-D-DR0002		
Status: S3	Rev: P01	Model File Identifier: IE000809-RPS-00-XX-DR-D-DR0002
Drawn: LK	Date: 24/10/2023	
Checked:	Scale: 1:500 (A3)	
Approved:	Projection: TM65 Irish Grid	


NOTE:

1. This drawing is the property of RPS Group Ltd. It is a confidential document and must not be copied, used, or its contents divulged without prior written consent.
2. **CYAL50173842** © Ordnance Survey Ireland Government of Ireland.



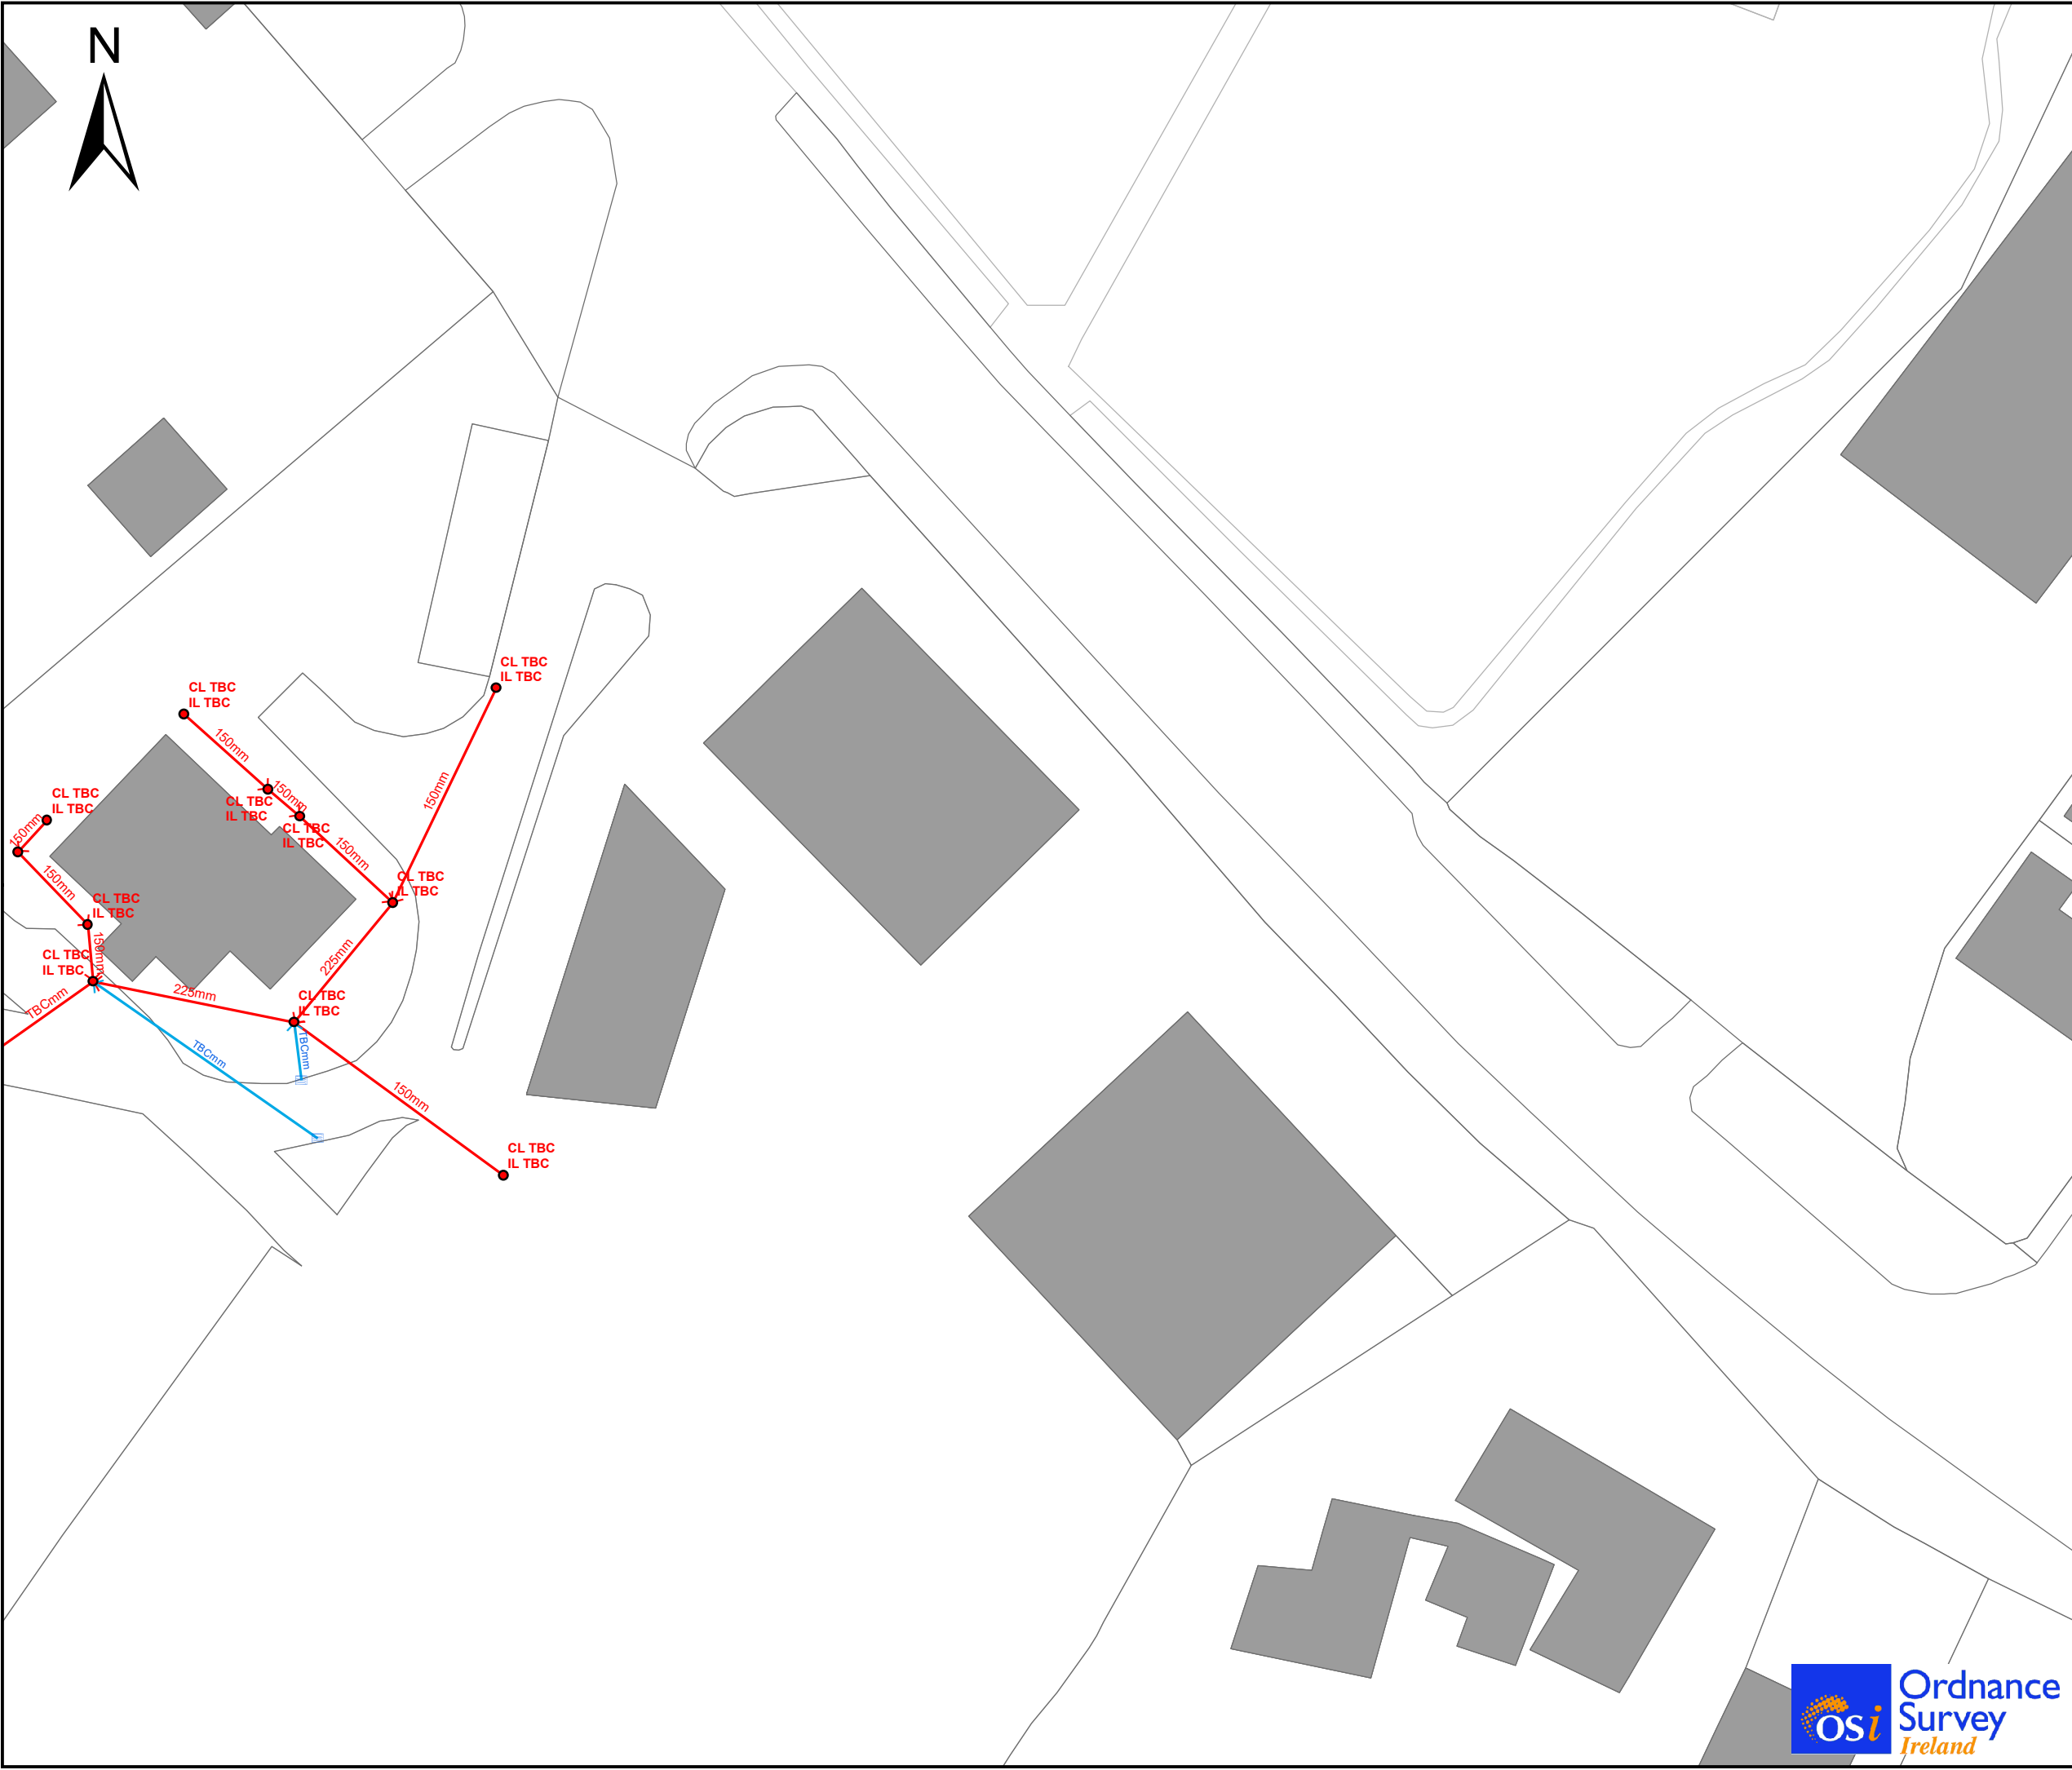

- ### Legend
- Storm Manhole
 - Soakaway
 - ▬ Gully
 - Combined/Foul Manhole
 - ▬ Background_Mapping_PolylineA02
 - Storm Sewer
 - Combined/Foul Sewer
 - Attenuation Tank

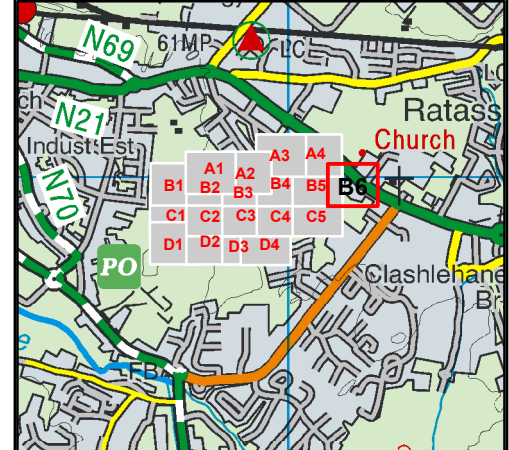

University Hospital Kerry WWDL

Title

Existing Wastewater and Storm Network Drawing

rps Innishmore
Ballincollig,
Co Cork, Ireland.
P31 KR68

T +353 (0) 21 466 5900
E ireland@rpsgroup.com
W rpsgroup.com/ireland

Issue Details

File Identifier:
IE000809-RPS-00-XX-DR-D-DR0002

Status: S3	Rev: P01	Model File Identifier: IE000809-RPS-00-XX-DR-D-DR0002
----------------------	--------------------	---

Drawn: LK	Date: 24/10/2023
---------------------	----------------------------


Checked:	Scale: 1:500 (A3)
-----------------	-----------------------------

Approved:	Projection: TM65 Irish Grid
------------------	---------------------------------------


NOTE:

- This drawing is the property of RPS Group Ltd. It is a confidential document and must not be copied, used, or its contents divulged without prior written consent.
- CYAL50173842 © Ordnance Survey Ireland Government of Ireland.



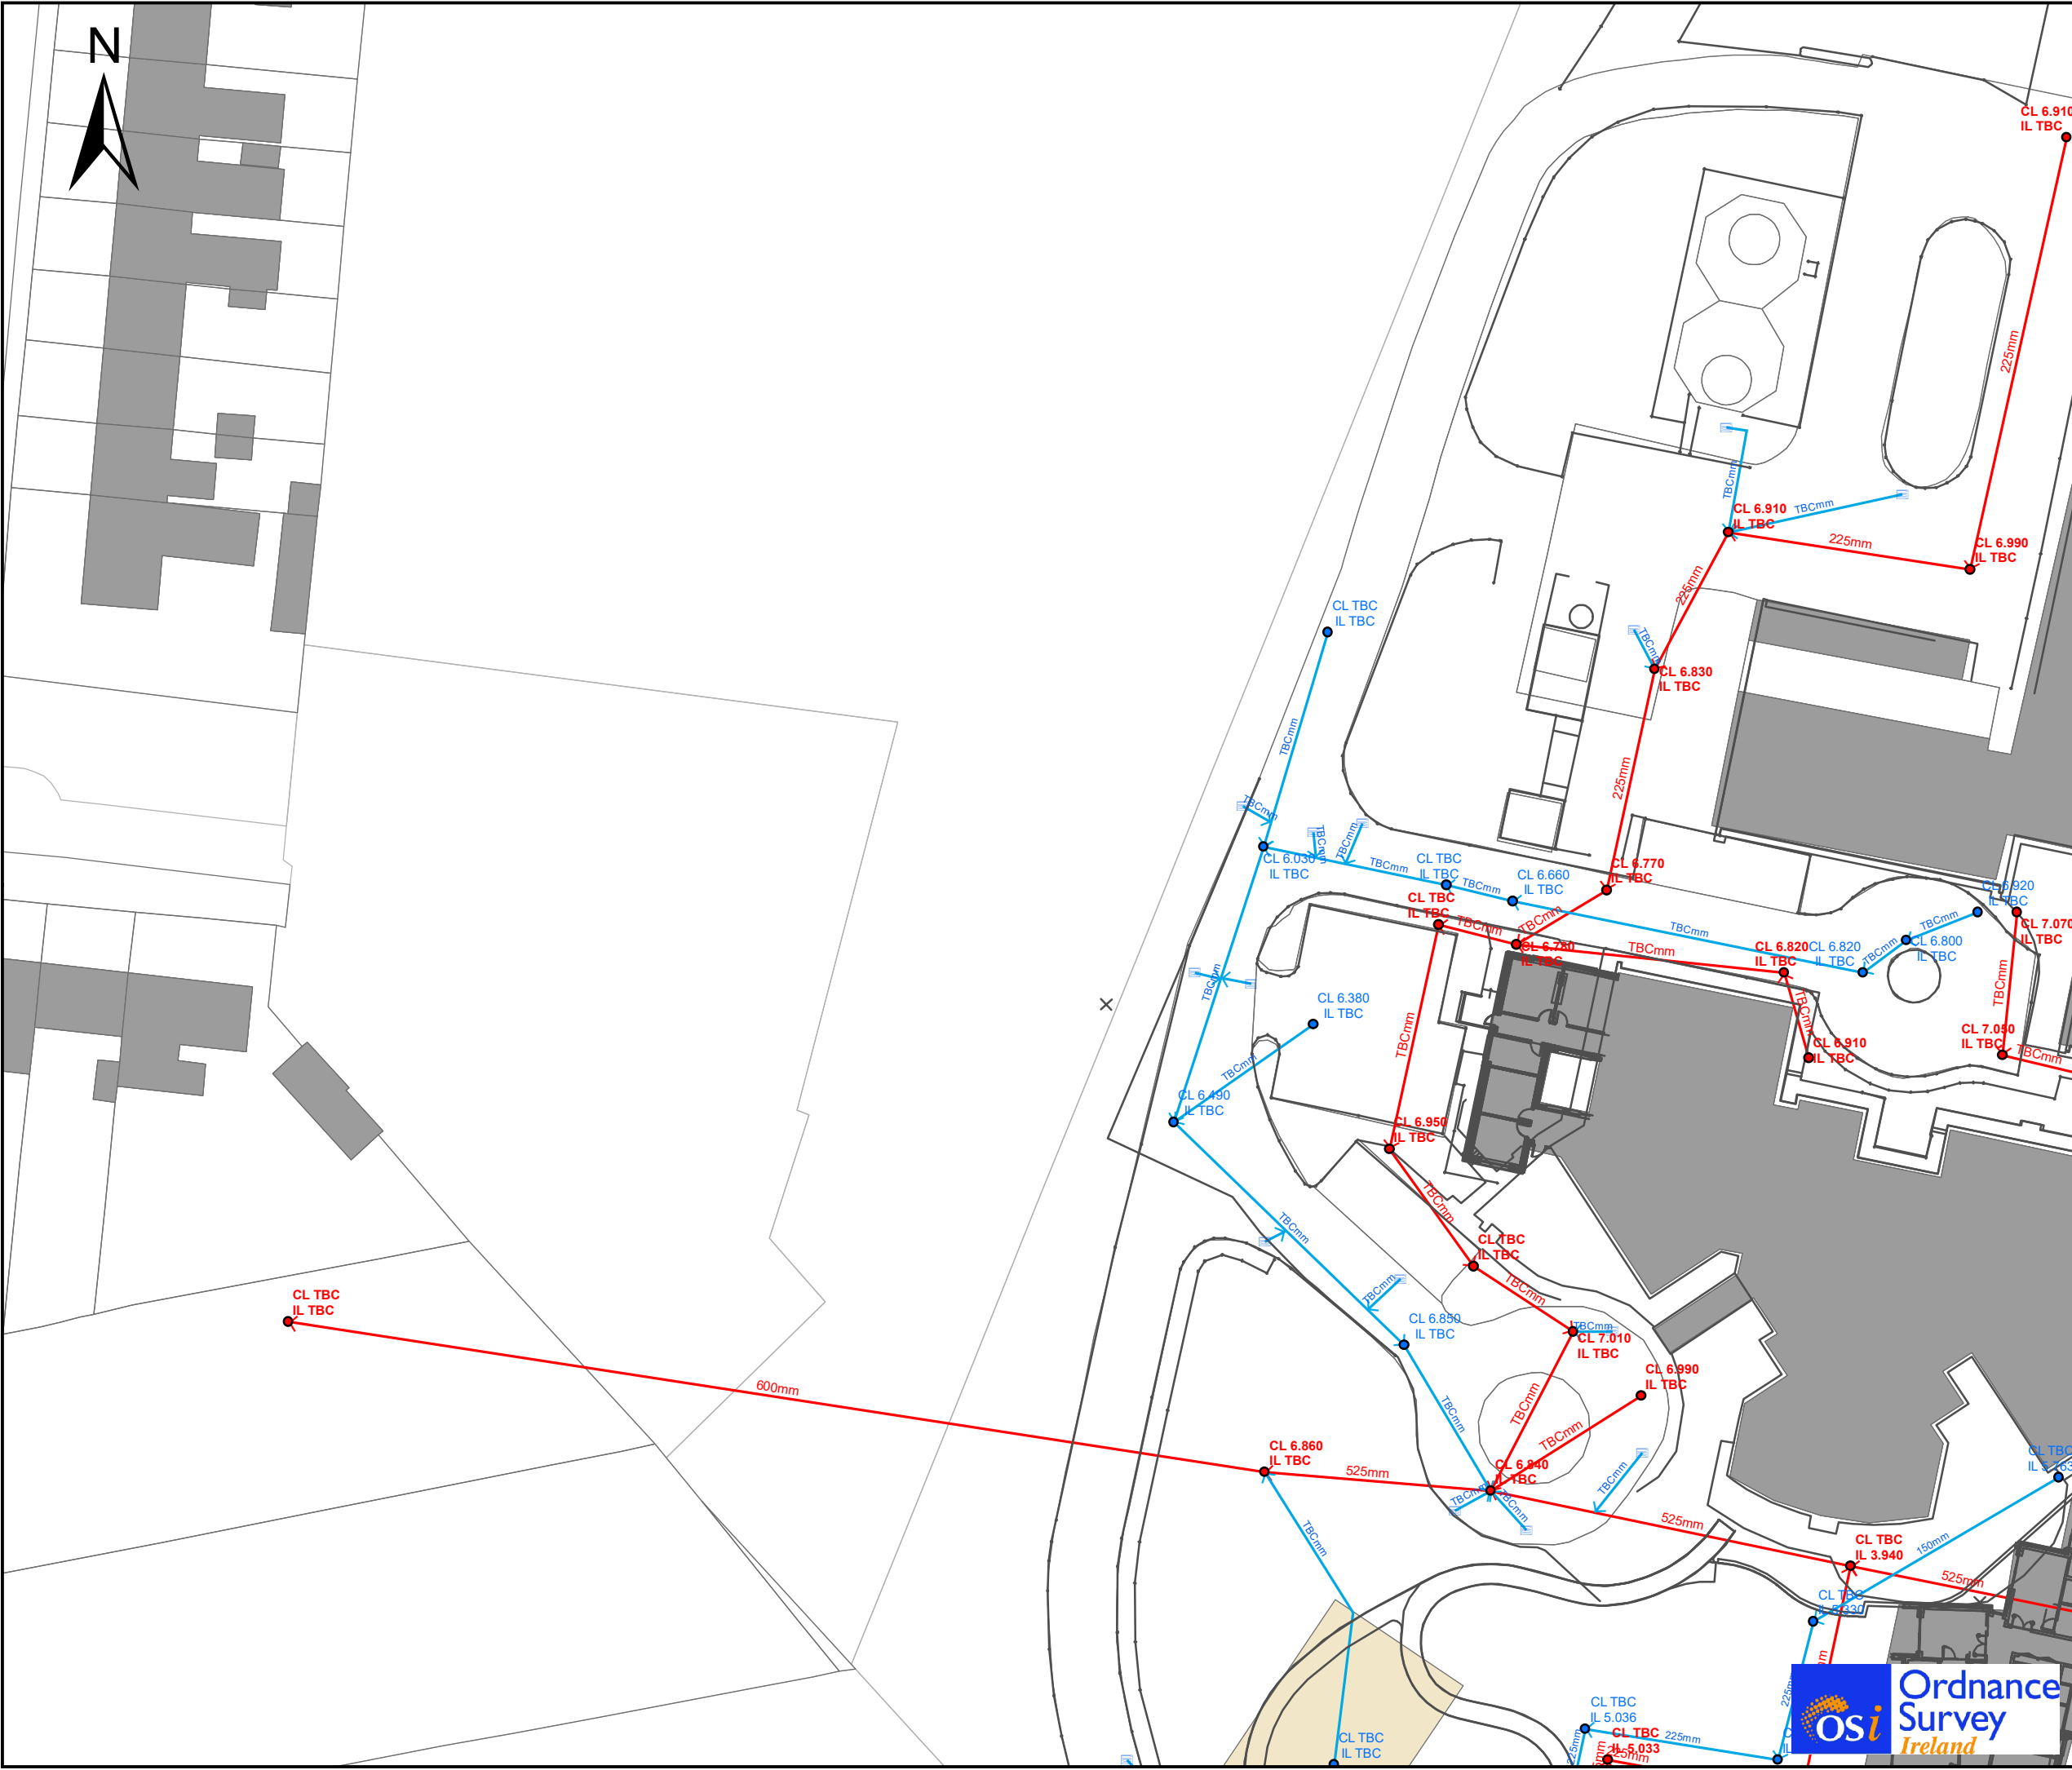

- ### Legend
- Storm Manhole
 - Soakaway
 - ▭ Gully
 - Combined/Foul Manhole
 - Background_Mapping_PolylineA02
 - Storm Sewer
 - Combined/Foul Sewer
 - Attenuation Tank

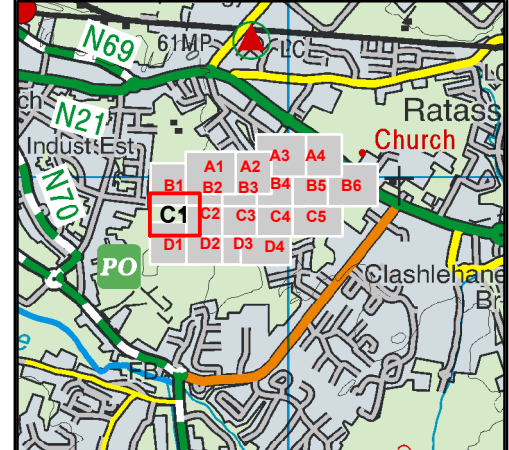

Client: University Hospital Kerry WWDL

Title: Existing Wastewater and Storm Network Drawing

rps Innishmore
Ballincollig,
Co Cork, Ireland.
P31 KR68

T +353 (0) 21 466 5900
E ireland@rpsgroup.com
W rpsgroup.com/ireland

Issue Details

File Identifier:
IE000809-RPS-00-XX-DR-D-DR0002

Status:	Rev:	Model File Identifier:
S3	P01	IE000809-RPS-00-XX-DR-D-DR0002

Drawn:	LK	Date:	24/10/2023
--------	----	-------	------------


Checked:	Scale:	1:500 (A3)
----------	--------	------------

Approved:	Projection:	TM65 Irish Grid
-----------	-------------	-----------------


NOTE:

- This drawing is the property of RPS Group Ltd. It is a confidential document and must not be copied, used, or its contents divulged without prior written consent.
- CYAL50173842 © Ordnance Survey Ireland Government of Ireland.



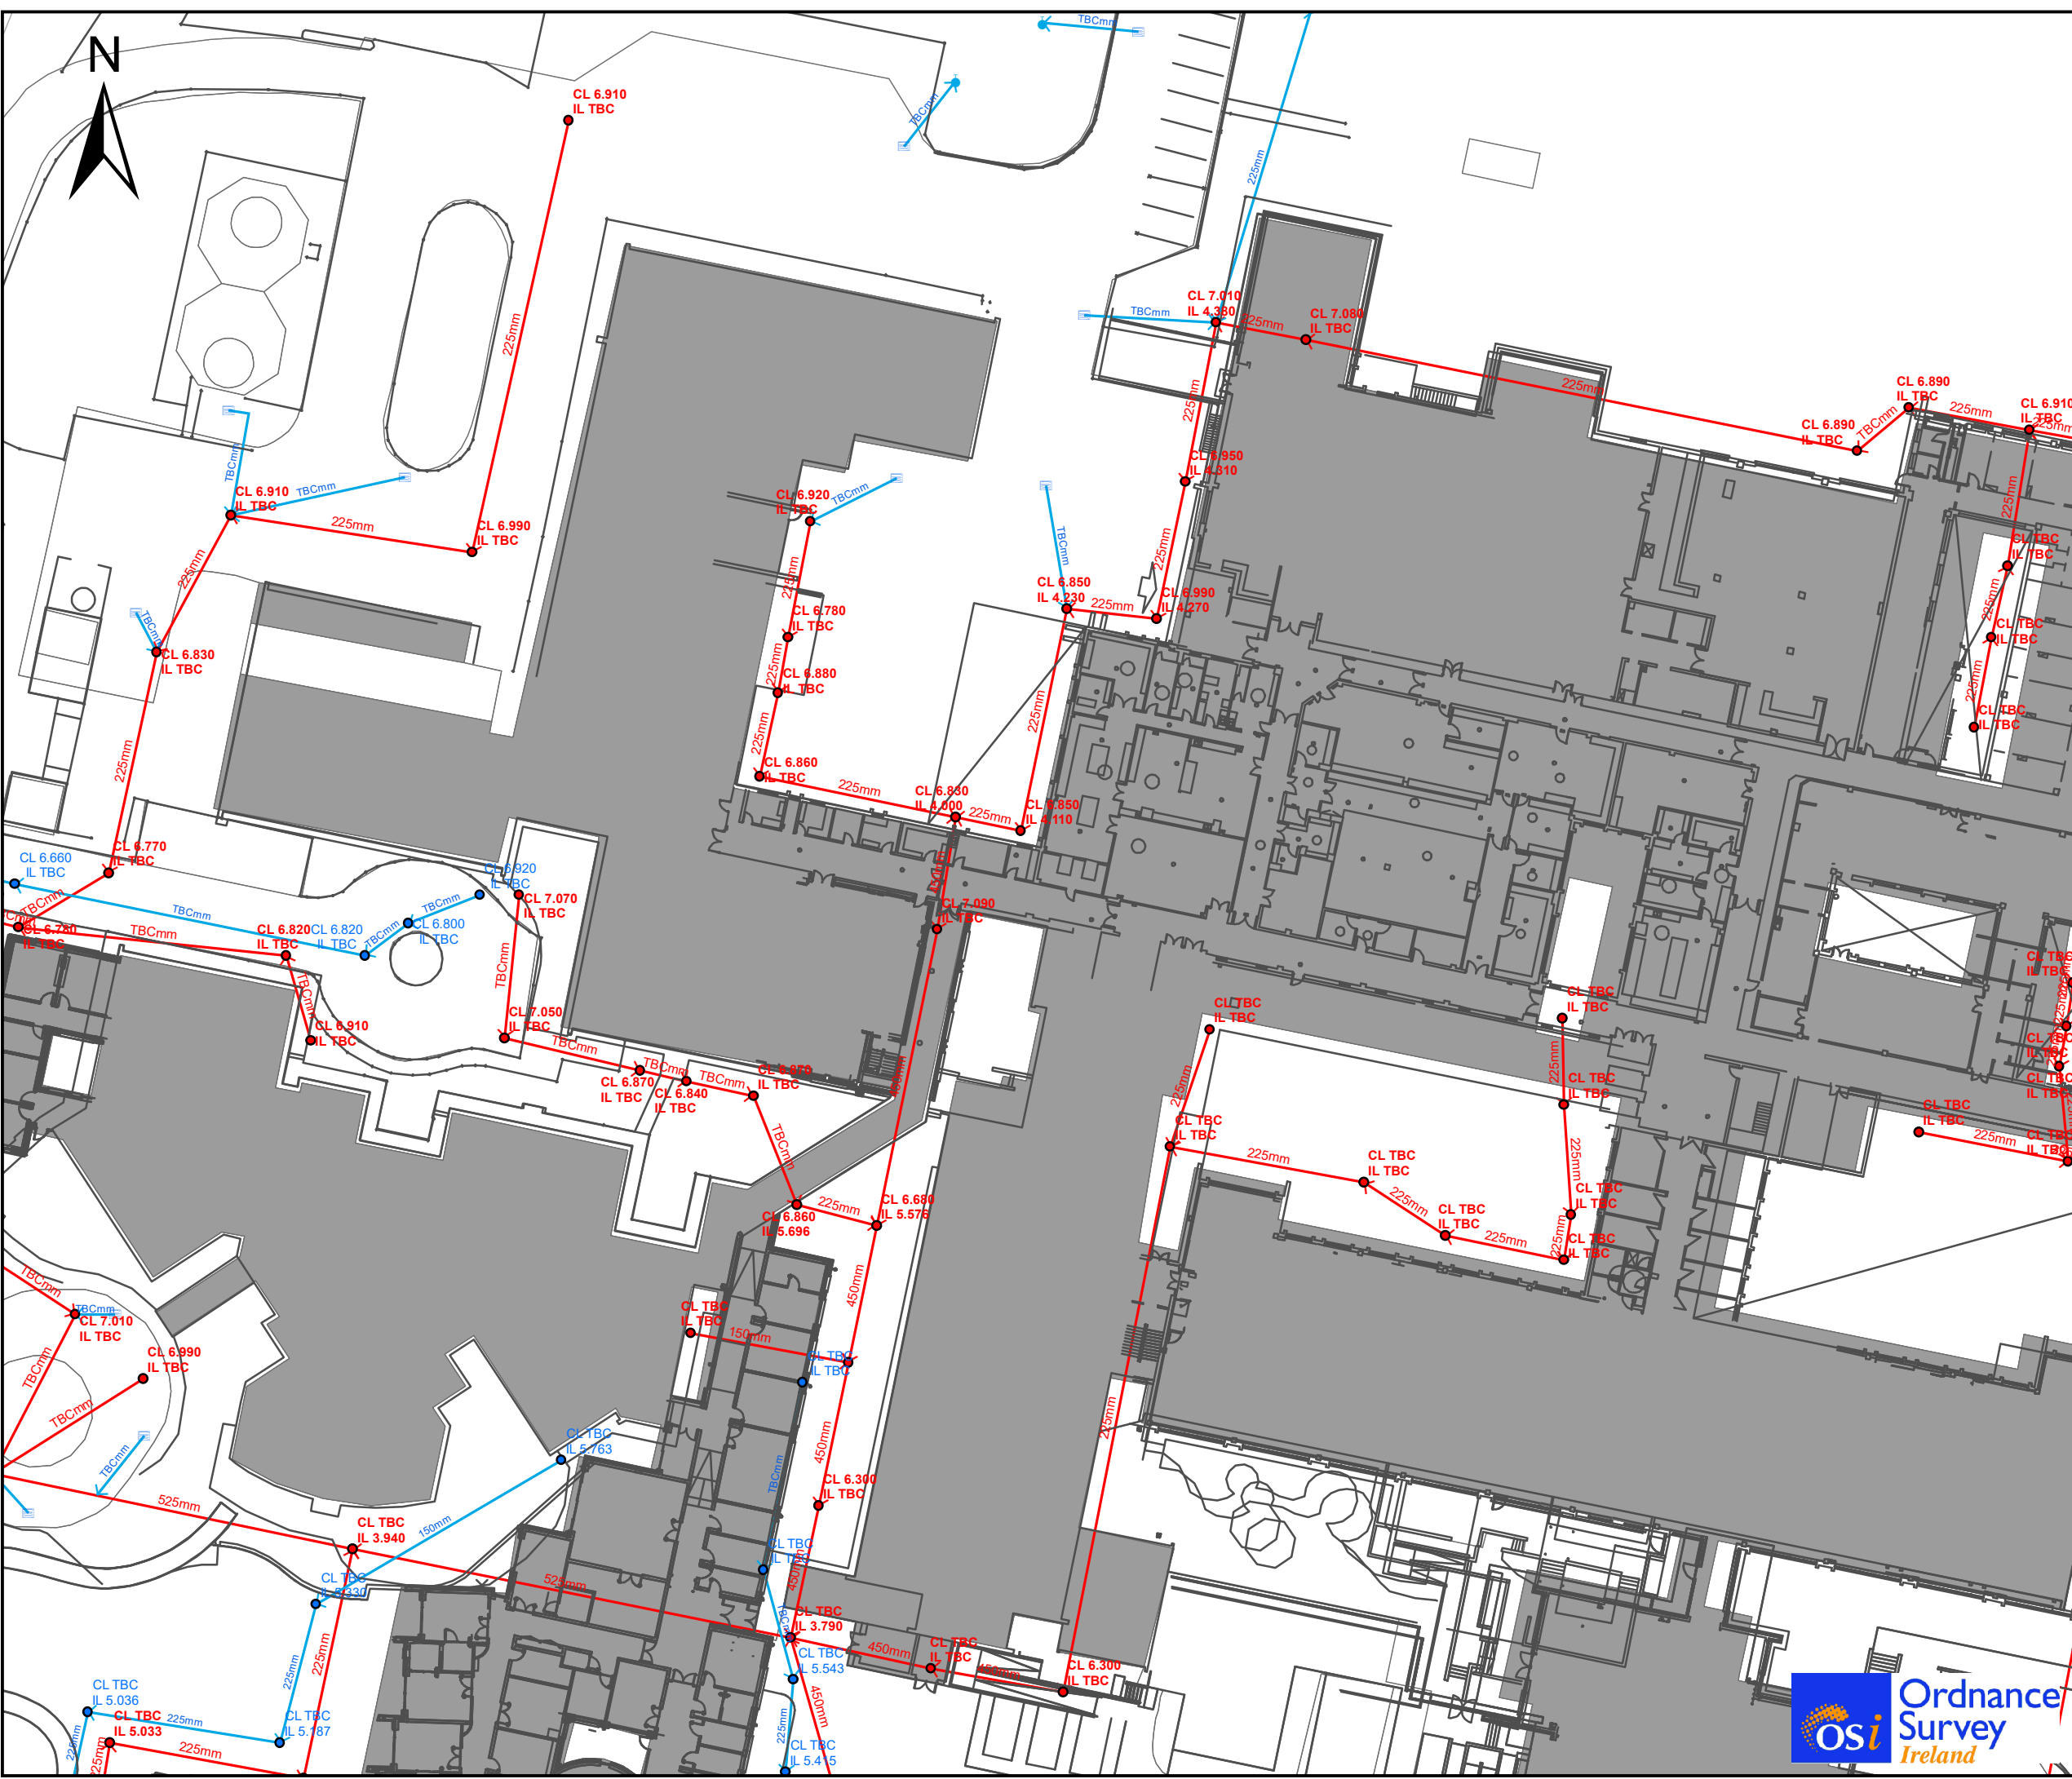

- ### Legend
- Storm Manhole
 - Soakaway
 - ▭ Gully
 - Combined/Foul Manhole
 - Background_Mapping_PolylineA02
 - Storm Sewer
 - Combined/Foul Sewer
 - Attenuation Tank

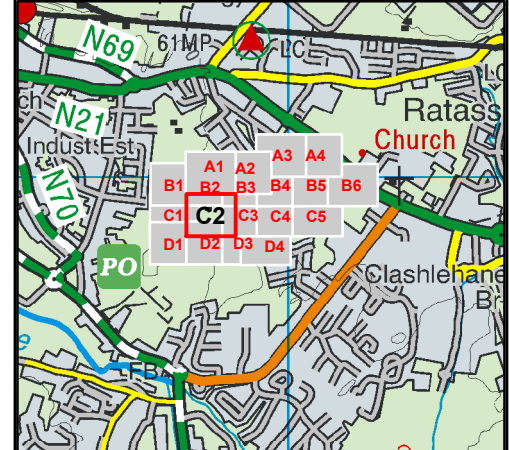

Client

 University Hospital Kerry WWL

Title
Existing Wastewater and Storm Network Drawing

rps Innishmore
 Ballincollig,
 Co Cork, Ireland. T +353 (0) 21 466 5900
 P31 KR68 E ireland@rpsgroup.com
 W rpsgroup.com/ireland

Issue Details

File Identifier:
 IE000809-RPS-00-XX-DR-D-DR0002

Status:	Rev:	Model File Identifier:
S3	P01	IE000809-RPS-00-XX-DR-D-DR0002

Drawn:	LK	Date:	24/10/2023
--------	----	-------	------------

Checked:	Scale:	1:500 (A3)
----------	--------	------------

Approved:	Projection:	TM65 Irish Grid
-----------	-------------	-----------------


NOTE:

- This drawing is the property of RPS Group Ltd. It is a confidential document and must not be copied, used, or its contents divulged without prior written consent.
- CYAL50173842 © Ordnance Survey Ireland Government of Ireland.





- ### Legend
- Storm Manhole
 - Soakaway
 - Gully
 - Combined/Foul Manhole
 - Background_Mapping_PolylineA02
 - Storm Sewer
 - Combined/Foul Sewer
 - Attenuation Tank

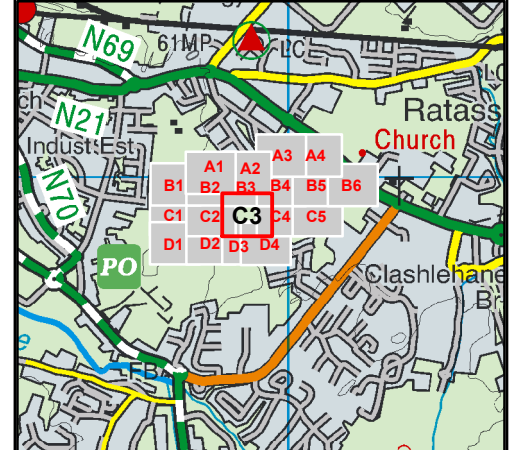

Client

University Hospital Kerry WDWL

Title

Existing Wastewater and Storm Network Drawing

rps Innishmore
Ballincollig,
Co Cork, Ireland.
P31 KR68

T +353 (0) 21 466 5900
E ireland@rpsgroup.com
W rpsgroup.com/ireland


Issue Details

File Identifier: IE000809-RPS-00-XX-DR-D-DR0002		
Status: S3	Rev: P01	Model File Identifier: IE000809-RPS-00-XX-DR-D-DR0002
Drawn: LK	Date: 24/10/2023	
Checked:	Scale: 1:500 (A3)	
Approved:	Projection: TM65 Irish Grid	


NOTE:

- This drawing is the property of RPS Group Ltd. It is a confidential document and must not be copied, used, or its contents divulged without prior written consent.
- CYAL50173842 © Ordnance Survey Ireland Government of Ireland.



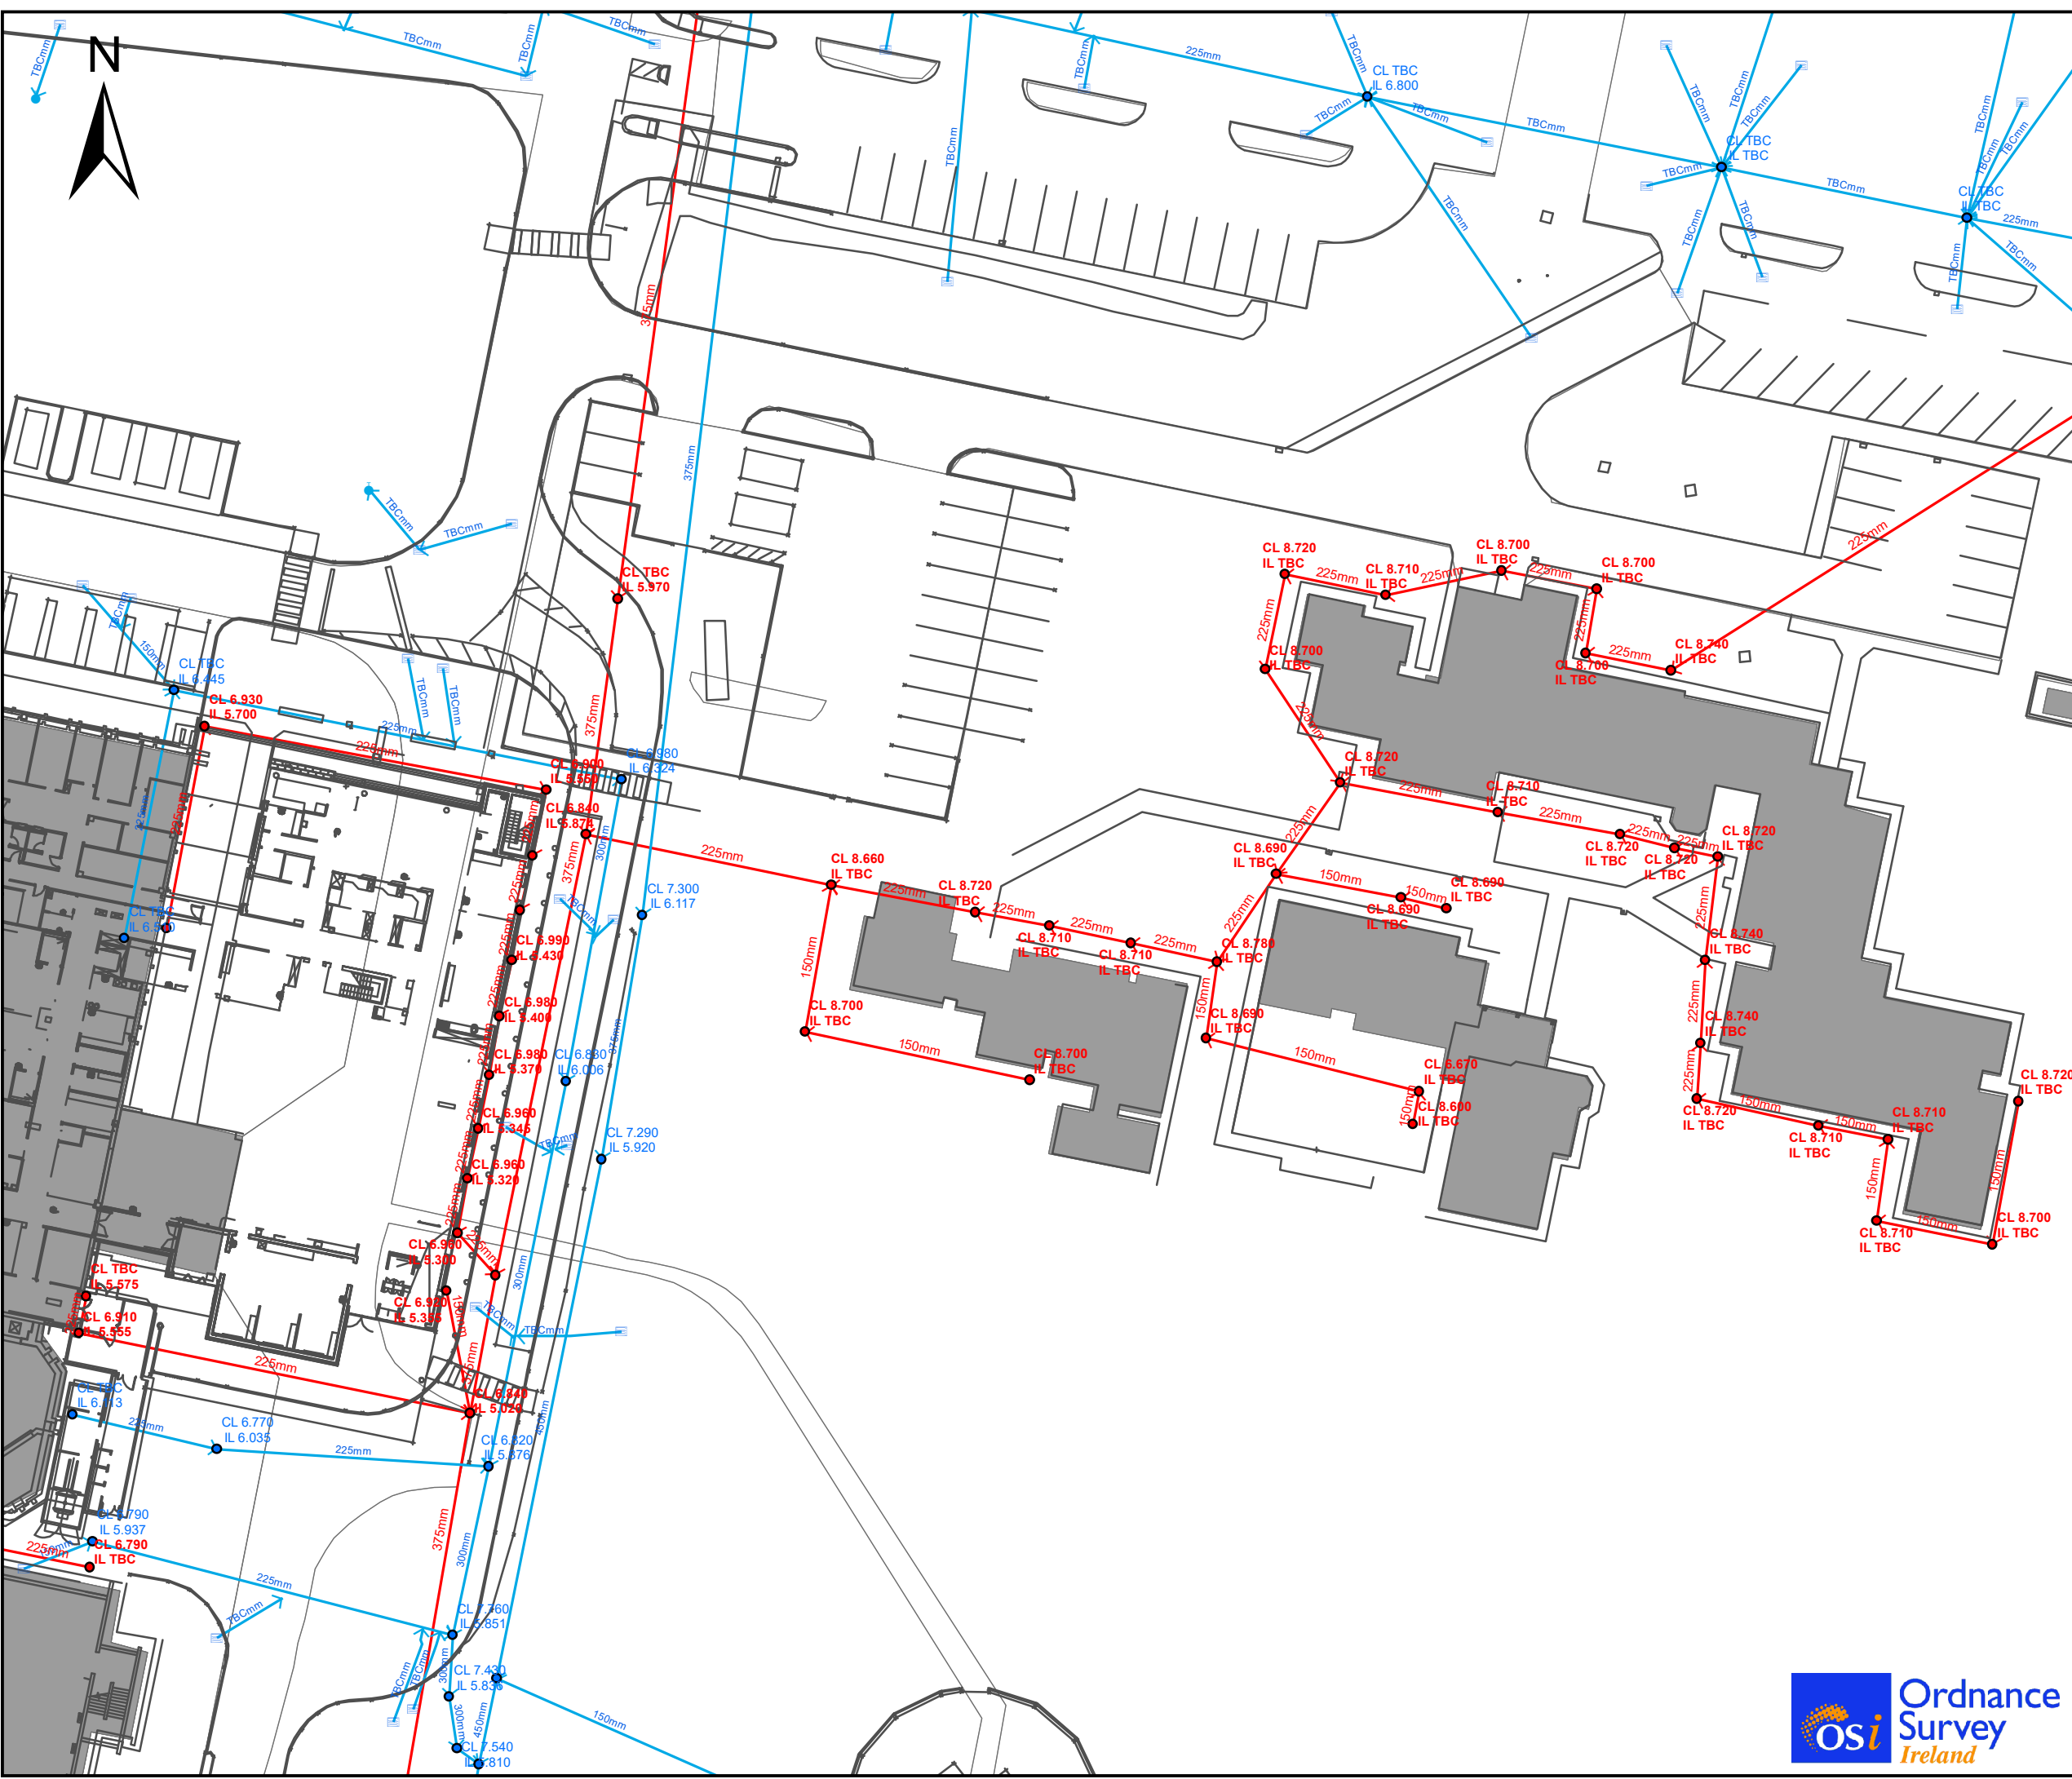

- ### Legend
- Storm Manhole
 - Soakaway
 - ≡ Gully
 - Combined/Foul Manhole
 - Background_Mapping_PolylineA02
 - Storm Sewer
 - Combined/Foul Sewer
 - Attenuation Tank

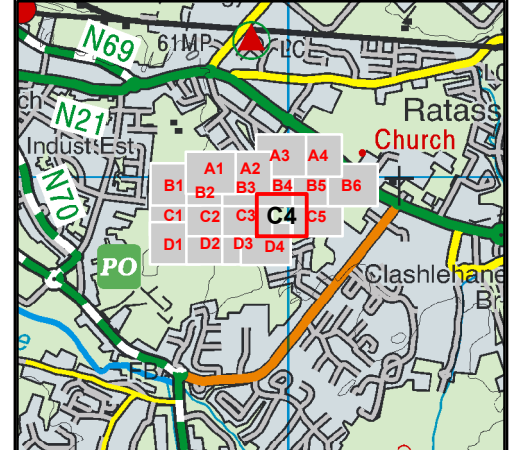

University Hospital Kerry WWDL

Title

Existing Wastewater and Storm Network Drawing

rps Innismore
 Ballincollig,
 Co Cork, Ireland. P31 KR68

T +353 (0) 21 466 5900
 E ireland@rpsgroup.com
 W rpsgroup.com/ireland


Issue Details

File Identifier: IE000809-RPS-00-XX-DR-D-DR0002		
Status: S3	Rev: P01	Model File Identifier: IE000809-RPS-00-XX-DR-D-DR0002
Drawn: LK	Date: 24/10/2023	
Checked:	Scale: 1:500 (A3)	
Approved:	Projection: TM65 Irish Grid	


NOTE:

- This drawing is the property of RPS Group Ltd. It is a confidential document and must not be copied, used, or its contents divulged without prior written consent.
- CYAL50173842 © Ordnance Survey Ireland Government of Ireland.



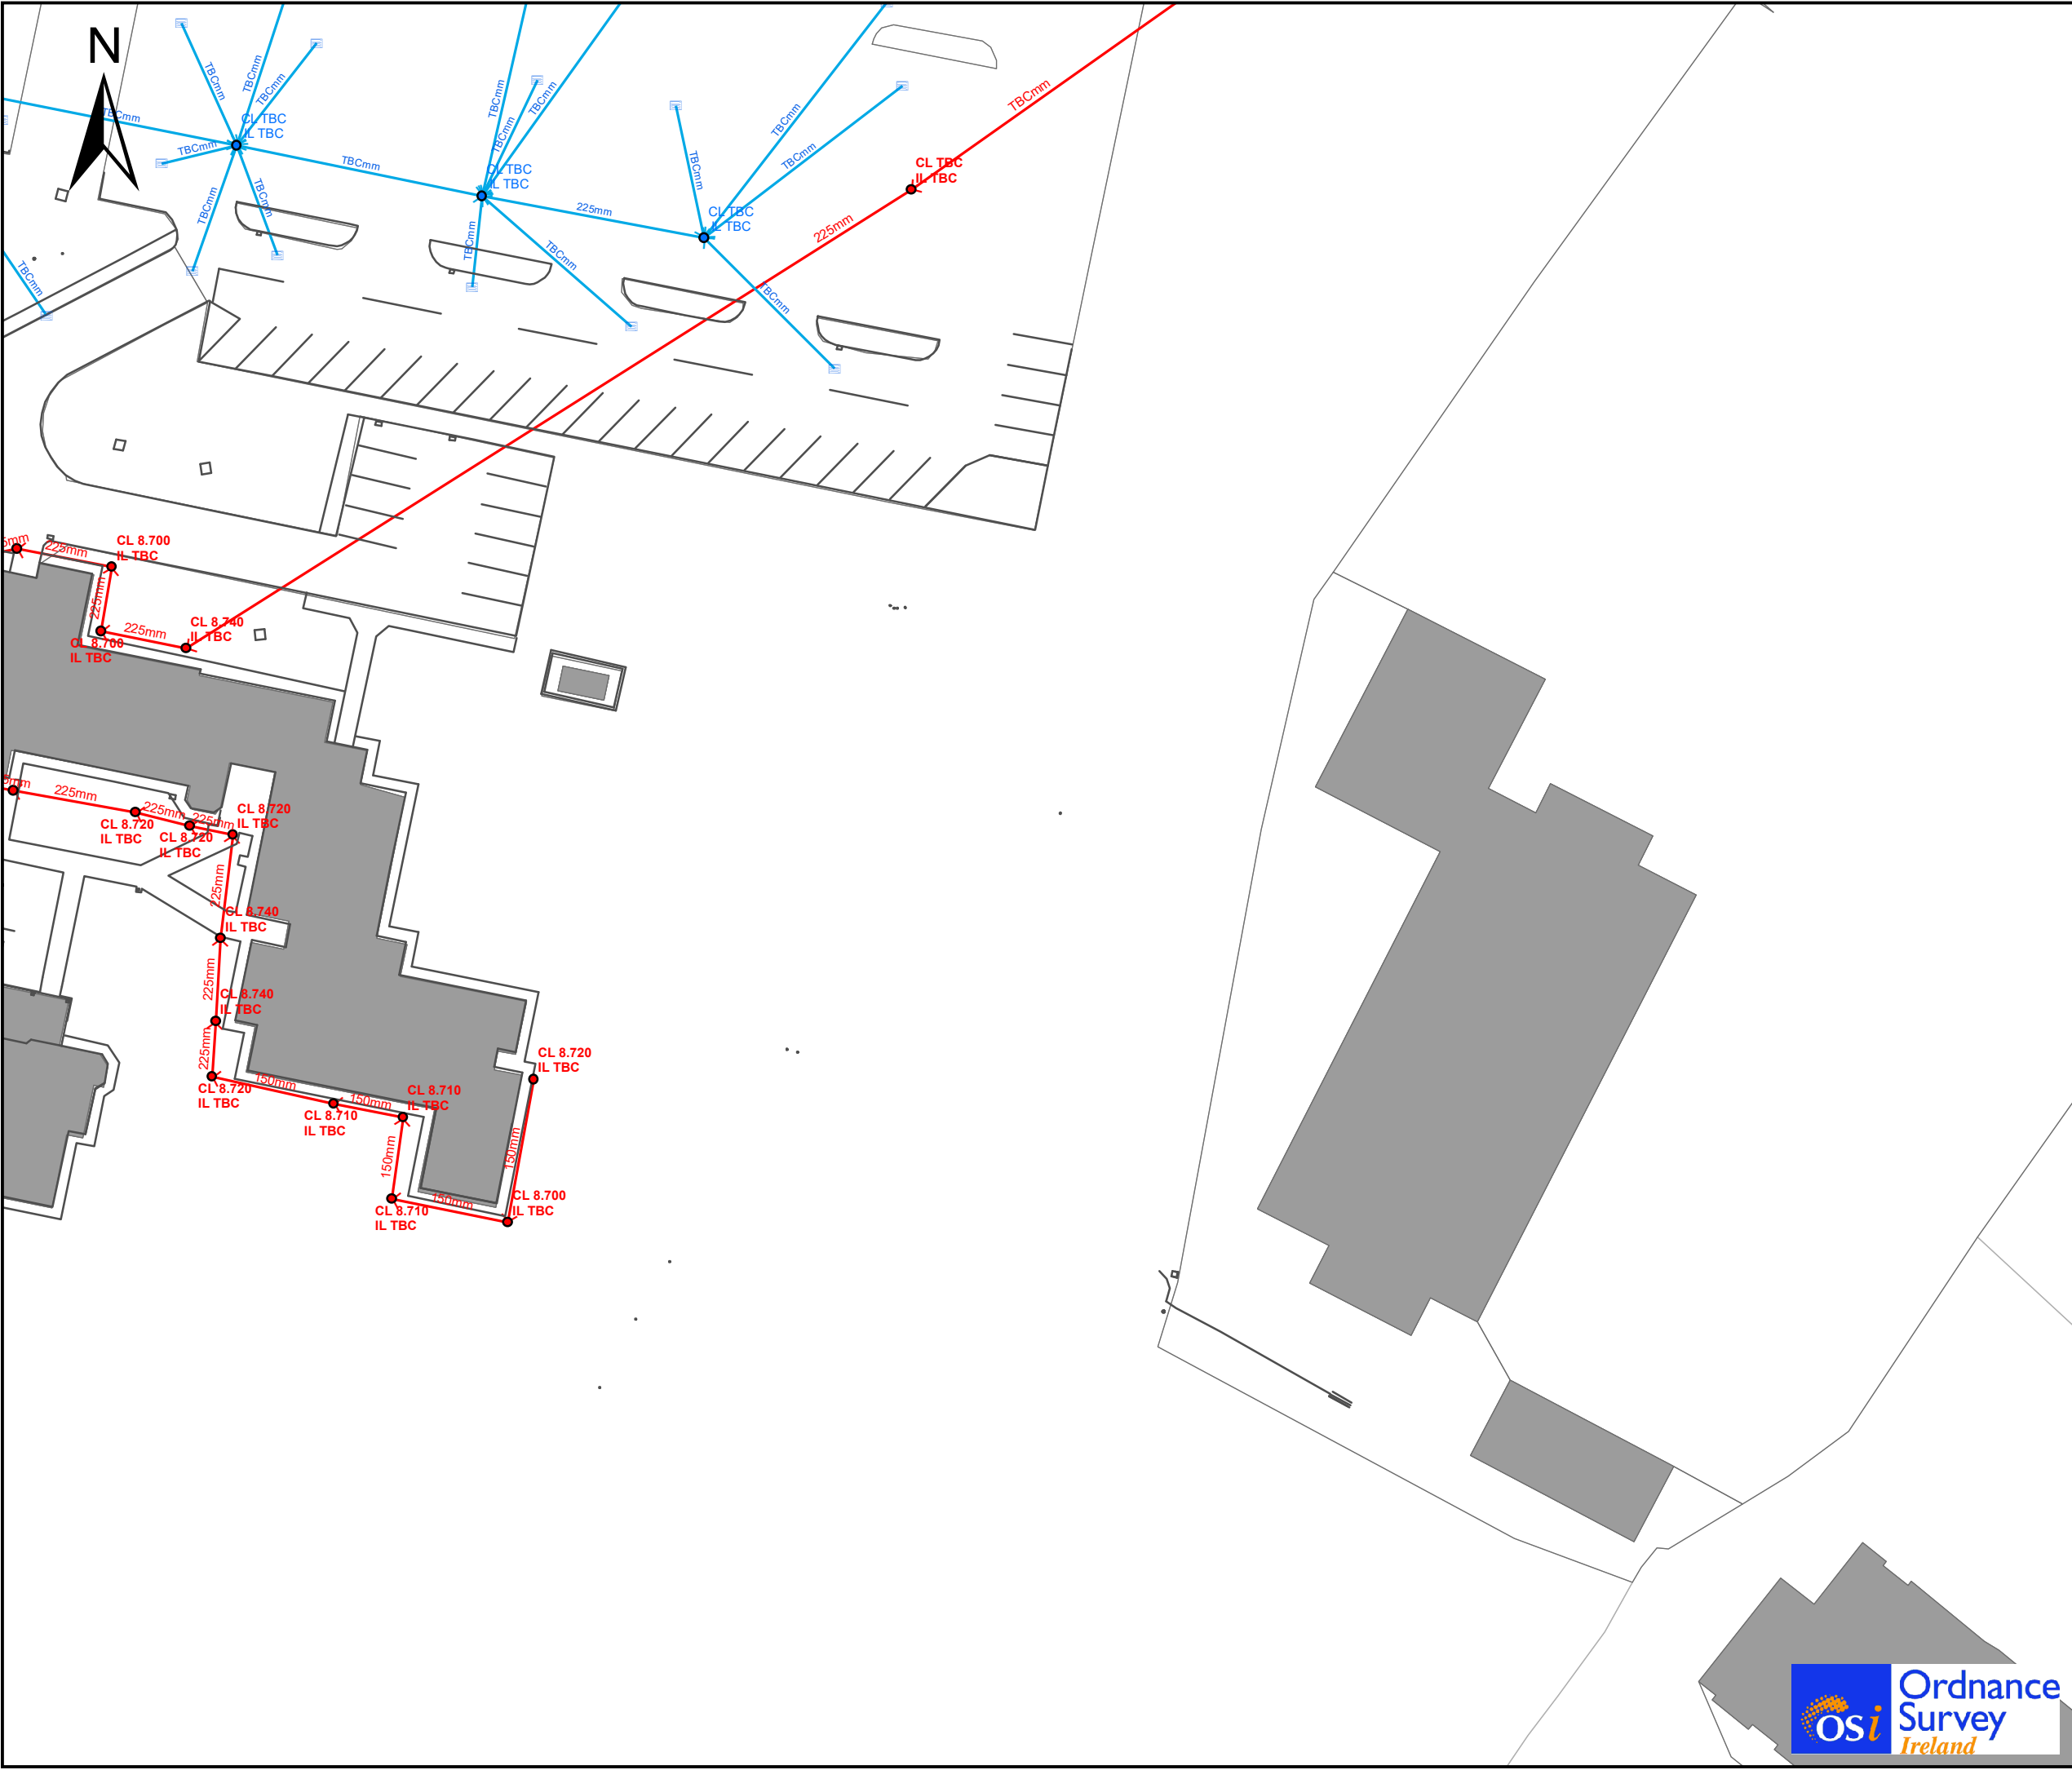

- ### Legend
- Storm Manhole
 - Soakaway
 - Gully
 - Combined/Foul Manhole
 - Background_Mapping_PolylineA02
 - Storm Sewer
 - Combined/Foul Sewer
 - Attenuation Tank

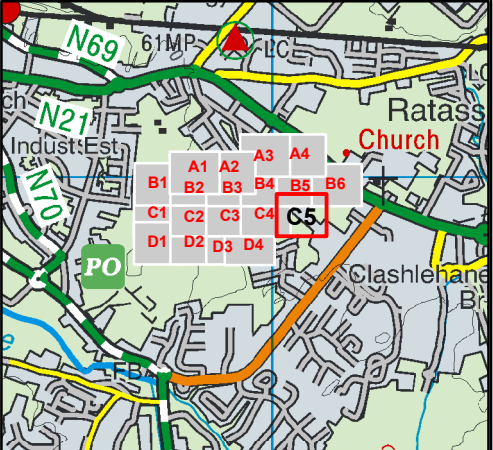

University Hospital Kerry WWDL

Title

Existing Wastewater and Storm Network Drawing

rps Innishmore
Ballincollig,
Co Cork, Ireland.
P31 KR68

T +353 (0) 21 466 5900
E ireland@rpsgroup.com
W rpsgroup.com/ireland

Issue Details

File Identifier:
IE000809-RPS-00-XX-DR-D-DR0002

Status:	Rev:	Model File Identifier:
S3	P01	IE000809-RPS-00-XX-DR-D-DR0002

Drawn:	Date:
LK	24/10/2023


Checked:	Scale:
	1:500 (A3)

Approved:	Projection:
	TM65 Irish Grid


NOTE:

- This drawing is the property of RPS Group Ltd. It is a confidential document and must not be copied, used, or its contents divulged without prior written consent.
- CYAL50173842 © Ordnance Survey Ireland Government of Ireland.



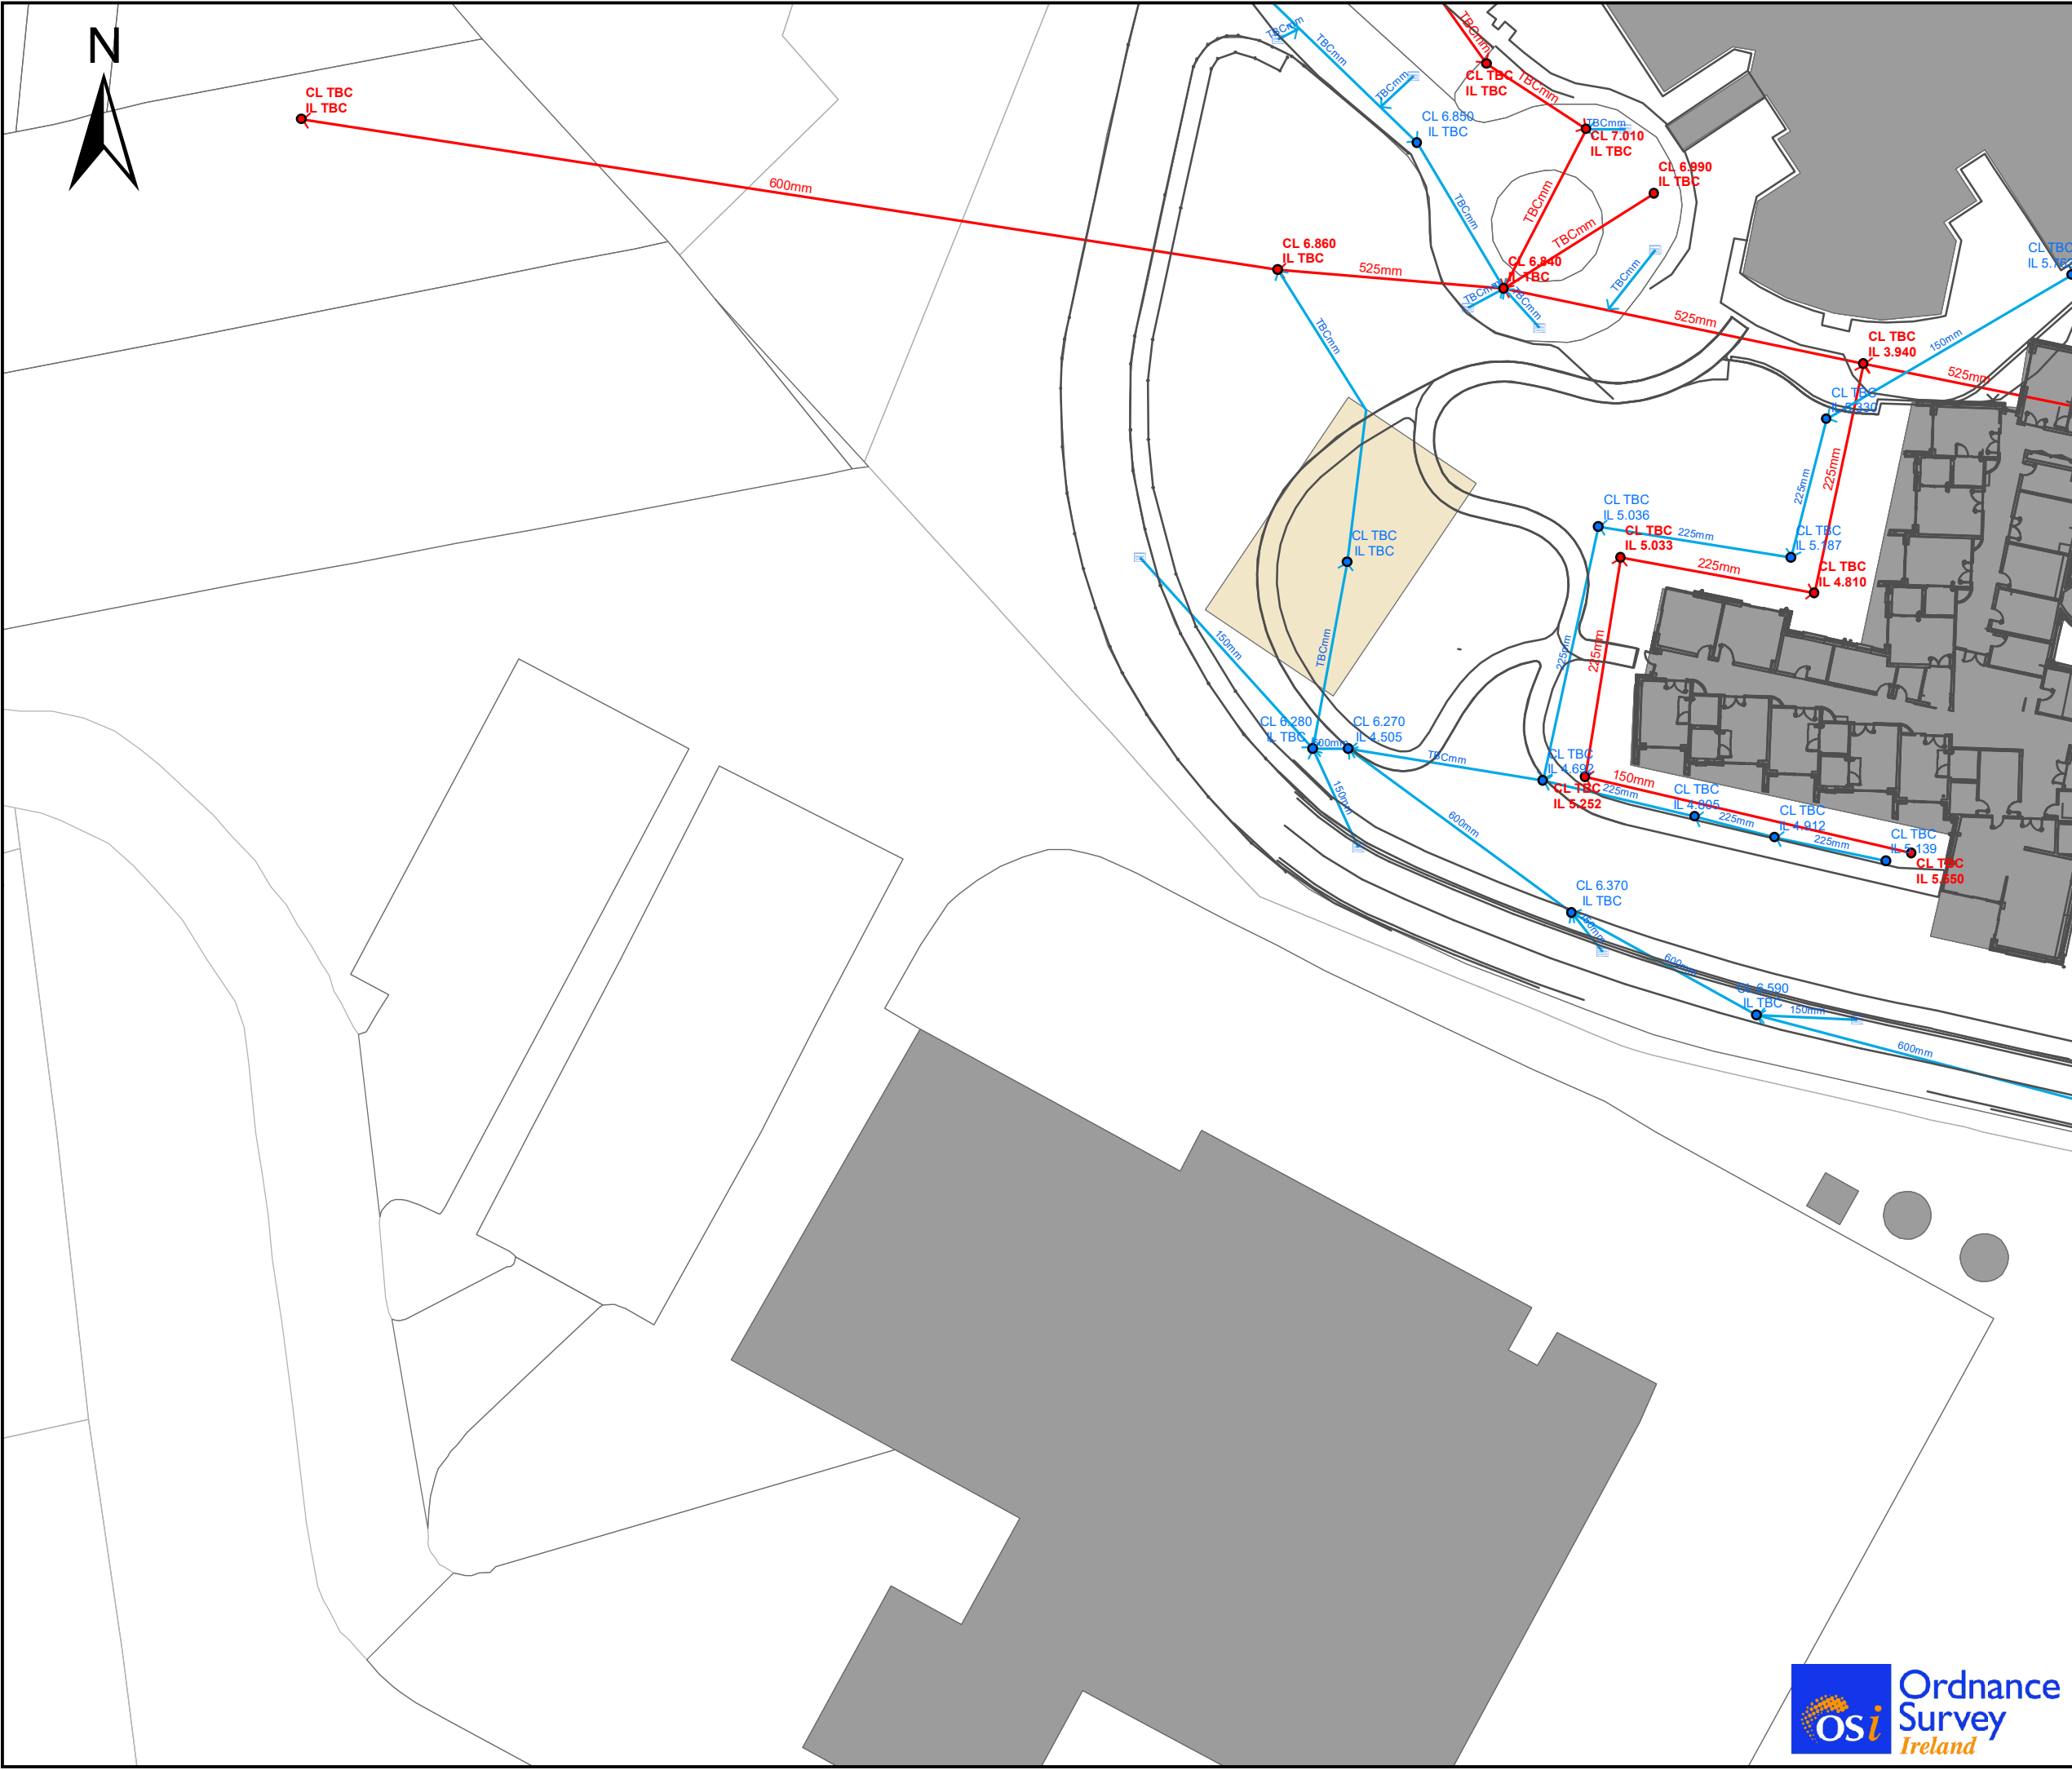

- ### Legend
- Storm Manhole
 - Soakaway
 - Gully
 - Combined/Foul Manhole
 - Background_Mapping_PolylineA02
 - Storm Sewer
 - Combined/Foul Sewer
 - Attenuation Tank

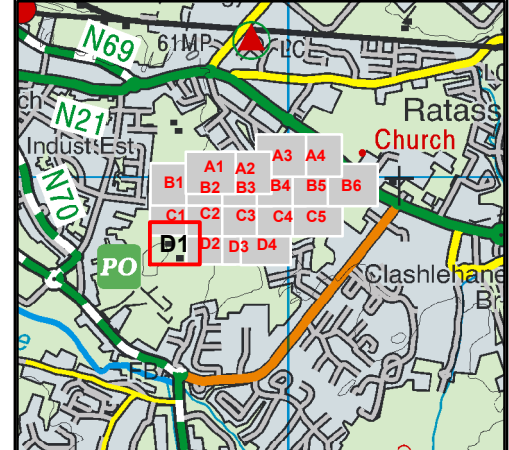

Client



University Hospital Kerry WWDL

Title

Existing Wastewater and Storm Network Drawing

rps Innishmore
Ballincollig,
Co Cork, Ireland.
P31 KR68

T +353 (0) 21 466 5900
E ireland@rpsgroup.com
W rpsgroup.com/ireland

Issue Details

File Identifier:
IE000809-RPS-00-XX-DR-D-DR0002

Status: S3	Rev: P01	Model File Identifier: IE000809-RPS-00-XX-DR-D-DR0002
----------------------	--------------------	---

Drawn: LK	Date: 24/10/2023
---------------------	----------------------------


Checked:	Scale: 1:500 (A3)
-----------------	-----------------------------

Approved:	Projection: TM65 Irish Grid
------------------	---------------------------------------


NOTE:

- This drawing is the property of RPS Group Ltd. It is a confidential document and must not be copied, used, or its contents divulged without prior written consent.
- CYAL50173842 © Ordnance Survey Ireland Government of Ireland.



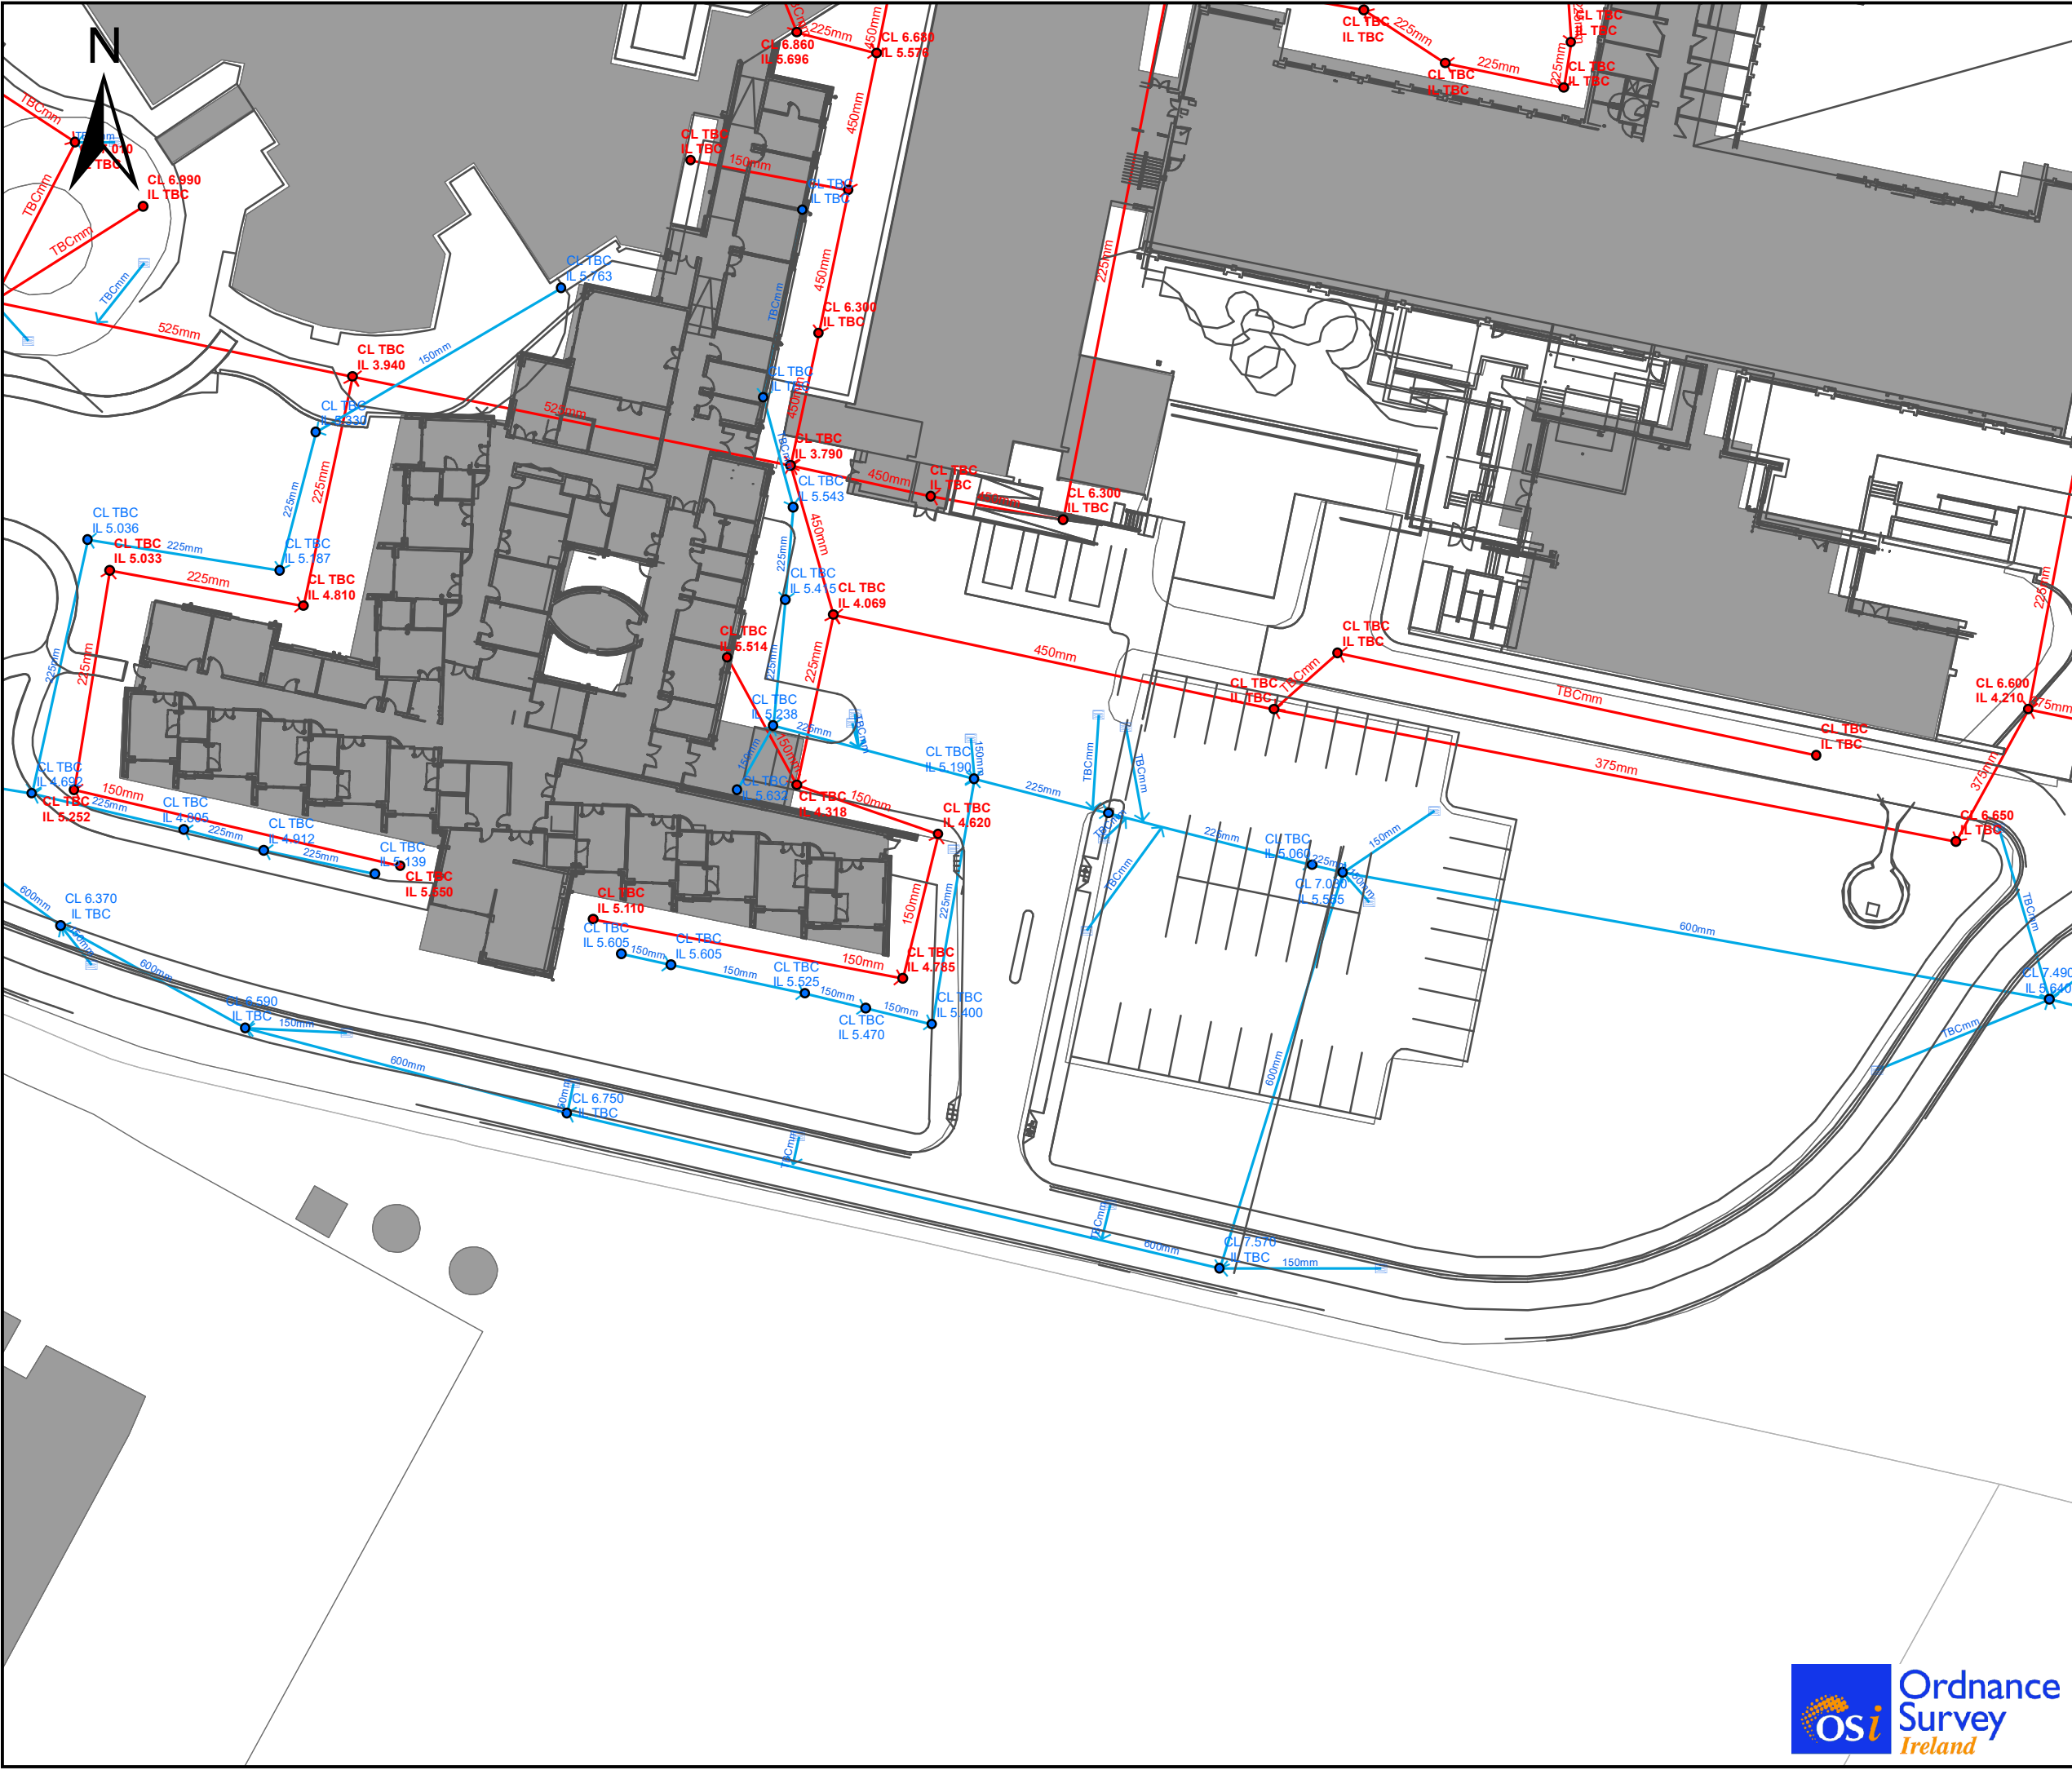

- ### Legend
- Storm Manhole
 - Soakaway
 - Gully
 - Combined/Foul Manhole
 - Background_Mapping_PolylineA02
 - Storm Sewer
 - Combined/Foul Sewer
 - Attenuation Tank

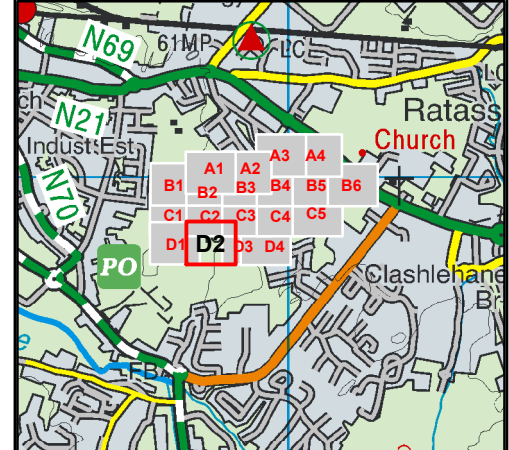

Client

University Hospital Kerry WWDL

Title

Existing Wastewater and Storm Network Drawing

rps Innishmore
Ballincollig,
Co Cork, Ireland.
P31 KR68

T +353 (0) 21 466 5900
E ireland@rpsgroup.com
W rpsgroup.com/ireland



Issue Details

File Identifier: IE000809-RPS-00-XX-DR-D-DR0002		
Status: S3	Rev: P01	Model File Identifier: IE000809-RPS-00-XX-DR-D-DR0002
Drawn: LK	Date: 24/10/2023	
Checked:	Scale: 1:500 (A3)	
Approved:	Projection: TM65 Irish Grid	


NOTE:

- This drawing is the property of RPS Group Ltd. It is a confidential document and must not be copied, used, or its contents divulged without prior written consent.
- CYAL50173842 © Ordnance Survey Ireland Government of Ireland.



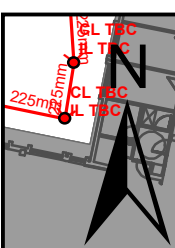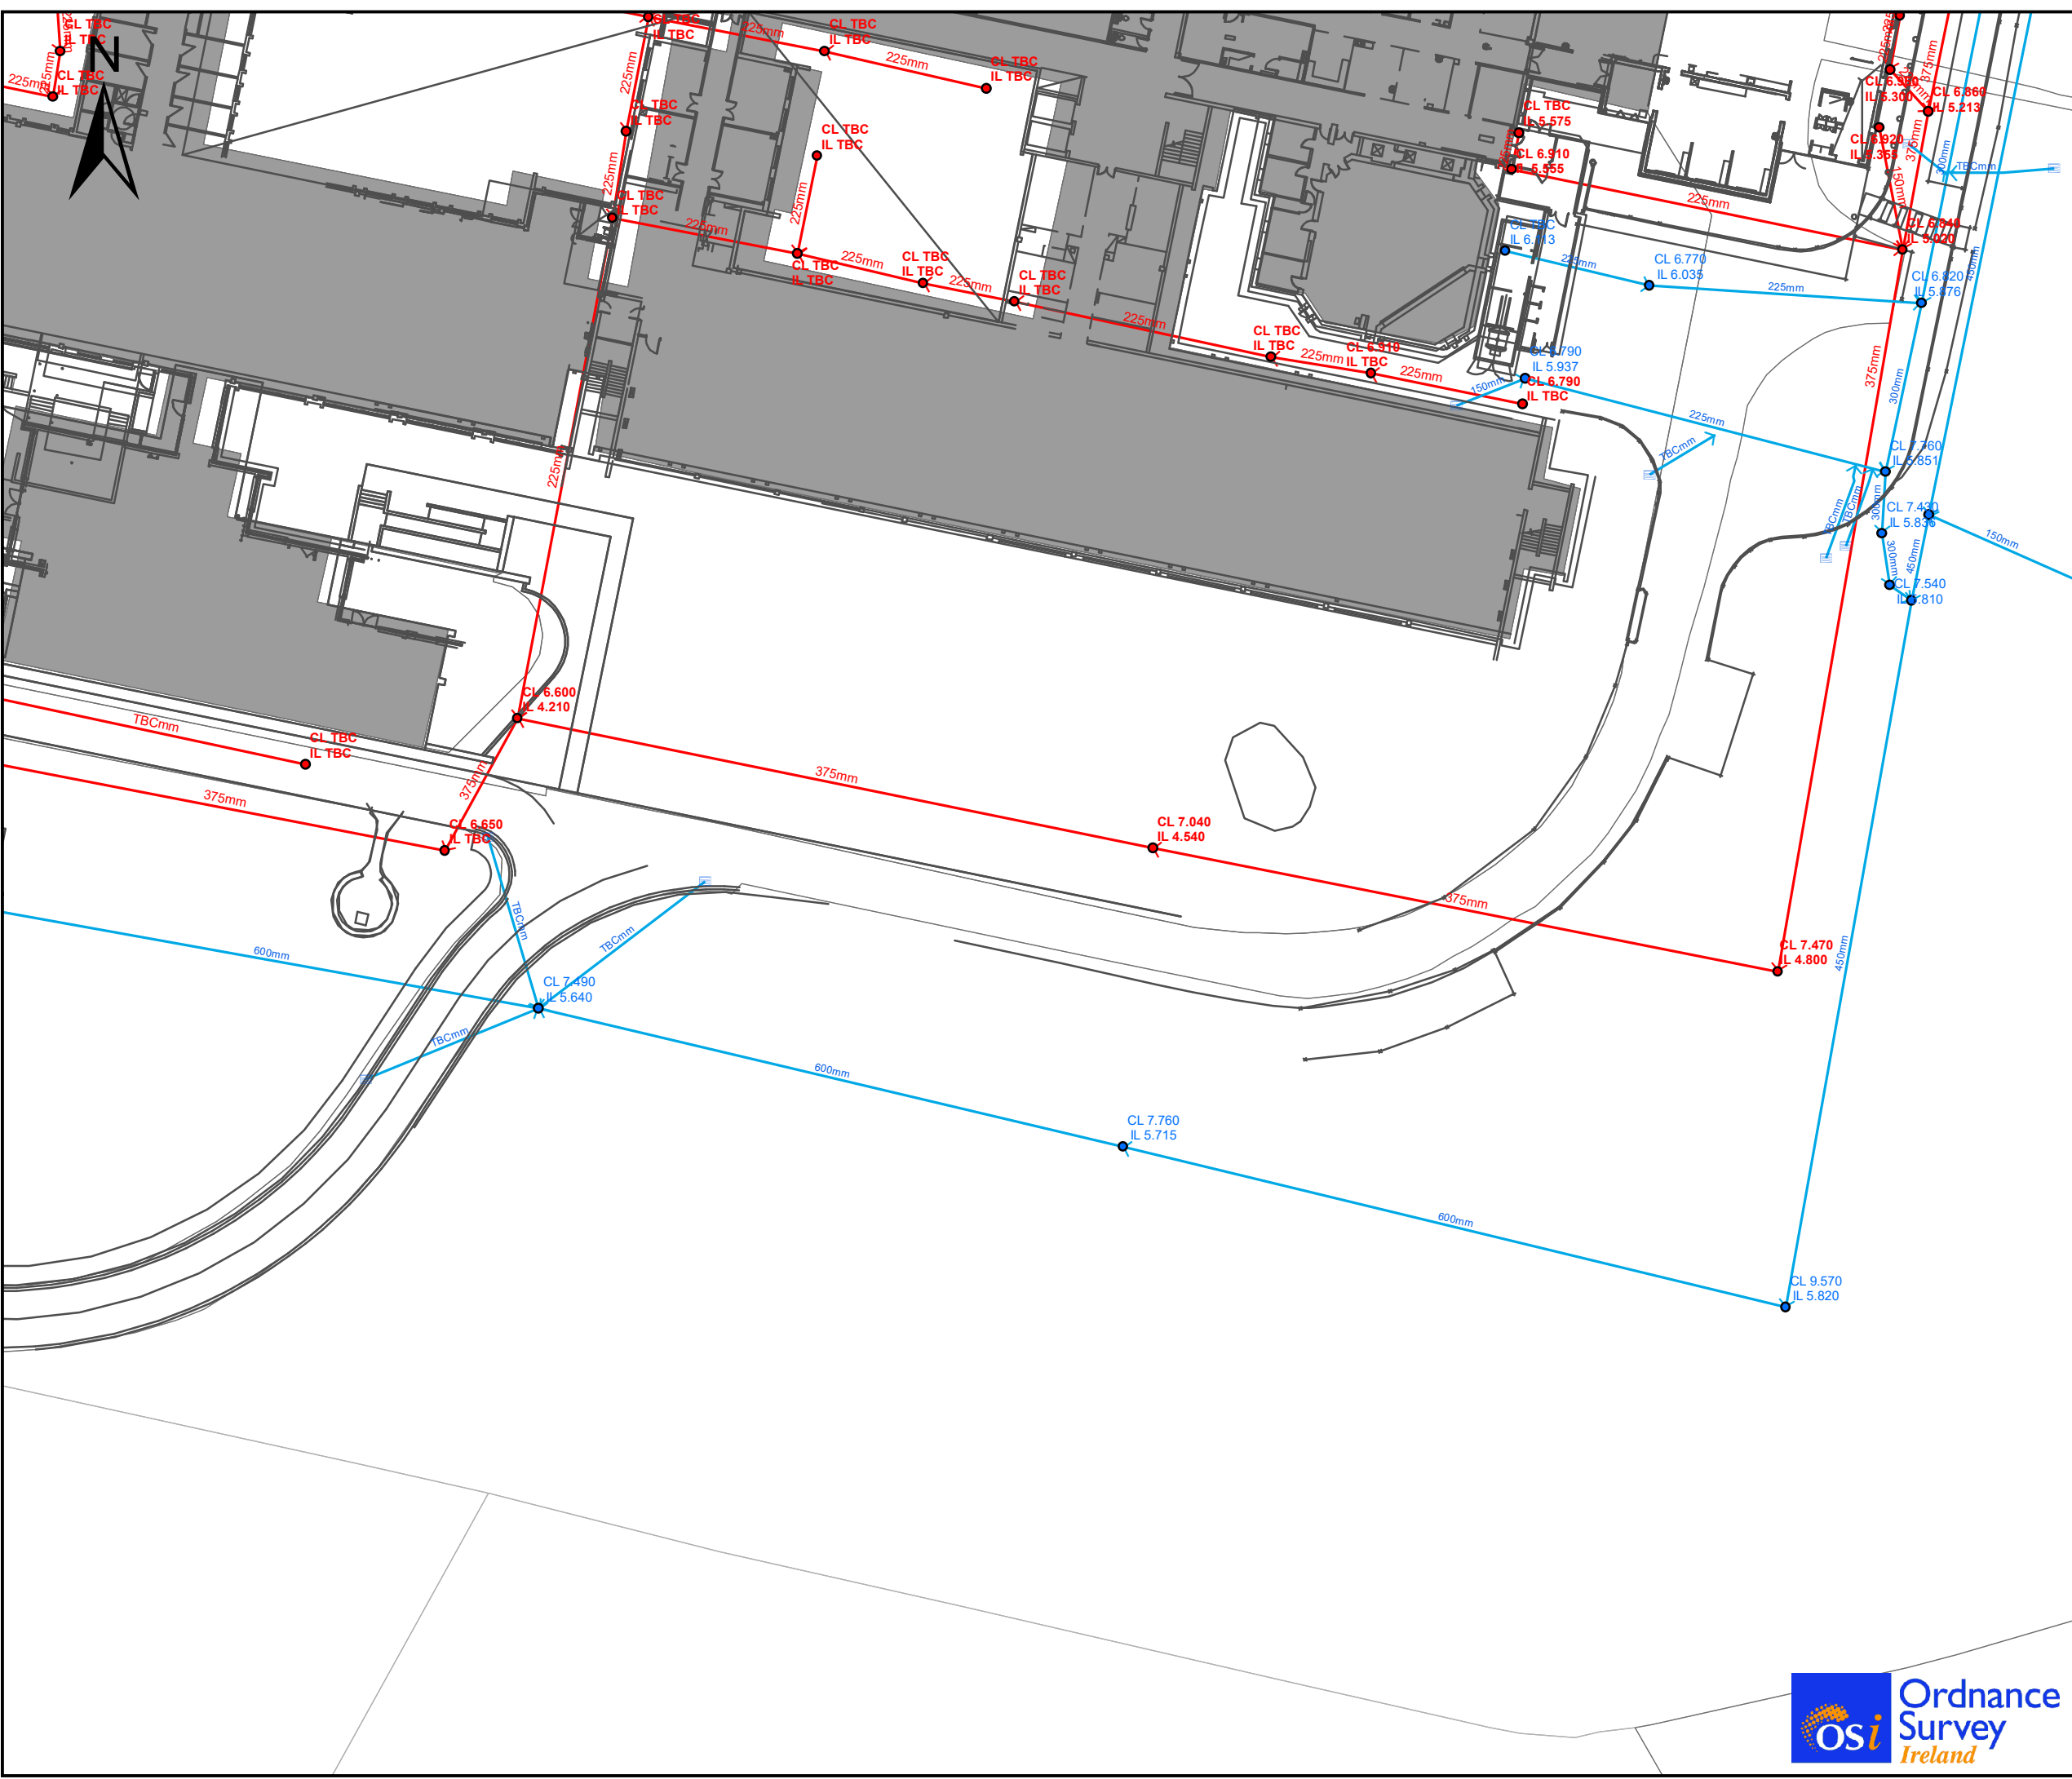

- ### Legend
- Storm Manhole
 - Soakaway
 - Gully
 - Combined/Foul Manhole
 - Background_Mapping_PolylineA02
 - Storm Sewer
 - Combined/Foul Sewer
 - Attenuation Tank

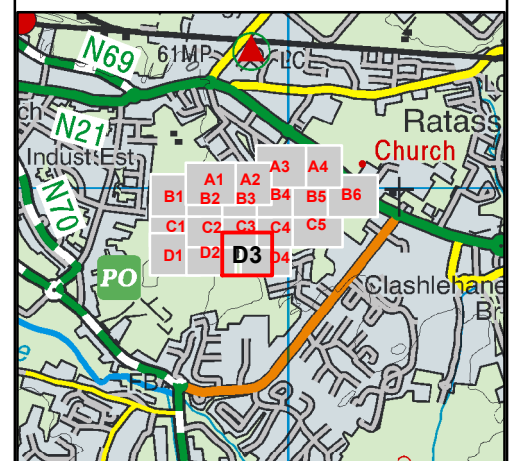

Client

University Hospital Kerry WWDL

Title

Existing Wastewater and Storm Network Drawing

rps Innishmore
Ballincollig,
Co Cork, Ireland.
P31 KR68

T +353 (0) 21 466 5900
E ireland@rpsgroup.com
W rpsgroup.com/ireland

Issue Details

File Identifier:
IE000809-RPS-00-XX-DR-D-DR0002

Status: S3	Rev: P01	Model File Identifier: IE000809-RPS-00-XX-DR-D-DR0002
----------------------	--------------------	---

Drawn: LK	Date: 24/10/2023
---------------------	----------------------------

Checked:	Scale: 1:500 (A3)
-----------------	-----------------------------

Approved:	Projection: TM65 Irish Grid
------------------	---------------------------------------

NOTE:

- This drawing is the property of RPS Group Ltd. It is a confidential document and must not be copied, used, or its contents divulged without prior written consent.
- CYAL50173842 © Ordnance Survey Ireland Government of Ireland.



