




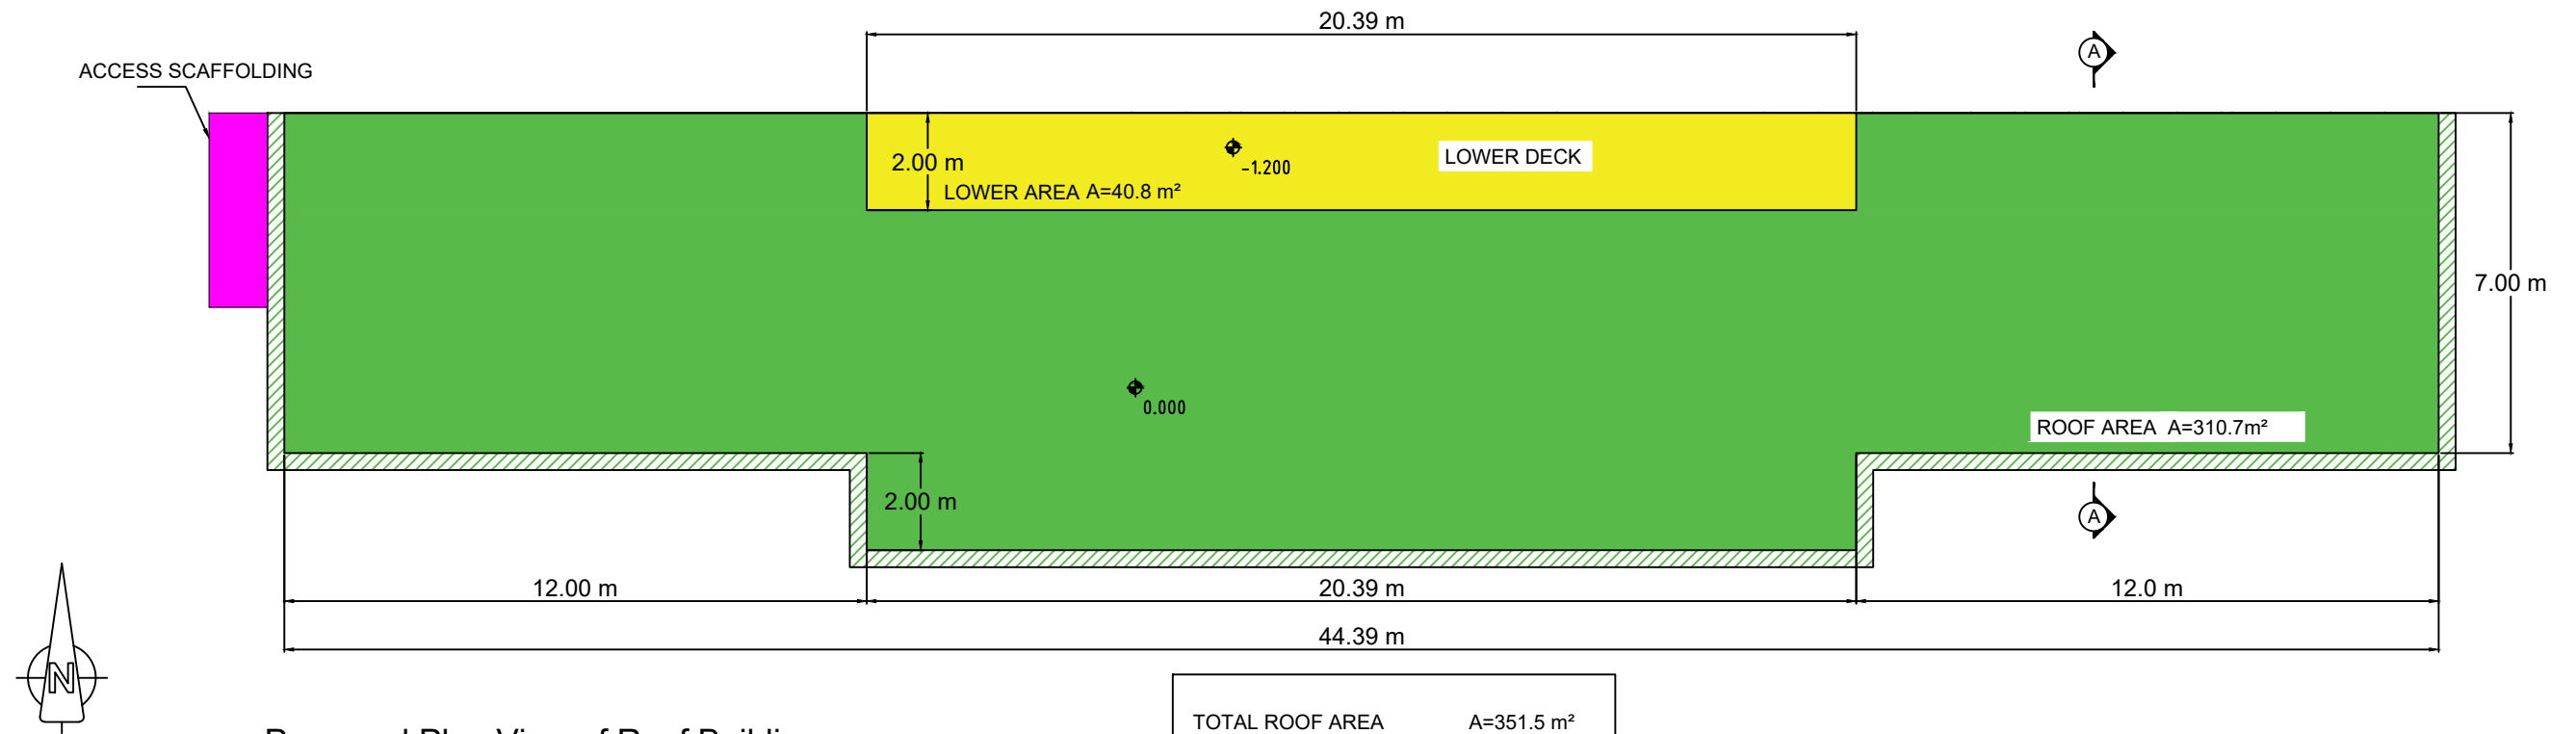

Proposed Plan View of Roof Building
Scale 1:150

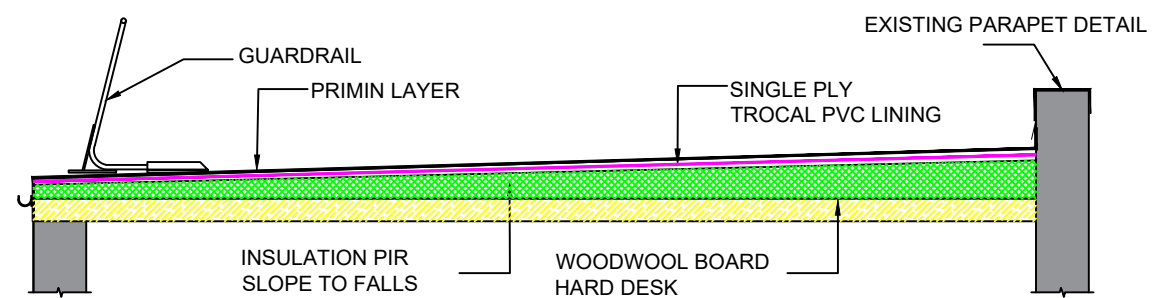

Proposed Section A-A Roof Building
Scale 1:150

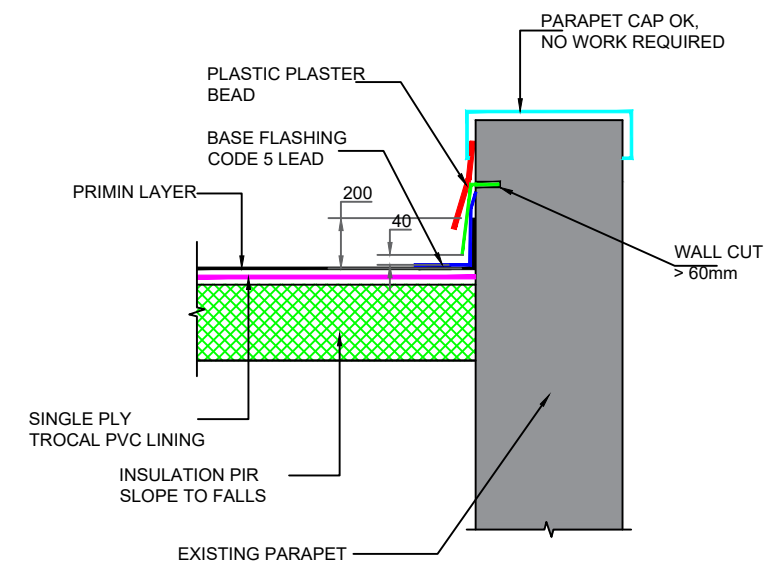

Flashing Detail 1
Scale 1:30

Notes:

- All dimensions in millimetres

01	11/06/26	Issued for Tender	OS	TL
REV	DATE	DESCRIPTION	BY	APP



JOB LOCATION
West End Annabella,
Mallow, Co. Cork

CLIENT
Paul Murphy
C/O Cork of College of FET -
Mallow Campus

TITLE
Proposed Plan View of
Roof with Sections,
Flashing Detail 1

SCALE	SCALE 1:150 (A3)
SURVEYED BY	-
DATE	-
DRAWN BY	OS
DATE	11/06/26
CHECKED BY	TL
DRAWING No 7111-03	REV NO. 01