



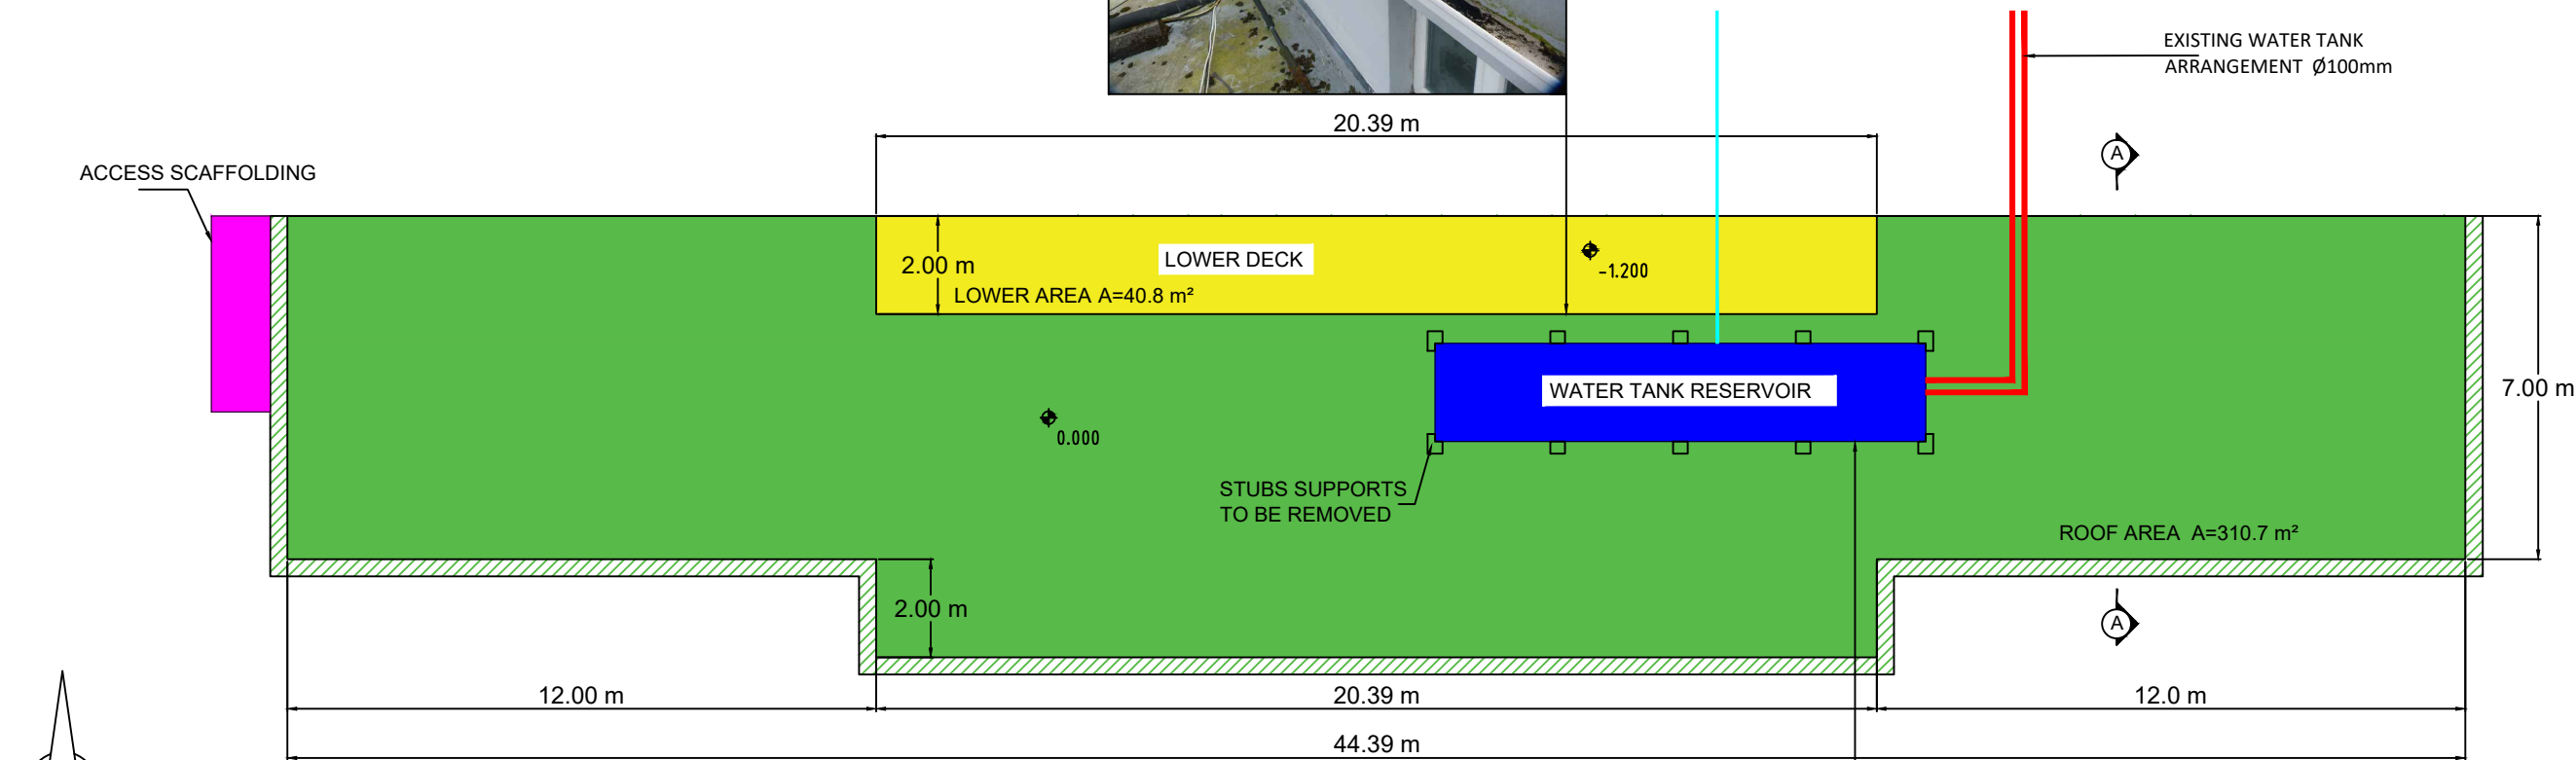


Existing Plan View of Roof Building

Scale 1:150

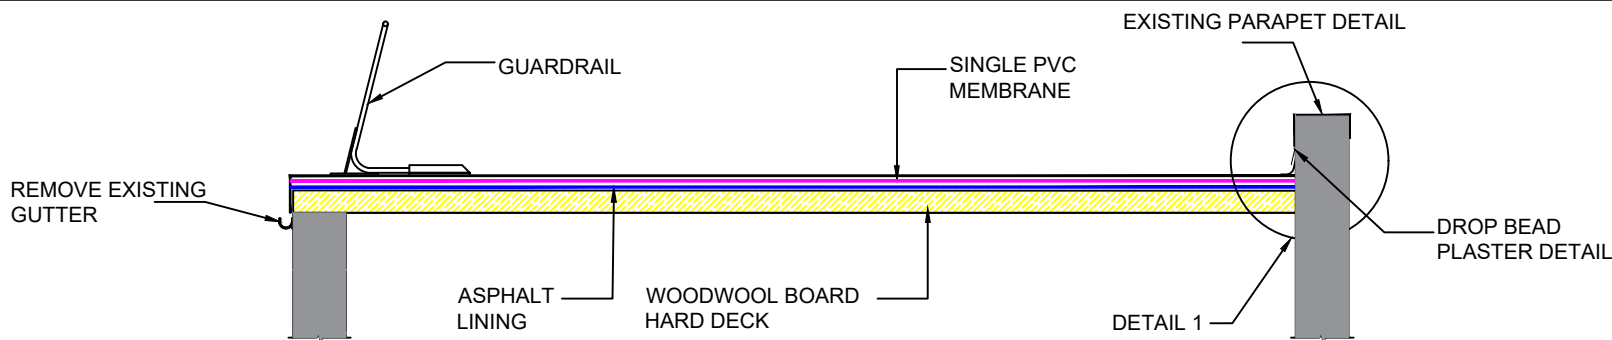


Existing Section A-A Roof Building

Scale 1:150

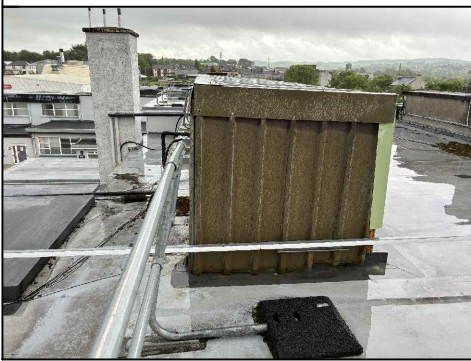

- Notes:**
- All dimensions in millimetres

01	11/06/26	Issued for Tender	OS	TL
REV	DATE	DESCRIPTION	BY	APP

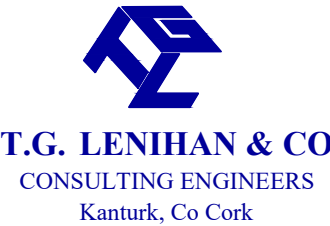

JOB LOCATION
West End Annabella,
Mallow, Co. Cork

CLIENT
Paul Murphy
C/O Cork of College of FET -
Mallow Campus

TITLE
Existing Plan View of
Roof Building and
Roof Section

SCALE	SCALE 1:150 (A3)
SURVEYED BY	-
DATE	-
DRAWN BY	OS
DATE	11/06/26
CHECKED BY	TL

DRAWING No	REV NO.
7111-01	01