


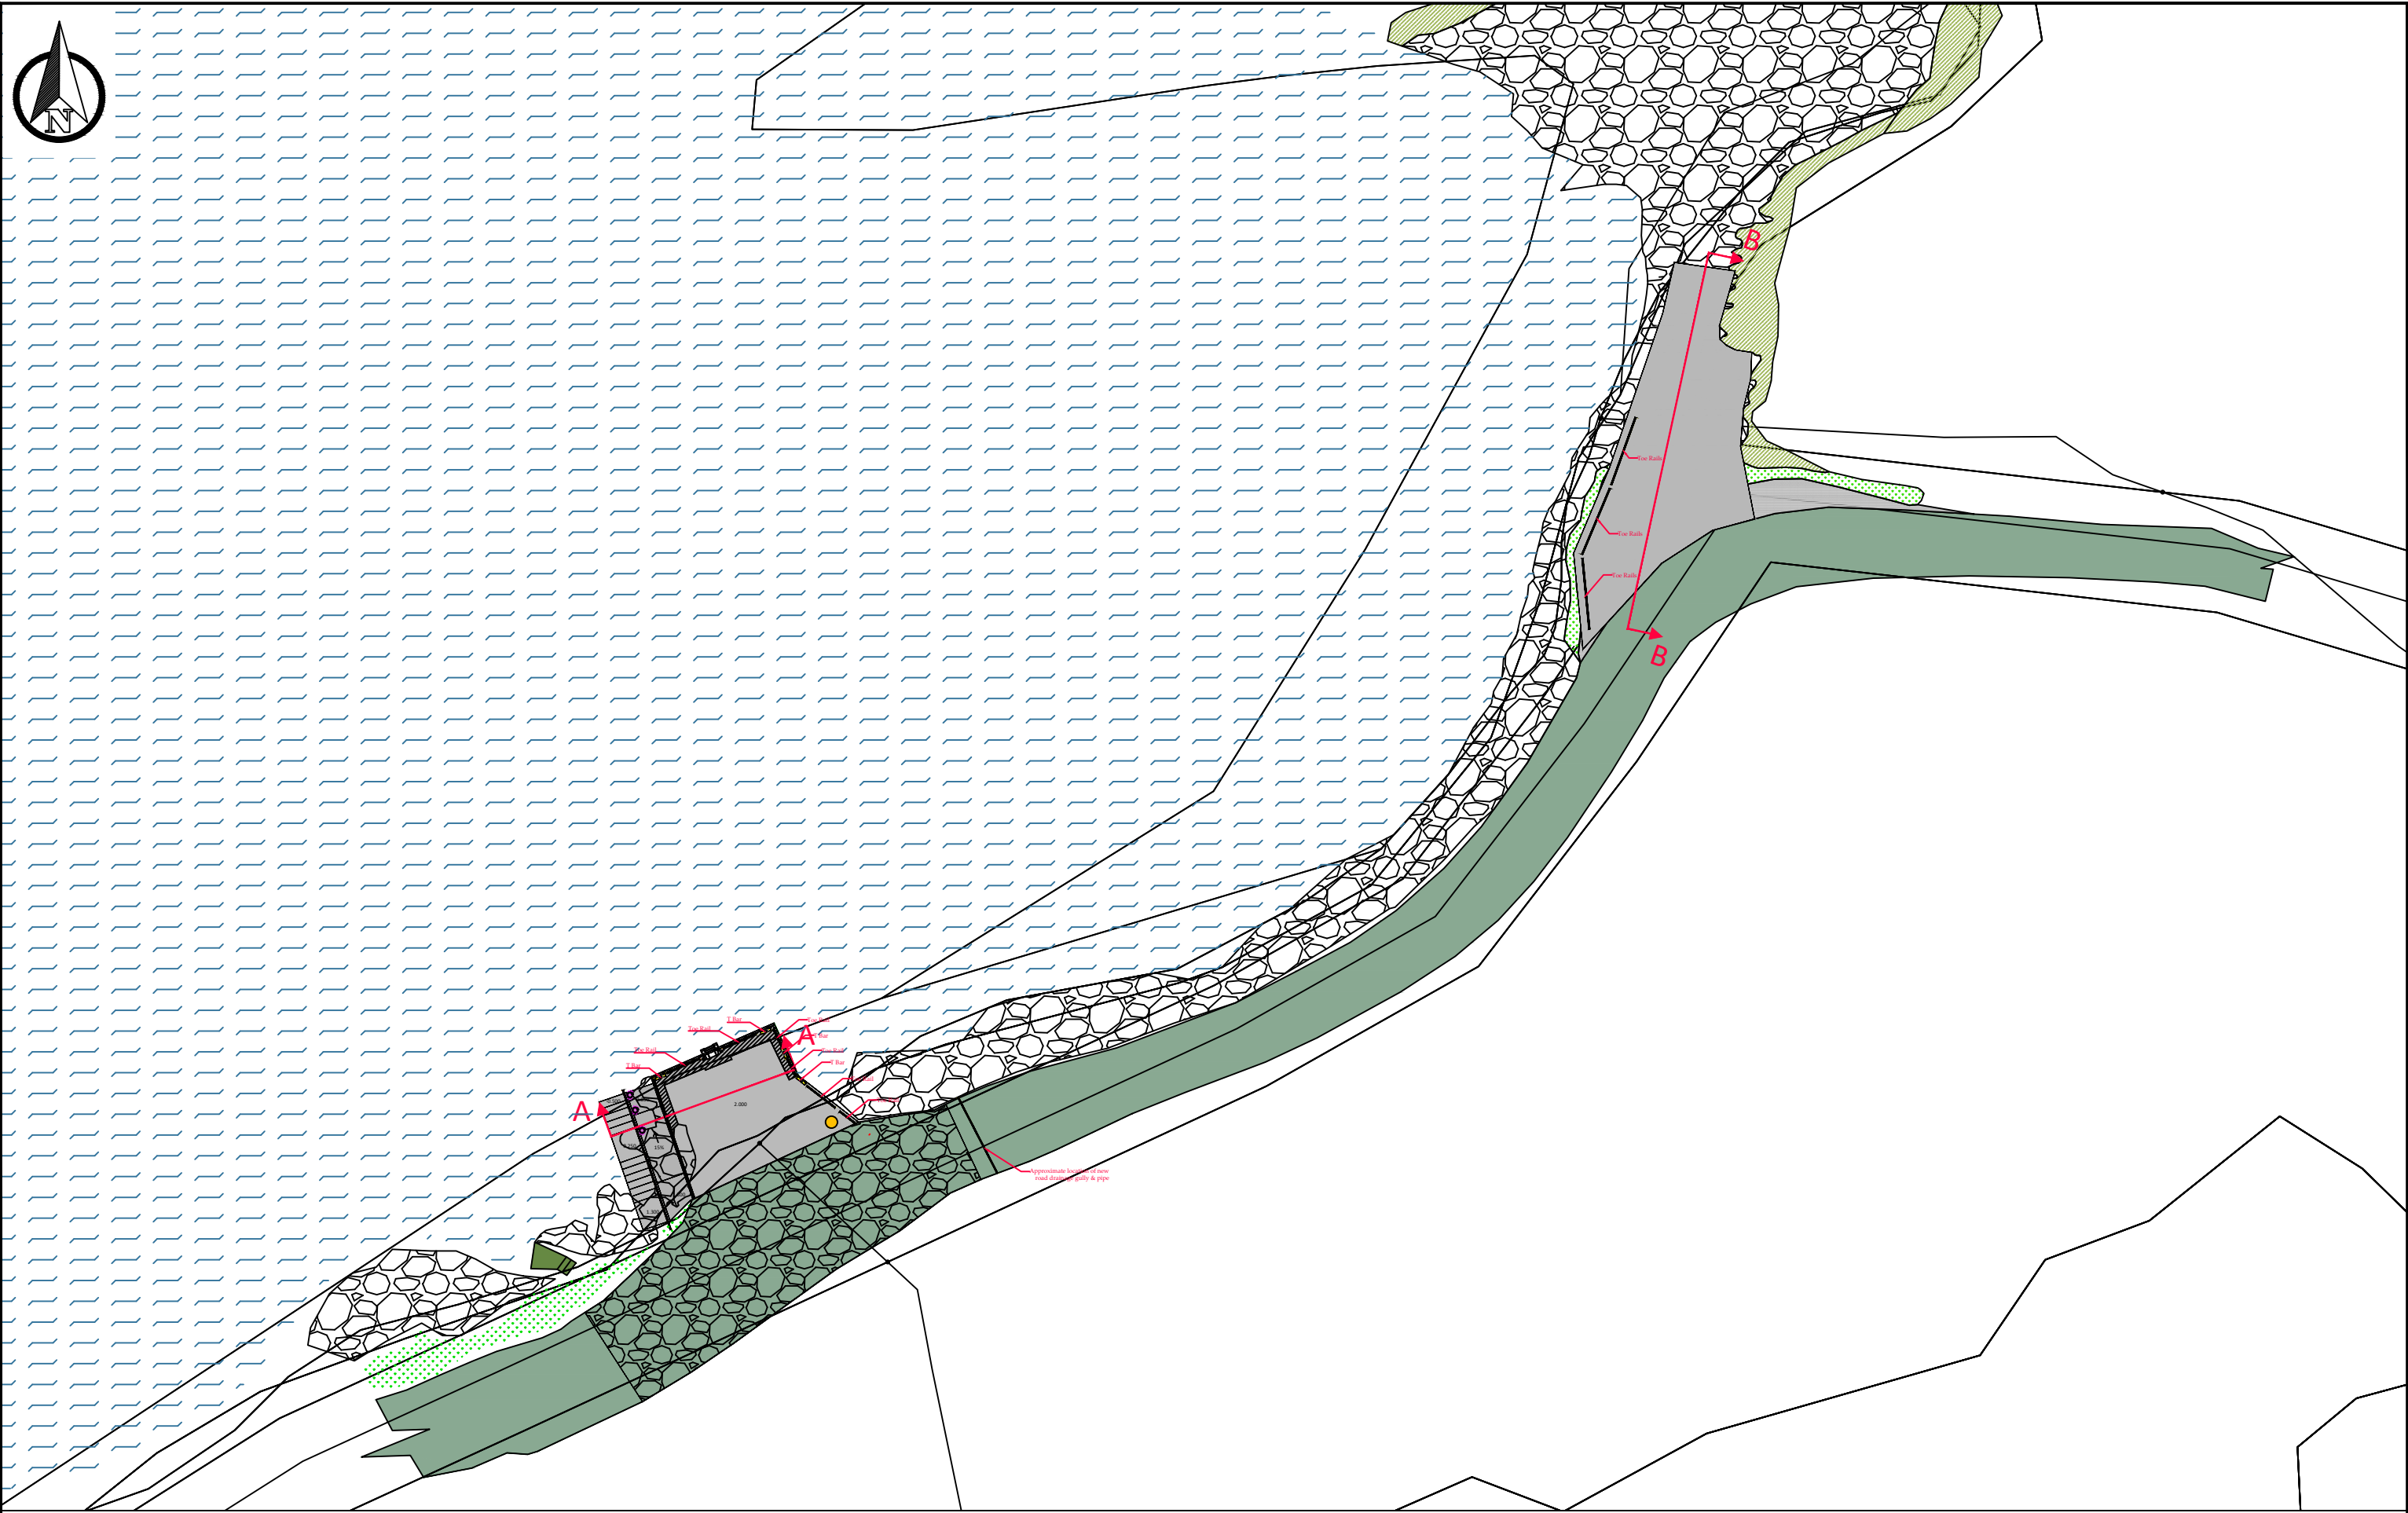

Legend:

© *Taillte Éireann* Surveying data reproduced under Licence number CYAL50441129
Unauthorised reproduction infringes *Taillte Éireann* and Government of Ireland copyright.

Sheet Size - A3

Note: All coordinates to ITM and Malin Head Datum This drawing to be read in conjunction with all other drawings and Works Requirement. No dimensions are to be scaled from this drawing. All levels to OD Malin
--


-	-	-	-
Rev.	Date	By	Description
File Path: c:\users\cmaruing\Desktop\research\dafm 2026\cleanderry west pier			

Project: Cleanderry West Pier - DAFM Funding 2026			
Title: Pier & Turning Area Plan Layout Overview			
Designed: -	Checked: CM	Scales: 1:100 (A3)	Drawing No: WC-26-017-01
Drawn: SOL	Approved: -	Date: June 2026	
Surveyed: SOL	Revision: -		



CORK COUNTY COUNCIL
Community Tourism and
Rural Development

Nicola Radley
Director of Services,

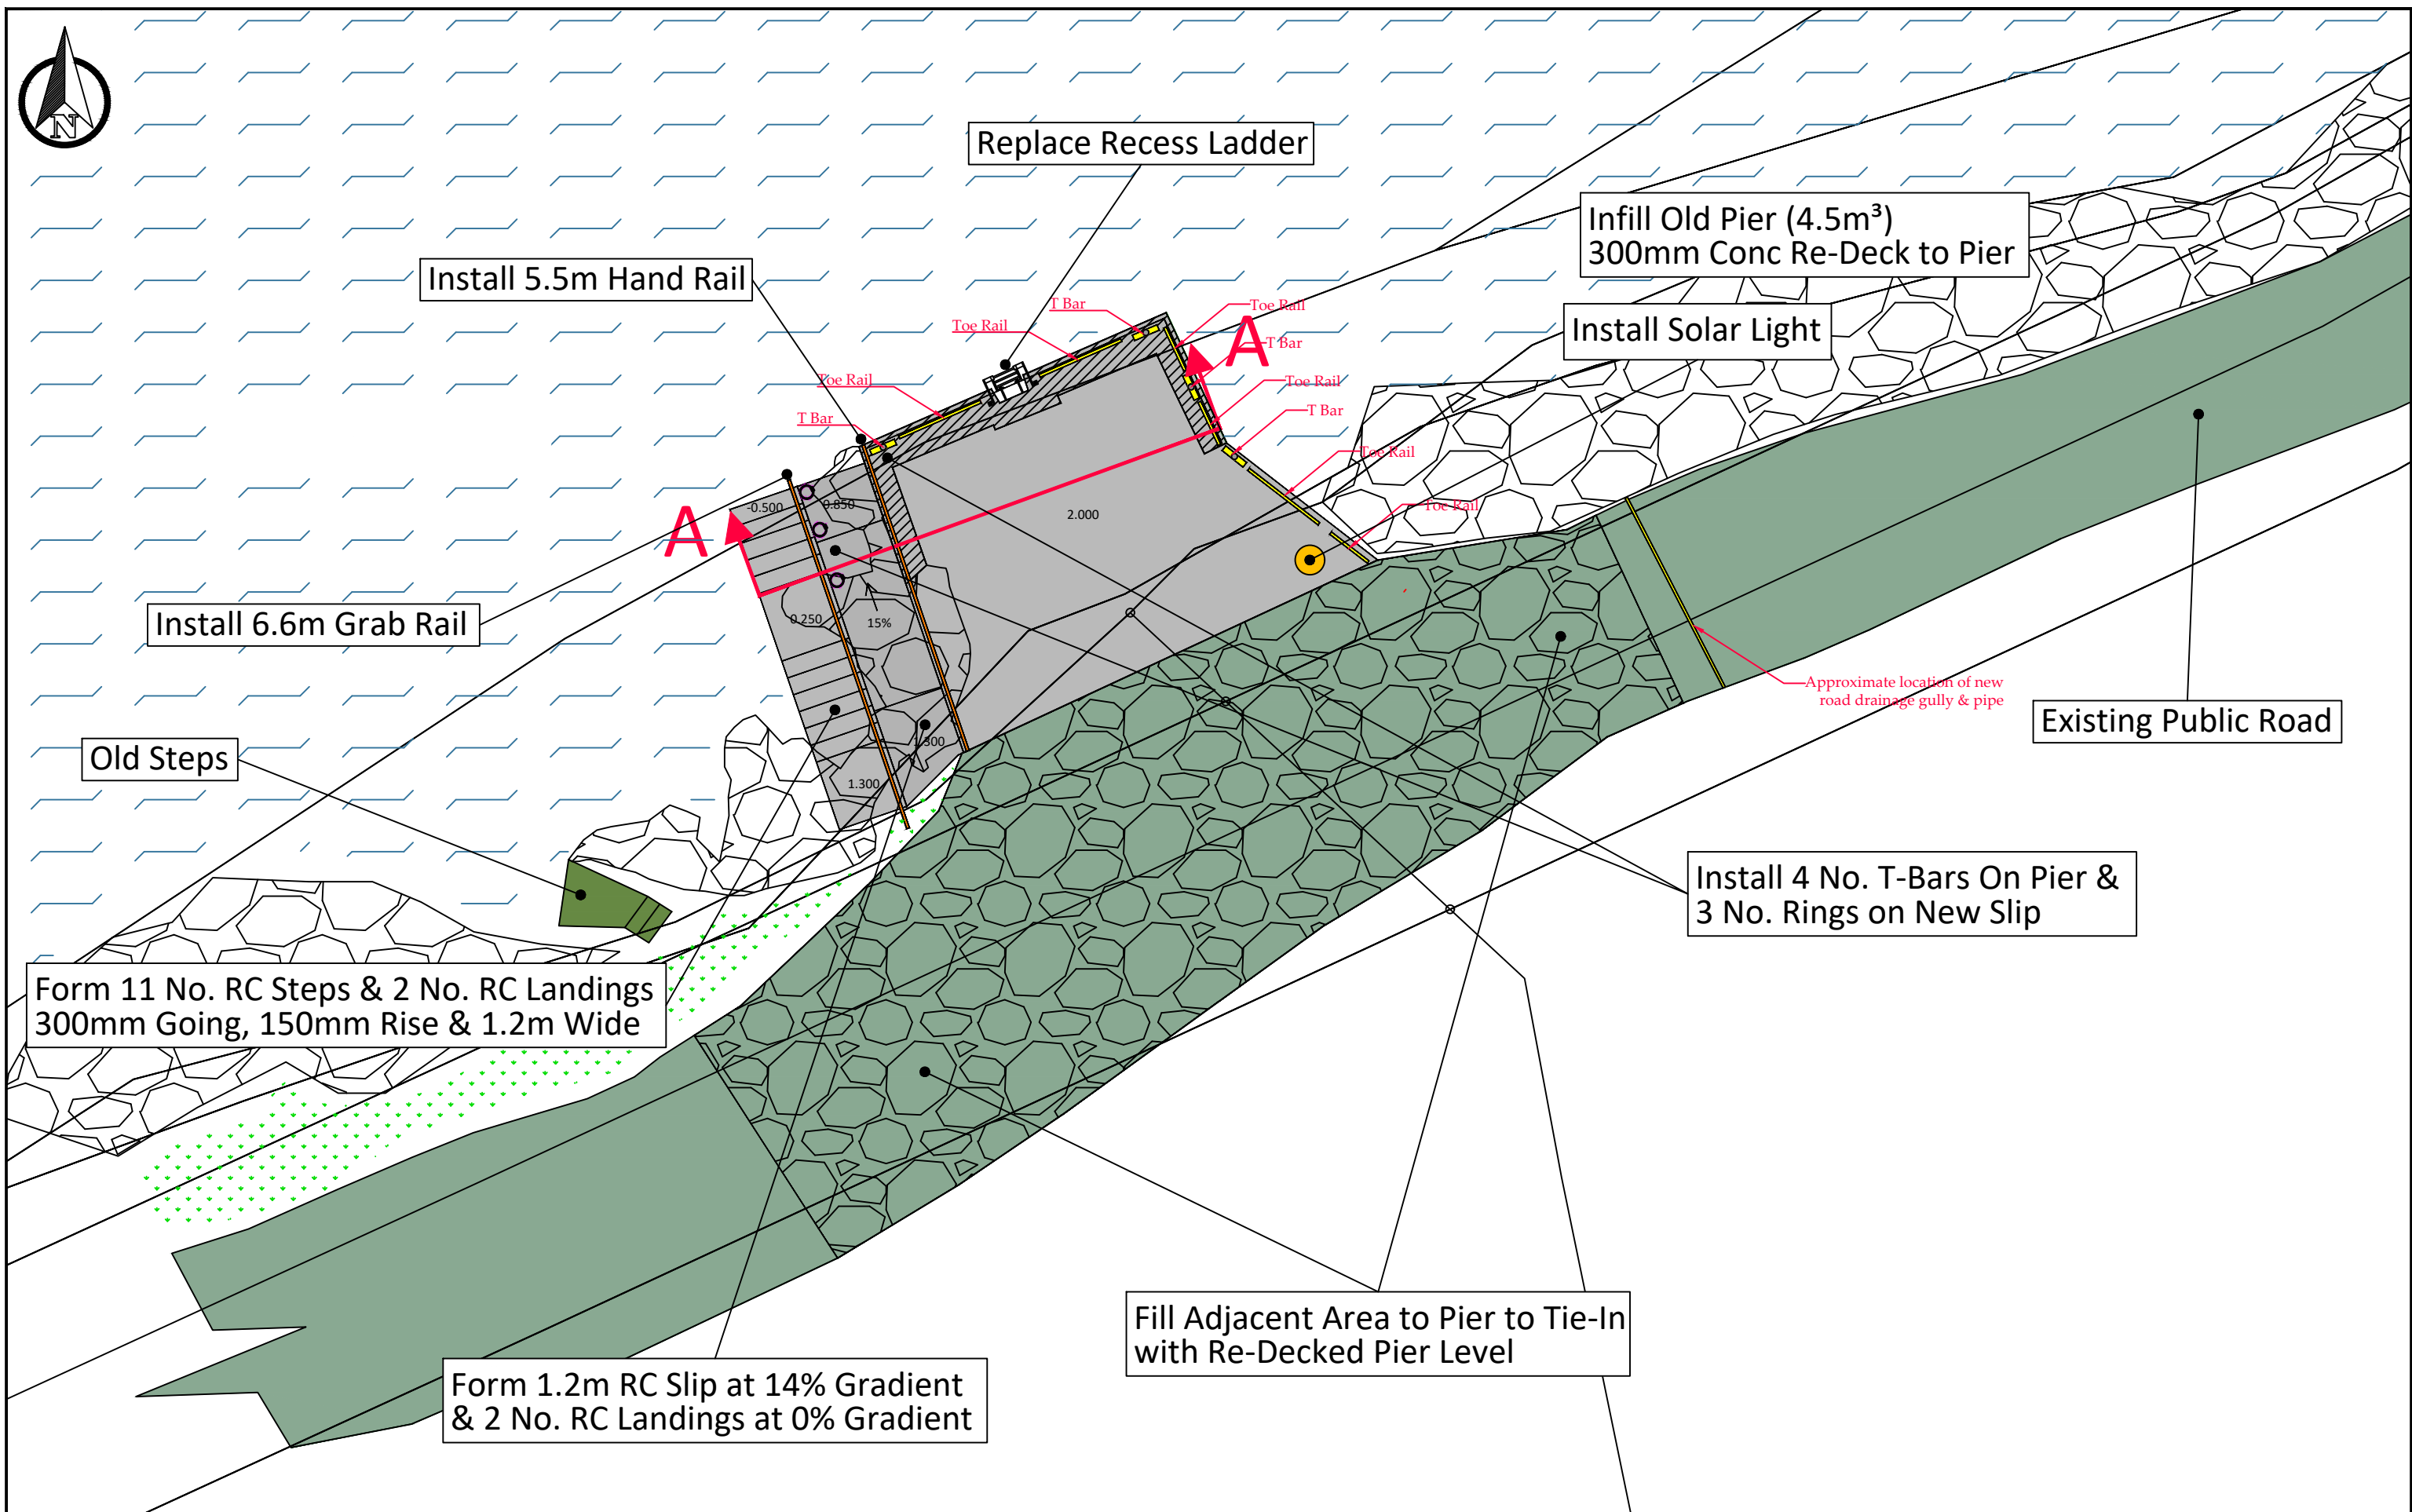

3

Drawn: SOL	Approved: -	Date: June 2026
Supervised: SOL	Revision: -	







Form 1.2m RC Slip at 14% Gradient
& 2 No. RC Landings at 0% Gradient

Form 11 No. RC Steps & 2 No. RC Landings
300mm Going, 150mm Rise & 1.2m Wide

Infill Old Pier (4.5m³)
300mm Conc Re-Deck to Pier

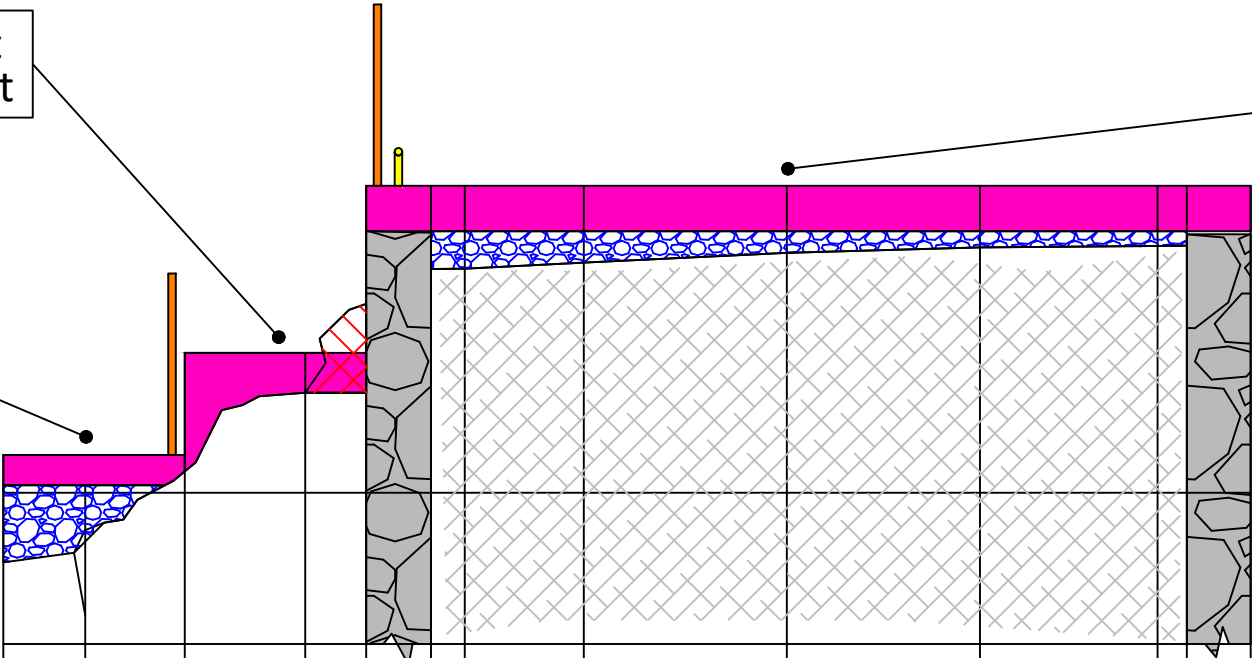Datum 0.0m										
Datum -1m										
Ground Lvl (m)	-0.460	-0.248	0.142	0.662	1.249	1.730	1.522	1.587	1.623	1.632
Design Lvl (m)	0.250	0.250	0.925	0.925	0.925	2.000	2.000	2.000	2.000	2.000
+/- Fill (mm)	+710	+498	+783	+263	-324	+270	+478	+413	+377	+368
Chainage (m)	0	0.542	1.200	1.997	2.400	3.052	3.839	5.182	6.460	7.635
Feature	Rock		Wall		Old Pier					Wall

Section A-A

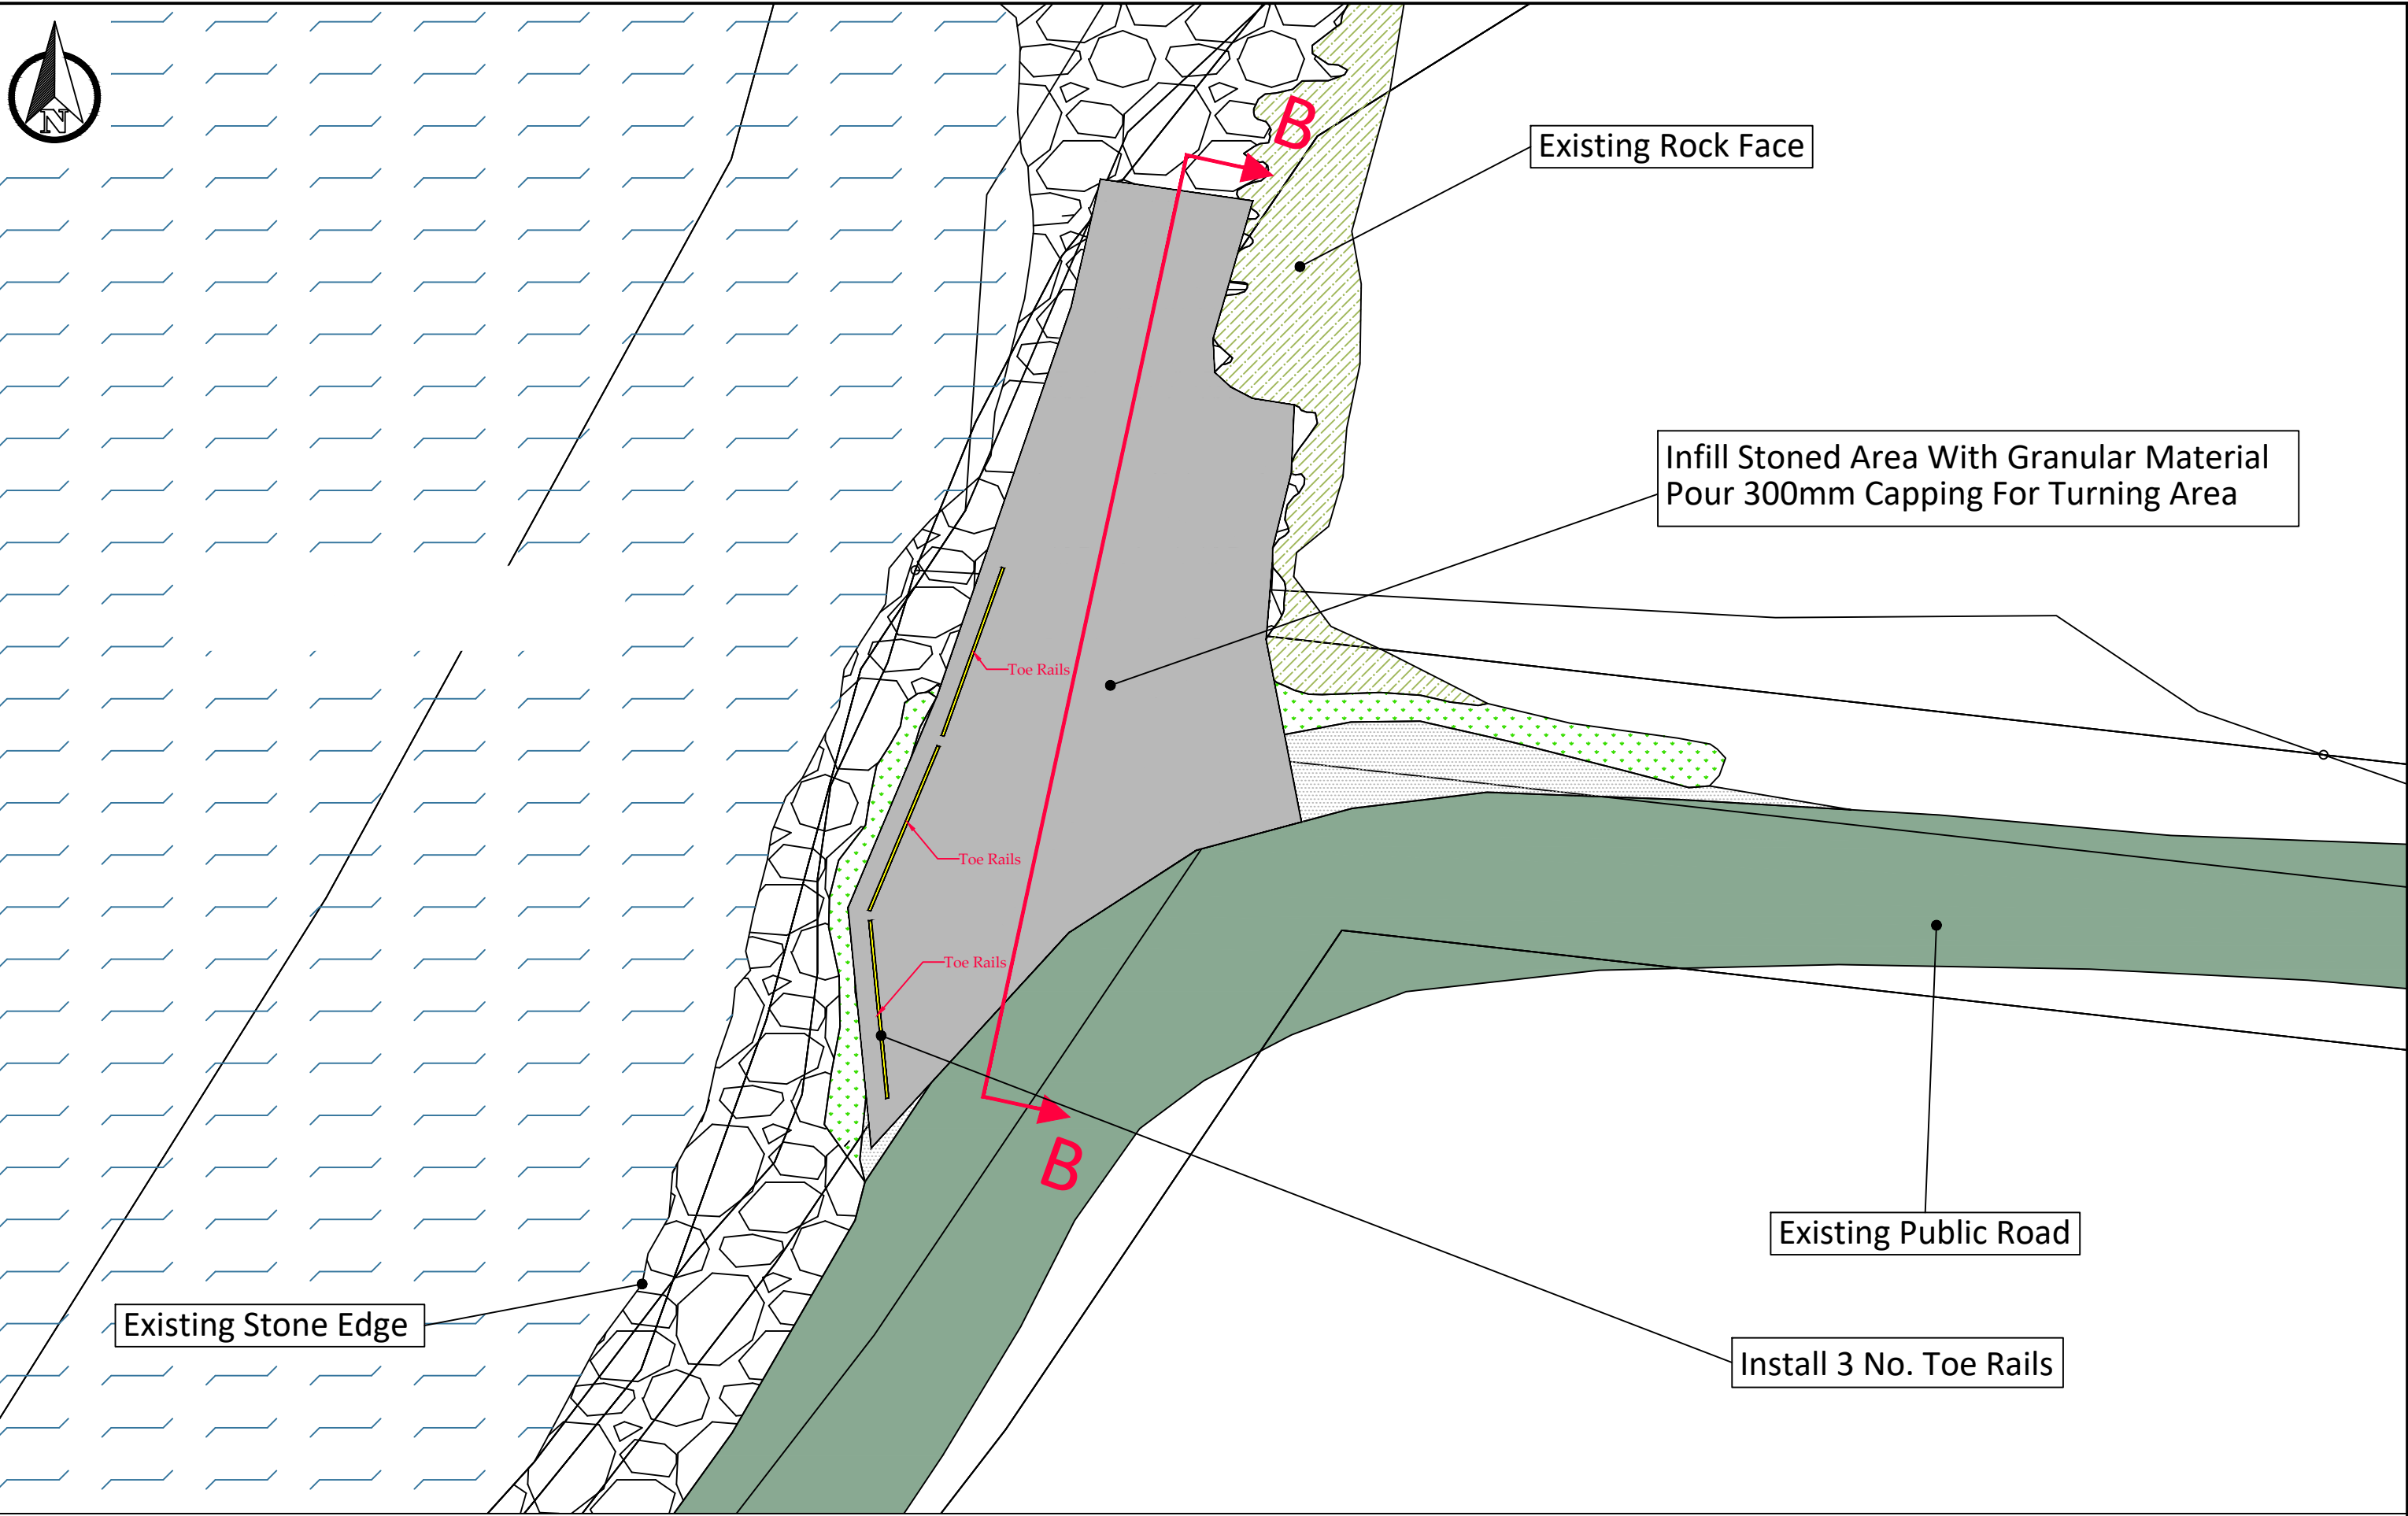

Legend:


Note:
All coordinates to ITM and Malin Head Datum
This drawing to be read in conjunction with all other drawings and Works Requirement.
No dimensions are to be scaled from this drawing.
All levels to OD Malin

-	-	-	-
Rev.	Date	By	Description
File Path: c:\users\cmanning\desktop\research\dafm 2026\cleanderry west pier			

Project: Cleanderry West Pier - DAFM Funding 2026			
Title: Turning Area Plan Layout			
Designed: -	Checked: CM	Scales: 1:100 (A3)	Drawing No: WC-26-017-04
Drawn: SOL	Approved: -	Date: June 2026	
Surveyed: SOL	Revision: -		



CORK COUNTY COUNCIL
Community Tourism and
Rural Development
Nicola Radley
Director of Services,

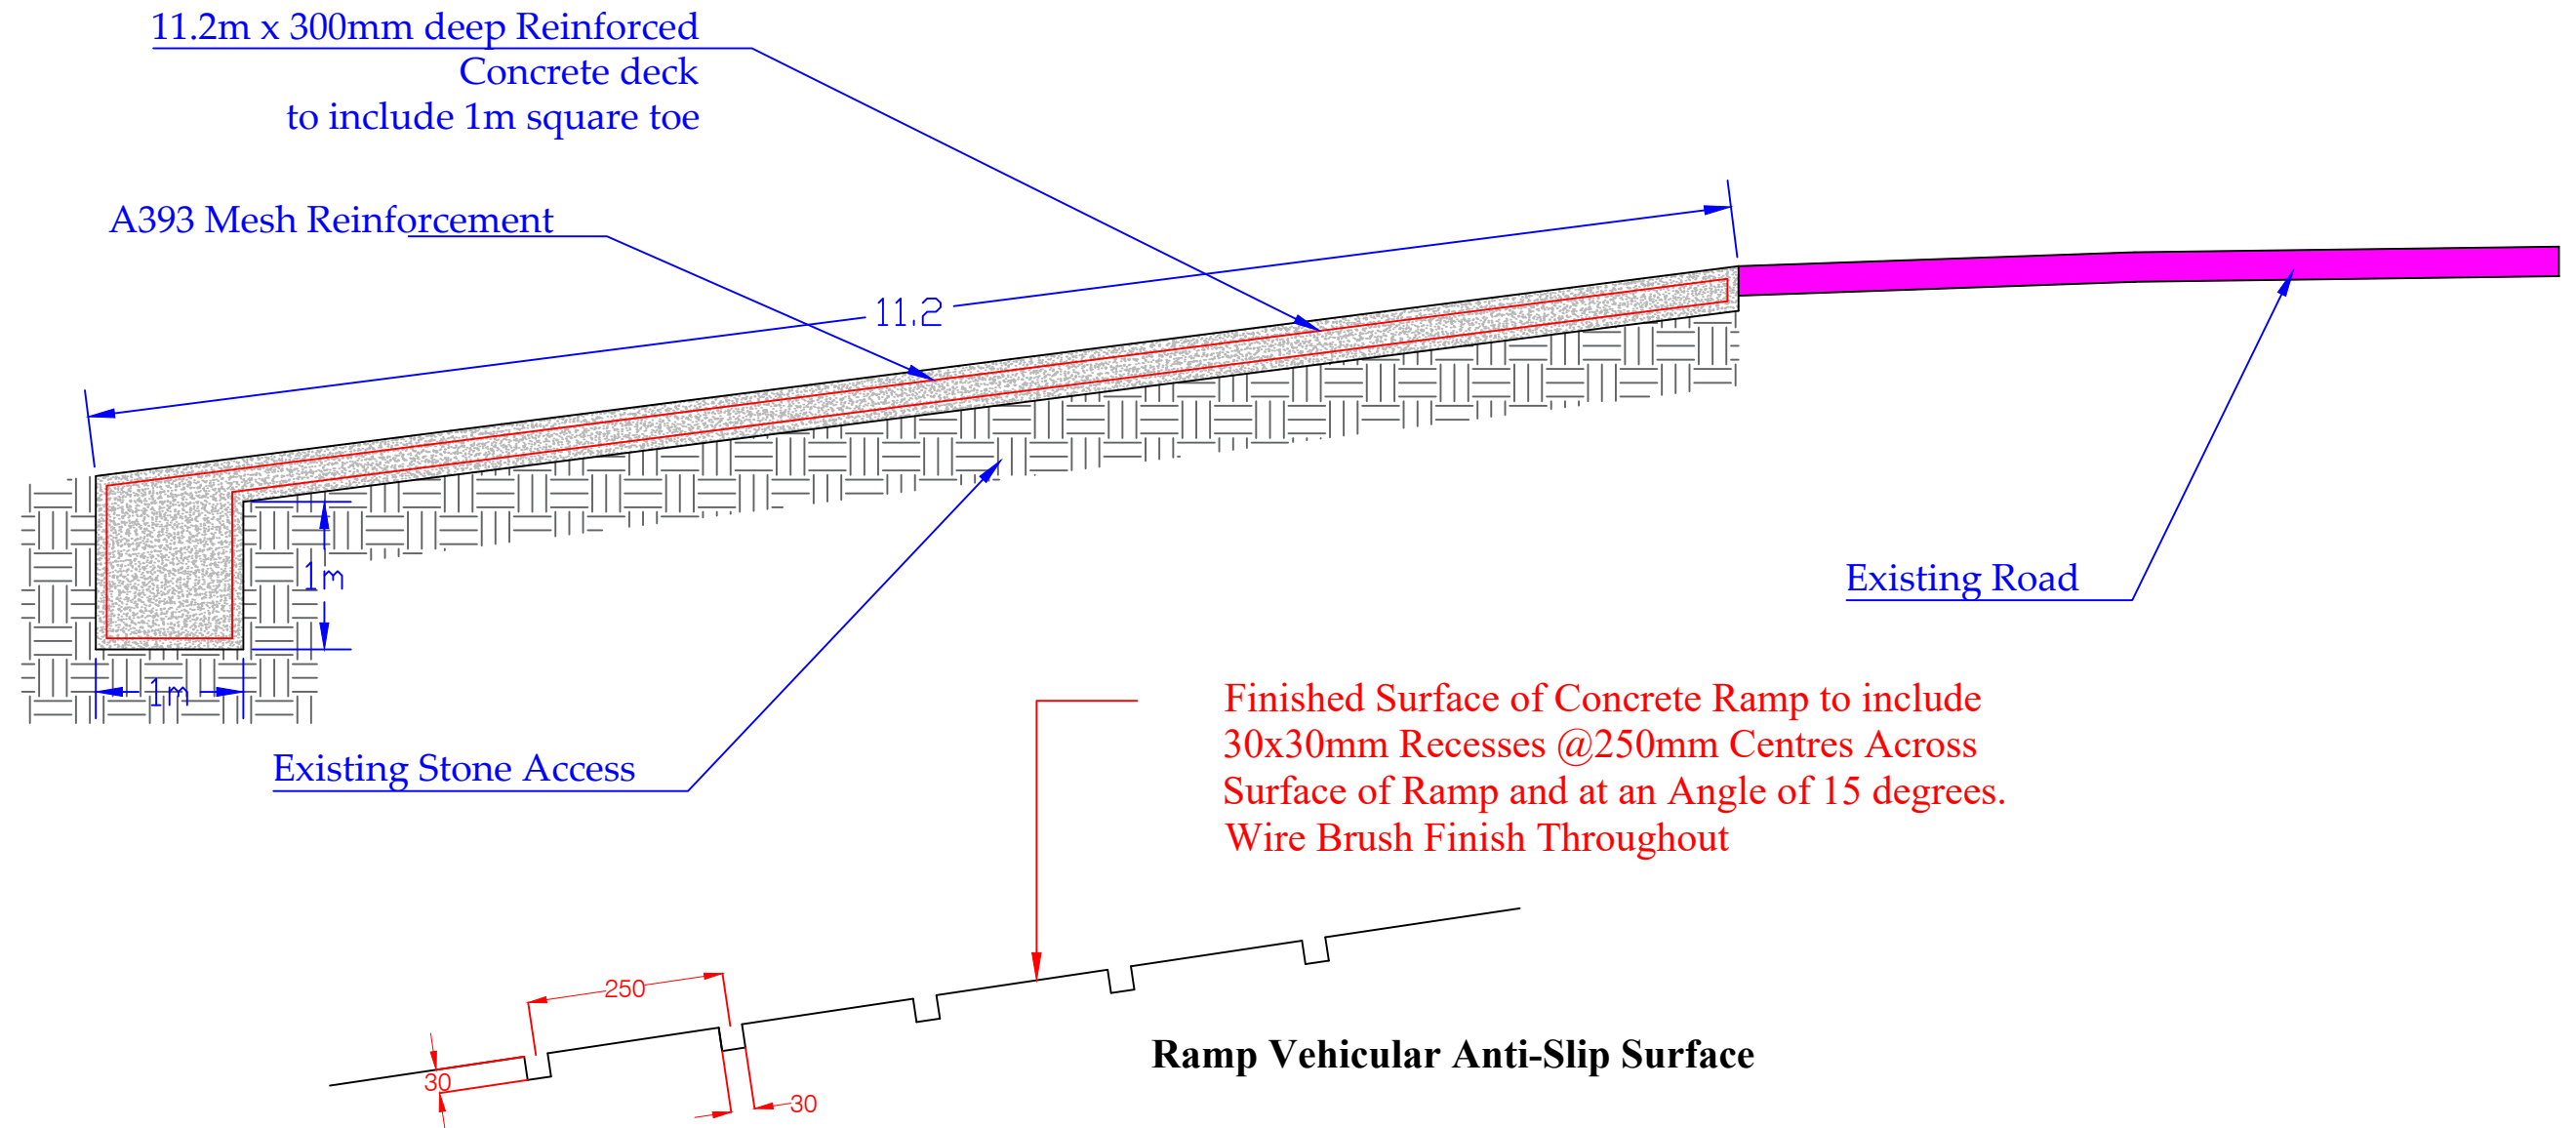

Legend:

© Taithe Éireann Surveying data reproduced under Licence number CYAL50441129
Unauthorised reproduction infringes Taithe Éireann and Government of Ireland copyright.

Sheet Size - A3


Note:
All coordinates to ITM and Malin Head Datum
This drawing to be read in conjunction with all other drawings and Works Requirement.
No dimensions are to be scaled from this drawing.
All levels to OD Malin

-	-	-	-
Rev.	Date	By	Description
1			
2			
Project:	Cleanderry West Pier - DAFM Funding 2026
Title:	Turning Area Layout - Section B-B
Designed:	CM
Checked:	CM
Drawn:	SOL
Surveyed:	SOL
Scale:	1:100 (A3)
Date:	June 2026
Drawing No:	WC-26-017-05




CORK COUNTY COUNCIL
Community Tourism and
Rural Development
Nicola Radley
Director of Services,

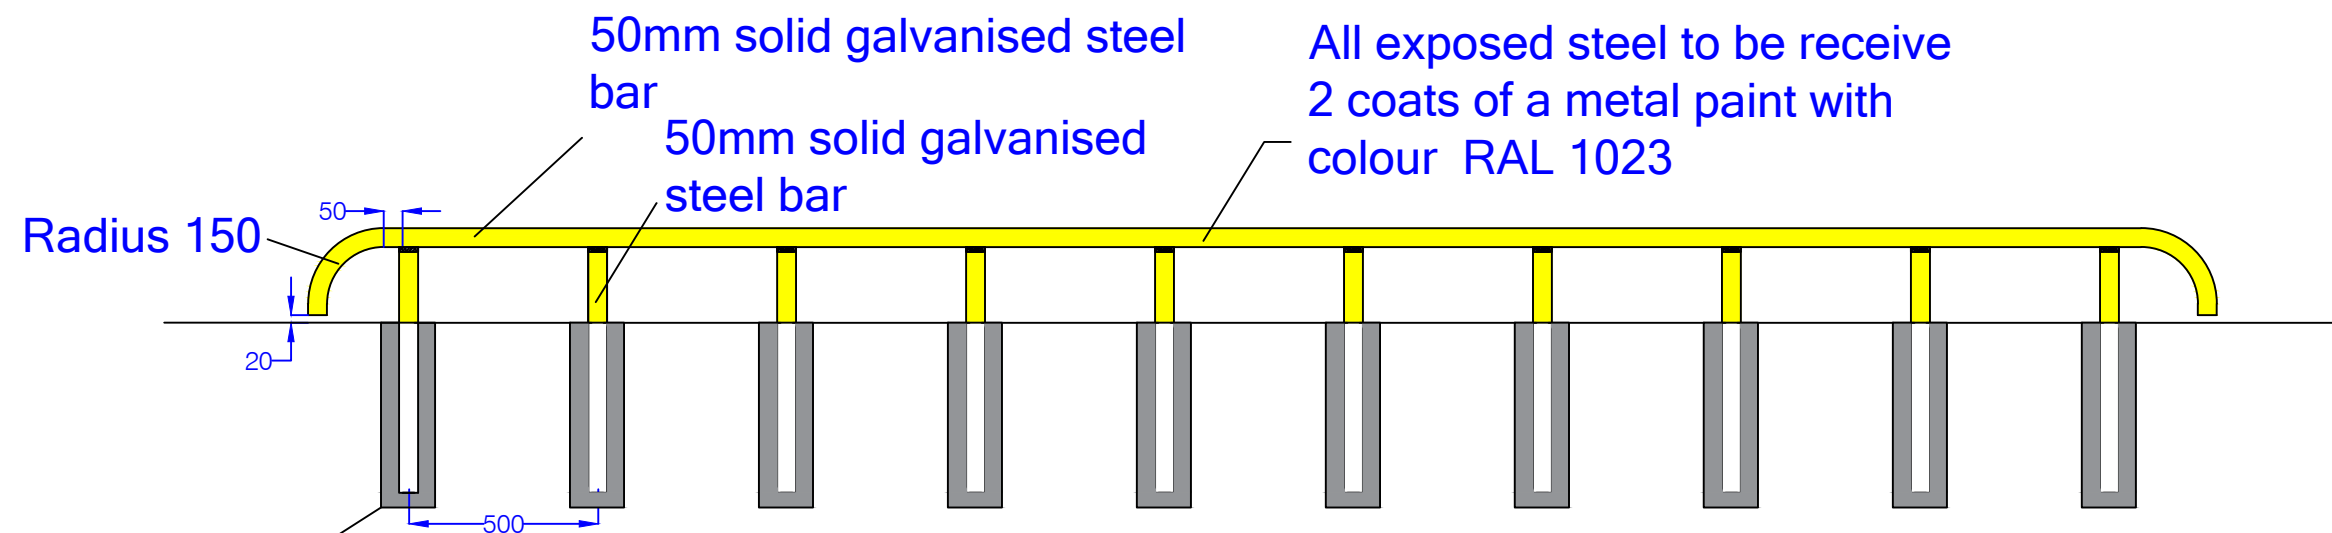

Cored and installed with Hilti Hit
HY-200A

Toe-rail Edge Detail
Elevation

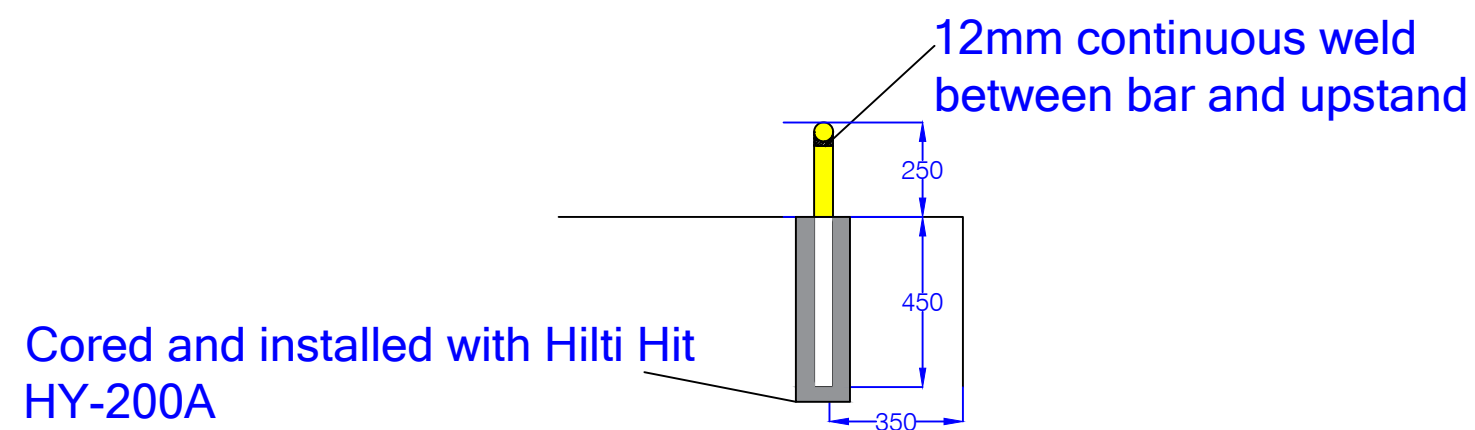

Cored and installed with Hilti Hit
HY-200A

Toe-rail Edge Detail
Section

Legend:

© Taithe Éireann Surveying data reproduced under Licence number CYAL50441129
Unauthorised reproduction infringes Taithe Éireann and Government of Ireland copyright.

Sheet Size - A3


Note:
All coordinates to ITM and Malin Head Datum
This drawing to be read in conjunction with all other drawings and Works Requirement.
No dimensions are to be scaled from this drawing.
All levels to OD Malin

-	-	-	-
Rev.	Date	By	Description
File Path: c:\users\cmanning\desktop\research\dafm 2026\cleanderry west pier			


Project: Cleanderry West Pier - DAFM Funding 2026			
Title: Toe Rail Detail			
Designed:	Checked:	Scales:	Drawing No:
-	CM	1:100 (A3)	WC-26-017-06
Drawn:	Approved:	Date:	
SOL	-	June 2026	
Surveyed:	Revision:		
SOL	-		




CORK COUNTY COUNCIL
Community Tourism and
Rural Development
Nicola Radley
Director of Services,

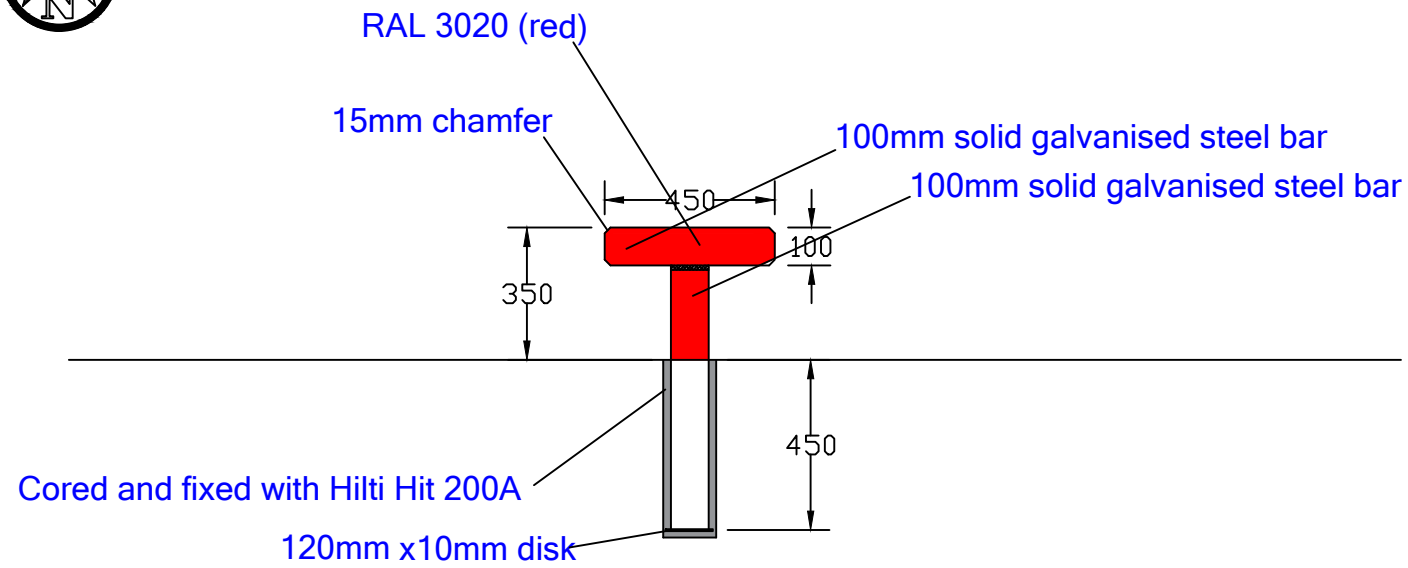


T-bar Detail
Elevation

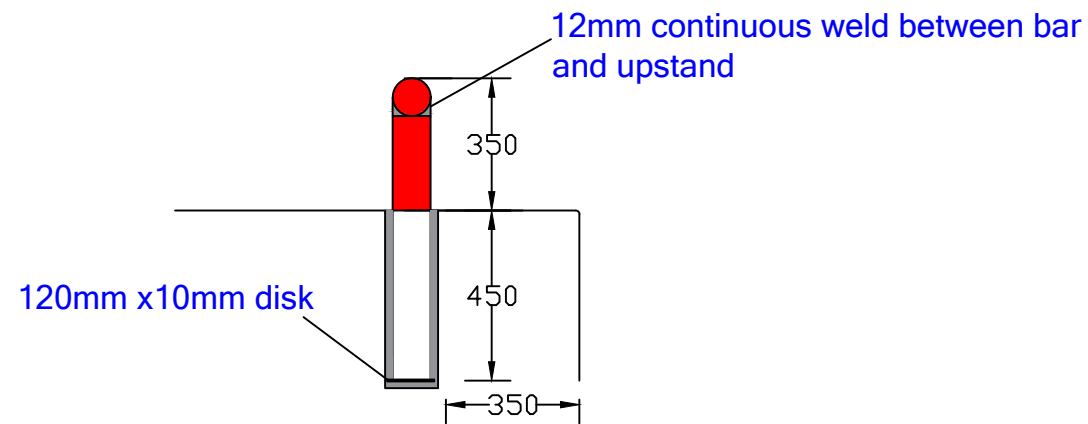

T-bar Detail
Section

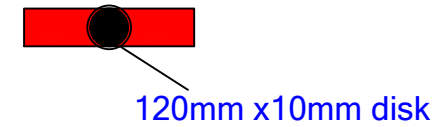

T-bar Detail
Plan

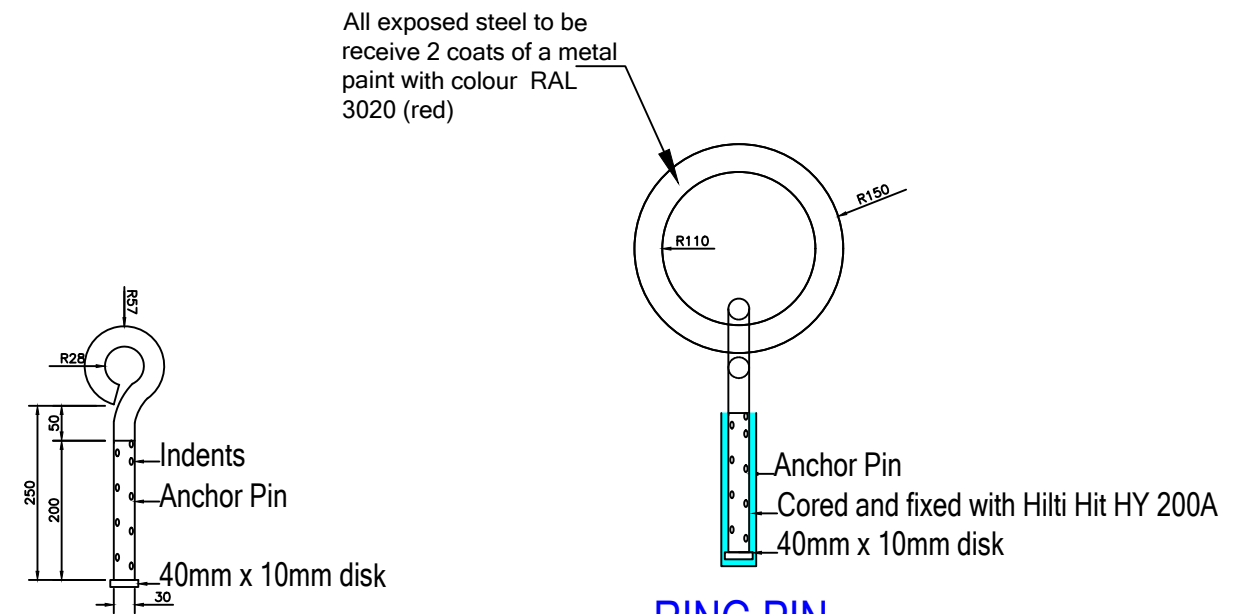

ANCHOR PIN

RING PIN

NOTE: All components in mooring hooks/rings to be galvanised steel

Legend:

© Taithe Éireann Surveying data reproduced under Licence number CYAL50441129
Unauthorised reproduction infringes Taithe Éireann and Government of Ireland copyright.

Sheet Size - A3


Note:
All coordinates to ITM and Malin Head Datum
This drawing to be read in conjunction with all other drawings and Works Requirement.
No dimensions are to be scaled from this drawing.
All levels to OD Malin

-	-	-	-
Rev.	Date	By	Description
1			
2			
Project:	Cleanderry West Pier - DAFM Funding 2026
Title:	T Bar & Mooring Ring Detail
Designed:	CM
Checked:	CM
Drawn:	SOL
Surveyed:	SOL
Scale:	1:100 (A3)
Date:	June 2026
Drawing No:	WC-26-017-07



CORK COUNTY COUNCIL
Community Tourism and
Rural Development
Nicola Radley
Director of Services,

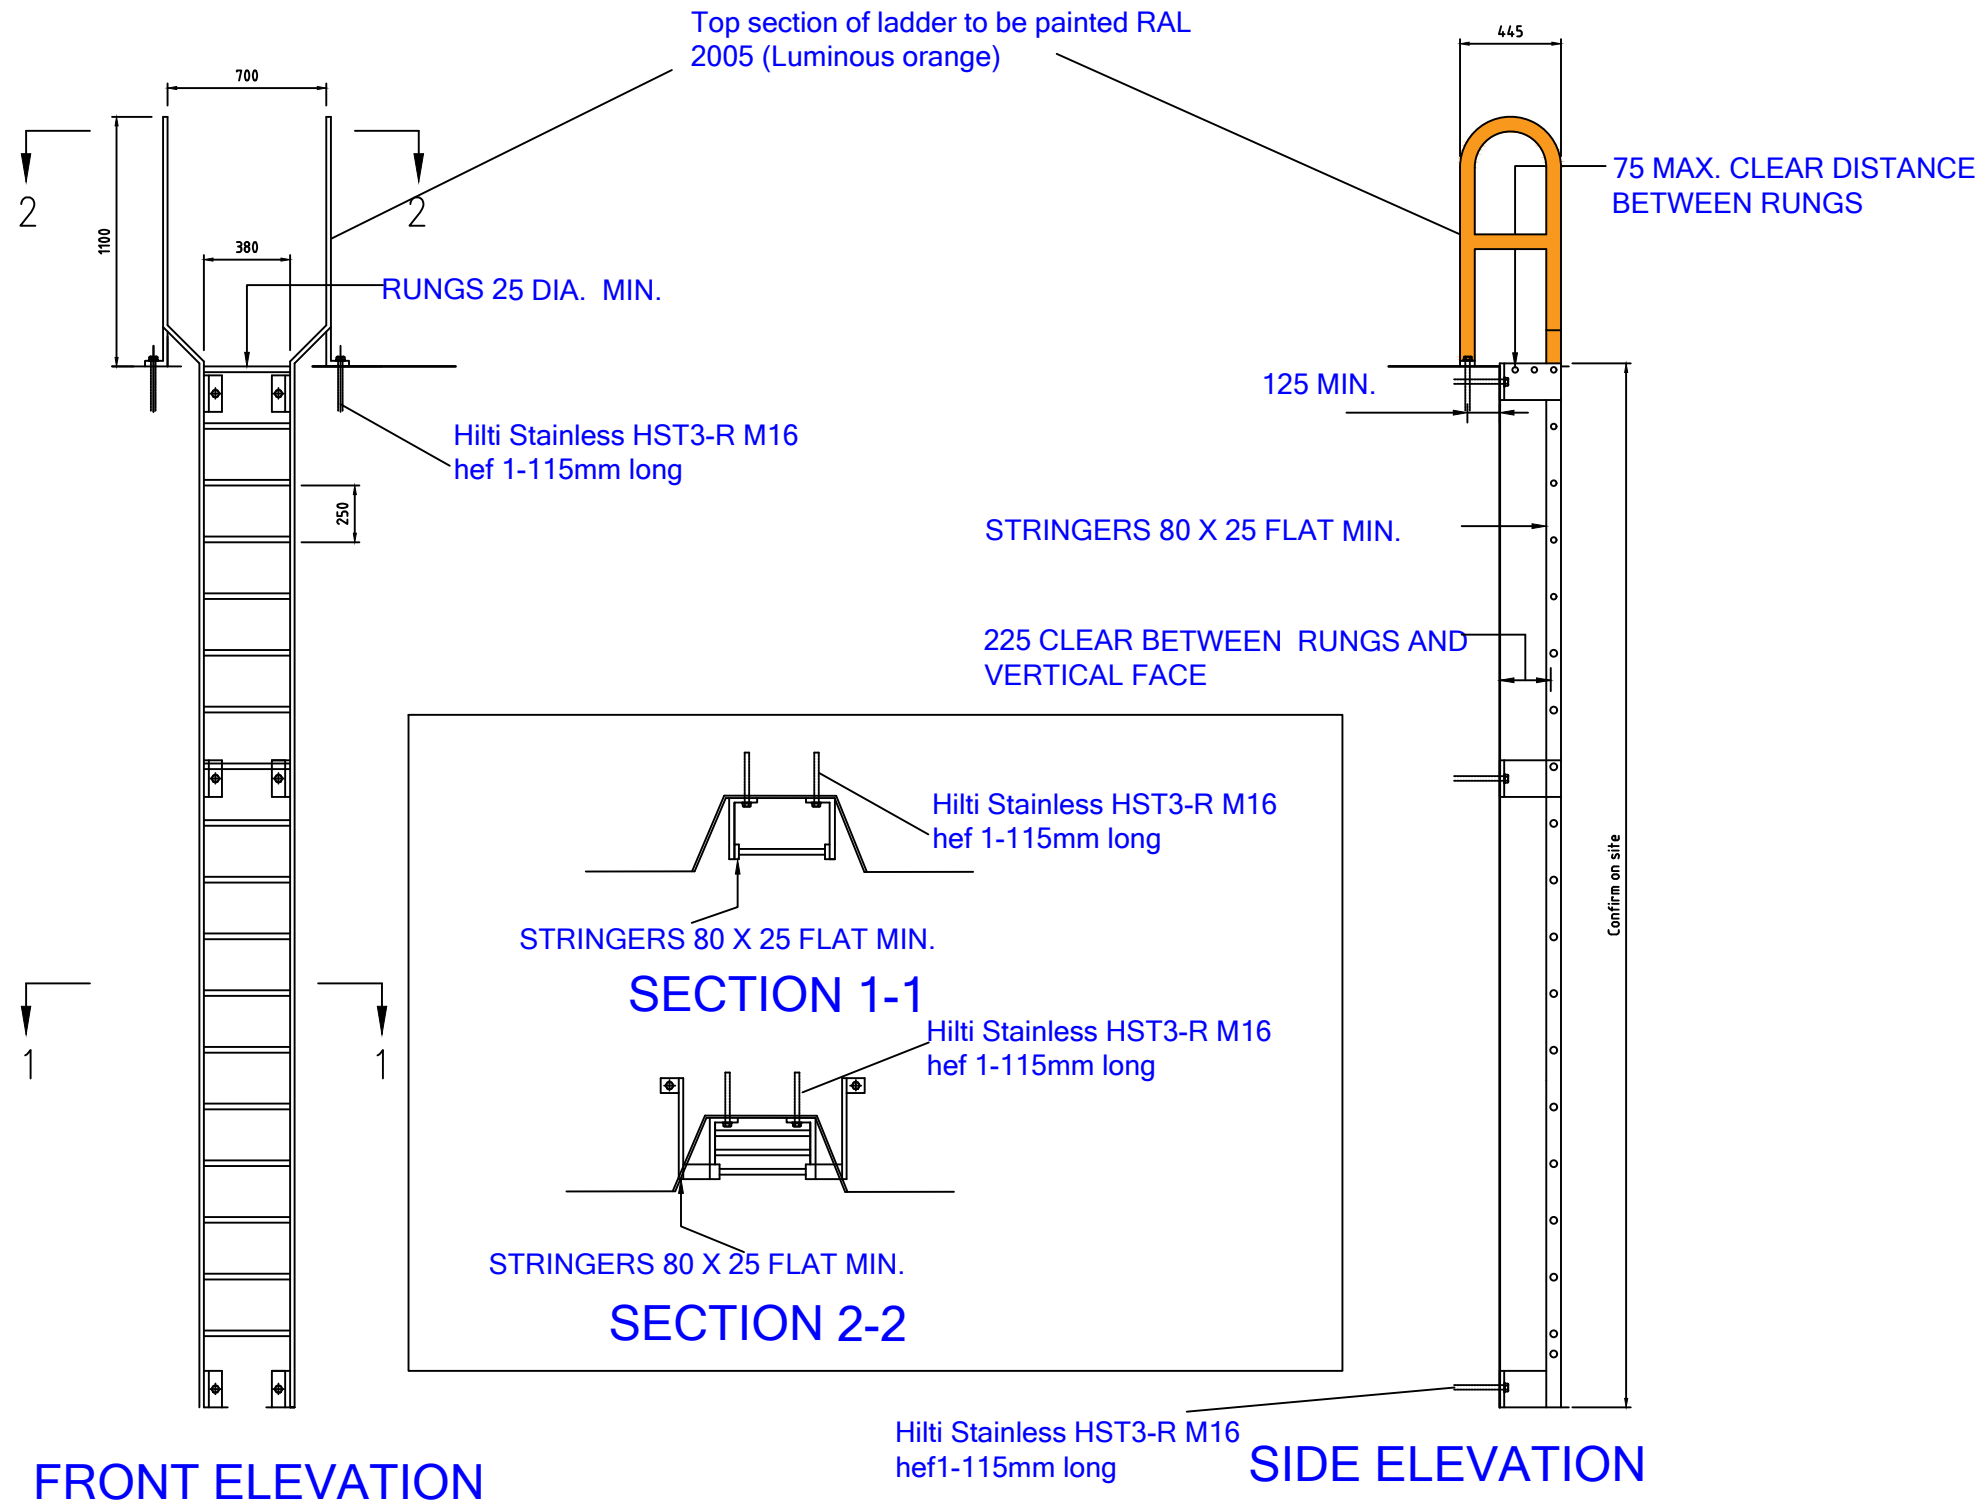

Legend:

Note:			
All coordinates to ITM and Malin Head Datum			
This drawing to be read in conjunction with all other drawings and Works Requirement.			
No dimensions are to be scaled from this drawing.			
All levels to OD Malin			

Rev.	Date	By	Description
File Path: c:\users\cmanning\desktop\research\dafm 2026\cleanderry west pier			

Project:			
Cleanderry West Pier - DAFM Funding 2026			
Title:			
Ladder Detail			
Designed:	Checked:	Scales:	Drawing No:
-	CM	1:100 (A3)	WC-26-017-08
Drawn:	Approved:	Date:	
SOL	-	June 2026	
Surveyed:	Revision:		
SOL	-		




CORK COUNTY COUNCIL
Community Tourism and
Rural Development
Nicola Radley
Director of Services,



Sign to be printed on aluminium
fixed to 2No horizontal support channels
fixed to 1No. 75mmx3mm Galvanised RHS
which are set in concrete

CHS to be capped with plastic cap

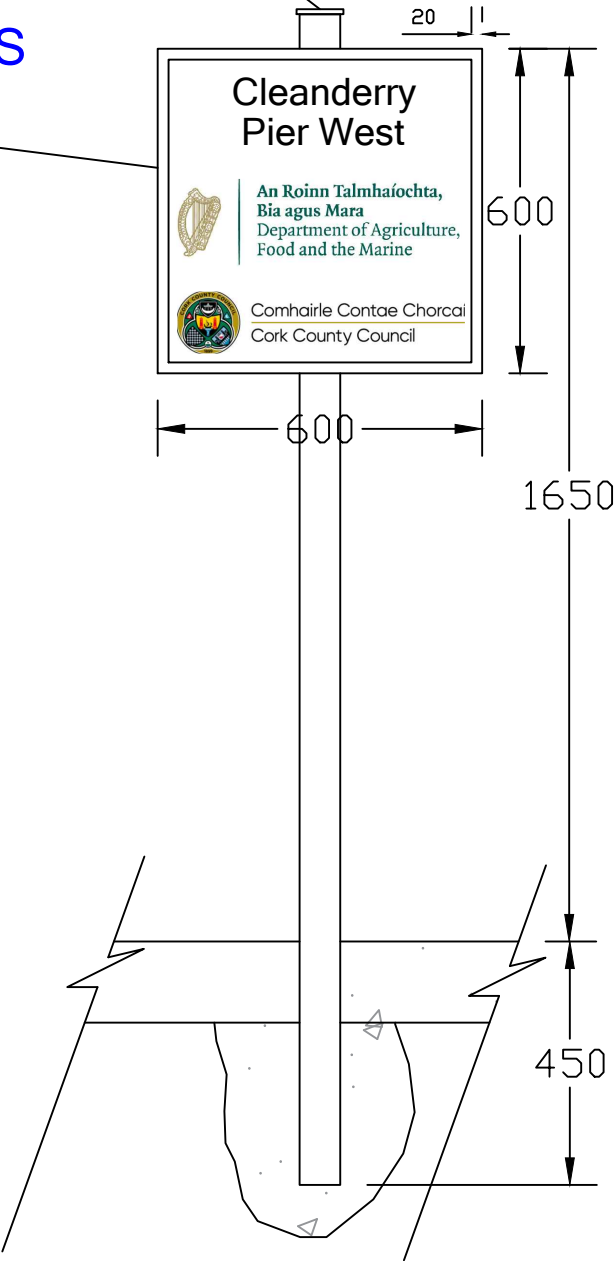

ELEVATION OF PROPOSED DAFM SIGN

Legend:

© *Taitte Éireann* Surveying data reproduced under Licence number CYAL50441129
Unauthorised reproduction infringes *Taitte Éireann* and Government of Ireland copyright.

Sheet Size - A3

Note:
All coordinates to ITM and Malin Head Datum
This drawing to be read in conjunction with all other drawings and Works Requirement.
No dimensions are to be scaled from this drawing.
All levels to OD Malin

-	-	-	-
Rev.	Date	By	Description
1			
2			
Project:
Cleanderry West Pier - DAFM Funding 2026

Title:
DAFM Signage

Designed: -
Checked: CM
Scale: 1:100 (A3)
Drawing No: WC-26-017-09

Rev. Date By Description
1 2026 SOL
2 2026 SOL
**CORK COUNTY COUNCIL**
Community Tourism and
Rural Development
Nicola Radley
Director of Services,