

Comhairle Chontae Dhún na nGall
Donegal County Council
Roads & Transportation Services




Rev	By	Date	Description
0			

Purpose of Drawings			
<input type="checkbox"/> Information	<input type="checkbox"/> CPO	<input type="checkbox"/> Land Reg	
<input type="checkbox"/> Part 8	<input type="checkbox"/> Safety Design	<input checked="" type="checkbox"/> Construction	
<input type="checkbox"/> Tender Issue	<input type="checkbox"/> Acc Works	<input type="checkbox"/> Other	
Prepared: MQ	Date: May 2026		
Checked: MMcG	Date: May 2026		
Approved: MMcG	Date: May 2026		

Horizontal Scales:	1:100
Vertical Scale:	1:50
File no:	P1146-2026

Project:	Proposed Finnabanes Bridge Replacement
Location:	L6565 Finnabanes
Dwg Title:	Existing Layout and End Sections

Rev:	
Drawing no.:	5.01

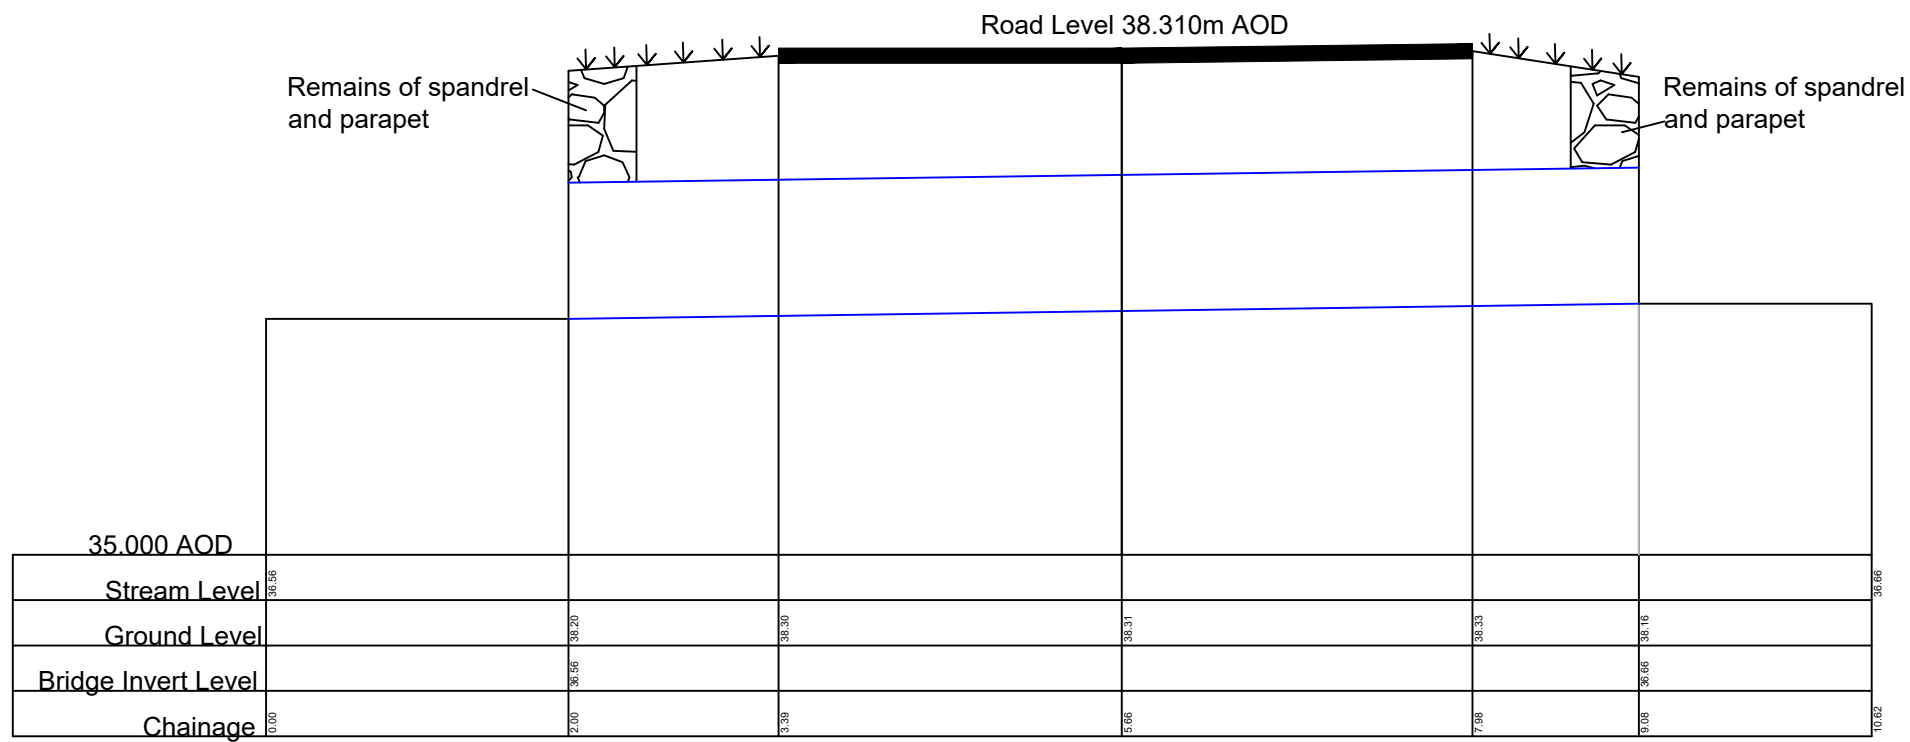

Existing Bridge Longitudinal Section




Rev	By	Date	Description
0			

Purpose of Drawings		
<input type="checkbox"/> Information	<input type="checkbox"/> CPO	<input type="checkbox"/> Land Reg
<input type="checkbox"/> Part 8	<input type="checkbox"/> Safety Design	<input checked="" type="checkbox"/> Construction
<input type="checkbox"/> Tender Issue	<input type="checkbox"/> Acc Works	<input type="checkbox"/> Other
Prepared: MQ	Date: May 2026	
Checked: MMcG	Date: May 2026	
Approved: MMcG	Date: May 2026	

Horizontal Scales:	1:150
Vertical Scale:	1:50
File no:	P1146-2026

Project:	Proposed Finnabanes Bridge Replacement
Location:	L6565 Finnabanes
Dwg Title:	Existing Longitudinal Section

Rev:	
Drawing no.:	5.02

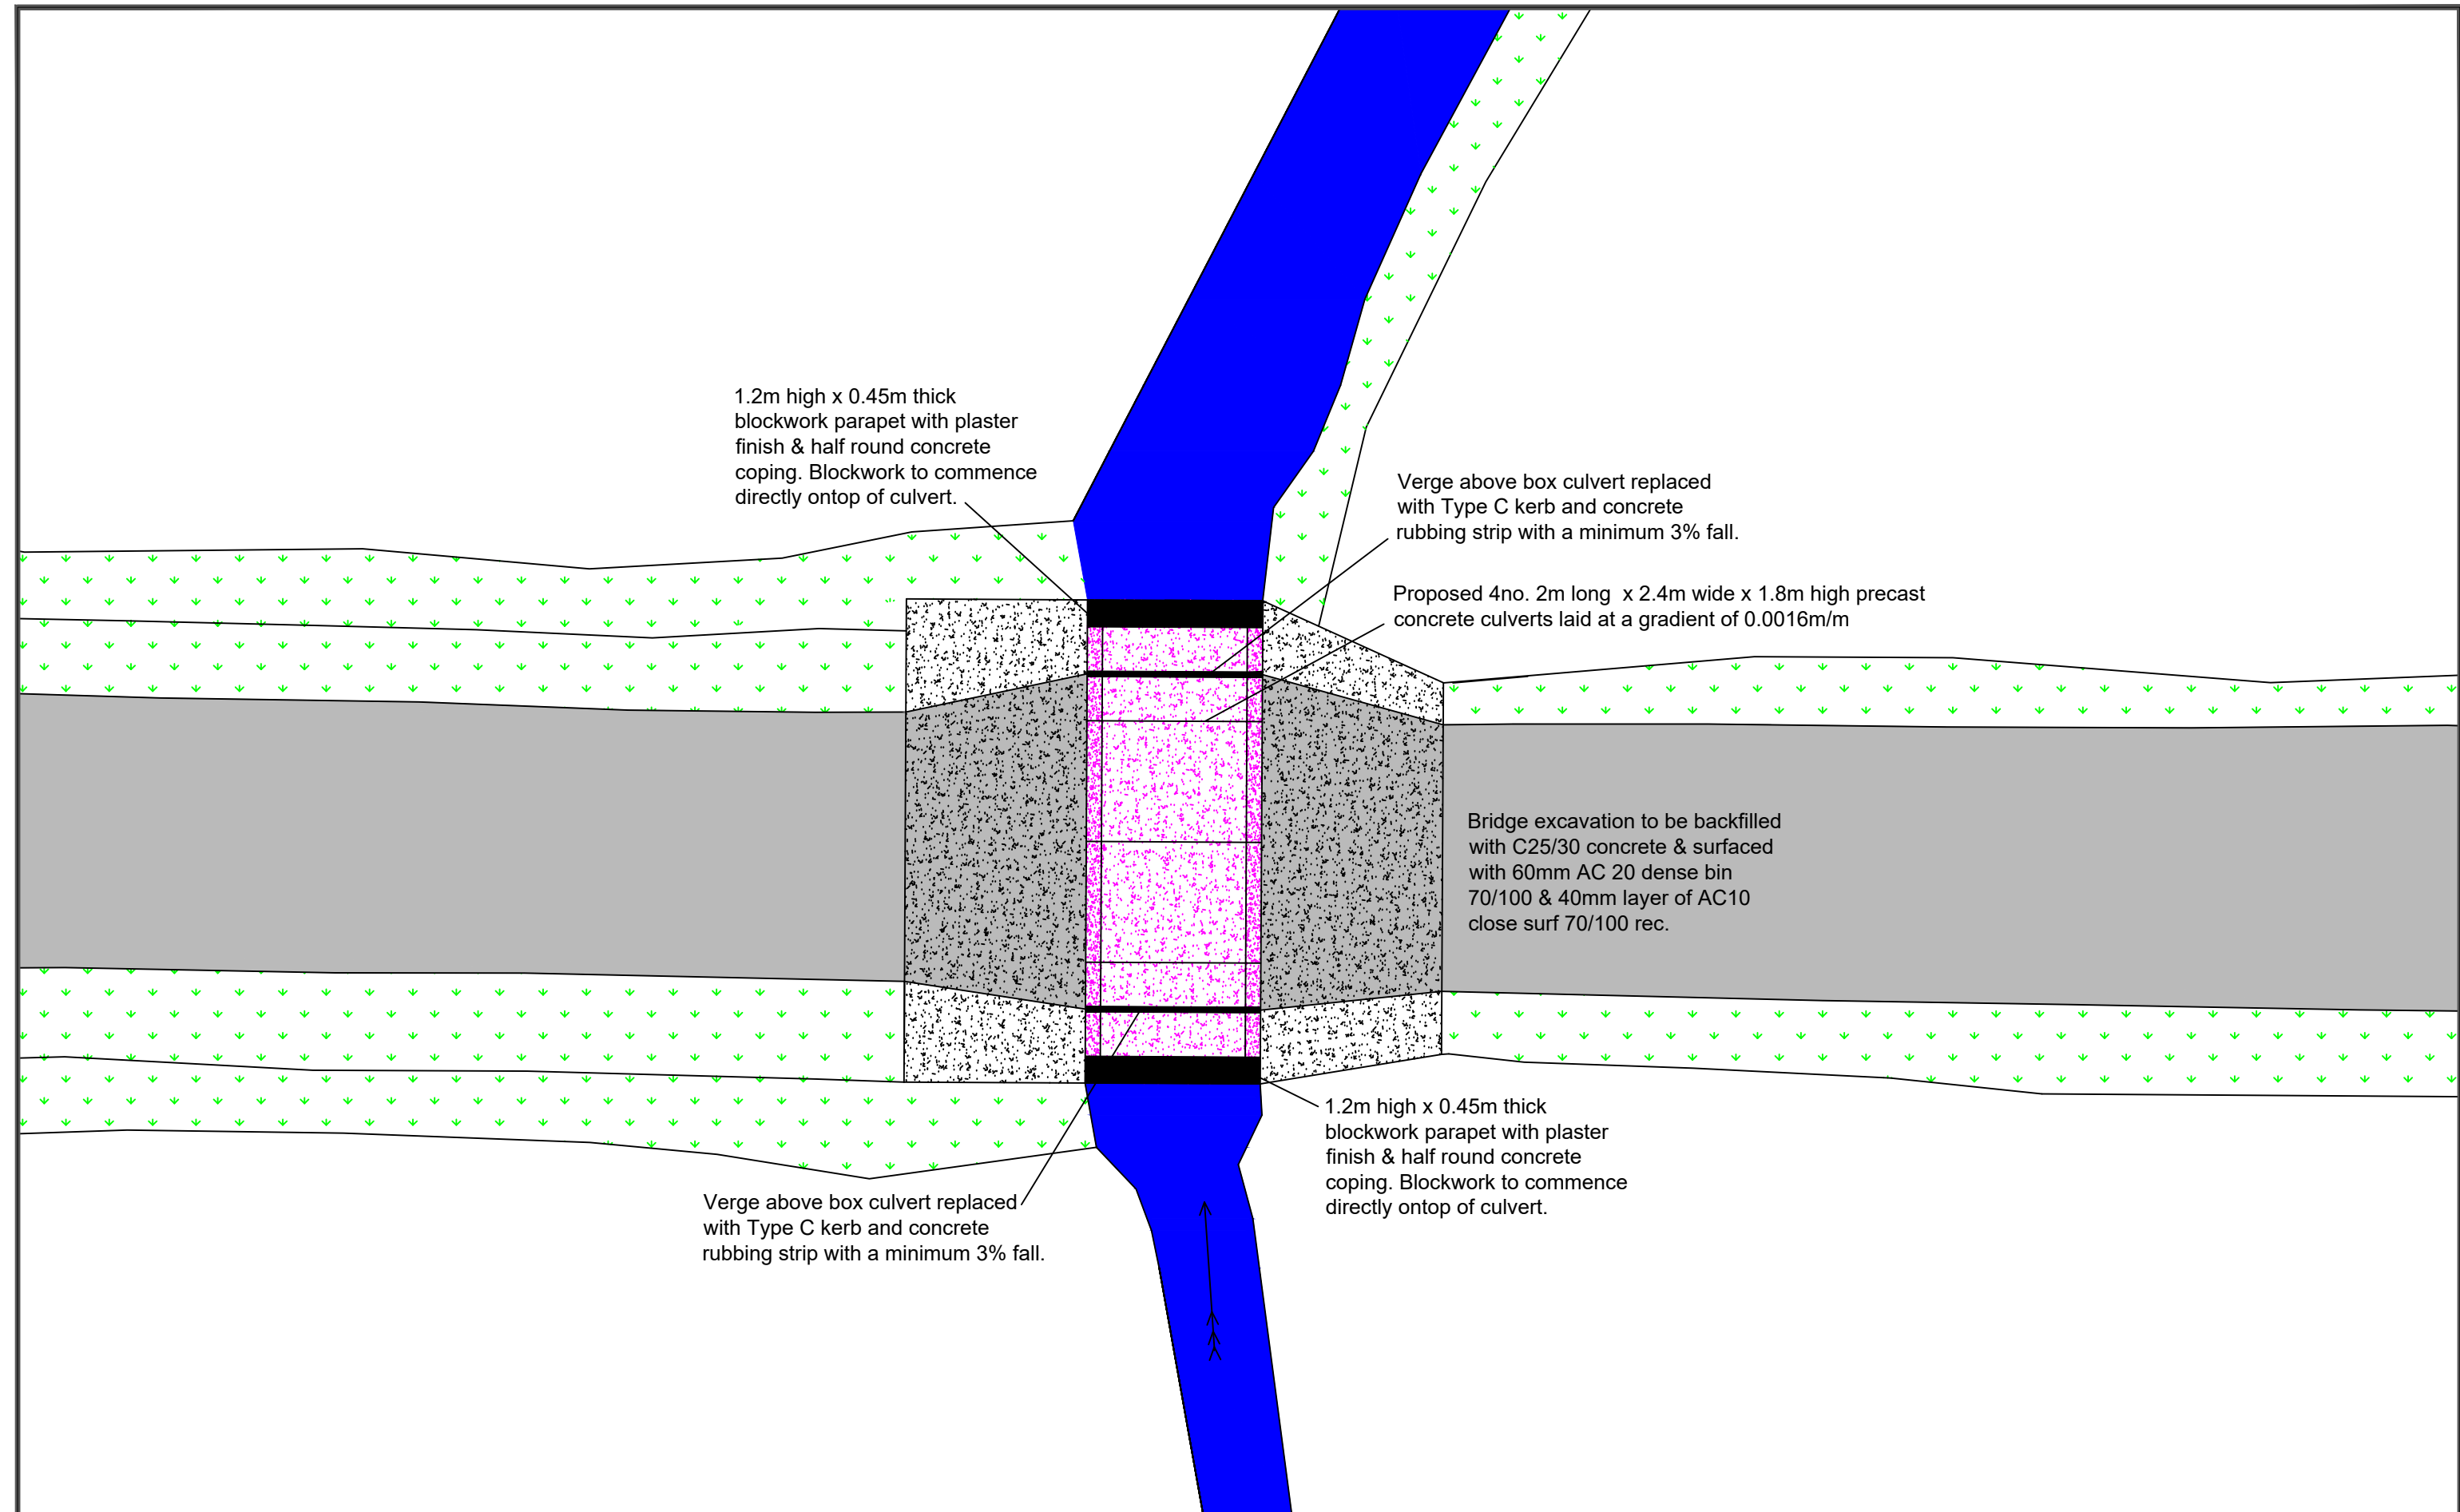

1.2m high x 0.45m thick blockwork parapet with plaster finish & half round concrete coping. Blockwork to commence directly ontop of culvert.

Verge above box culvert replaced with Type C kerb and concrete rubbing strip with a minimum 3% fall.

Proposed 4no. 2m long x 2.4m wide x 1.8m high precast concrete culverts laid at a gradient of 0.0016m/m

Bridge excavation to be backfilled with C25/30 concrete & surfaced with 60mm AC 20 dense bin 70/100 & 40mm layer of AC10 close surf 70/100 rec.

Verge above box culvert replaced with Type C kerb and concrete rubbing strip with a minimum 3% fall.

1.2m high x 0.45m thick blockwork parapet with plaster finish & half round concrete coping. Blockwork to commence directly ontop of culvert.

Comhairle Chontae Dhún na nGall
Donegal County Council
Roads & Transportation Services






Rev	By	Date	Description
0			

Purpose of Drawings			
<input type="checkbox"/> Information	<input type="checkbox"/> CPO	<input type="checkbox"/> Land Reg	
<input type="checkbox"/> Part 8	<input type="checkbox"/> Safety Design	<input checked="" type="checkbox"/> Construction	
<input type="checkbox"/> Tender Issue	<input type="checkbox"/> Acc Works	<input type="checkbox"/> Other	
Prepared: MQ	Date: May 2026		
Checked: MMcG	Date: May 2026		
Approved: MMcG	Date: May 2026		

Horizontal Scales: 1:100
Vertical Scale:
File no: P1146-2026

Project: Proposed Finnabanes Bridge Replacement
Location: L6565 Finnabanes
Dwg Title: Proposed Layout

Rev:
Drawing no.: 5.03

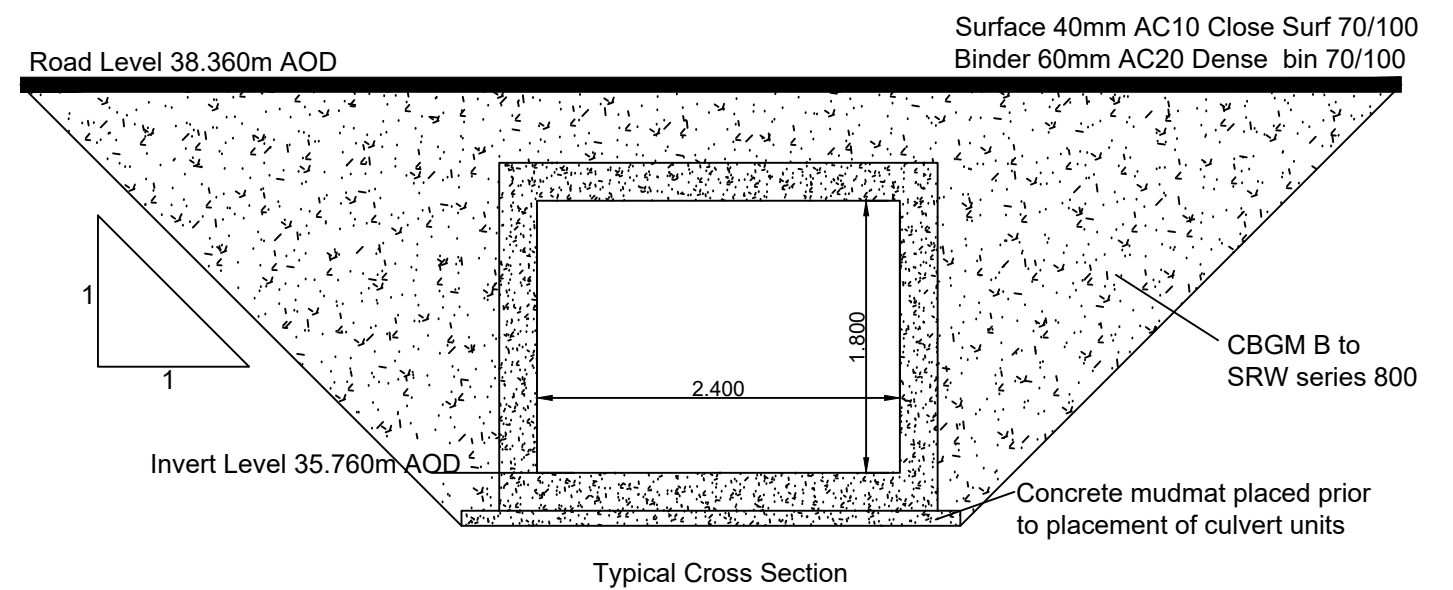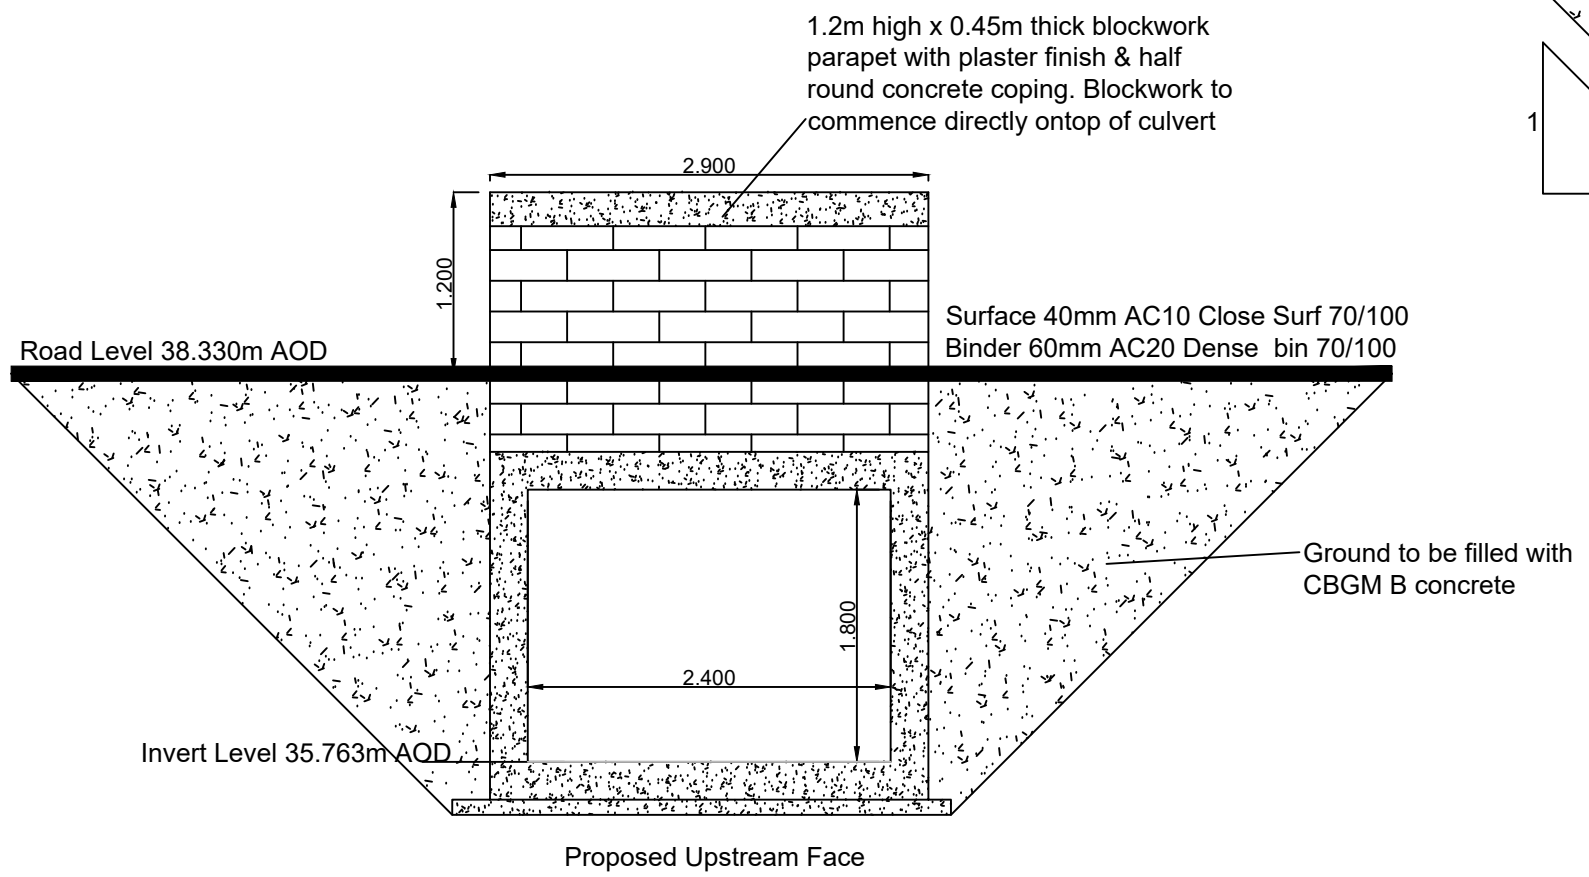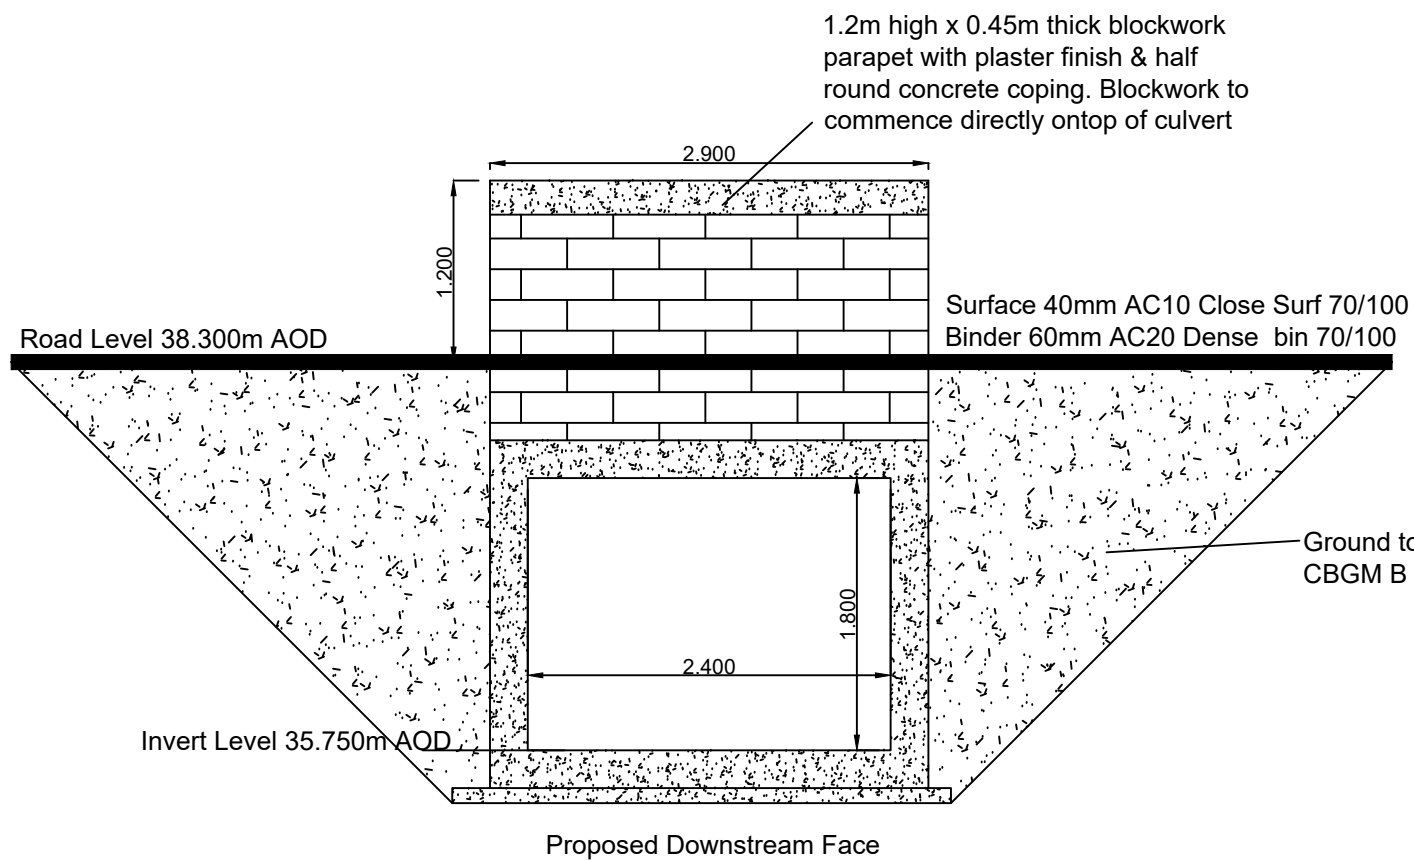


Rev	By	Date	Description
0			

Purpose of Drawings	
<input type="checkbox"/> Information	<input type="checkbox"/> CPO
<input type="checkbox"/> Part 8	<input type="checkbox"/> Safety Design
<input type="checkbox"/> Tender Issue	<input type="checkbox"/> Acc Works
<input type="checkbox"/> Land Reg	<input checked="" type="checkbox"/> Construction
<input type="checkbox"/> Other	
Prepared: MQ	Date: May 2026
Checked: MMcG	Date: May 2026
Approved: MMcG	Date: May 2026

Horizontal Scales:	1:50
Vertical Scale:	1:50
File no:	P1146-2026

Project:	Proposed Finnabanes Bridge Replacement
Location:	L6565 Finnabanes
Dwg Title:	Proposed End Sections

Rev:	
Drawing no.:	5.04

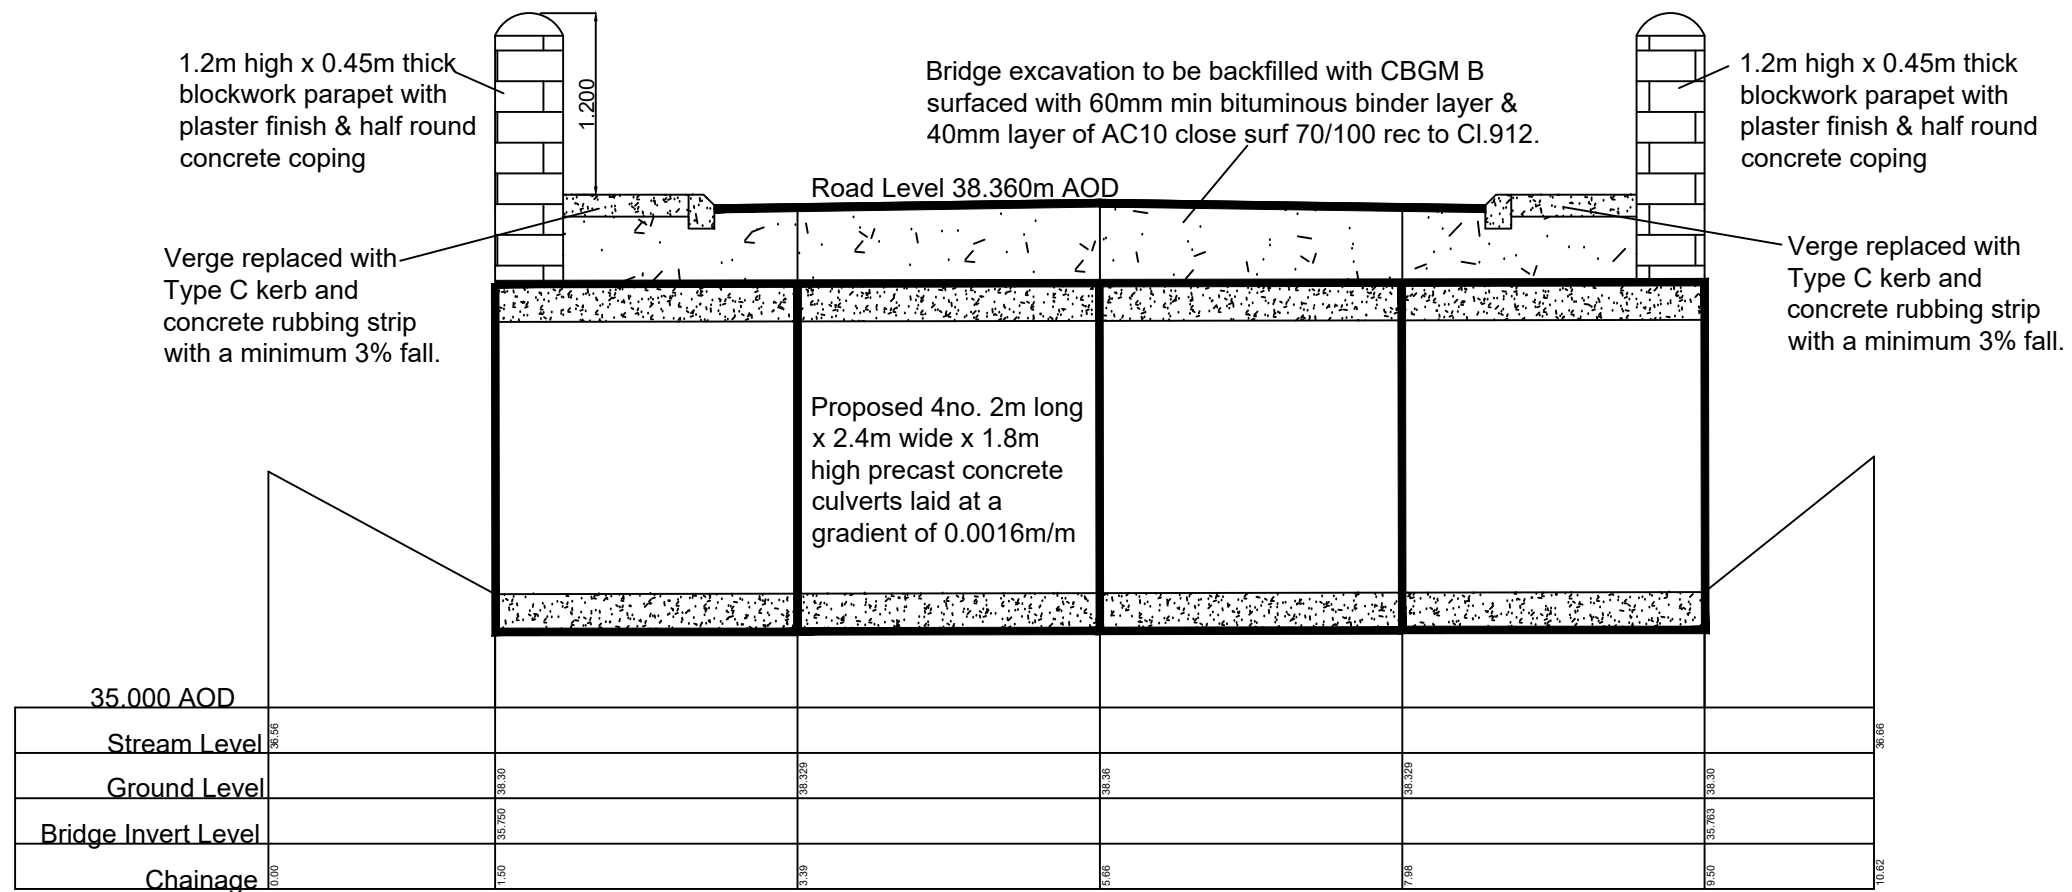

Proposed Bridge Longitudinal Section



Rev	By	Date	Description
0			

Purpose of Drawings			
<input type="checkbox"/> Information	<input type="checkbox"/> CPO	<input type="checkbox"/> Land Reg	
<input type="checkbox"/> Part 8	<input type="checkbox"/> Safety Design	<input checked="" type="checkbox"/> Construction	
<input type="checkbox"/> Tender Issue	<input type="checkbox"/> Acc Works	<input type="checkbox"/> Other	
Prepared: MQ	Date: May 2026		
Checked: MMcG	Date: May 2026		
Approved: MMcG	Date: May 2026		

Horizontal Scales:	1:50
Vertical Scale:	1:50
File no:	P1146-2026

Project:	Proposed Finnabanes Bridge Replacement
Location:	L6565 Finnabanes
Dwg Title:	Proposed Longitudinal Section

Rev:	
Drawing no.:	5.05