



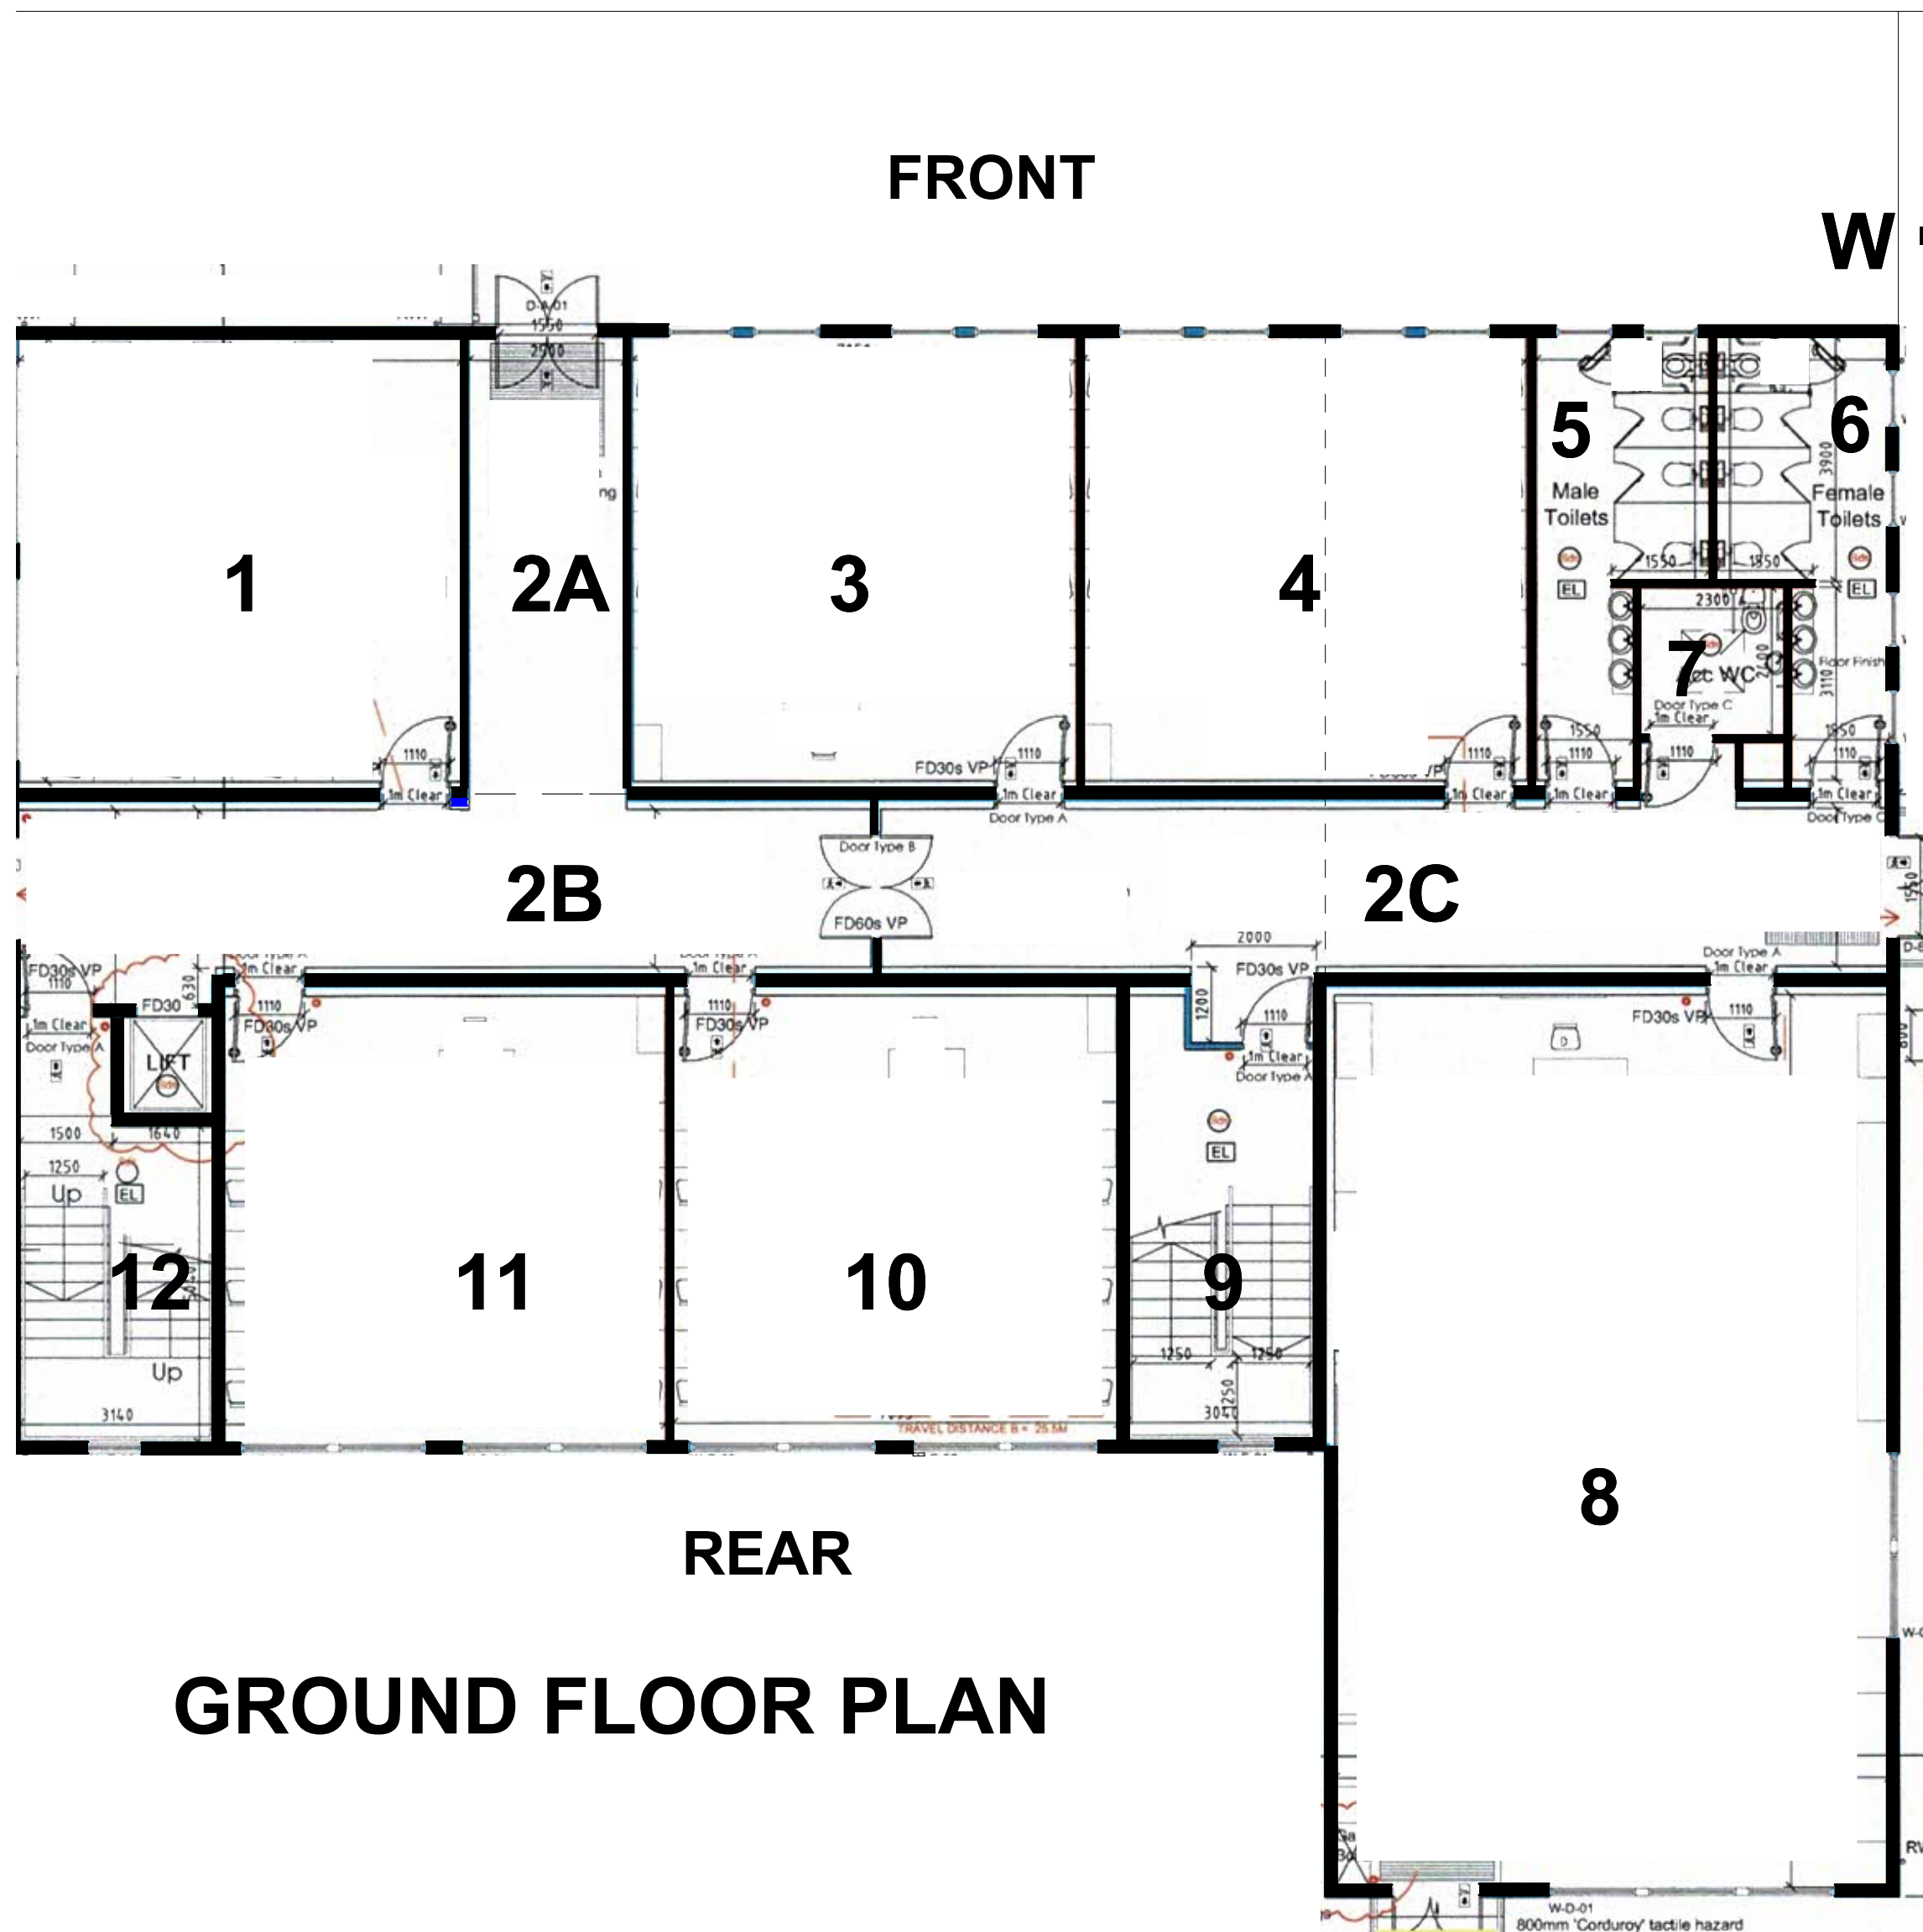

GROUND FLOOR PLAN

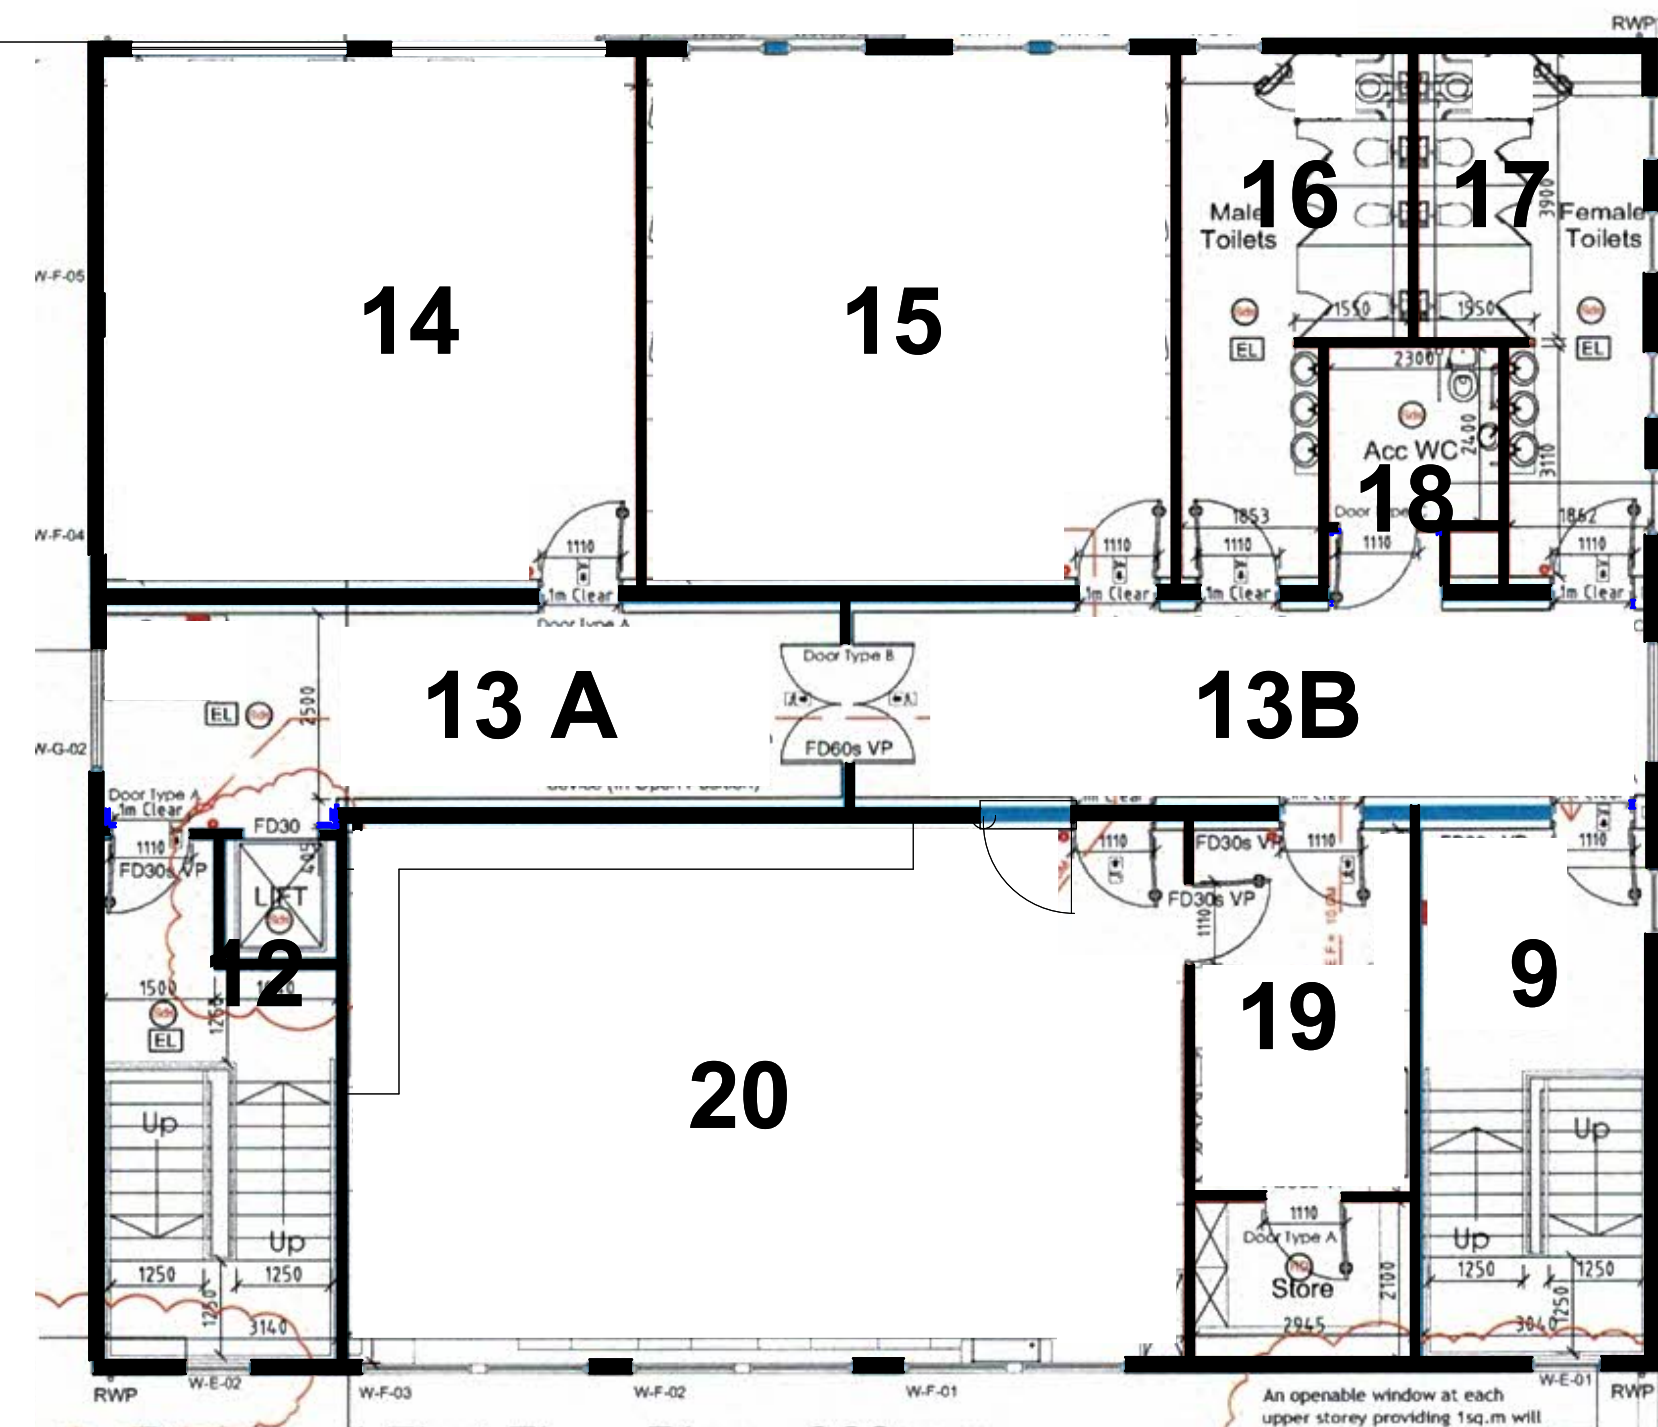

FIRST FLOOR PLAN

DRAWING 2

PLANS 1:100

**Colaiste Cois Life. Modular Building
Reconstruction of external rendering
for DDLETB.**

P M Ging Architect . Unit G Tower Commercial Centre, Monastery Road, Clondalkin, Dublin 22
Tel. 0862616533 Email petergingarchitect@gmail.com