
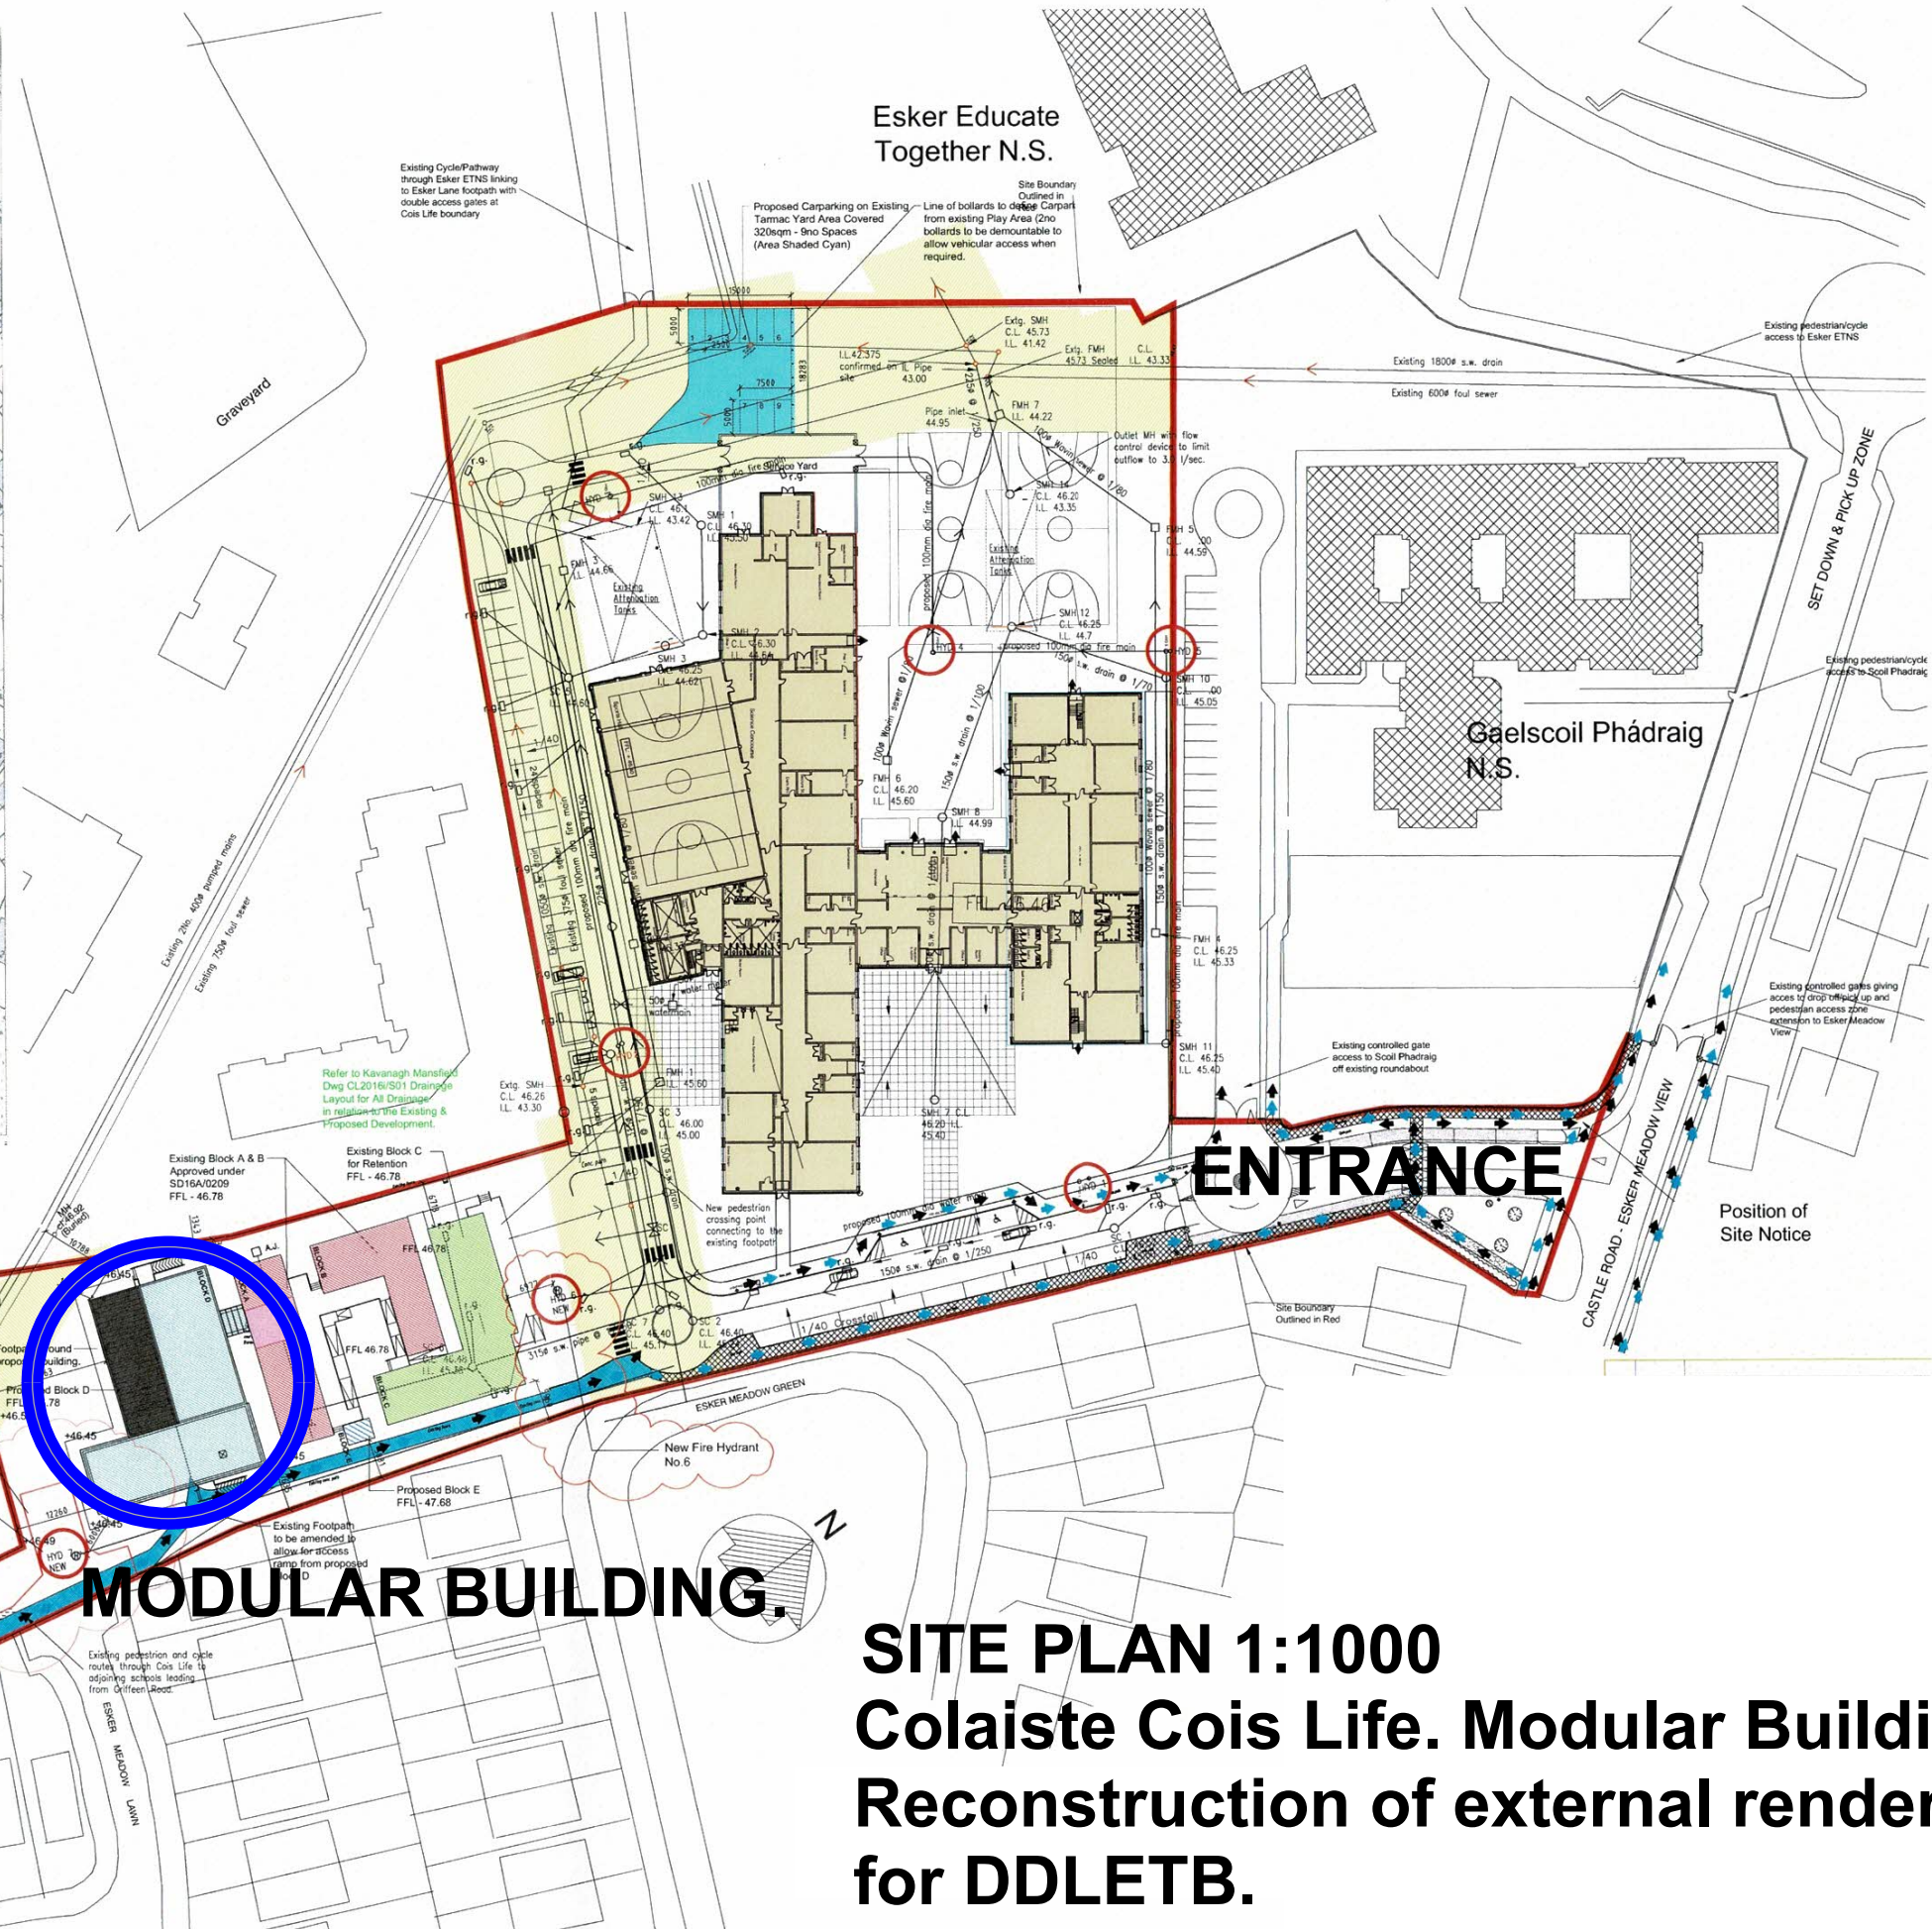
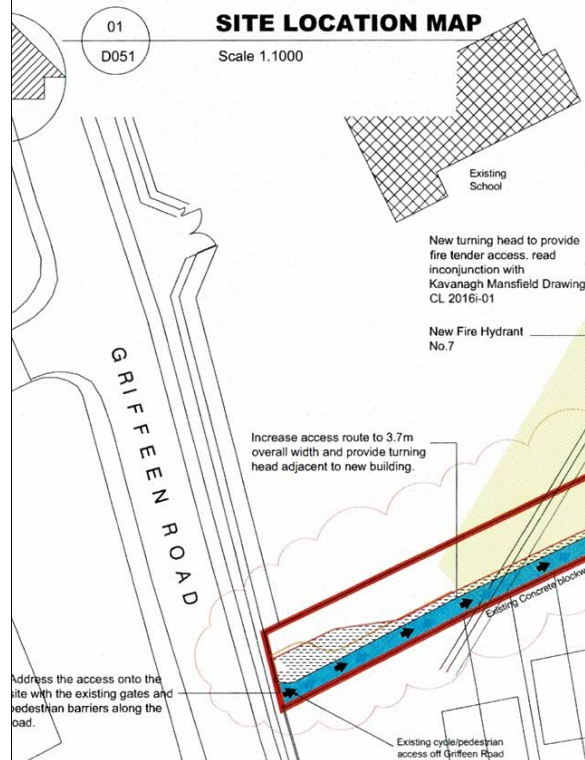


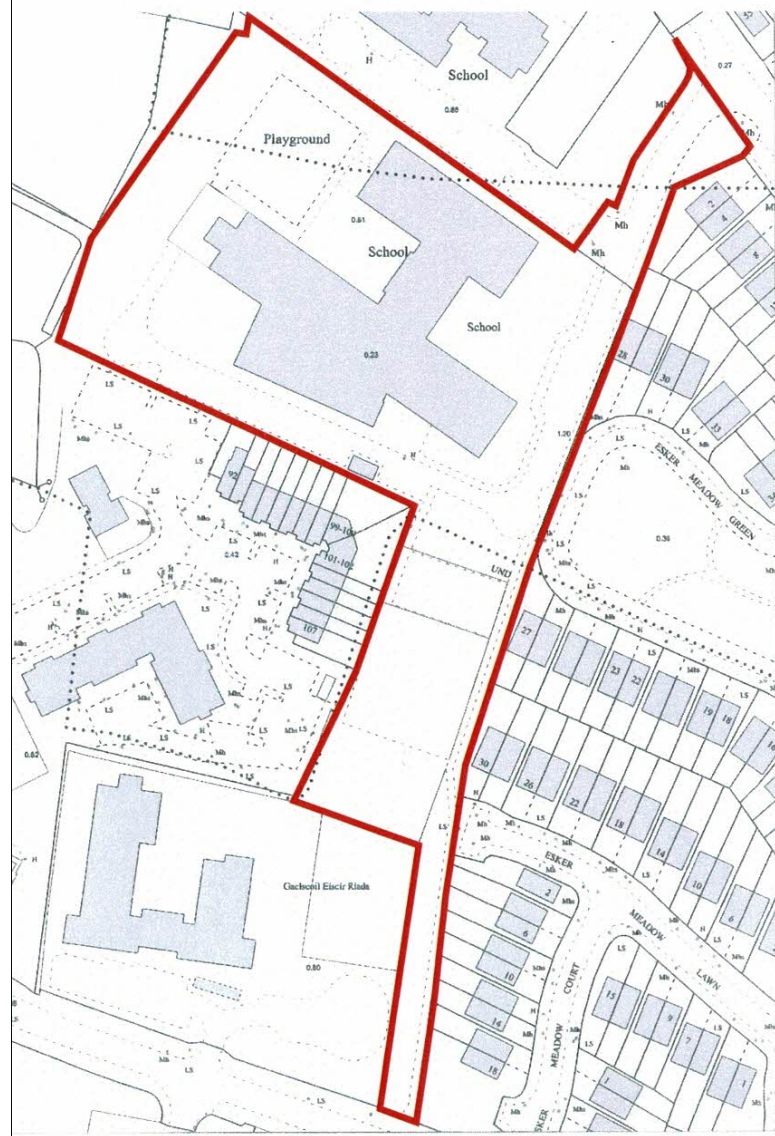

SITE PLAN 1:1000 **Colaiste Cois Life. Modular Building** **Reconstruction of external rendering** **for DDLETB.**

P M Ging Architect . Unit G Tower Commercial Centre, Monastery Road, Clondalkin, Dublin 22
 Tel. 0862616533 Email petergingarchitect@gmail.com