
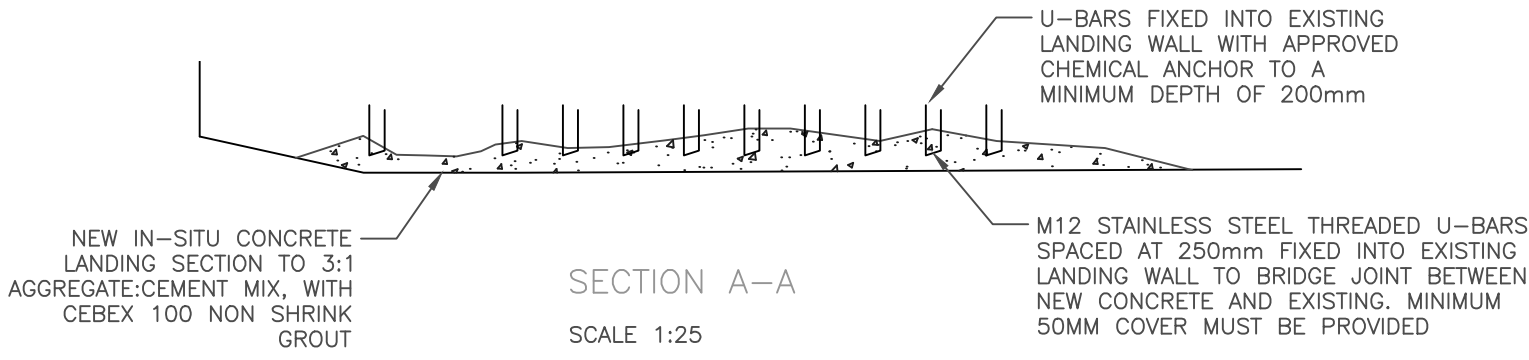
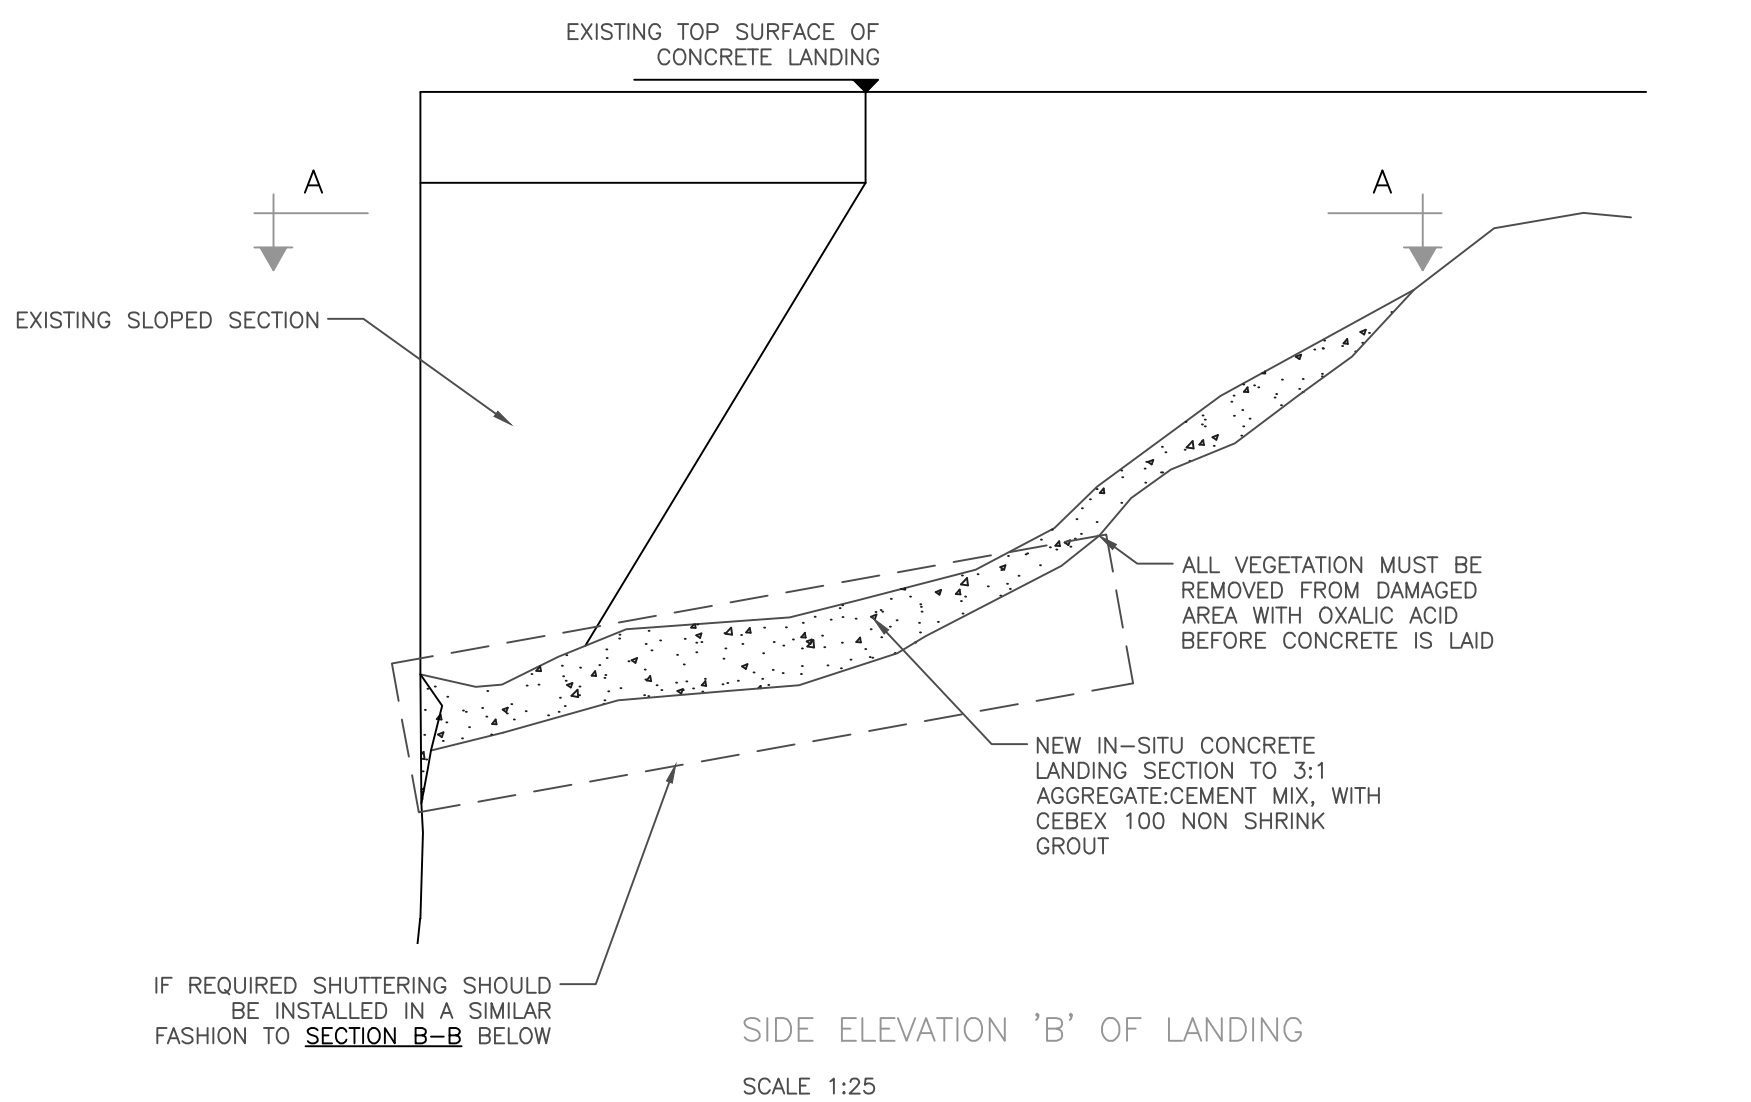






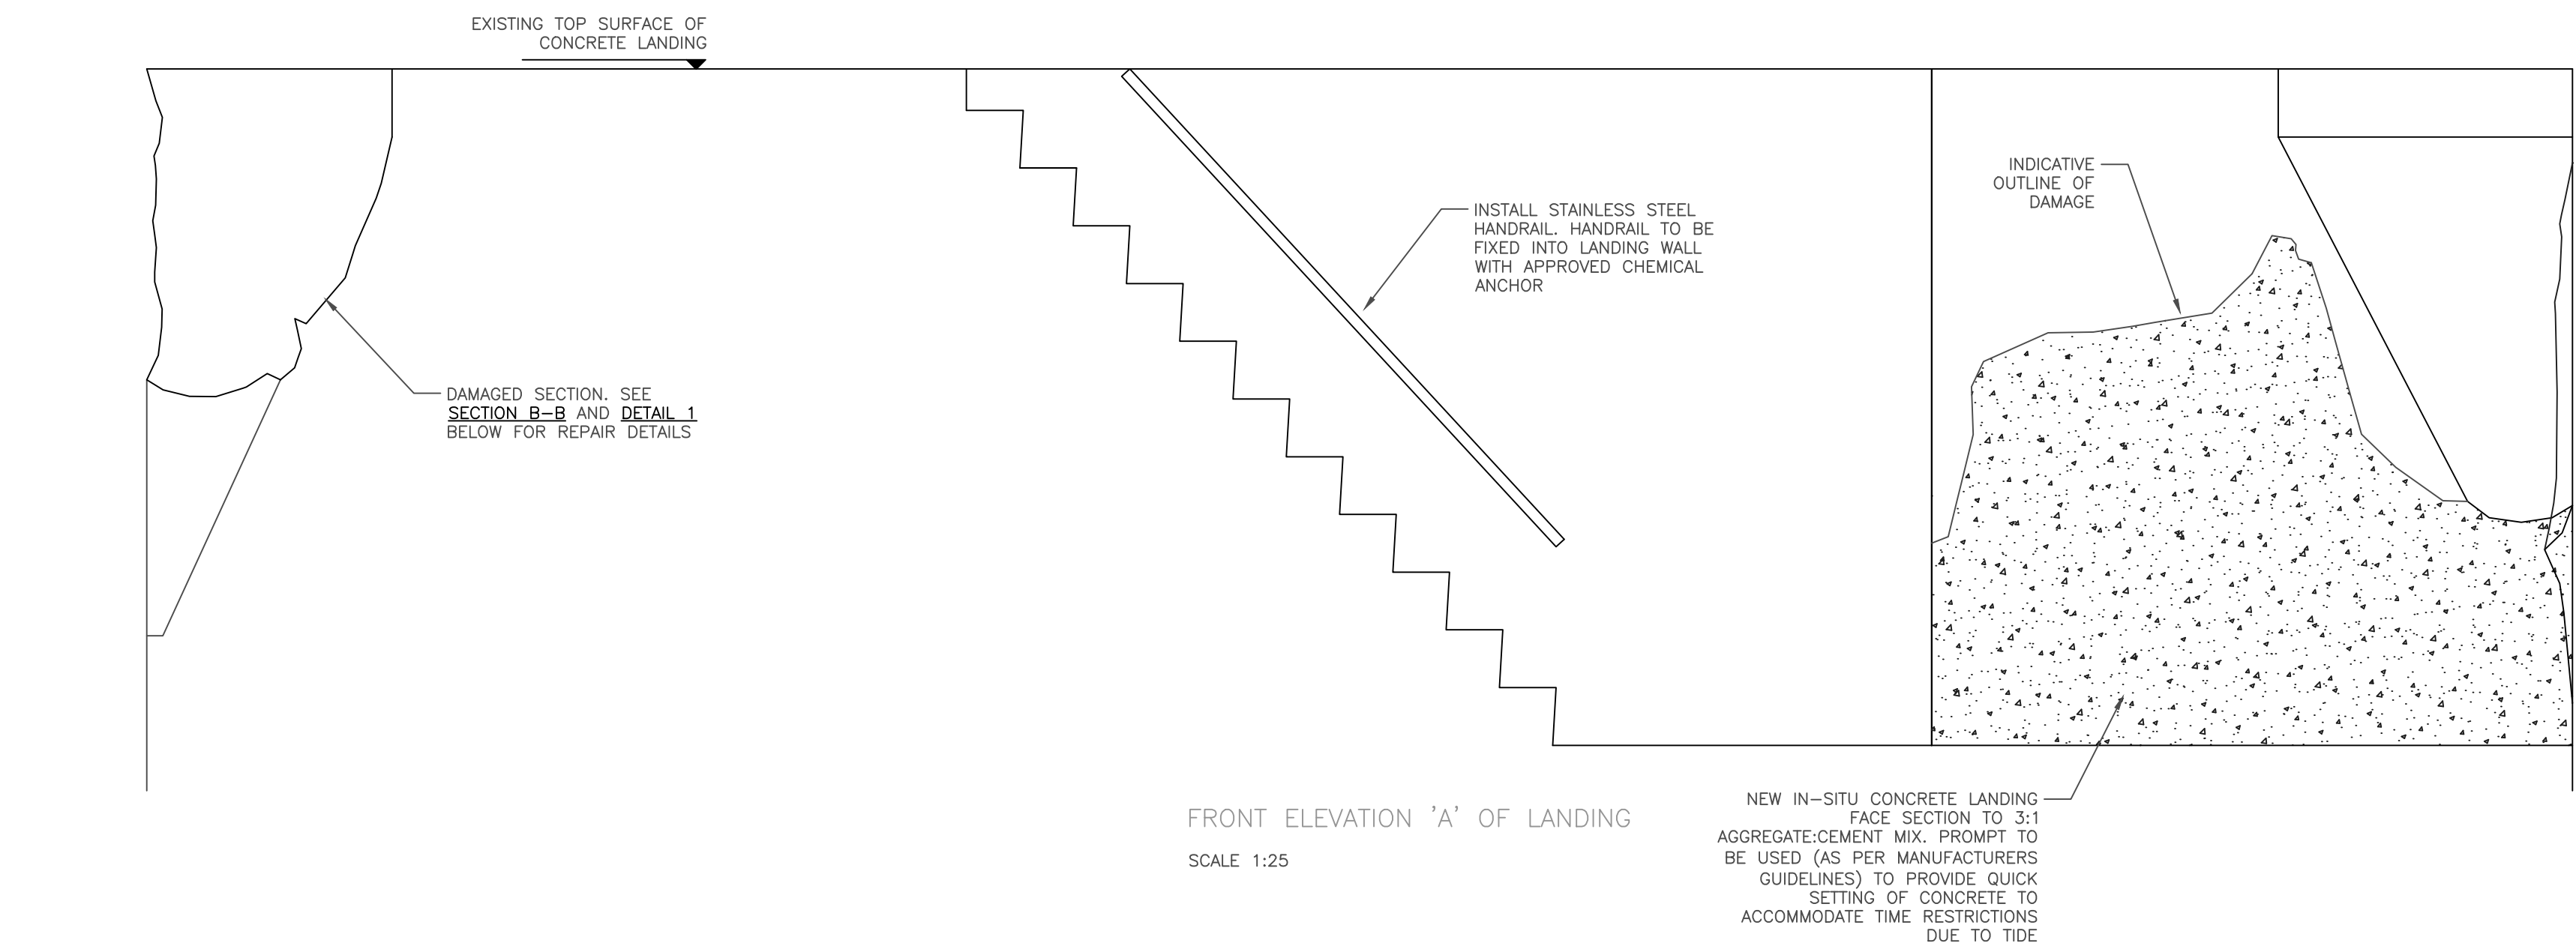


IMPORTANT SAFETY NOTES

ALL VEGETATION MUST BE REMOVED FROM LANDING TOP SURFACE AND STEPS WITH OXALIC ACID BEFORE CONCRETE IS LAID

LIFE JACKETS AND HARNESSSES TO BE WORN AT ALL TIMES WHEN WORKING AT HEIGHT AND OVER WATER

ACCESS PLATFORM FOR ALL WORKS MUST BE INSTALLED AS PER 3D VIEW BELOW

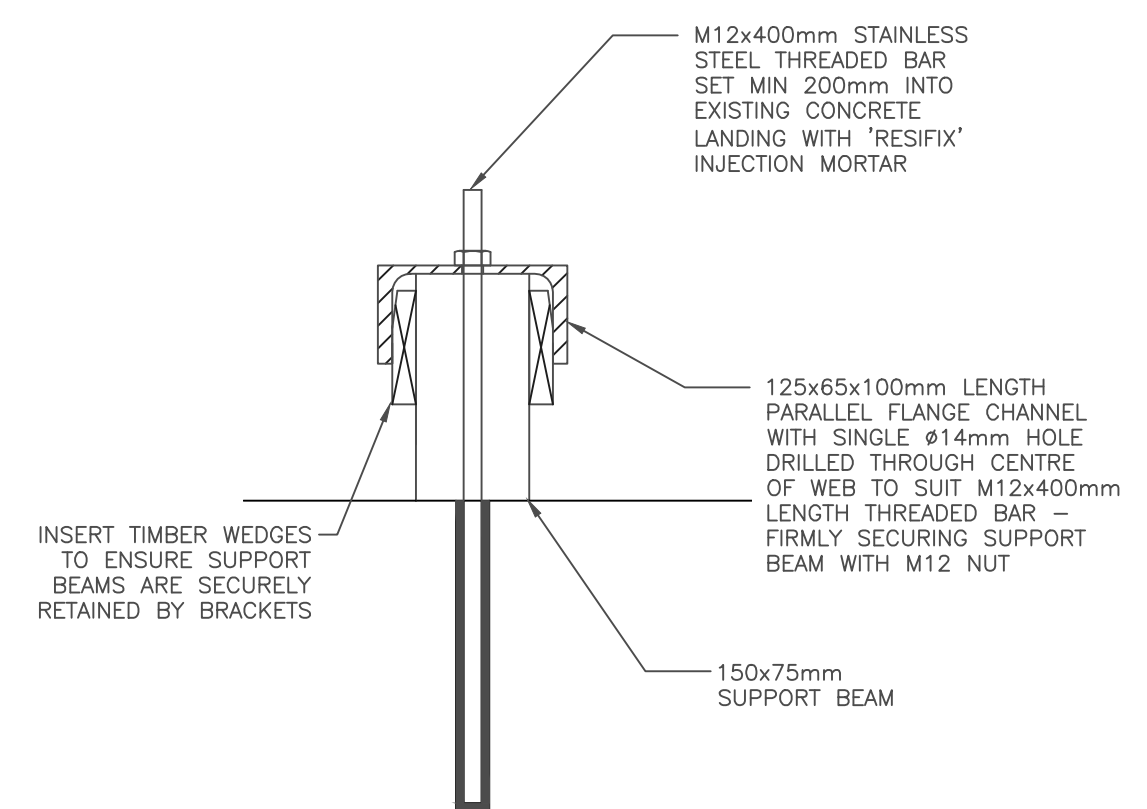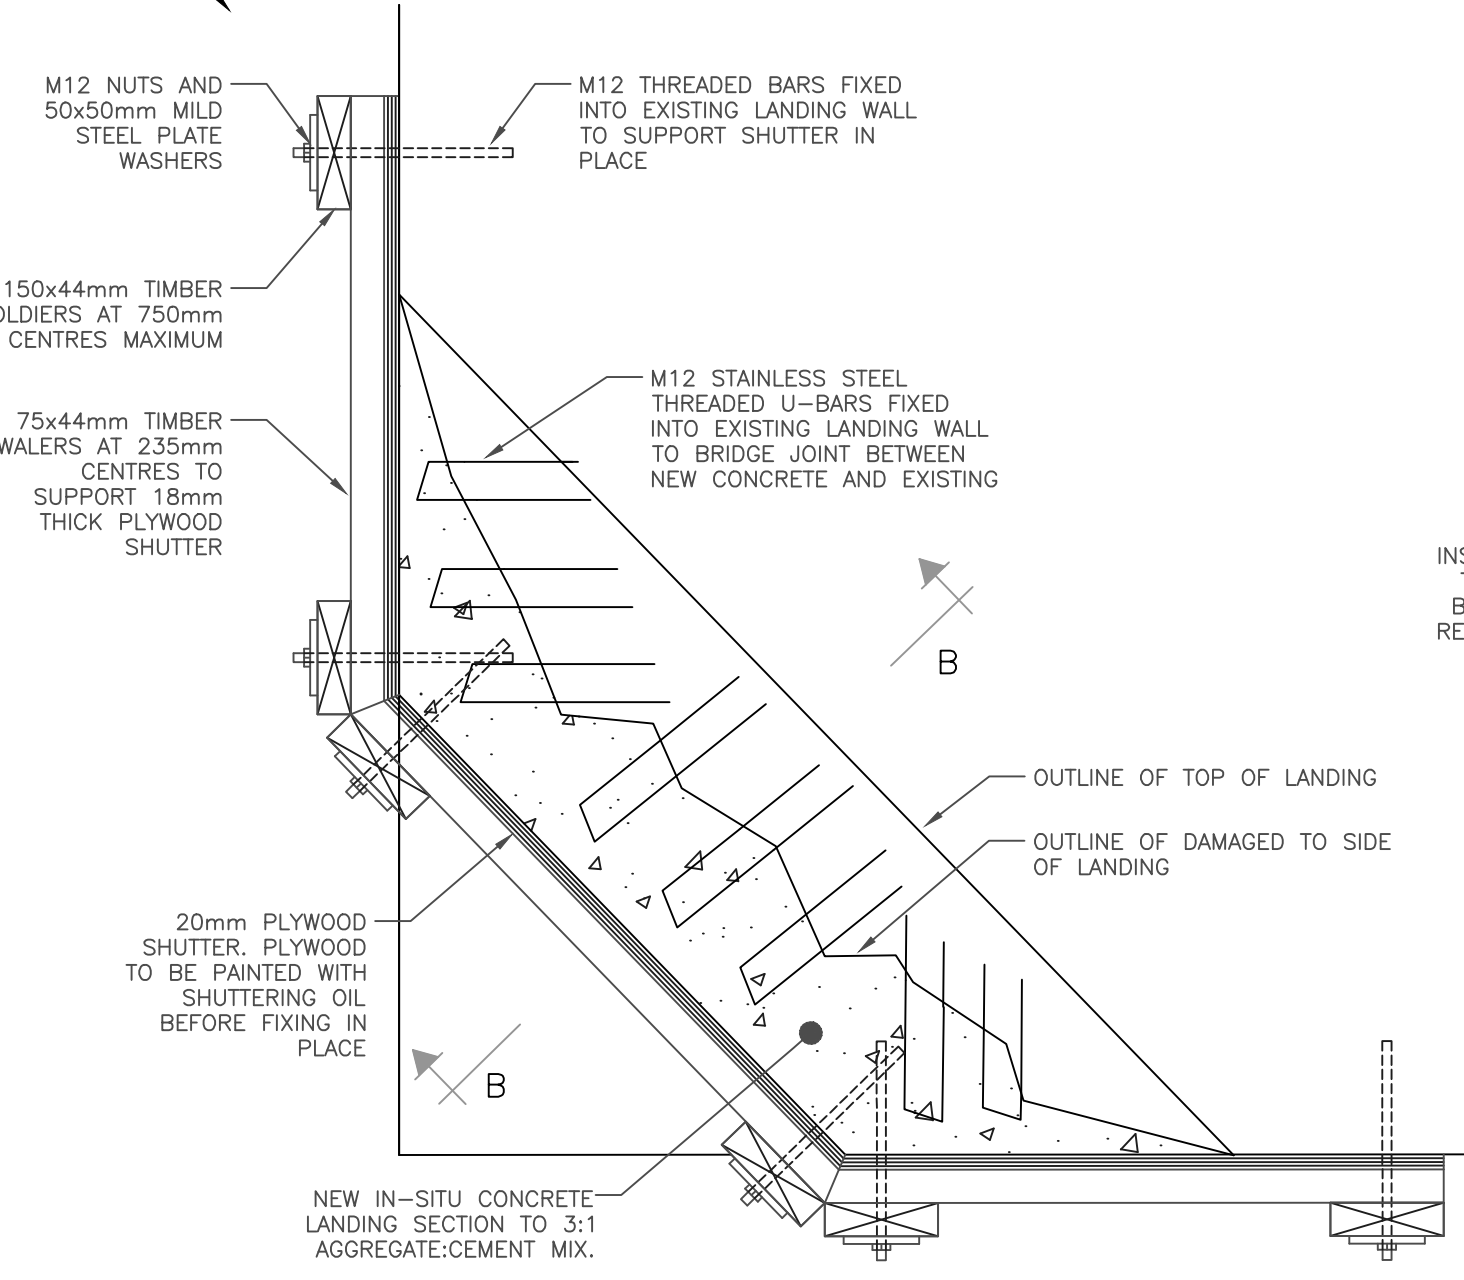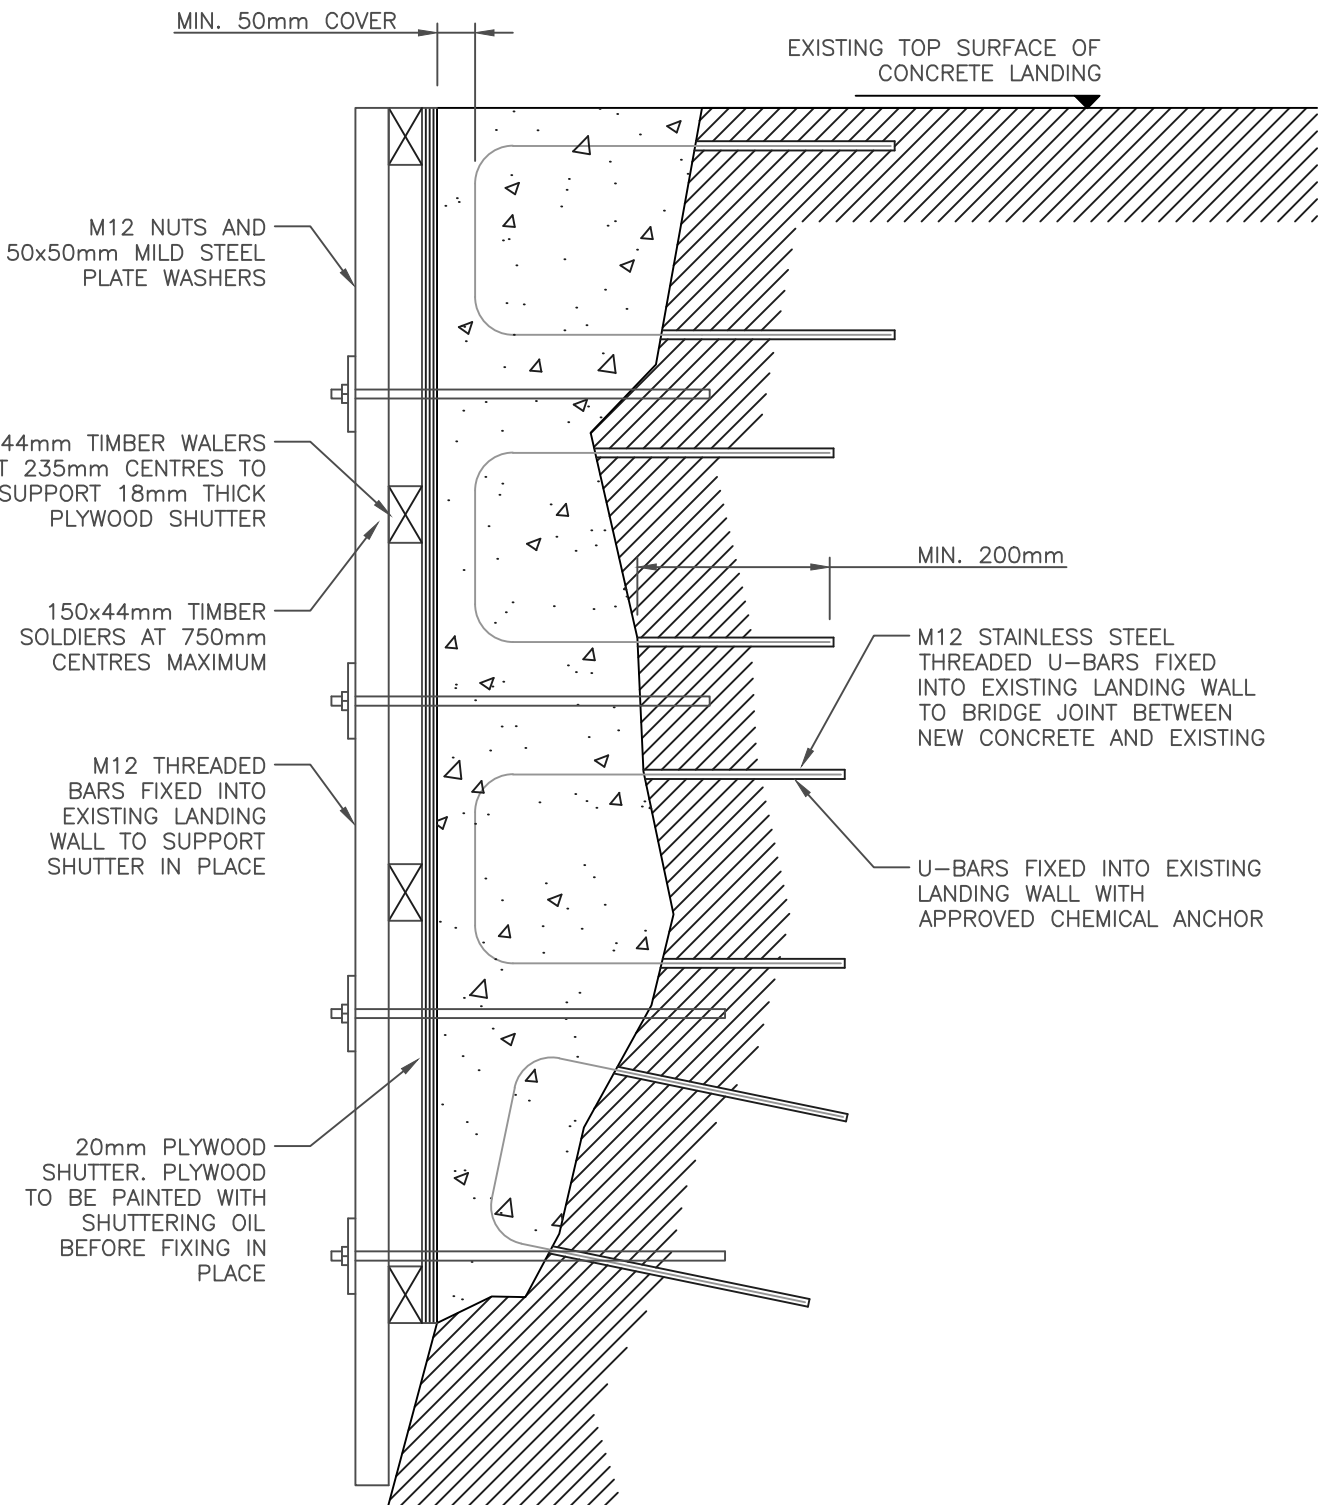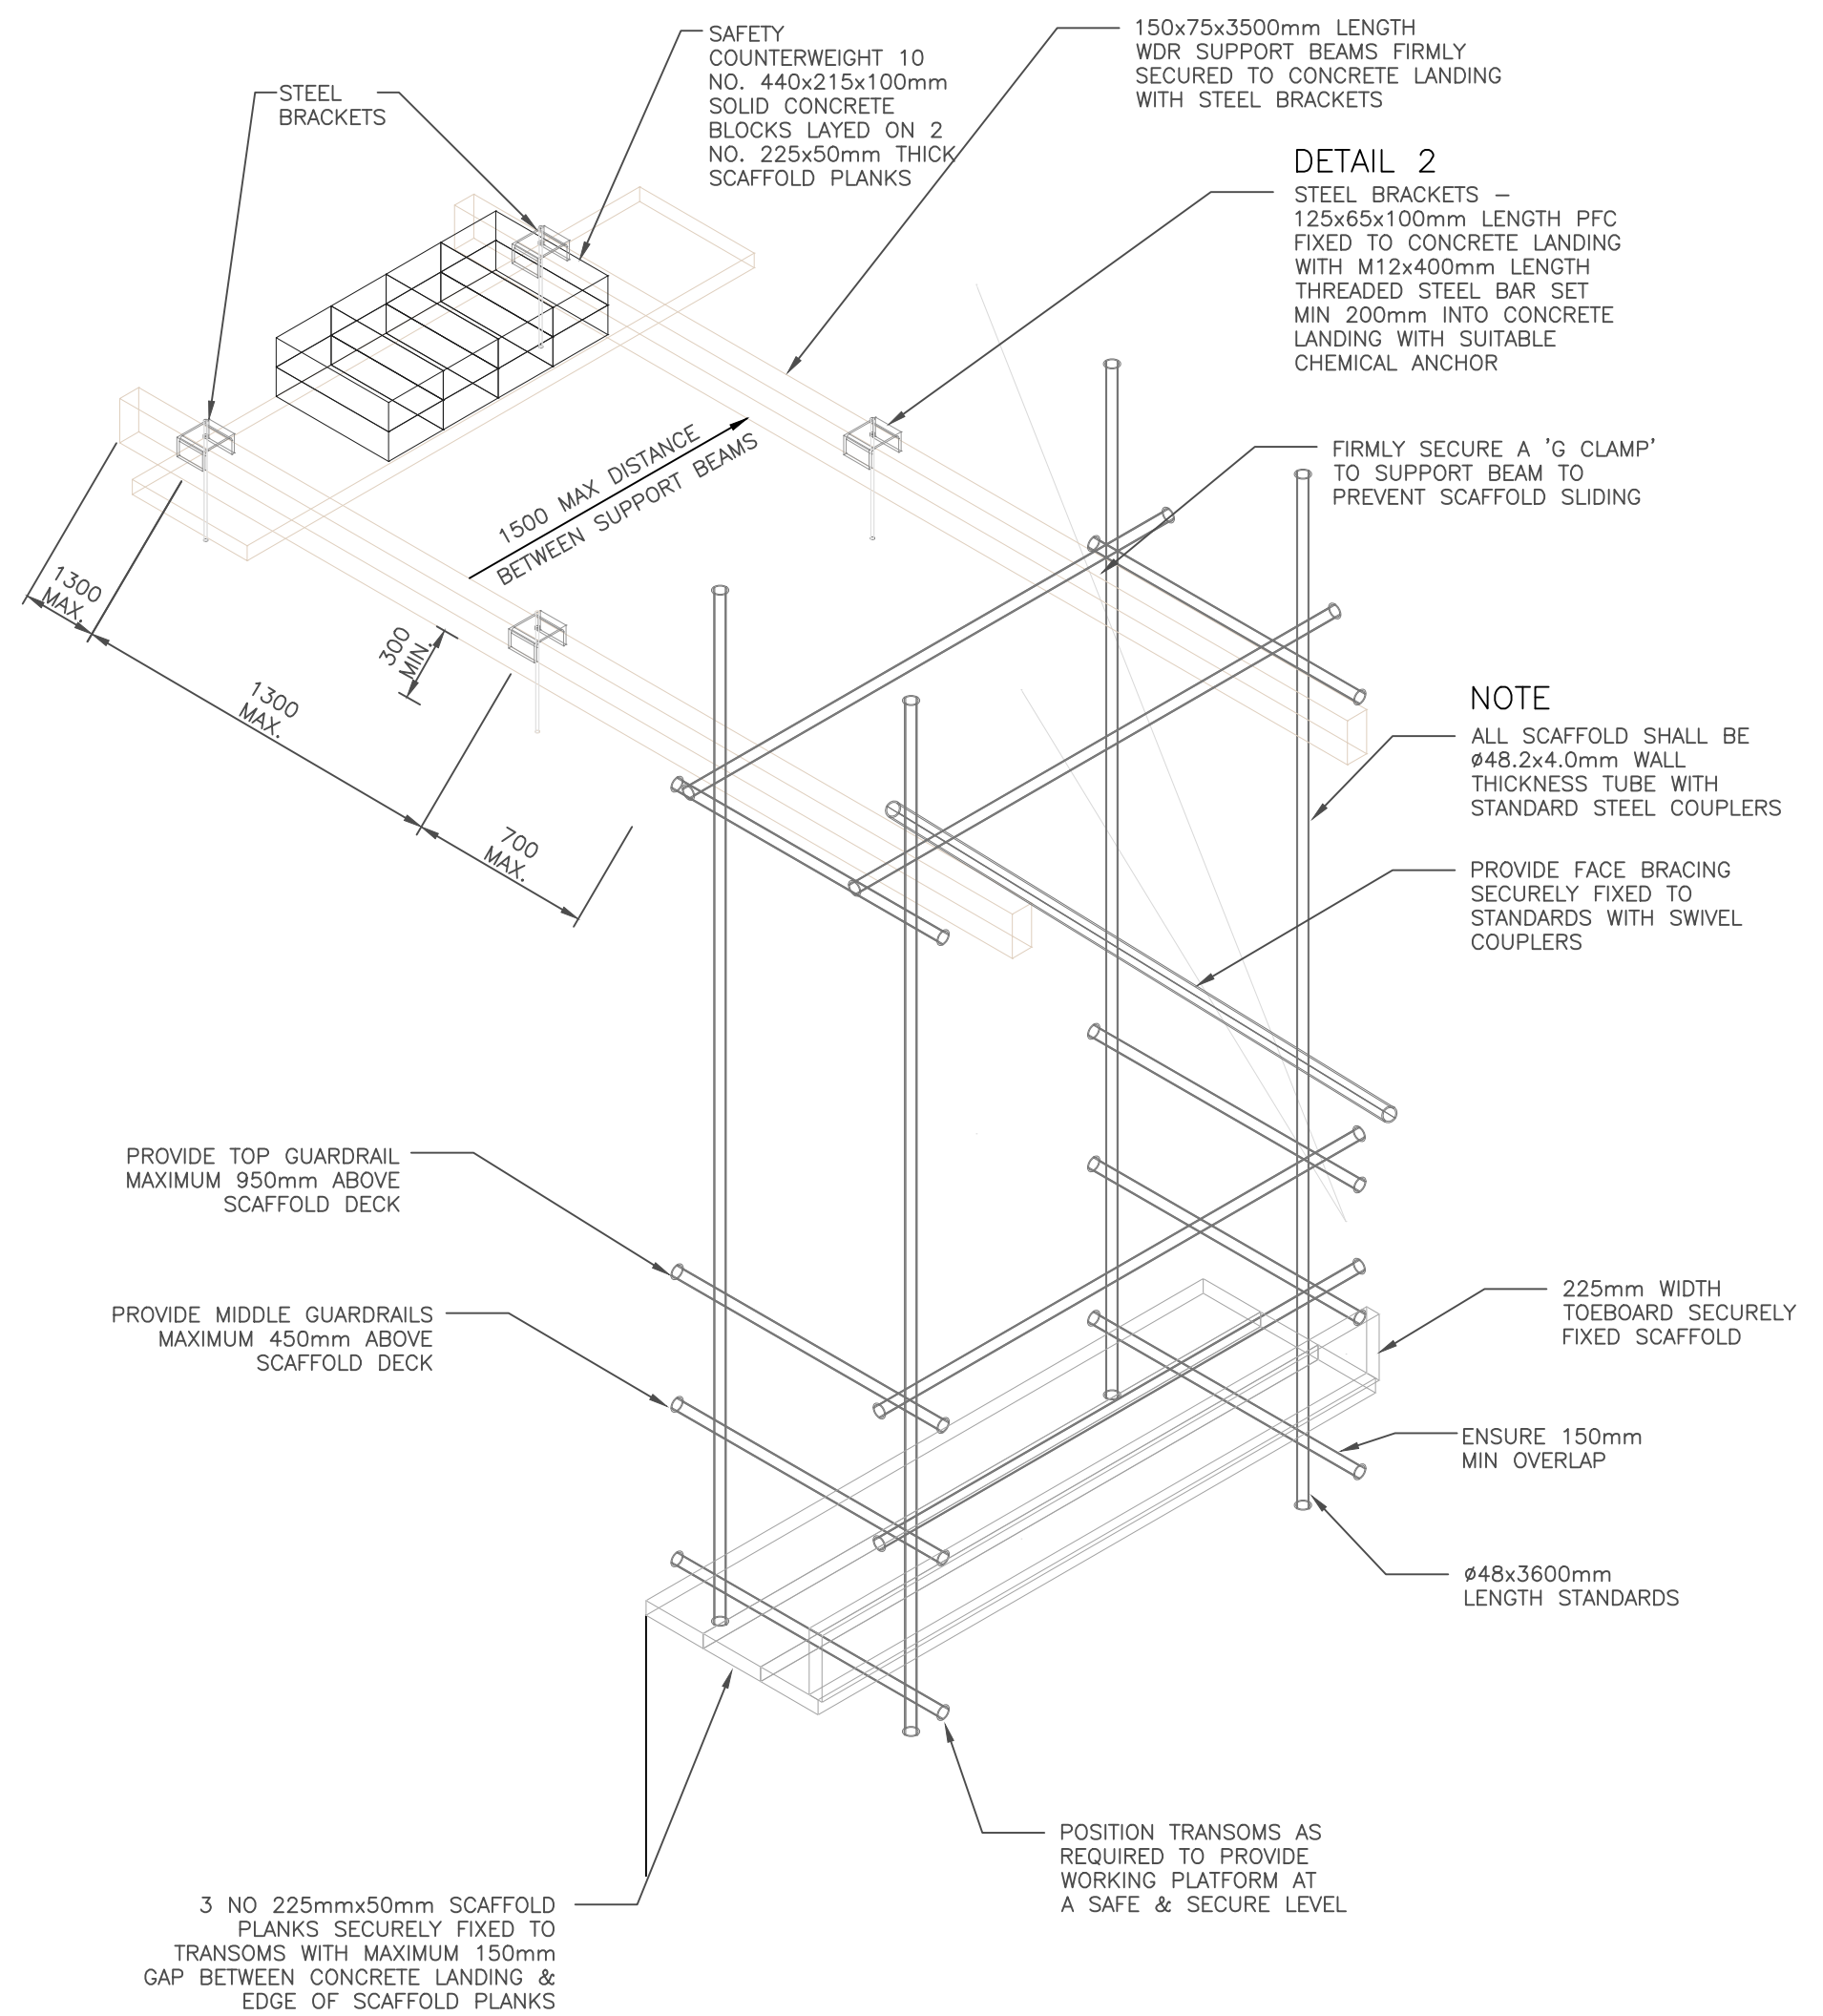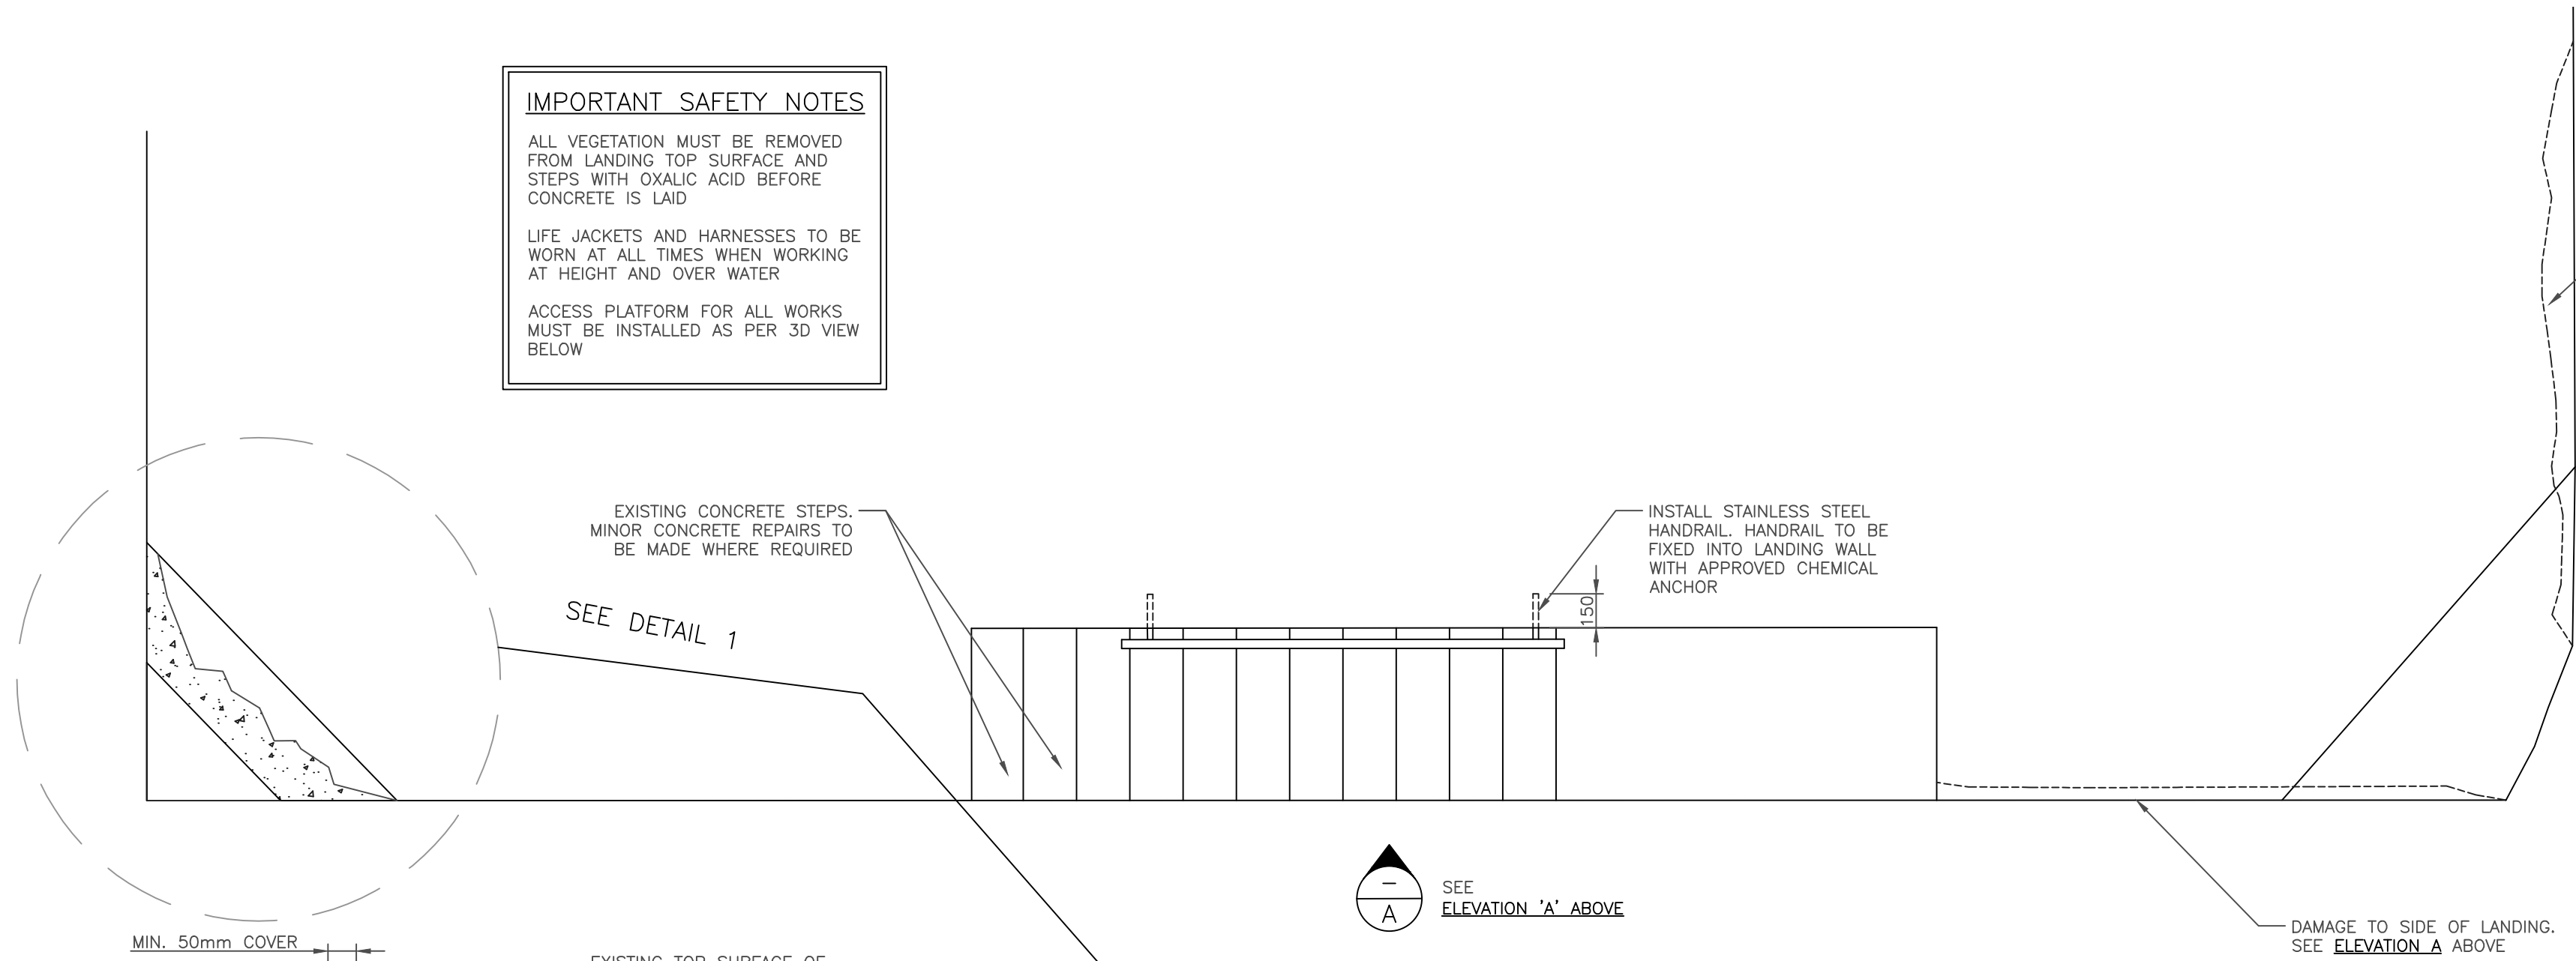

NOTES;

- SCABBLE EXISTING SURFACES TO PROVIDE KEY FOR REPAIR
- NEW IN-SITU CONCRETE TO BE 3:1 AGGREGATE/CEMENT MIX
- ALL STEEL REINFORCEMENT TO HAVE A MINIMUM COVER OF 50mm

COMMISSIONERS OF IRISH LIGHTS			SCALE AS SHOWN @ A1	
STATION	MUGLINS		DATE	MAY 2020
DRAWN	C. BALL	REPAIRS TO LANDING	DRAWING No 20/030/48	
CHECKED	B. PHELAN			
APPROVED	E. LEHANE			