


Galway Bridge Rehabilitations


Salmon Weir Bridge

Tender Issue

<u>Drawing No.</u>	<u>Drawing Title.</u>
GBRF-ROD-SBR-S07-DR-CB-50000	Cover Sheet
GBRF-ROD-SBR-S07-DR-CB-50001	Location Plan
GBRF-ROD-SBR-S07-DR-CB-50005	Existing Utilities
GBRF-ROD-SBR-S07-DR-CB-50010	Site Clearance
GBRF-ROD-SBR-S07-DR-CB-50020	Structural Repairs - Sheet 1 of 7
GBRF-ROD-SBR-S07-DR-CB-50021	Structural Repairs - Sheet 2 of 7
GBRF-ROD-SBR-S07-DR-CB-50022	Structural Repairs - Sheet 3 of 7
GBRF-ROD-SBR-S07-DR-CB-50023	Structural Repairs - Sheet 4 of 7
GBRF-ROD-SBR-S07-DR-CB-50024	Structural Repairs - Sheet 5 of 7
GBRF-ROD-SBR-S07-DR-CB-50025	Structural Repairs - Sheet 6 of 7
GBRF-ROD-SBR-S07-DR-CB-50026	Structural Repairs - Sheet 7 of 7
GBRF-ROD-SBR-S07-DR-CB-50027	Roadworks Drawing
GBRF-ROD-SBR-S07-DR-CB-50050	Topographical Survey - Sheet 1 of 3
GBRF-ROD-SBR-S07-DR-CB-50031	Topographical Survey - Sheet 2 of 3
GBRF-ROD-SBR-S07-DR-CB-50032	Topographical Survey - Sheet 3 of 3

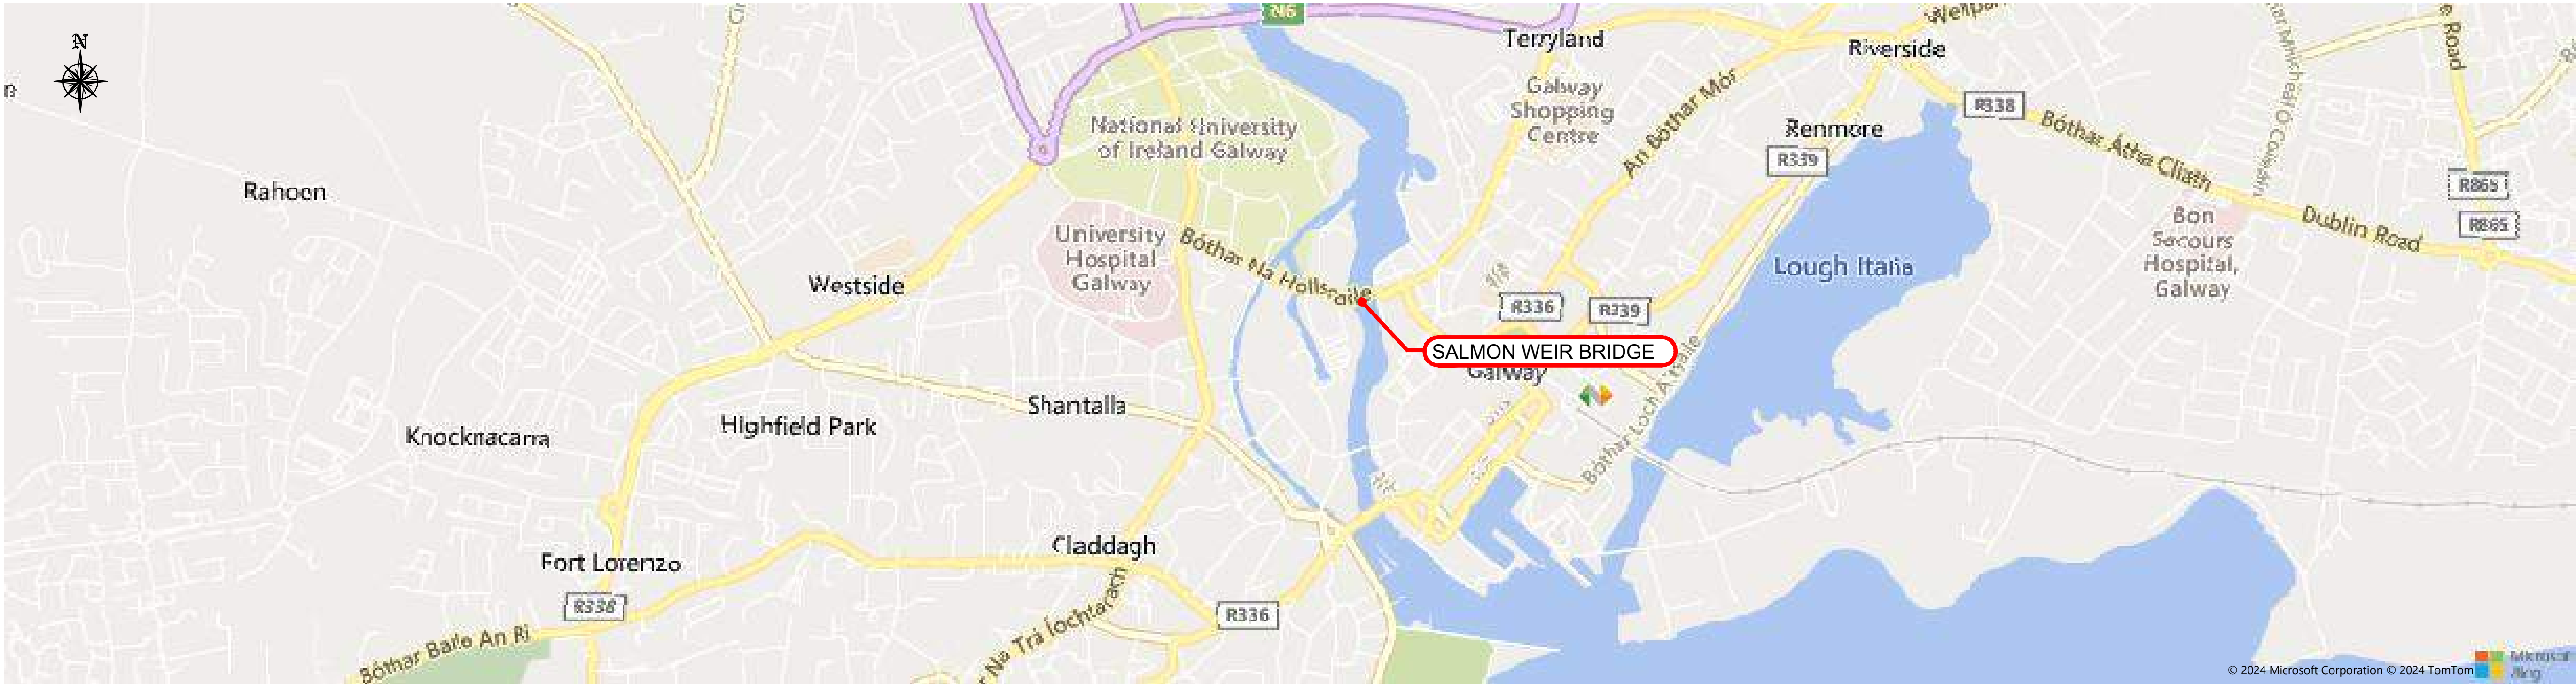

BRIDGE LOCATION PLAN
A1 SCALE 1:10000
A3 SCALE 1:20000

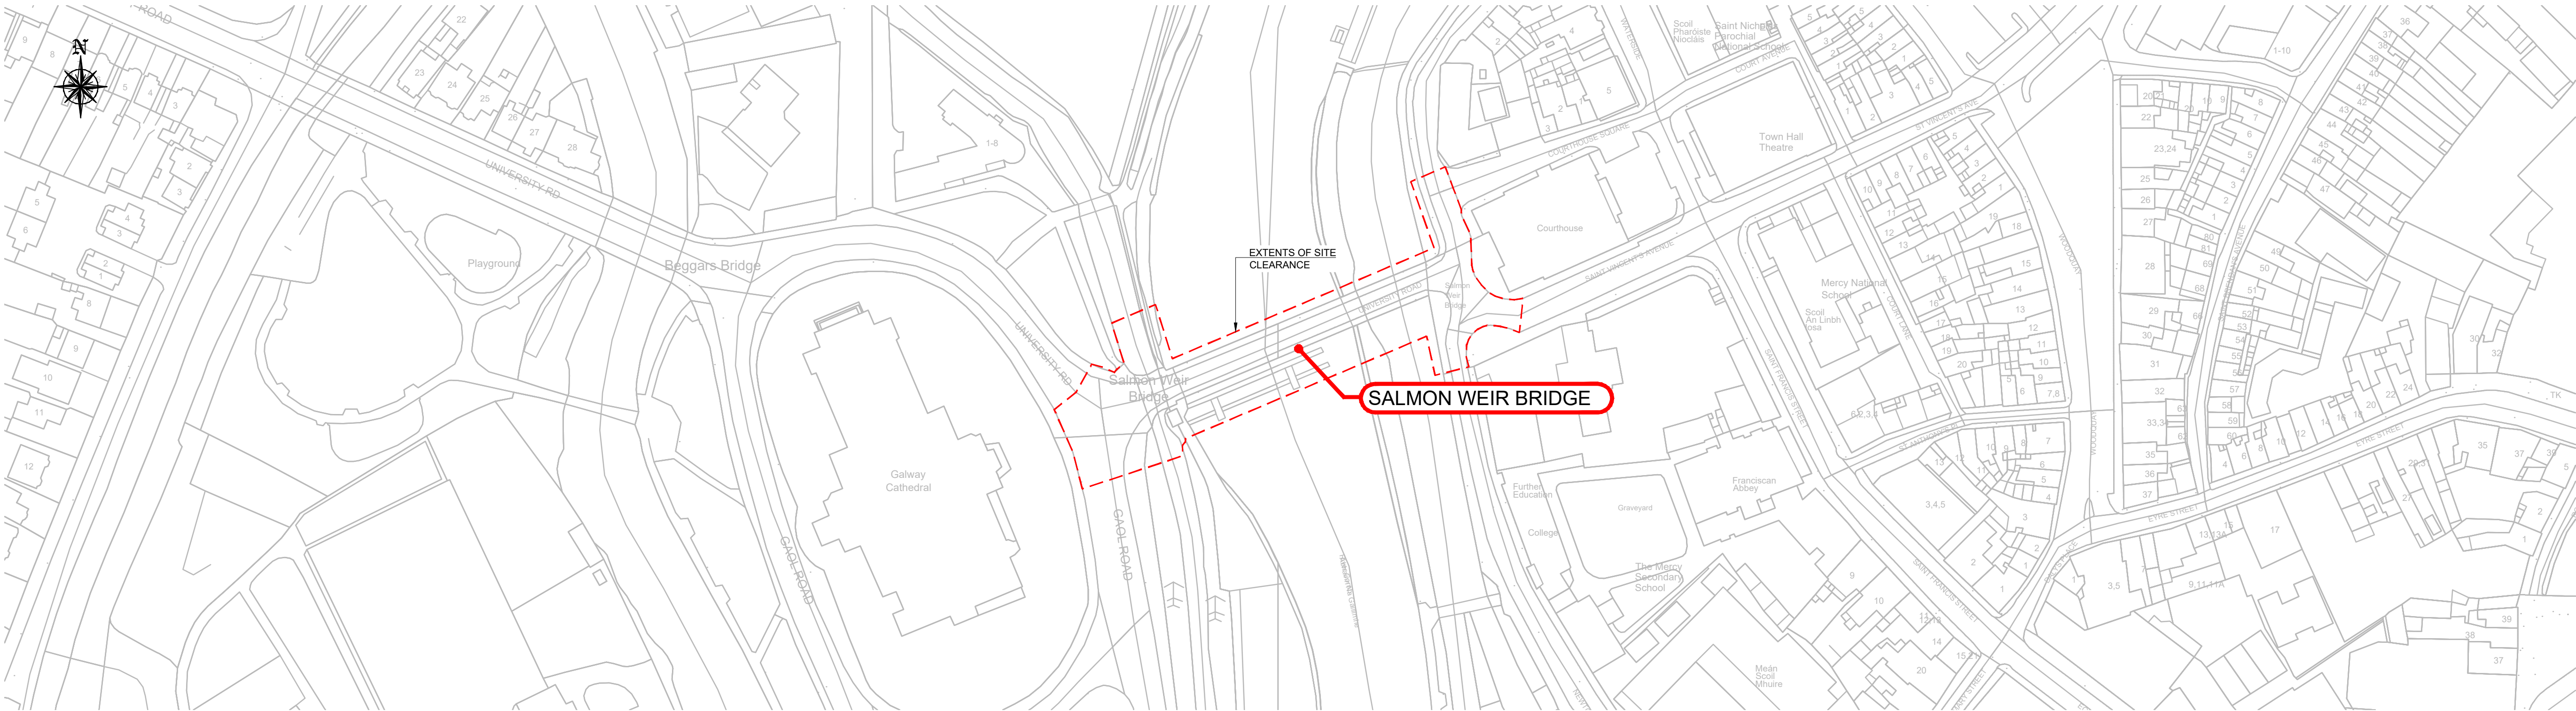

BRIDGE LOCATION PLAN
A1 SCALE 1:1000
A3 SCALE 1:2000

LEGEND:

--- EXTENTS OF SITE CLEARANCE
(AREA = 3592 m²)



No.	Revision	Date	By	Chk'd	App'd
P01	Issued for Review and Comment	14/03/2025	KJ	PK	PK
P02	Issued for Review and Comment	02/05/2025	KJ	PK	PK
P03	Issued for Review and Comment	12/05/2025	DS	PK	PK
T01	Issued for Review and Comment - Tender Stage	June 2025	DS	PK	PK
T02	Issued for Review and Comment - Tender Stage	Oct 2025	DS	PK	PK
T03	Issued for Review and Comment - Tender Stage	Apr 2026	DS	PK	PK




Offices:
Dublin
Leeds
Ireland
UK
Sandyford & Santry
Ctley
t +353 (0) 1 294 0800
t +44 (0) 113 360 1720

Drawn	Designed	Checked	Approved	Suitability Code - Description
KJ	DS	PK	PK	A1 - Approved/Accepted

Project Stage	Tender Issue				
Project Title	Galway Bridge Rehabilitations Salmon Weir Bridge				
Drawing Title	Salmon Weir Bridge Location Plan				
Drawing Number	GBRF	Project	Originator	Volume	Location
	-	ROD	-	SBR	-
					S07
					-
					DR
					CB
					50001
Scale (A1)	As Shown	Date:	Sept 2024	Job No:	23.150
		Rev:	T03		

DO NOT SCALE USE FIGURED DIMENSIONS ONLY

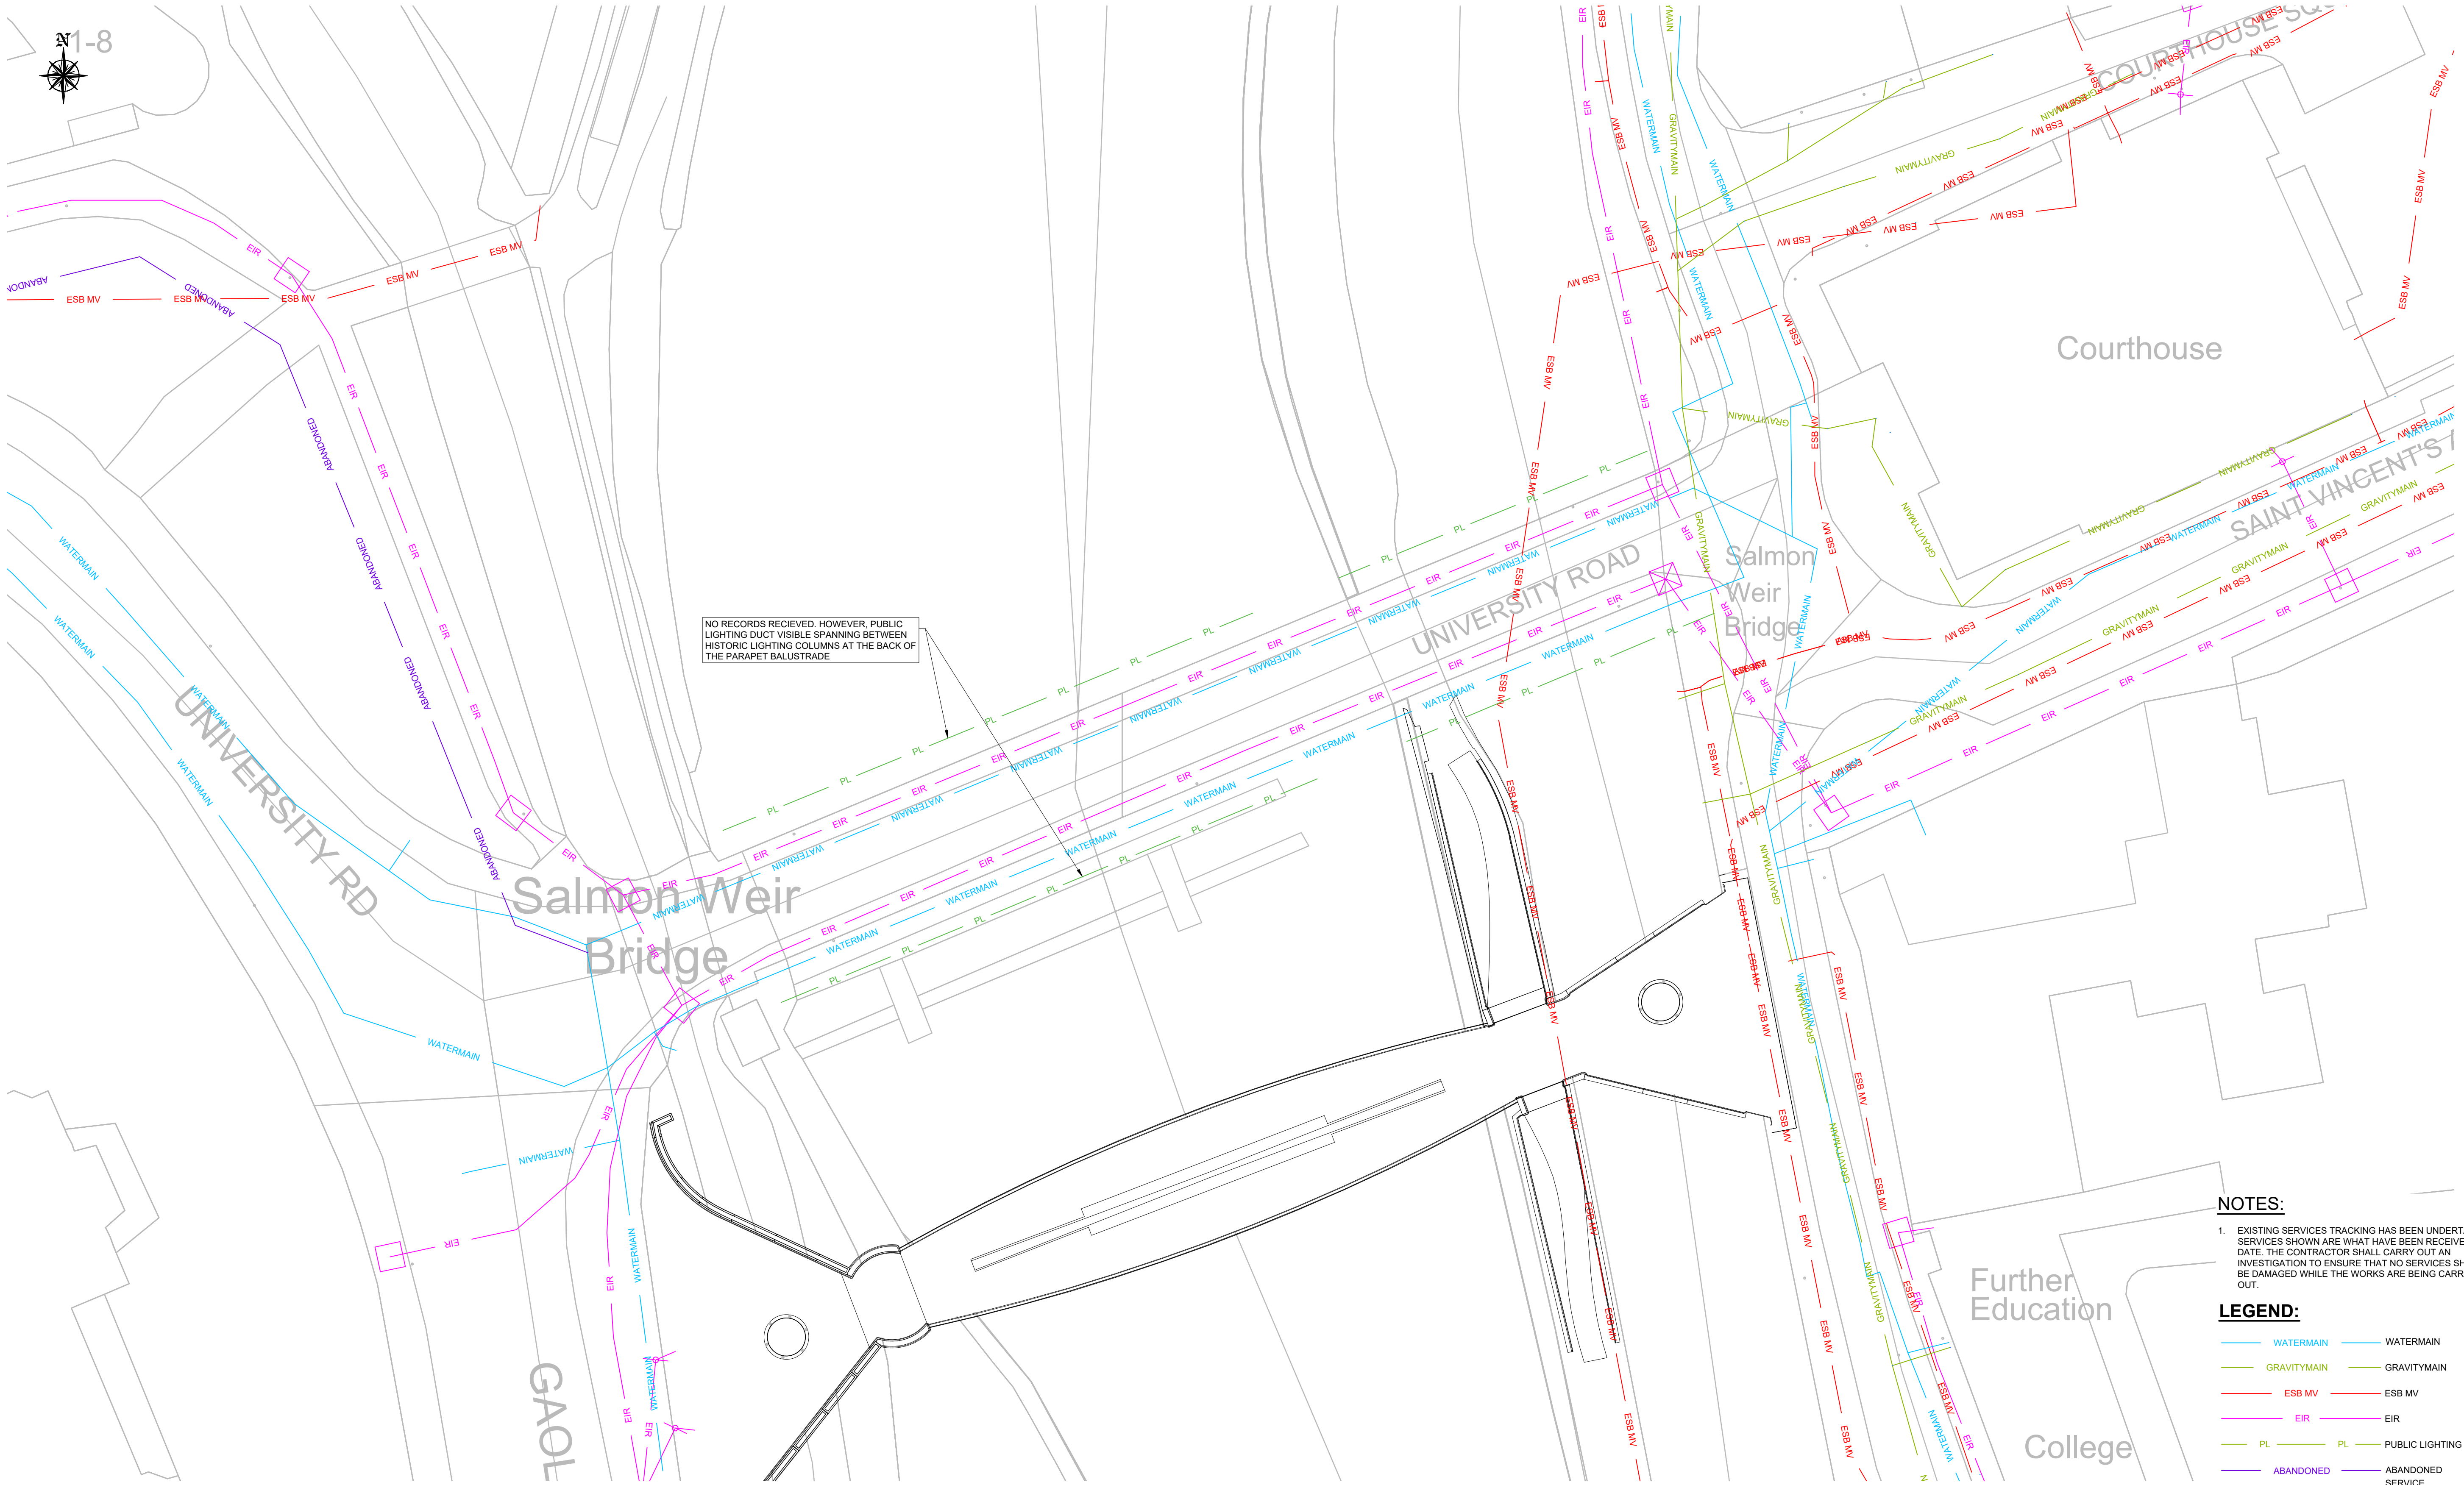

PLAN ON EXISTING UTILITIES

A1 SCALE 1:250
A3 SCALE 1:500

NOTES:

1. EXISTING SERVICES TRACKING HAS BEEN UNDERTAKEN. SERVICES SHOWN ARE WHAT HAVE BEEN RECEIVED TO DATE. THE CONTRACTOR SHALL CARRY OUT AN INVESTIGATION TO ENSURE THAT NO SERVICES SHALL BE DAMAGED WHILE THE WORKS ARE BEING CARRIED OUT.

LEGEND:

- WATERMAIN
GRAVITYMAIN
ESB MV
EIR
PL
ABANDONED
WATERMAIN
GRAVITYMAIN
ESB MV
EIR
PL
PUBLIC LIGHTING
ABANDONED SERVICE



No.	Revision	Date	By	Chk'd	App'd
P01	Issued for Review and Comment	14/03/2025	KJ	PK	PK
P02	Issued for Review and Comment	02/05/2025	KJ	PK	PK
P03	Issued for Review and Comment	12/05/2025	DS	PK	PK
T01	Issued for Review and Comment - Tender Stage	June 2025	DS	PK	PK
T02	Issued for Review and Comment - Tender Stage	Oct 2025	DS	PK	PK
T03	Issued for Review and Comment - Tender Stage	Apr 2026	DS	PK	PK




Offices:
Dublin
Leeds
Ireland
UK
Sandyford & Santry
Oteley
t +353 (0) 1 294 0800
t +44 (0) 113 360 1720

Drawn	Designed	Checked	Approved	Suitability Code - Description
KJ	DS	PK	PK	A1 - Approved/Accepted

Project Stage	Tender Issue
Project Title	Galway Bridge Rehabilitations Salmon Weir Bridge
Drawing Title	Salmon Weir Bridge Existing Utilities
Drawing Number	Project Originator Volume Location Type Role Number GBRF - ROD - SBR - S07 - DR - CB - 50005
Scale (A1)	As Shown Date: September 2024 Job No: 23.150 Rev: T03

DO NOT SCALE USE FIGURED DIMENSIONS ONLY

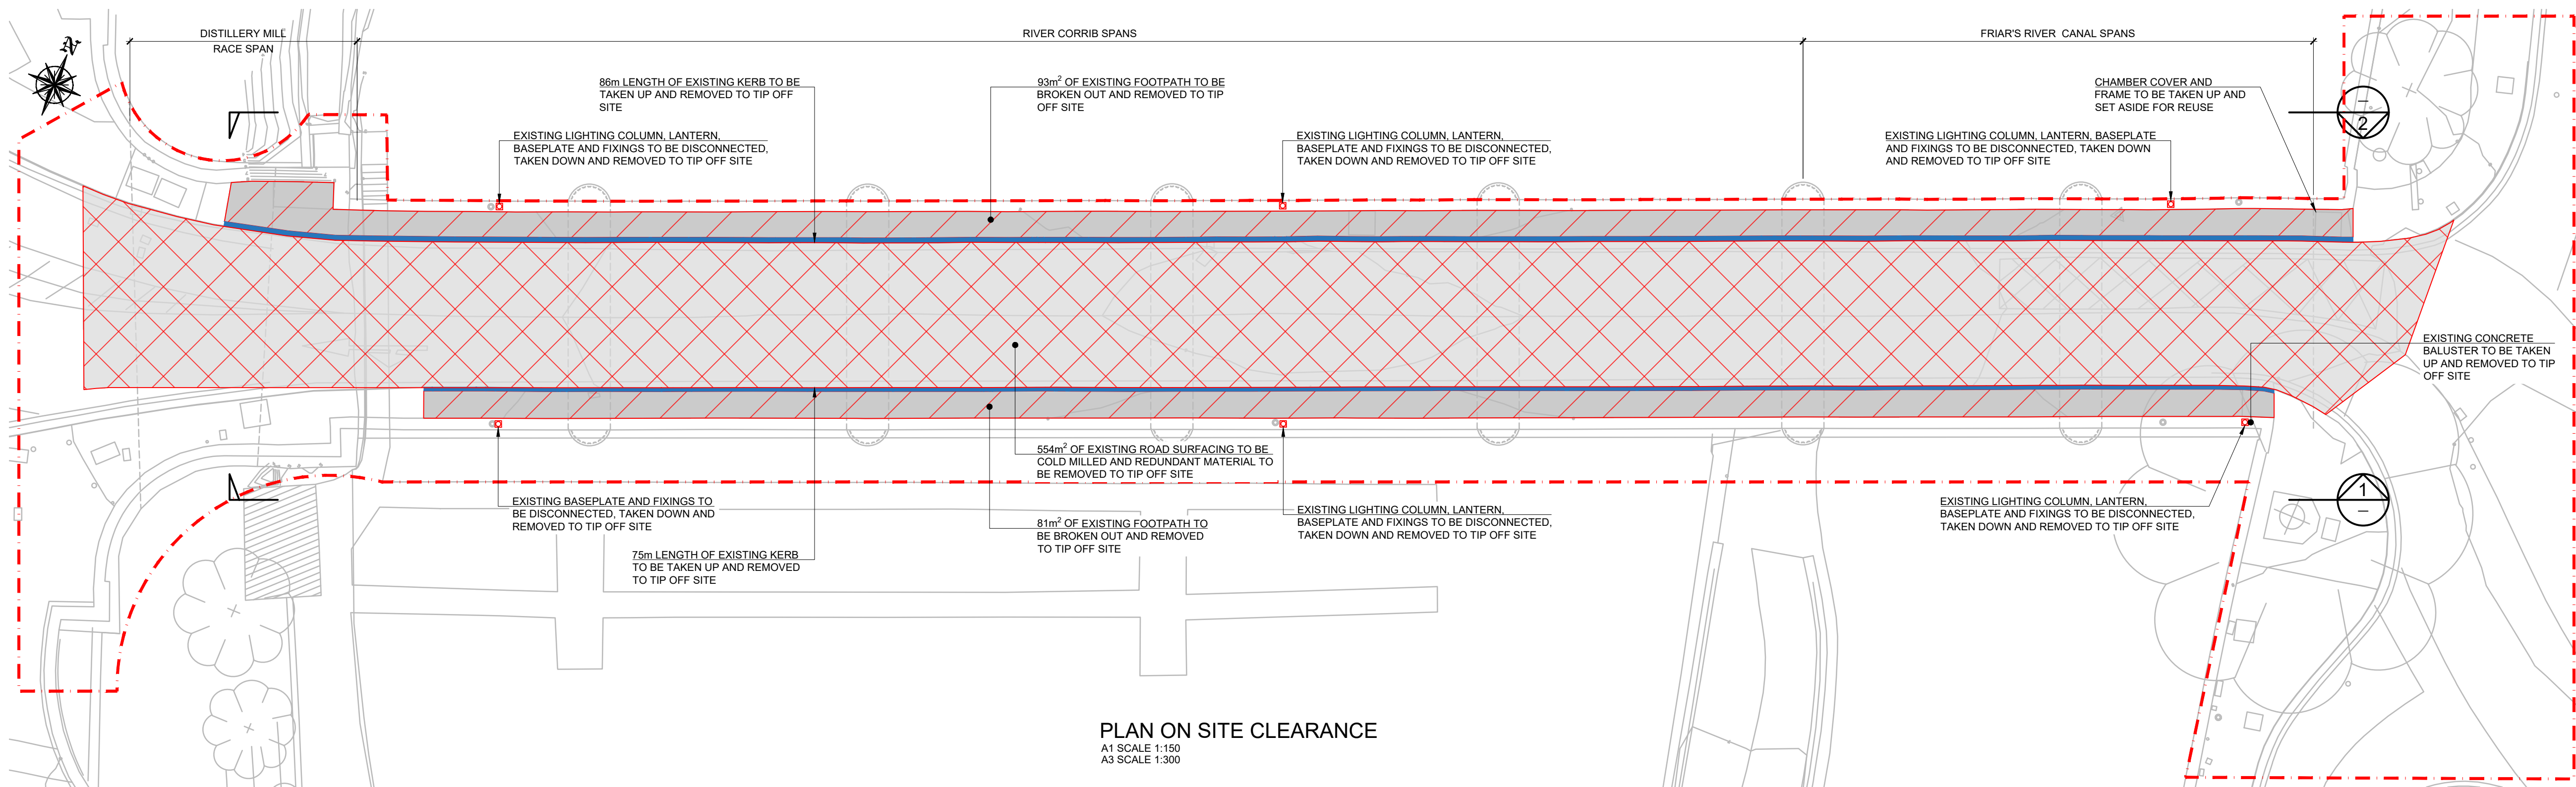


NOTES:


1. ALL DIMENSIONS ARE IN MILLIMETRES UNLESS NOTED OTHERWISE.
2. ALL LEVELS ARE IN METRES TO ORDINANCE DATUM MALIN HEAD.
3. ALL COORDINATES ARE TO IRISH TRANSVERSE MERCATOR (ITM).
4. THE CONTRACTOR IS REQUIRED TO PROVIDE ACCESS THROUGH THE EXTENT OF SITE CLEARANCE IN ACCORDANCE WITH THE SPECIFICATION.
5. THE CONTRACTOR SHALL LIAISE WITH THE RELEVANT SERVICE PROVIDERS TO AGREE AND IMPLEMENT PROTECTION MEASURES.
6. WHERE EXISTING LIGHTING TO BE TAKEN DOWN TO ALLOW CONSTRUCTION OF PERMANENT WORKS, EQUIVALENT TEMPORARY LIGHTING TO BE PROVIDED FOR THE DURATION OF THE WORKS UNTIL PERMANENT LIGHTING IS REINSTATED.
7. REFER TO DRAWING No. GBRF-ROD-S07-DR-CB-50020 TO 50025 FOR LOCATIONS OF DEVEGETATION REQUIRED. ALL VEGETATION TO BE DISPOSED OF.

LEGEND:

- GENERAL SITE CLEARANCE (AREA = 1480m²)
- EXISTING FOOTPATH TO BE BROKEN OUT AND REMOVED TO TIP OFF SITE.
- EXISTING ROAD SURFACING TO BE COLD MILLED AND REDUNDANT SURFACING TO BE REMOVED TO TIP OFF SITE.
- EXISTING KERB TO BE TAKEN UP AND REMOVED TO TIP OFF SITE.

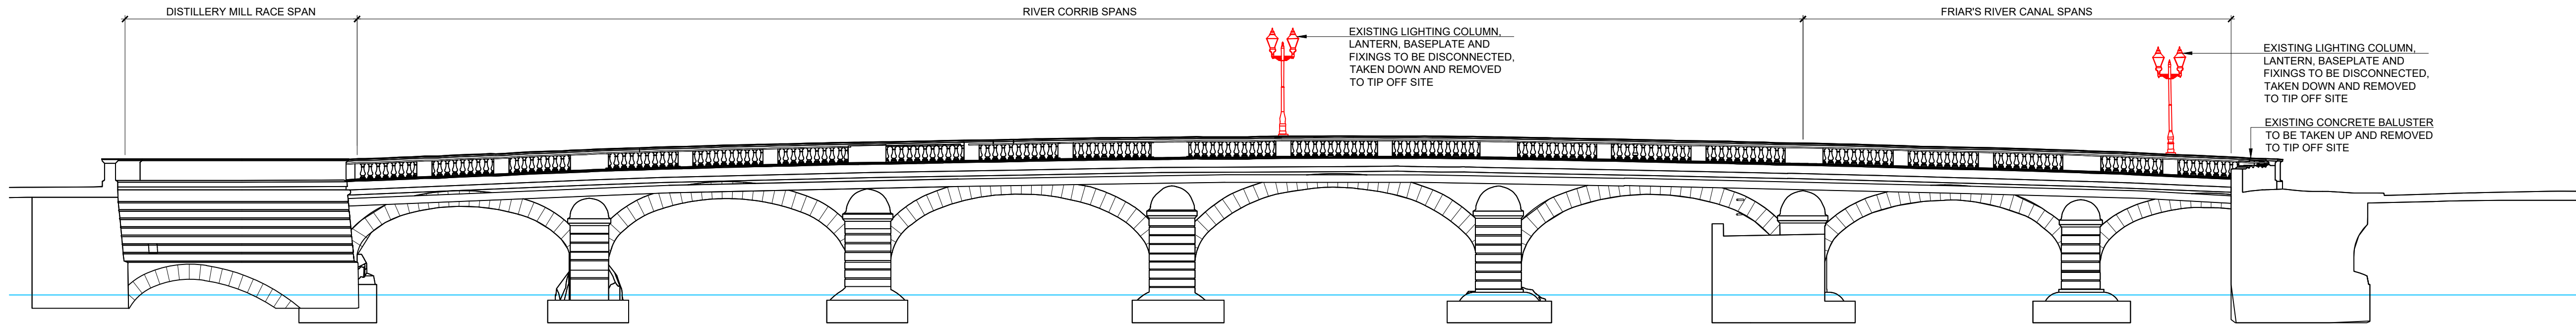

ELEVATION 1
A1 SCALE 1:150
A3 SCALE 1:300

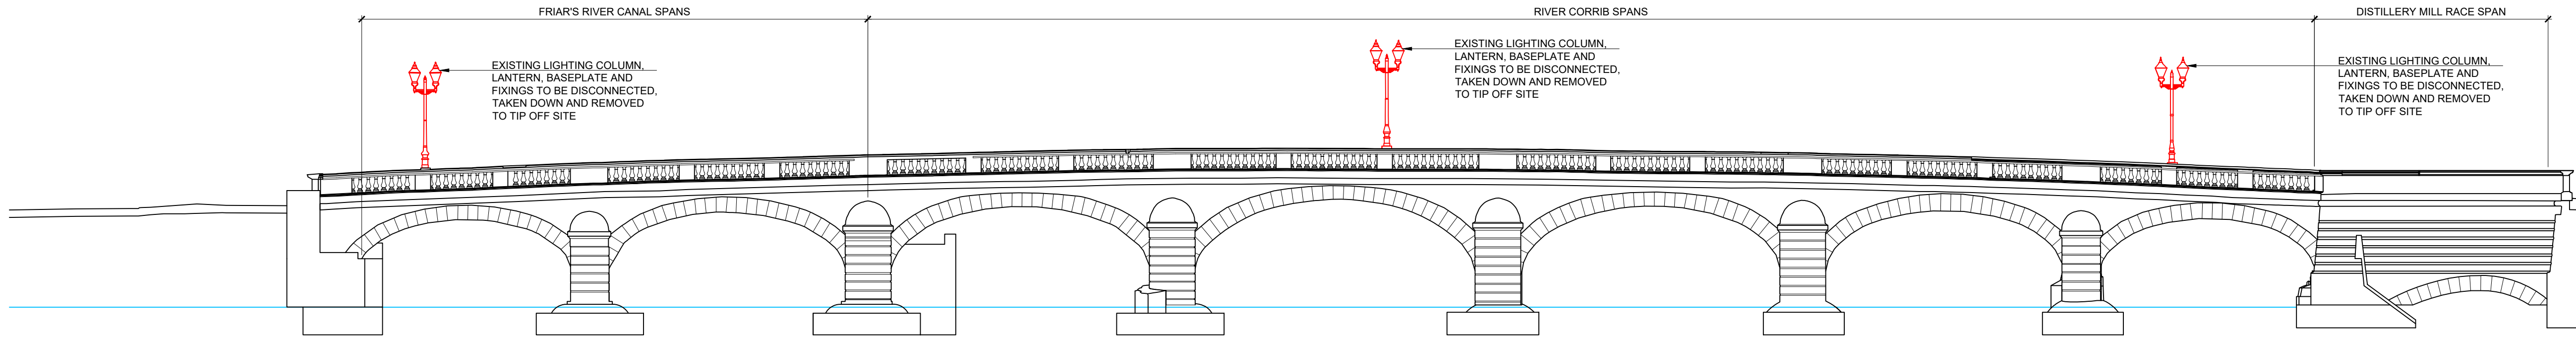

ELEVATION 2
A1 SCALE 1:150
A3 SCALE 1:300



No.	Revision	Date	By	Chk'd	App'd
P01	Issued for Review and Comment	14/03/2025	KJ	PK	PK
P02	Issued for Review and Comment	02/05/2025	KJ	PK	PK
P03	Issued for Review and Comment	12/05/2025	DS	PK	PK
T01	Issued for Review and Comment - Tender Stage	June 2025	DS	PK	PK
T02	Issued for Review and Comment - Tender Stage	Oct' 2025	DS	PK	PK
P04	Issued for Review and Comment - Inclusion of Roadwork changes	06/02/2026	DS	PK	PK
T03	Issued for Review and Comment - Tender Stage	Apr' 2026	DS	PK	PK



Offices:
Dublin -
Leeds -
Ireland -
UK -
Sandyford & Santry
Oteley
t +353 (0) 1 294 0800
t +44 (0) 113 360 1720

Drawn	Designed	Checked	Approved	Suitability Code - Description
LW	DS	PK	PK	S3 - Review & Comment


Project Stage	Tender Stage					
Project Title	Galway Bridge Rehabilitations Salmon Weir Bridge					
Drawing Title	Salmon Weir Bridge Site Clearance					
Drawing Number	GBRF	-	ROD	-	SBR	-
Scale (A1)	As Shown	Date:	February 2025	Job No:	23.150	Rev: T03

NOTES:

- ALL DIMENSIONS ARE IN MILLIMETRES UNLESS NOTED OTHERWISE.
- ALL LEVELS ARE IN METRES TO ORDINANCE DATUM MALIN HEAD.
- ALL COORDINATES ARE TO IRISH TRANSVERSE MERCATOR (TM).
- ALL STONEWORK REPAIRS TO BE IN ACCORDANCE WITH CONSERVATION REQUIREMENTS IN APPENDIX 31/1 OF THE SPECIFICATION.

LEGEND:

- MISALIGNED COPINGS TO BE RESET AND AREAS OF BRIDGE PARAPETS THAT REQUIRE STONEWORK REPAIRS, CLEANING, RAKING OUT OF JOINTS AND REPOINTING IN ACCORDANCE WITH THE SPECIFICATION
- SCOUR APRON REPAIRS

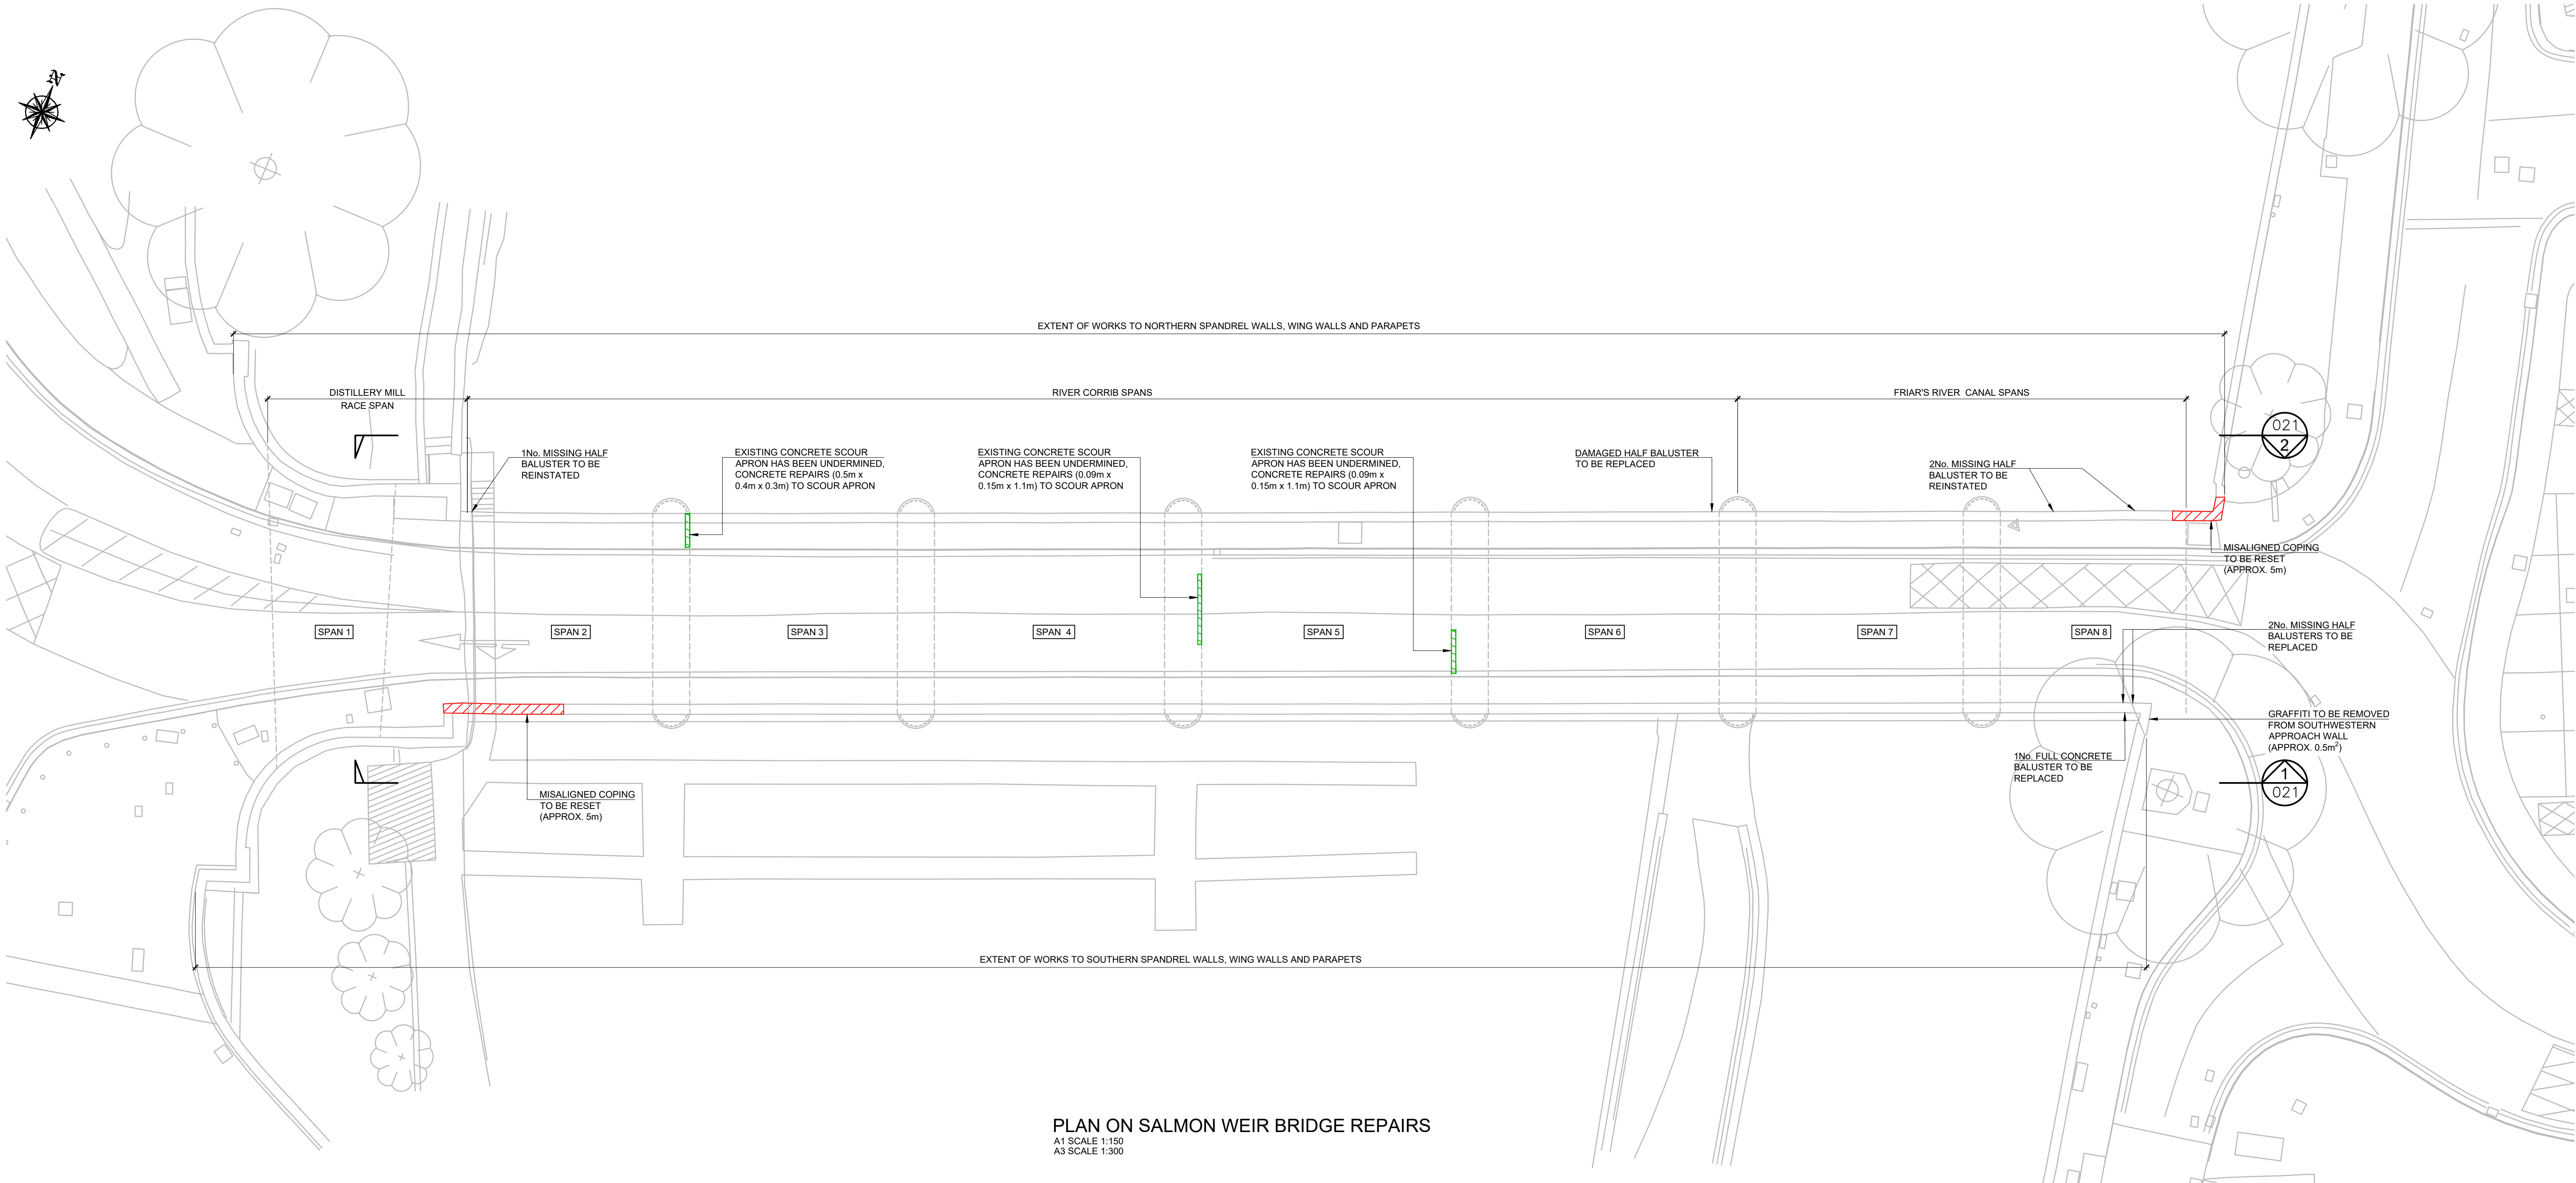

PLAN ON SALMON WEIR BRIDGE REPAIRS
A1 SCALE 1:150
A3 SCALE 1:300



No.	Revision	Date	By	Chk'd	App'd
P01	Issued for Review and Comment	14/03/2025	KJ	PK	PK
P02	Issued for Review and Comment	02/05/2025	KJ	PK	PK
P03	Issued for Review and Comment	12/05/2025	DS	PK	PK
T01	Issued for Review and Comment - Tender Stage	June 2025	DS	PK	PK
T02	Issued for Review and Comment - Tender Stage	Oct' 2025	DS	PK	PK
T03	Issued for Review and Comment - Tender Stage	Apr' 2026	DS	PK	PK



Offices:
Dublin - Sandyford & Santry
Leeds - Otley
Ireland t +353 (0) 1 294 0800
UK t +44 (0) 113 360 1720

Drawn	Designed	Checked	Approved	Suitability Code - Description
LW	DS	PK	PK	A1 - Approved/Accepted

Project Stage	Tender Issue
Project Title	Galway Bridge Rehabilitations Salmon Weir Bridge
Drawing Title	Salmon Weir Bridge Structural Repairs Sheet 1 of 7
Drawing Number	Project Originator Volume Location Type Role Number GBRF - ROD - SBR - S07 - DR - CB - 50020
Scale (A1)	As Shown Date: February 2025 Job No: 23.150 Rev: T03

DO NOT SCALE USE FIGURED DIMENSIONS ONLY

1. ALL DIMENSIONS ARE IN MILLIMETRES UNLESS NOTED OTHERWISE
2. ALL LEVELS ARE IN METRES TO ORDINANCE DATUM MALIN HEAD
3. ALL COORDINATES ARE TO IRISH TRANSVERSE MERCATOR (ITM).
4. ALL STONEMWORK REPAIRS TO BE IN ACCORDANCE WITH CONSERVATION REQUIREMENTS IN APPENDIX 31/1 OF THE SPECIFICATION.
5. REFER TO DWG No. GBRF-ROD-SBR-S07-DR-CB-50020 FOR PLAN EXTENT OF CLEANING, RAKING OUT OF JOINTS, AND REPOINTING TO BE UNDERTAKEN.

-




SPECIALIST STONEWORK CLEANING TO REMOVE ALGAE STAINING, WATER STAINING AND CALCOTE LEAVING ALL VEGETATION TO BE REMOVED AND THE STONEWORK TO BE TREATED WITH BIOCIDES PRIOR TO CLEANING, RAKING OUT OF JOINTS, AND REPOINTING.
-

MASONRY REPAIRS
-

MAINTENANCE PAINTING TO WATERMAIN
-


GRAFFITI REMOVAL
-

ALL CAST IRON BALUSTERS TO BE PAINTED AND SURFACE PREPARATION TO BE IN ACCORDANCE WITH CC-SCD-01900.

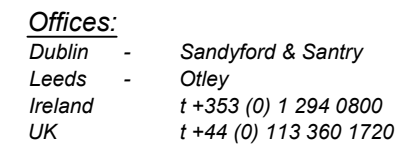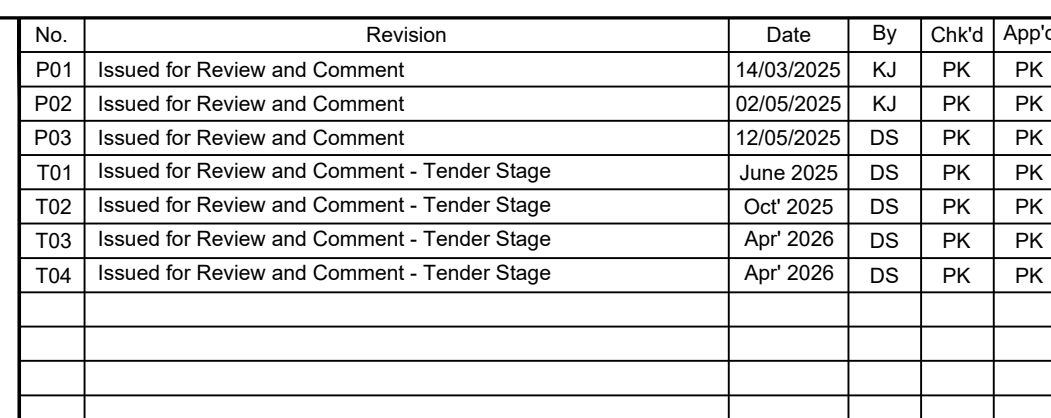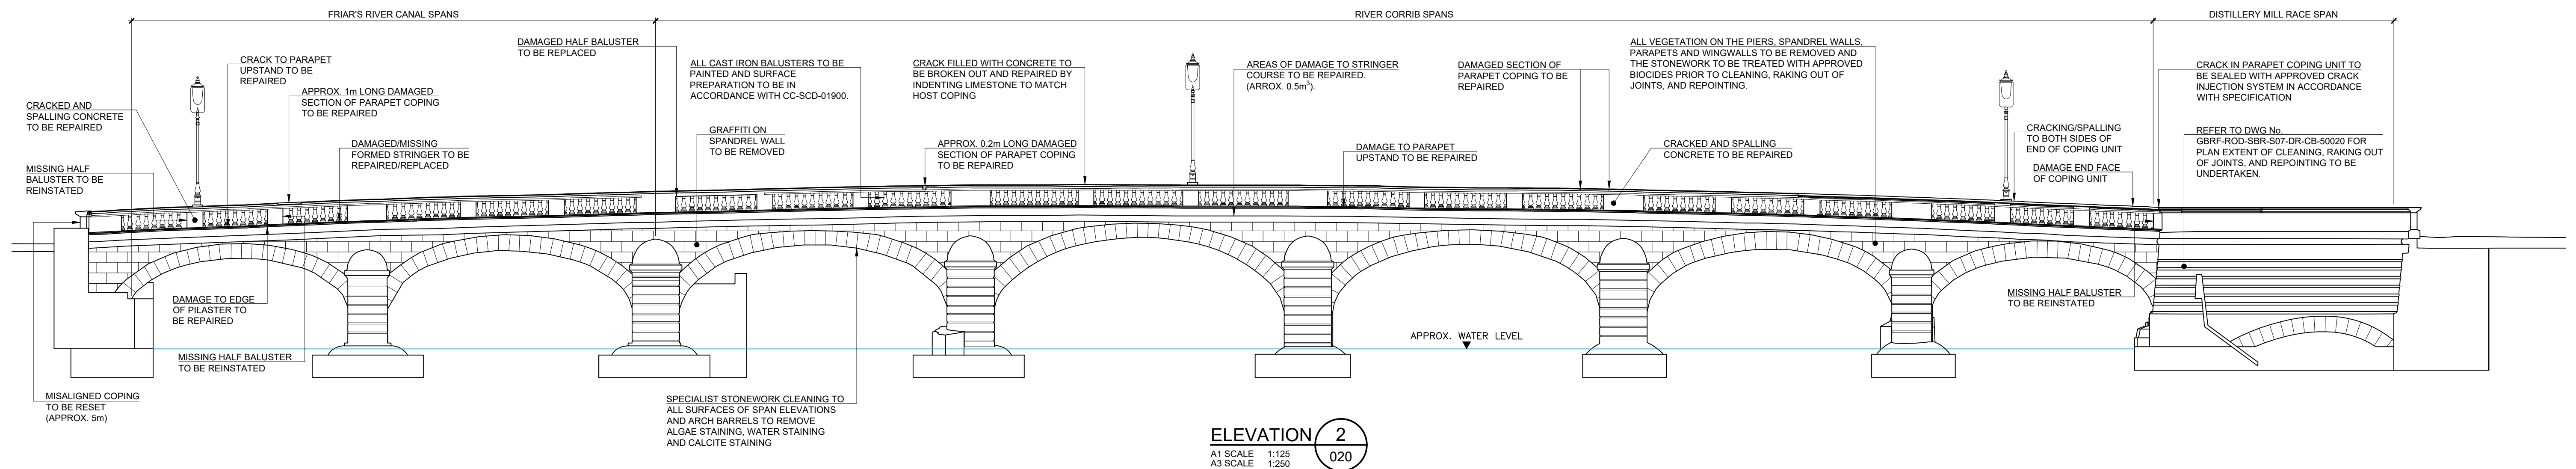


Drawn	Designed	Checked	Approved	Suitability Code - Description
LW	DS	PK	PK	A1 - Approved/Accepted



Project Stage	Tender Issue						
Project Title	Galway Bridge Rehabilitations Salmon Weir Bridge						
Drawing Title	Salmon Weir Bridge Structural Repairs Sheet 2 of 7						
Drawing Number	Project GBRF	Originator - ROD	Volume - SBR	Location S07	Type - DR	Role - CB	Number 50021
Scale (A1)	As Shown	Date:	February 2025	Job No:	23.150	Rev:	T04

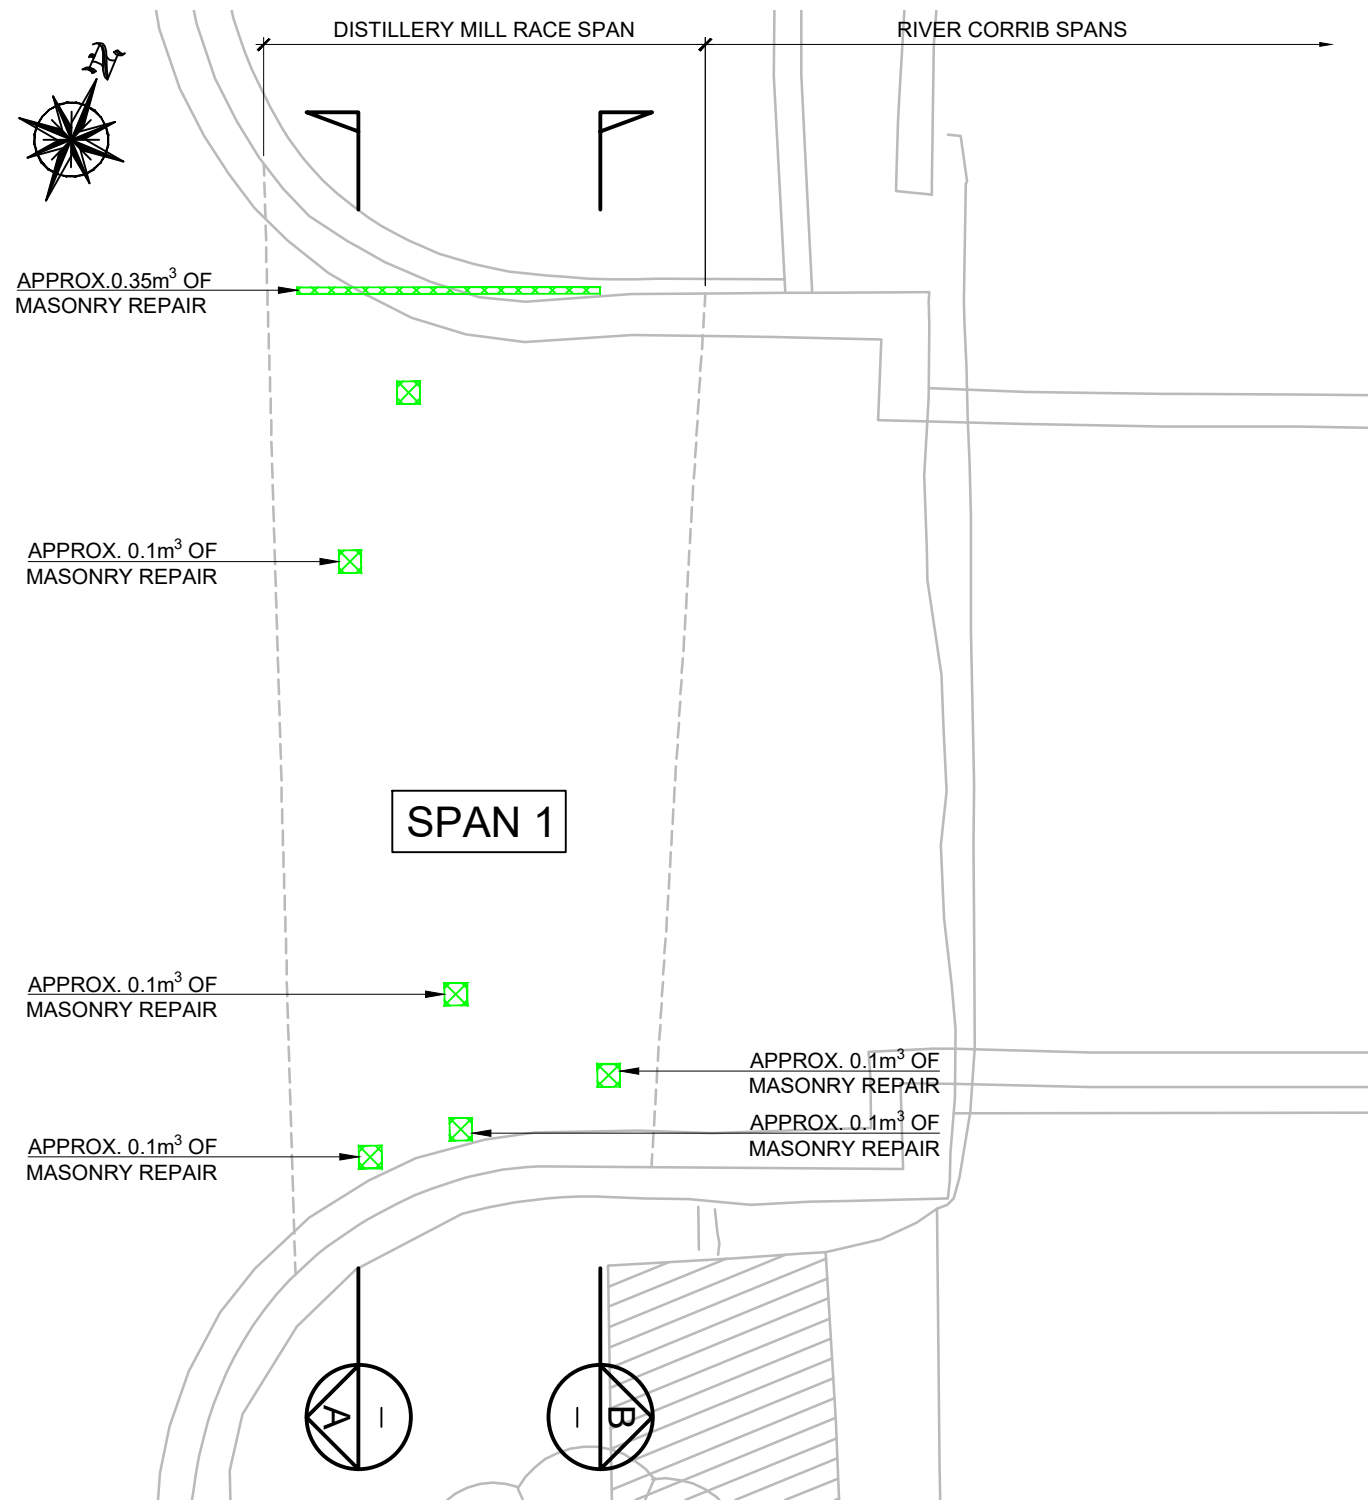

PLAN ON RIVER DISTILLERY MILL RACE SPAN ARCH BARREL
A1 SCALE 1:100
A3 SCALE 1:200

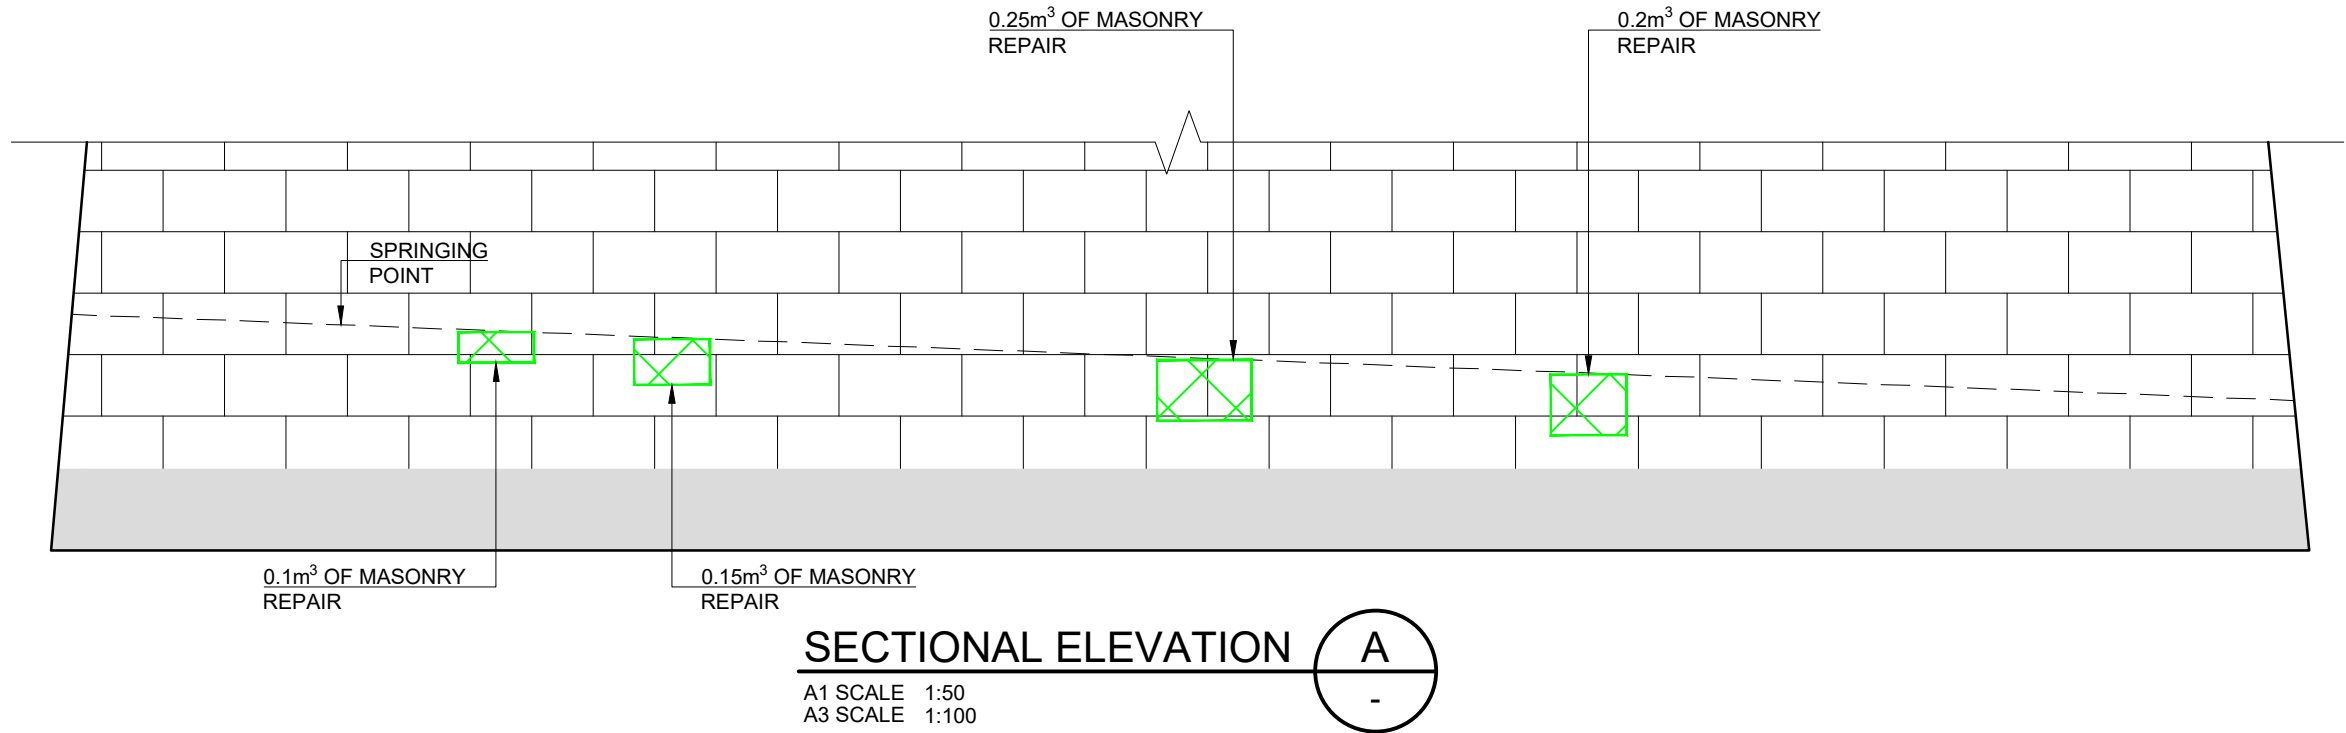

SECTIONAL ELEVATION A
A1 SCALE 1:50
A3 SCALE 1:100

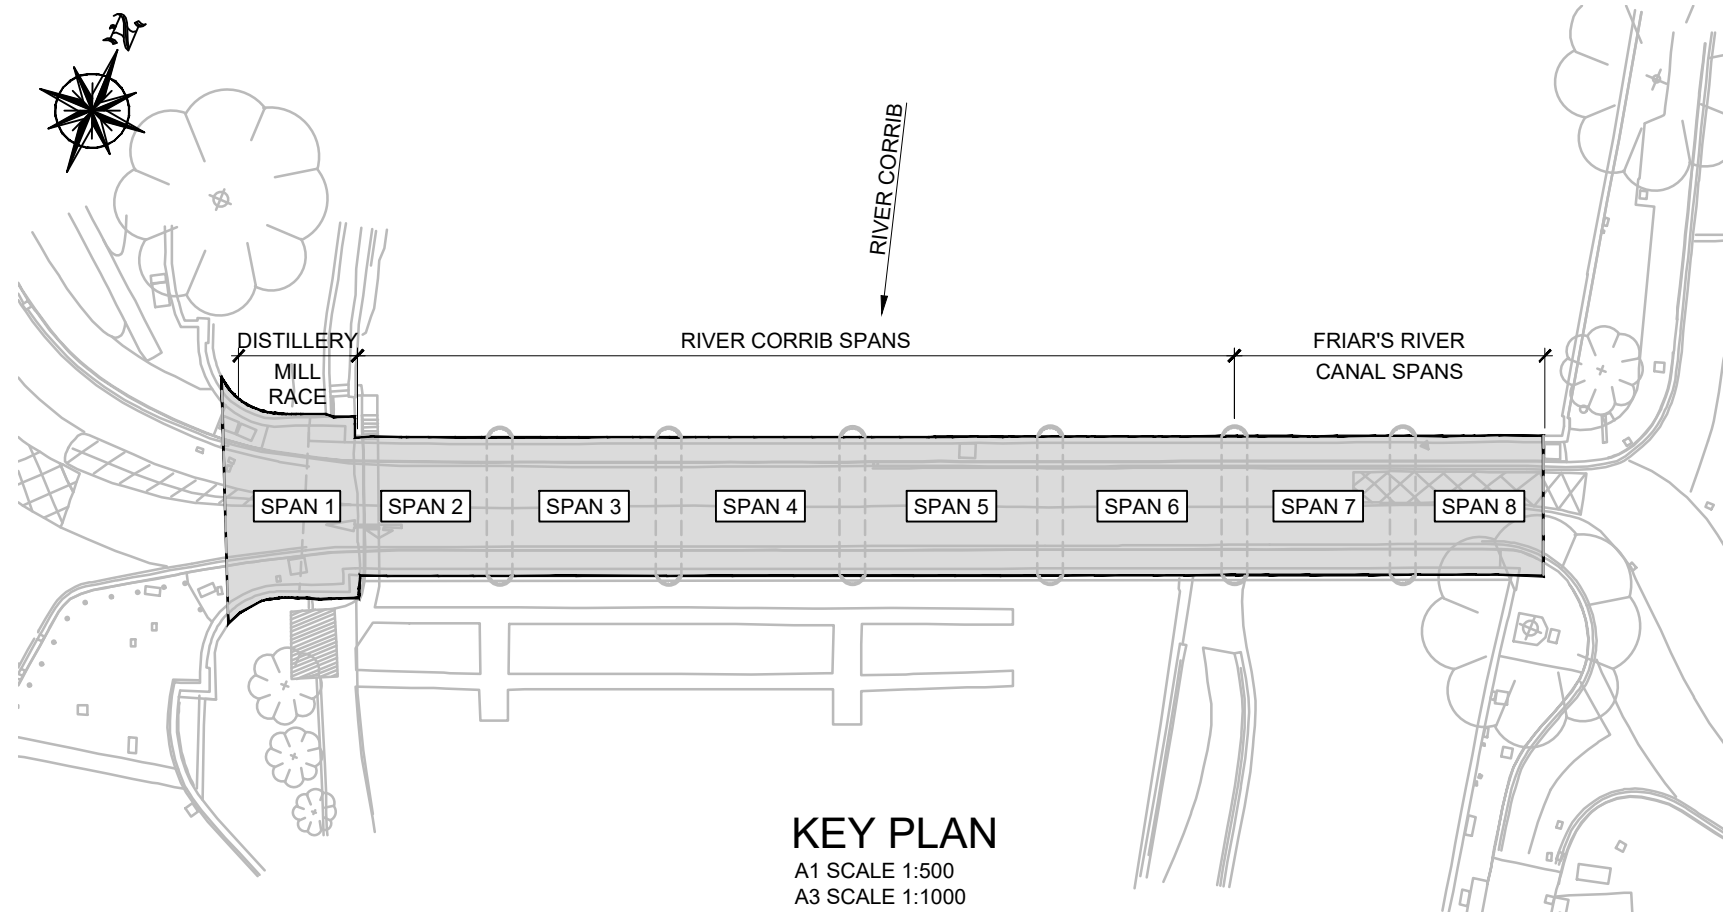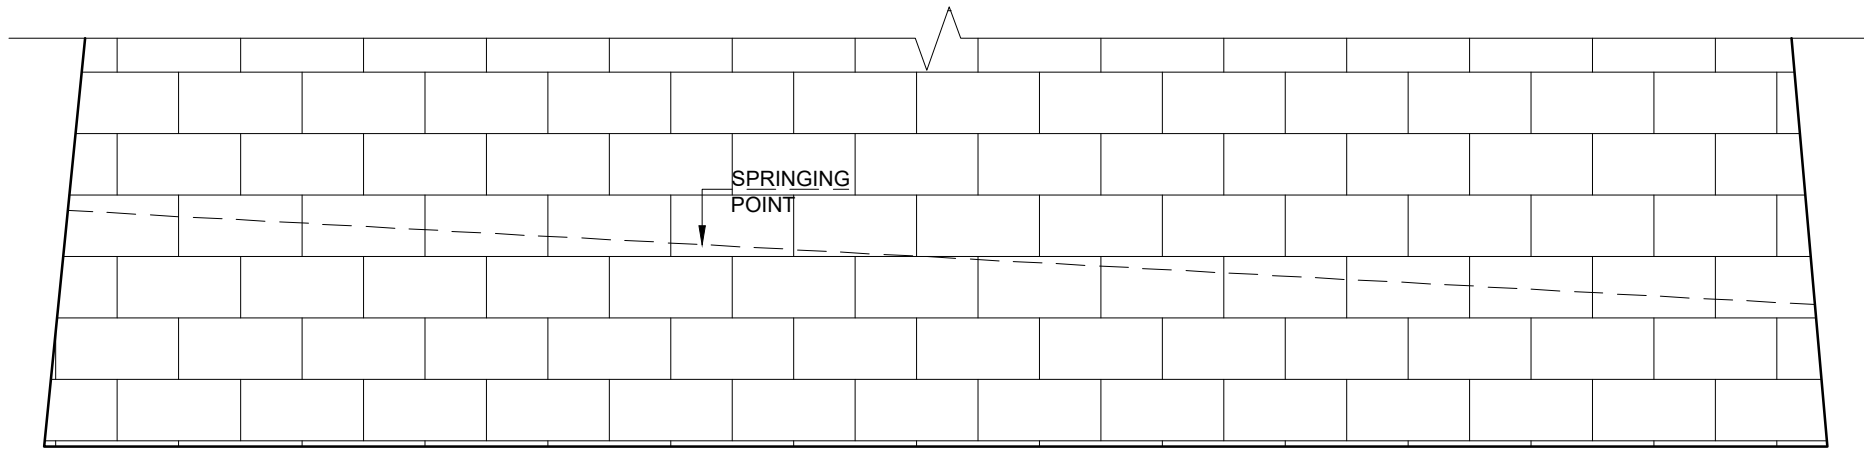

KEY PLAN
A1 SCALE 1:500
A3 SCALE 1:1000

- NOTES:**
- ALL DIMENSIONS ARE IN MILLIMETRES UNLESS NOTED OTHERWISE.
 - ALL LEVELS ARE IN METRES TO ORDINANCE DATUM MALIN HEAD.
 - ALL COORDINATES ARE TO IRISH TRANSVERSE MERCATOR (ITM).
 - ALL CONCRETE REPAIRS SHALL BE IN ACCORDANCE WITH CC-SPW-05500.
 - ALL STONEMASONRY REPAIRS TO BE IN ACCORDANCE WITH CONSERVATION REQUIREMENTS IN APPENDIX 31/1 OF THE SPECIFICATION.

- LEGEND:**
- MASONRY REPAIRS
 - GRAFFITI REMOVAL
 - SCOUR APRON REPAIRS
- ALL VEGETATION TO BE REMOVED AND THE STONEMASONRY TO BE TREATED WITH BIOCIDE PRIOR TO RAKING OUT OF JOINTS, AND REPOINTING.



No.	Revision	Date	By	Chk'd	App'd
P01	Issued for Review and Comment	14/03/2025	KJ	PK	PK
P02	Issued for Review and Comment	02/05/2025	KJ	PK	PK
P03	Issued for Review and Comment	12/05/2025	DS	PK	PK
T01	Issued for Review and Comment - Tender Stage	June 2025	DS	PK	PK
T02	Issued for Review and Comment - Tender Stage	Oct' 2025	DS	PK	PK
T03	Issued for Review and Comment - Tender Stage	Apr' 2026	DS	PK	PK




Offices:
Dublin - Sandyford & Santry
Leeds - Otley
Ireland - t +353 (0) 1 294 0800
UK - t +44 (0) 113 360 1720

Drawn	Designed	Checked	Approved	Suitability Code - Description
LW	DS	PK	PK	A1 - Approved/Accepted

Project Stage	Tender Issue					
Project Title	Galway Bridge Rehabilitations Salmon Weir Bridge					
Drawing Title	Salmon Weir Bridge Structural Repairs Sheet 3 of 7					
Drawing Number	GBRF	-	ROD	-	SBR	-
Project	GBRF	-	ROD	-	SBR	-
Originator	GBRF	-	ROD	-	SBR	-
Volume	GBRF	-	ROD	-	SBR	-
Location	GBRF	-	ROD	-	SBR	-
Type	GBRF	-	ROD	-	SBR	-
Role	GBRF	-	ROD	-	SBR	-
Number	GBRF	-	ROD	-	SBR	-
Scale (A1)	As Shown	Date:	February 2025	Job No:	23.150	Rev: T03

DO NOT SCALE USE FIGURED DIMENSIONS ONLY

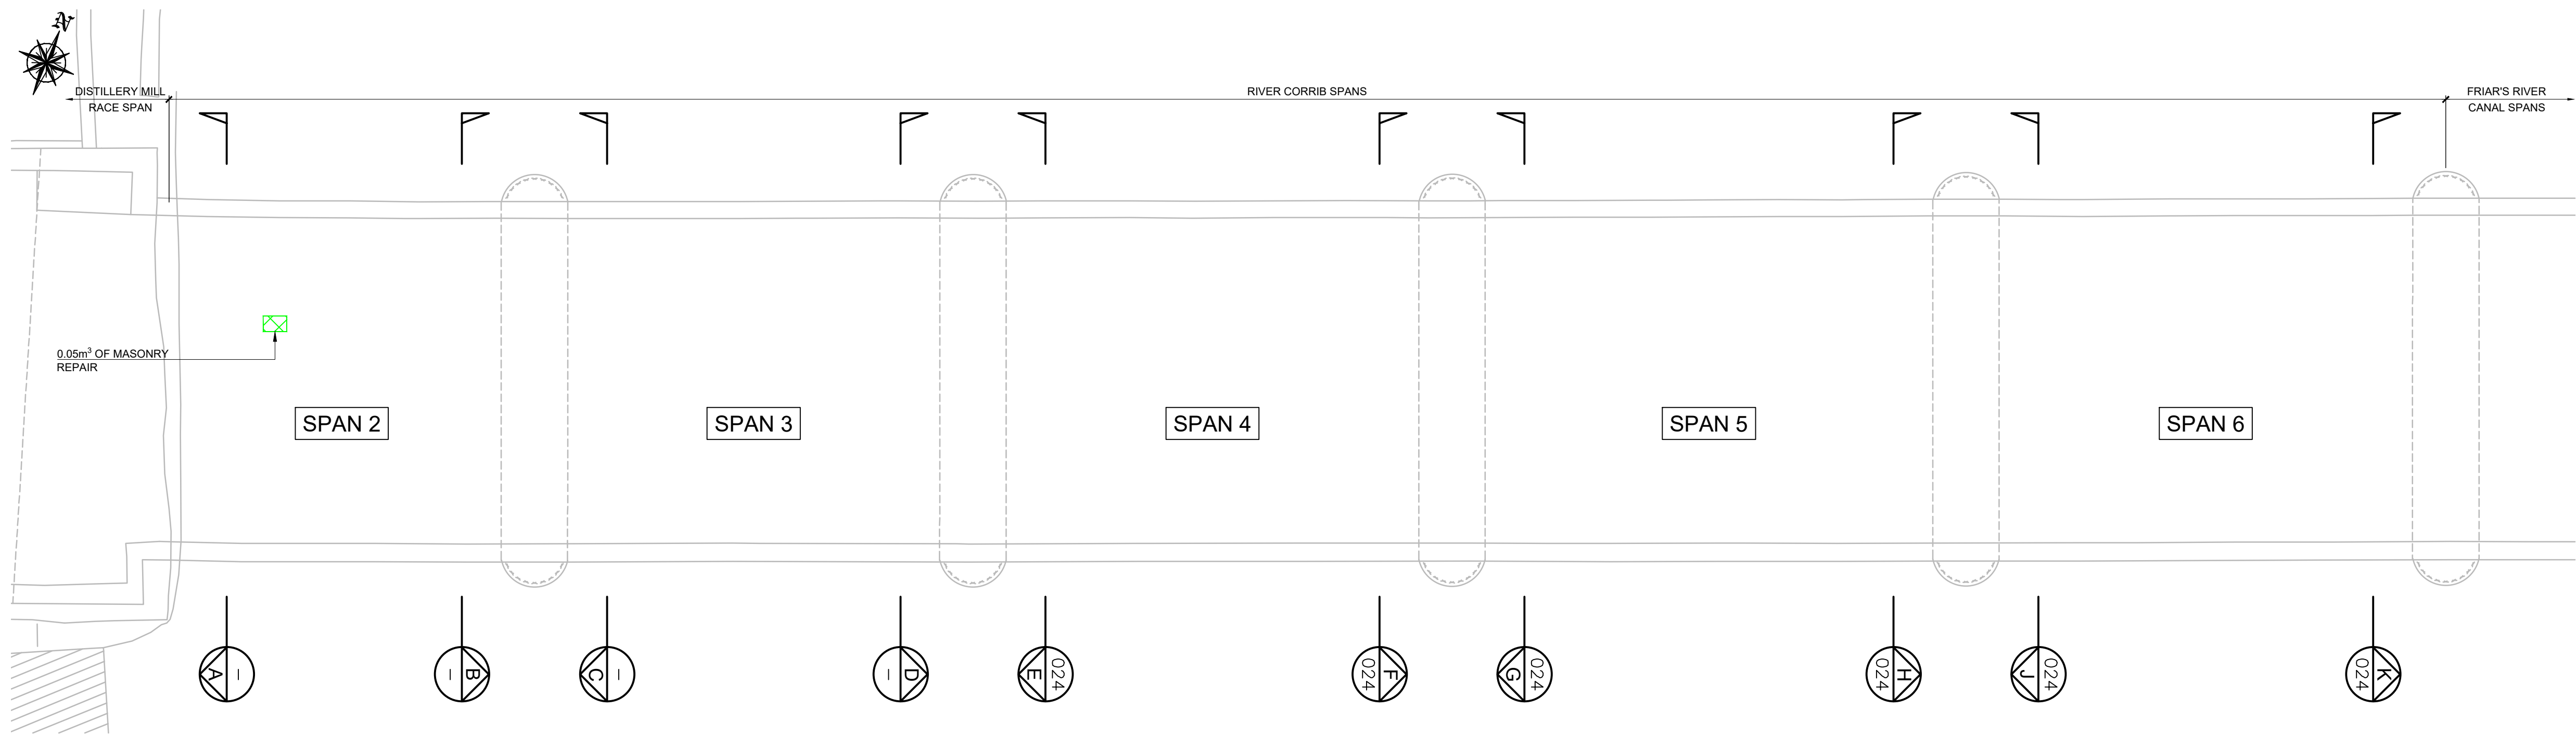


PLAN ON RIVER CORRIB SPANS ARCH BARRELS
A1 SCALE 1:100
A3 SCALE 1:200

NOTES:


- ALL DIMENSIONS ARE IN MILLIMETRES UNLESS NOTED OTHERWISE.
- ALL LEVELS ARE IN METRES TO ORDINANCE DATUM MALIN HEAD.
- ALL COORDINATES ARE TO IRISH TRANSVERSE MERCATOR (ITM).
- ALL CONCRETE REPAIRS SHALL BE IN ACCORDANCE WITH CC-SPW-05500.
- ALL STONEMWORK REPAIRS TO BE IN ACCORDANCE WITH CONSERVATION REQUIREMENTS IN APPENDIX 31/1 OF THE SPECIFICATION.

LEGEND:


- ALL VEGETATION TO BE REMOVED AND THE STONEMWORK TO BE TREATED WITH BIOCIDE PRIOR TO RAKING OUT OF JOINTS, AND REPOINTING.
- MASONRY REPAIRS
- GRAFFITI REMOVAL
- SCOUR APRON REPAIRS

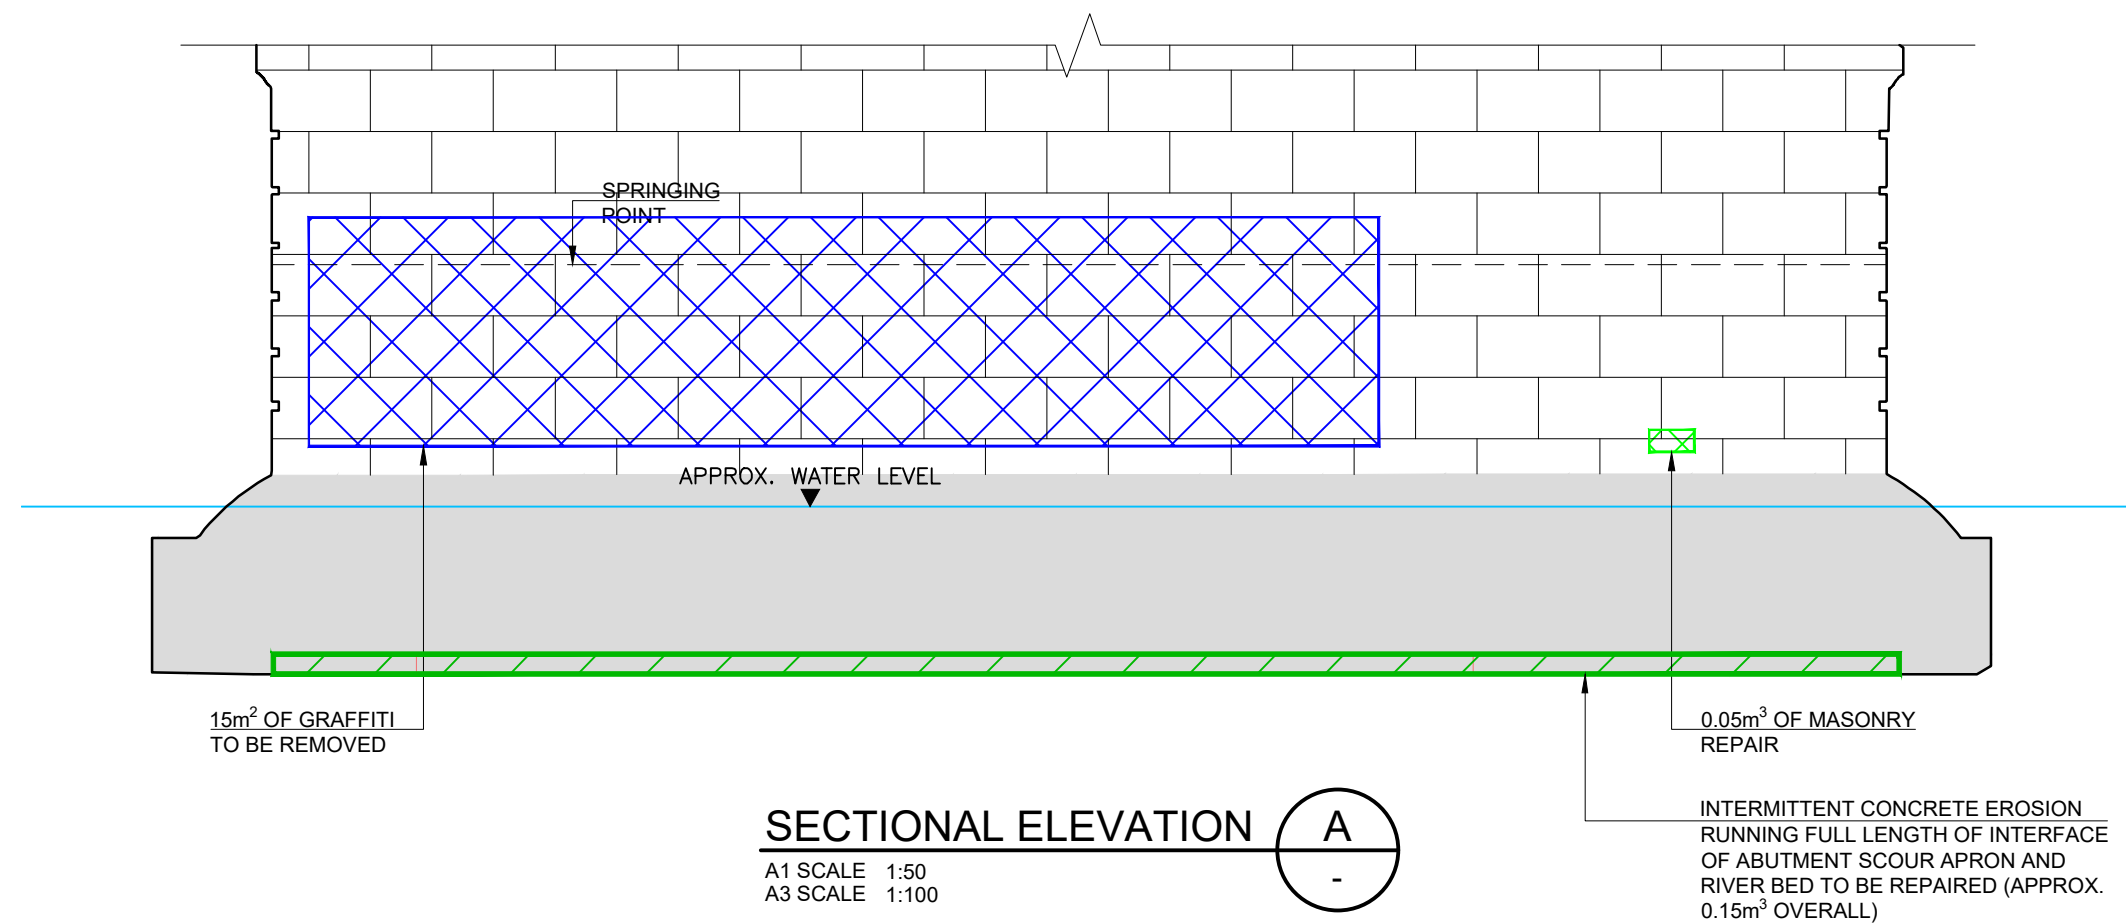


SECTIONAL ELEVATION A
A1 SCALE 1:50
A3 SCALE 1:100

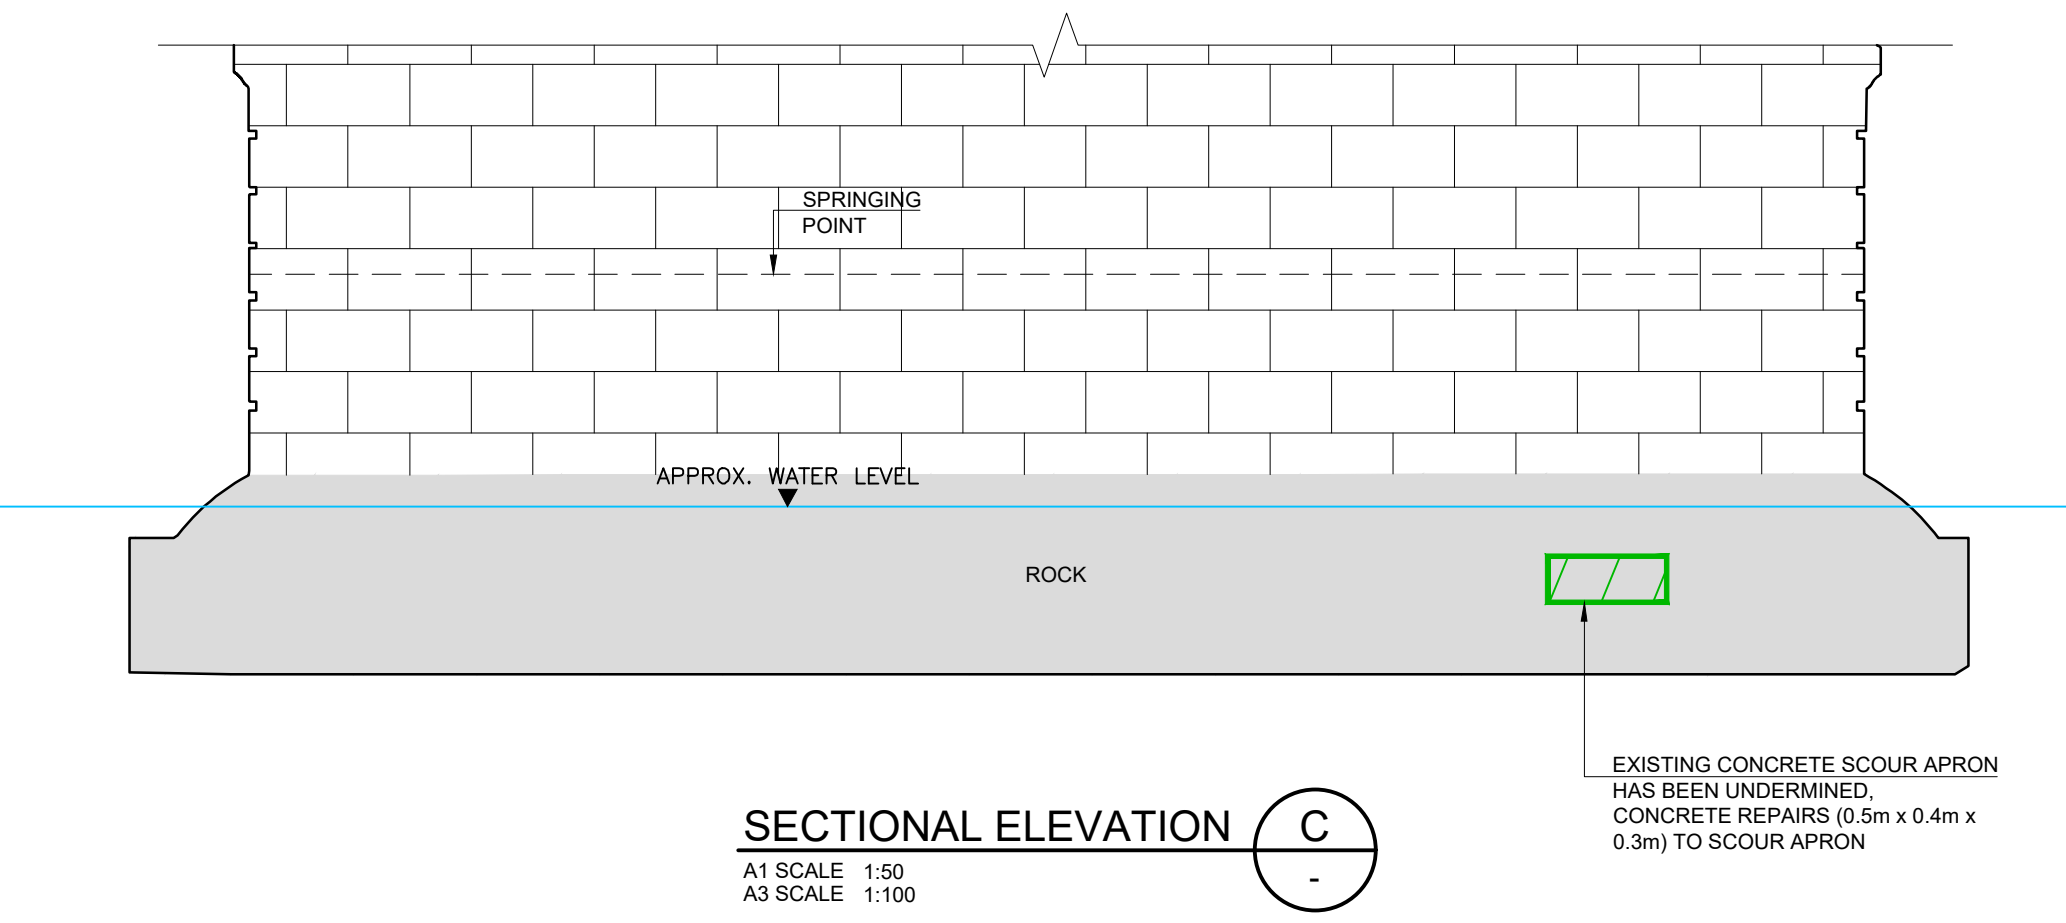


SECTIONAL ELEVATION C
A1 SCALE 1:50
A3 SCALE 1:100

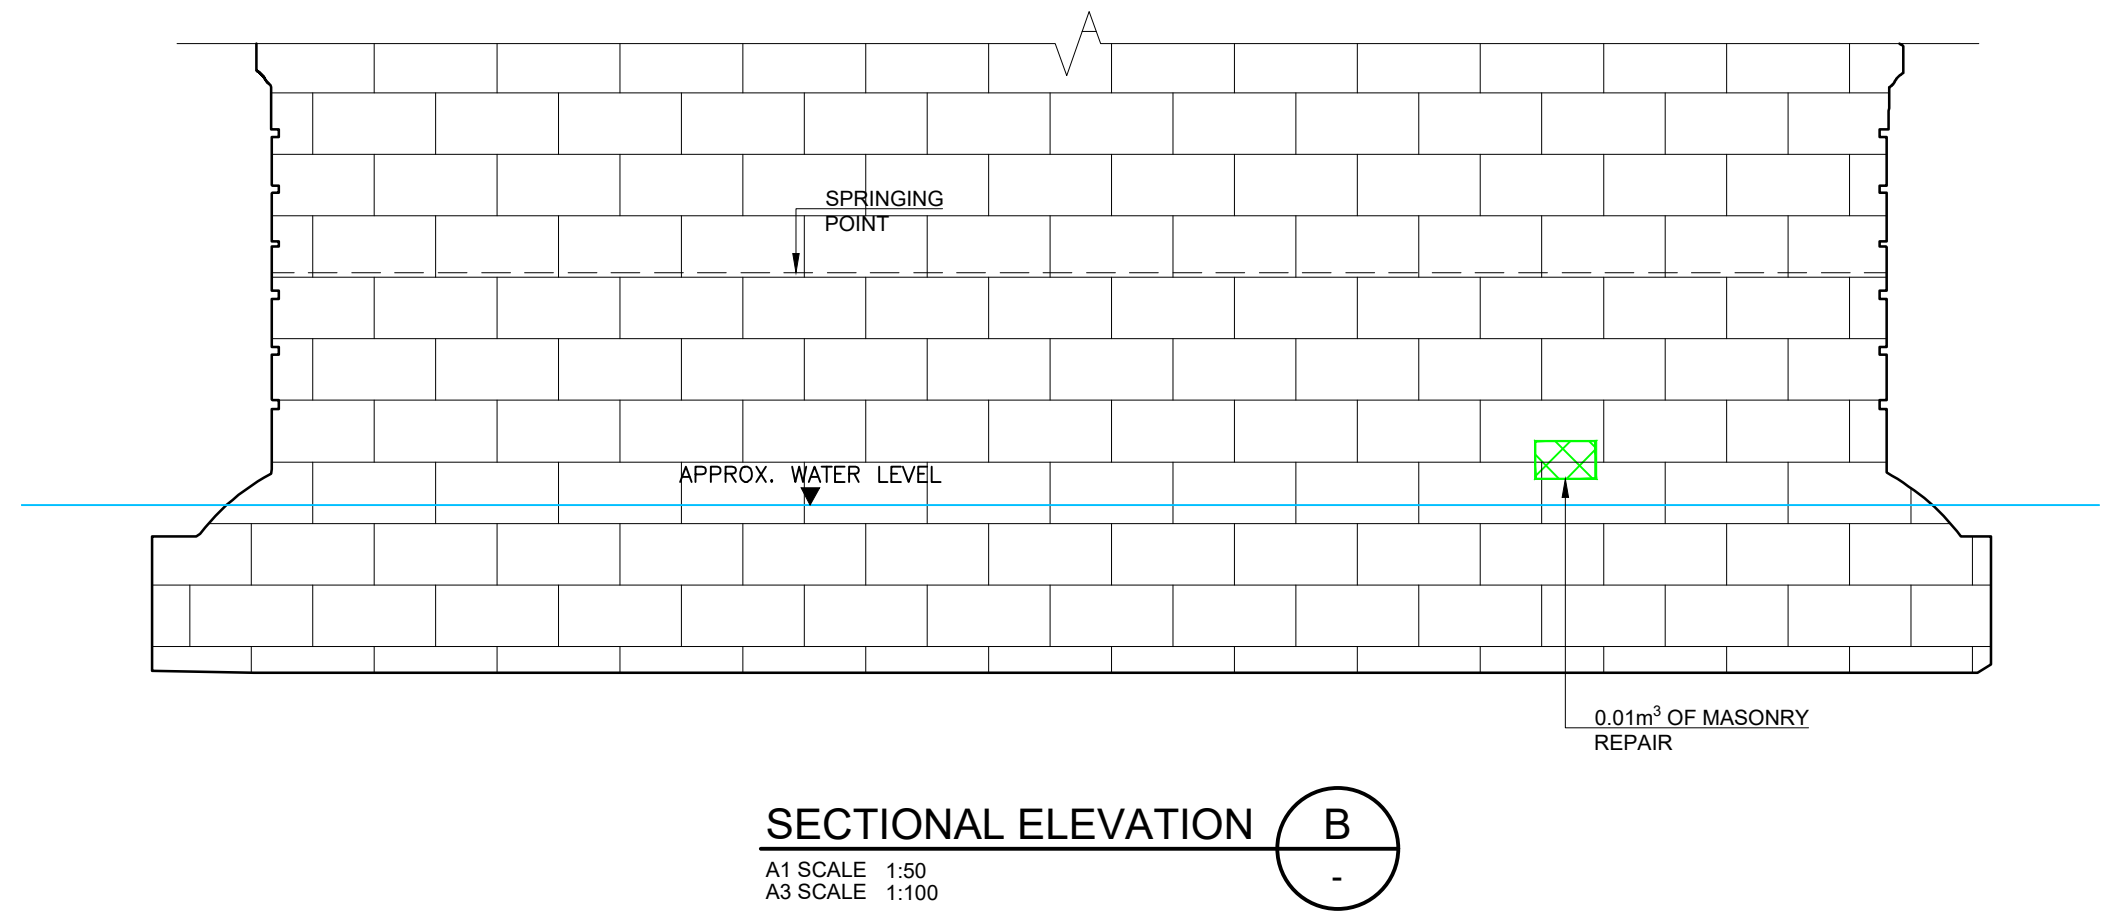

SECTIONAL ELEVATION B
A1 SCALE 1:50
A3 SCALE 1:100

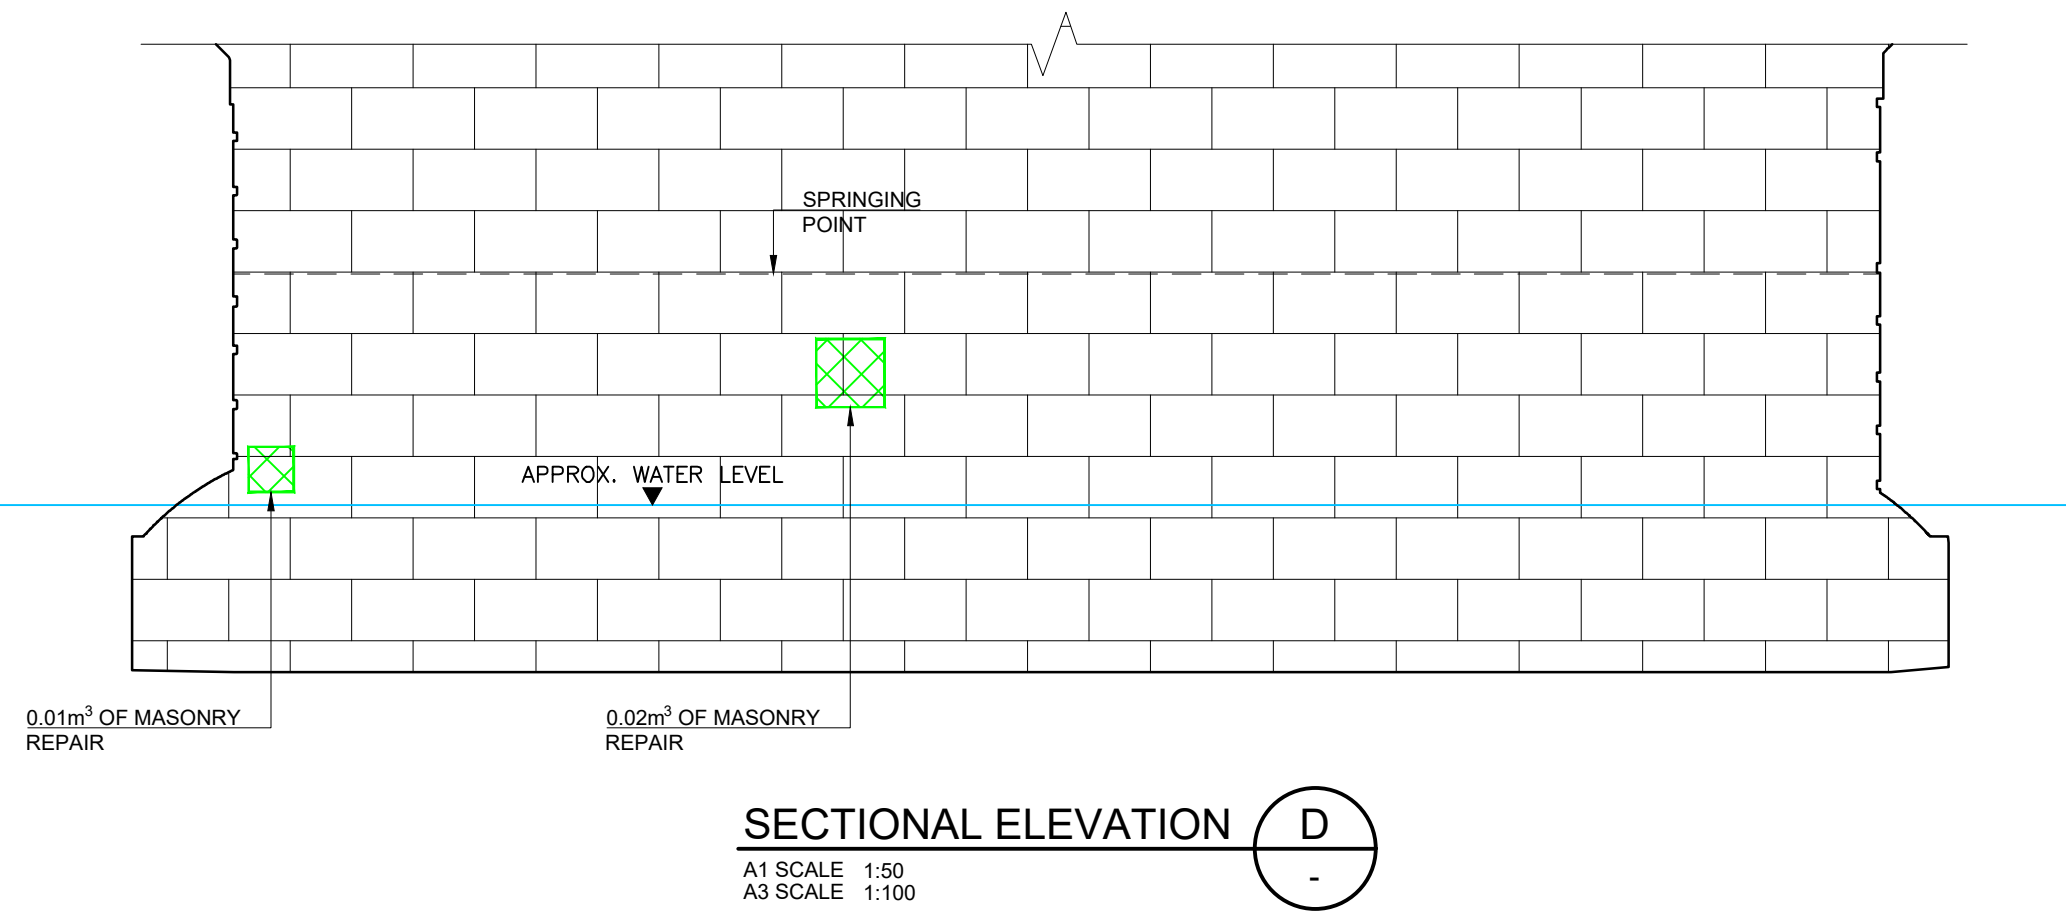

SECTIONAL ELEVATION D
A1 SCALE 1:50
A3 SCALE 1:100

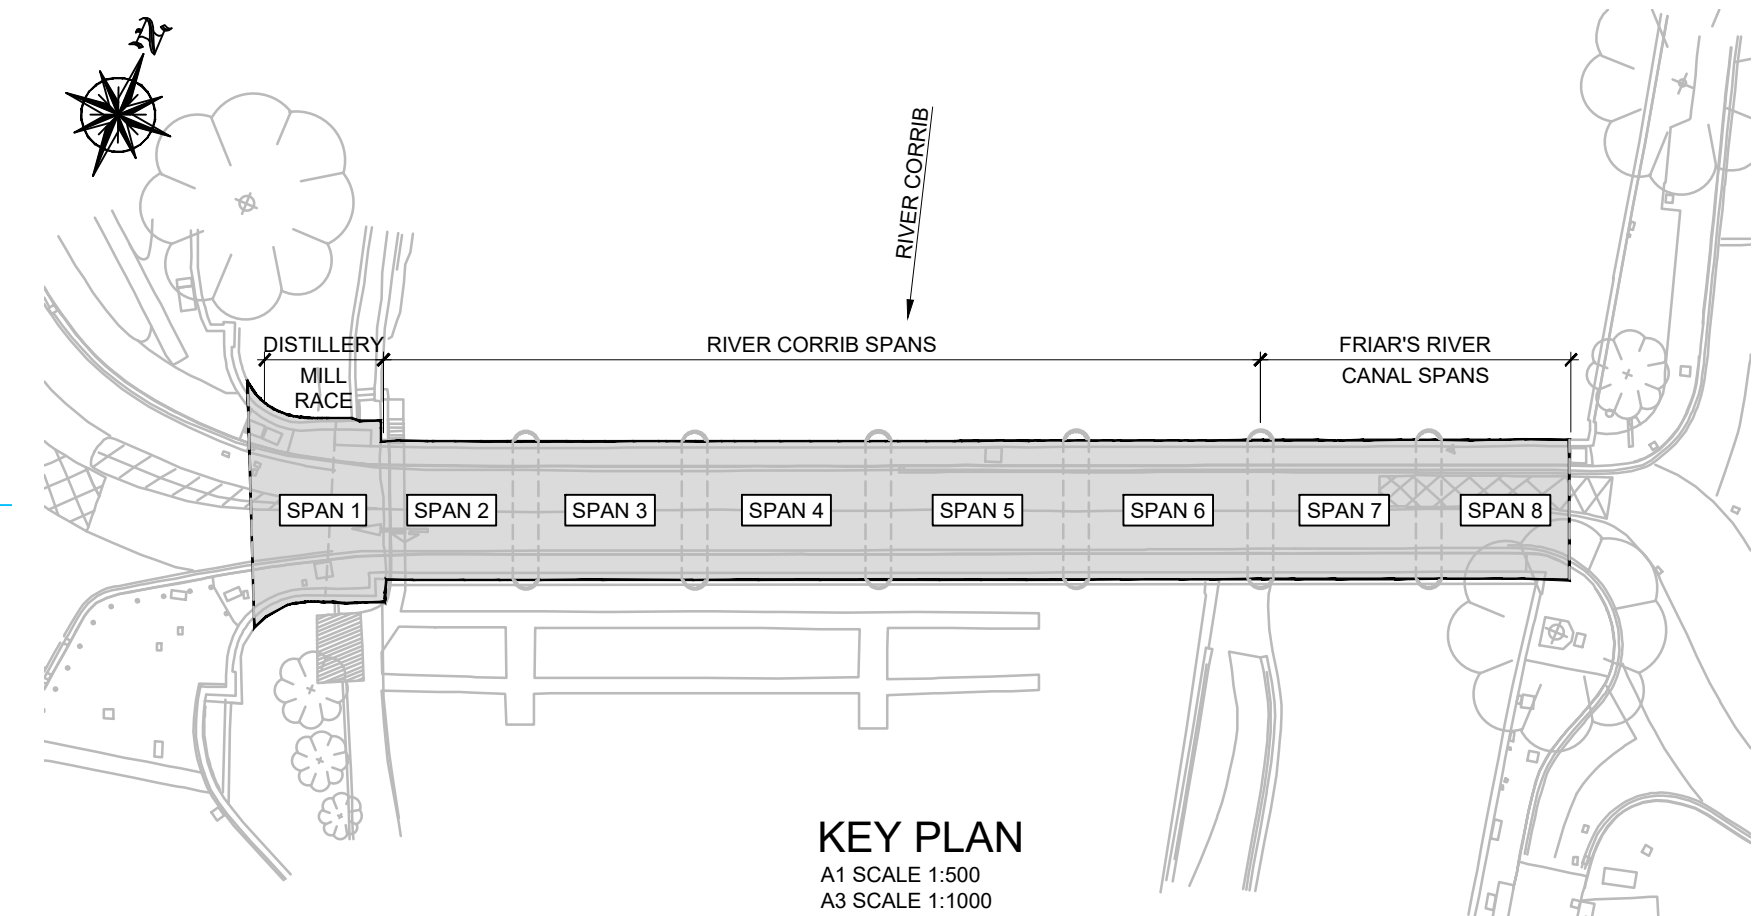

KEY PLAN
A1 SCALE 1:500
A3 SCALE 1:1000



No.	Revision	Date	By	Chk'd	App'd
P01	Issued for Review and Comment	14/03/2025	KJ	PK	PK
P02	Issued for Review and Comment	02/05/2025	KJ	PK	PK
P03	Issued for Review and Comment	12/05/2025	DS	PK	PK
T01	Issued for Review and Comment - Tender Stage	June 2025	DS	PK	PK
T02	Issued for Review and Comment - Tender Stage	Oct' 2025	DS	PK	PK
T03	Issued for Review and Comment - Tender Stage	Apr' 2026	DS	PK	PK



Offices:
Dublin
Leeds
Ireland
UK


Sandyford & Santry
Ctley
t +353 (0) 1 294 0800
f +44 (0) 113 360 1720

Drawn	Designed	Checked	Approved	Suitability Code - Description
LW	DS	PK	PK	A1 - Approved/Accepted


Project Stage	Tender Issue
Project Title	Galway Bridge Rehabilitations Salmon Weir Bridge
Drawing Title	Salmon Weir Bridge Structural Repairs Sheet 4 of 7
Drawing Number	Project Originator Volume Location Type Role Number GBRF - ROD - SBR - S07 - DR - CB - 50023
Scale (A1)	As Shown Date: February 2025 Job No: 23.150 Rev: T03

- NOTES:
- ALL DIMENSIONS ARE IN MILLIMETRES UNLESS NOTED OTHERWISE.
 - ALL LEVELS ARE IN METRES TO ORDINANCE DATUM MALIN HEAD.
 - ALL COORDINATES ARE TO IRISH TRANSVERSE MERCATOR (ITM).
 - ALL CONCRETE REPAIRS SHALL BE IN ACCORDANCE WITH CC-SPW-05500.
 - ALL STONEMWORK REPAIRS TO BE IN ACCORDANCE WITH CONSERVATION REQUIREMENTS IN APPENDIX 31/1 OF THE SPECIFICATION.


- LEGEND:
- MASONRY REPAIRS
 - GRAFFITI REMOVAL
 - SCOUR APRON REPAIRS
- ALL VEGETATION TO BE REMOVED AND THE STONEMWORK TO BE TREATED WITH BIOCIDE PRIOR TO RAKING OUT OF JOINTS, AND REPOINTING.

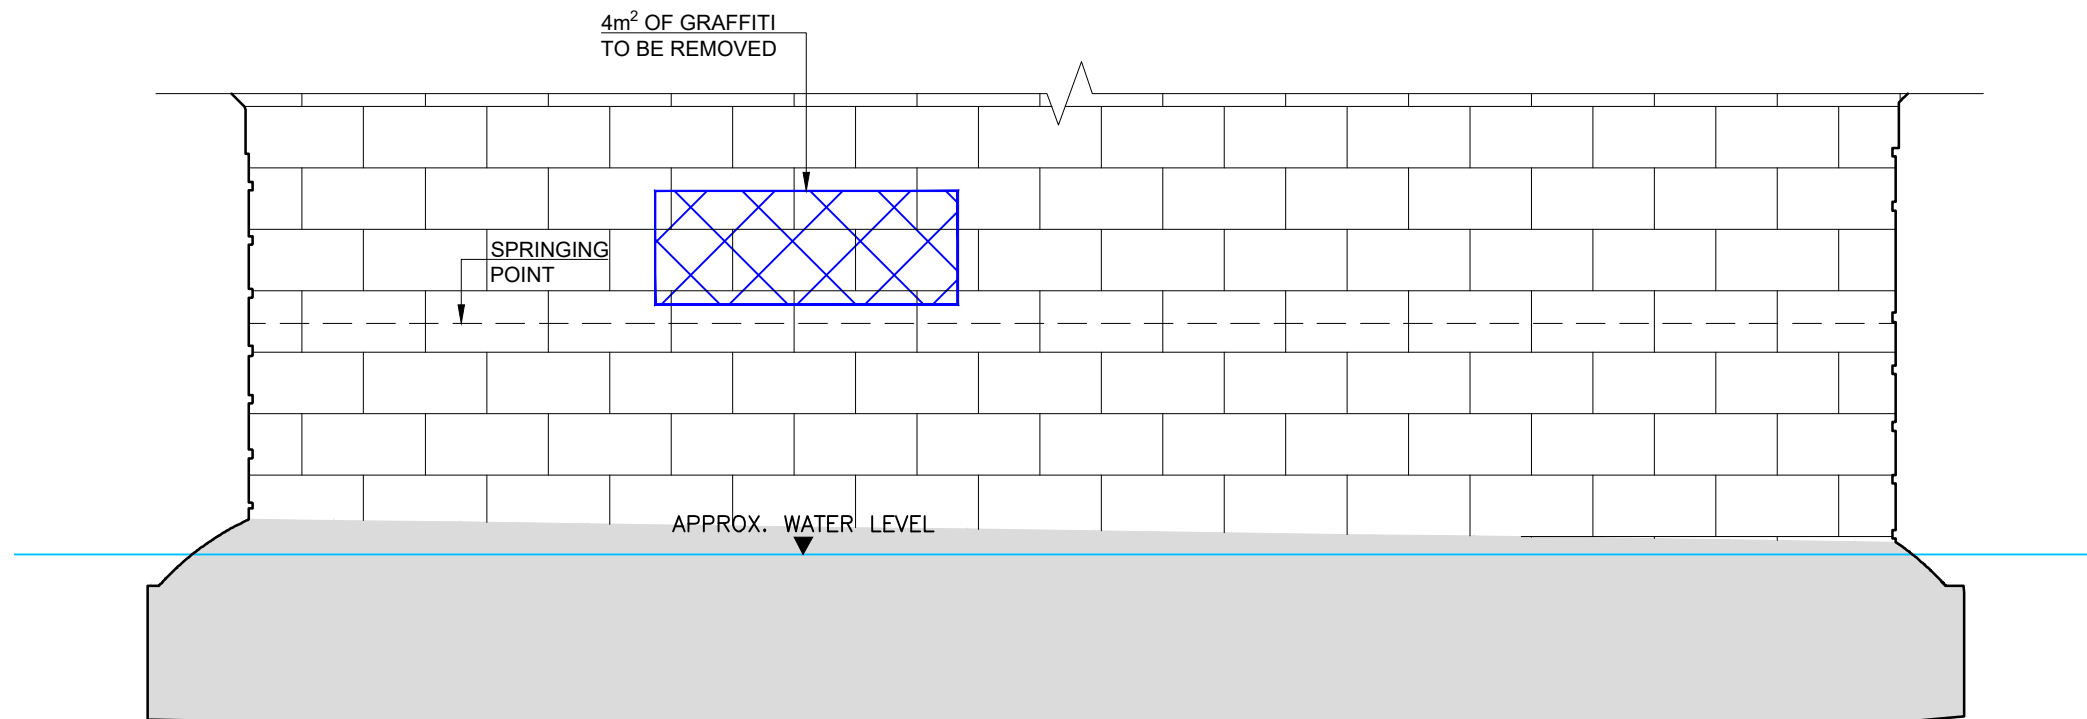


SECTIONAL ELEVATION E
A1 SCALE 1:50
A3 SCALE 1:100

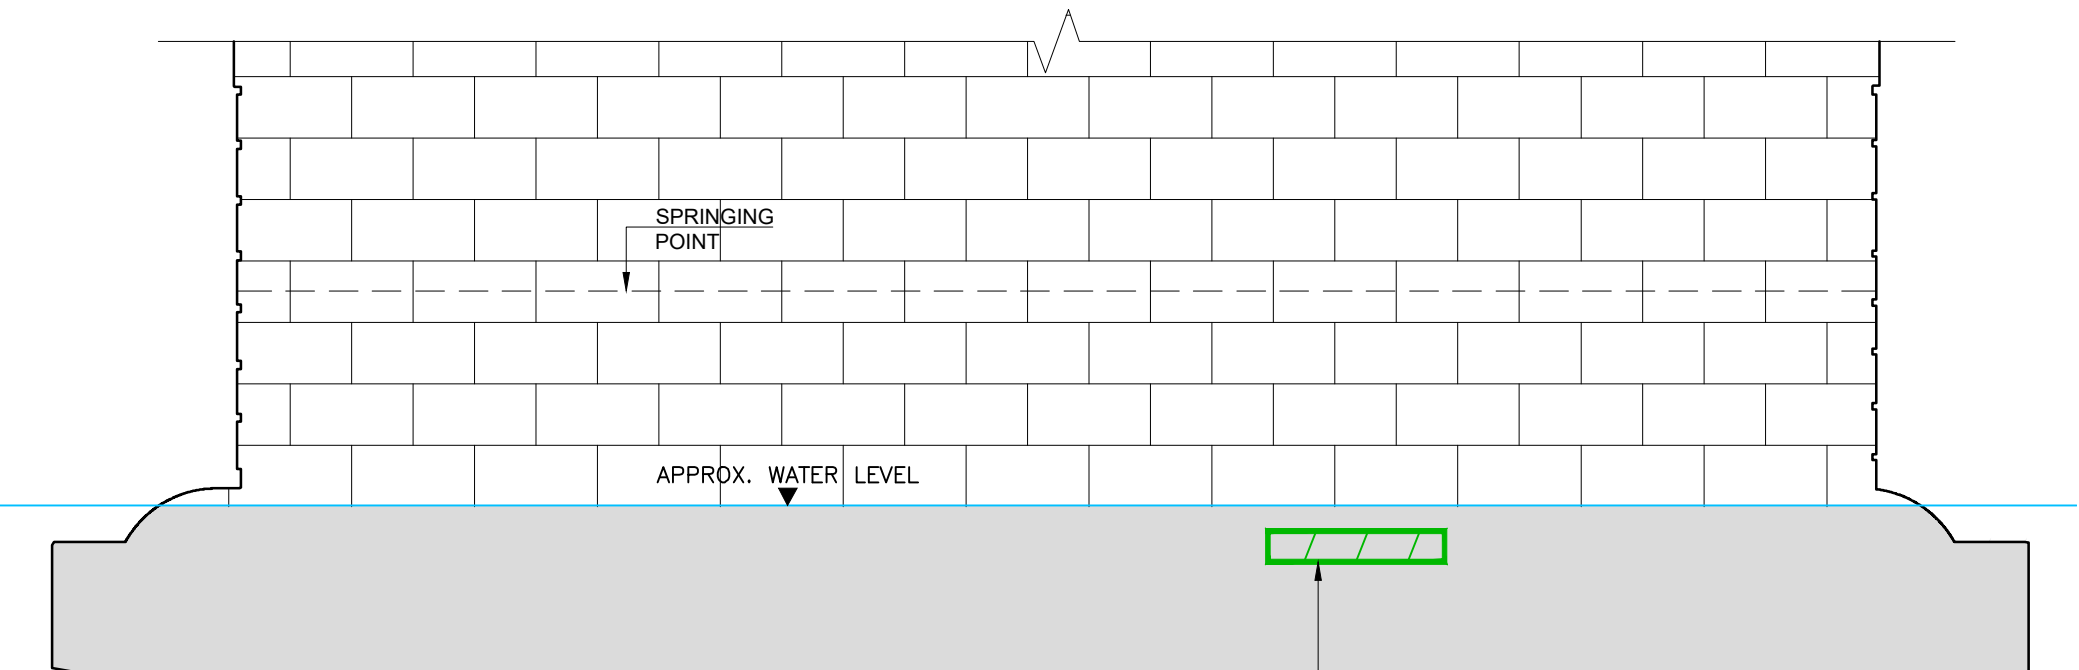


SECTIONAL ELEVATION H
A1 SCALE 1:50
A3 SCALE 1:100

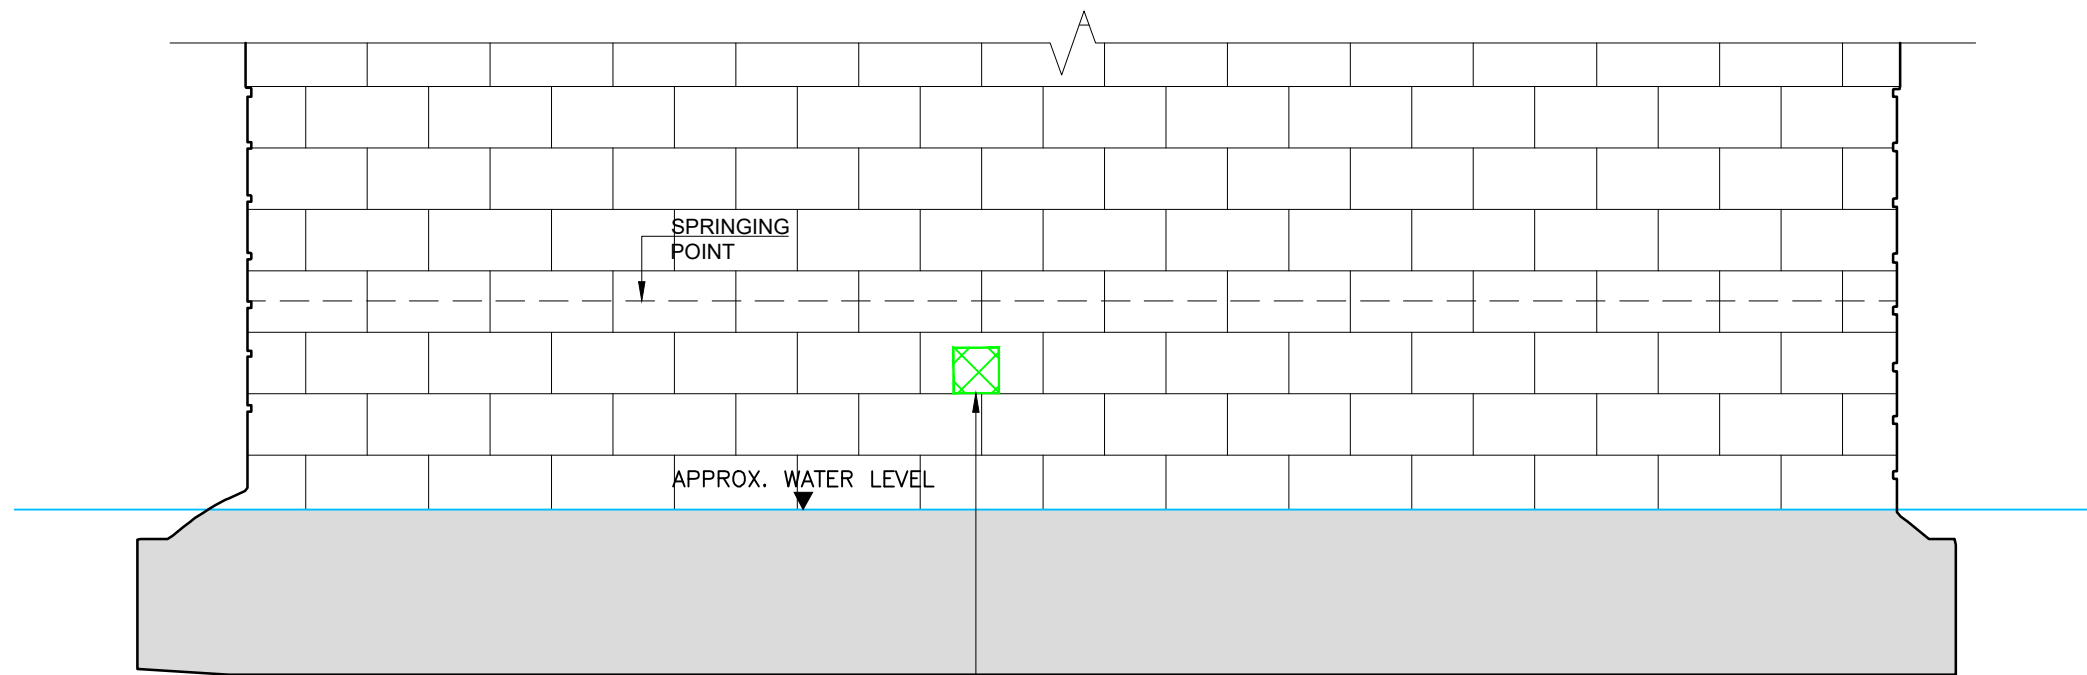


SECTIONAL ELEVATION F
A1 SCALE 1:50
A3 SCALE 1:100

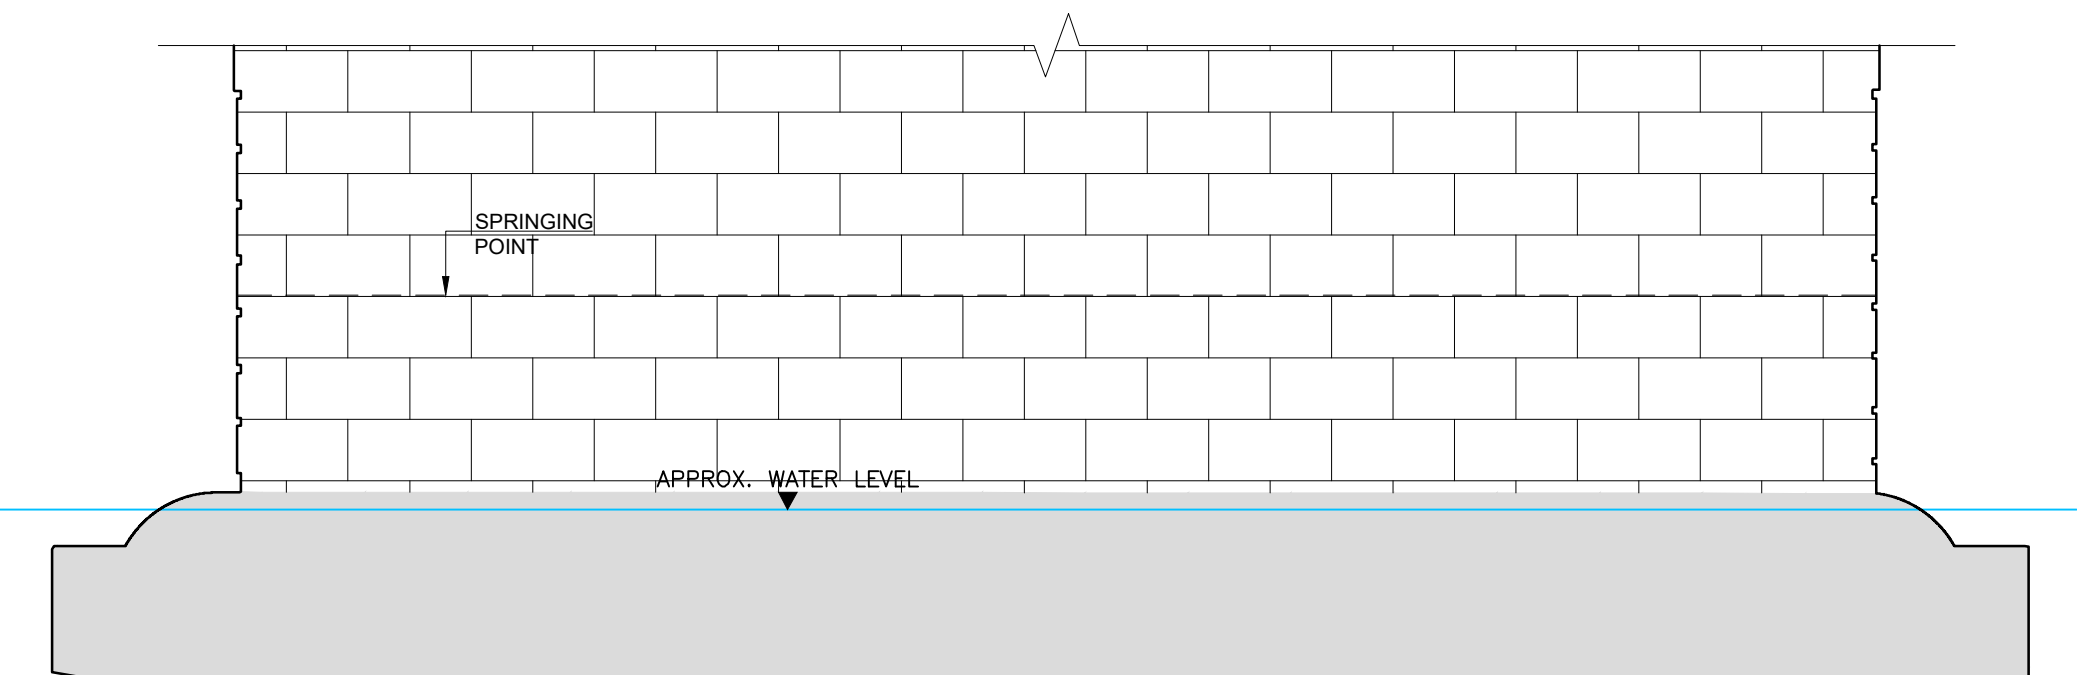


SECTIONAL ELEVATION J
A1 SCALE 1:50
A3 SCALE 1:100

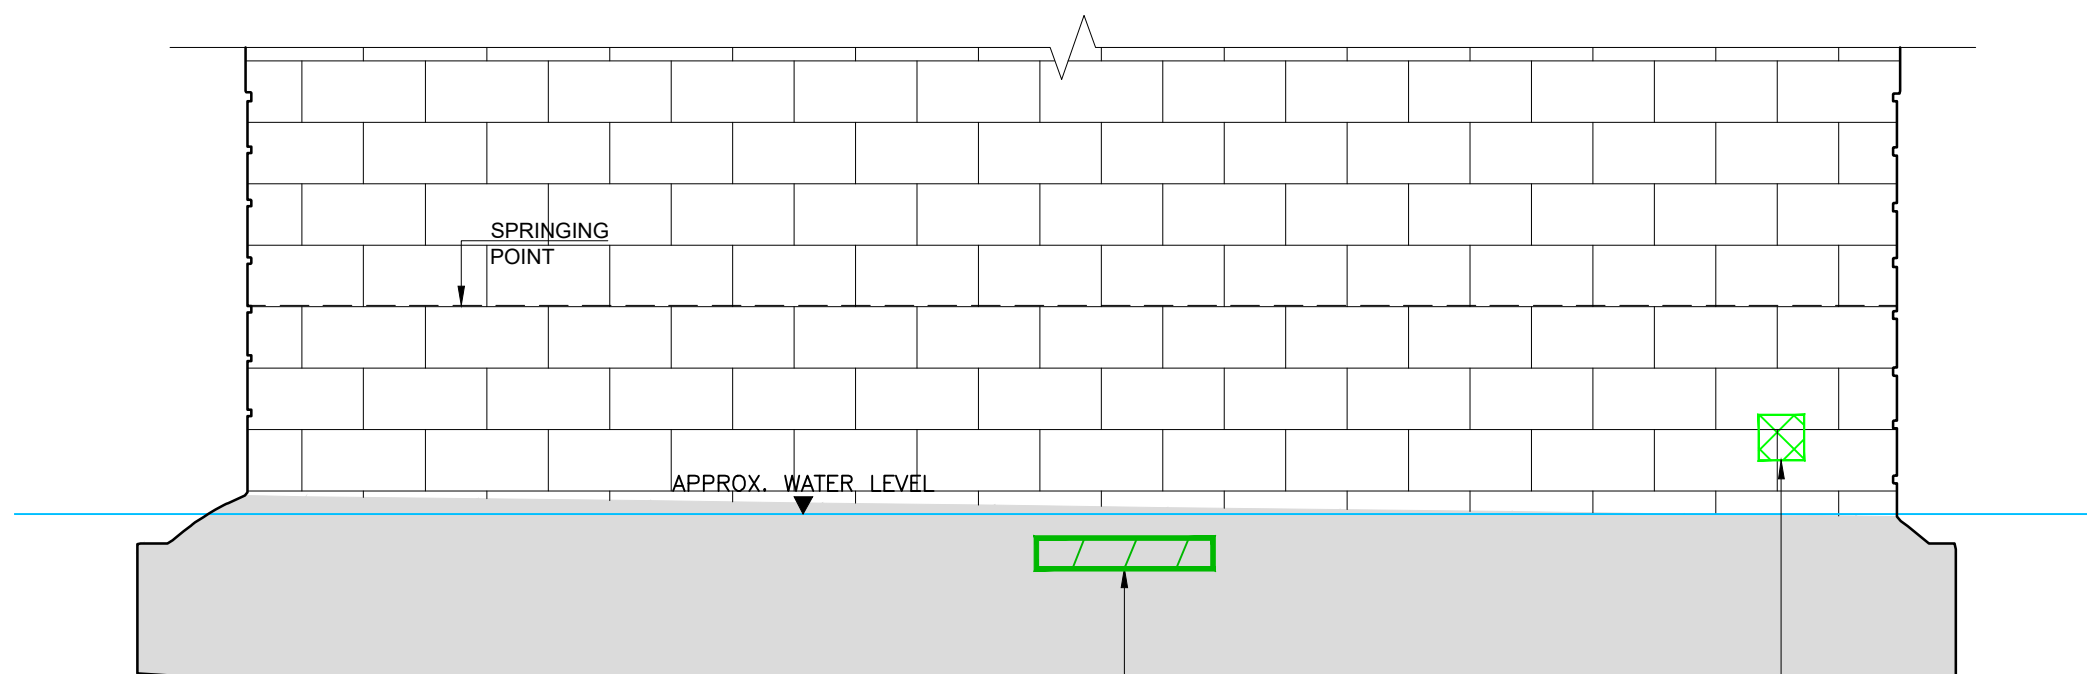

SECTIONAL ELEVATION G
A1 SCALE 1:50
A3 SCALE 1:100

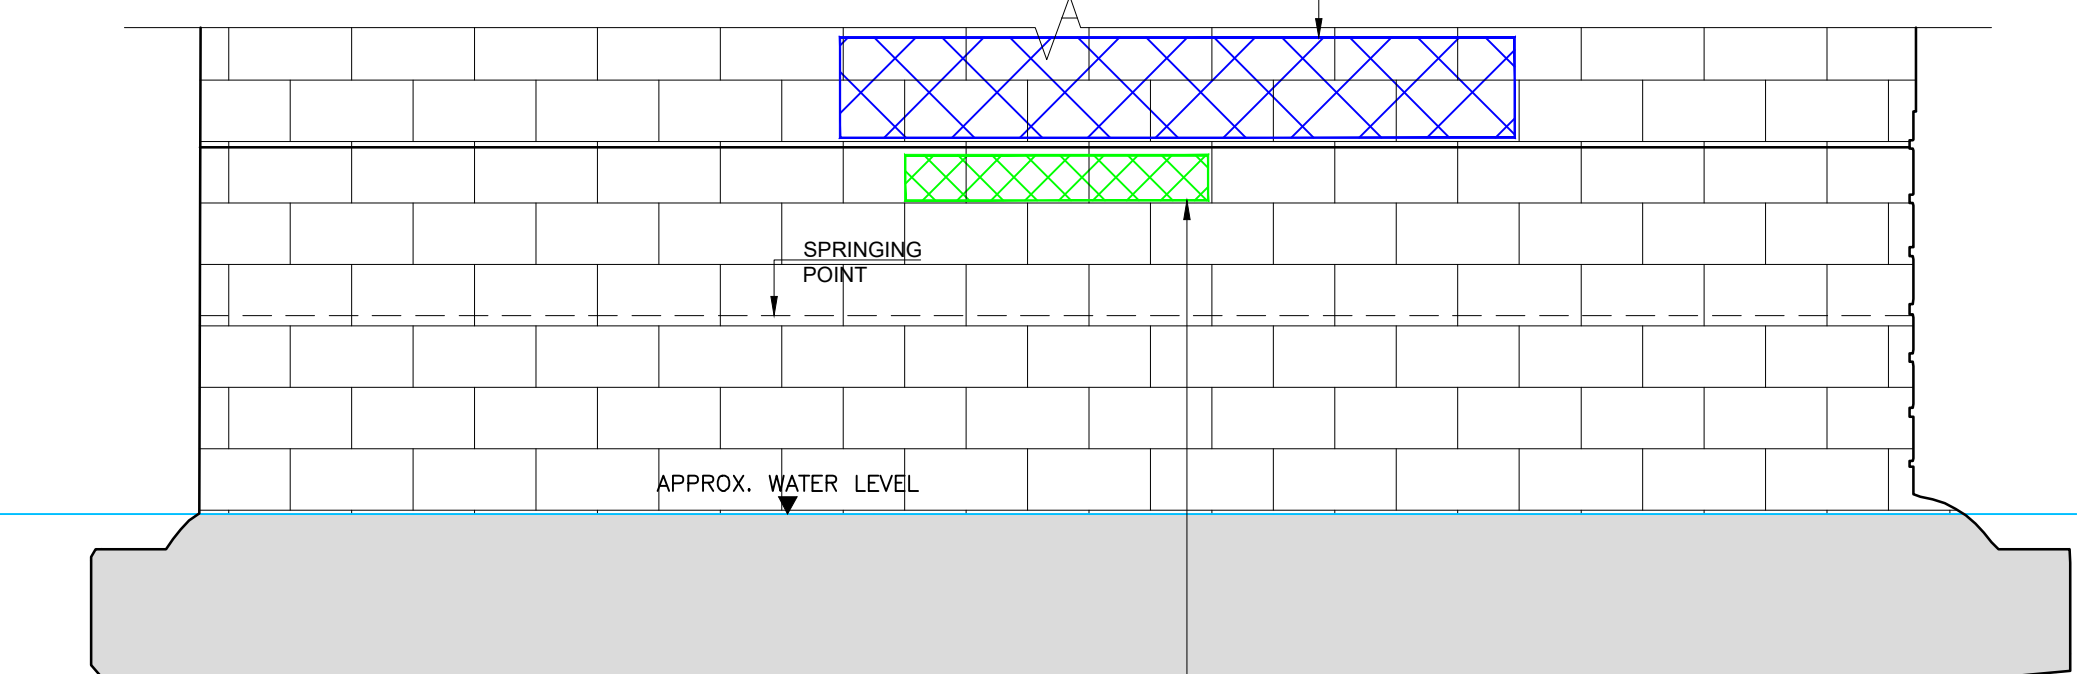

SECTIONAL ELEVATION K
A1 SCALE 1:50
A3 SCALE 1:100

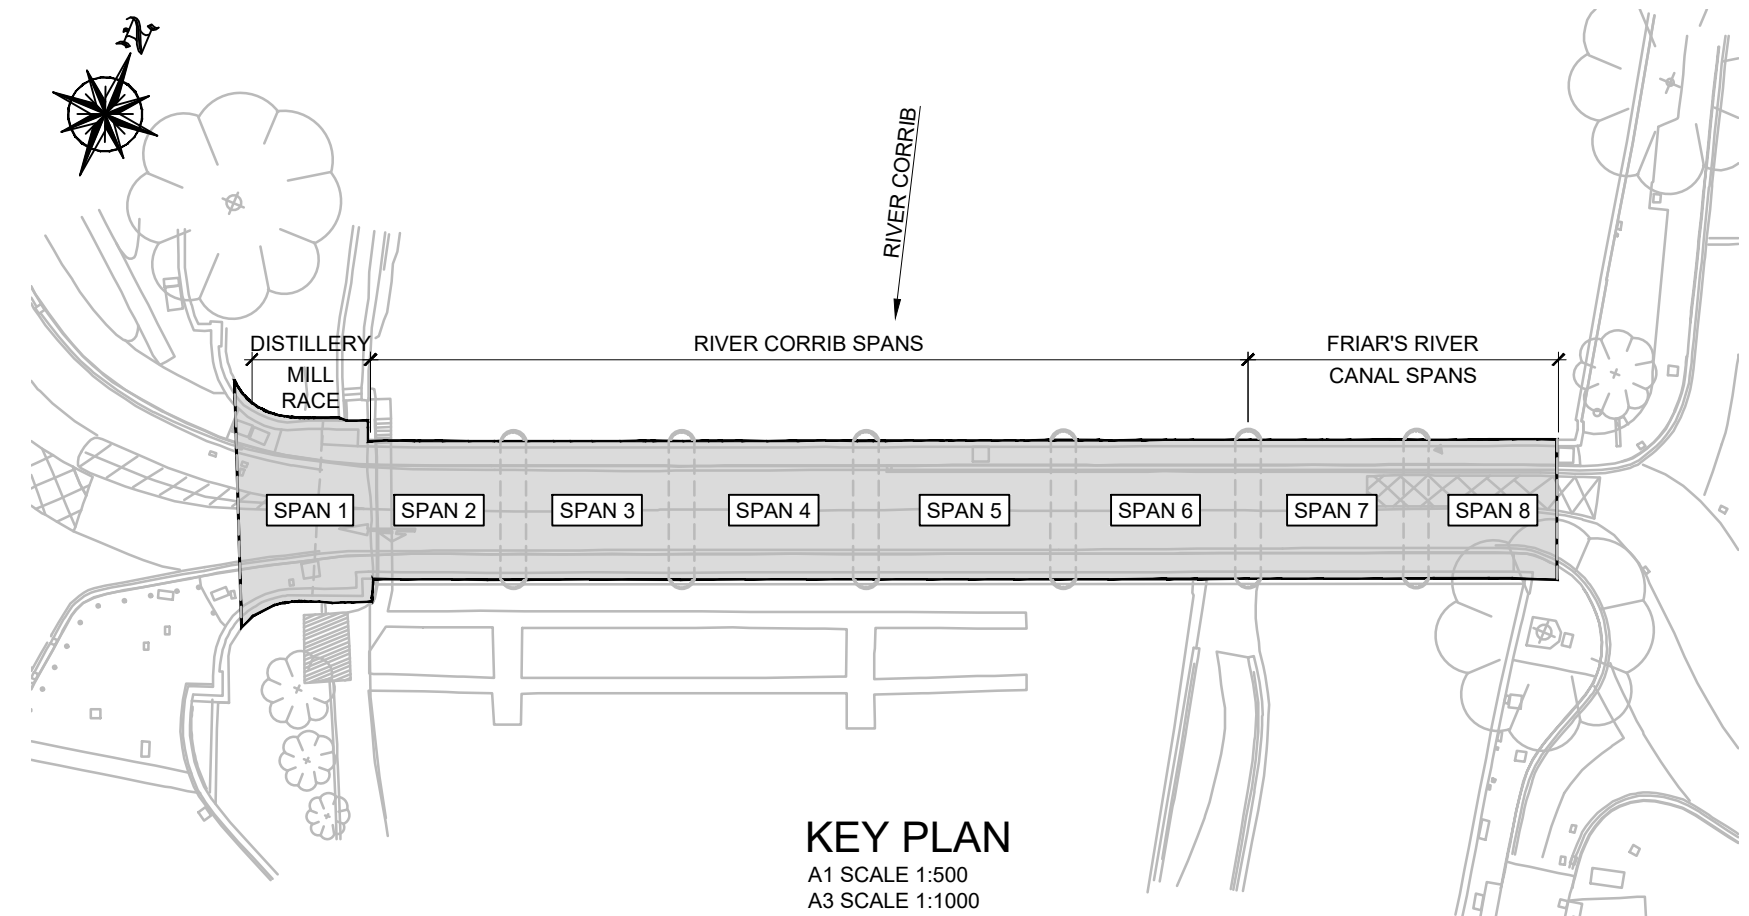

KEY PLAN
A1 SCALE 1:500
A3 SCALE 1:1000



No.	Revision	Date	By	Chk'd	App'd
P01	Issued for Review and Comment	14/03/2025	KJ	PK	PK
P02	Issued for Review and Comment	02/05/2025	KJ	PK	PK
P03	Issued for Review and Comment	12/05/2025	DS	PK	PK
T01	Issued for Review and Comment - Tender Stage	June 2025	DS	PK	PK
T02	Issued for Review and Comment - Tender Stage	Oct' 2025	DS	PK	PK
T03	Issued for Review and Comment - Tender Stage	Apr' 2026	DS	PK	PK




Offices:
Dublin
Leeds
Ireland
UK

Sandyford & Santry
Ctley
t +353 (0) 1 294 0800
t +44 (0) 113 360 1720


Drawn	Designed	Checked	Approved	Suitability Code - Description
LW	DS	PK	PK	A1 - Approved/Accepted

Project Stage	Tender Issue
Project Title	Galway Bridge Rehabilitations Salmon Weir Bridge
Drawing Title	Salmon Weir Bridge Structural Repairs Sheet 5 of 7
Drawing Number	Project Originator Volume Location Type Role Number GBRF - ROD - SBR - S07 - DR - CB - 50024
Scale (A1)	As Shown Date: February 2025 Job No: 23.150 Rev: T03


DO NOT SCALE USE FIGURED DIMENSIONS ONLY

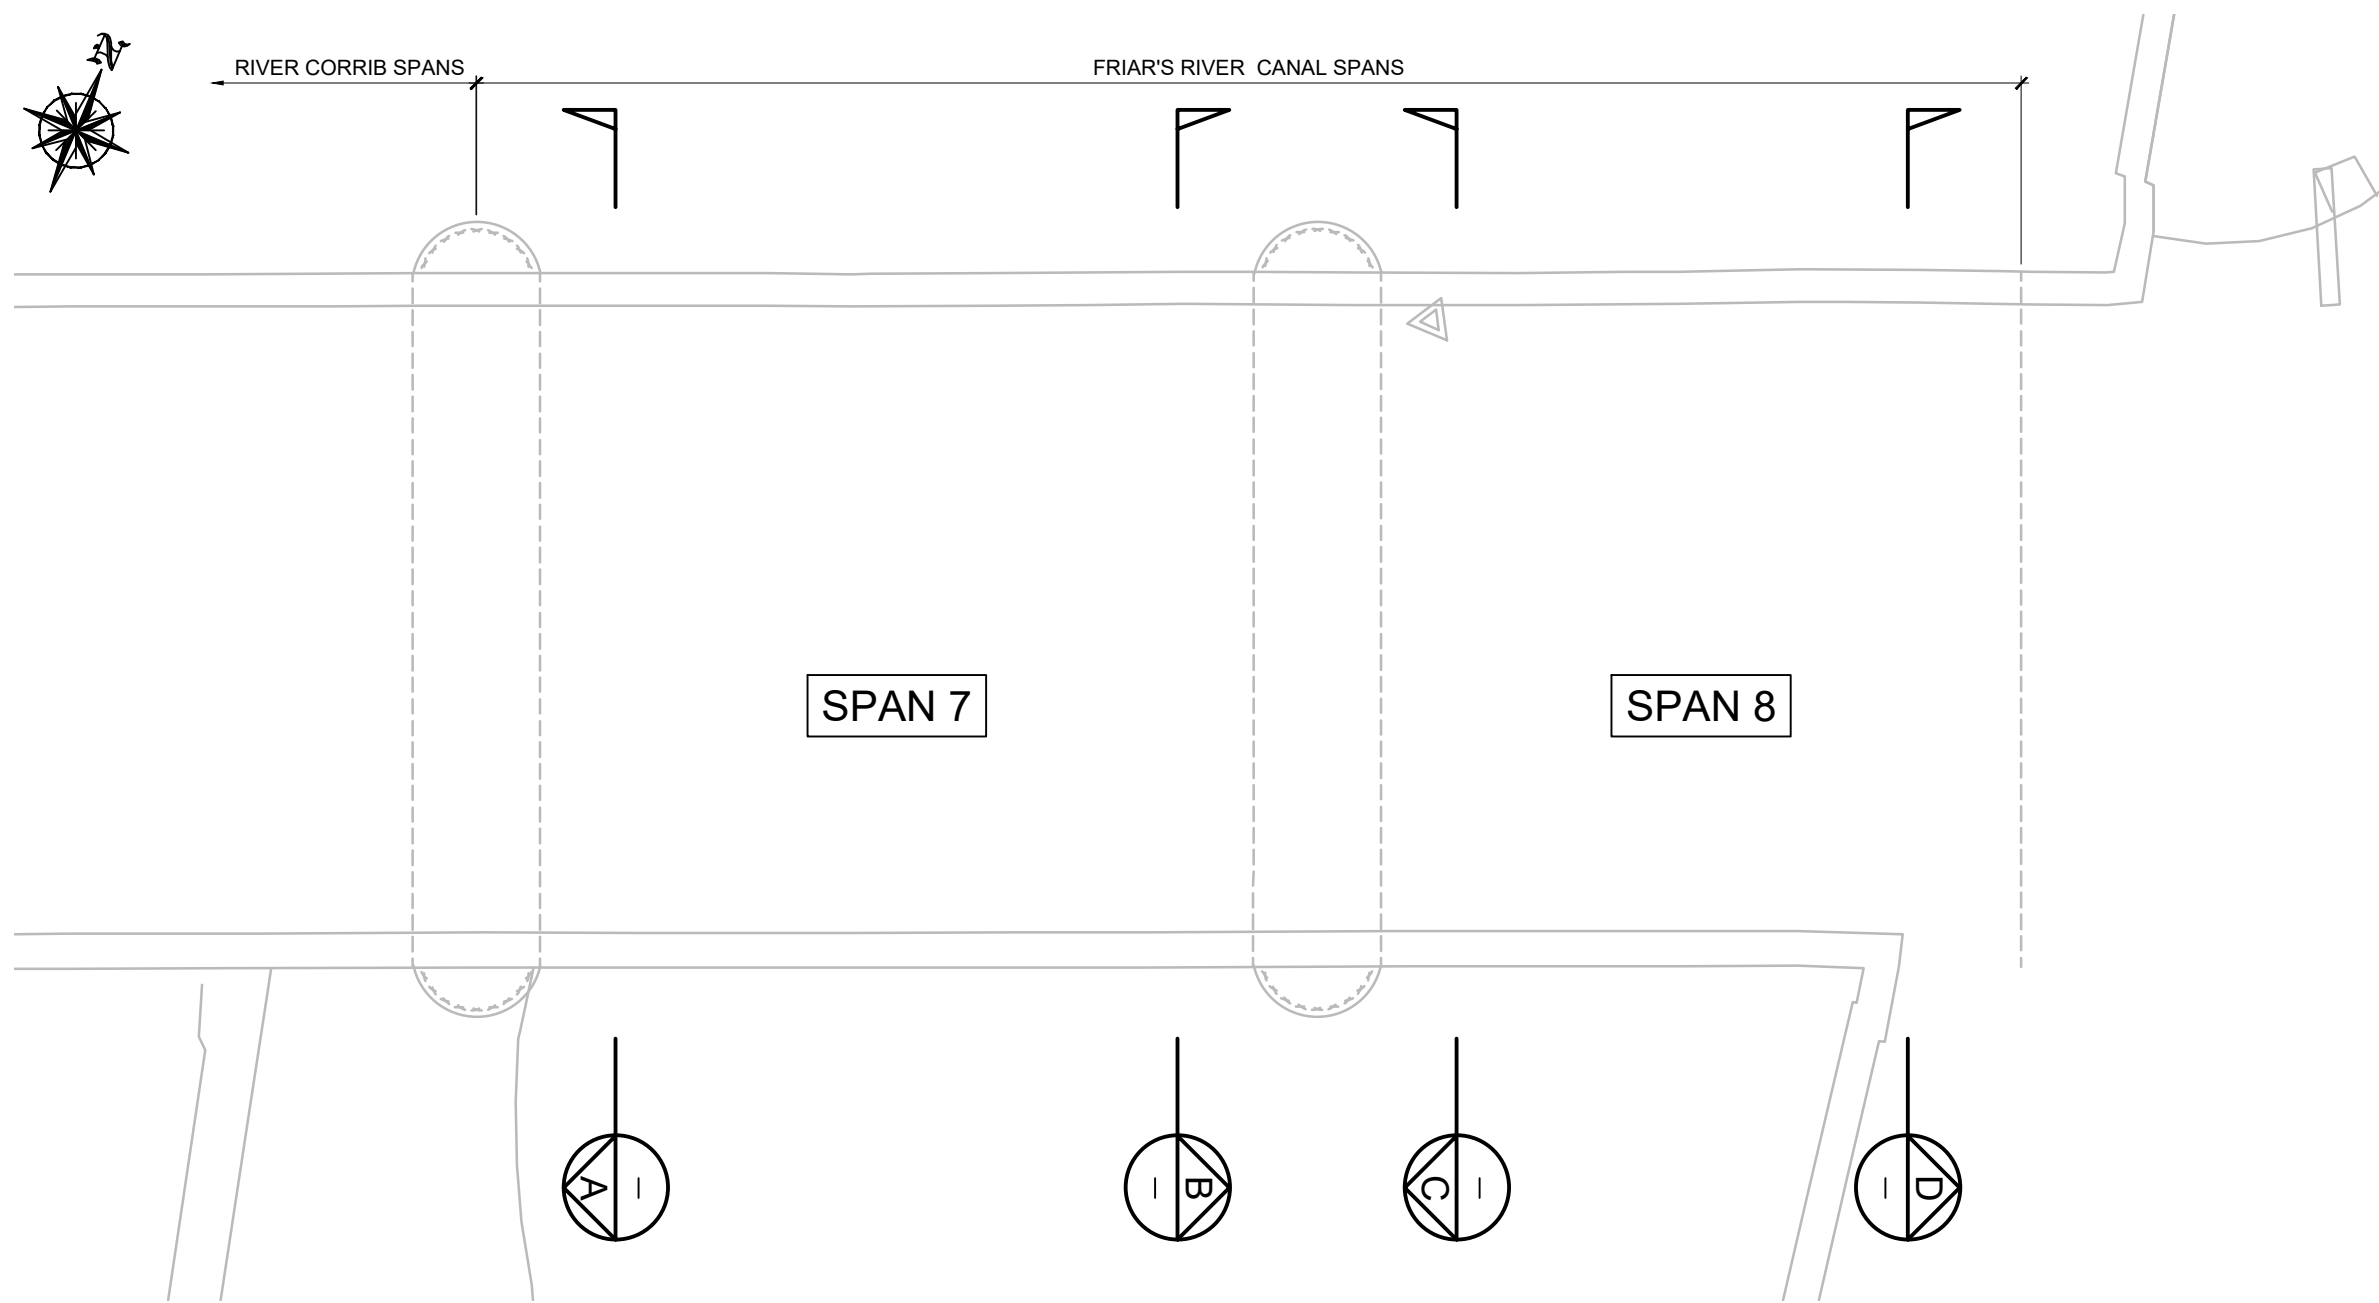


PLAN ON FRIAR'S RIVER CANAL ARCH BARRELS
A1 SCALE 1:100
A3 SCALE 1:200

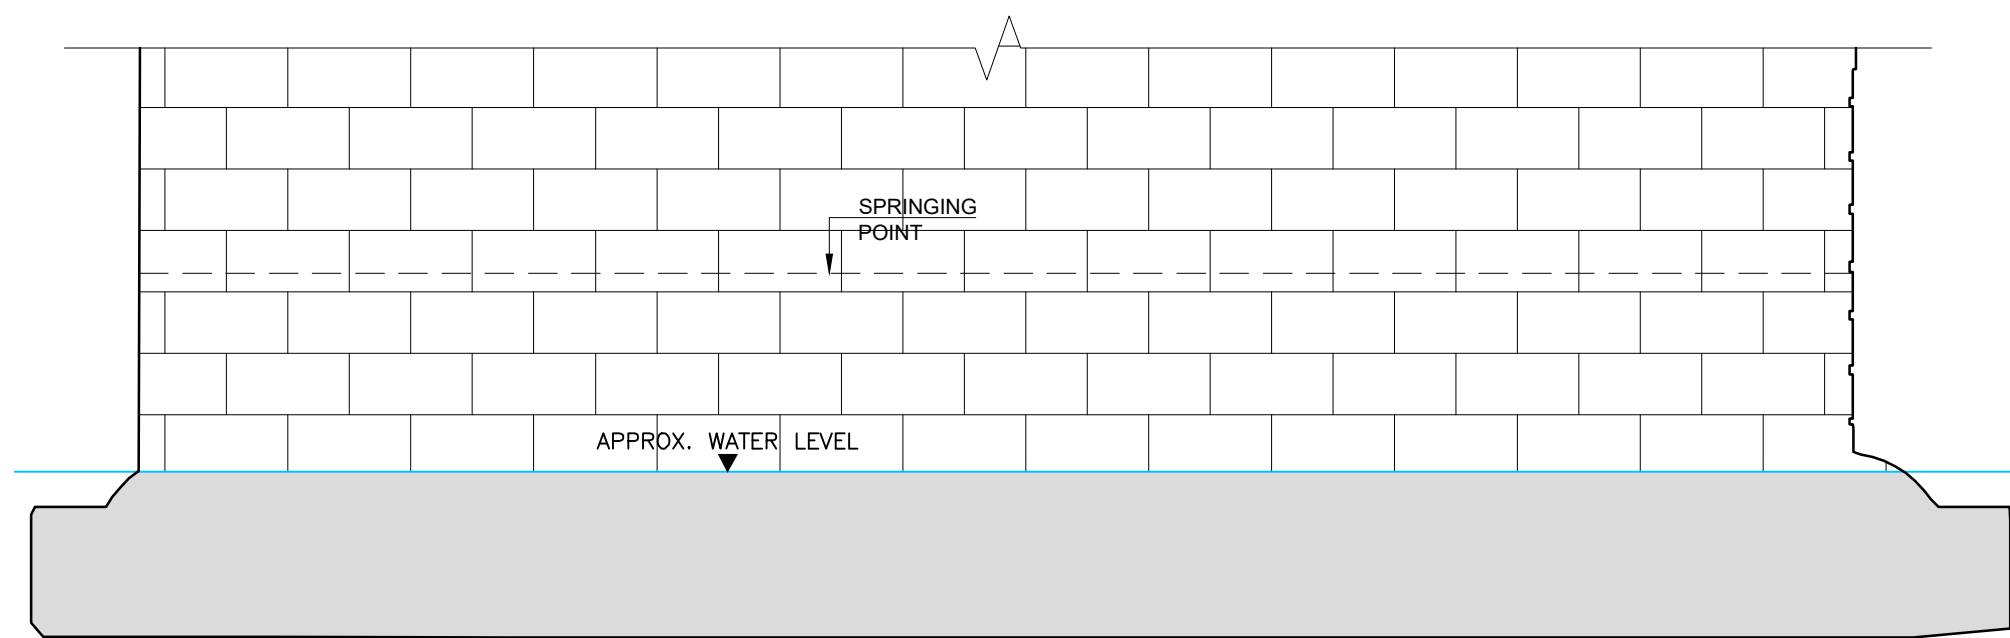


SECTIONAL ELEVATION A
A1 SCALE 1:50
A3 SCALE 1:100

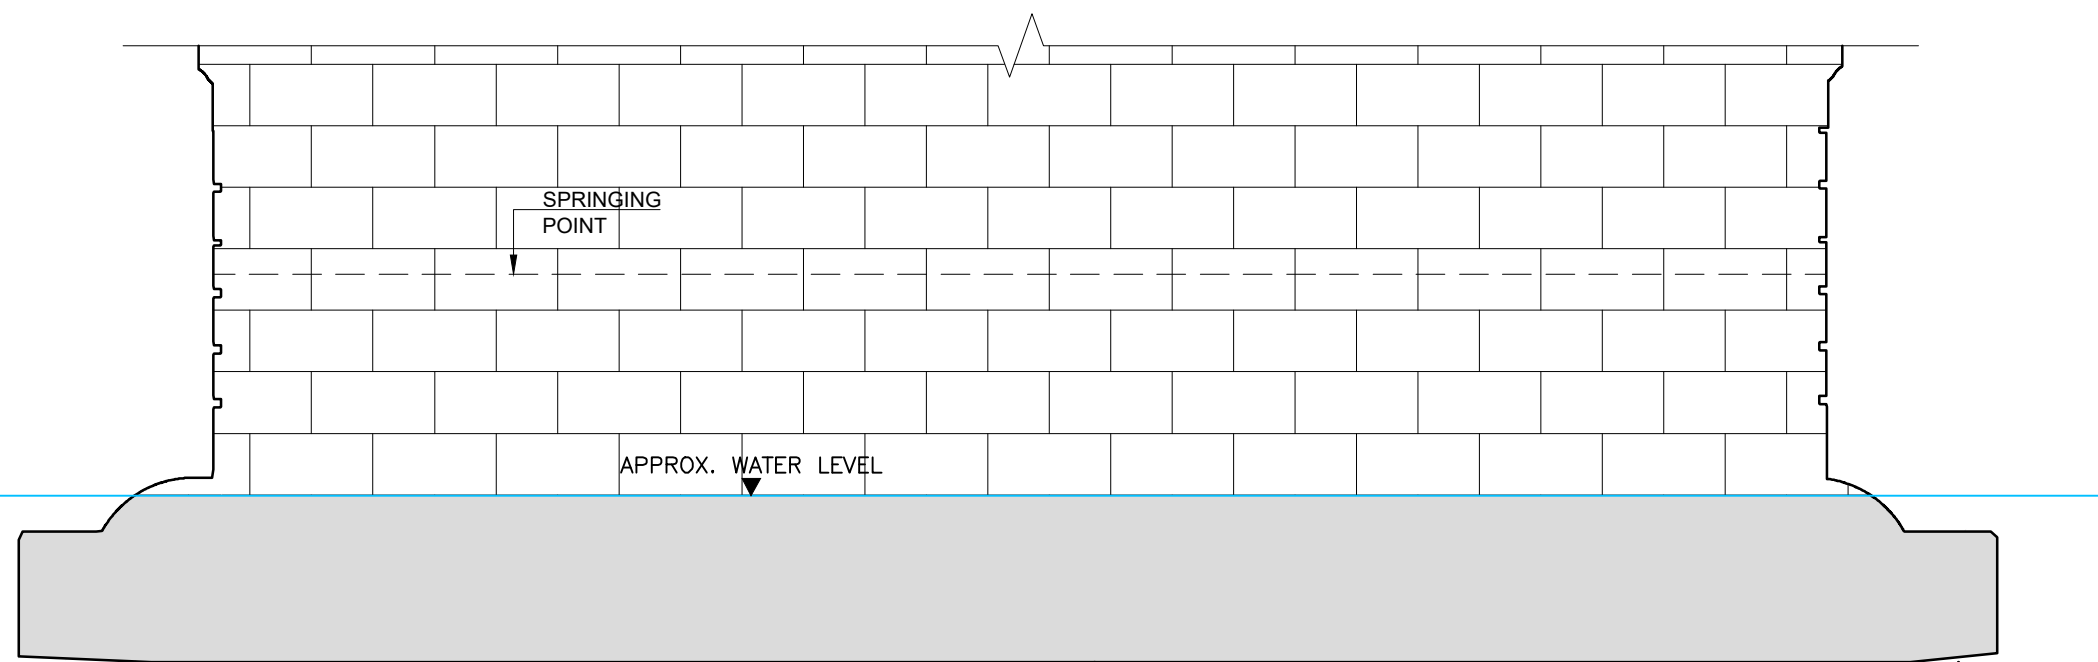


SECTIONAL ELEVATION C
A1 SCALE 1:50
A3 SCALE 1:100

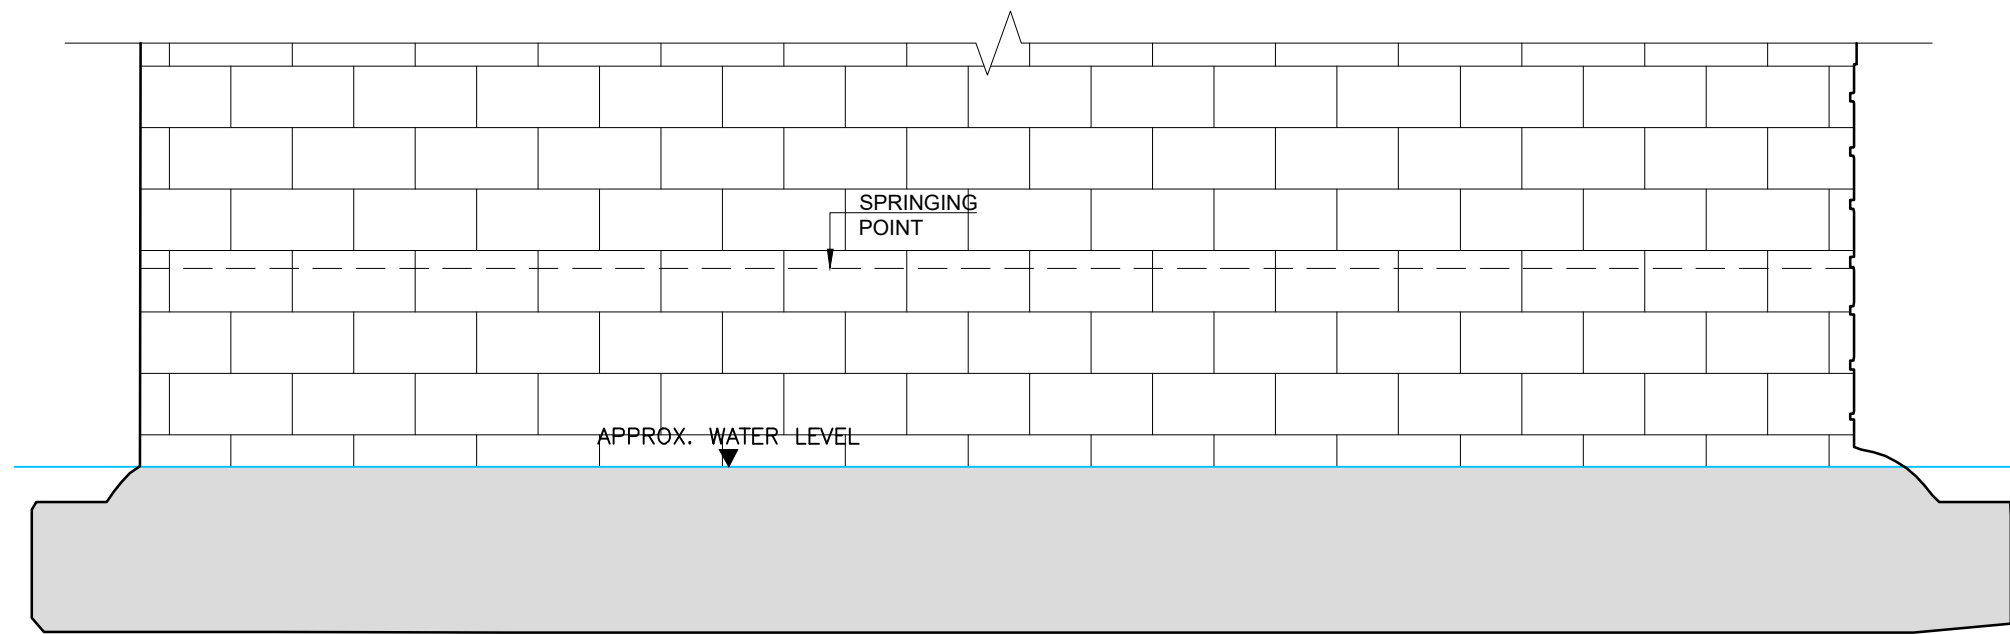

SECTIONAL ELEVATION B
A1 SCALE 1:50
A3 SCALE 1:100

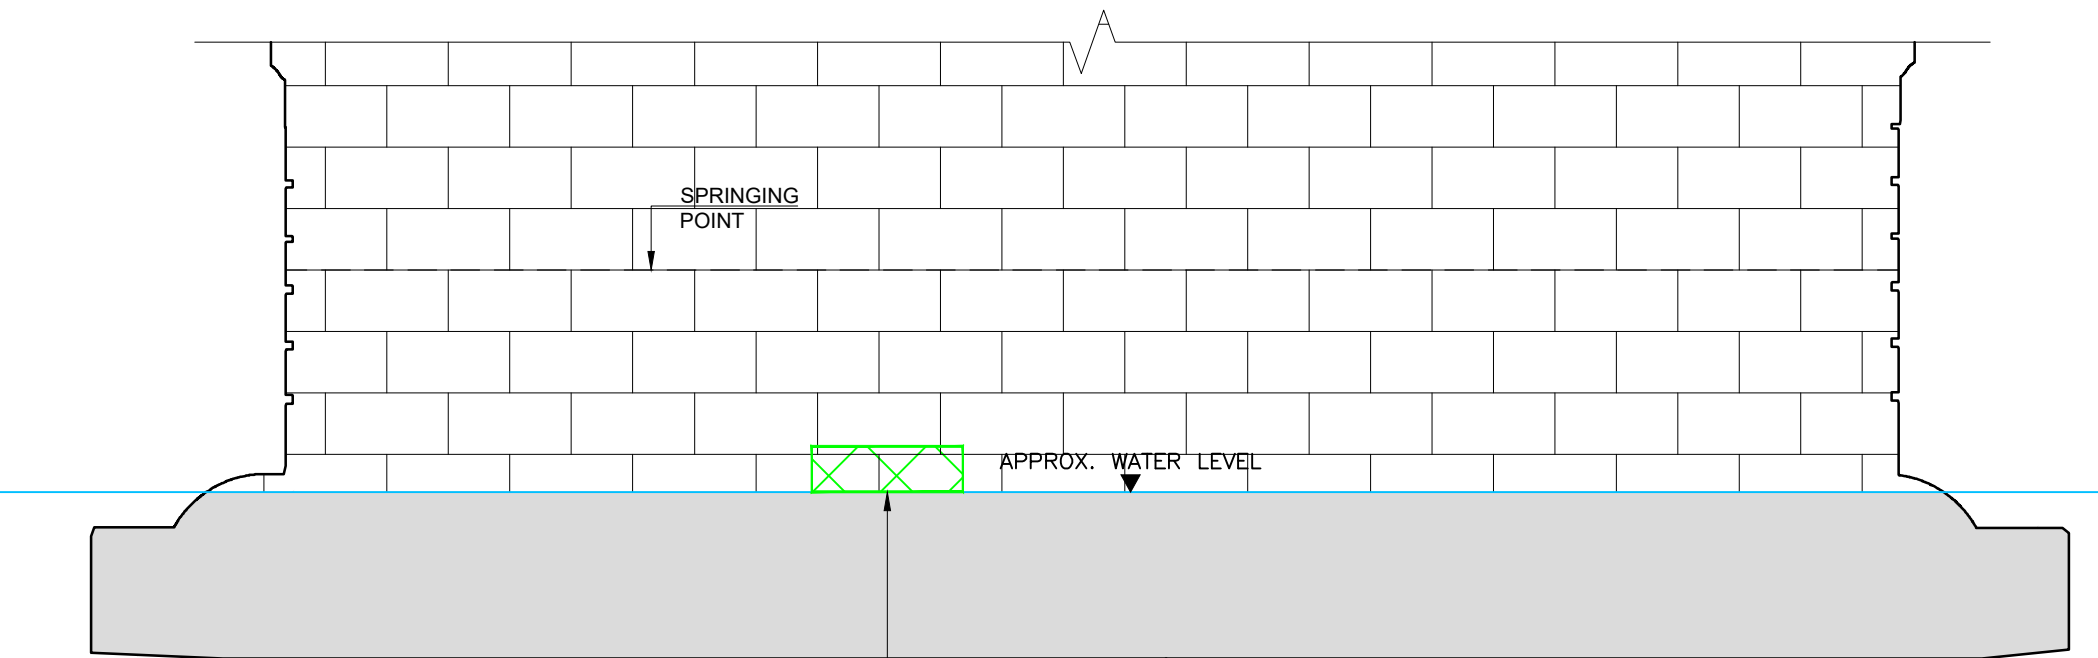

SECTIONAL ELEVATION D
A1 SCALE 1:50
A3 SCALE 1:100

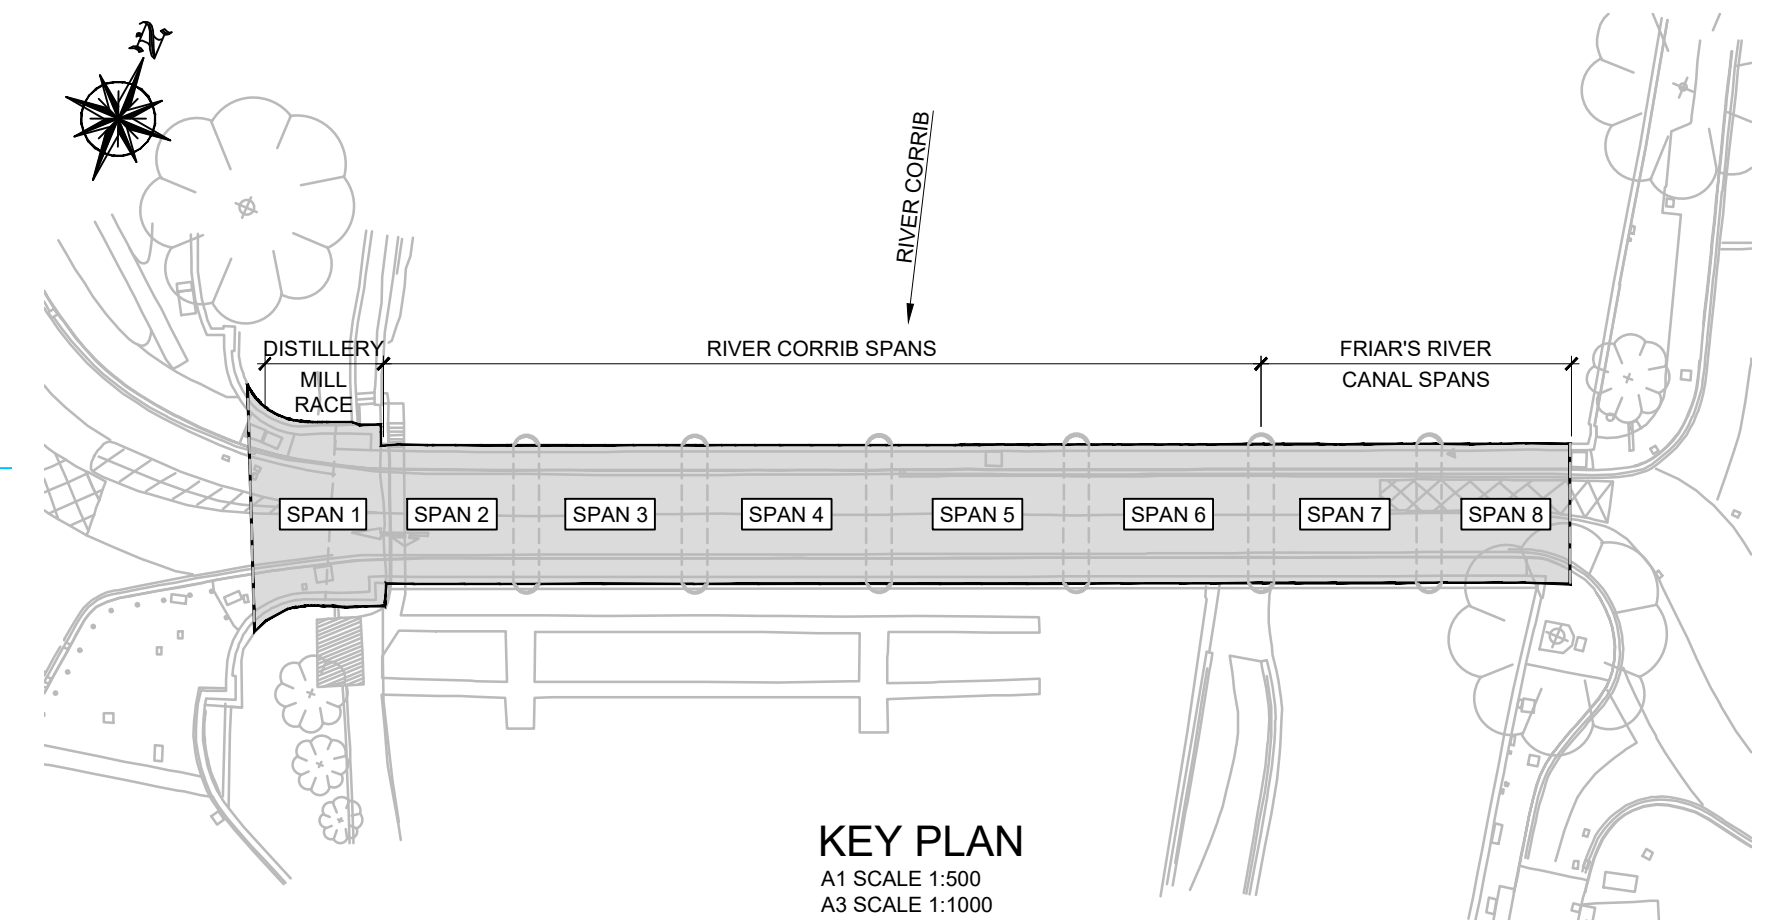

KEY PLAN
A1 SCALE 1:500
A3 SCALE 1:1000

- NOTES:**
- ALL DIMENSIONS ARE IN MILLIMETRES UNLESS NOTED OTHERWISE.
 - ALL LEVELS ARE IN METRES TO ORDINANCE DATUM MALIN HEAD.
 - ALL COORDINATES ARE TO IRISH TRANSVERSE MERCATOR (ITM).
 - ALL CONCRETE REPAIRS SHALL BE IN ACCORDANCE WITH CC-SPW-05500.
 - ALL STONEWORK REPAIRS TO BE IN ACCORDANCE WITH CONSERVATION REQUIREMENTS IN APPENDIX 31/1 OF THE SPECIFICATION.

- LEGEND:**
- ALL VEGETATION TO BE REMOVED AND THE STONEWORK TO BE TREATED WITH BIOCIDE PRIOR TO RAKING OUT OF JOINTS, AND REPOINTING.
 - MASONRY REPAIRS
 - GRAFFITI REMOVAL
 - SCOUR APRON REPAIRS




No.	Revision	Date	By	Chk'd	App'd
P01	Issued for Review and Comment	14/03/2025	KJ	PK	PK
P02	Issued for Review and Comment	02/05/2025	KJ	PK	PK
P03	Issued for Review and Comment	12/05/2025	DS	PK	PK
T01	Issued for Review and Comment - Tender Stage	June 2025	DS	PK	PK
T02	Issued for Review and Comment - Tender Stage	Oct 2025	DS	PK	PK
T03	Issued for Review and Comment - Tender Stage	Apr 2026	DS	PK	PK



Offices:
Dublin - Sandyford & Santry
Leeds - Otley
Ireland t +353 (0) 1 294 0800
UK t +44 (0) 113 360 1720

Drawn	Designed	Checked	Approved	Suitability Code - Description
LW	DS	PK	PK	A1 - Approved/Accepted

Project Stage	Tender Issue					
Project Title	Galway Bridge Rehabilitations Salmon Weir Bridge					
Drawing Title	Salmon Weir Bridge Structural Repairs Sheet 6 of 7					
Drawing Number	GBRF	ROD	SBR	S07	DR	CB - 50025
Scale (A1)	As Shown	Date:	February 2025	Job No:	23.150	Rev: T03

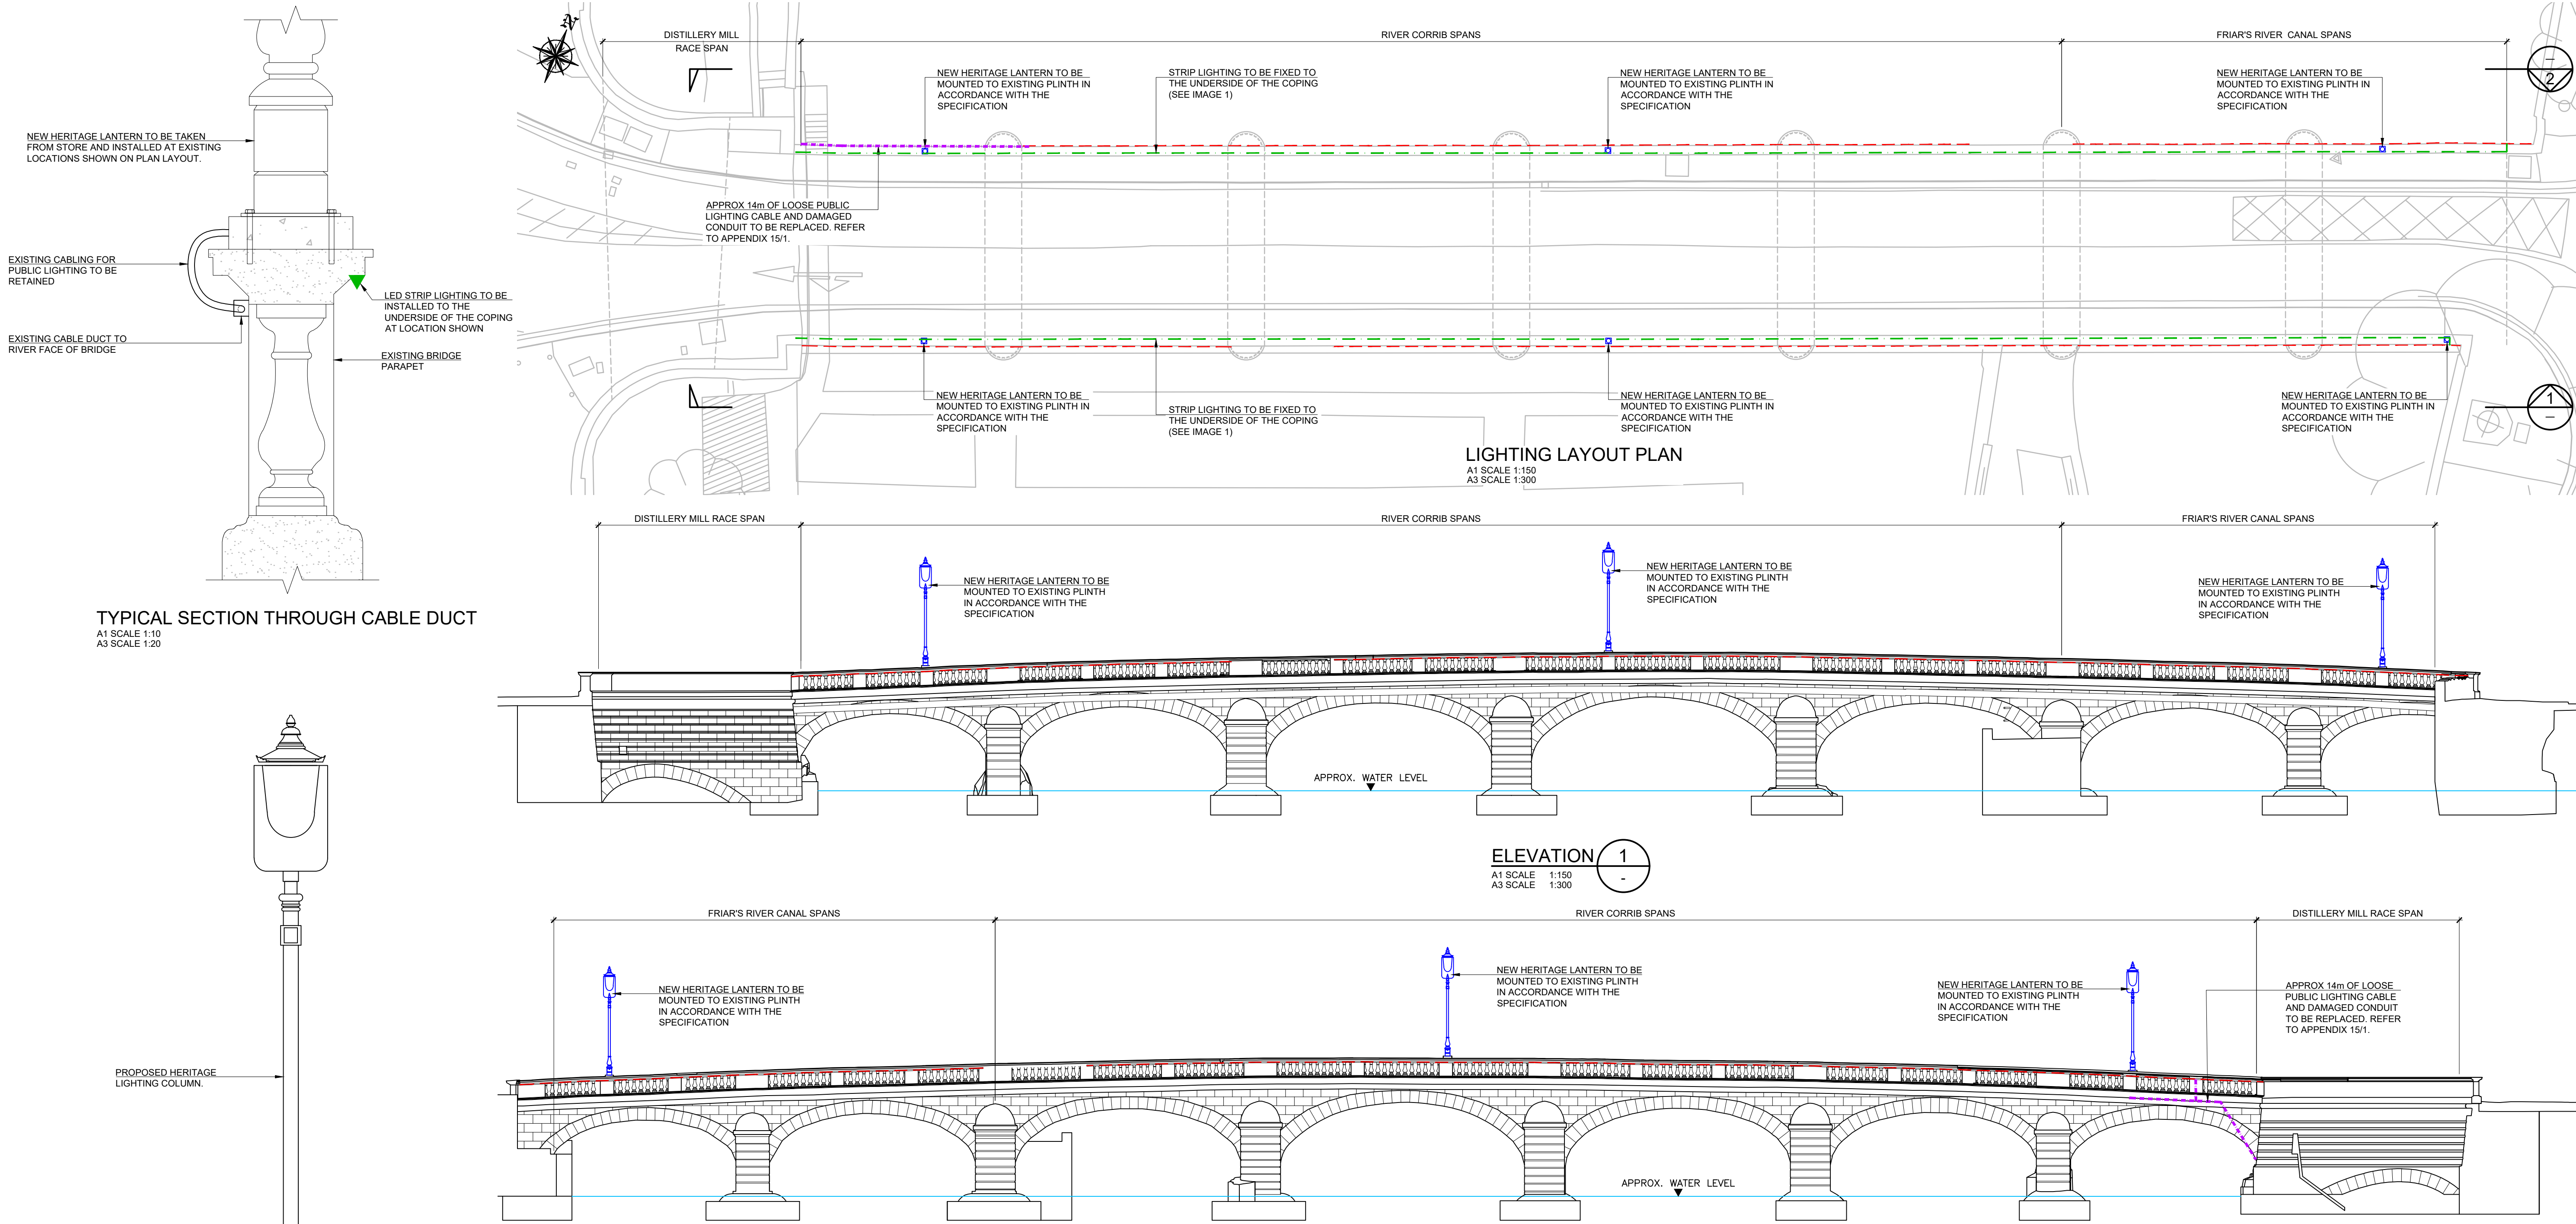

TYPICAL ELEVATION OF PROPOSED LIGHTING COLUMN
A1 SCALE 1:20
A3 SCALE 1:40

TYPICAL SECTION THROUGH HOLDING DOWN ARRANGEMENT
A1 SCALE 1:10
A3 SCALE 1:20

LEGEND:

- EXISTING PUBLIC LIGHTING POWER SUPPLY
- PROPOSED LED STRIP LIGHTING, PLM ILLUMINATIONS (OR EQUIVALENT)
- EXISTING DAMAGED CONDUIT AND CABLEING TO BE REPLACED

NOTES:


- ALL DIMENSIONS ARE IN MILLIMETRES UNLESS NOTED OTHERWISE.
- ALL LEVELS ARE IN METRES TO ORDINANCE DATUM MALIN HEAD.
- ALL COORDINATES ARE TO IRISH TRANSVERSE MERCATOR (ITM).
- ALL WORKS ASSOCIATED WITH HERITAGE LIGHTING TO BE UNDERTAKEN BY THE NOVATED CONTRACTOR. DRAWINGS TO BE READ IN CONJUNCTION WITH ALL ELECTRIC SKYLINE DOCUMENTS.
- FIXINGS FOR STRIP LIGHTING SHALL BE APPROPRIATE FOR THE UNIT SELECTED. SO AS TO AVOID ANY DAMAGE TO THE PARAPET STONEMWORK, THE PROPOSED FIXINGS SHALL BE A COMBINATION OF ADHESIVE AND MECHANICAL FIXINGS INTO THE MORTAR JOINTS ONLY.
- WHERE PROPOSED STRIPLIGHTING CLASHES WITH EXISTING CABLEING, EXISTING CABLEING TO BE REALIGNED TO ACCOMMODATE PROPOSED STRIPLIGHTING (REFER TO IMAGE 2)

No.	Revision	Date	By	Chk'd	App'd
P01	Issued for Review and Comment	14/03/2025	KJ	PK	PK
P02	Issued for Review and Comment	02/05/2025	KJ	PK	PK
P03	Issued for Review and Comment	12/05/2025	DS	PK	PK
T01	Issued for Review and Comment - Tender Stage	June 2025	DS	PK	PK
T02	Issued for Review and Comment - Tender Stage	Oct' 2025	DS	PK	PK
T03	Issued for Review and Comment - Tender Stage	Apr' 2026	DS	PK	PK
T04	Issued for Review and Comment - Tender Stage	Apr' 2026	DS	PK	PK

Offices:
Dublin - Sandyford & Santry
Leeds - Otley
Ireland - t +353 (0) 1 294 0800
UK - t +44 (0) 113 360 1720

Drawn	Designed	Checked	Approved	Suitability Code - Description
LW	DS	PK	PK	A1 - Approved/Accepted

Project Stage					
Tender Issue					
Project Title Galway Bridge Rehabilitations Salmon Weir Bridge					
Drawing Title Salmon Weir Bridge Structural Repairs Sheet 7 of 7					
Drawing Number	GBRF	ROD	Volume - SBR	Location - S07	Type Role Number - DR - CB - 50026
Scale (A1)	As Shown	Date:	February 2025	Job No:	23.150
				Rev:	T04

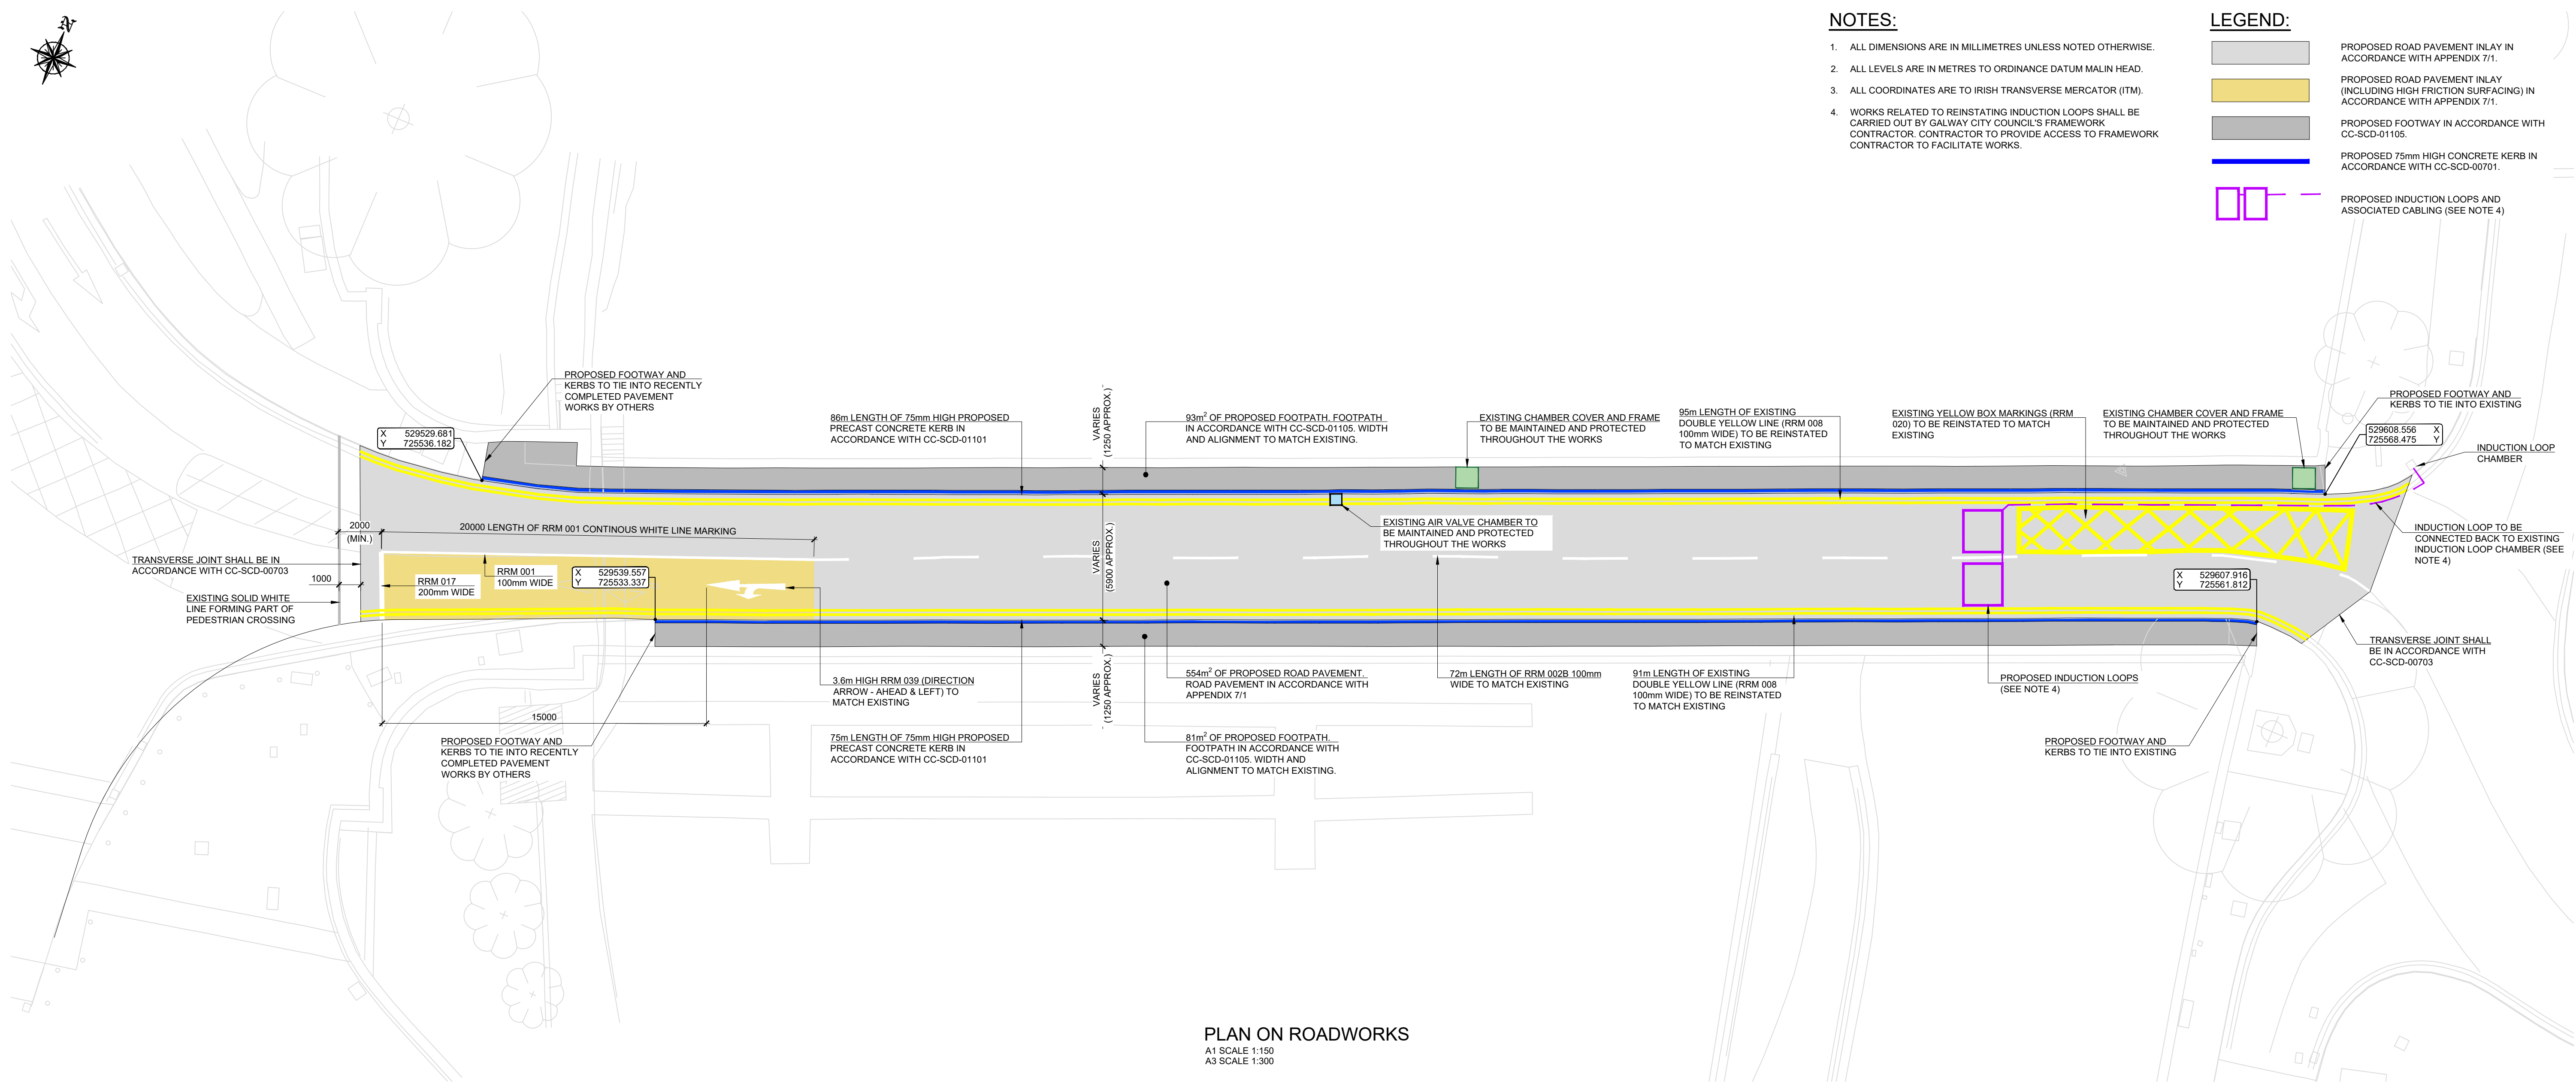



A1 SCALE 1:150
A3 SCALE 1:300



A1 SCALE 1:25
A3 SCALE 1:50




A1 SCALE 1:5
A3 SCALE 1:10

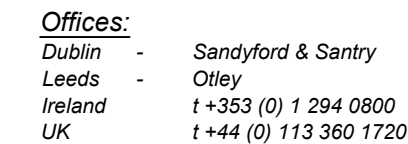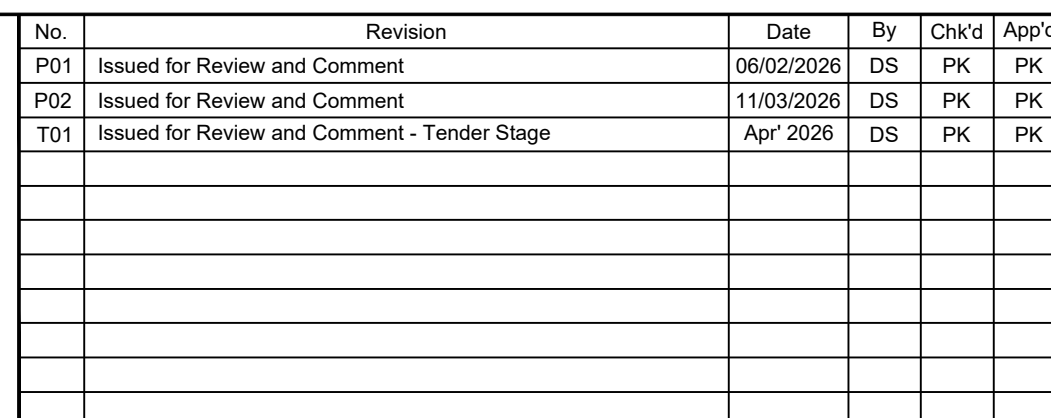

Drawn	Designed	Checked	Approved	Suitability Code - Description
DS	DS	PK	PK	S3 - Review & Comment

Project Stage	Tender Stage									
Project Title	Galway Bridge Rehabilitations Salmon Weir Bridge									
Drawing Title	Salmon Weir Bridge Roadworks Drawings									
Drawing Number	Project GBRF	Originator - ROD	Volume - SBR	Location S07	Type - DR	Role - CB	Number 50027			
Scale (A1)	As Shown	Date:	Jan' 2026	Job No:	23.150	Rev:	T01			

DO NOT SCALE USE FIGURED DIMENSIONS ONLY

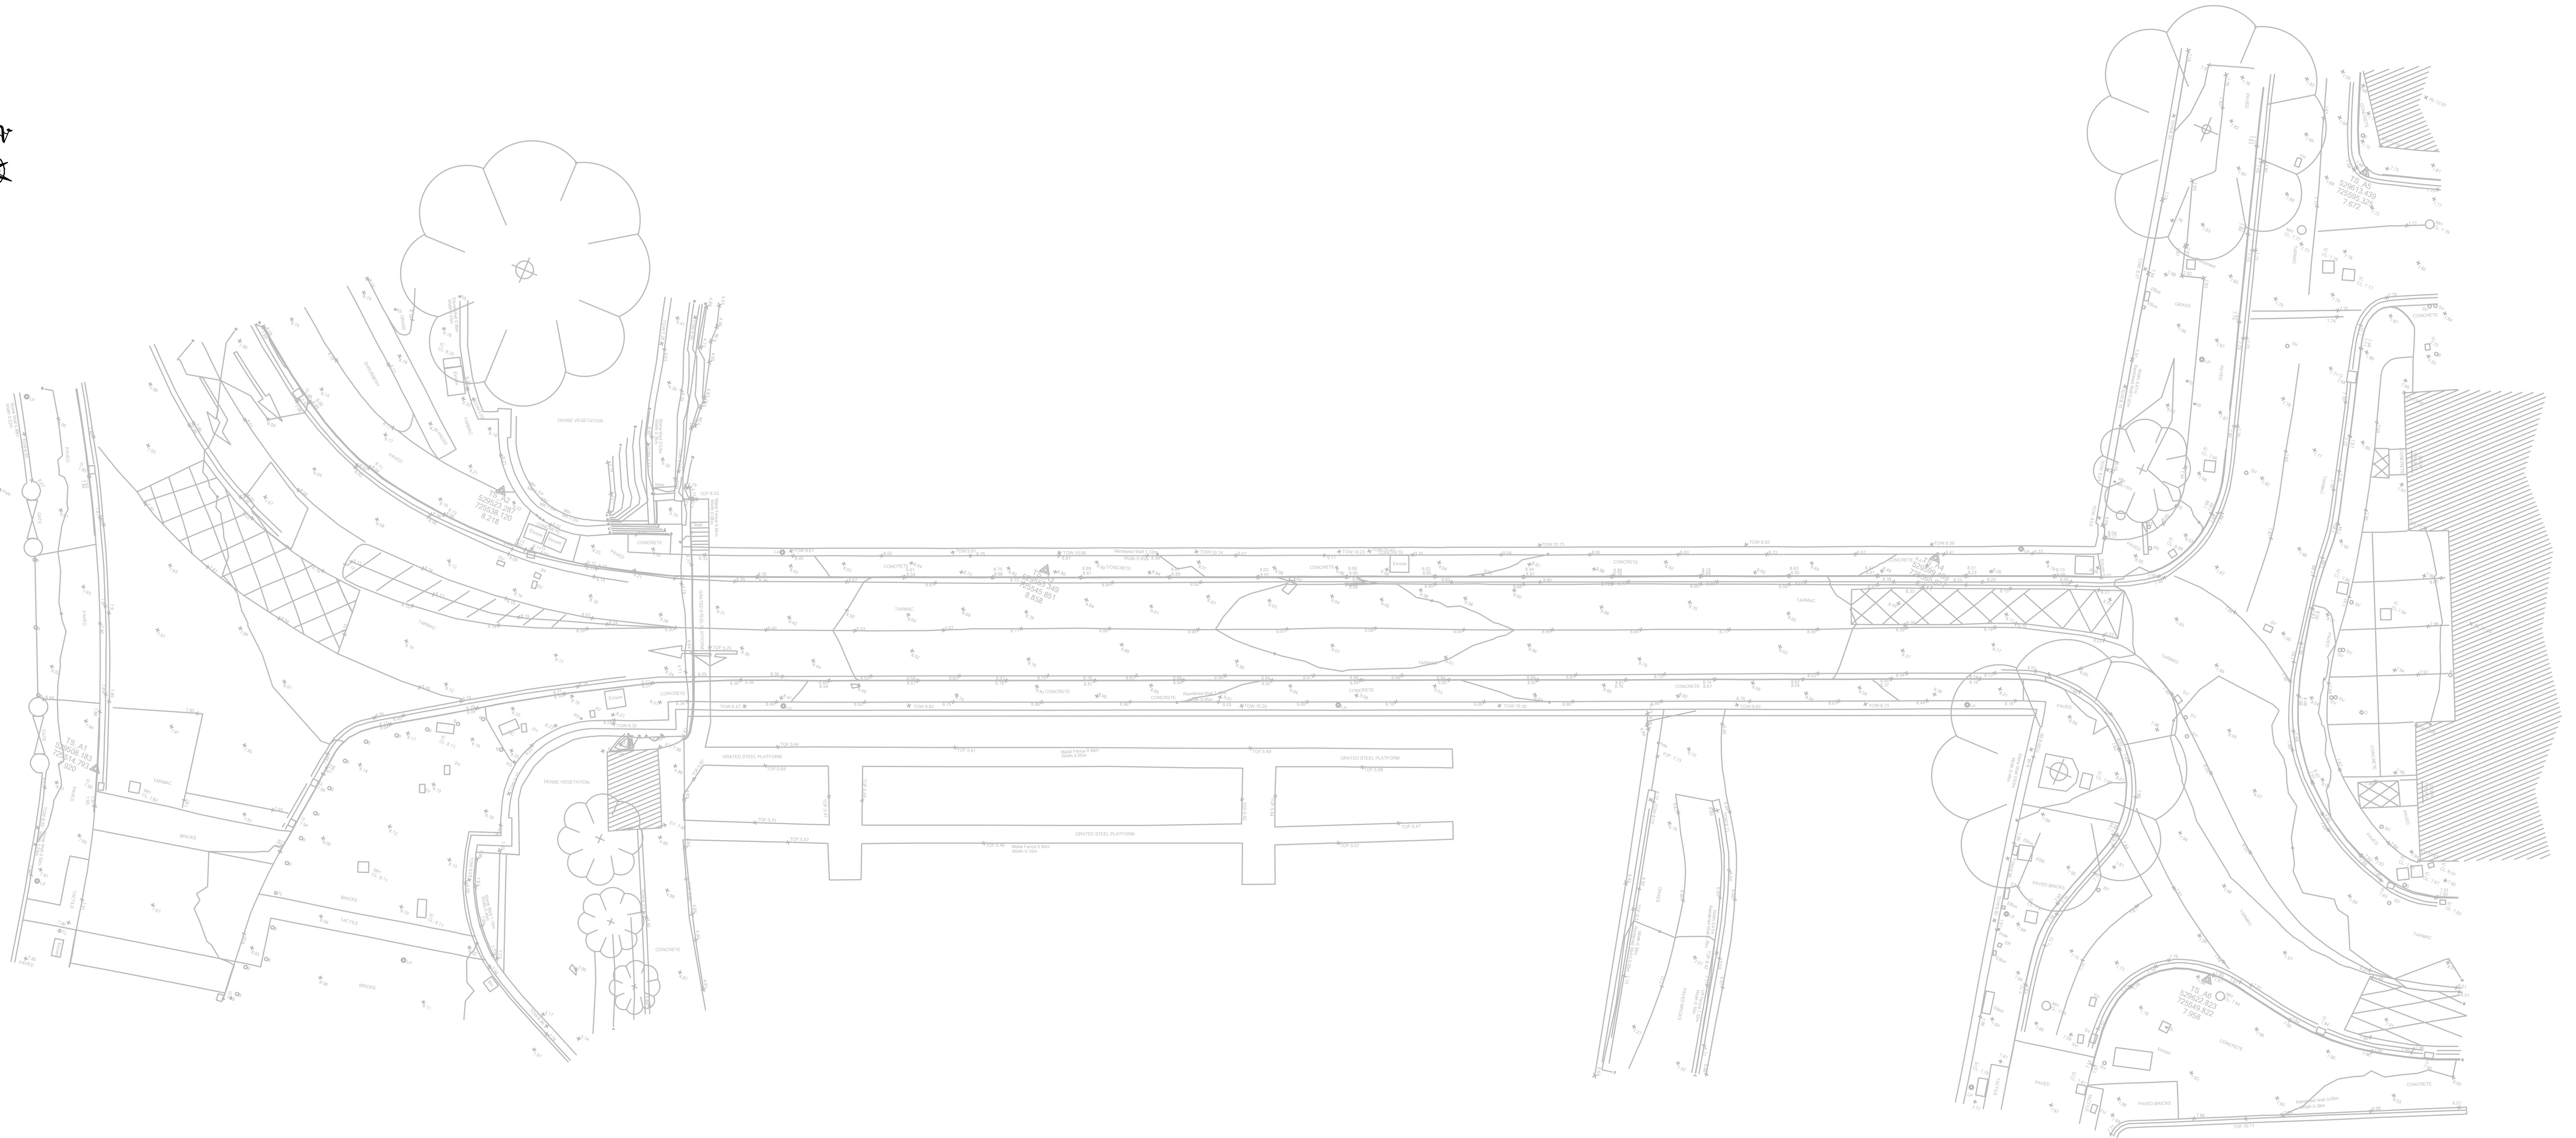

PLAN ON TOPOGRAPHICAL SURVEY
A1 SCALE 1:200
A3 SCALE 1:400



No.	Revision	Date	By	Chk'd	App'd
P01	Issued for Review and Comment	14/03/2025	KJ	PK	PK
P02	Issued for Review and Comment	02/05/2025	KJ	PK	PK
P03	Issued for Review and Comment	12/05/2025	DS	PK	PK
T01	Issued for Review and Comment - Tender Stage	June 2025	DS	PK	PK
T02	Issued for Review and Comment - Tender Stage	Oct' 2025	DS	PK	PK
T03	Issued for Review and Comment - Tender Stage	Apr' 2026	DS	PK	PK







Offices:
Dublin - Sandyford & Santry
Leeds - Otley
Ireland t +353 (0) 1 294 0800
UK t +44 (0) 113 360 1720

Drawn	Designed	Checked	Approved	Suitability Code - Description
LW	DS	PK	PK	A1 - Approved/Accepted

Project Stage	Tender Issue					
Project Title	Galway Bridge Rehabilitations Salmon Weir Bridge					
Drawing Title	Salmon Weir Bridge Topographical Survey Sheet 1 of 3					
Drawing Number	GBRF	-	ROD	-	SBR	-
Project	GBRF	-	ROD	-	SBR	-
Originator	GBRF	-	ROD	-	SBR	-
Volume	GBRF	-	ROD	-	SBR	-
Location	GBRF	-	ROD	-	SBR	-
Type	GBRF	-	ROD	-	SBR	-
Role	GBRF	-	ROD	-	SBR	-
Number	GBRF	-	ROD	-	SBR	-
Scale (A1)	As Shown	Date:	February 2025	Job No:	23.150	Rev: T03

DO NOT SCALE USE FIGURED DIMENSIONS ONLY

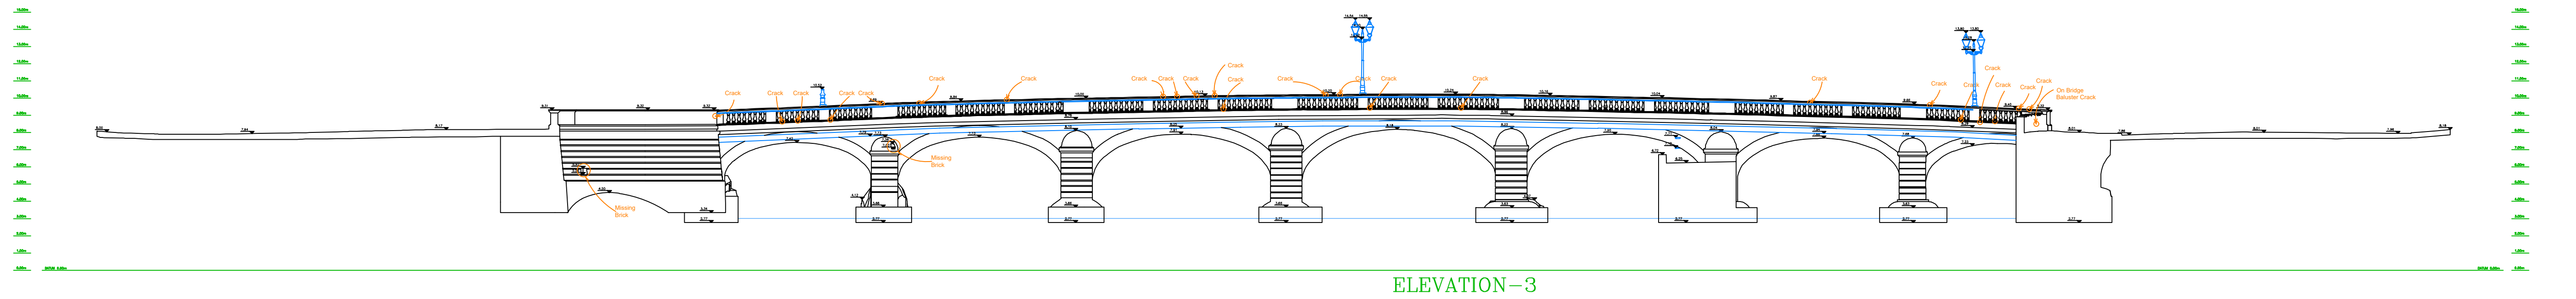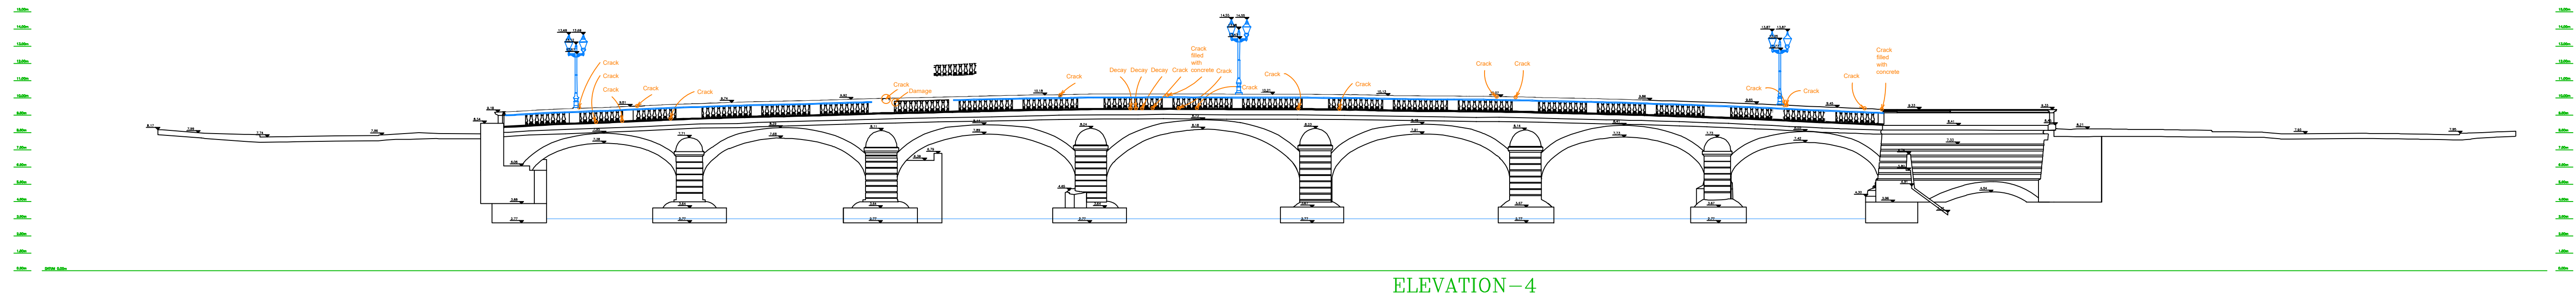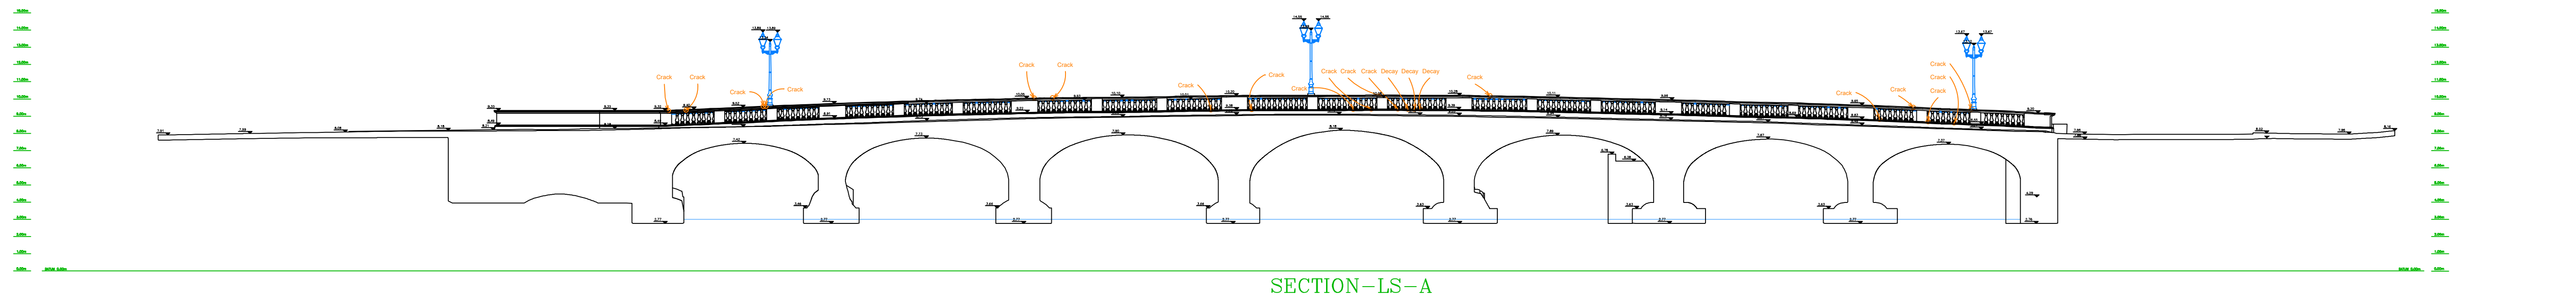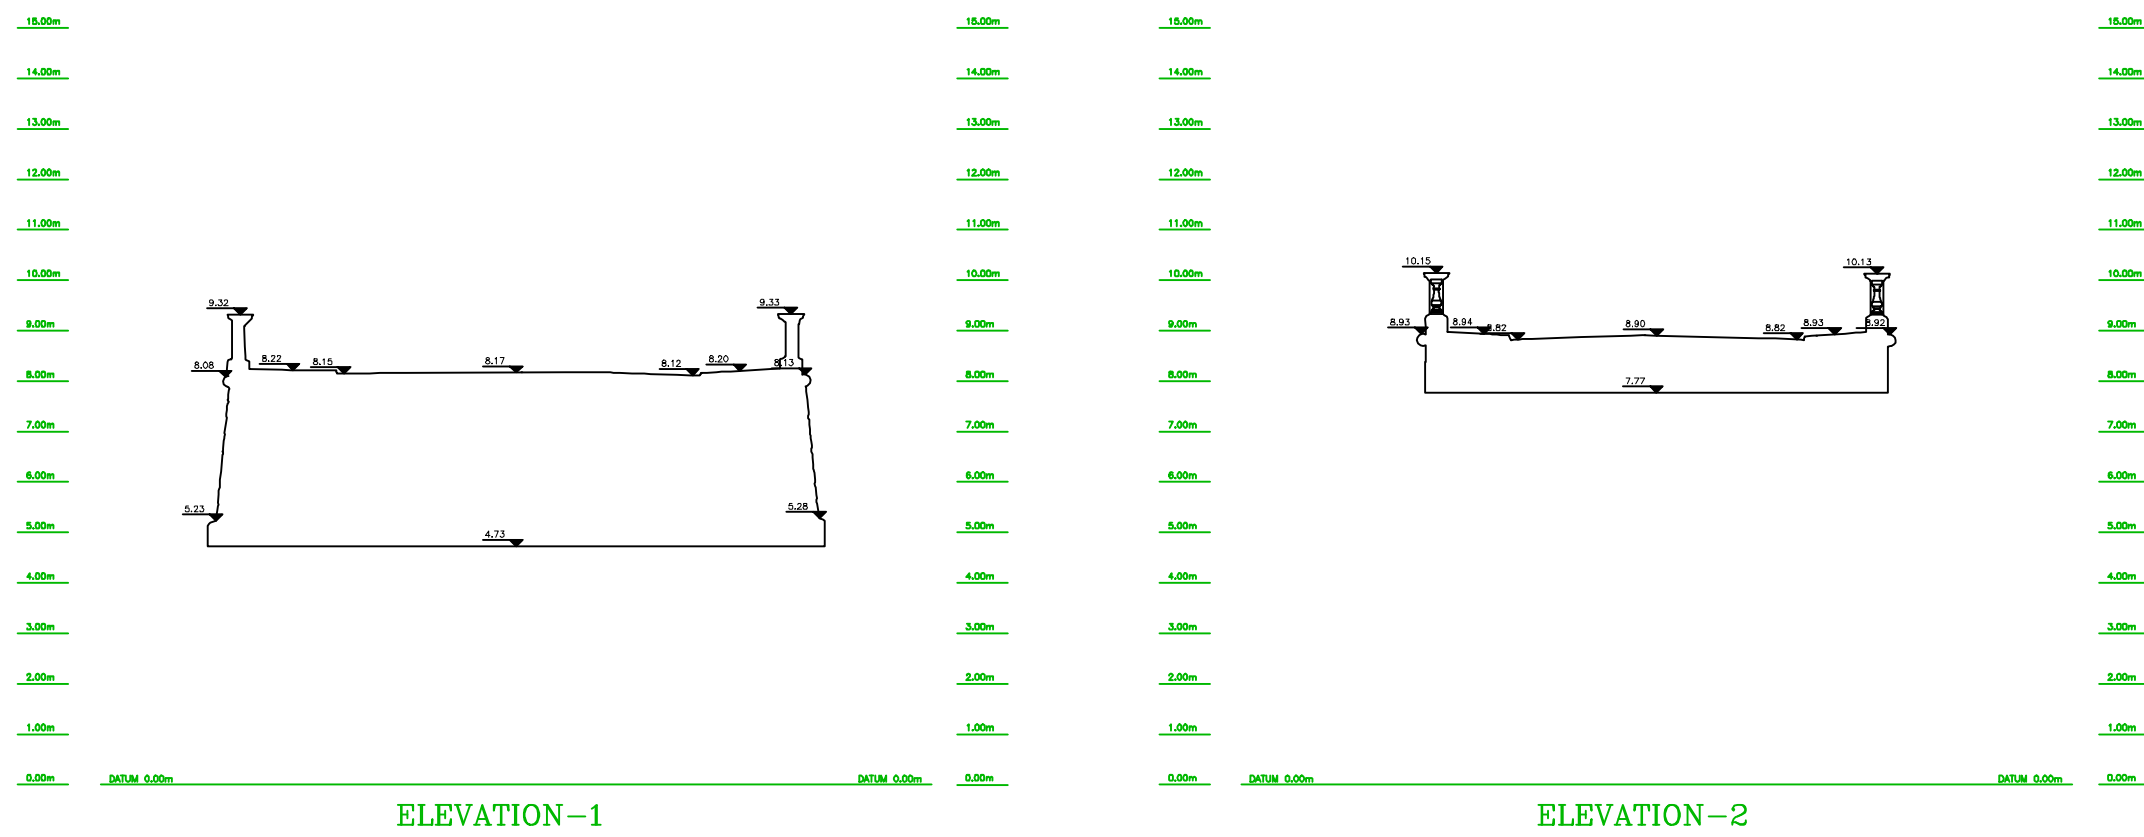




No.	Revision	Date	By	Chk'd	App'd
P01	Issued for Review and Comment	14/03/2025	KJ	PK	PK
P02	Issued for Review and Comment	02/05/2025	KJ	PK	PK
P03	Issued for Review and Comment	12/05/2025	DS	PK	PK
T01	Issued for Review and Comment - Tender Stage	June 2025	DS	PK	PK
T02	Issued for Review and Comment - Tender Stage	Oct' 2025	DS	PK	PK
T03	Issued for Review and Comment - Tender Stage	Apr' 2026	DS	PK	PK



Offices:
Dublin - Sandyford & Santry
Leeds - Otley
Ireland - t +353 (0) 1 294 0800
UK - t +44 (0) 113 360 1720

Drawn	Designed	Checked	Approved	Suitability Code - Description
LW	DS	PK	PK	A1 - Approved/Accepted

Project Stage	Tender Issue				
Project Title	Galway Bridge Rehabilitations Salmon Weir Bridge				
Drawing Title	Salmon Weir Bridge Topographical Survey Sheet 2 of 3				
Drawing Number	GBRF	ROD	SBR	S07	DR - CB - 50031
Scale (A1)	As Shown	Date:	February 2025	Job No:	23.150
				Rev:	T03

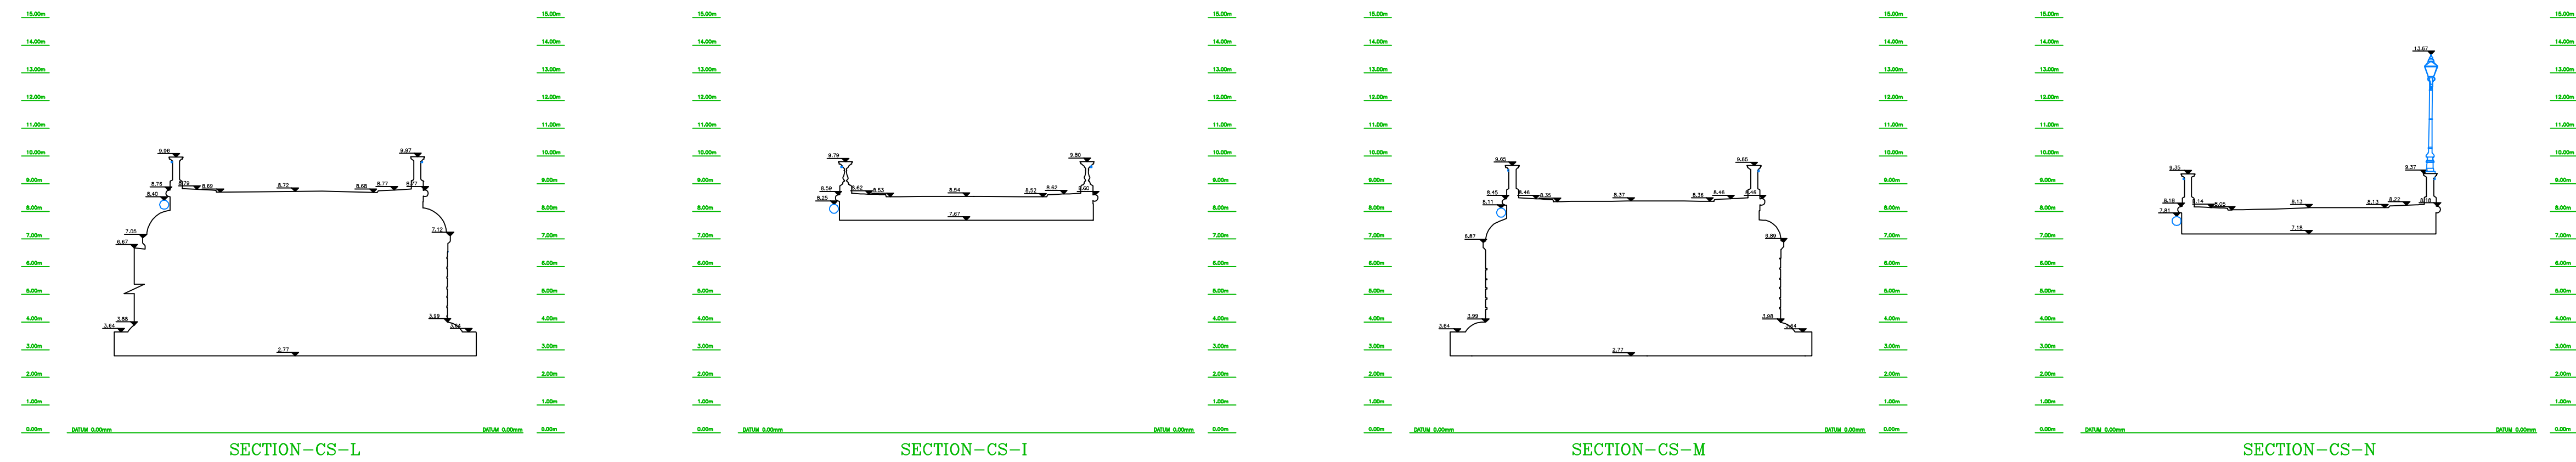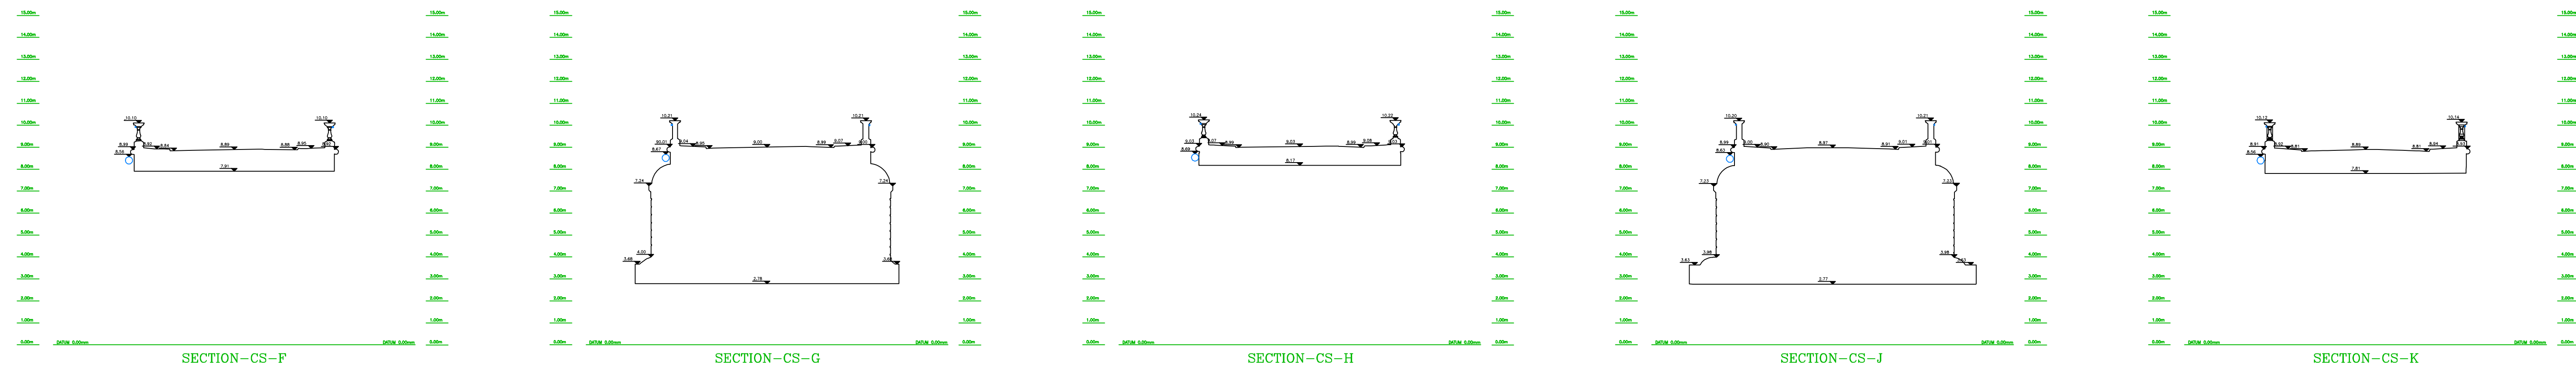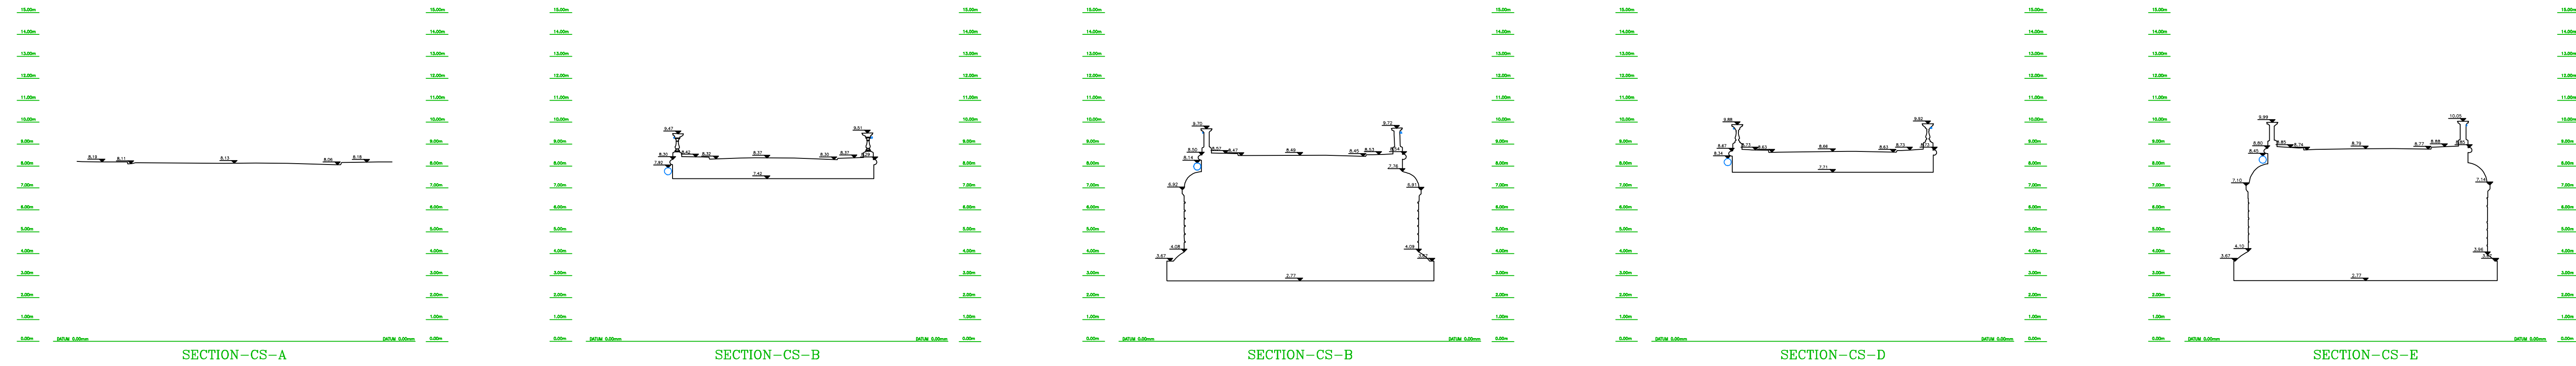



© Tailte Éireann - CYAL50457019

© Crown copyright and Database rights 2019 Ordnance Survey 100019340

No.	Revision	Date	By	Chk'd	App'd
P01	Issued for Review and Comment	14/03/2025	KJ	PK	PK
P02	Issued for Review and Comment	02/05/2025	KJ	PK	PK
P03	Issued for Review and Comment	12/05/2025	DS	PK	PK
T01	Issued for Review and Comment - Tender Stage	June 2025	DS	PK	PK
T02	Issued for Review and Comment - Tender Stage	Oct' 2025	DS	PK	PK
T03	Issued for Review and Comment - Tender Stage	Apr' 2026	DS	PK	PK



Offices:

- Dublin
- Leeds
- Ireland

Sandyford & Santry
Ctley
t +353 (0) 1 294 0800
t +44 (0) 113 360 1720

Drawn	Designed	Checked	Approved	Suitability Code - Description
LW	DS	PK	PK	A1 - Approved/Accepted

Project Stage												
Tender Issue												
Galway Bridge Rehabilitations Salmon Weir Bridge												
Salmon Weir Bridge Topographical Survey Sheet 3 of 3												
Drawing Number	Project	Originator	Volume	Location	Type	Role	Number					
GBRF	-	ROD	-	SBR	-	S07	-	DR	-	CB	-	50032
Scale (A1)	As Shown	Date:	February 2025	Job No:	23.150	Rev:	T03					

DO NOT SCALE USE FIGURED DIMENSIONS ONLY

Tuesday 14 April 2026 09:47:04 J:\2023\23150\23150-02_WIP\01 MODELS\01 CAD\01 DWG\02 STG 2 - PRELIMINARY DESIGN\03 REPAIRS\SALMON WEIR BRIDGE\GBRF-ROD-SBR-S07-DR-CB-50030-50031 (TOPO SURVEY).DWG