
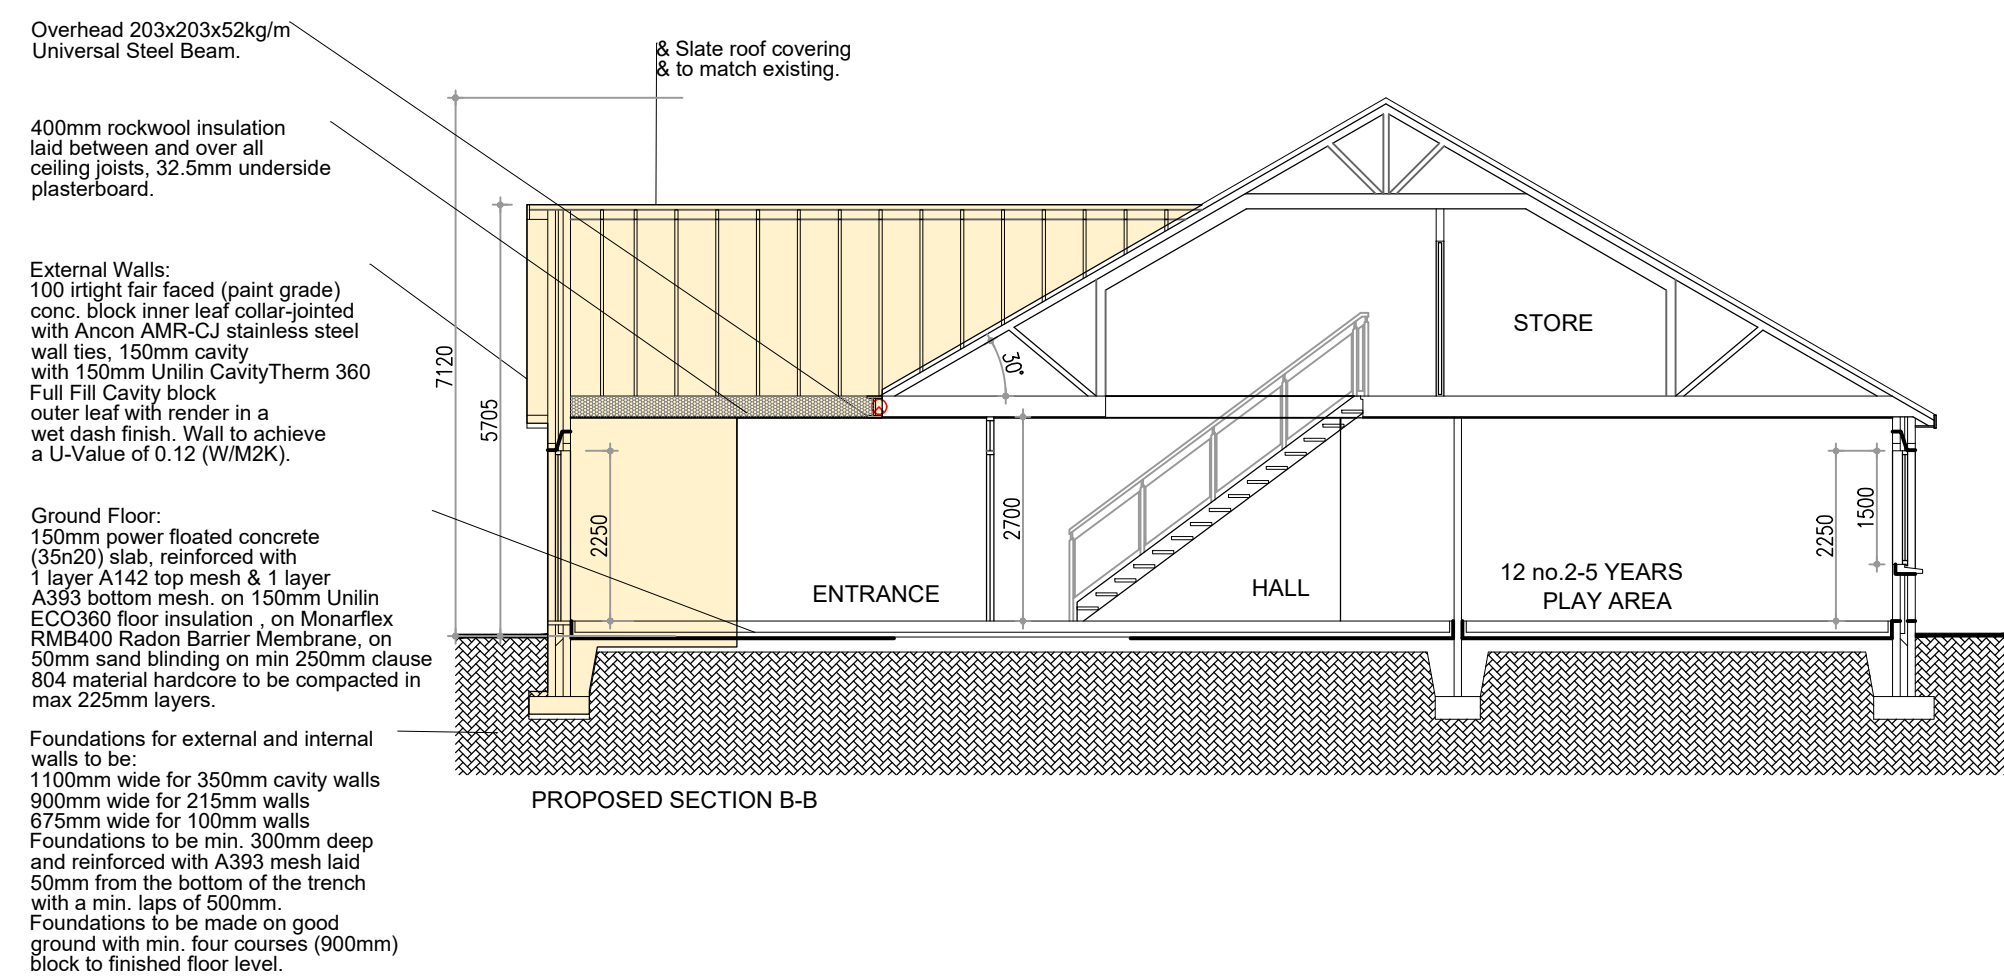
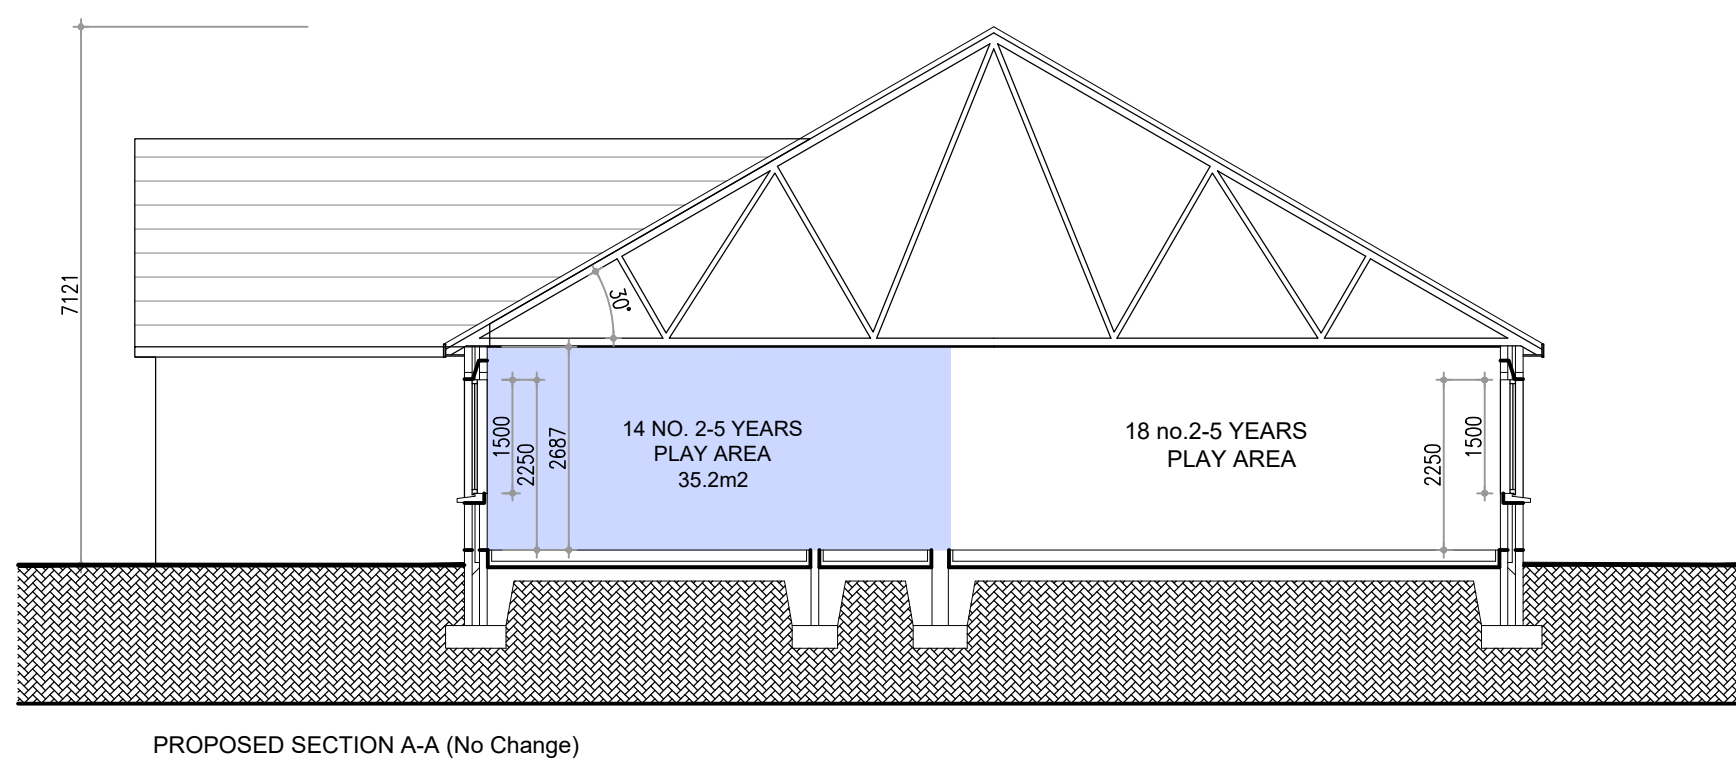
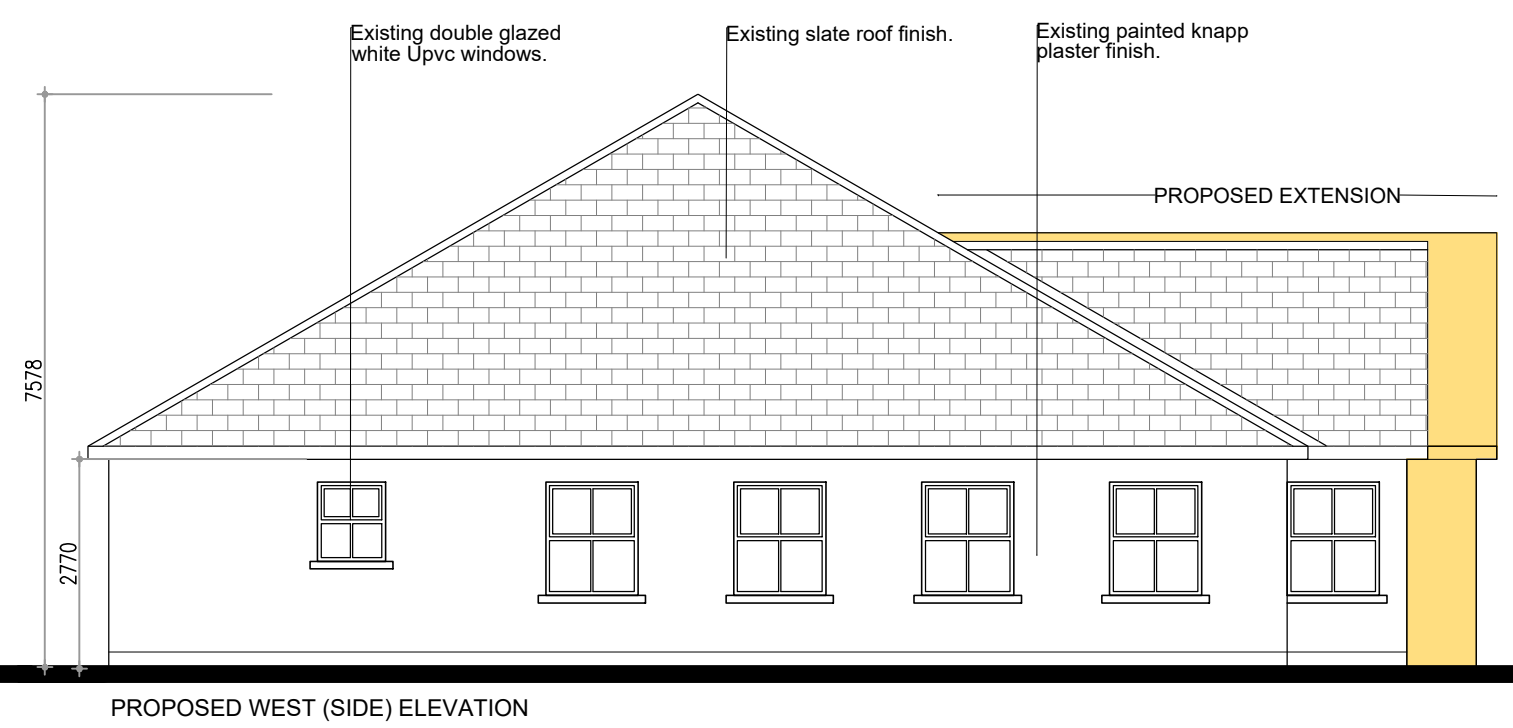
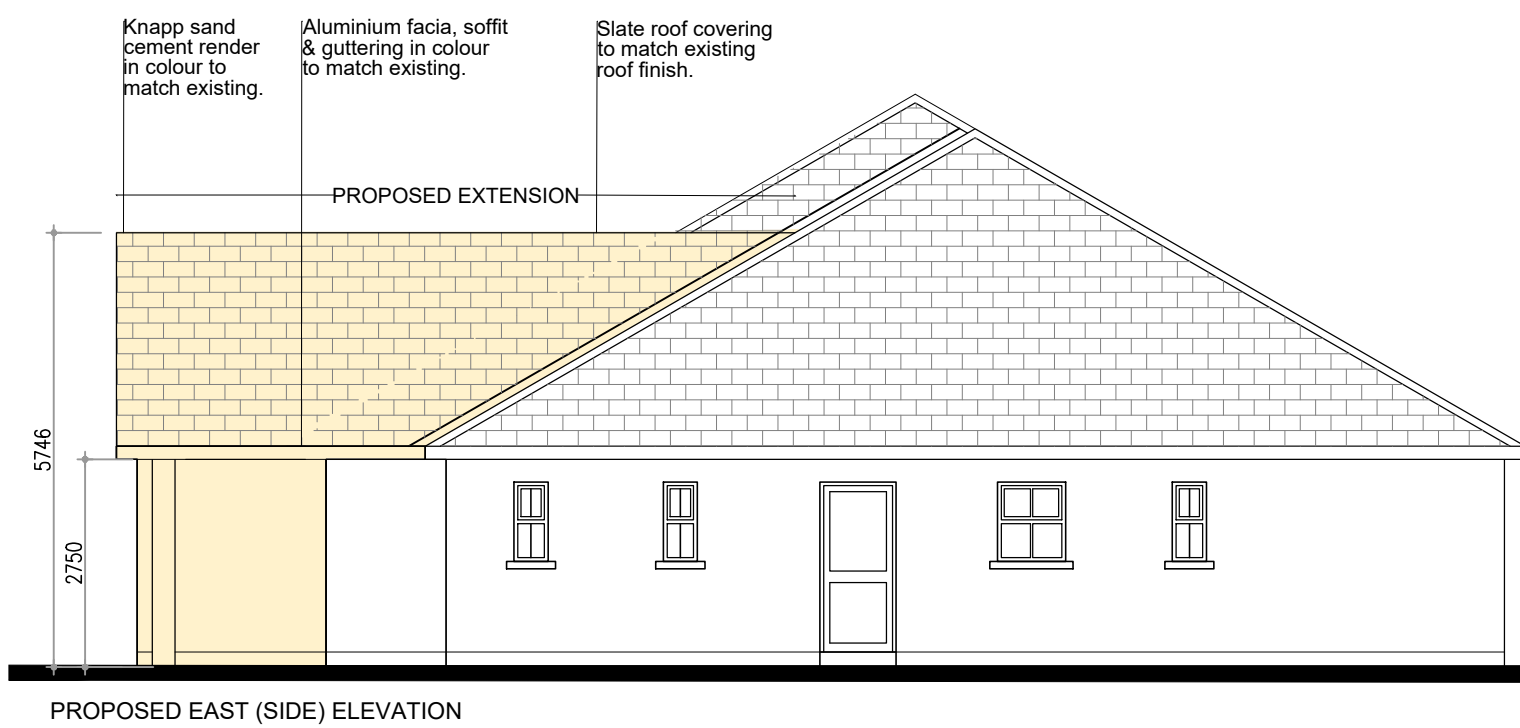
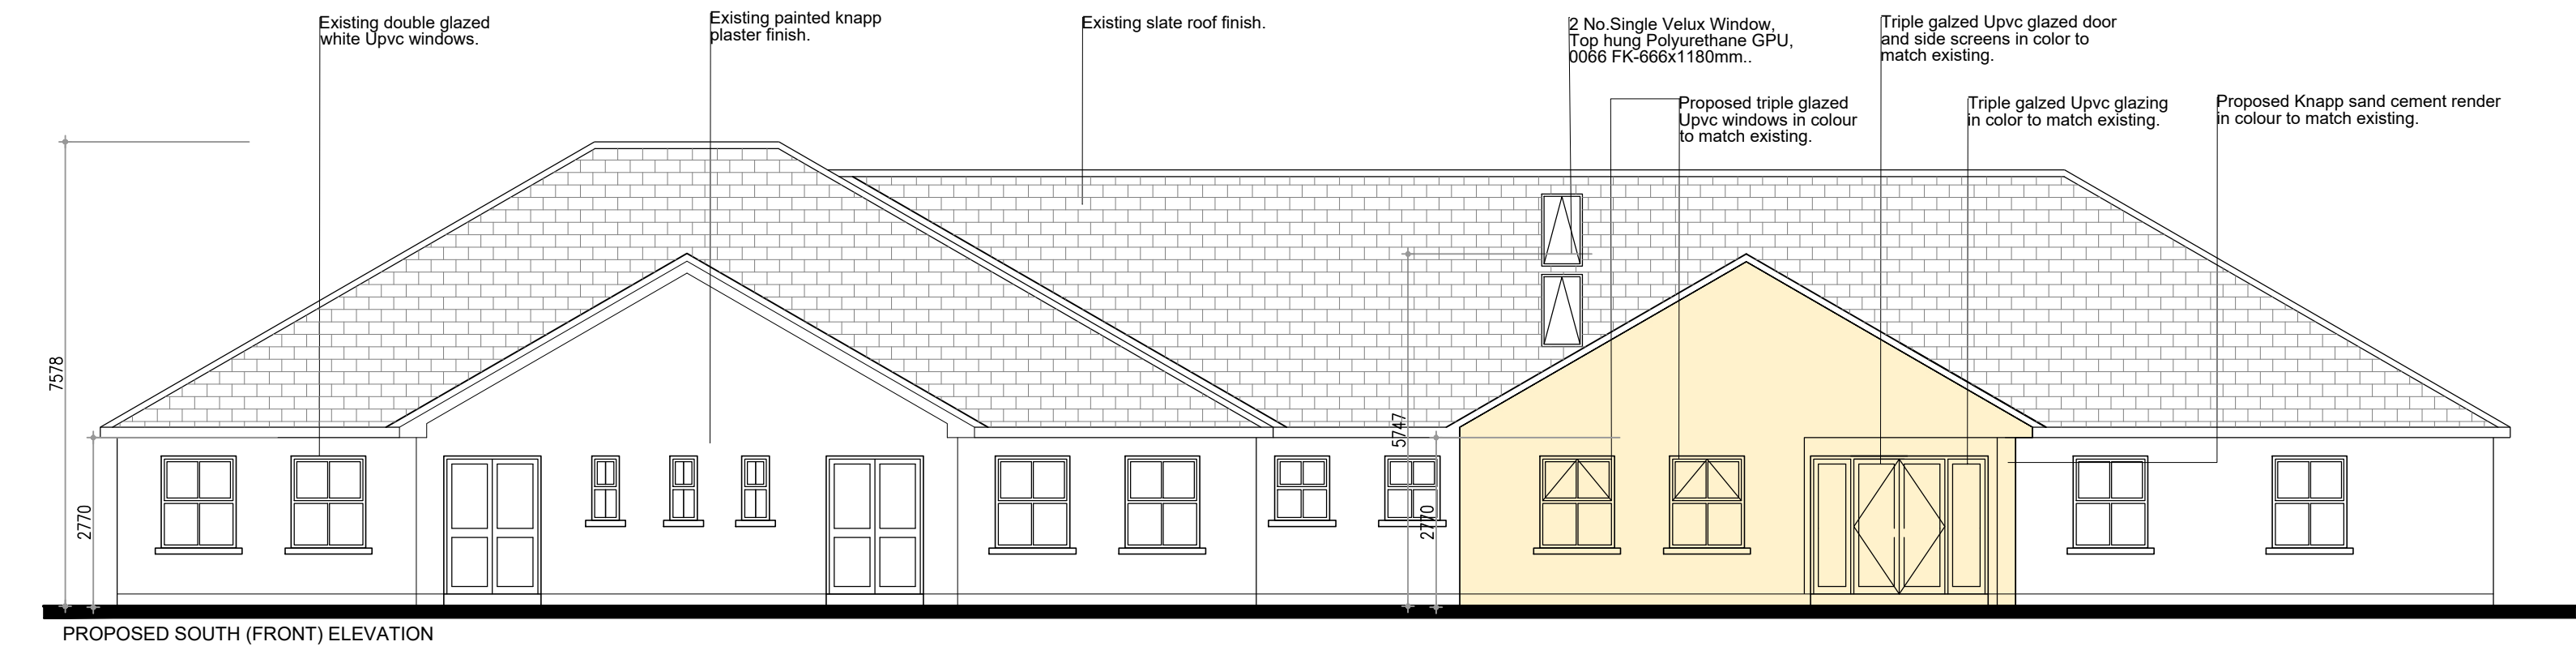


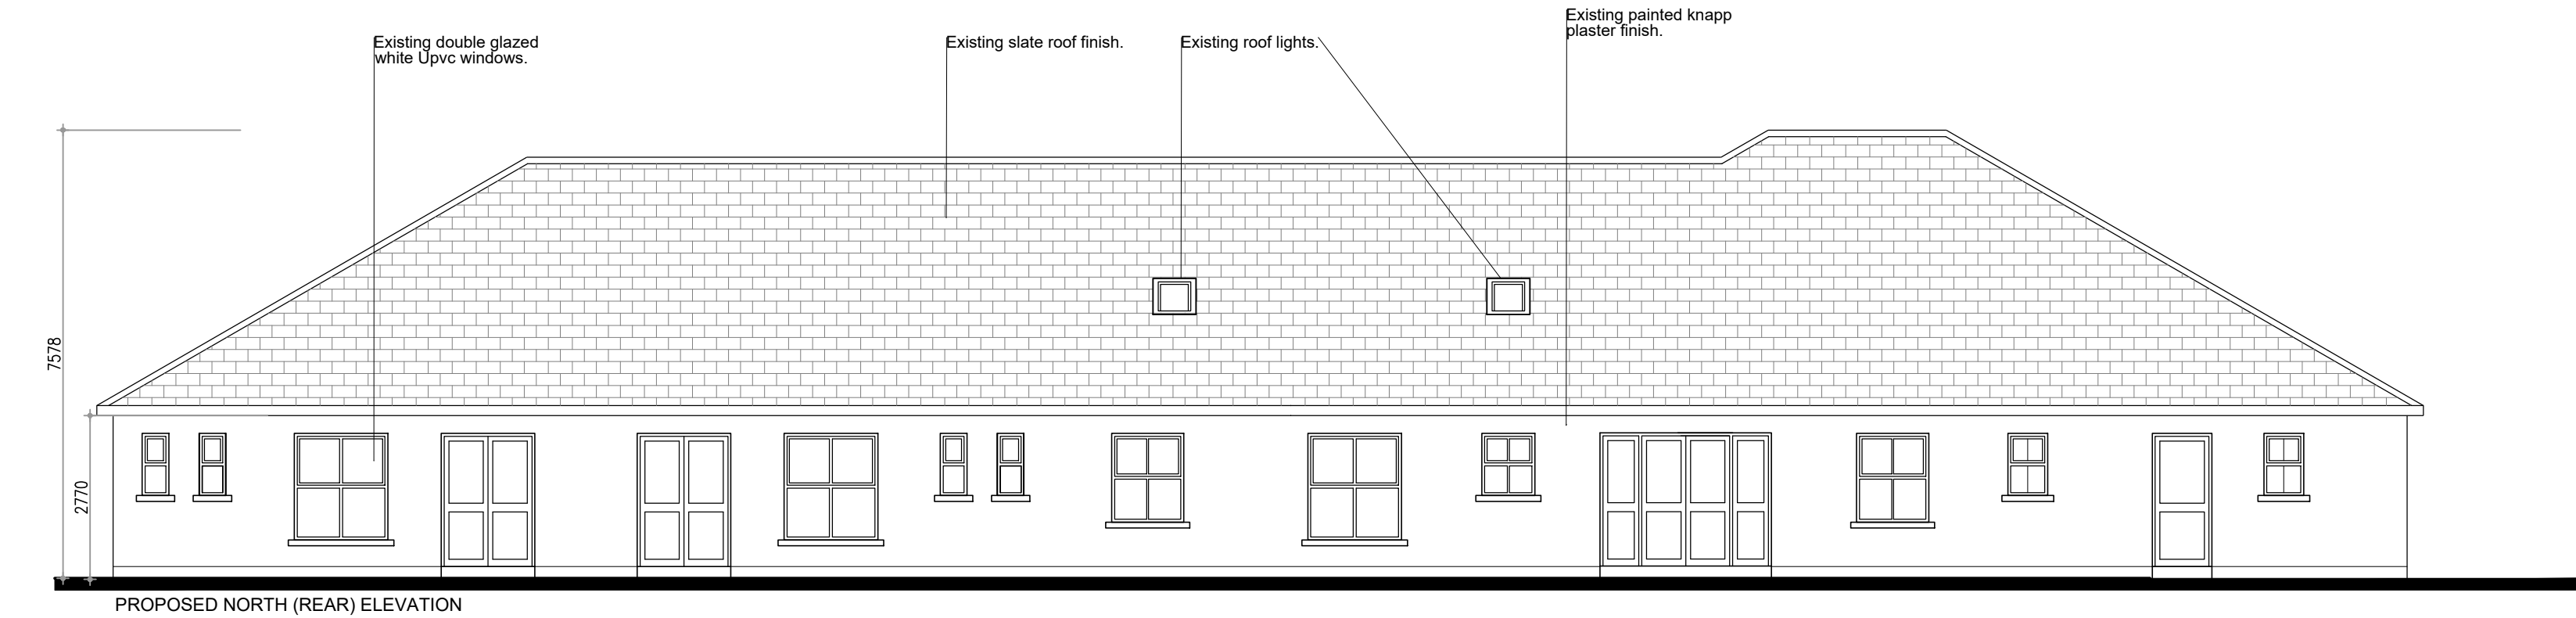

LEGEND

- PROPOSED EXTENSION
- PROPOSED INTERNAL ALTERATIONS

IMPORTANT NOTE:

SKETCH AND DESIGN STAGE:
All drawings are for discussion purposes only. Drawings are not to be used for any other purpose.

PLANNING STAGE:
All drawings are for planning application purposes only. Drawings are not to be used for any other purpose. Drawings to be checked on site by the contractor prior to commencement of any work. Brendan Moore Architects, figured dimensions only to be used from this drawing.

CONSTRUCTION STAGE:
All drawings are for construction purposes only. Drawings are not to be used for any other purpose. Drawings to be checked on site by the contractor prior to commencement of any work. Brendan Moore Architects, figured dimensions only to be used from this drawing.

NOTES:



BRENDAN MOORE ARCHITECTS
38 ST. KIERAN'S STREET, KILKENNY, R95 KN80, IRELAND

PROJECT: Proposed Extension to Creche & Community Hall, St. Kierans Place, Urlingford, Co.Kilkenny, E41 T6Y7

CLIENT: Mick Kenny

SCALE: 1/100@A1

DRAWING: Tender

Proposed Sections & Elevations

353-87-4120718 | brendan@bmatchitects.ie | www.bmatchitects.ie

Job No:

24-152

Drwg No:

24-152

T-203

Date:

May.2026

Drawn By: SP

