



IMPORTANT NOTE:

SKETCH AND DESIGN STAGE:
All drawings are for discussion purposes only. Drawings are not to be used for any other purpose.
PLANNING STAGE:
All drawings are for planning application purposes only. Drawings are not to be used for any other purpose. Drawings to be checked in use by the contractor prior to commencement of any work. Brendan Moore Architects to be informed of any discrepancies immediately. Figure dimensions only to be used from this drawing.
CONSTRUCTION STAGE:
All drawings are for construction purposes only. Drawings are not to be used for any other purpose. Drawings to be checked in use by the contractor prior to commencement of any work. Brendan Moore Architects to be informed of any discrepancies immediately. Figure dimensions only to be used from this drawing.


NOTES:

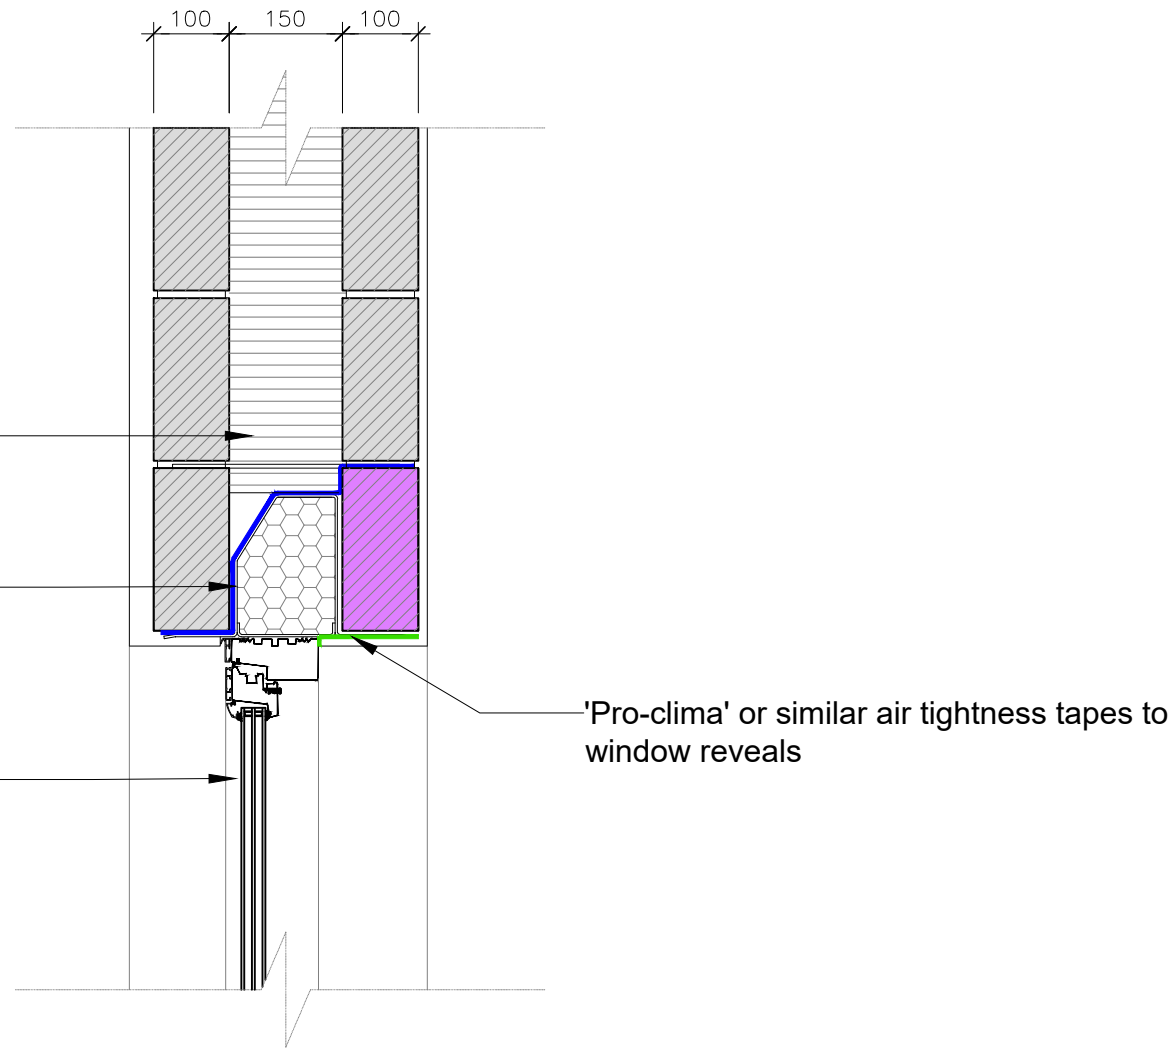

05
1:10
DETAIL 06
TYPICAL WINDOW HEAD DETAIL

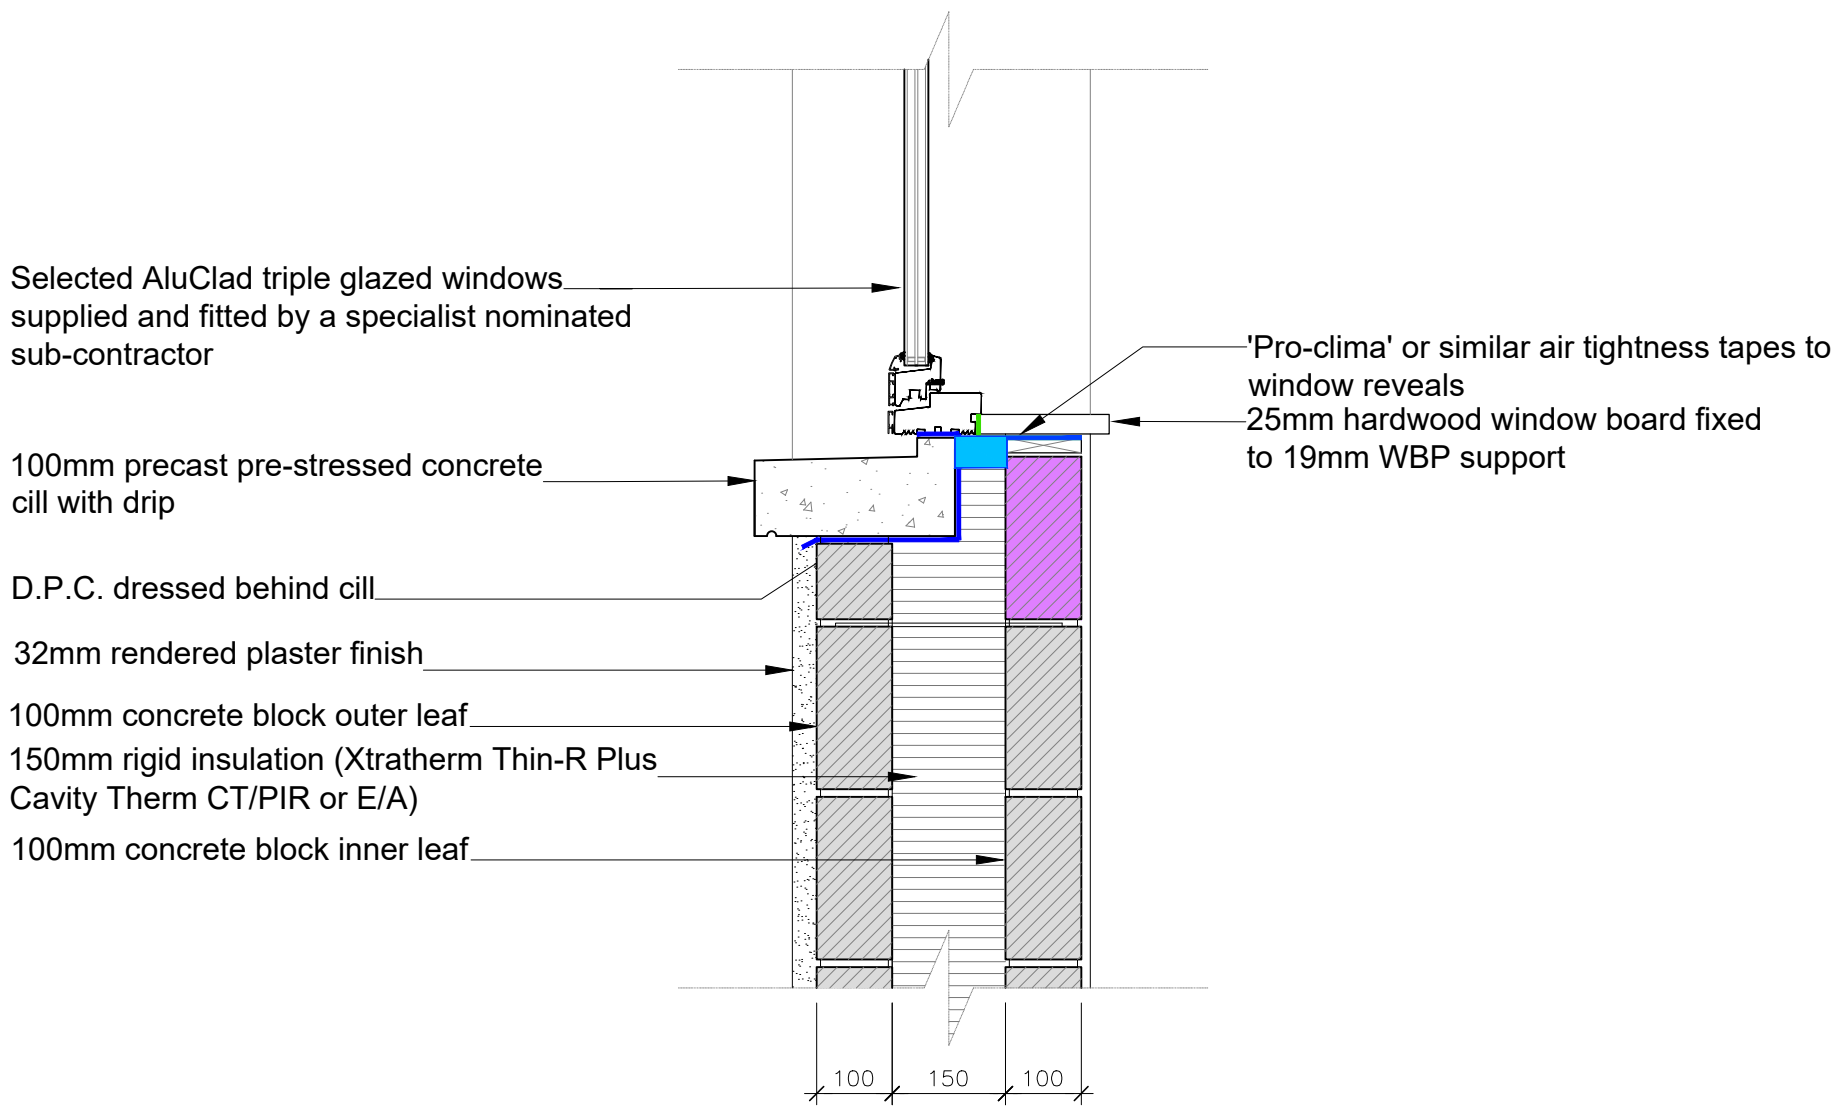

06
1:10
DETAIL 05
TYPICAL WINDOW CILL DETAIL

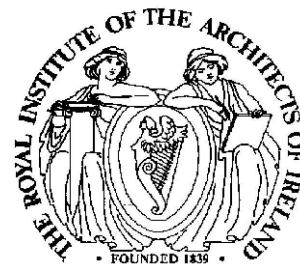

BRENDAN MOORE ARCHITECTS
38 ST. KIERAN'S STREET, KILKENNY, R95 KN80, IRELAND

PROJECT: Proposed Extension to Urlingford Community Childcare Centre, St. Kierans Place, Urlingford, Co.Kilkenny, E32 T6Y7.

CLIENT: Michael kenny

SCALE: 1/10@A1

DRAWING: Tender

Details 05 & 06

Job No:
24-152

Drwg No:
24-152
T-702

Date:
May.2026

Drawn By: SP



BRENDAN MOORE ARCHITECTS