
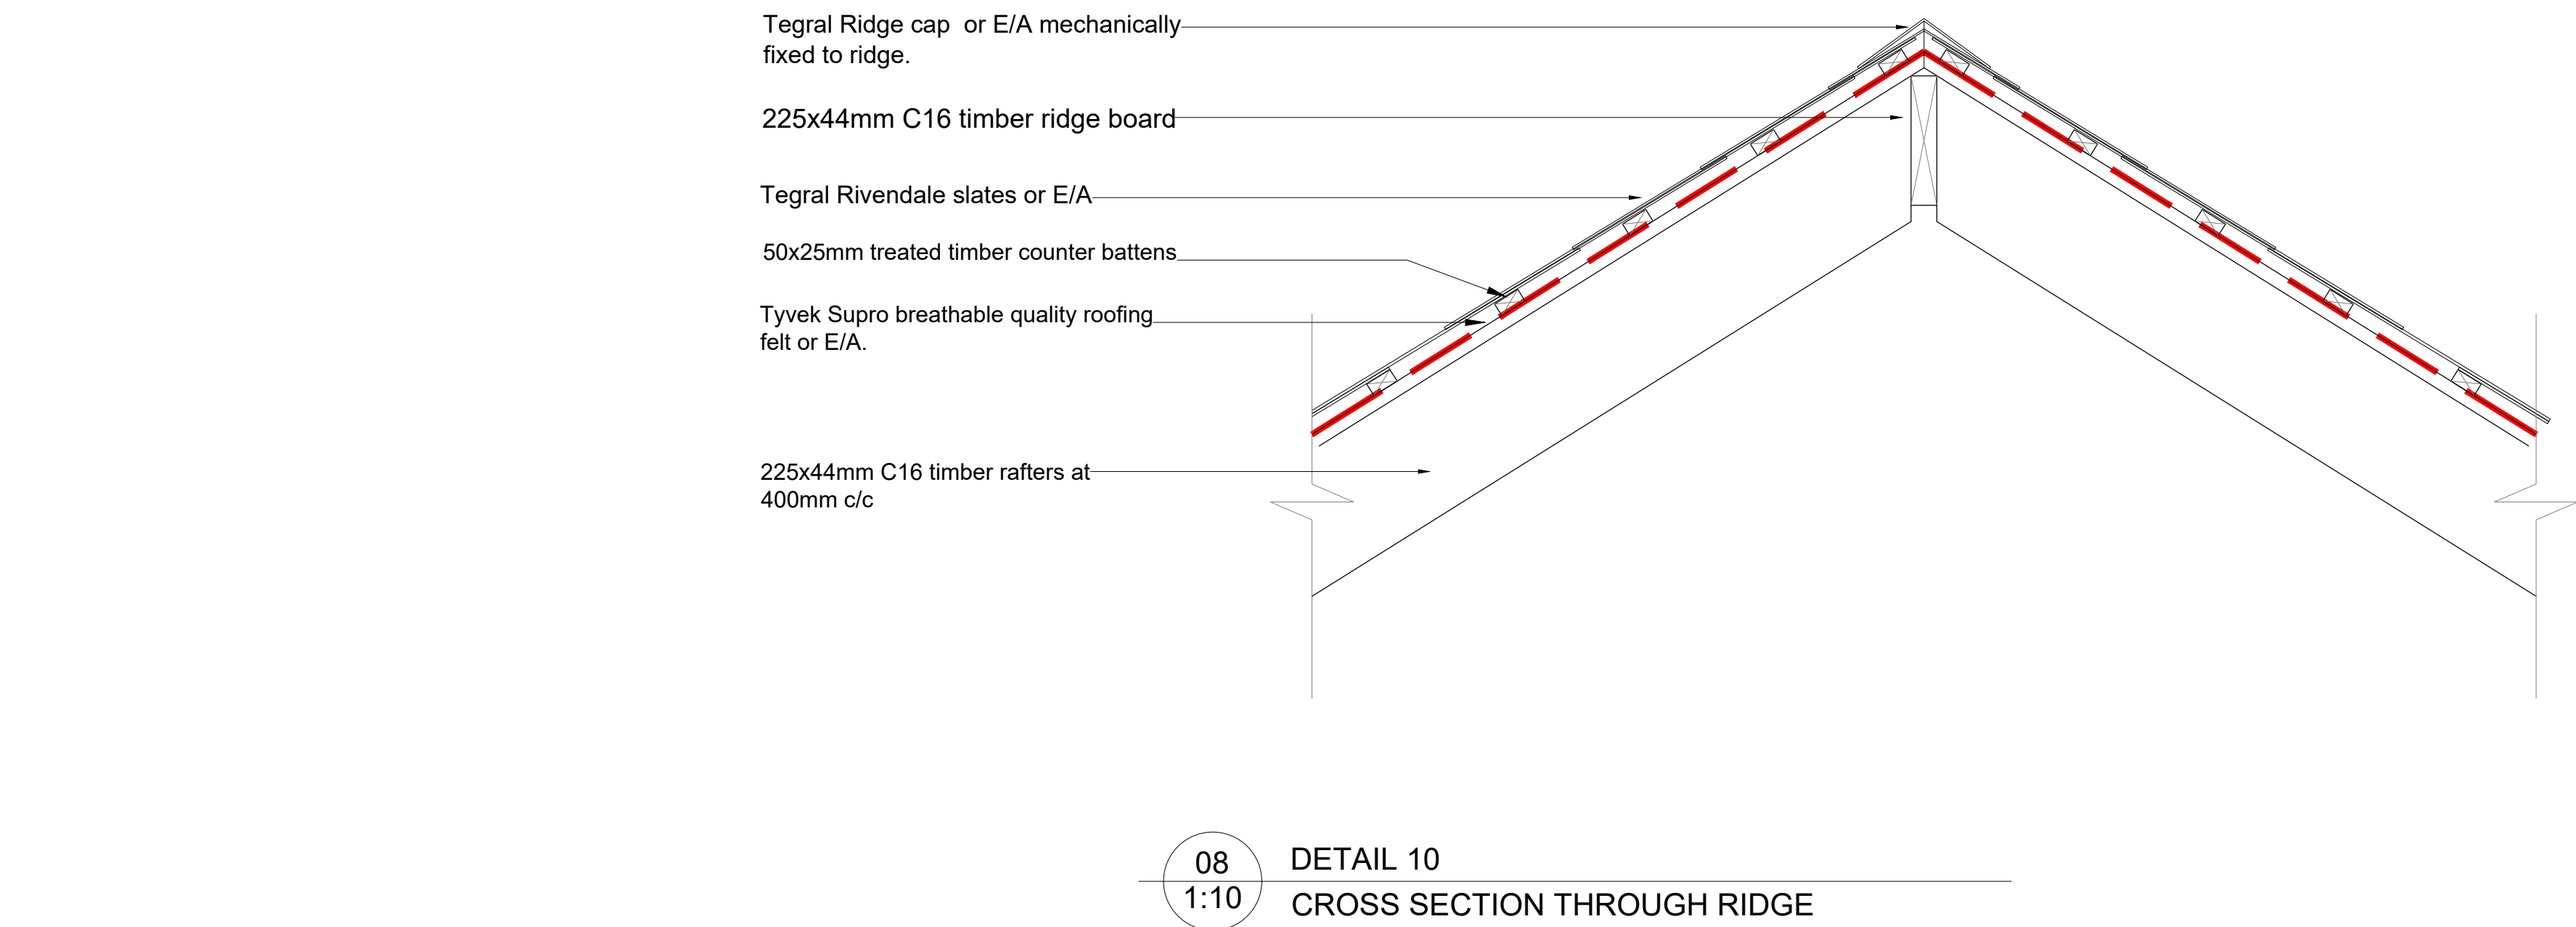


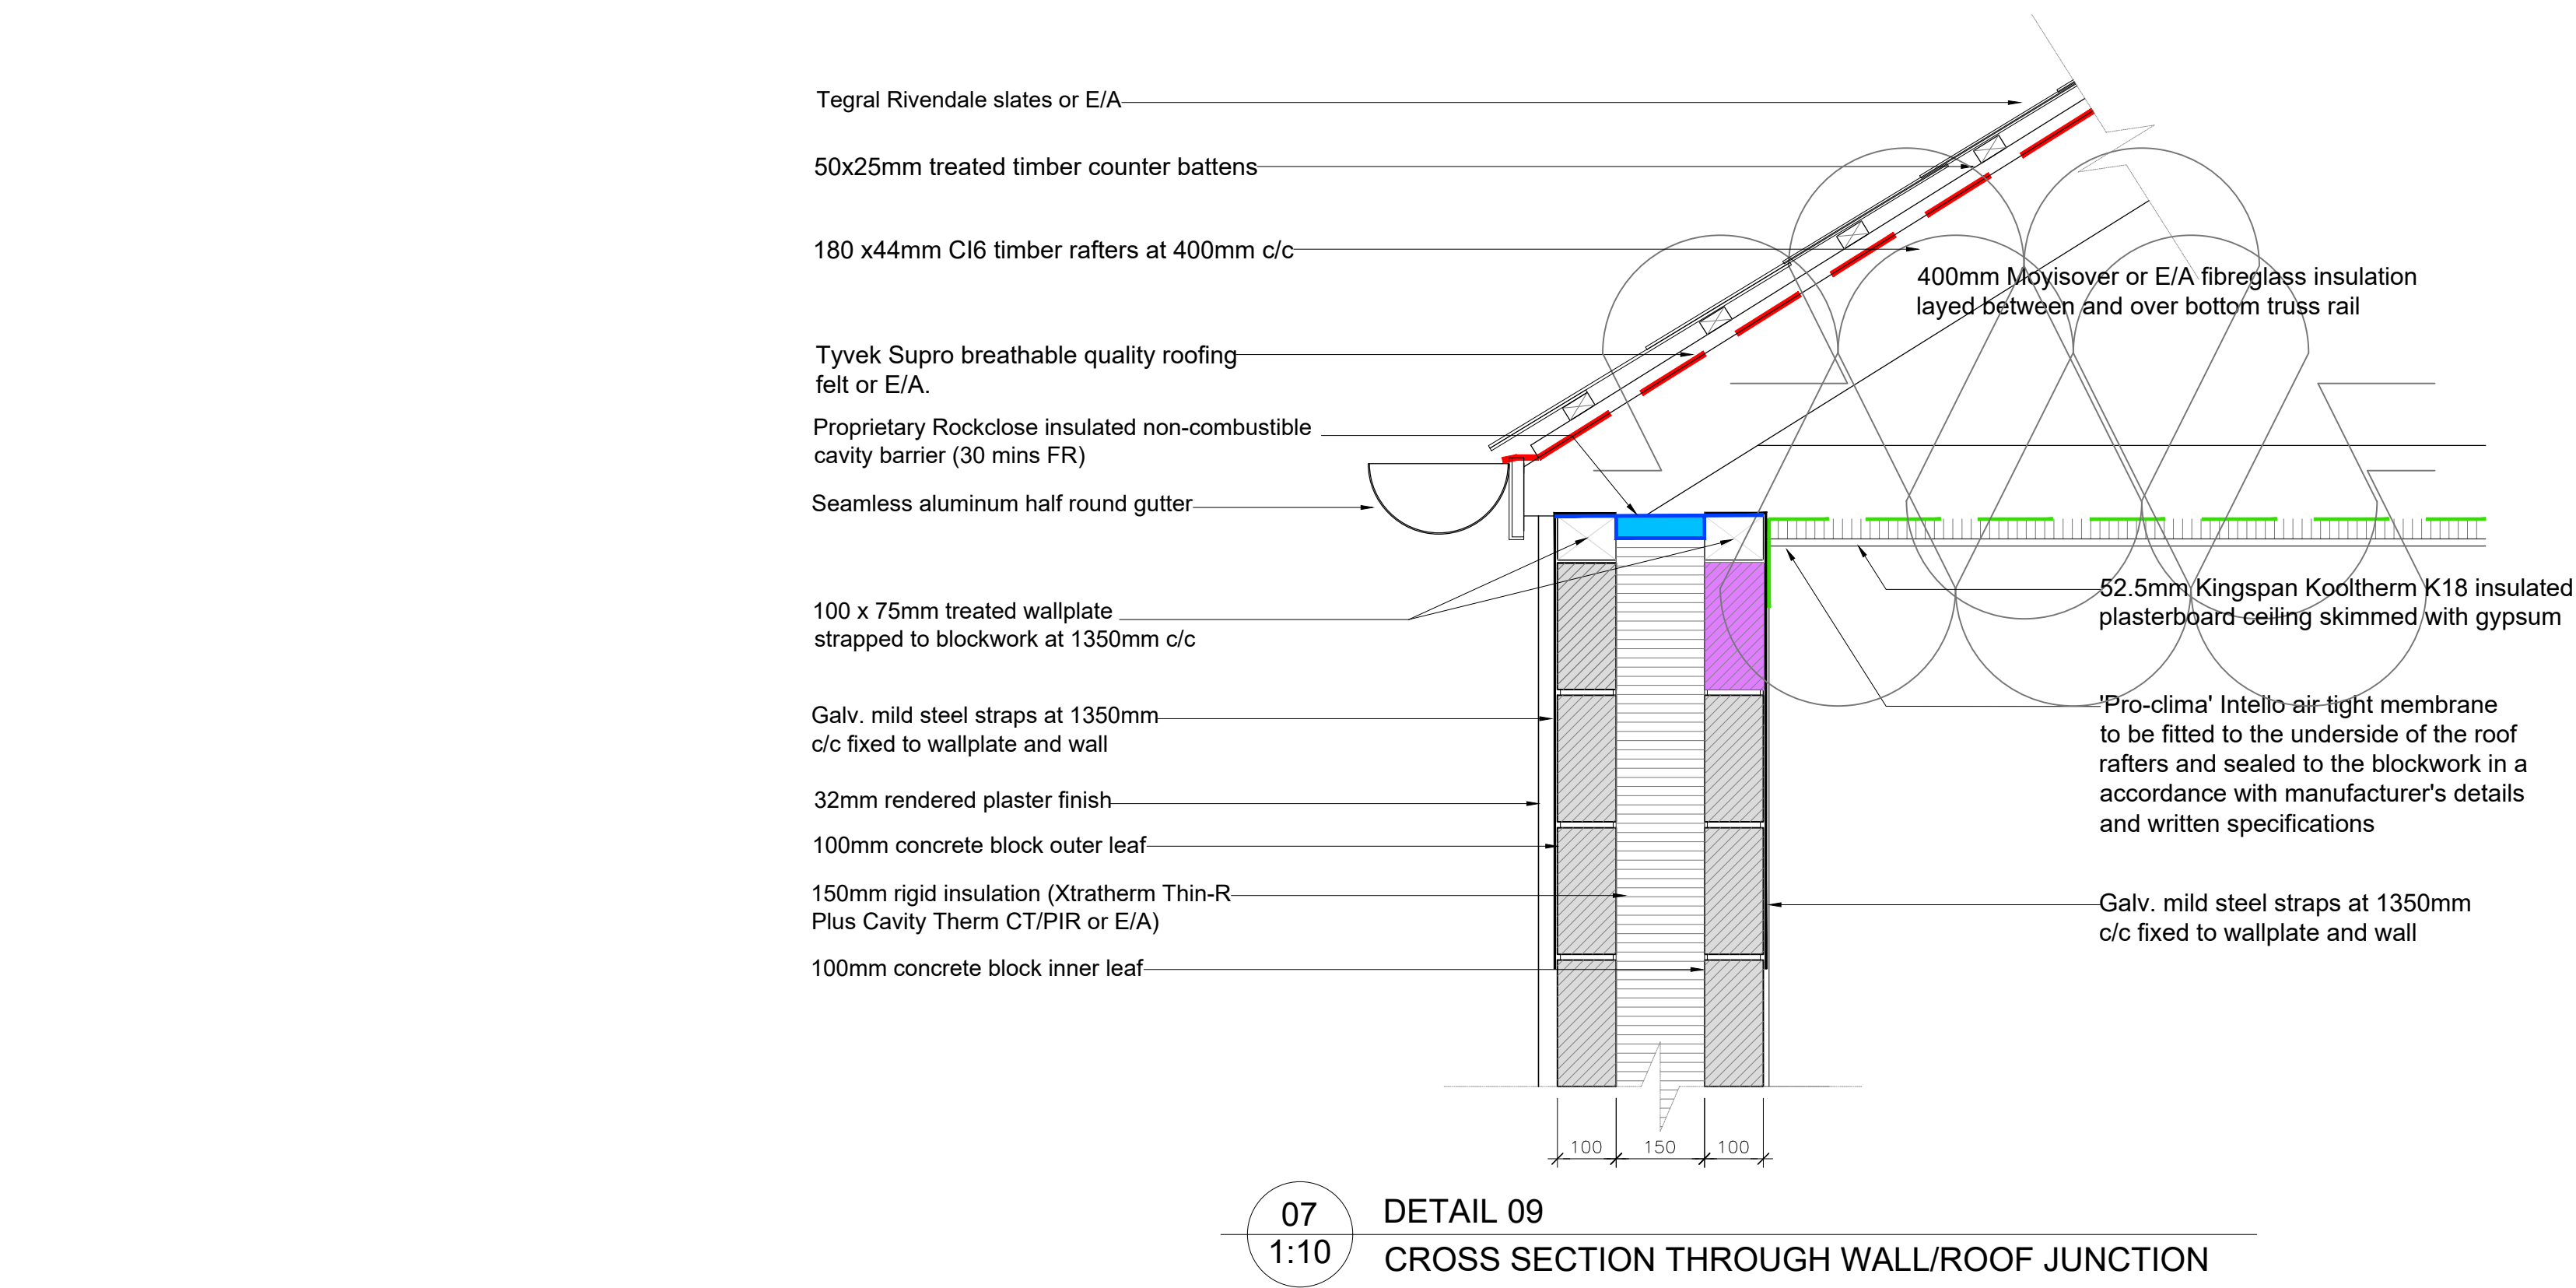


IMPORTANT NOTE:

NOTES:

SWITCH AND DESIGN STAGE:
All drawings are for discussion purposes only. Drawings are not to be used for any other purpose.

PLANNING STAGE:
All drawings are for planning application purposes only. Drawings are not to be used for any other purpose. Any changes made to these drawings are subject to written approval by Brendan Moore Architects. Signed dimensions only to be used from this drawing.

CONSTRUCTION STAGE:
All drawings are for construction purposes only. Drawings are not to be used for any other purpose. Drawings to be checked on site by the contractor prior to commencement of any work. Brendan Moore Architects to be informed of any discrepancies immediately. Signed dimensions only to be used from this drawing.

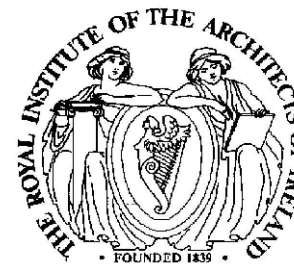

BRENDAN MOORE ARCHITECTS
38 ST. KIERAN'S STREET, KILKENNY, R95 KN80, IRELAND

PROJECT: Proposed Extension to Urlingford Community Childcare Centre, St. Kierans Place, Urlingford, Co.Kilkenny, E32 T6Y7.

CLIENT: Michael kenny

SCALE: 1/10@A1

DRAWING: Tender

Details 07 & 08

353-87-4120718 brendan@bmarchitects.ie www.bmarchitects.ie

Job No:

24-152

Drwg No:

24-152

T-703

Date:

May.2026

Drawn By: SP

