
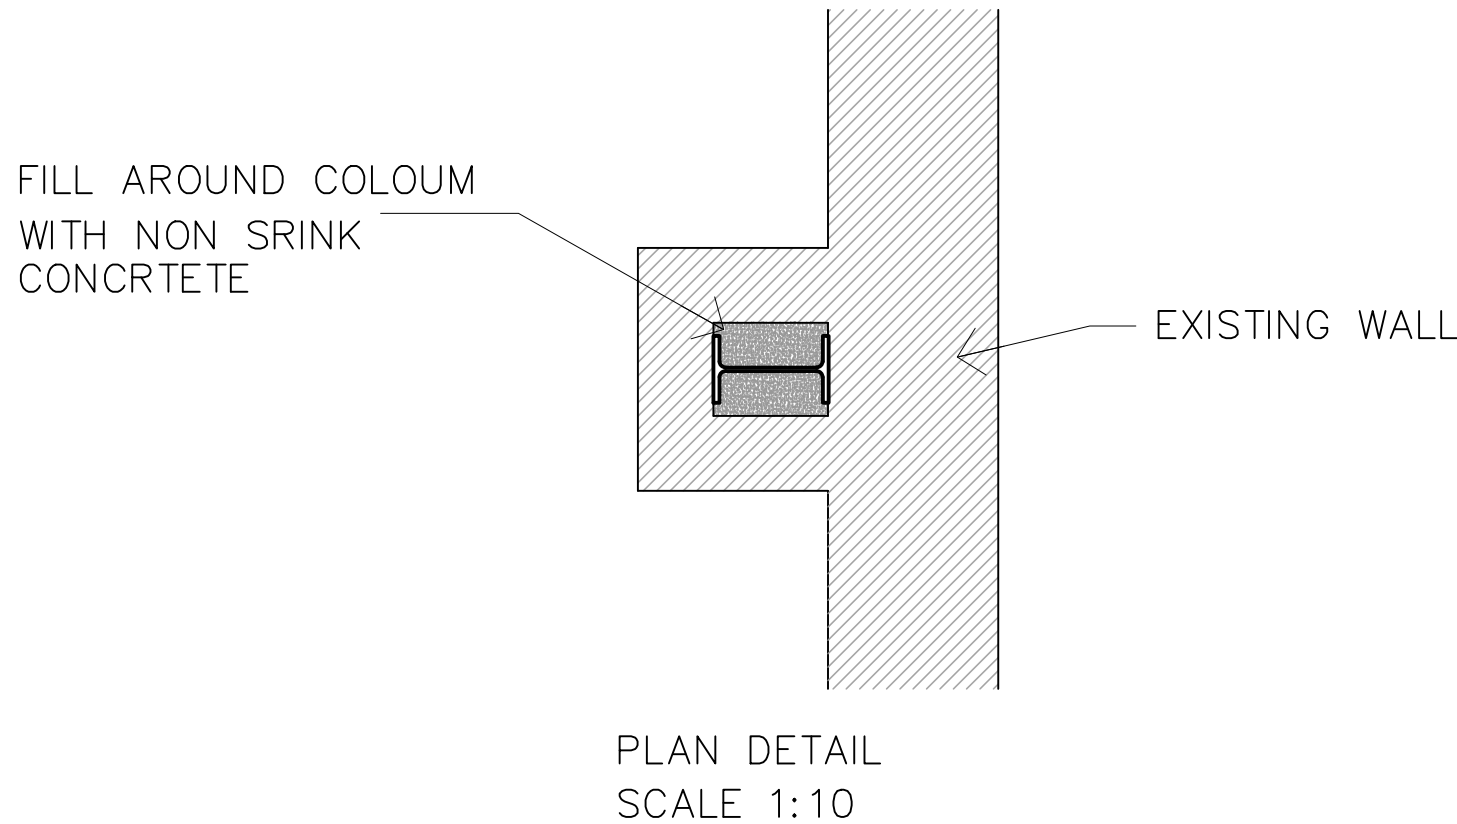
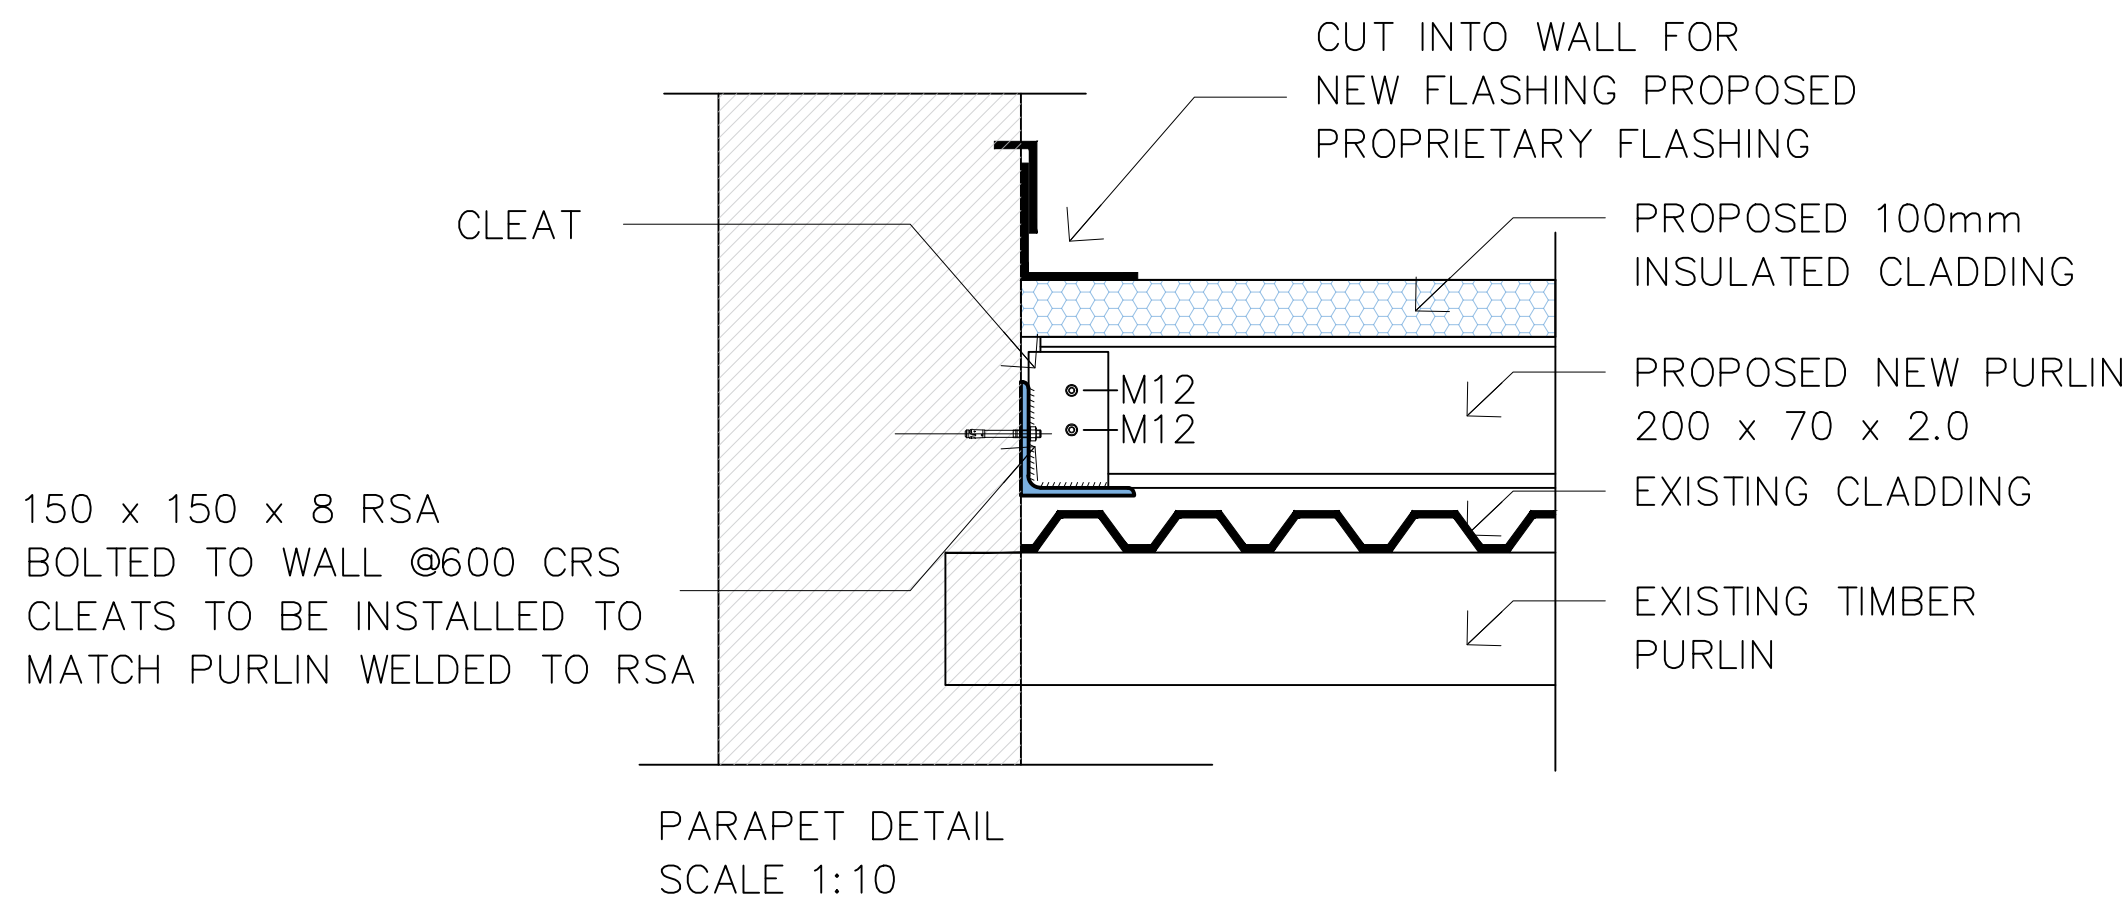
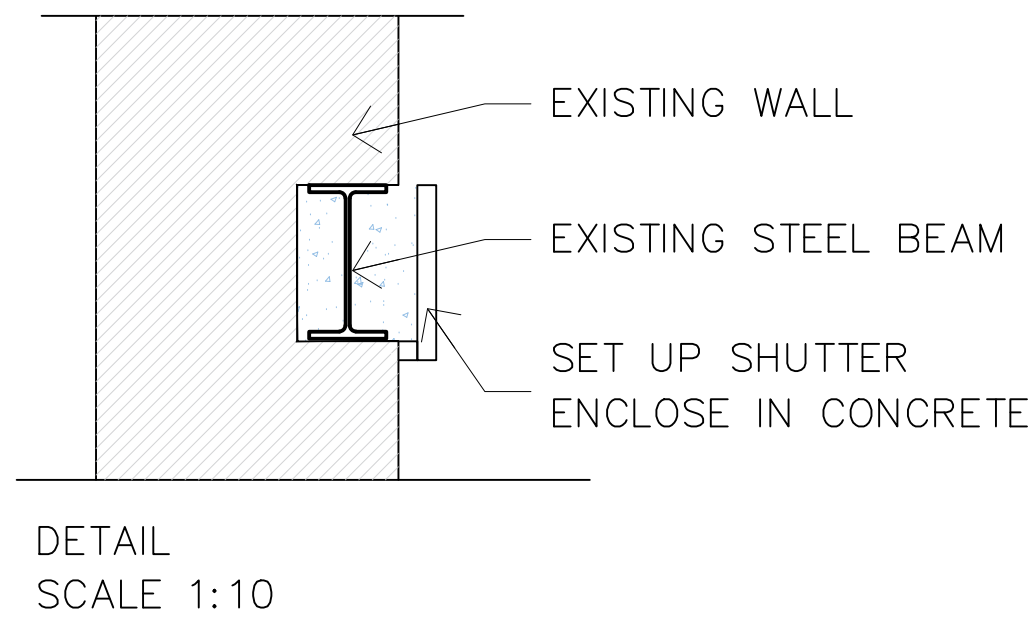
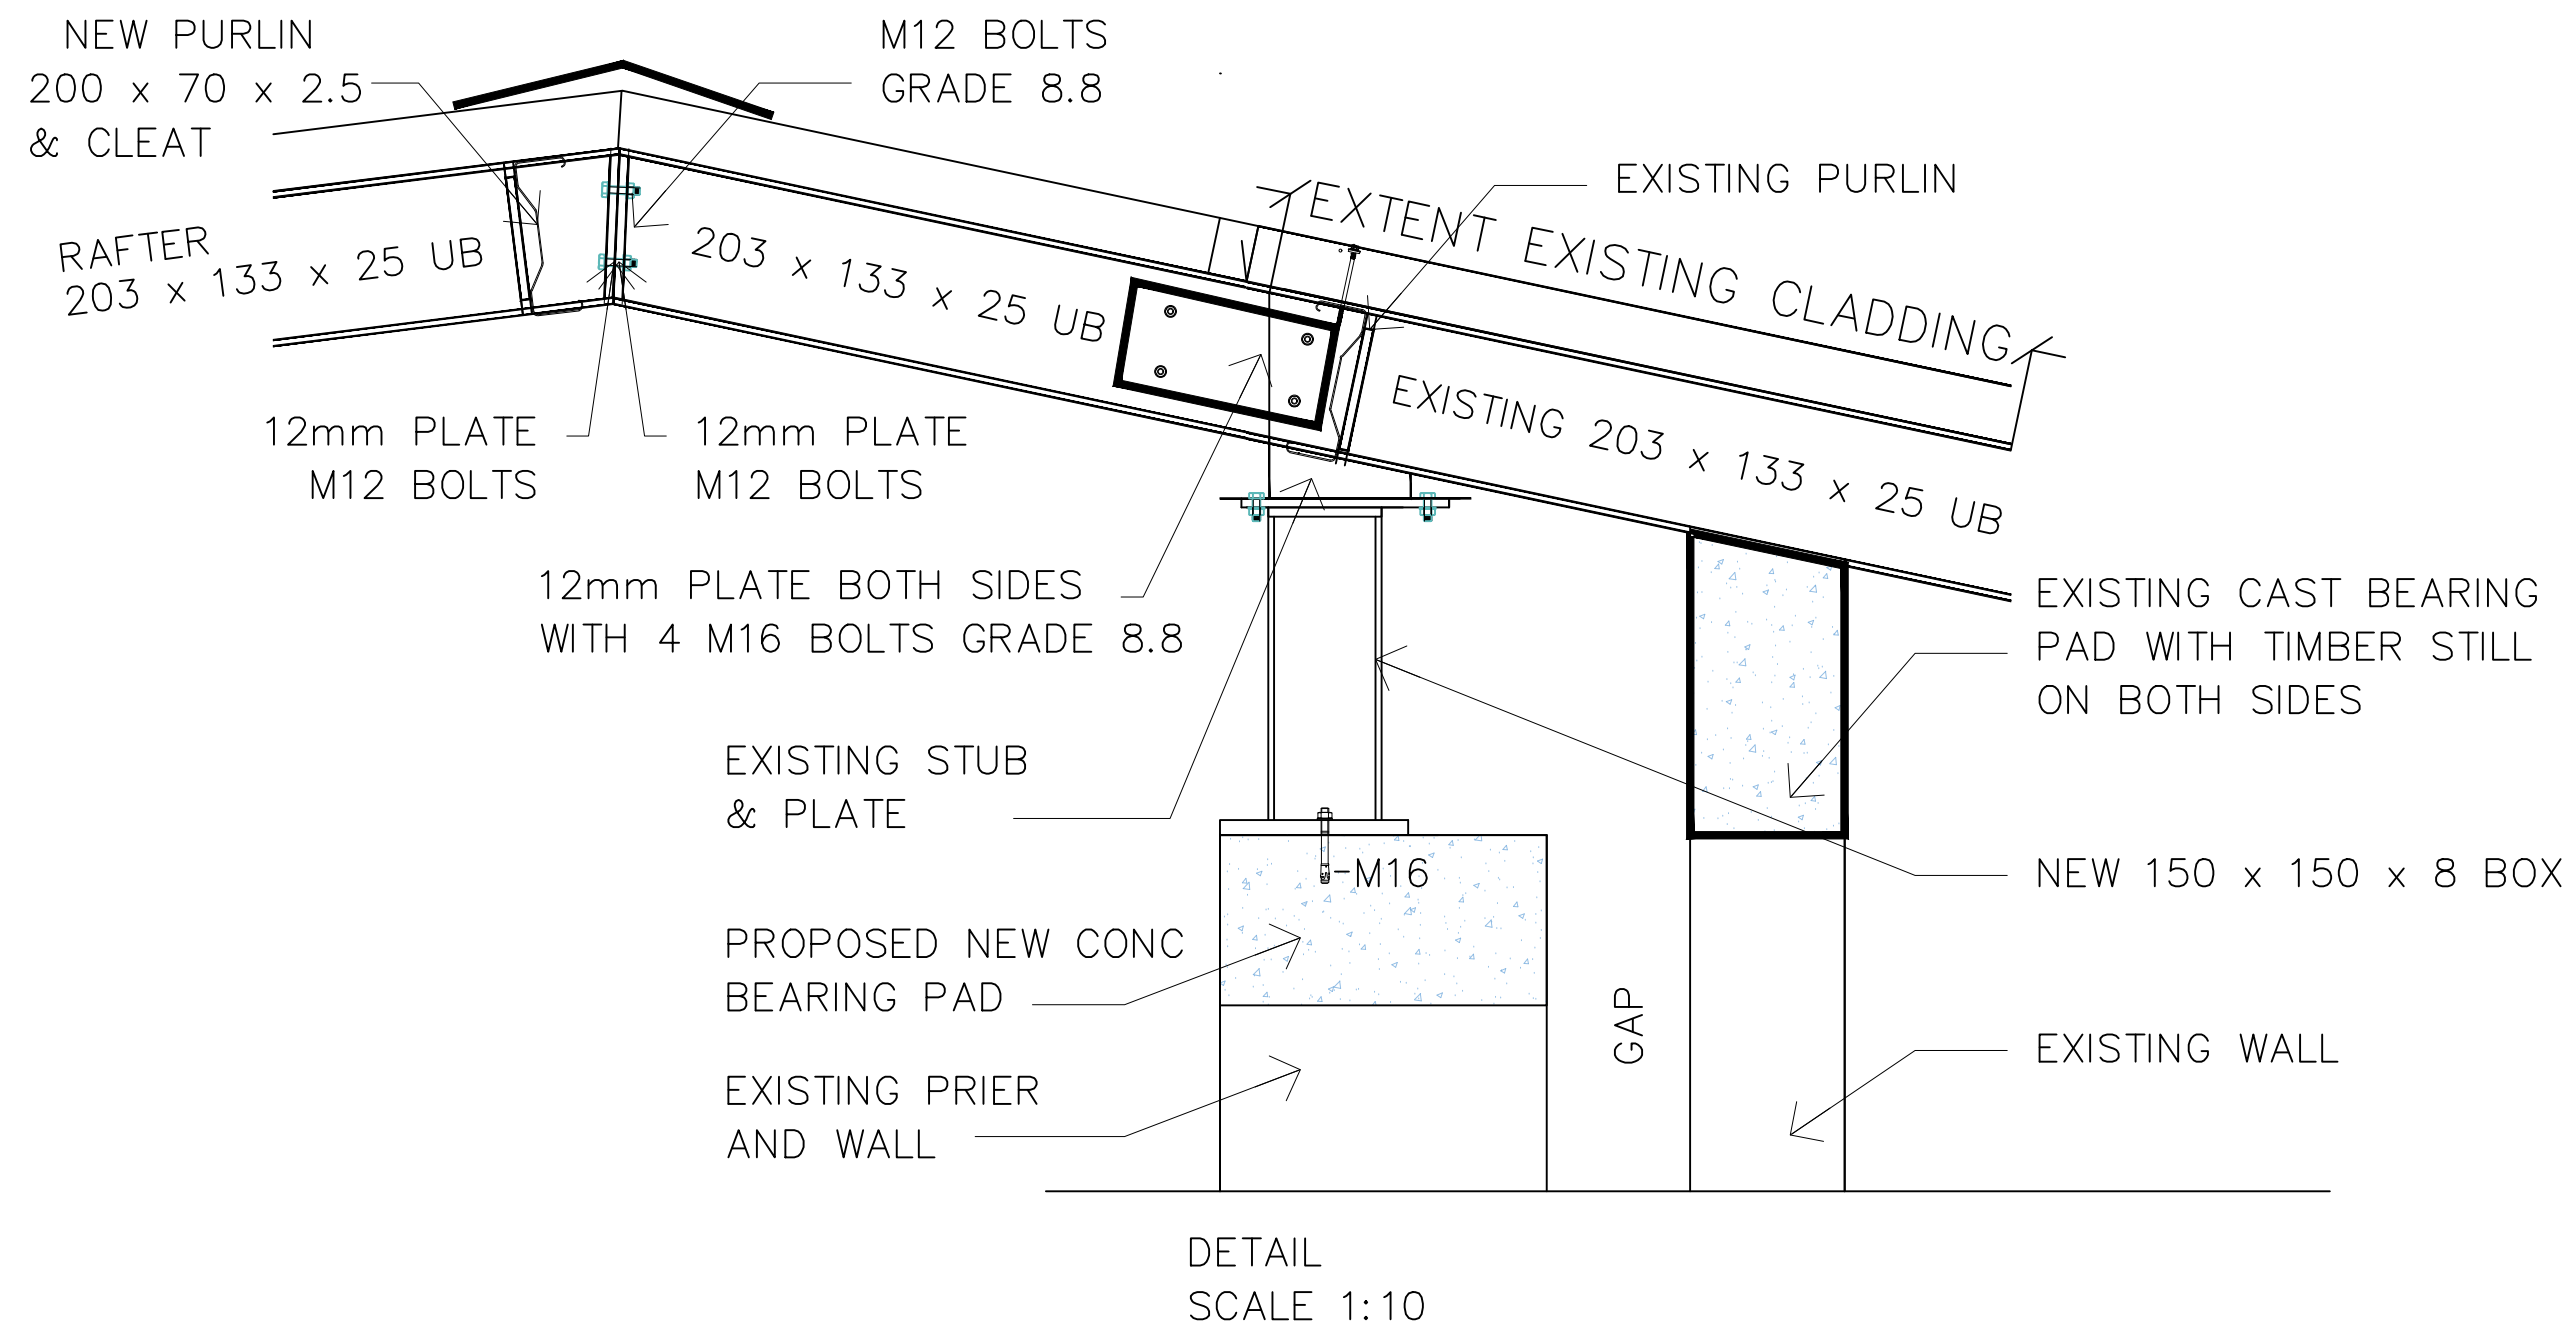


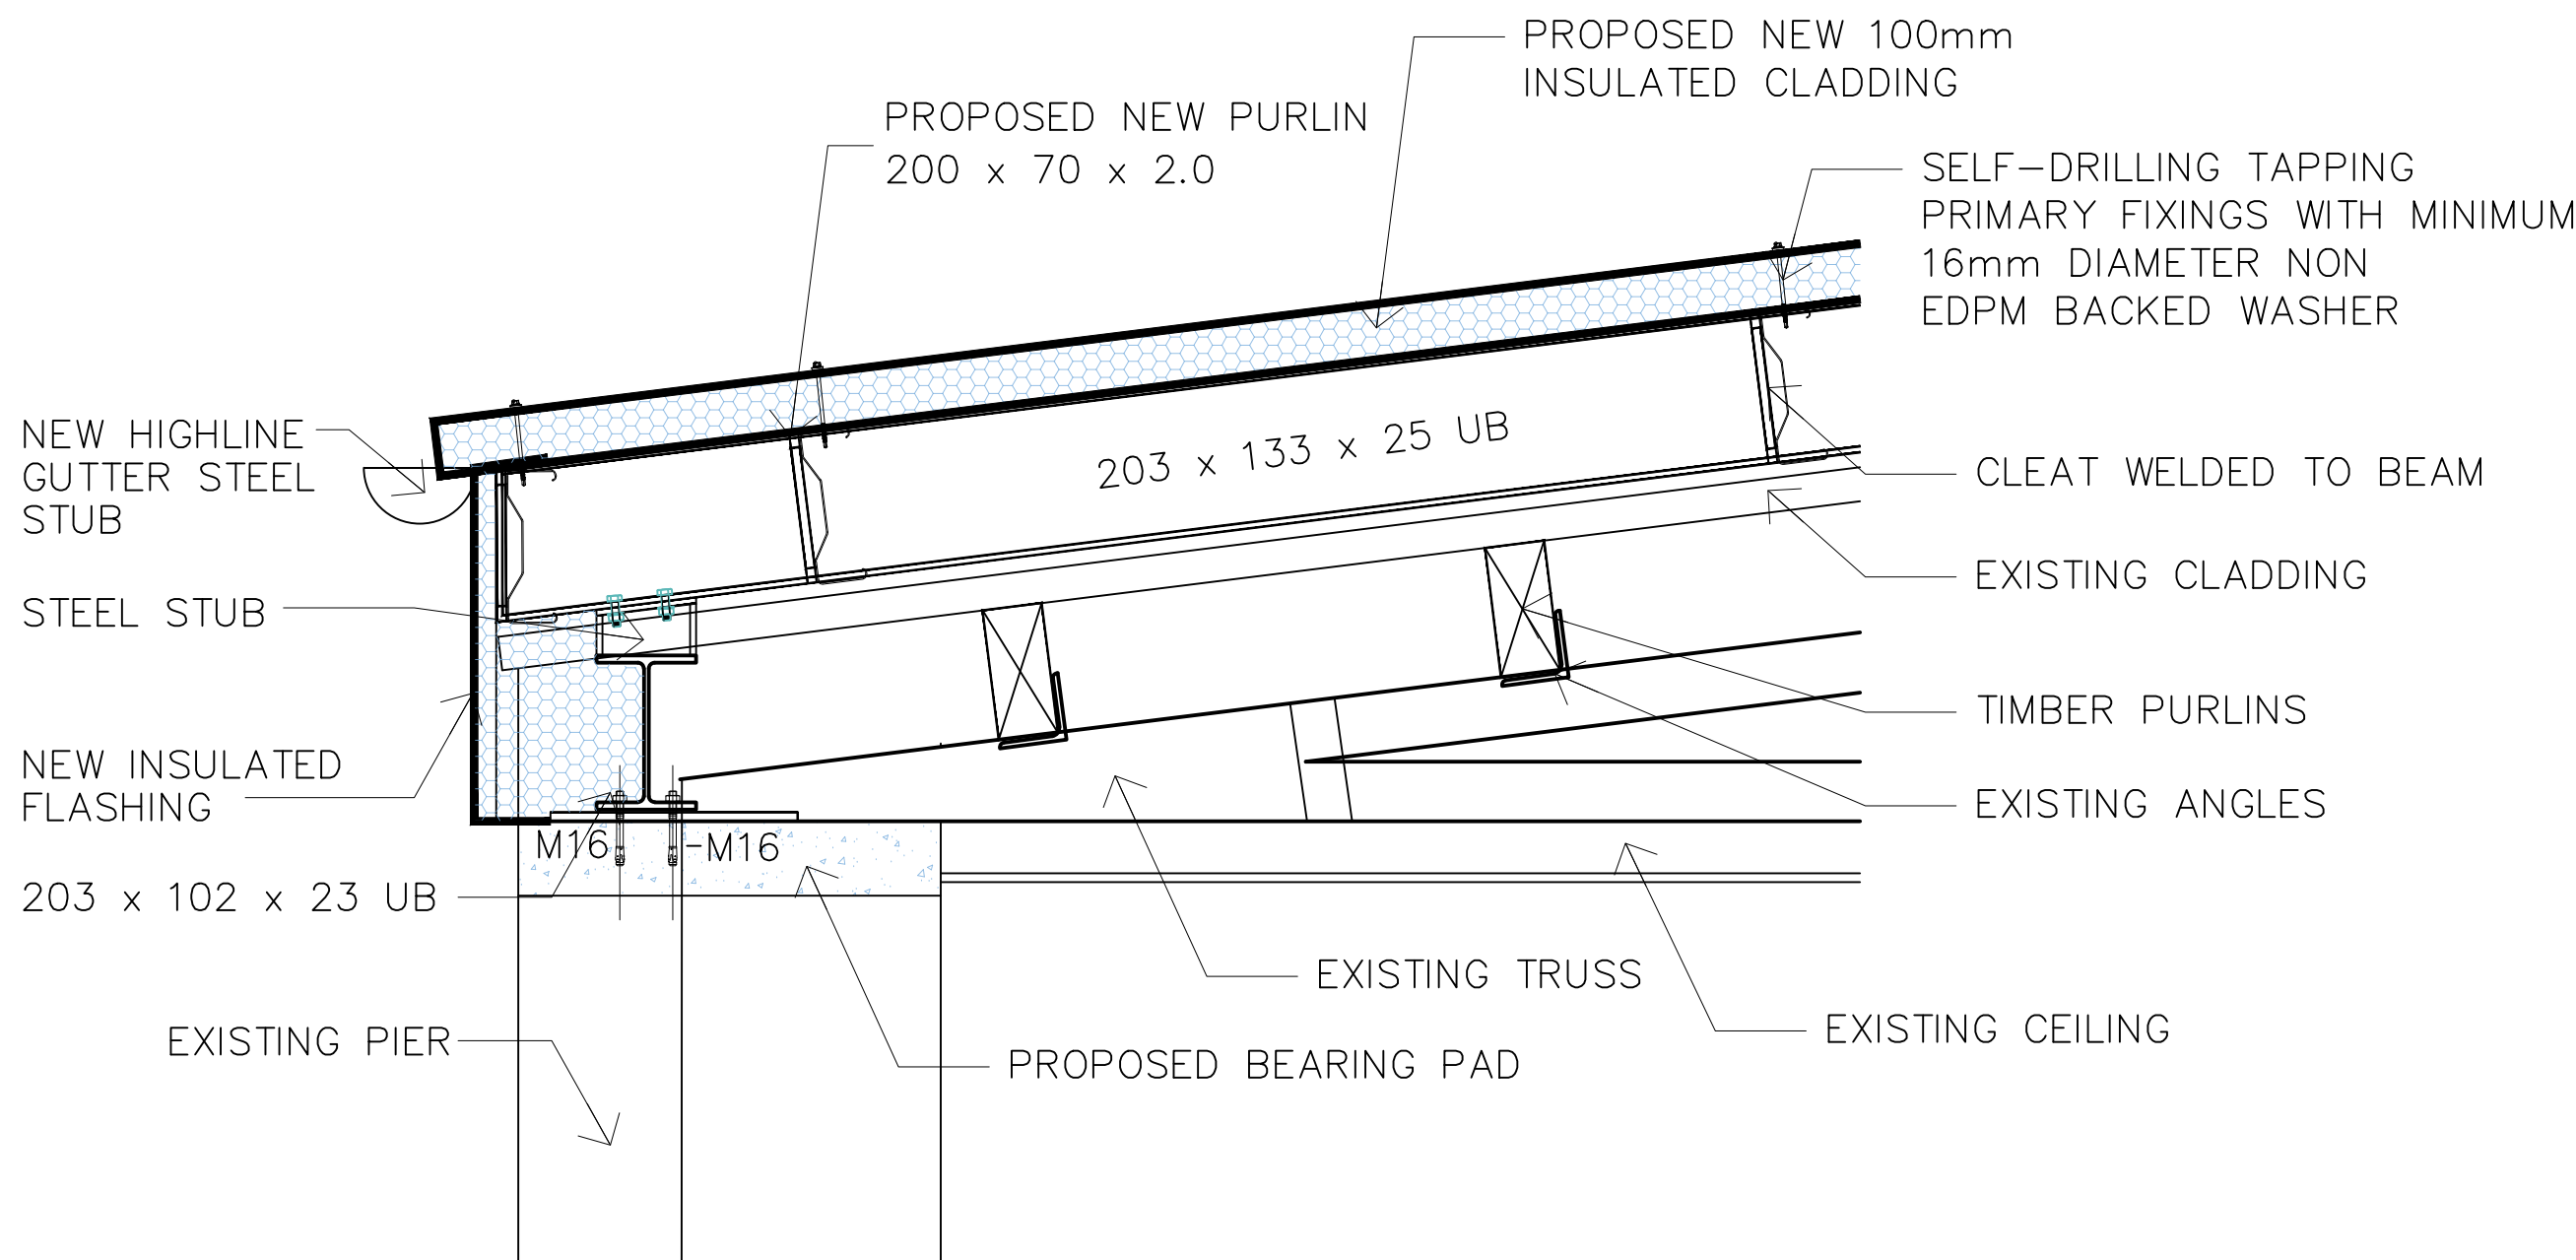

Z:\BM Ltd. Branding\Byrne MacCabe LOGO FINAL no bg.jpg

UPPER MAIN ST
GRAIGNAMANAGH,
CO. KILKENNY.

TEL: 0599725684
FAX: 0599725684
E-MAIL: info@bmacdesign.ie

TENDER

TITLE PROPOSED NEW ROOF
AT MYSHALL CO. CARLOW
FOR MYSHALL COMMUNITY CENTRE

DWG. DETAILS

SCALE 1:250 JOB NO 25-210 DRAWING NO 003
DATE 01/2026 DRN PHILIP BYRNE REV -