




CROSSLAWES (NORTH)

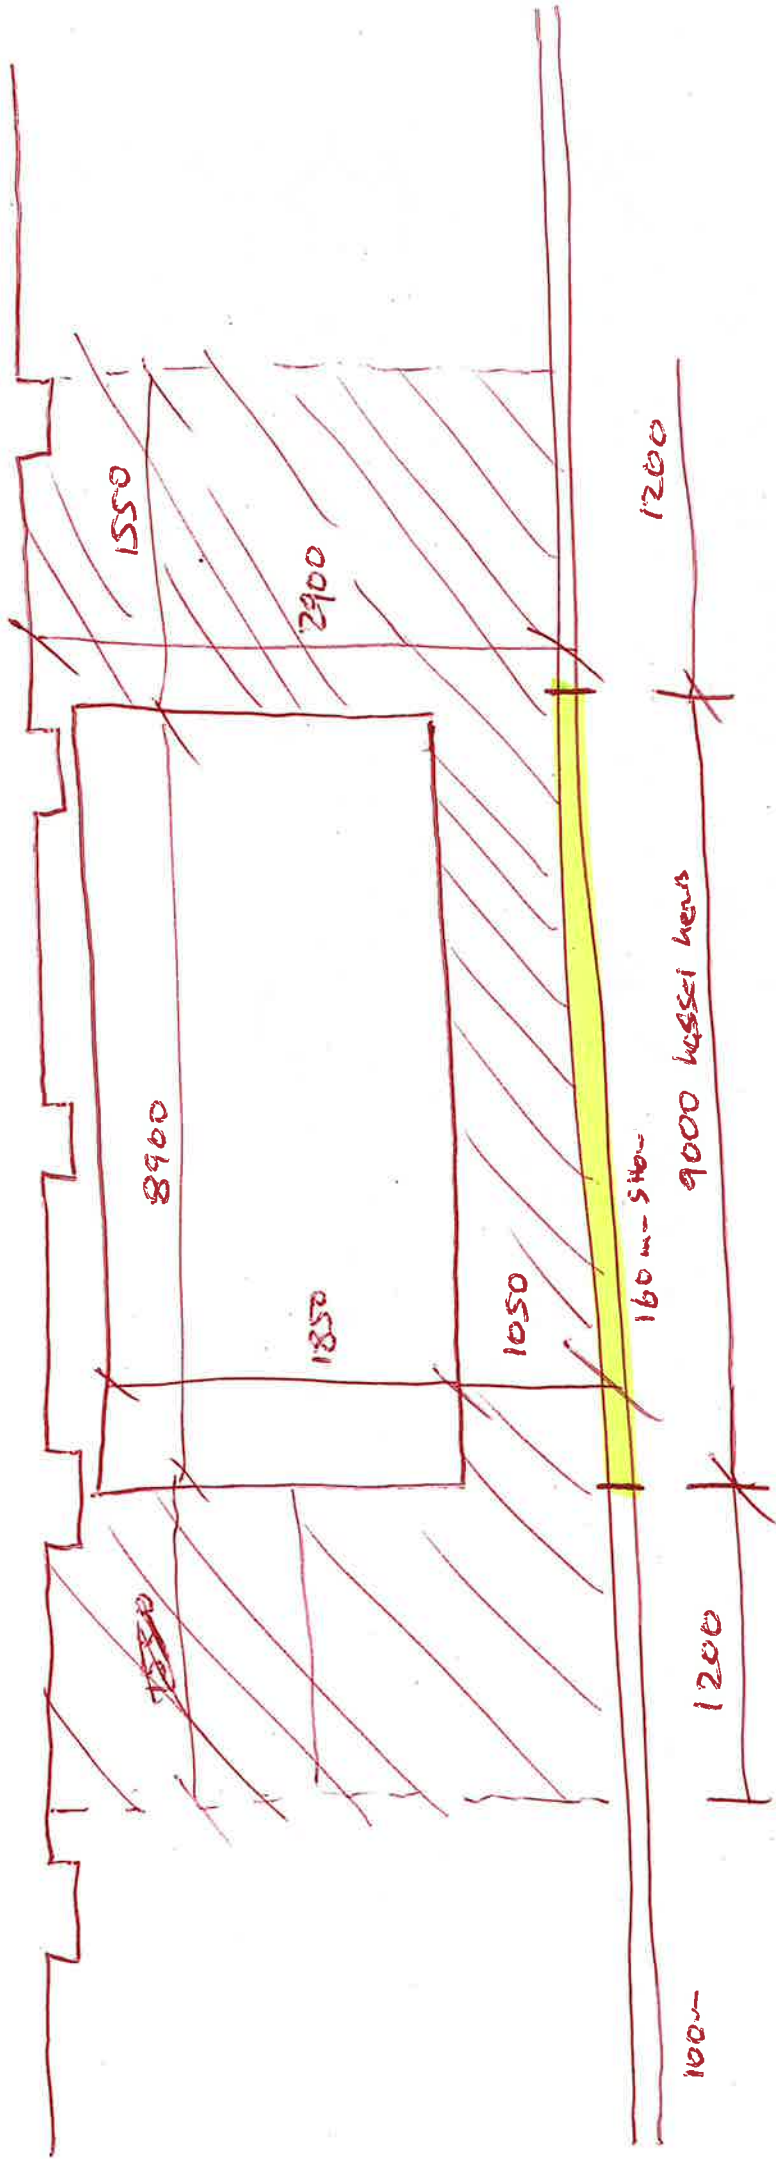

2.4m Transilva herbs.


16.5 m² Removal of existing concrete surface.

16.5 m² new concrete 130 loadings (2000 Finish).



3900
100/14

CROSS LANE (SOUTH)

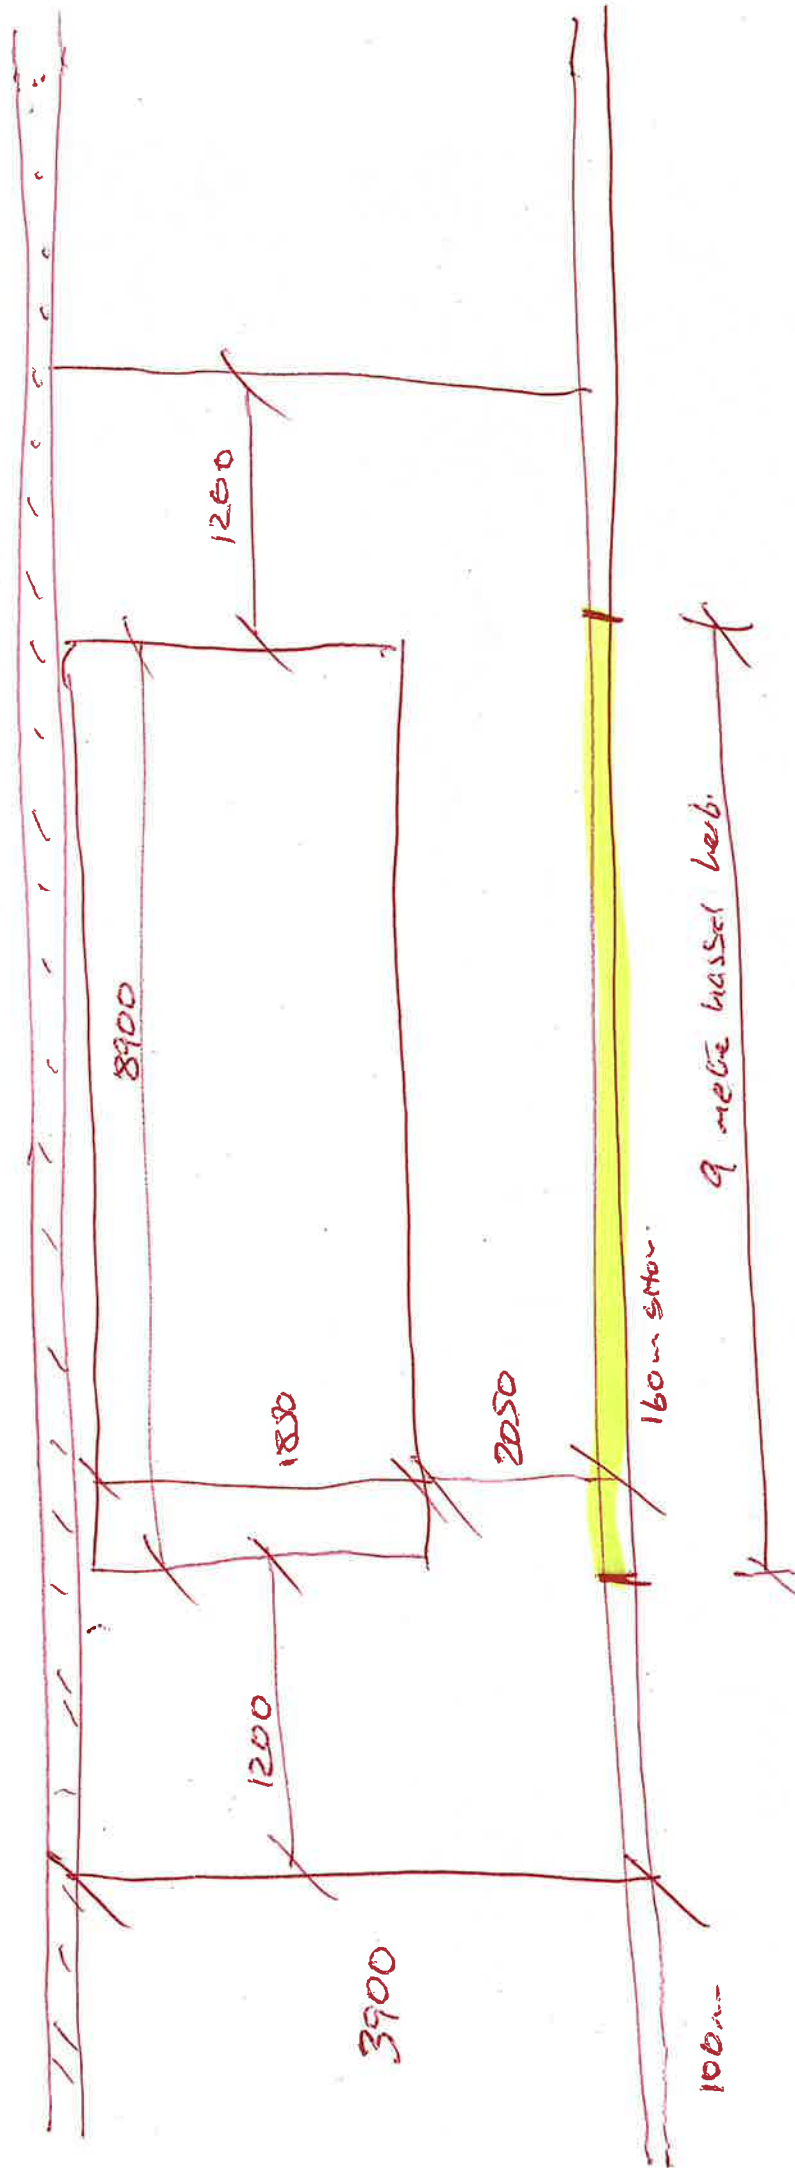


2.4 Transition herbs.

28 m² removed

28 m² new cover.



NORTH ROAD EAST

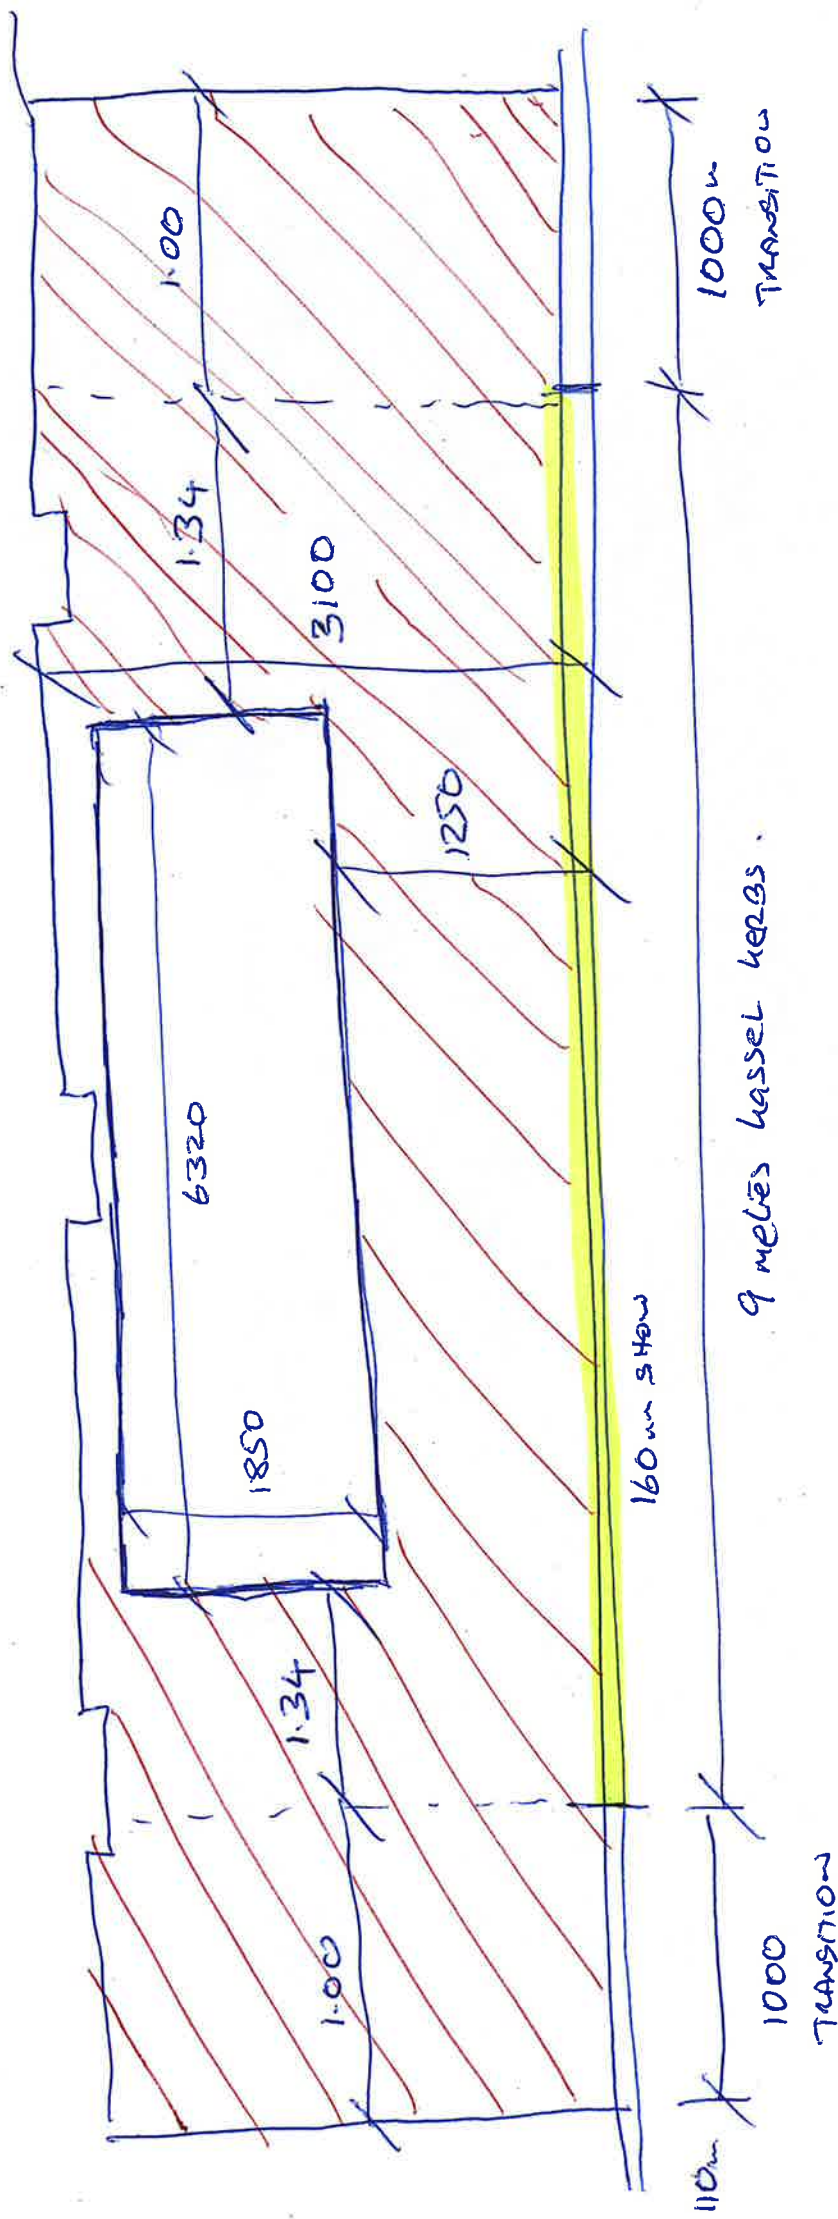


2 metres of transition kerbs.

22.5 m² Removal of existing concrete / Bitmac surface.

22.5 m² new C30 concrete kerbs, kerbs finish.



NORTH ROAD WEST

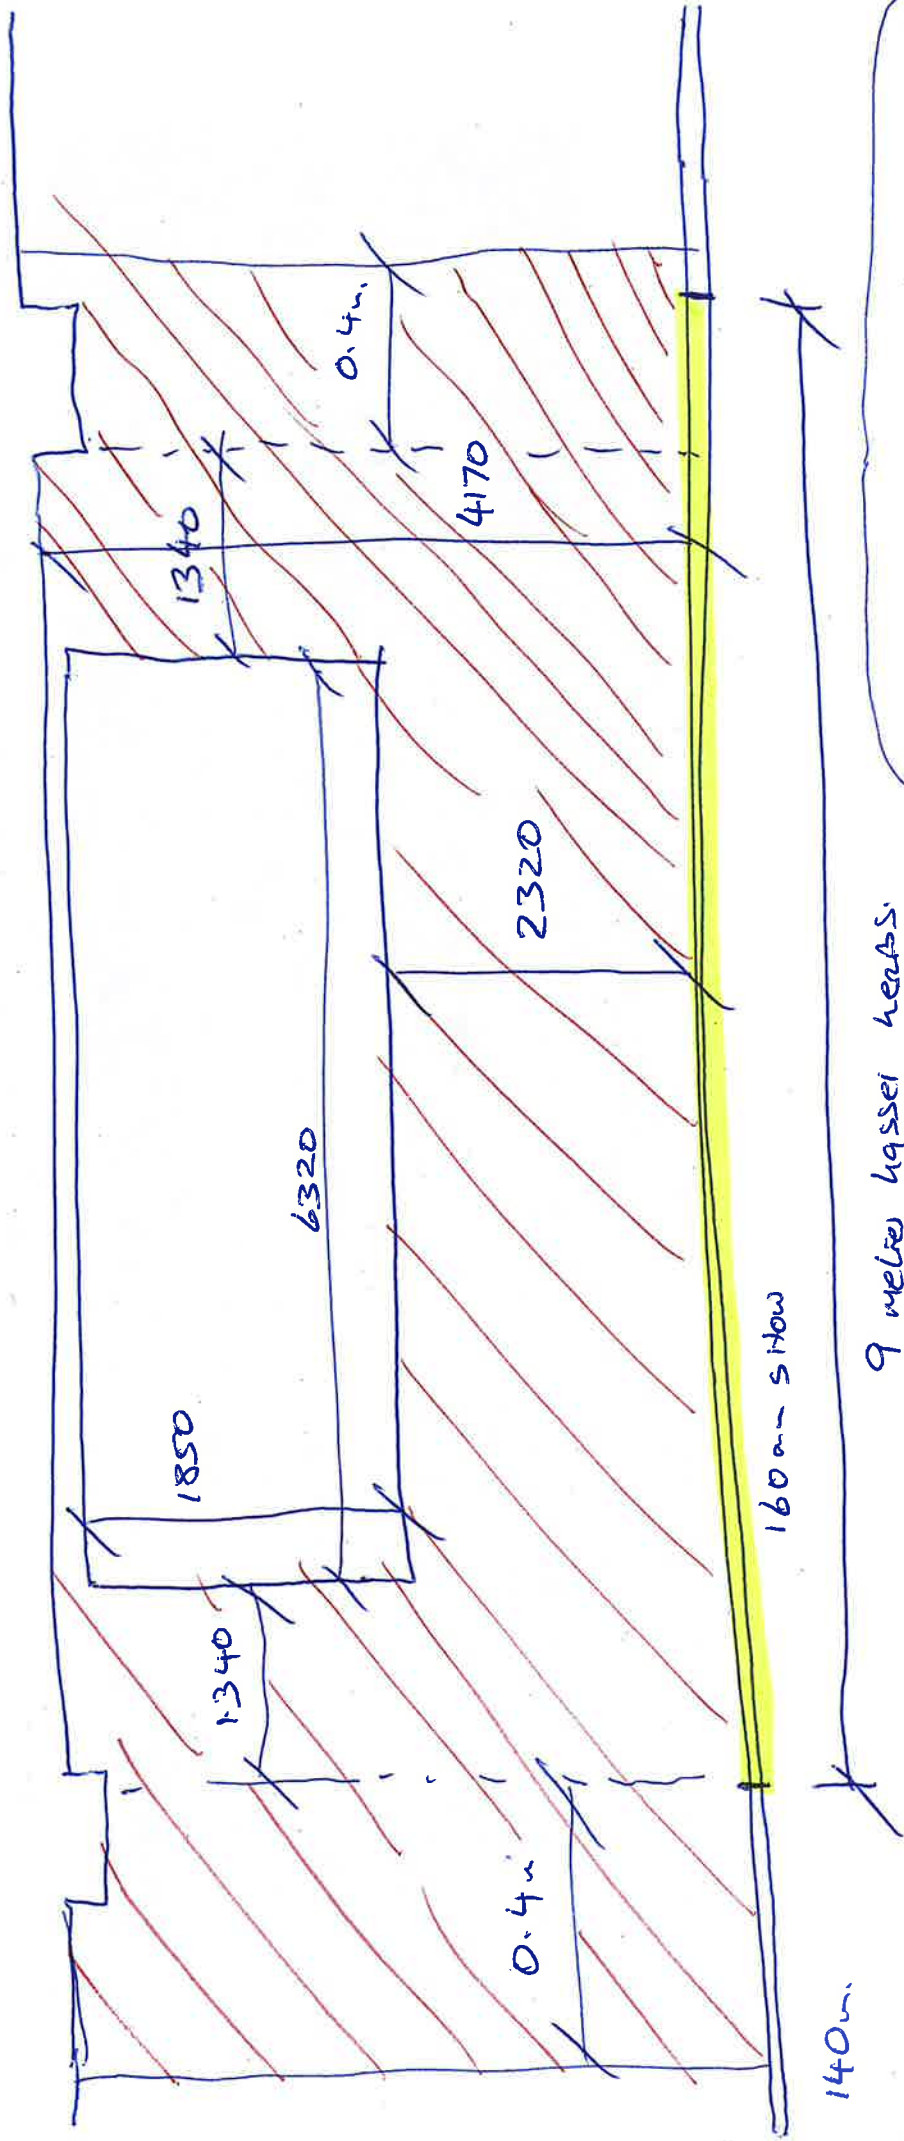


1 metres of transition kerbs.

29 m² removal of existing concrete surface.

29 m² new C30 concrete footpath kerb finish



MC DONALDS DUNDALK

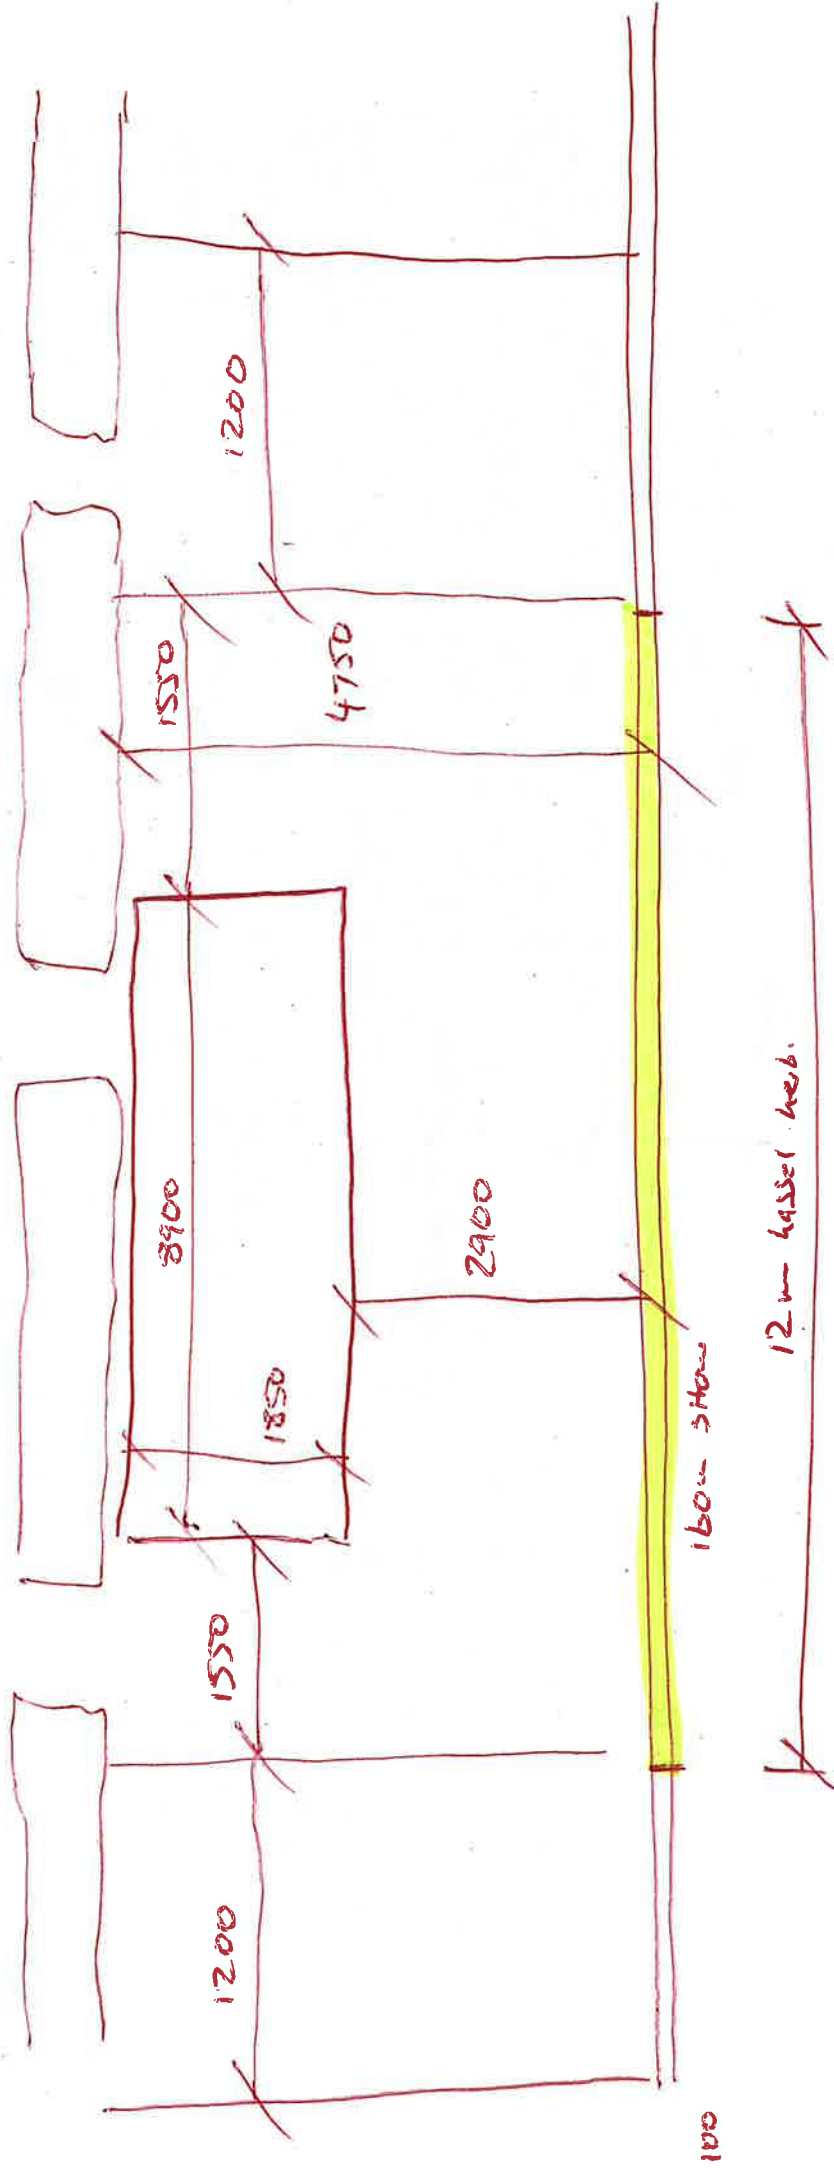

2.4 m Transition webs

52 m² Removal of existing conc. floor


52 m² New concrete



?



Castlebellingham Southbound

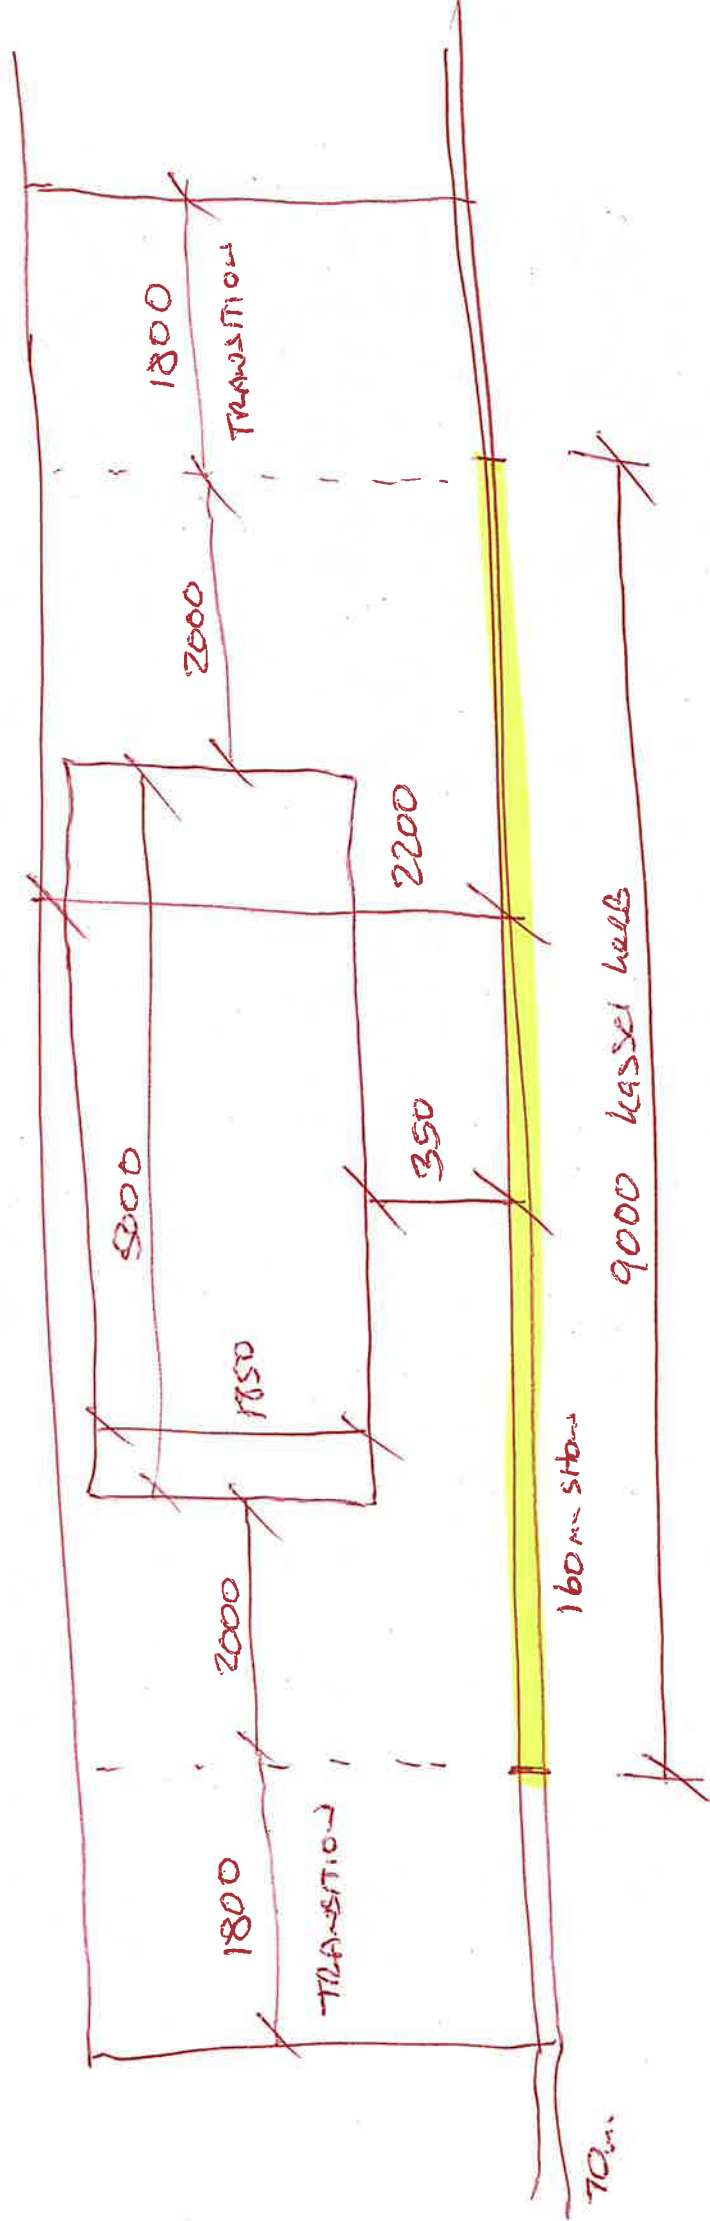

3.6m TRANSITION walls
 18.5 m² Removal
 18.5 m² new

1:20



more Rd

Lougheda, County Louth

Google Street View

2024 See more dates

Lidl
The Thatch
Bar & Kitchen

Google Maps

110


2540

CARVERY LUNCH

CARVERY LUNCH

CARVERY LUNCH

Donore Road.

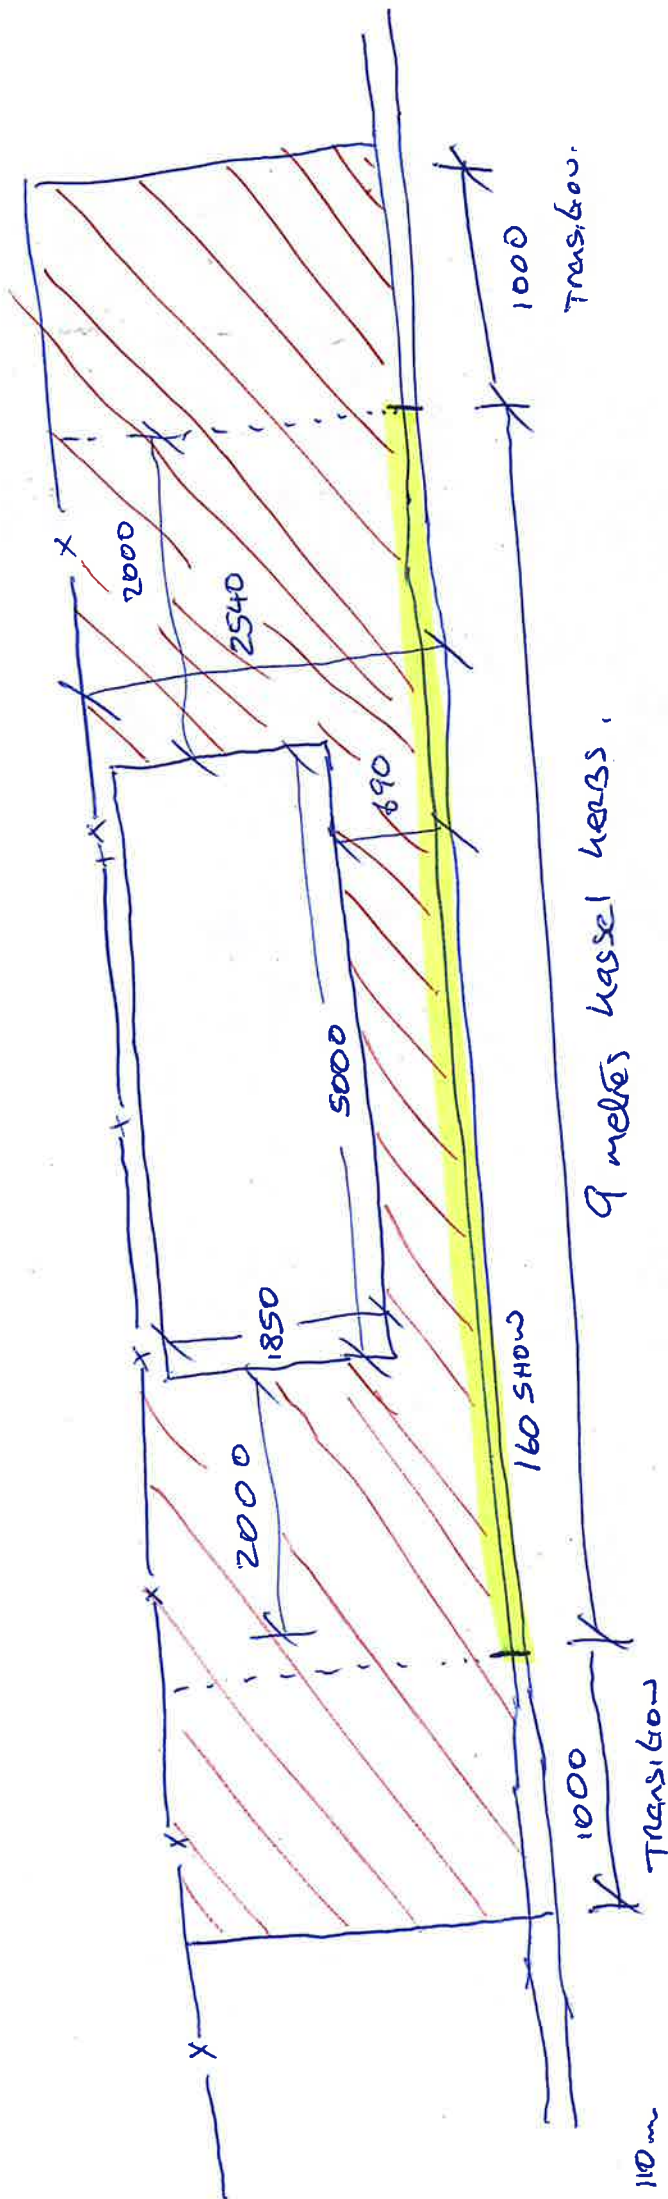

2 metres of Transition kerbs.

19 m² removal of existing concrete surface.

19 m² new C30 concrete loopback, bush finished.

100m → 2 metres

50mm → 1 metre.



DurDac Dhit


NO TransGw verbs

NO m² removed

NO m² new concrete



DROGHEDA HOSPITAL (NORTH)

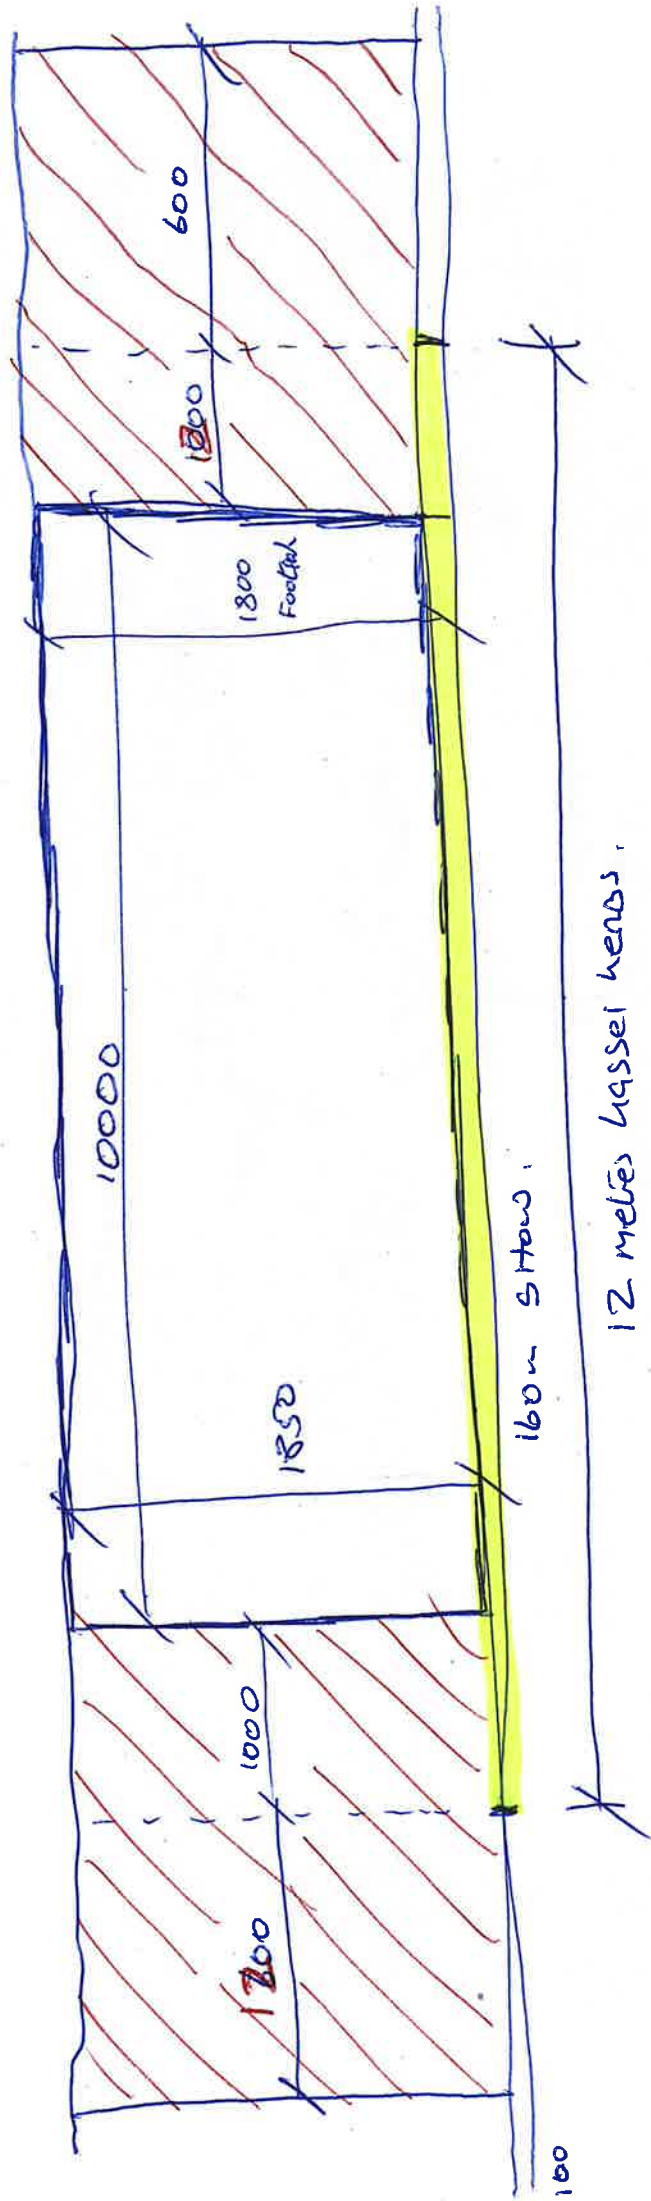

12 metres grassed lands.


2.4 metres of transition herbs.

8 m² Removal of existing concrete surface.

8 m² New concrete C30 footpath. BUSH F.M.II



DIAGNEDA HOSPITAL (SOUTH)

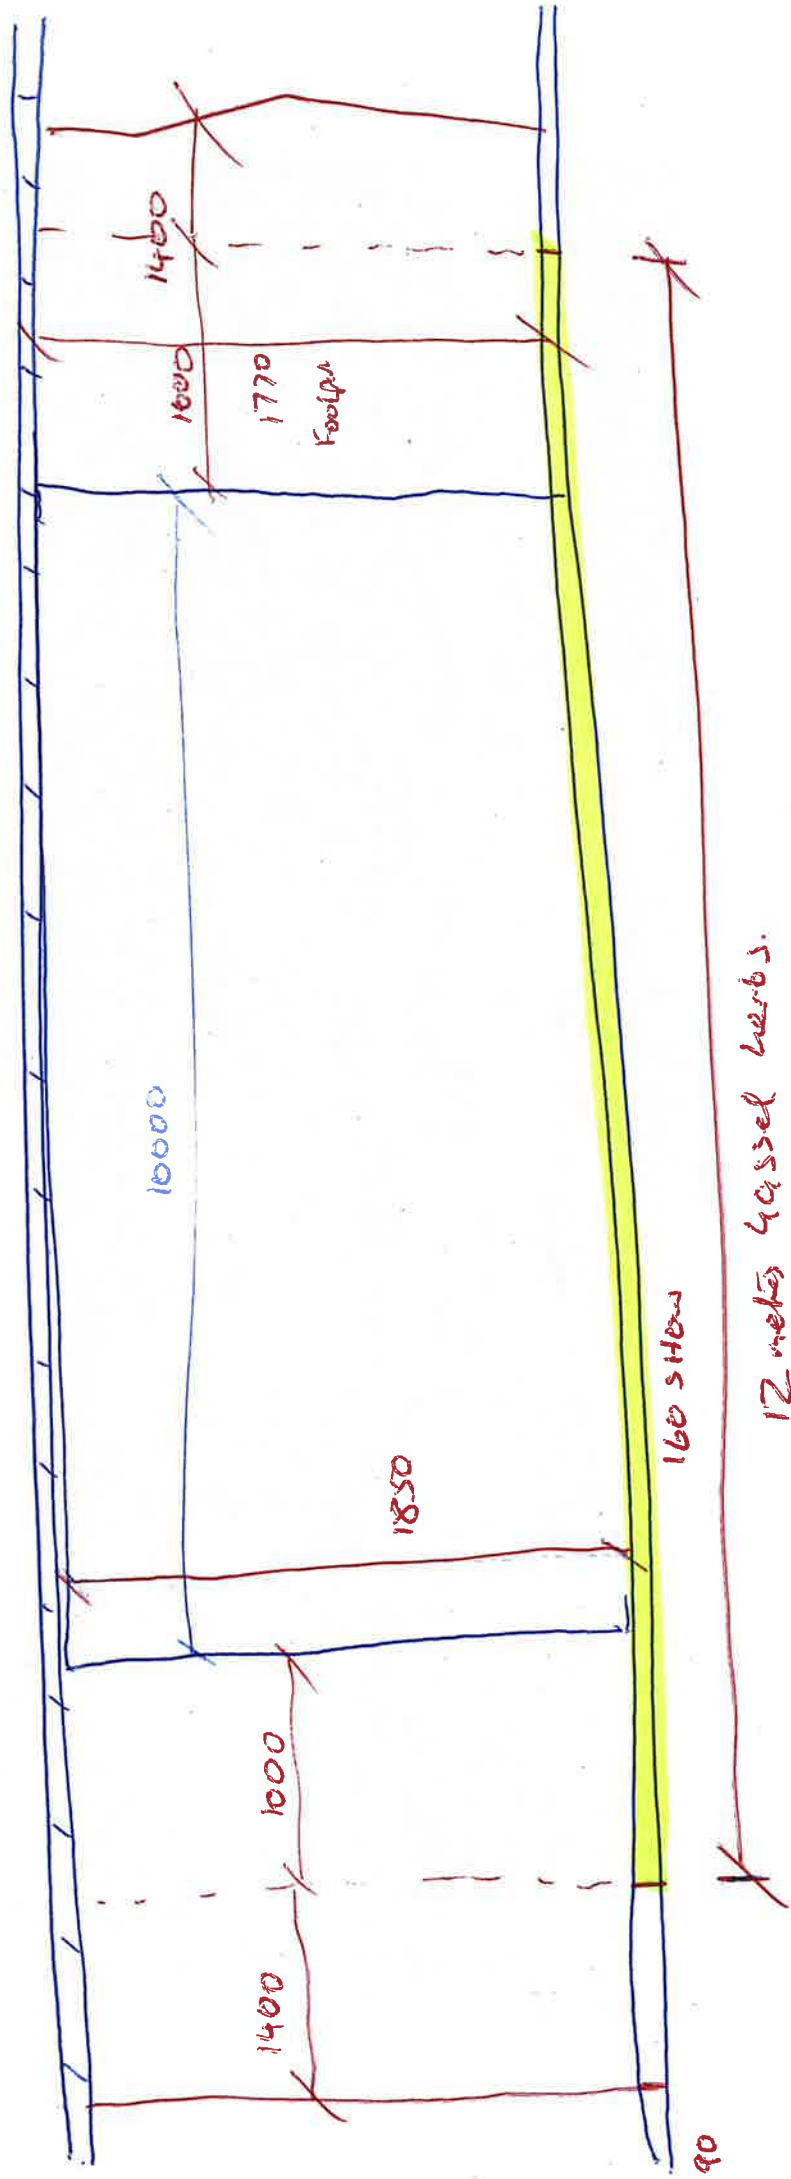

12 metres grassed herbs.

208 metres of transition herbs
 85 m² removal of existing concrete
 805 m² new concrete 230 footpath 6m wide

Grave cross

X



Grease cross 2.

Clos na Manacit

X



Clos wa manach ?

Omeatit



ONEATH BOQ to be cleared.

~~transels~~ herbs ✓

Bus cage ✓

Permissian in Green Area ?


Cyles Quay



Cycles away 2.



ANNALOGUE

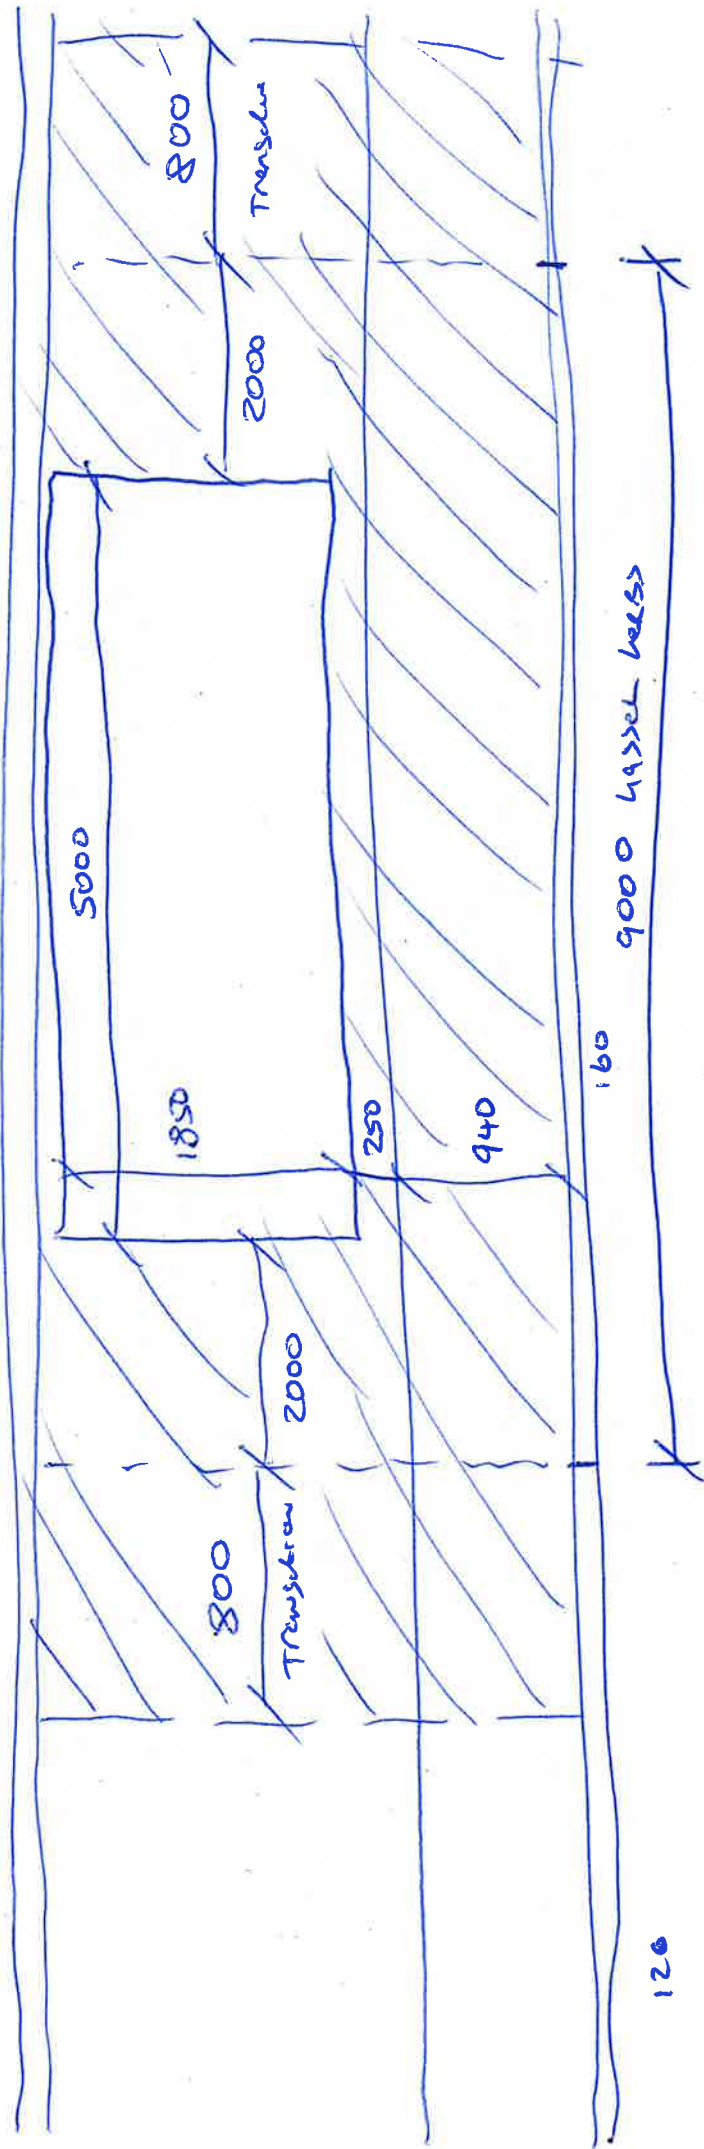

1.6 Transition verb

23 new

23 new asphalt

10m - 200m

17.0.25

Belurqan X




Belurqan
Football

Bellwag

Cancelled!



LeUTH Hospital.

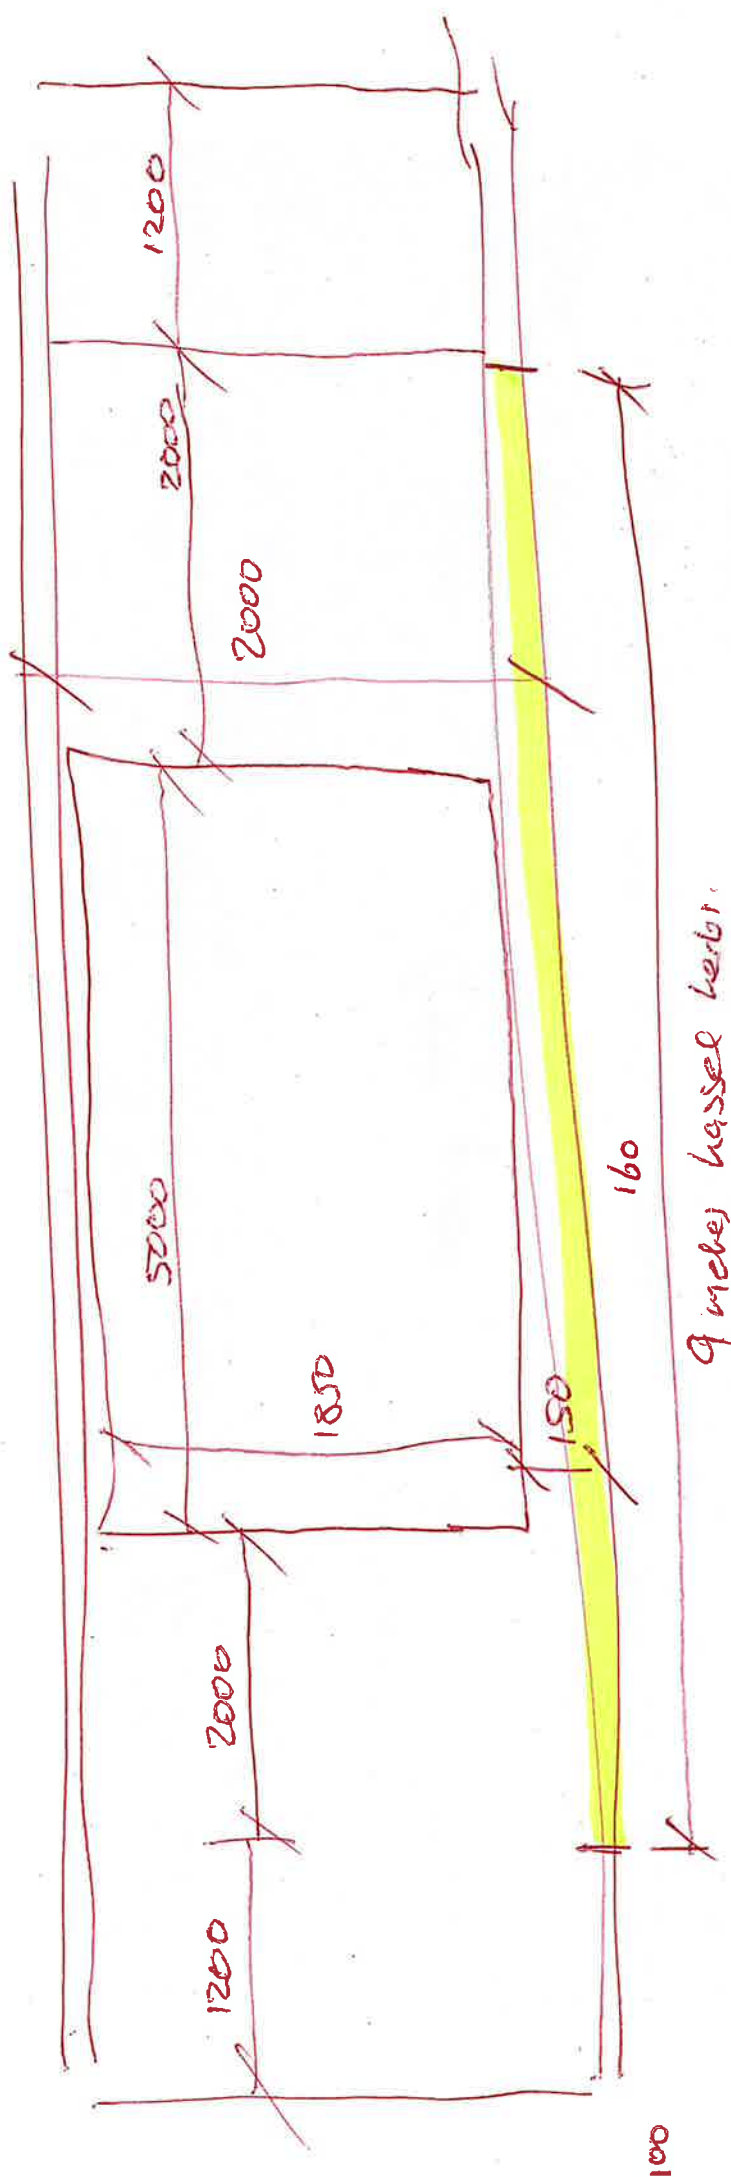

2-4m Translucency herbs
 14 m² Removal
 14 m² new