



DETAIL 01

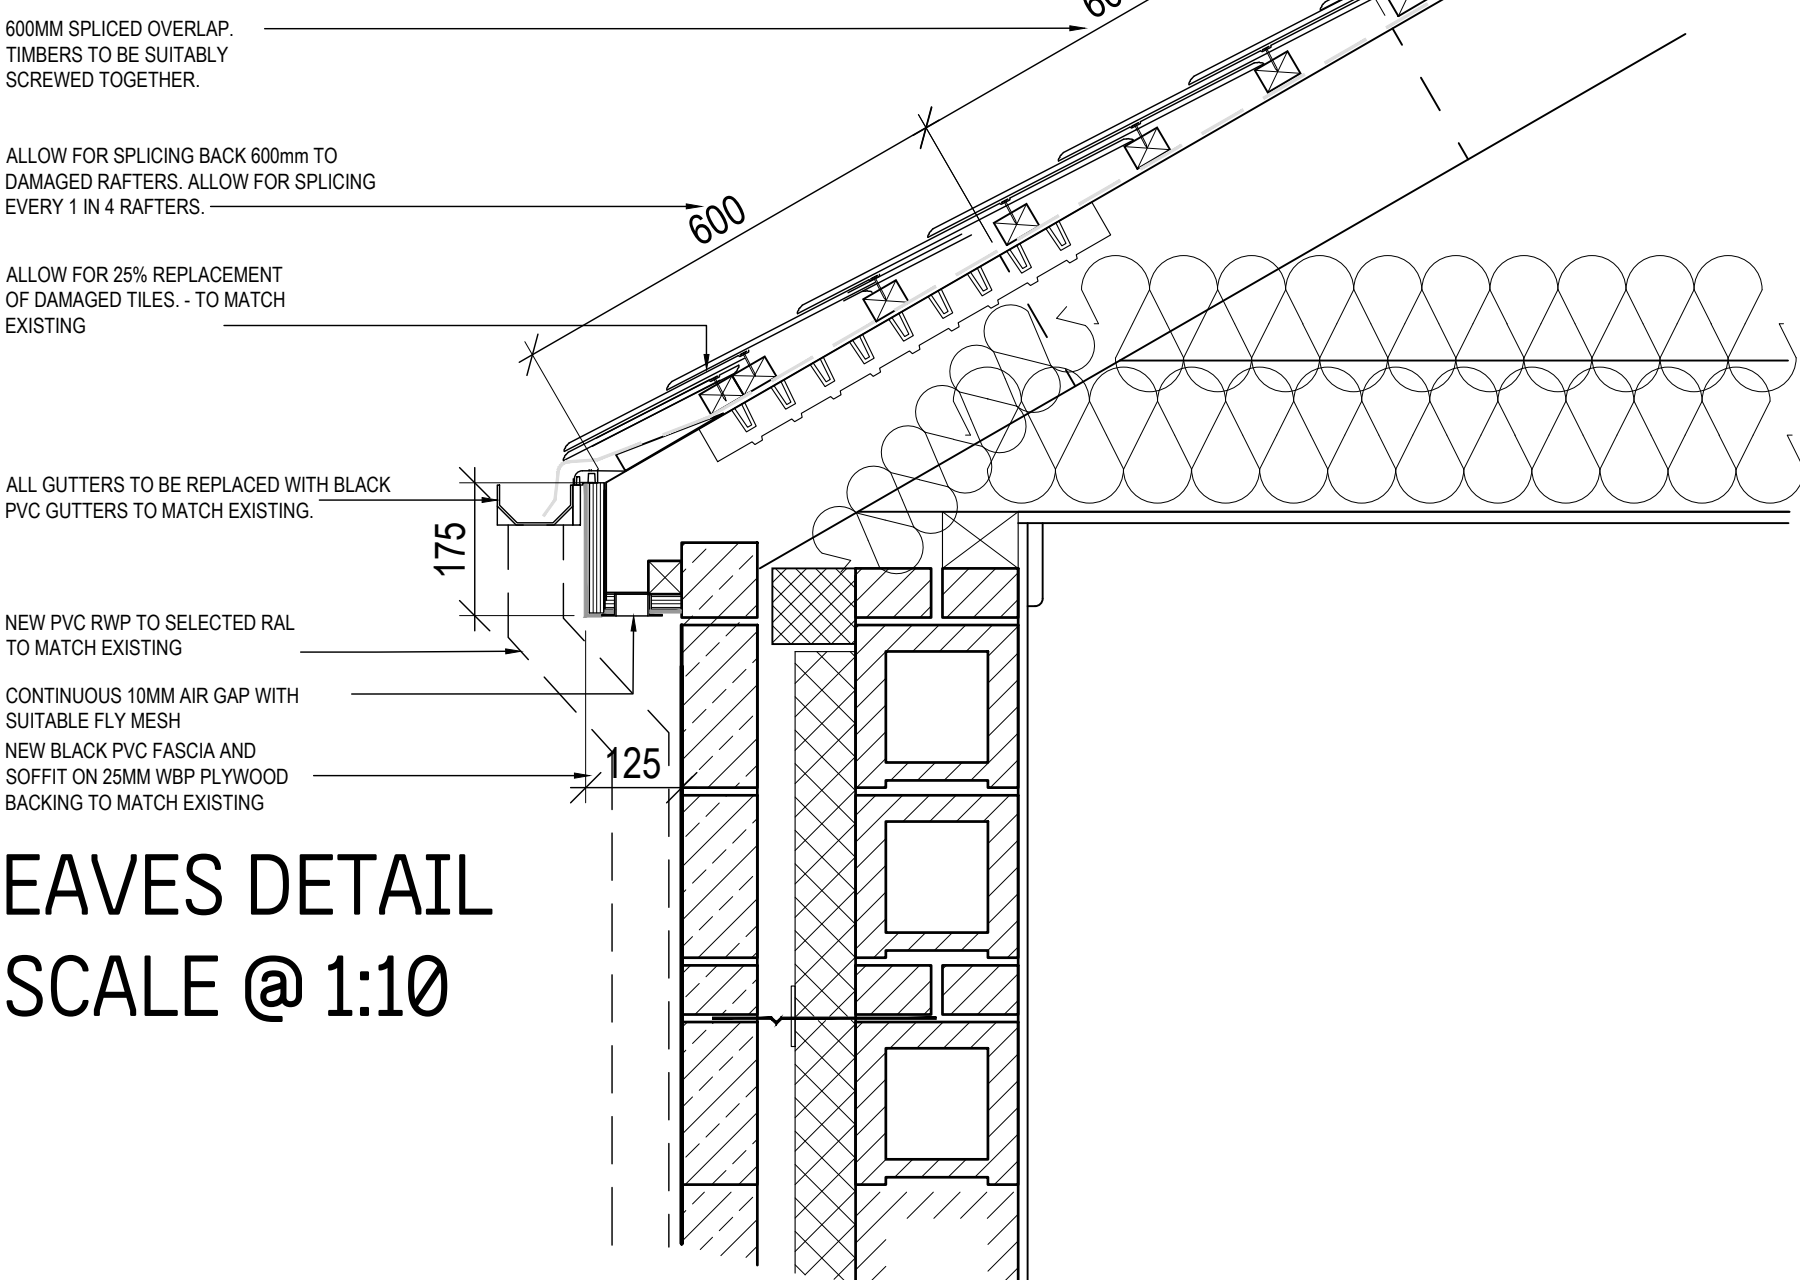


EAVES DETAIL
SCALE @ 1:10



DETAIL 02

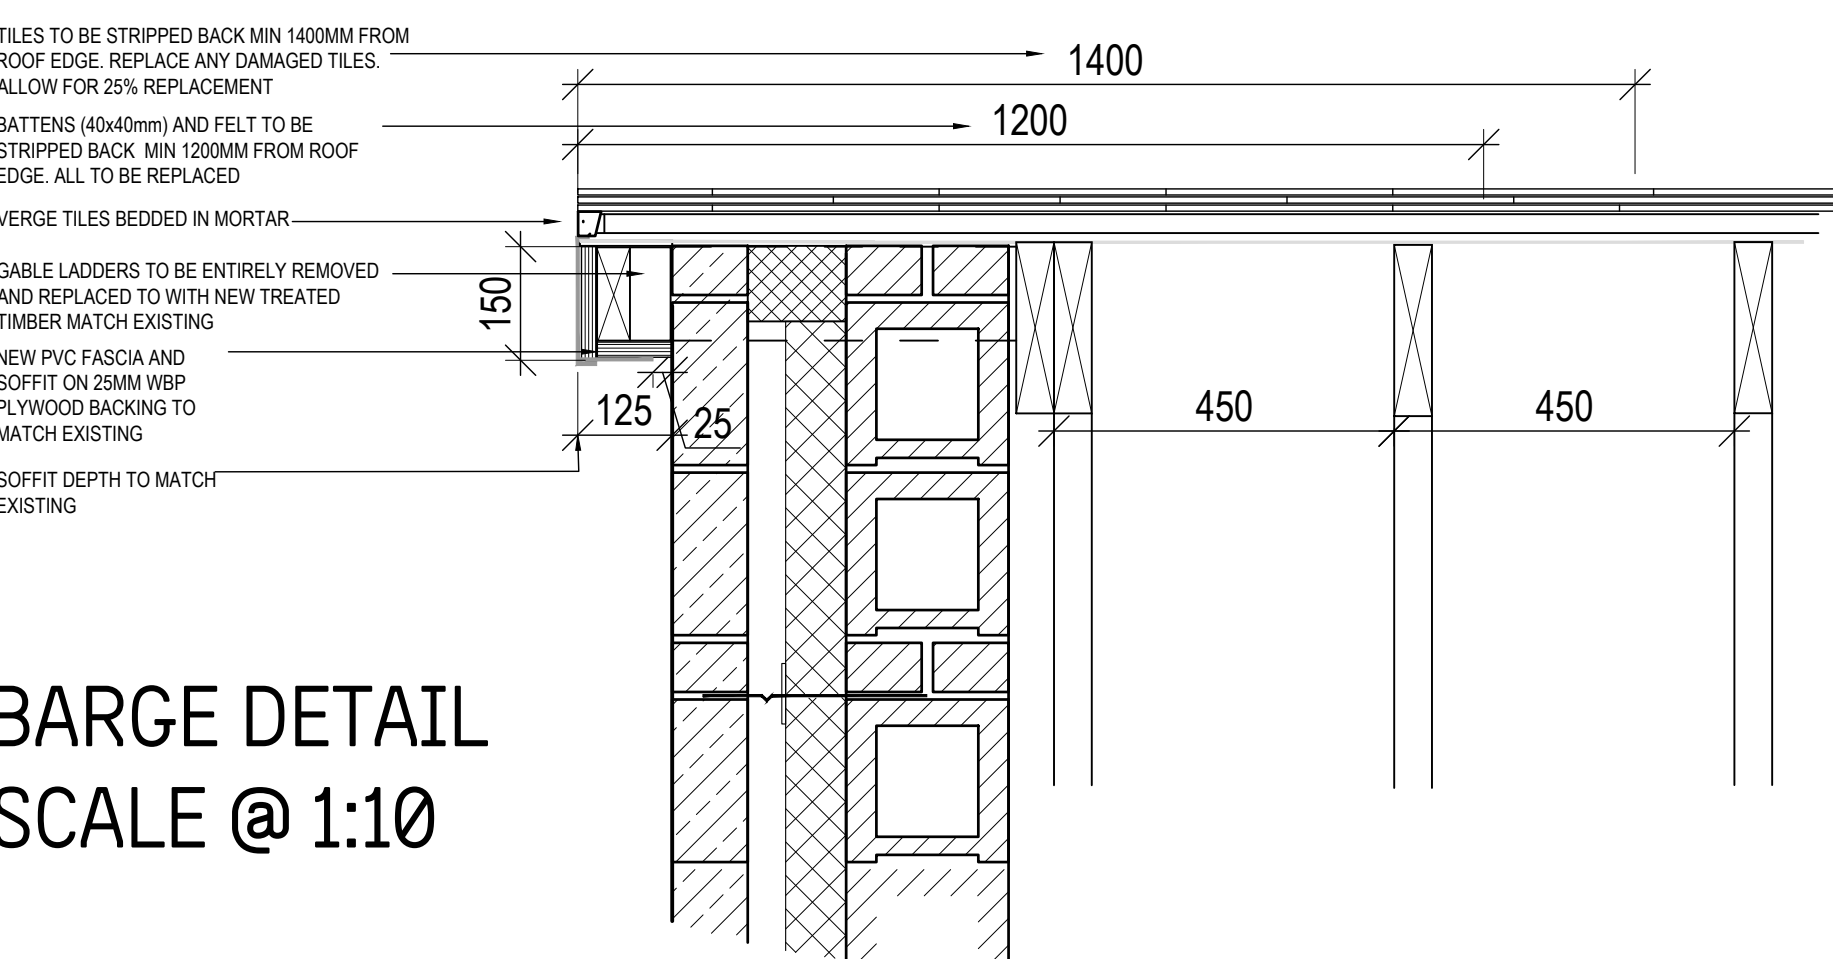

BARGE DETAIL
SCALE @ 1:10

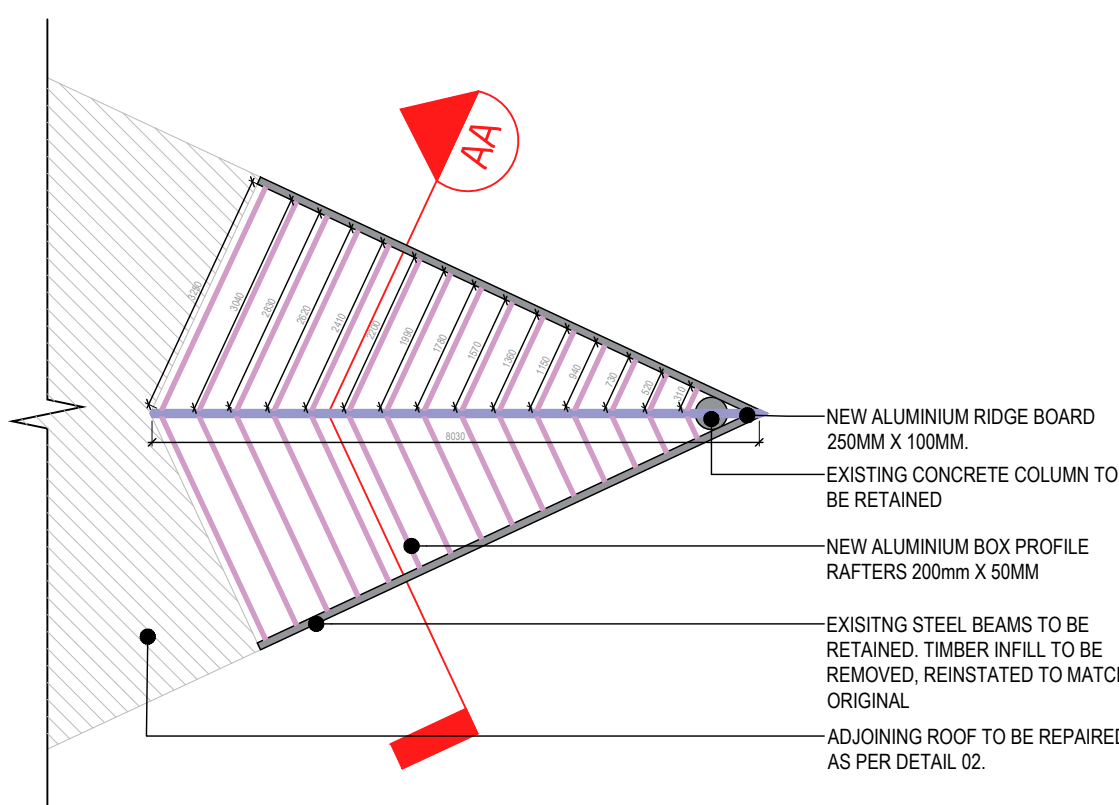

CANOPY ROOF PLAN
SCALE @ 1:100

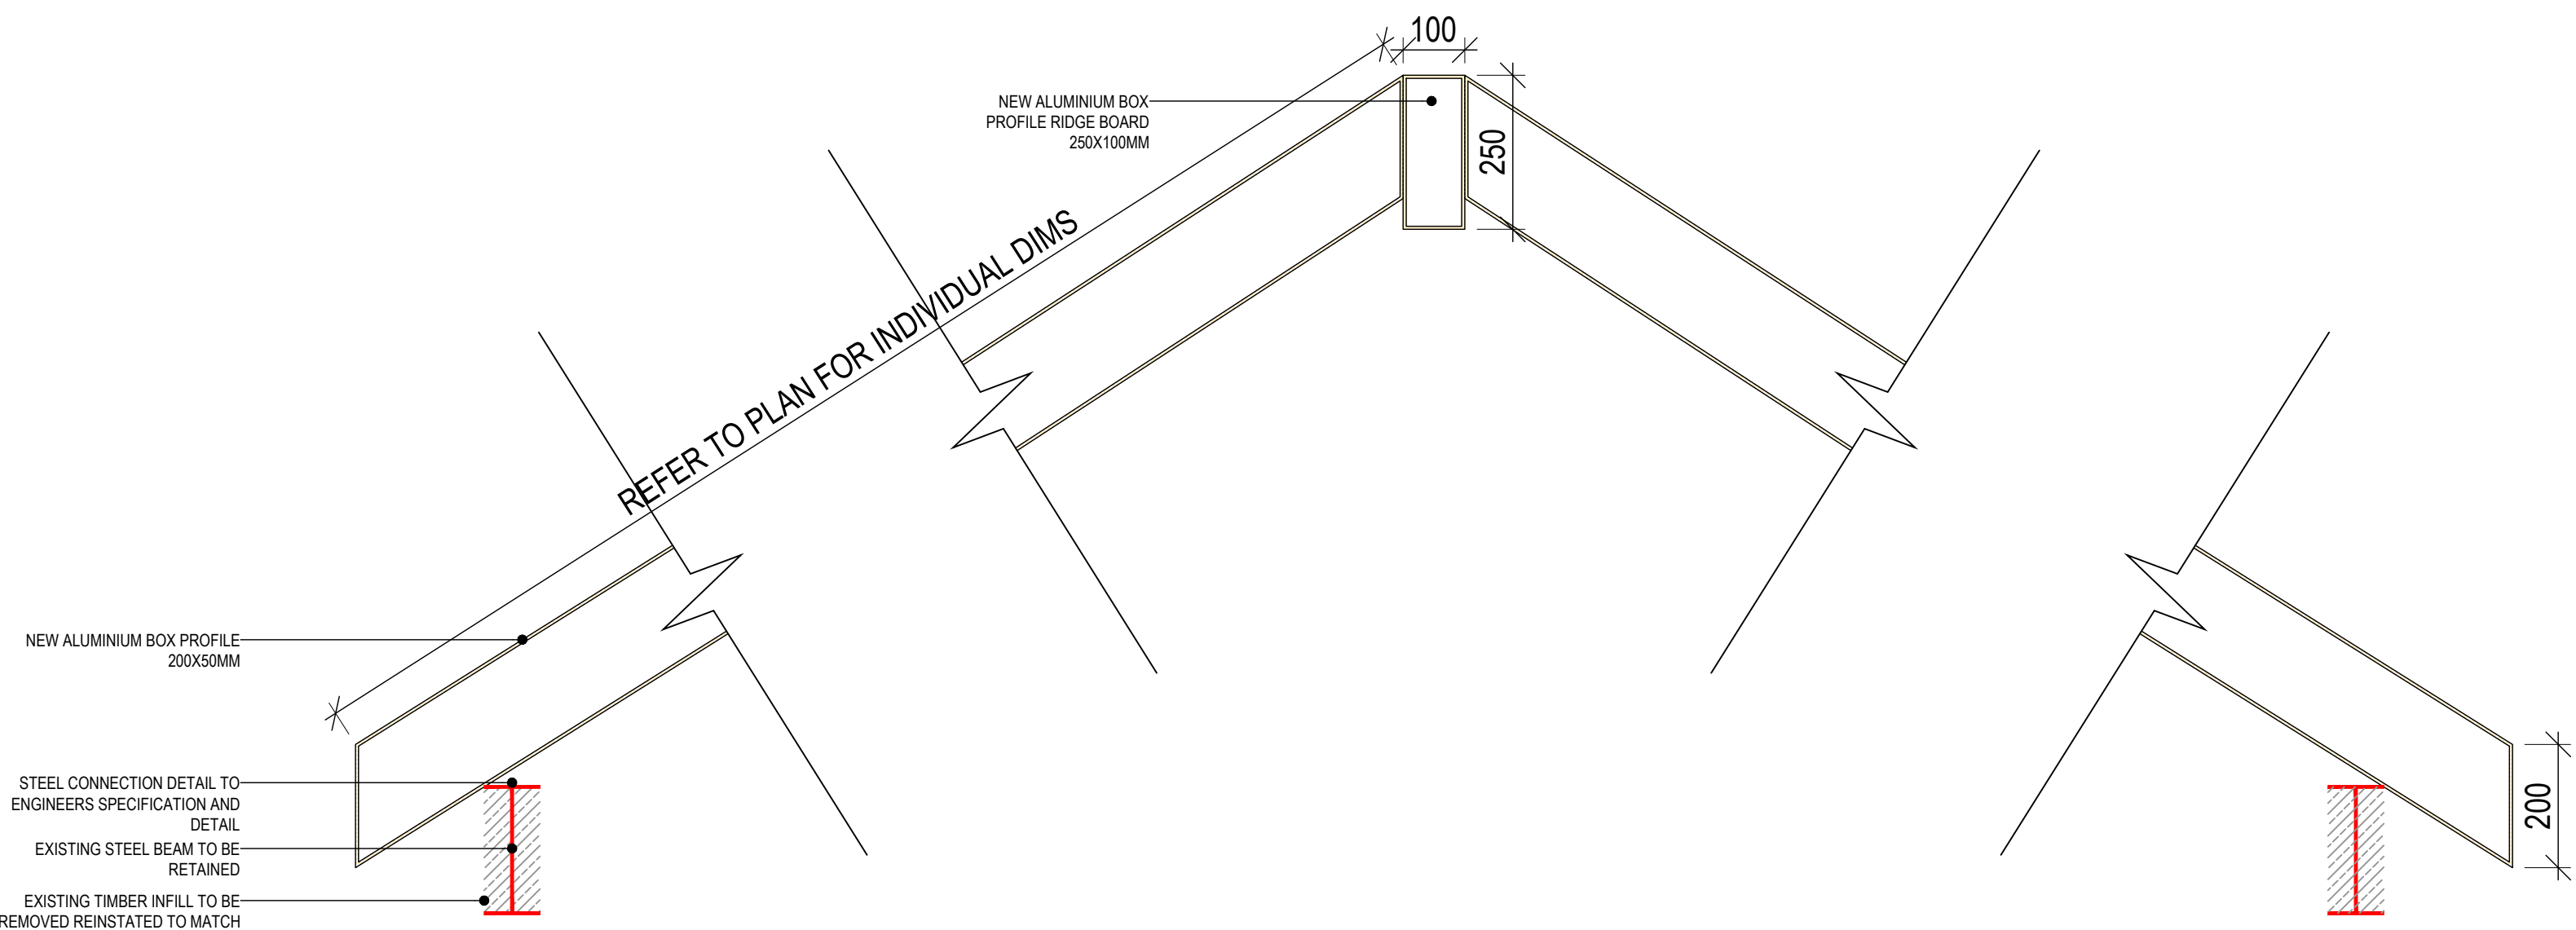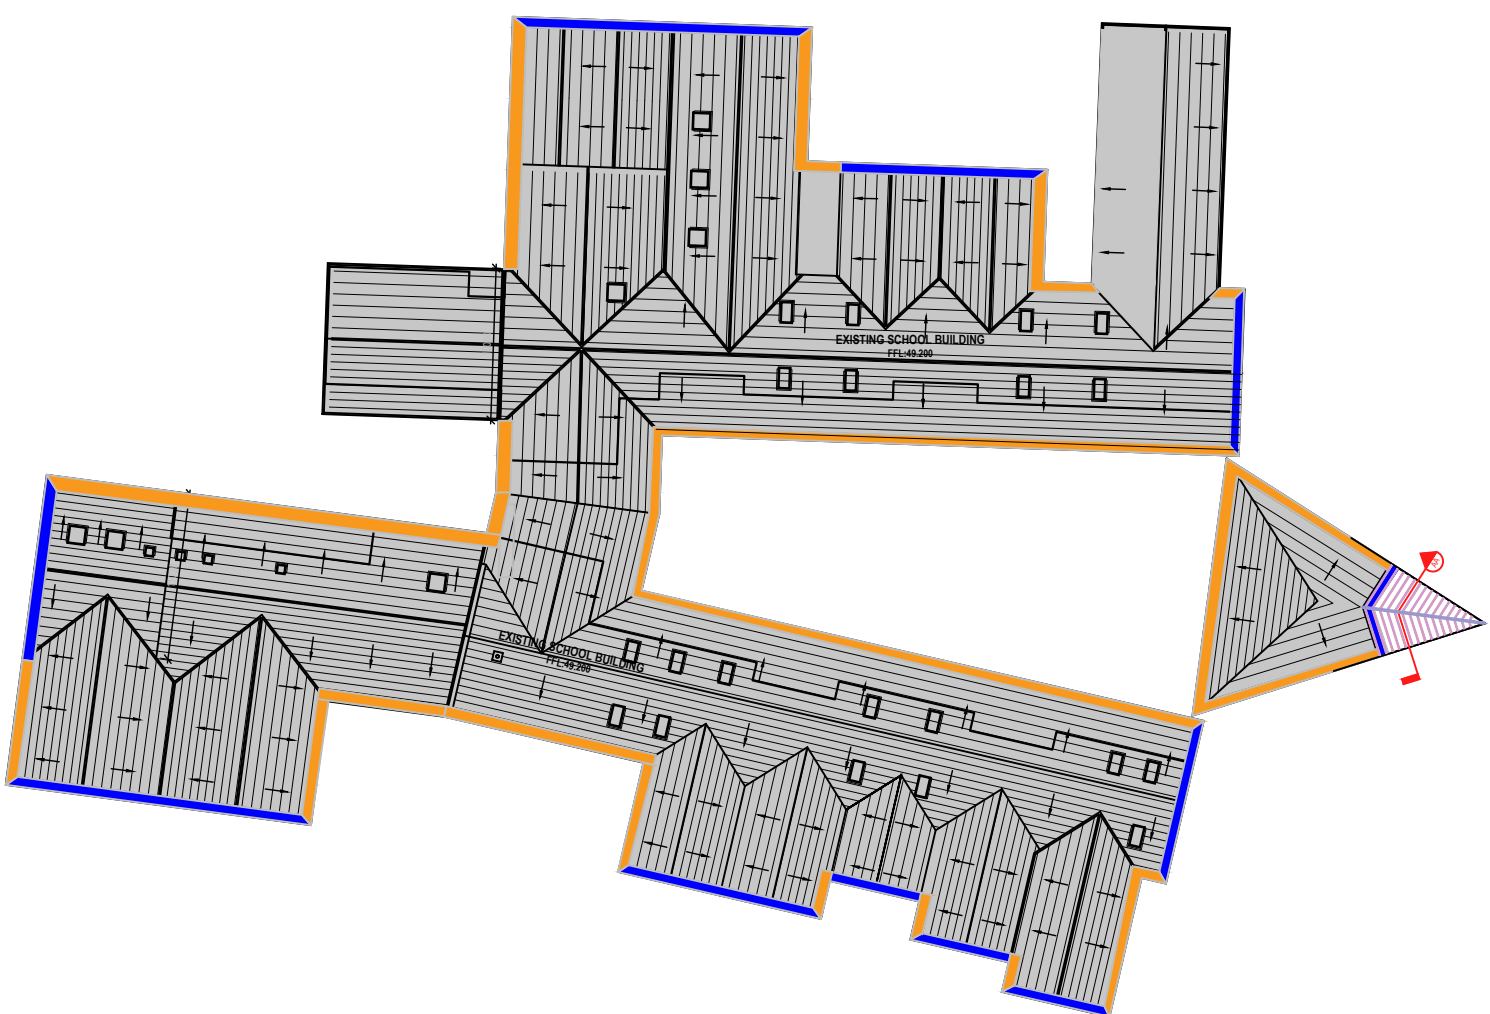

CANOPY SECTION AA
SCALE @ 1:10

NOTES:

(c) COPYRIGHT MCOH ARCHITECTS
FOR TENDER PURPOSES ONLY
USE FIGURED DIMENSIONS ONLY

TENDER DRAWING/25-06/TD-5001

