



Photo Ref 01
Gutters to be replaced as necessary



Photo Ref 02
Gutters to be replaced as necessary



Photo Ref 03
Entrance Canopy - Timbers to be replaced



Photo Ref 03
Entrance Canopy - Timbers to be replaced



Photo Ref 14
Roof Barge & Eaves to be repaired.



Photo Ref 04
Entrance Canopy -
Option A - Timbers replaced with a new Tile roof on felt, battens and structural timbers.
Option B - Timbers to be replaced with timber effect plastic lengths. Giving the same visual effect of existing canopy



Photo Ref 04
Entrance Canopy -
Option A - Timbers replaced with a new Tile roof on felt, battens and structural timbers.
Option B - Timbers to be replaced with timber effect plastic lengths. Giving the same visual effect of existing canopy



Photo Ref 05
Roof Barge to be repaired as per detail 02.



Photo Ref 05
Roof Barge to be repaired as per detail 02.



Photo Ref 15
Roof Barge & Eaves to be repaired.



Photo Ref 15
Roof Barge to be repaired as per detail 02.

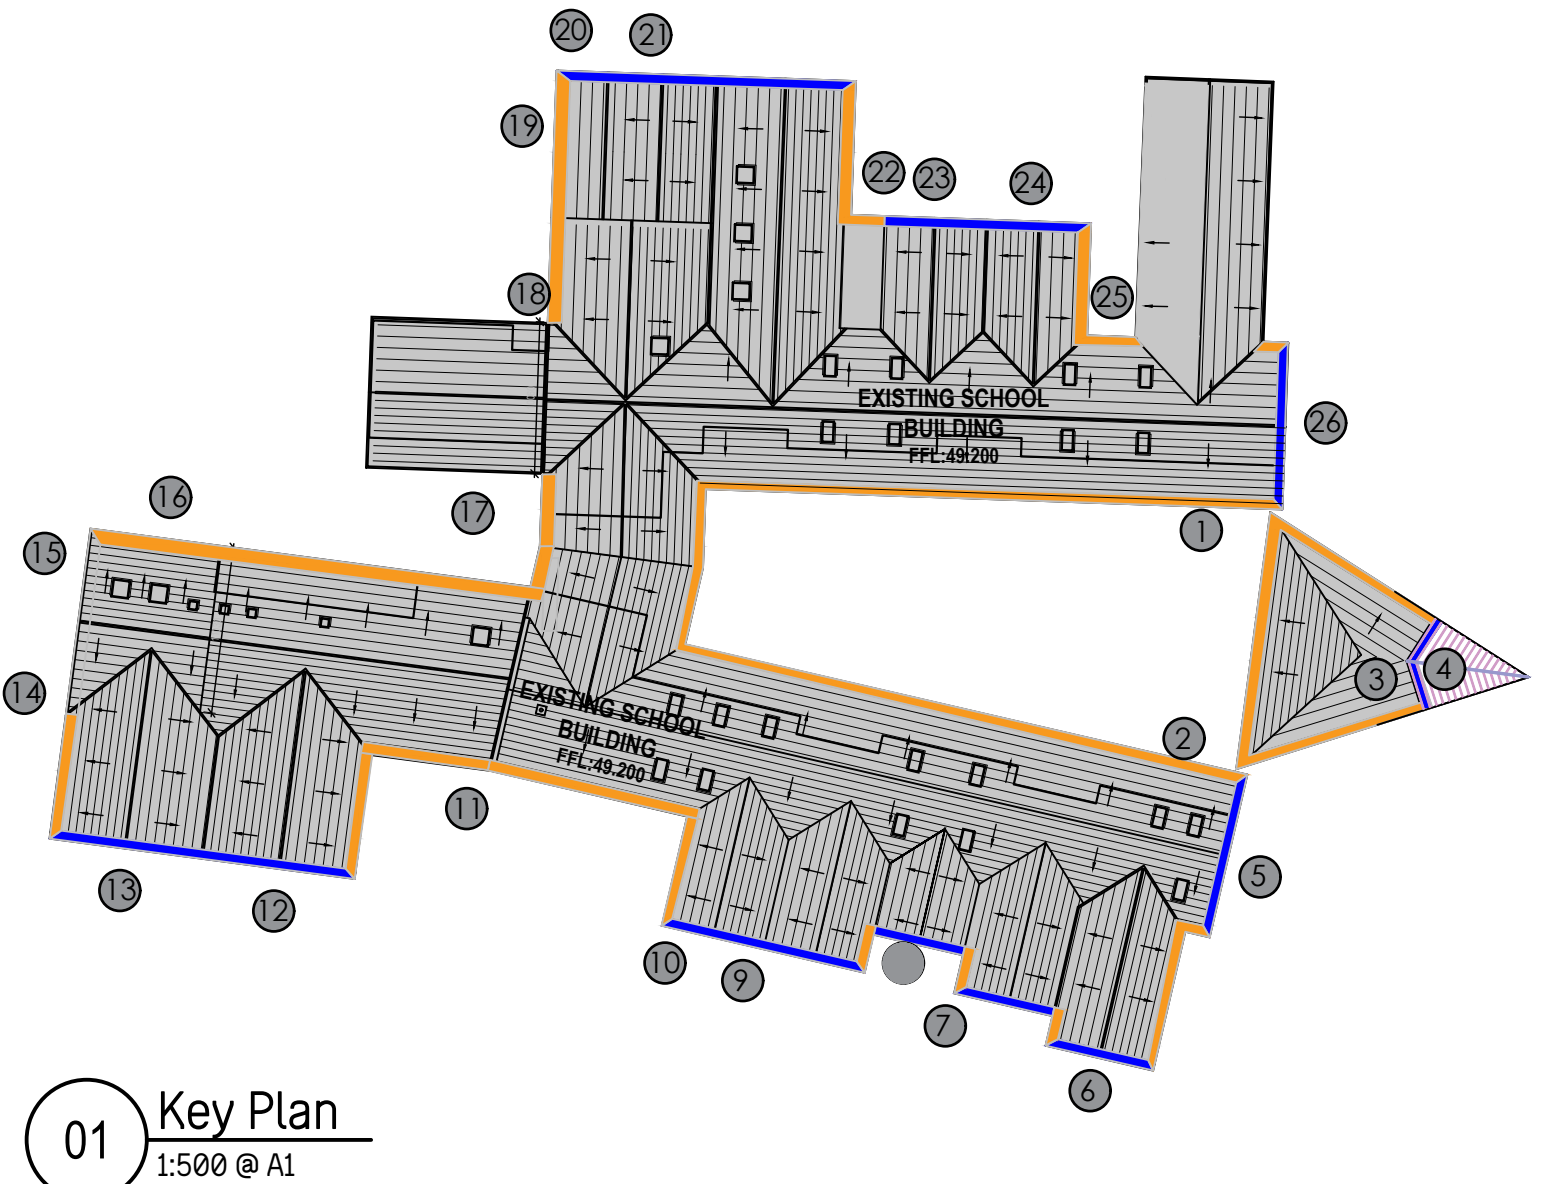


Photo Ref 05
Roof Barge to be repaired as per detail 02.

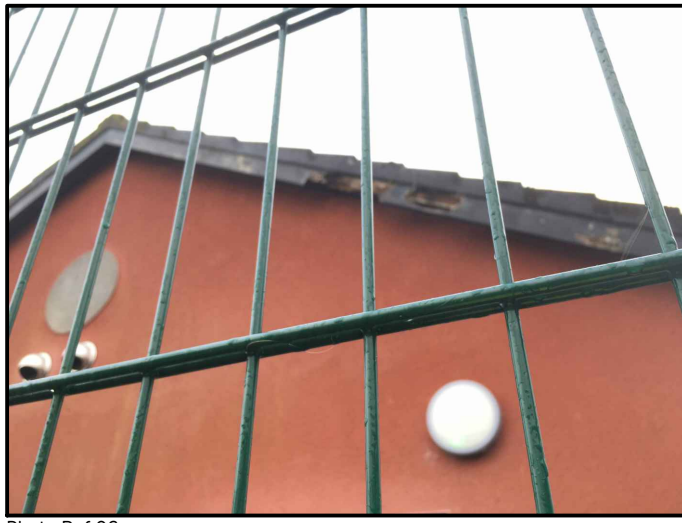


Photo Ref 06
Roof Barge to be repaired as per detail 02.



Photo Ref 07
Roof Barge to be repaired as per detail 02.



Photo Ref 08
Roof Barge to be repaired as per detail 02.



Photo Ref 16
Roof Barge & Eaves to be repaired.



Photo Ref 17
Roof Barge & Eaves to be repaired.



Photo Ref 18
Roof Barge & Eaves to be repaired.

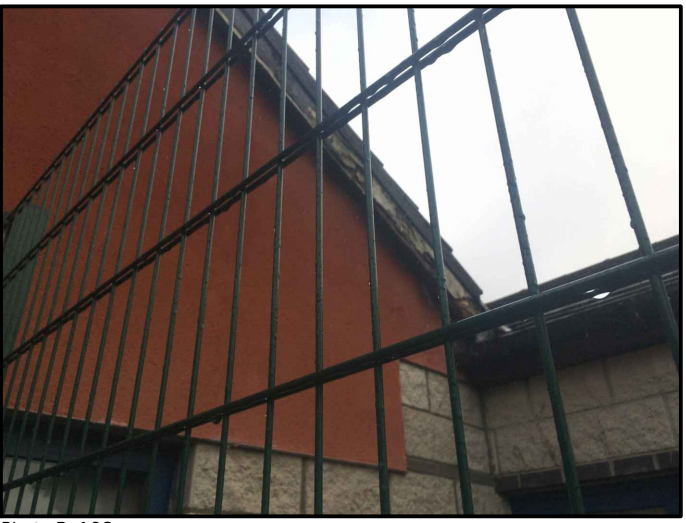


Photo Ref 09
Roof Barge to be repaired as per detail 02.



Photo Ref 09
Roof Barge to be repaired as per detail 02.



Photo Ref 09
Roof Barge to be repaired as per detail 02.



Photo Ref 10
Roof Barge to be repaired as per detail 02.



Photo Ref 19
Roof Eaves to be repaired as per detail 01.

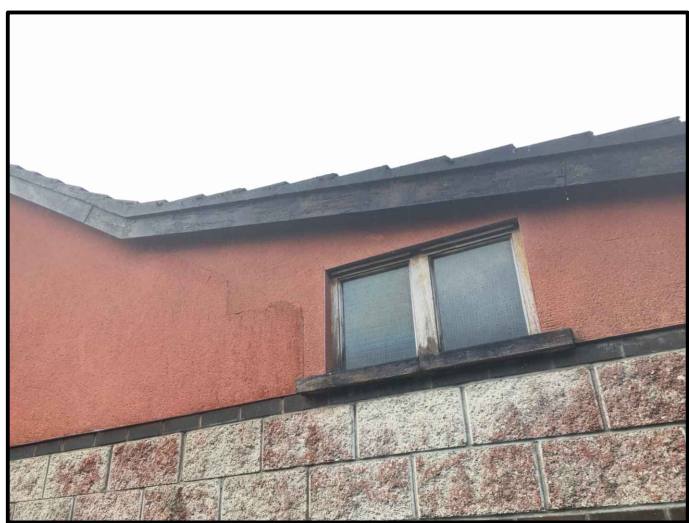


Photo Ref 20
Roof Barge to be repaired as per detail 02.

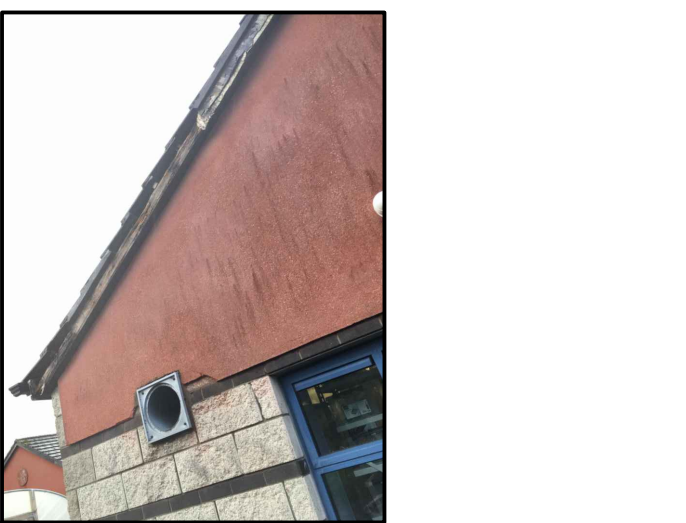


Photo Ref 21
Roof Barge to be repaired as per detail 02.



Photo Ref 10
Roof Barge to be repaired as per detail 02.



Photo Ref 11
Gutters to be replaced/repairs as necessary



Photo Ref 11
Gutters to be replaced/repairs as necessary



Photo Ref 12
Roof Eaves to be repaired as per detail 01.



Photo Ref 21
Roof Barge to be repaired as per detail 02.



Photo Ref 22
Roof Eaves to be repaired as per detail 01.



Photo Ref 23
Roof Barge to be repaired as per detail 02.



Photo Ref 23
Roof Barge to be repaired as per detail 02.



Photo Ref 12
Roof Barge to be repaired as per detail 02.



Photo Ref 12
Roof Barge to be repaired as per detail 02.



Photo Ref 13
Roof Barge to be repaired as per detail 02.



Photo Ref 13
Roof Barge to be repaired as per detail 02.

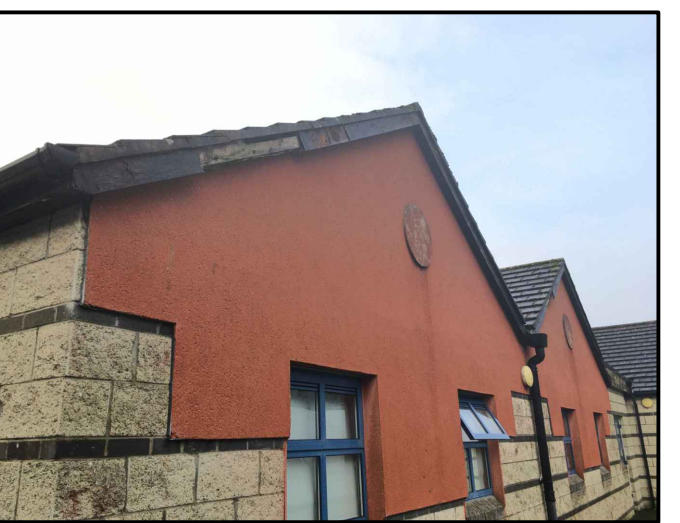


Photo Ref 24
Roof Barge to be repaired as per detail 02.



Photo Ref 25
Gutters to be replaced as necessary



Photo Ref 26
Roof Barge to be repaired as per detail 02.



Photo Ref 26
Roof Barge to be repaired as per detail 02.

NOTES:

(c) COPYRIGHT MCOH ARCHITECTS
FOR TENDER PURPOSES ONLY
USE FIGURED DIMENSIONS ONLY

TENDER DRAWING/25-06/TD-9001



CLIENT: LAOIS OFFALY ETB

PROJECT: CLONASLEE VOCATIONAL SCHOOL

DRAWING: ROOF AND FASCIA/SOFFIT REPAIRS DRAWN BY: CF

SCALE: NTS DATE: FEB 26 REV -

DRAWING No: TD9001

McCarthy O'Hara architects, Old Church, Church St, Portlaoise, Co. Laois T: (051) 8622566 F: (051) 8621079 W: www.mcoh.ie E: info@mcoh.ie

