




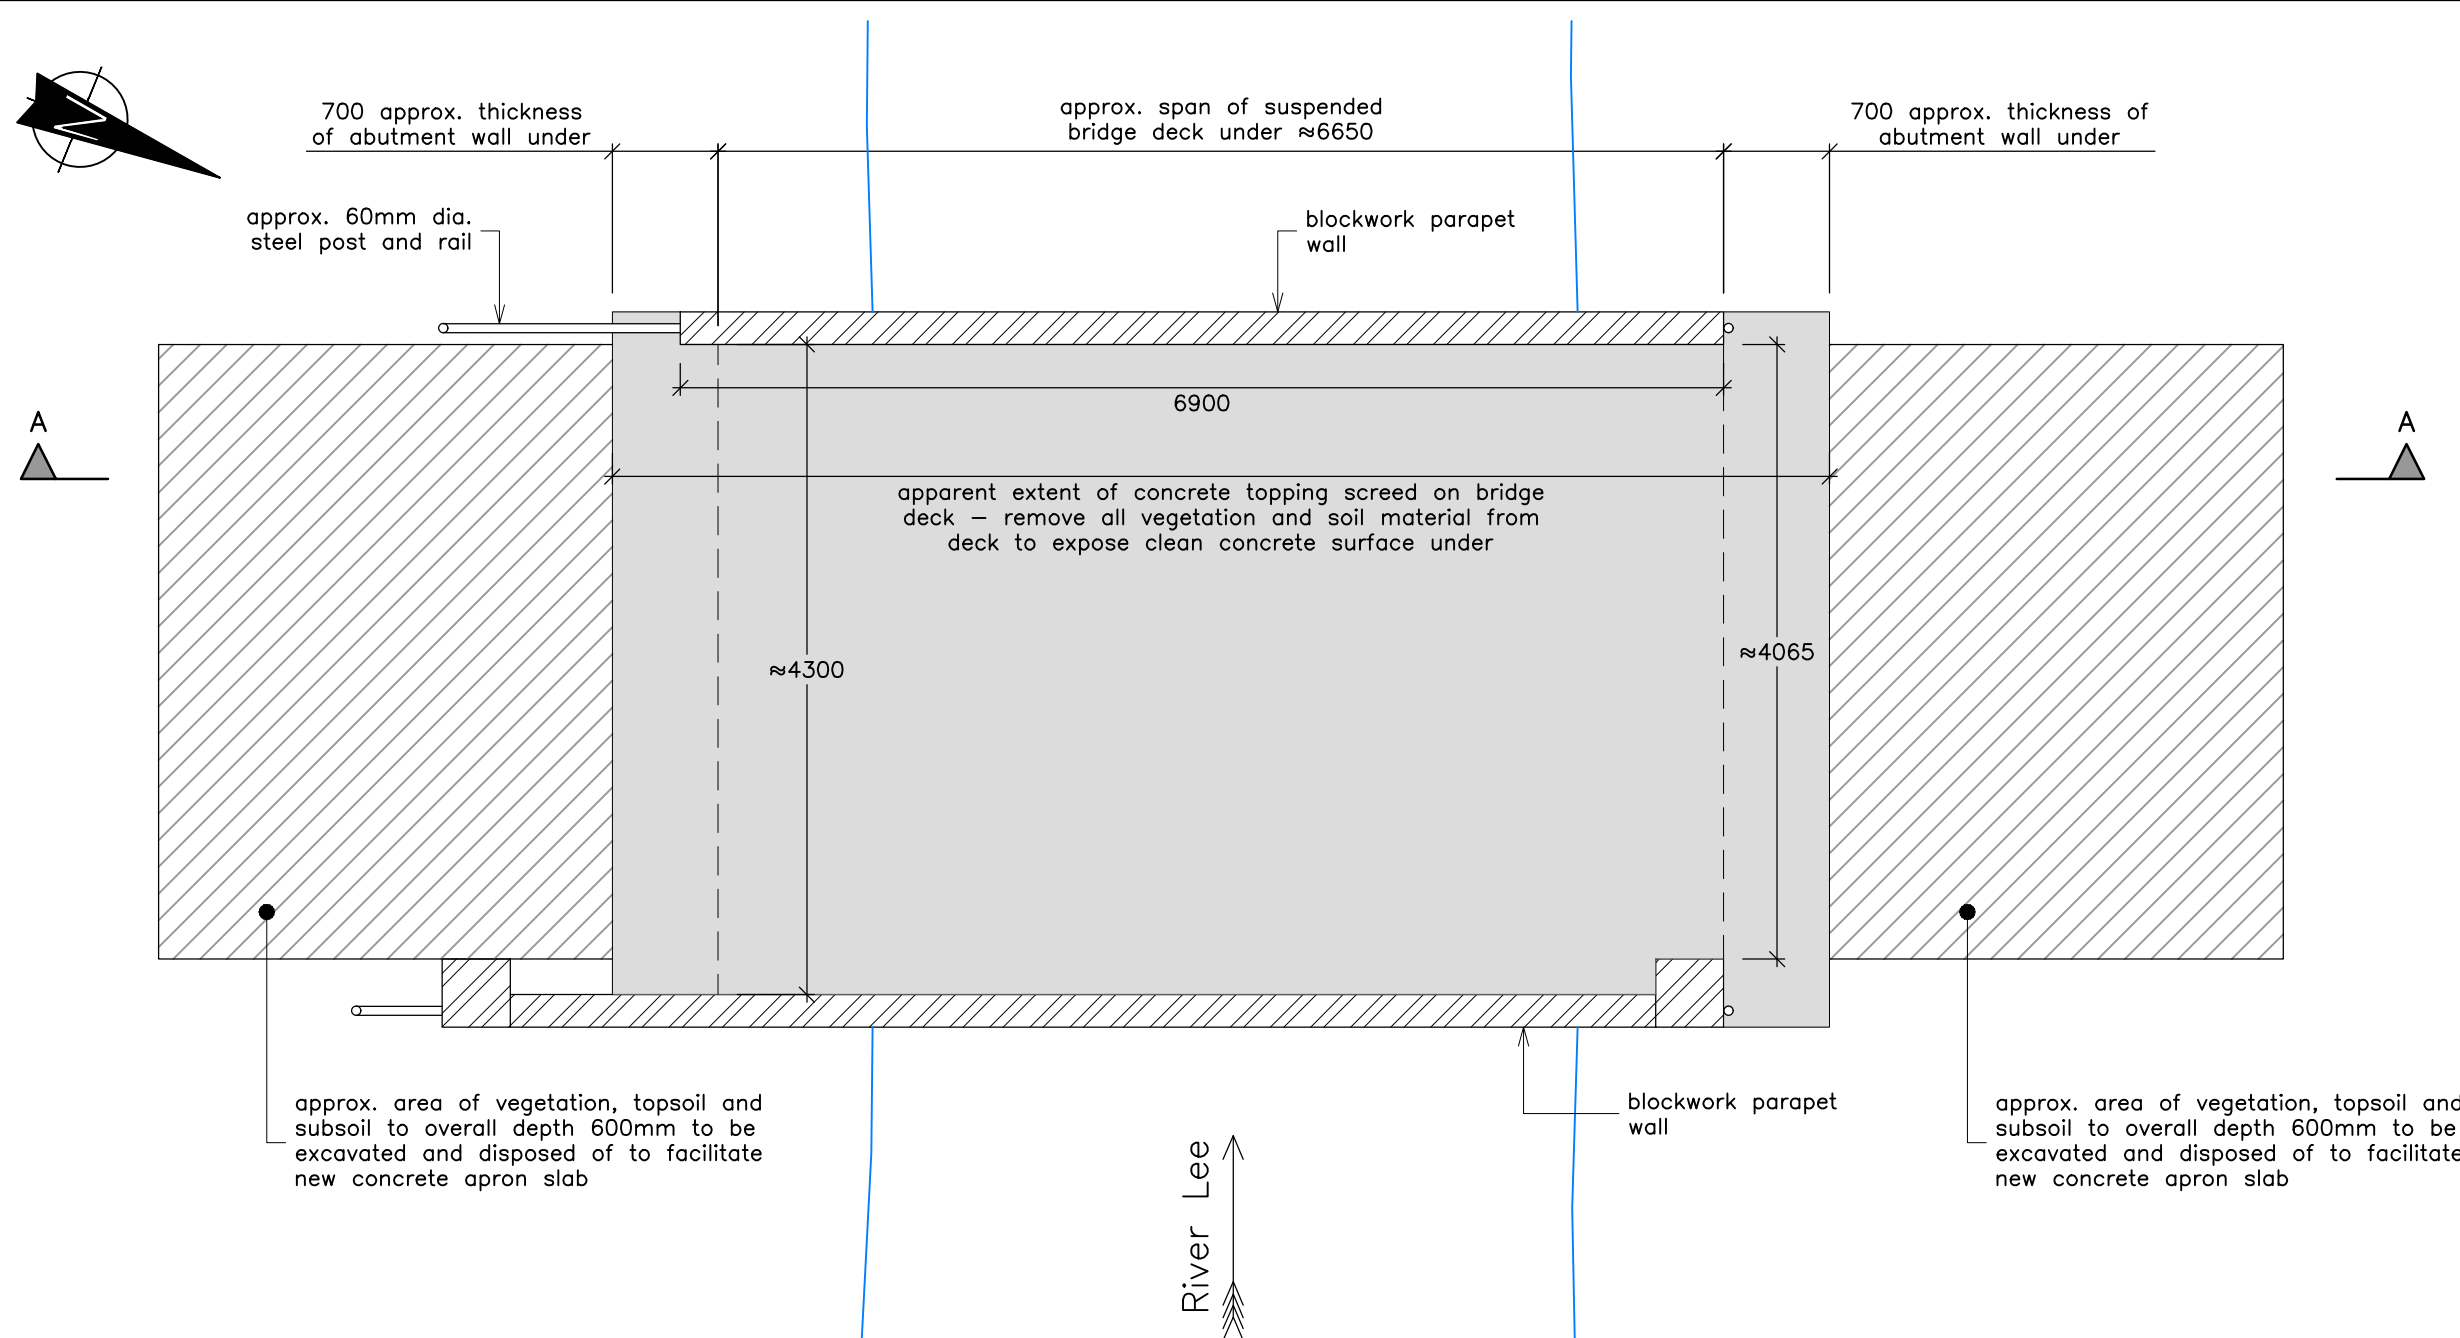


Plan on Existing Bridge
Scale 1:50

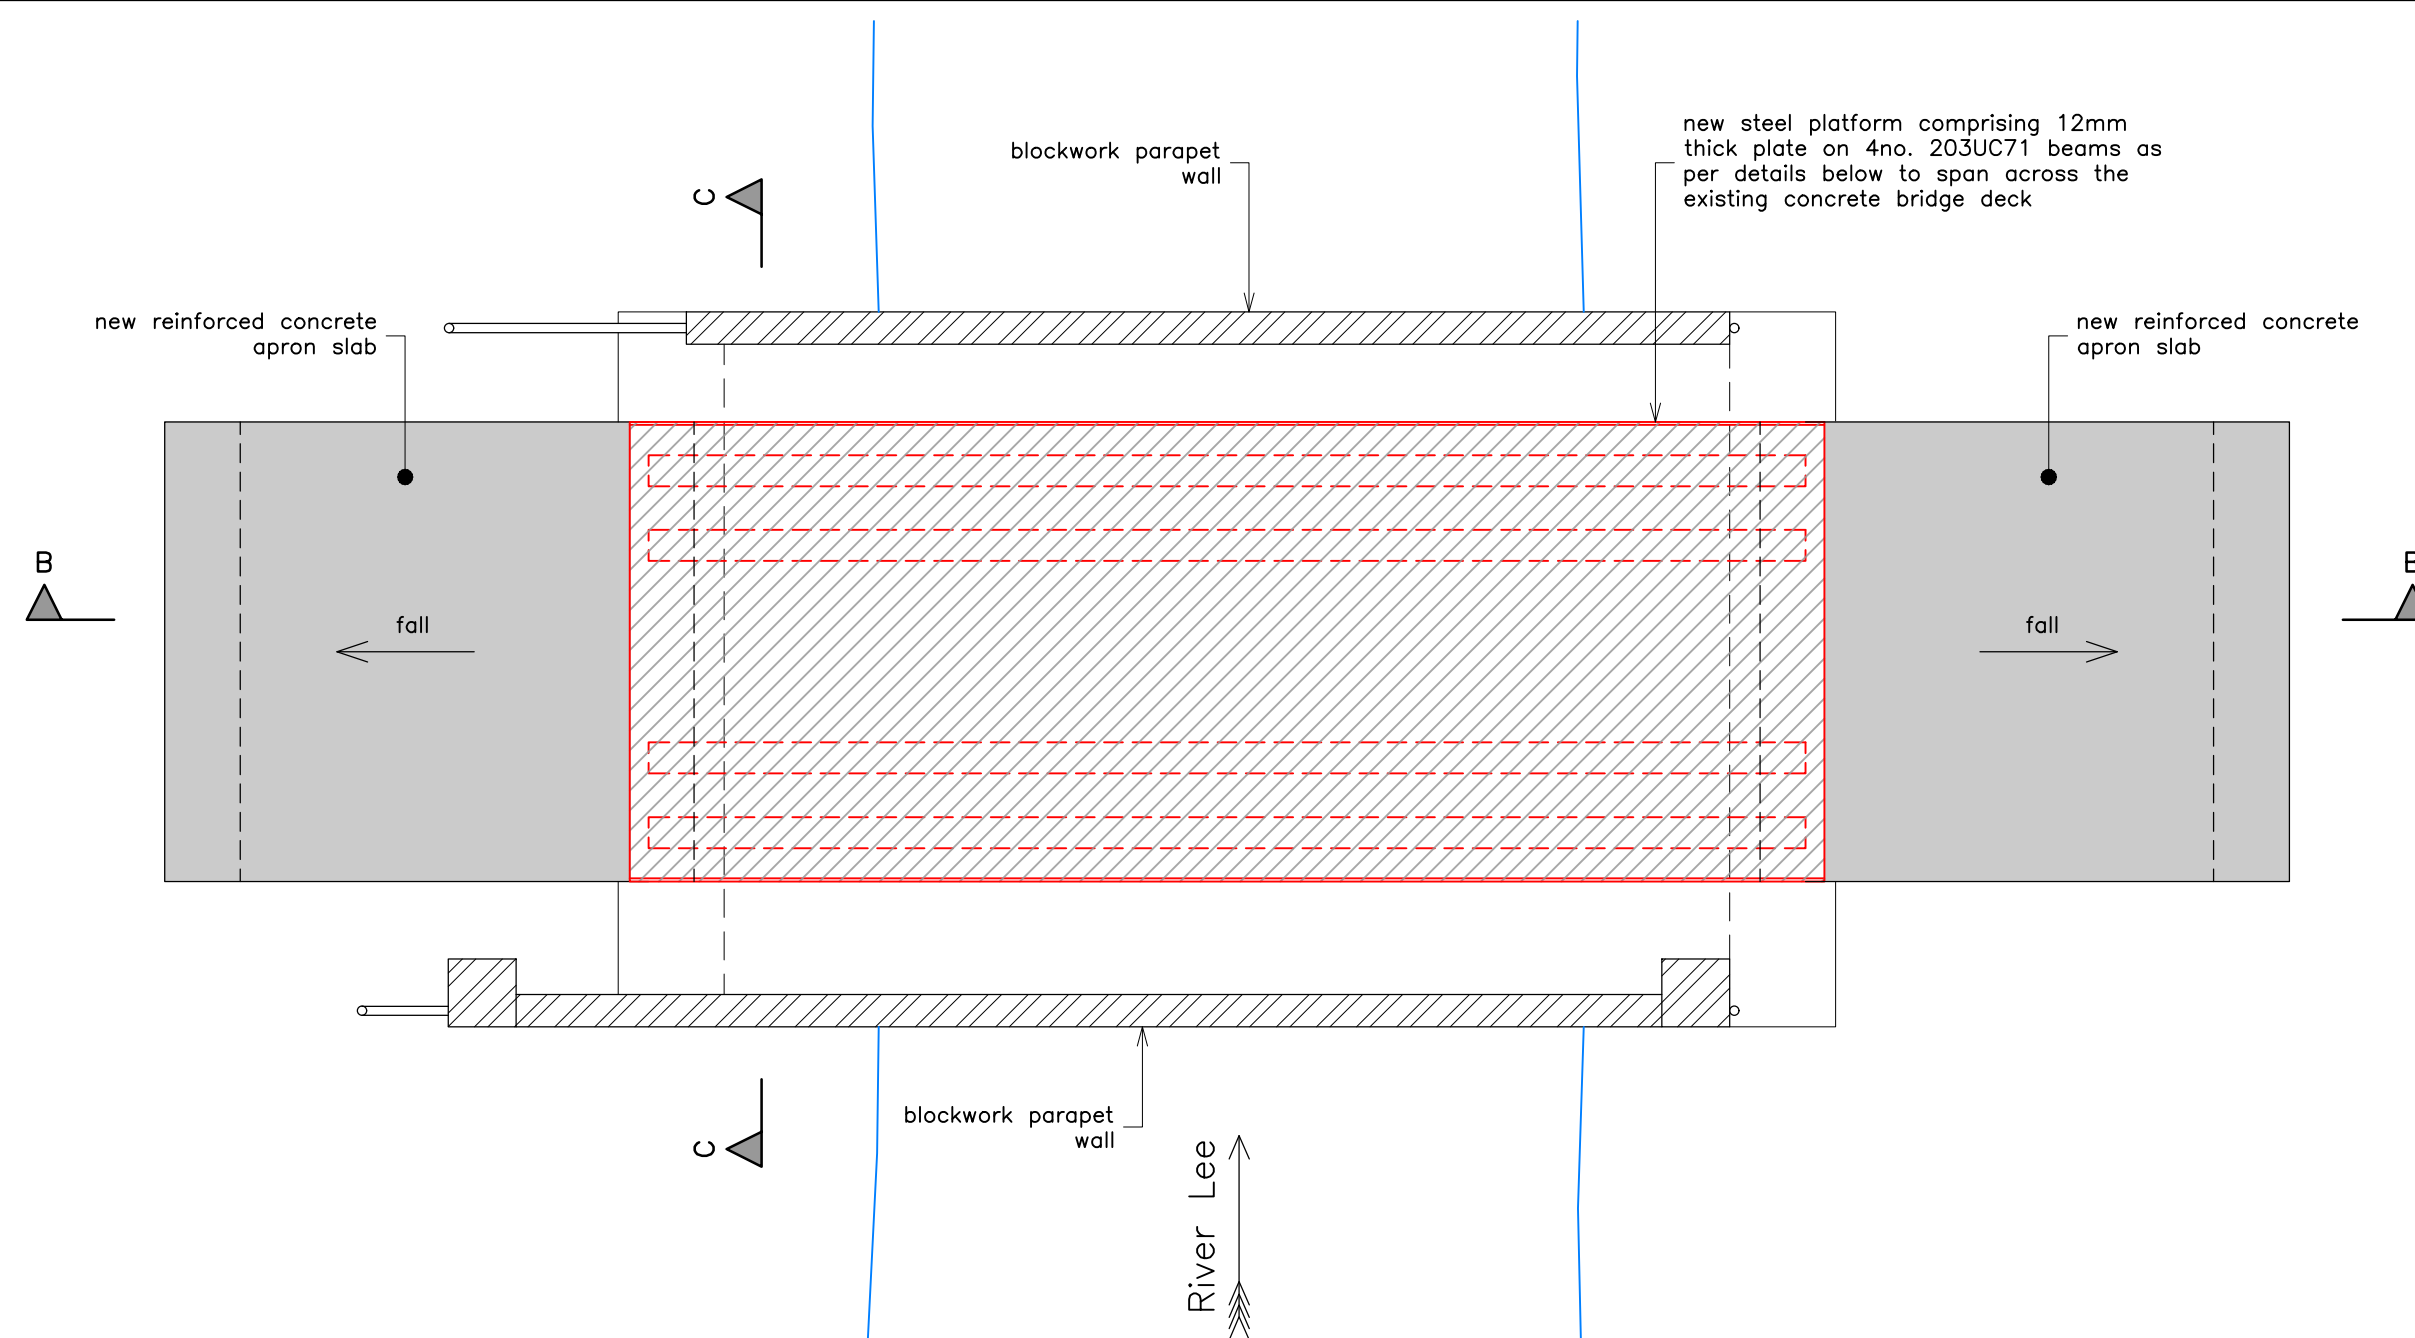


Plan Showing Proposed Steel Platform Across Bridge
Scale 1:50

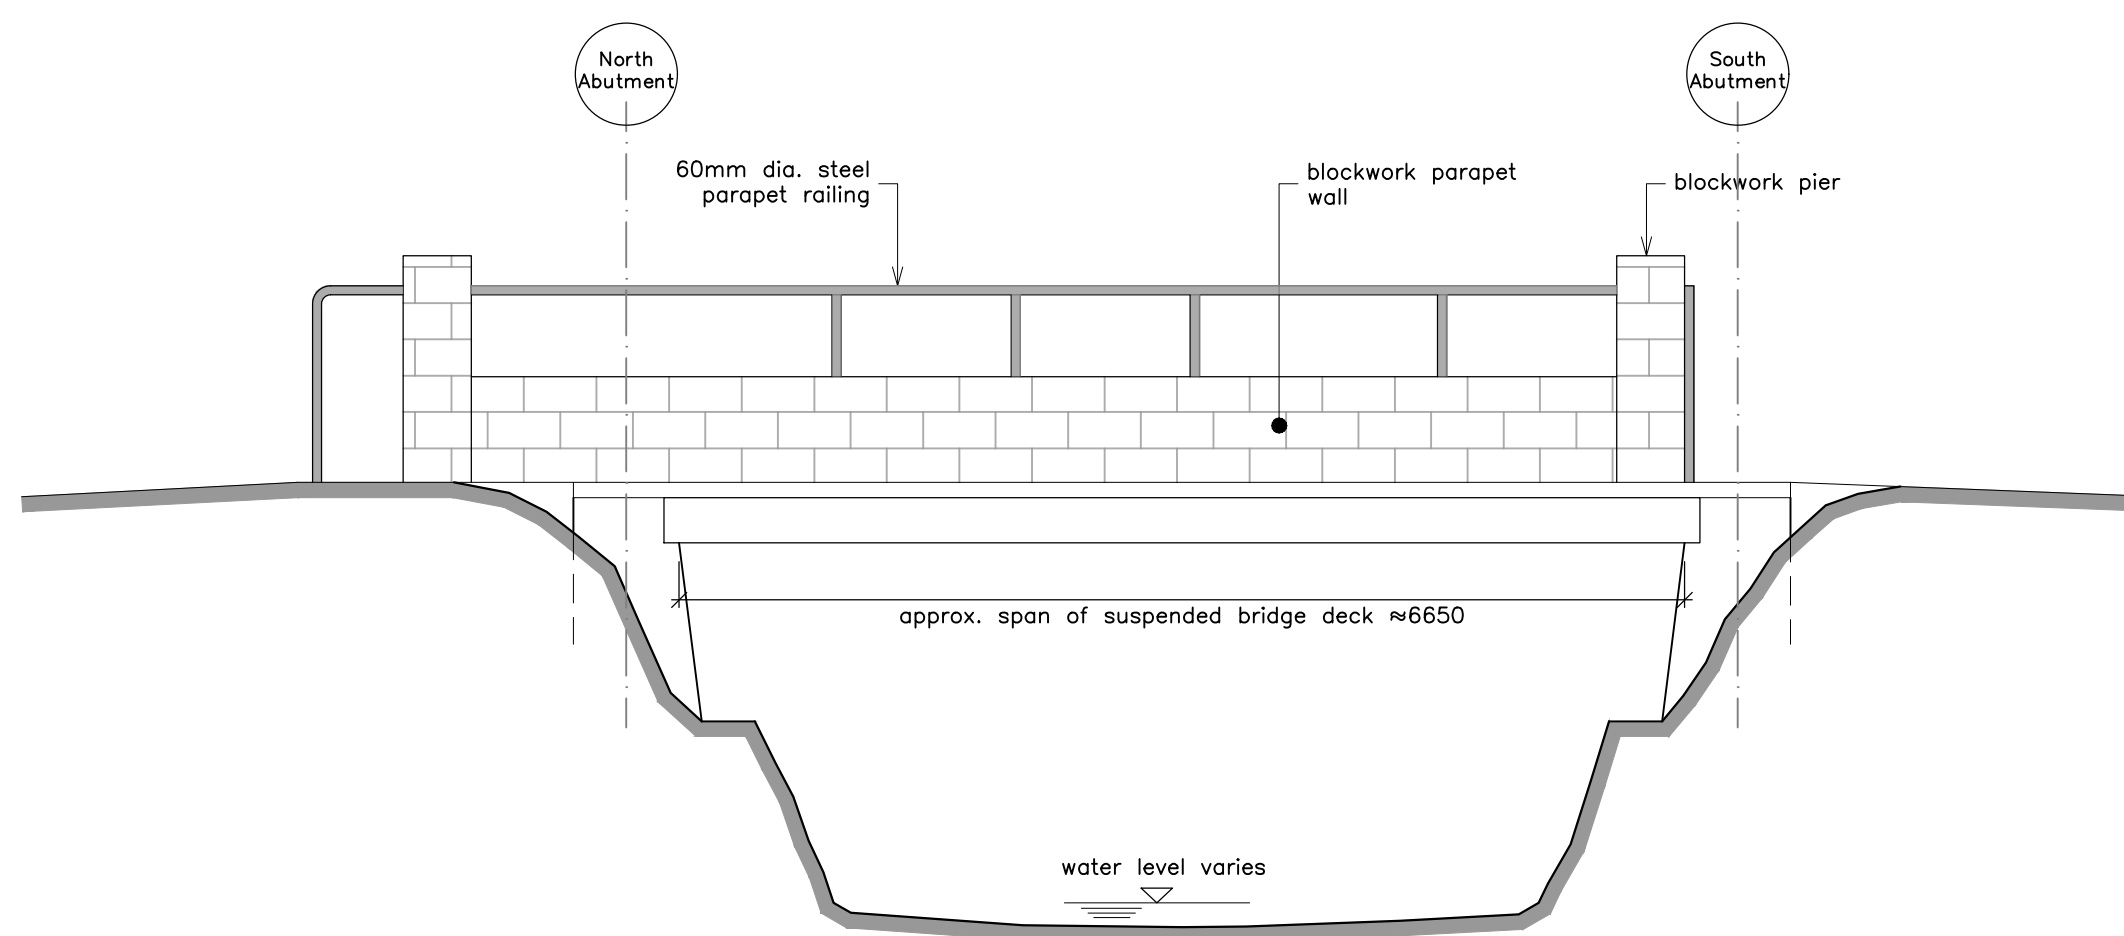


Elevation of Existing Bridge
Scale 1:50

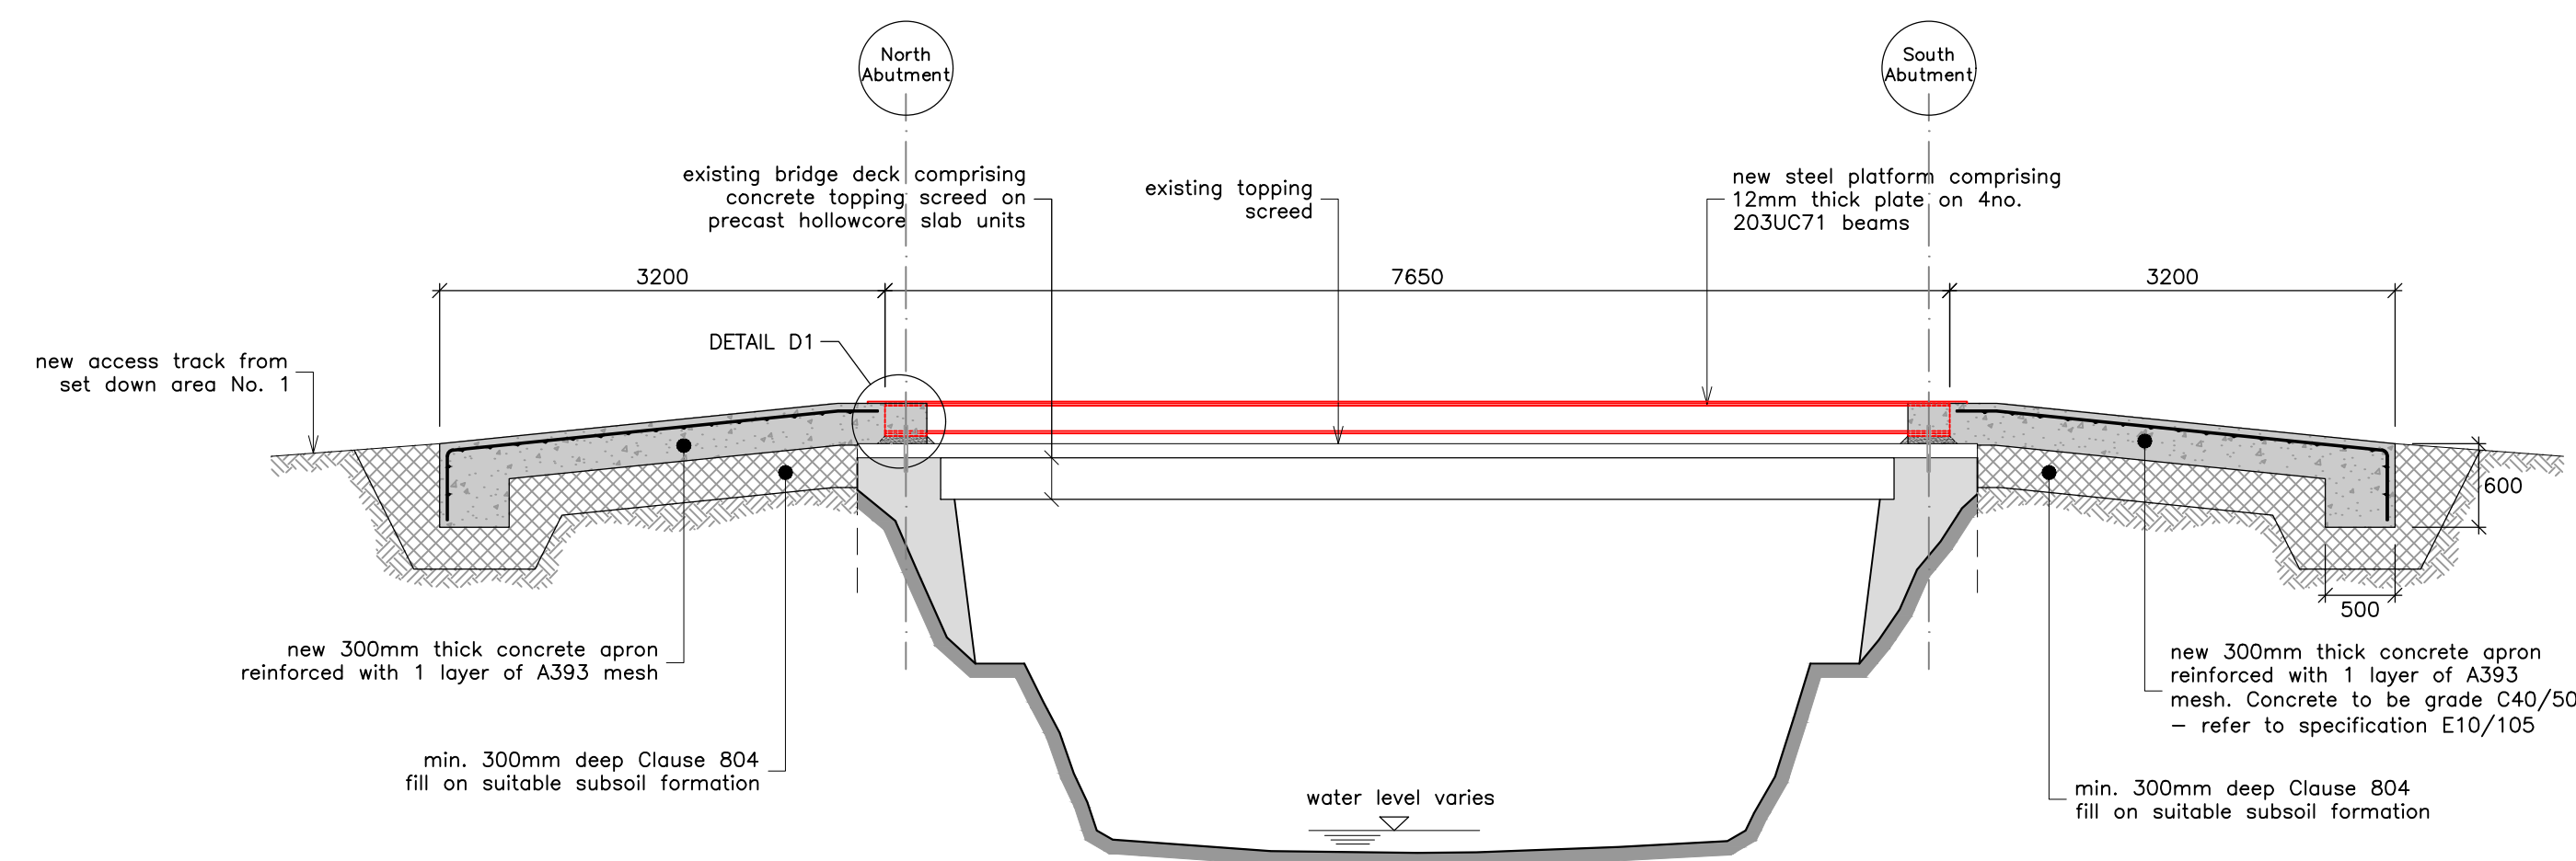


Longitudinal Section B-B Showing Proposed Steel Platform
Scale 1:50

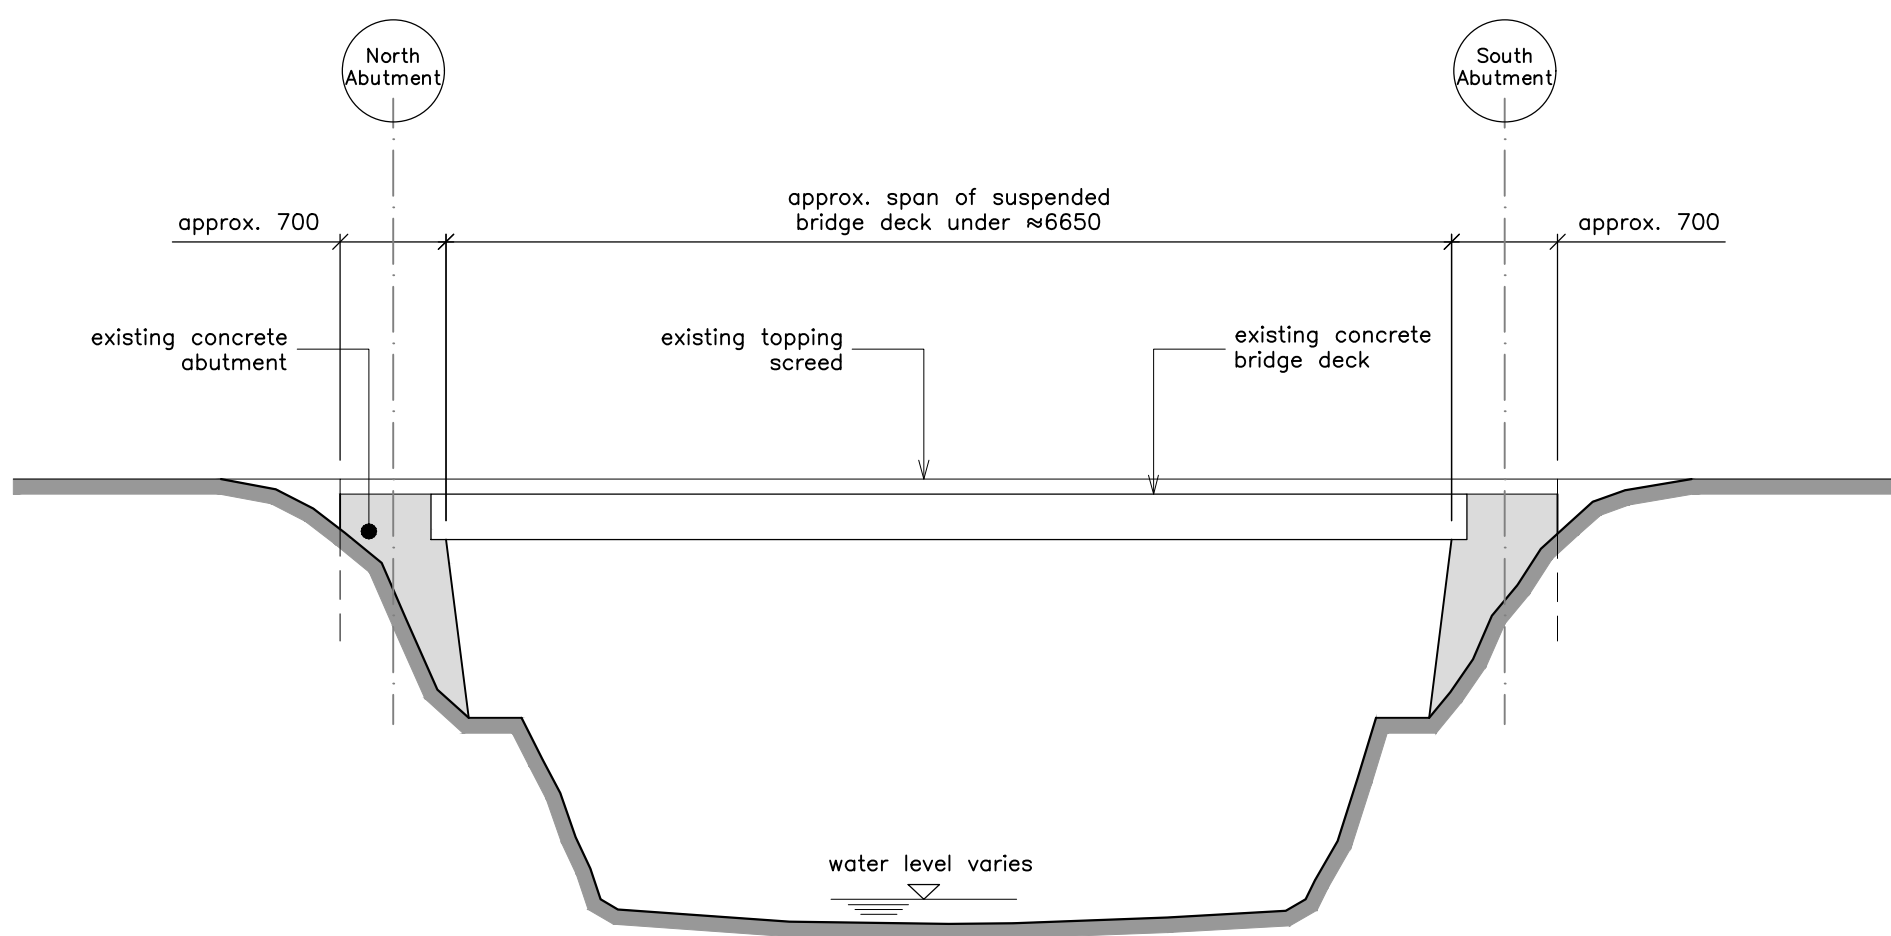


Cross Section A-A through Existing Bridge
Scale 1:50

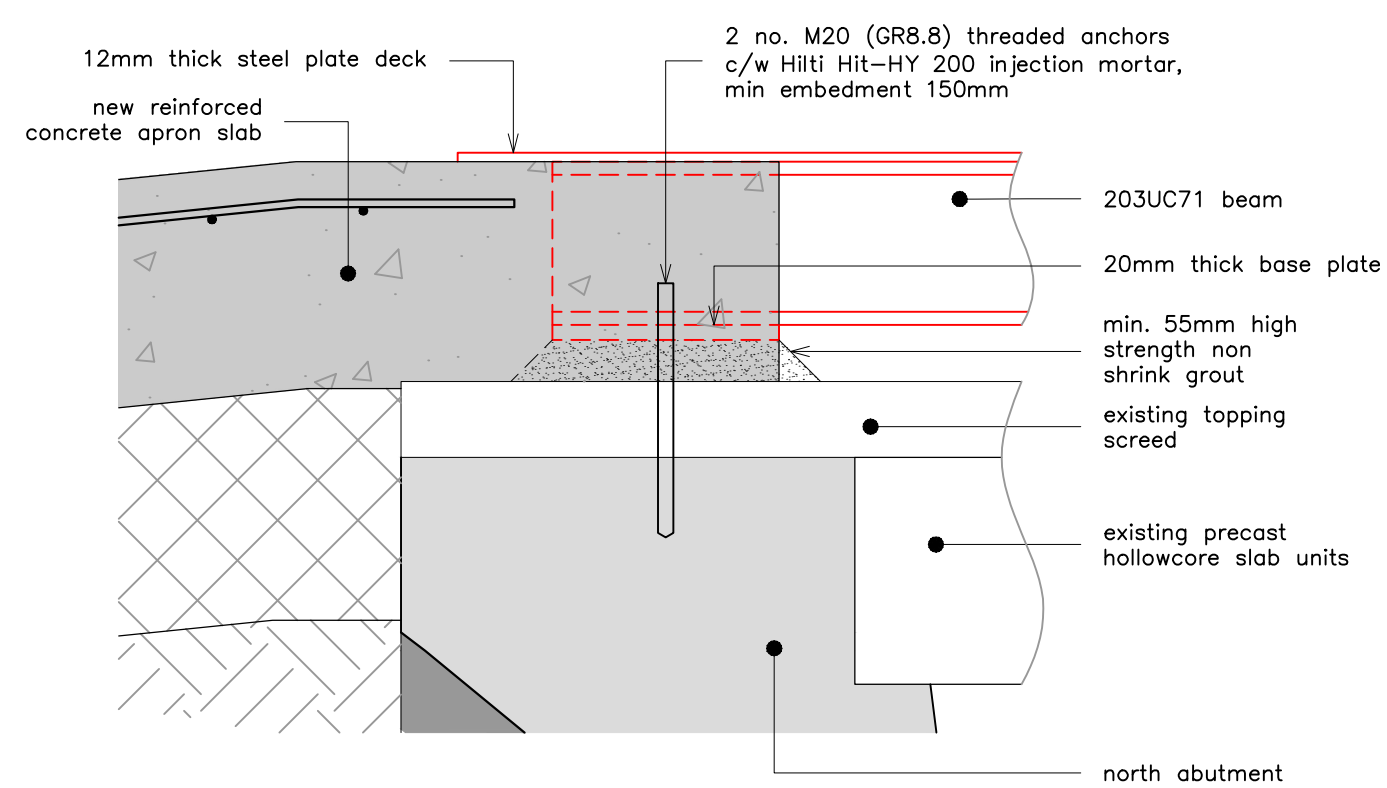


Detail D1
Scale 1:10

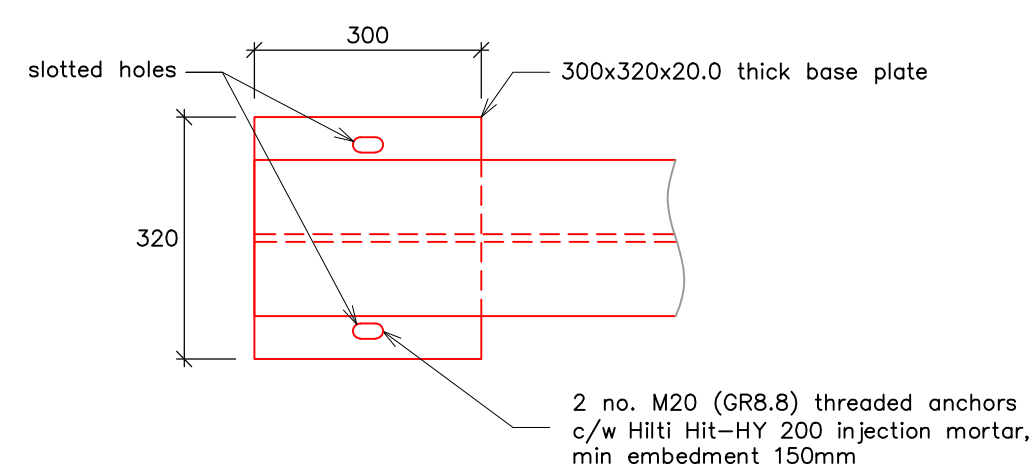

Plan on Base Plate
Scale 1:10

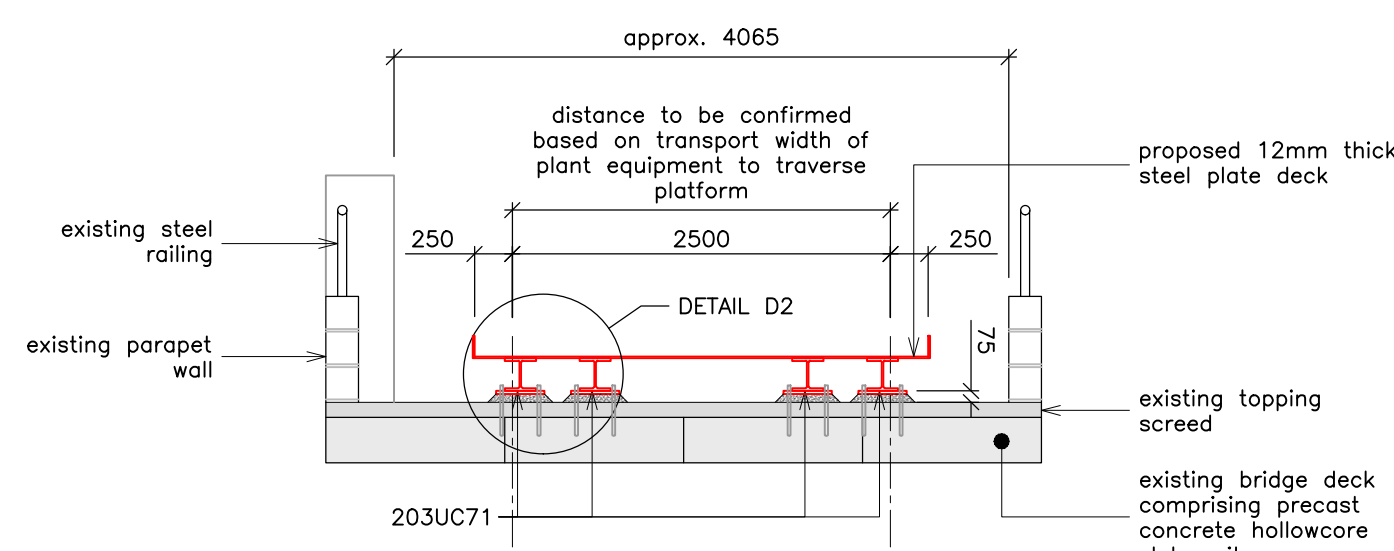

Cross Section C-C Showing Proposed Steel Platform
Scale 1:50

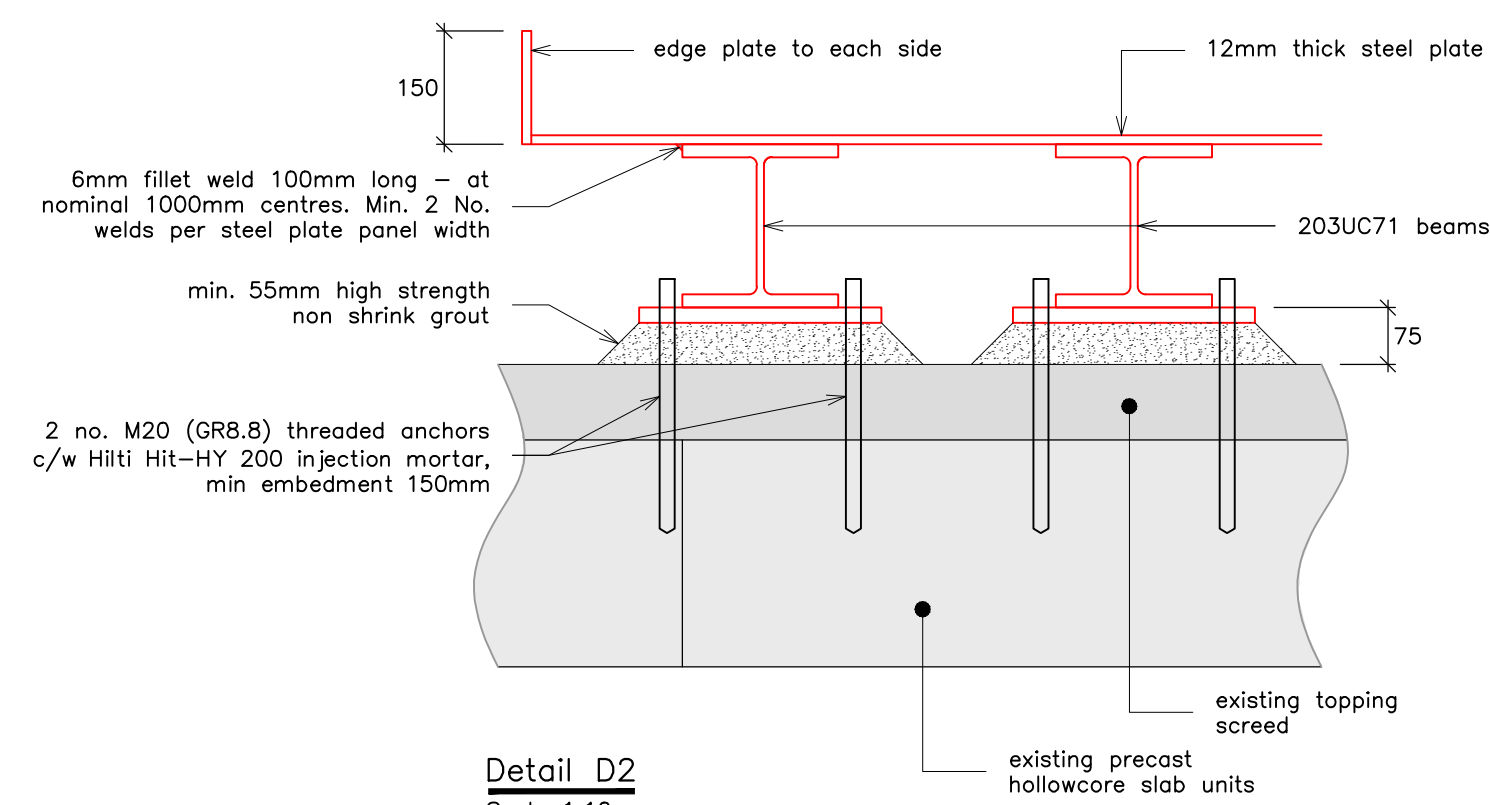

Detail D2
Scale 1:10

Notes:

- All dimensions are in millimetres – figured dimensions to be taken in preference to scaled dimensions.
- All levels are in metres and relate to Ordnance Datum (Main Head)

Issue	Date	Revisions	Drawn	Checked	Approved
T1	22.06.26	ISSUED FOR TENDER	N.O'M	CS	CS



Comhairle Contae Chiarraí
Kerry County Council



No.4 Day Place, Tralee, County Kerry.
T : (066)7123130 Fax : (066)7123364 E-Mail : info@mrng.ie
also: Elyrium Business Centre, Second Floor, Brehin House,
Watercourse Road, Blackpool, Cork.

MRG Consulting Engineers Limited **Civil Structural Architectural Environmental**

Project		
BALLYSEEDY WOOD AMENITY TRAIL PHASE: 3		
Drawing		
PROPOSED TEMPORARY PLATFORM ACROSS EXISTING BRIDGE PLAN SECTIONS & DETAILS		
Drawn	N.O'Mahony	Project No.
Date	19.06.2026	126001
Scale	As Shown @ A1	Drawing No. 126001-103