


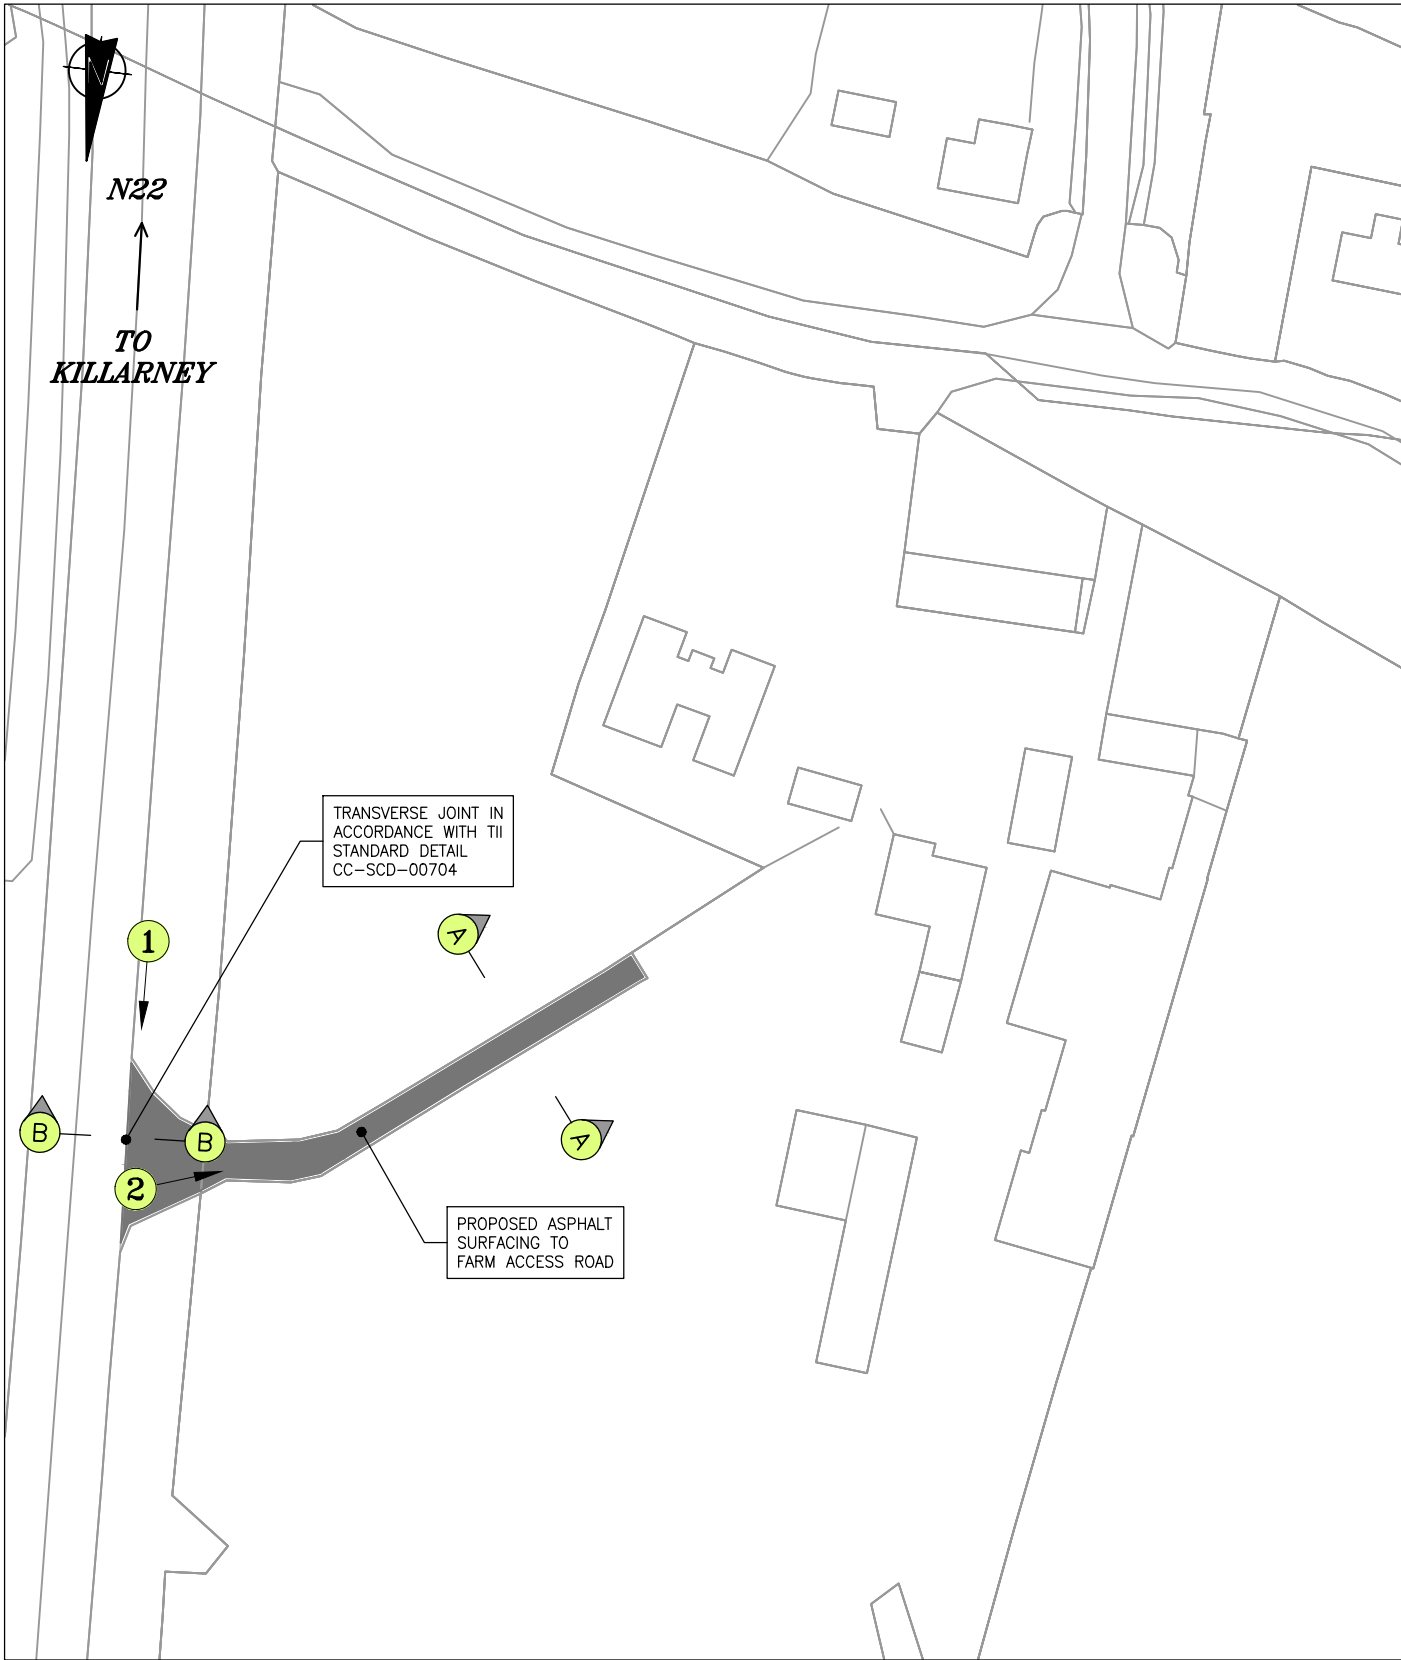



Part Site Layout Plan
Scale 1:1000



Photo No.1



Photo No.2

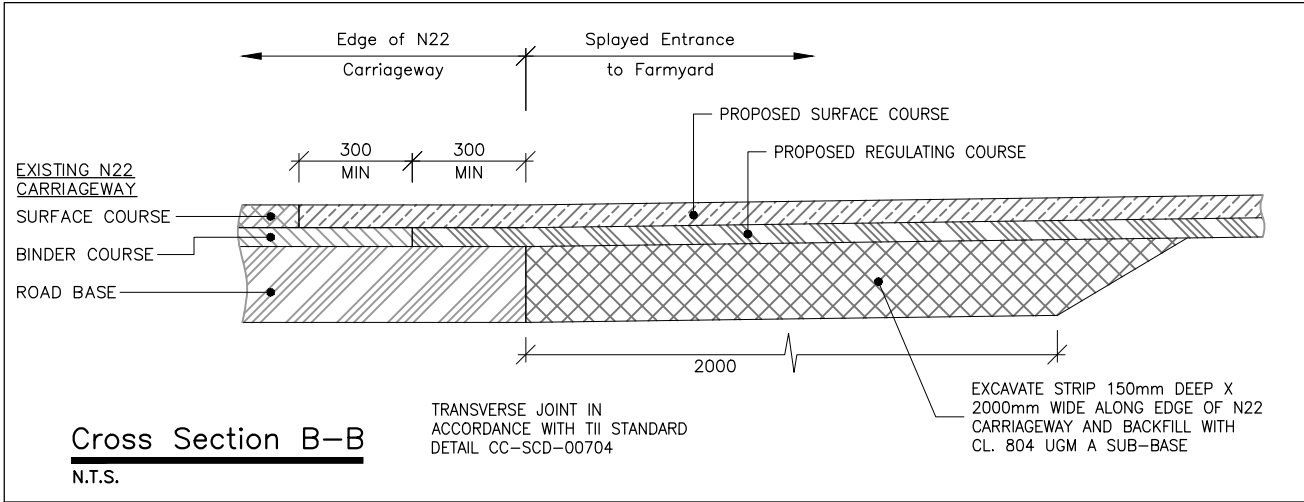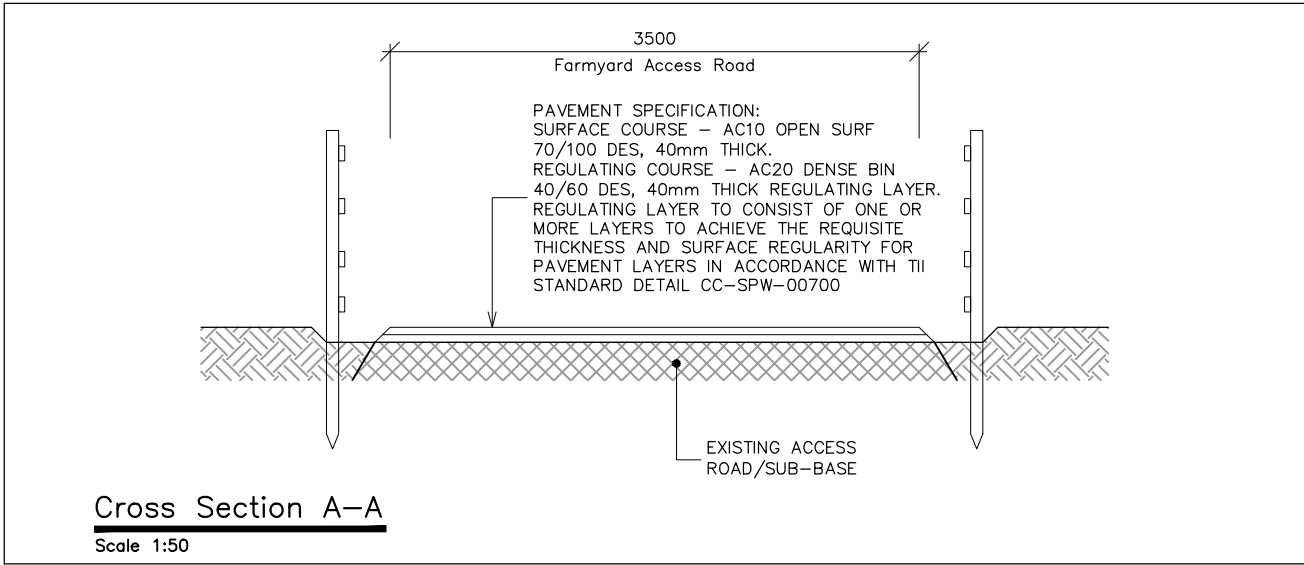

Notes

1. All dimensions are in millimetres.

© Tailte Éireann - Surveying, 2026
MRG Consulting Engineers Ltd. are authorised by the CEO, Tailte Éireann (acting on behalf of the Government of Ireland) to reproduce Tailte Éireann - Surveying maps and data. Tailte Éireann Copyright Licence No. CYAL50532682



Comhairle Contae Chiarraí
Kerry County Council

T1	22.06.26	ISSUED FOR TENDER	DM	CS	CS
Issue	Date	Revisions	Drawn	Checked	Approved



No.4 Day Place, Tralee, County Kerry.
T : (066) 7123130 Fax : (066) 7123364 E-Mail : info@mrge.ie
also : Northpoint Business Park, Mallow Road, Cork.

MRG Consulting Engineers Limited Civil Structural Architectural Environmental

Project	BALLYSEEDY WOOD AMENITY TRAIL PHASE: 3		
Drawing	ACCOMMODATION WORKS FOR LANDOWNER PART SITE LAYOUT PLAN & CROSS SECTIONS		
Drawn:	D.Moriarty	Project No.	126001
Date:	22.06.2026	Scale:	As Shown
		Drawing No.	126001-111
		Checked By:	C.Sheehy