



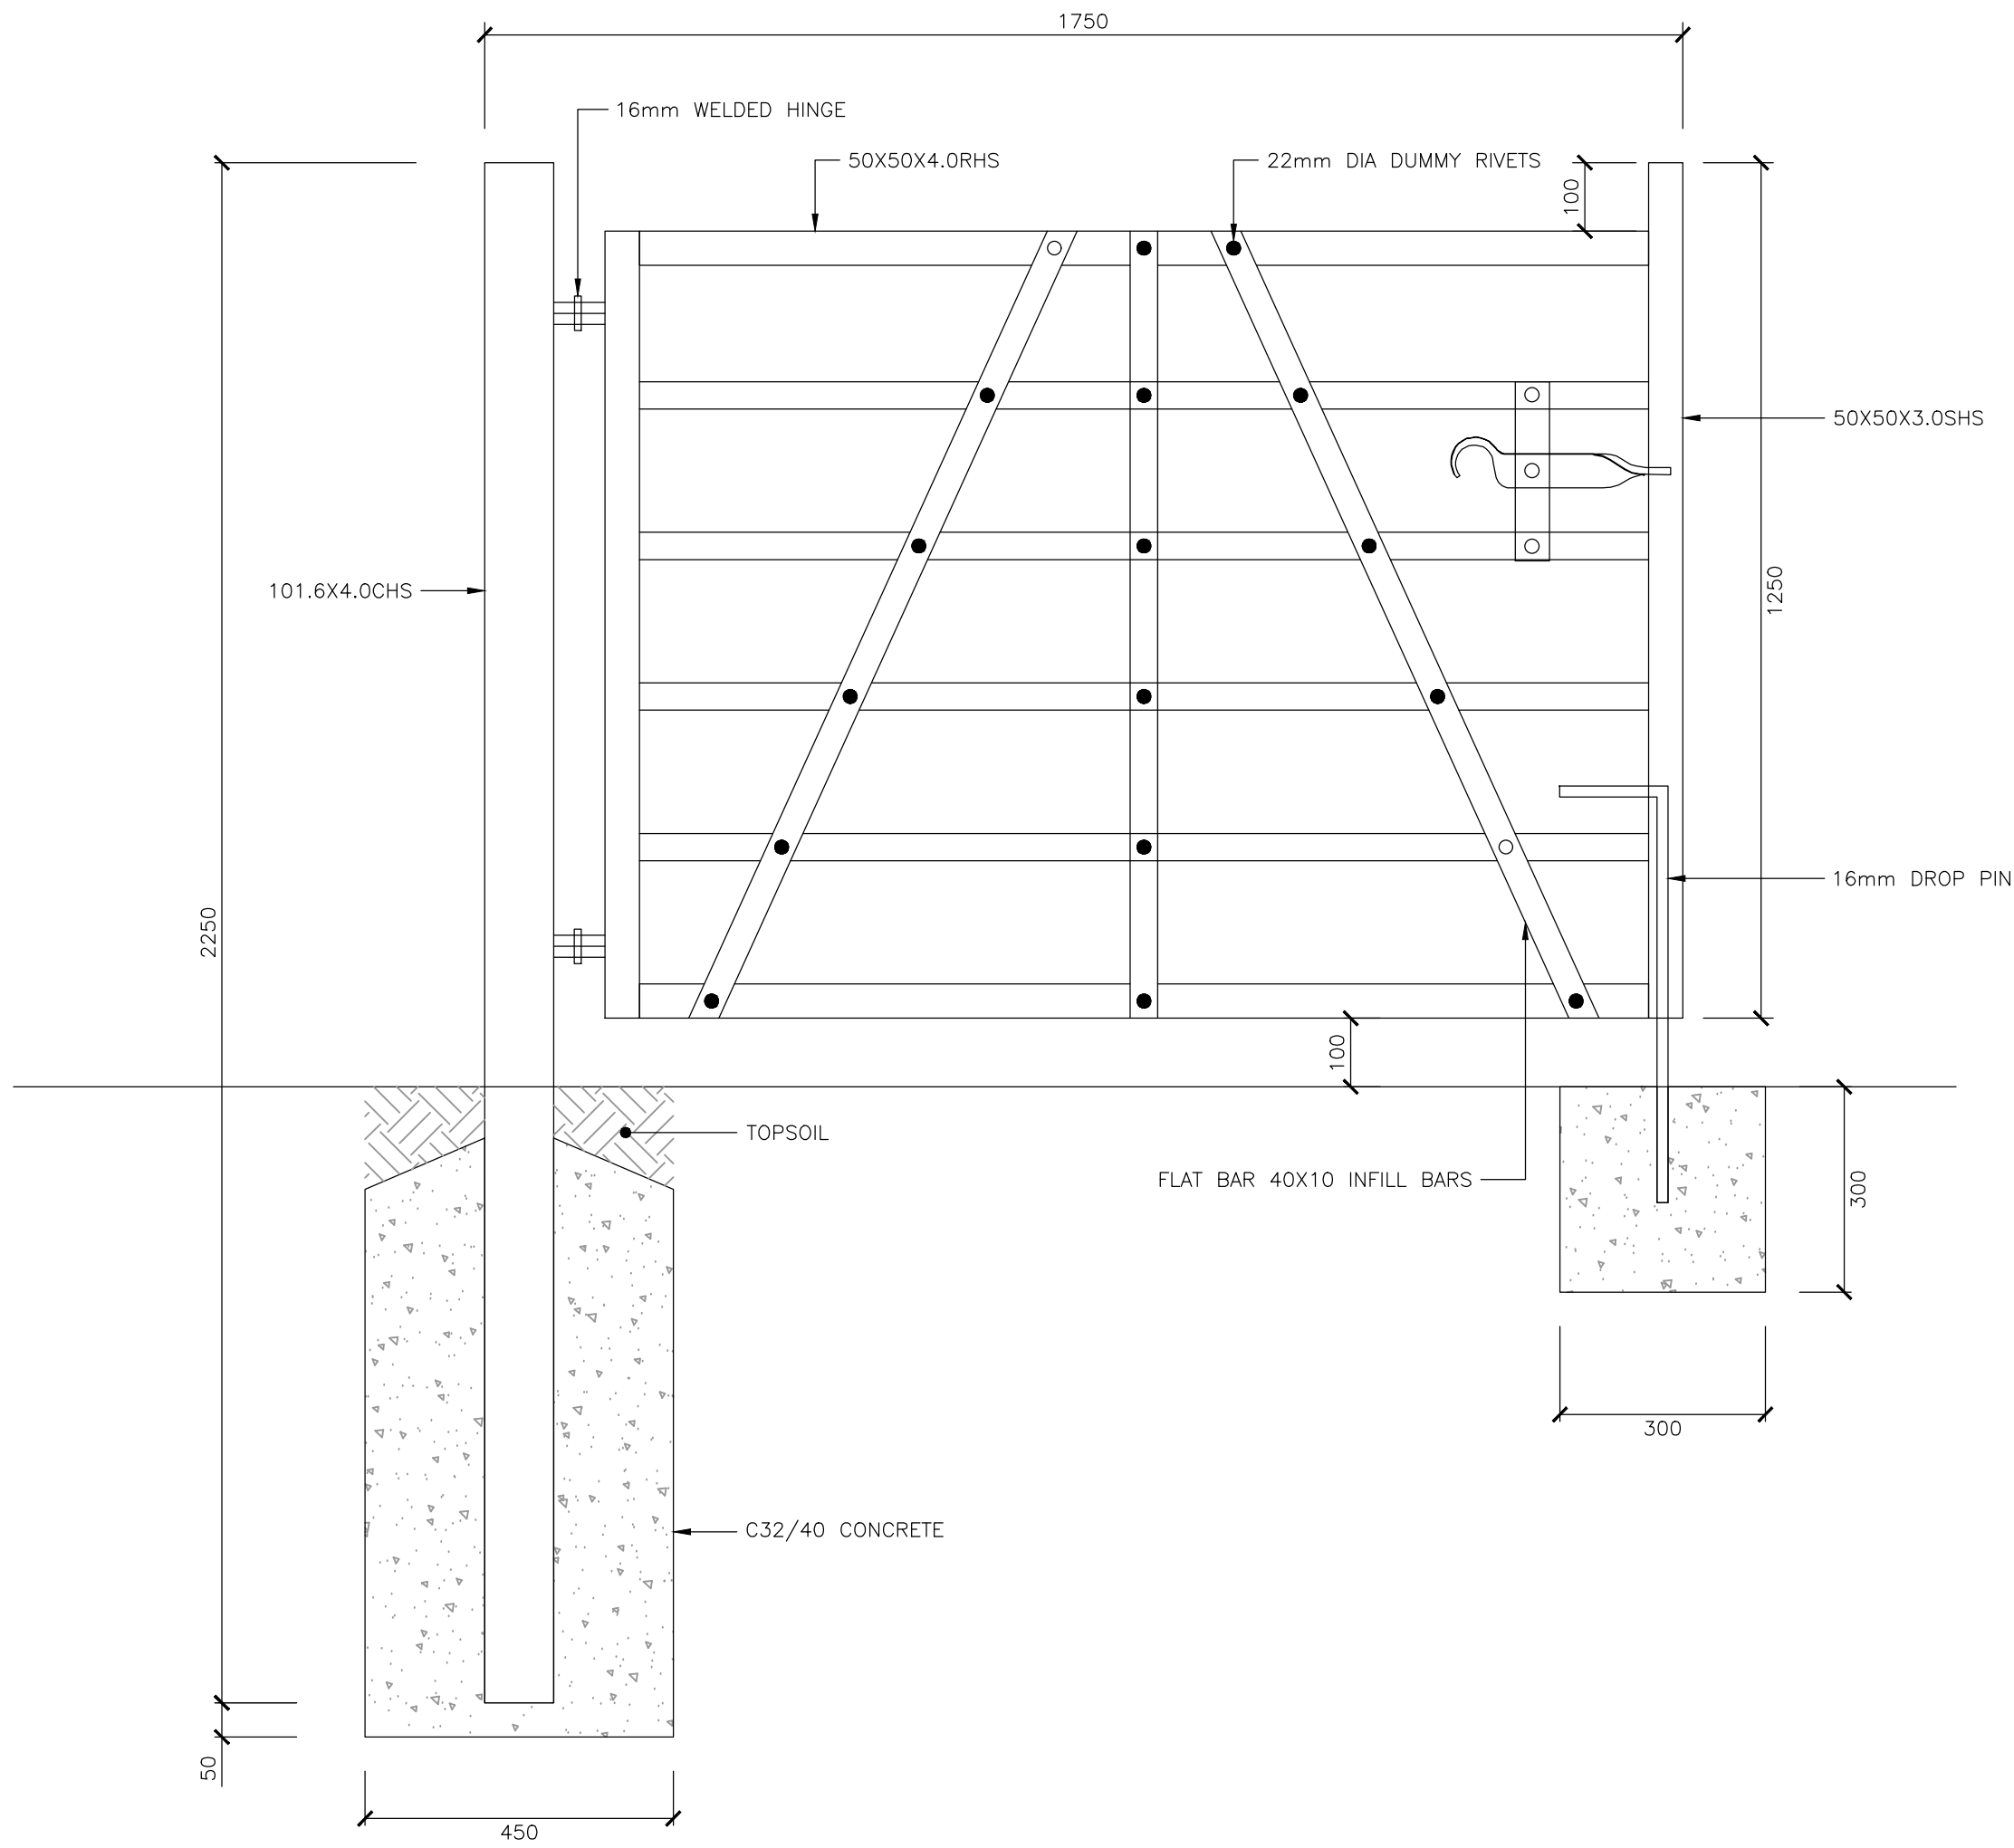

CHICANE GATE DETAIL
SCALE 1:10

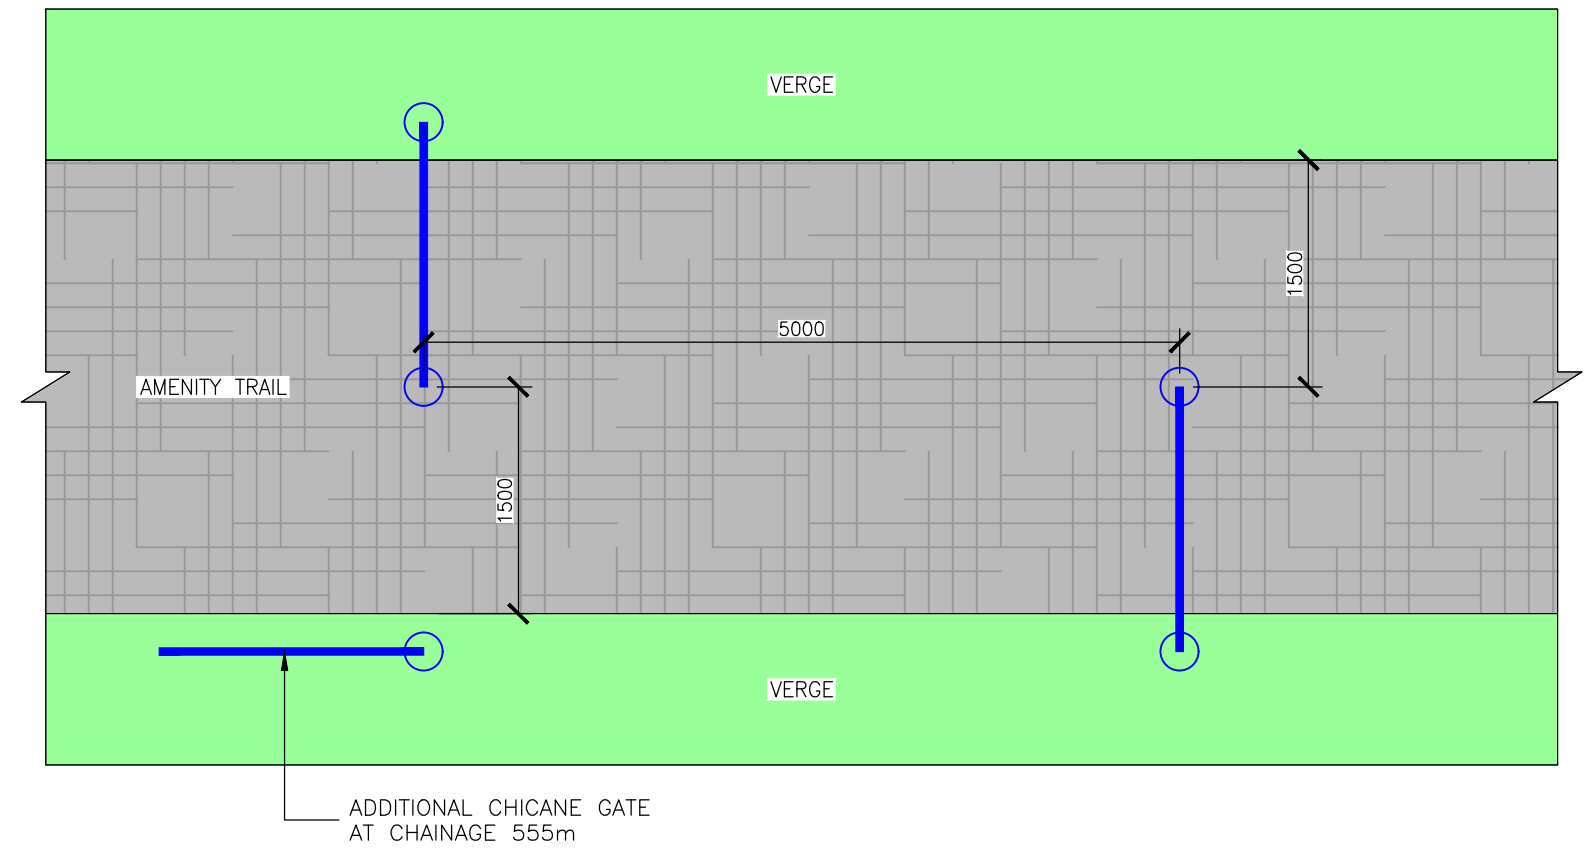

TYPICAL CHICANE GATE LAYOUT PLAN AT APPROX CHAINAGES 395m, 440m & 555m
SCALE 1:50

NOTES:

1. ALL LEVELS ARE IN METRES AND RELATED TO ORDNANCE MALIN HEAD.
2. ALL SETTING OUT CO-ORDINATES ARE IN ITM COORDINATE SYSTEM.
3. ALL DIMENSIONS ARE IN MILLIMETRES UNLESS NOTED OTHERWISE.
4. ALL STEEL HOT DIP GALVANIZED PRIOR TO COATING WITH RED RAL 3020.
5. 16mm DROP PIN TO BE LOCKABLE WITH 12mm PAD LOCK.
6. HINGES TO BE FABRICATED TO PREVENT GATE THEFT.
7. DUMMY RIVETS BOTH SIDES.
8. FLAT BARS TO BE FULLY SEAL WELDED WITH 3mm CFW, THIS WILL AVOID RUST WEEP AFTER GALVANIZING.
9. DUMMY RIVETS TO BE BONDED ON PRIOR TO COATING.

T1	22.06.25	ISSUED FOR TENDER	SL	CS	CS
Issue	Date	Revisions	Drawn	Checked	Approved



Comhairle Contae Chiarraí
Kerry County Council

MRG
consulting engineers

No.4 Day Place , Tralee , County Kerry .
T : (066)7123130 Fax : (066)7123364 E-Mail : info@mrq.ie
also: Kilaullen House, Dublin Pike, Cork

MRG Consulting Engineers Limited **Civil Structural Architectural Environmental**

Project BALLYSEEDY WOOD AMENITY TRAIL PHASE: 3		
Drawing PROPOSED CHICANE GATES GENERAL ARRANGEMENT PLAN AND DETAIL		
Drawn S LIWANI	Project No. 126001	Drawing No. 126001-308
Date 22.06.2026		
Scale AS SHOWN @ A1		