


3m LONG RECYCLED PLASTIC
BENCH – INDICATIVE IMAGE
SCALE N.T.S

T1	22.06.25	ISSUED FOR TENDER	SL	CS	CS
Issue	Date	Revisions	Drawn	Checked	Approved

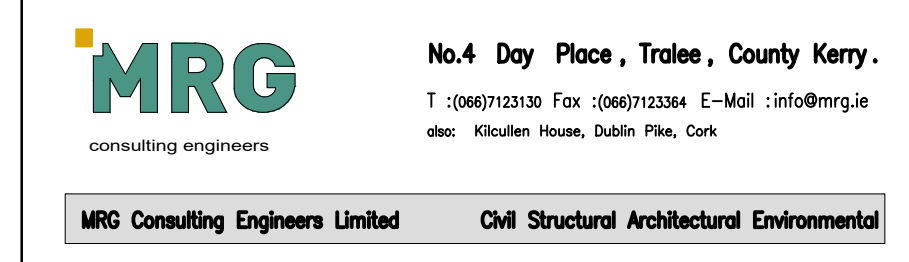

Project			BALLYSEEDY WOOD AMENITY TRAIL PHASE: 3	
Drawing				
PROPOSED SIGNAGE AND SITE FURNITURE DETAILS				
Drawn	S LIWANI	Project No.	126001	Drawing No. 126001-309
Date	22.06.2026			
Scale	AS SHOWN @ A1			