




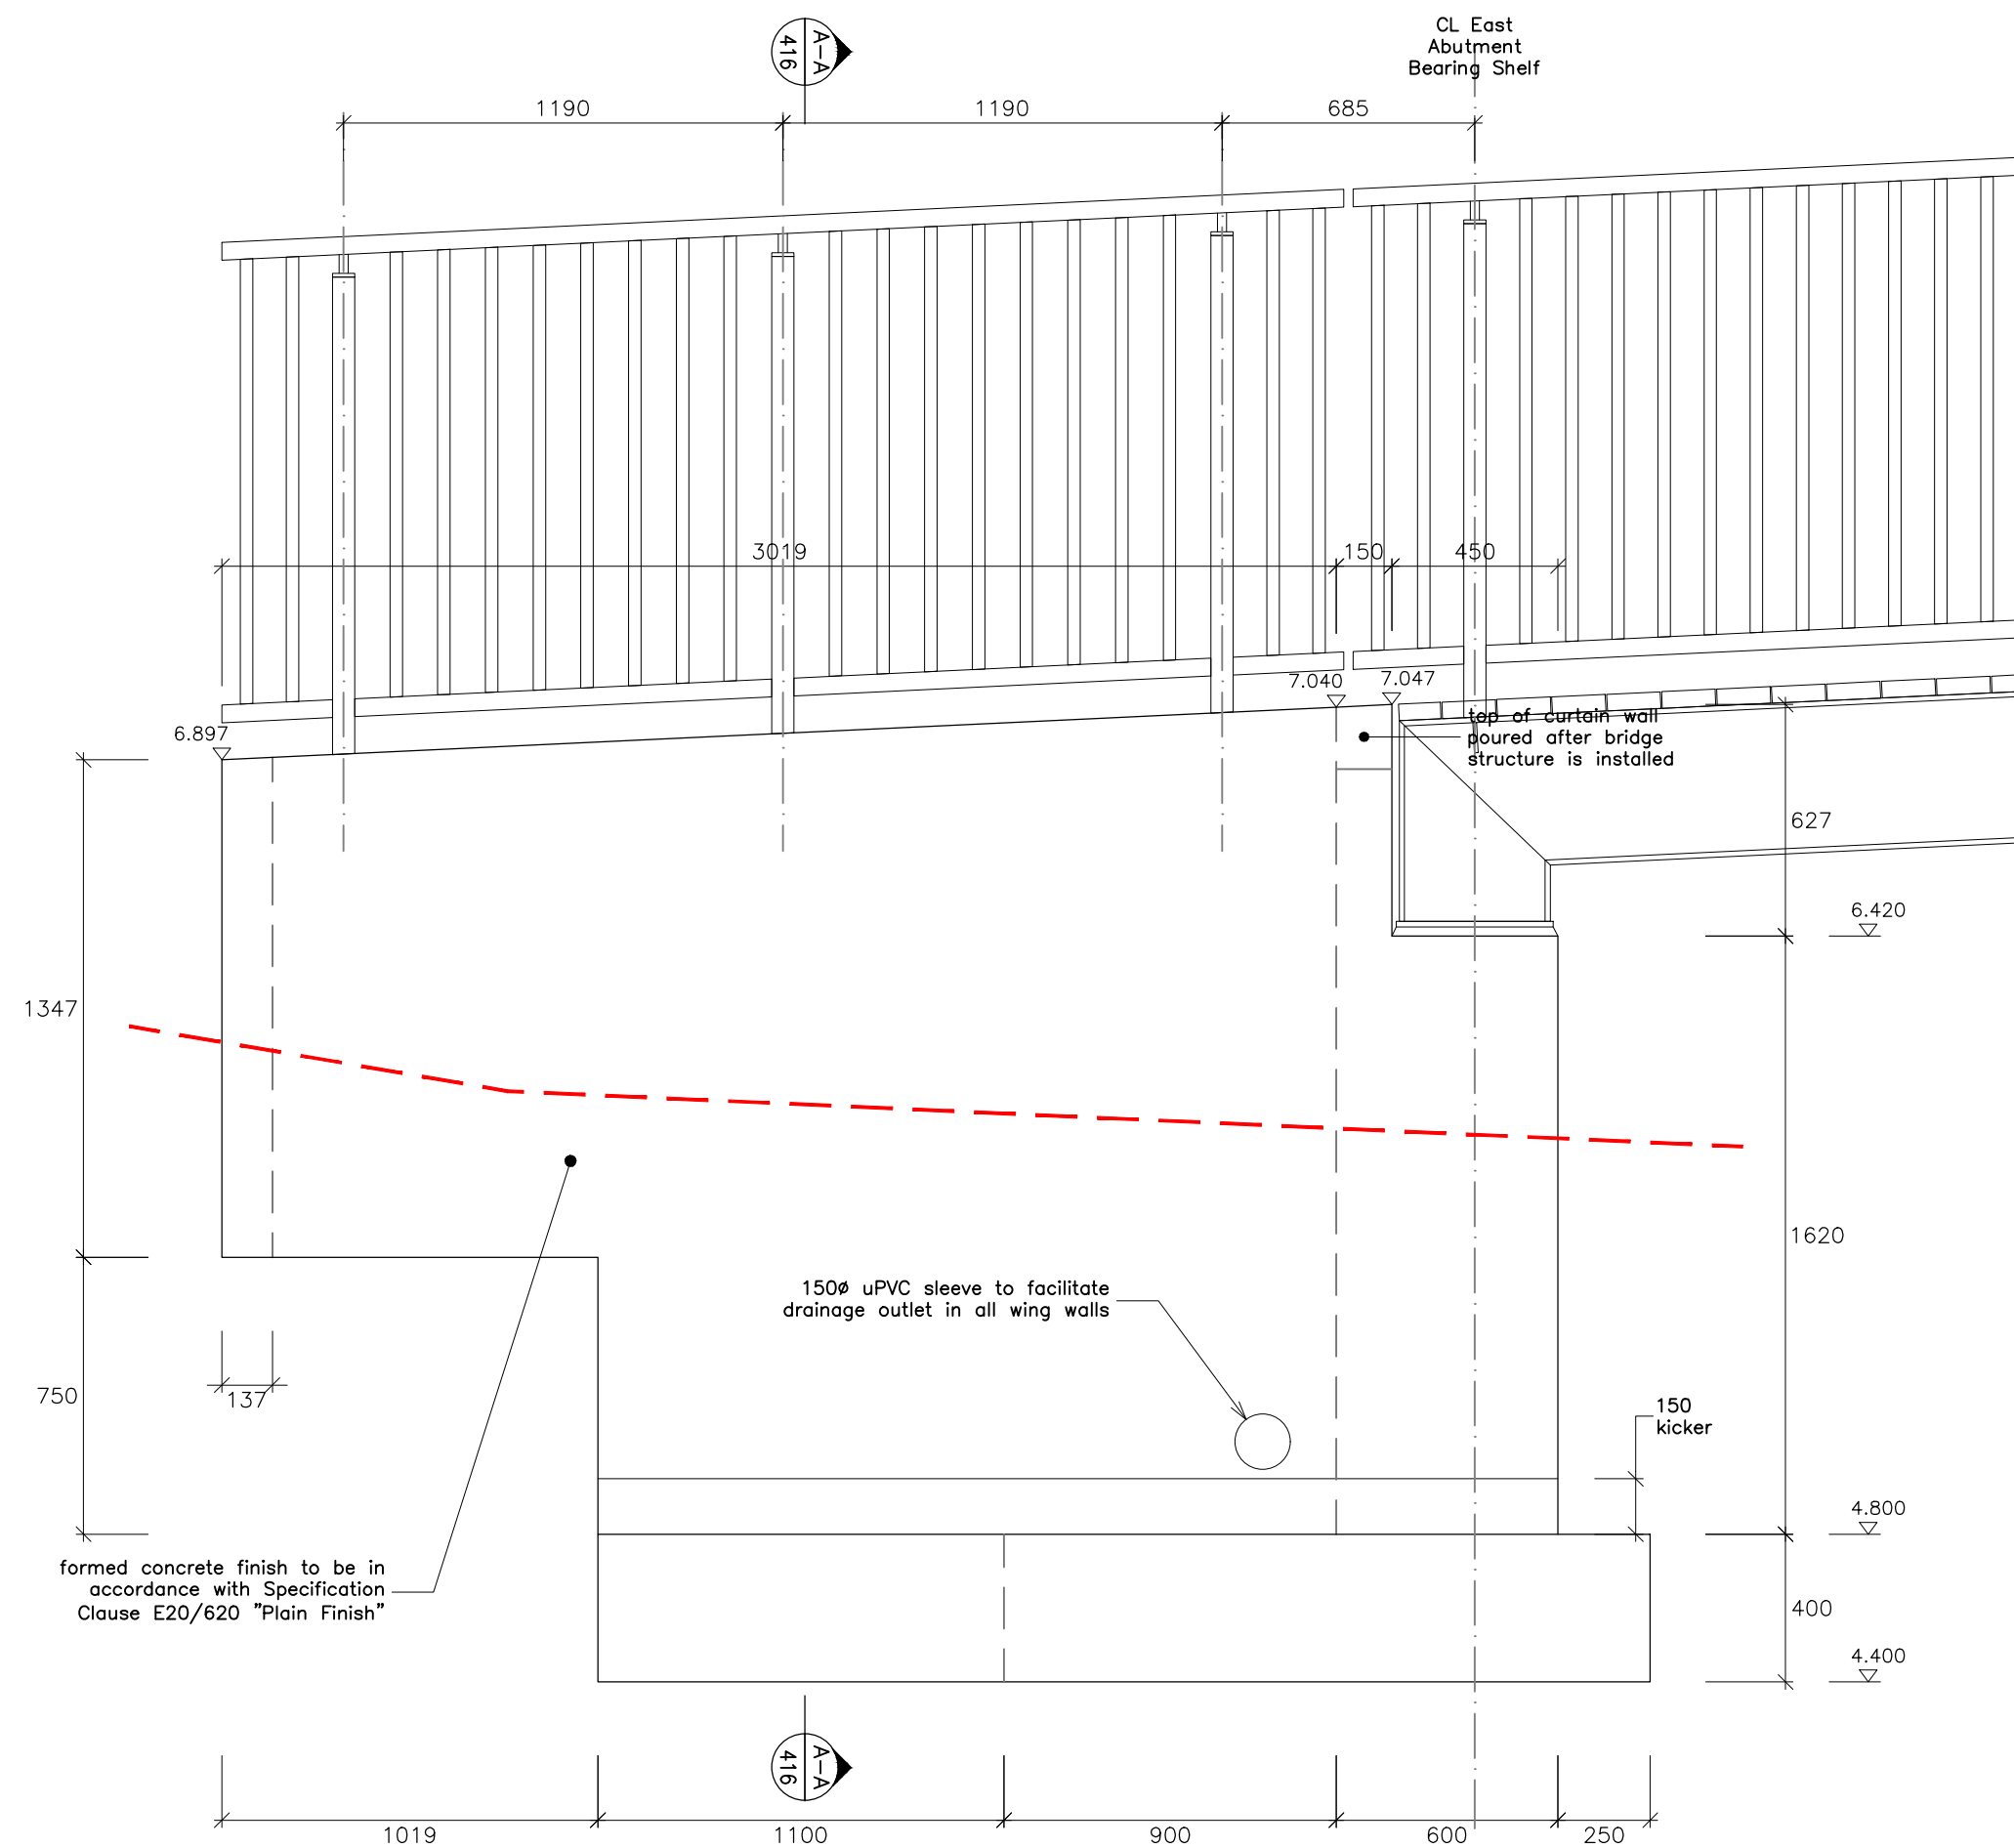


Elevation 1
Scale 1:20

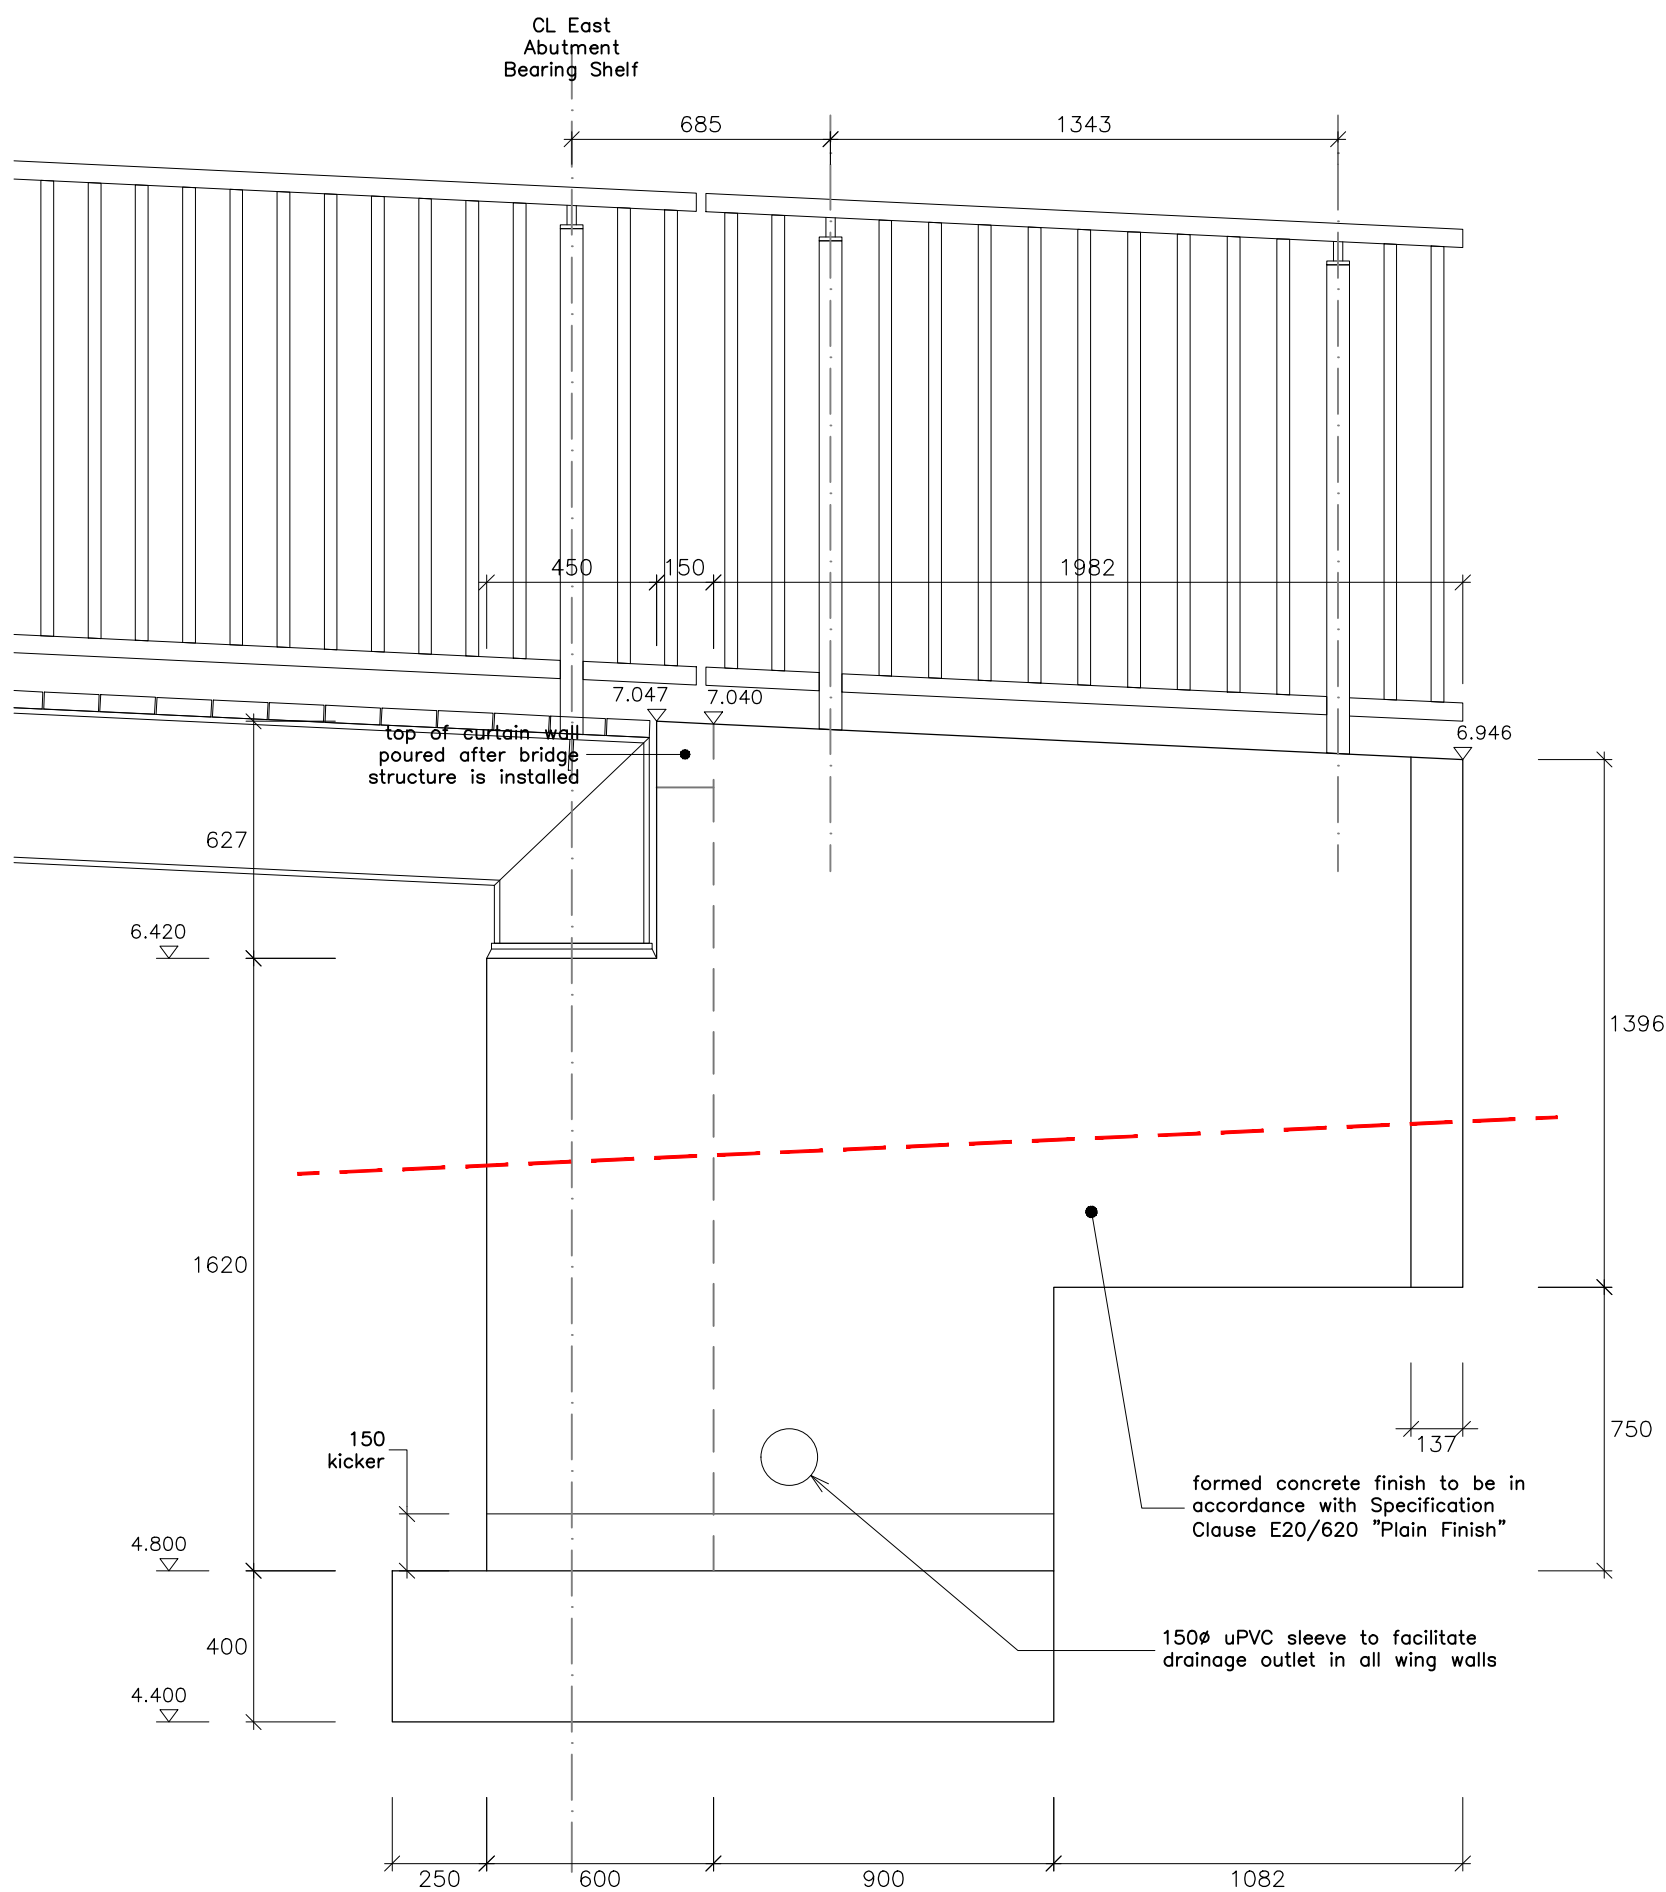


Elevation 2
Scale 1:20

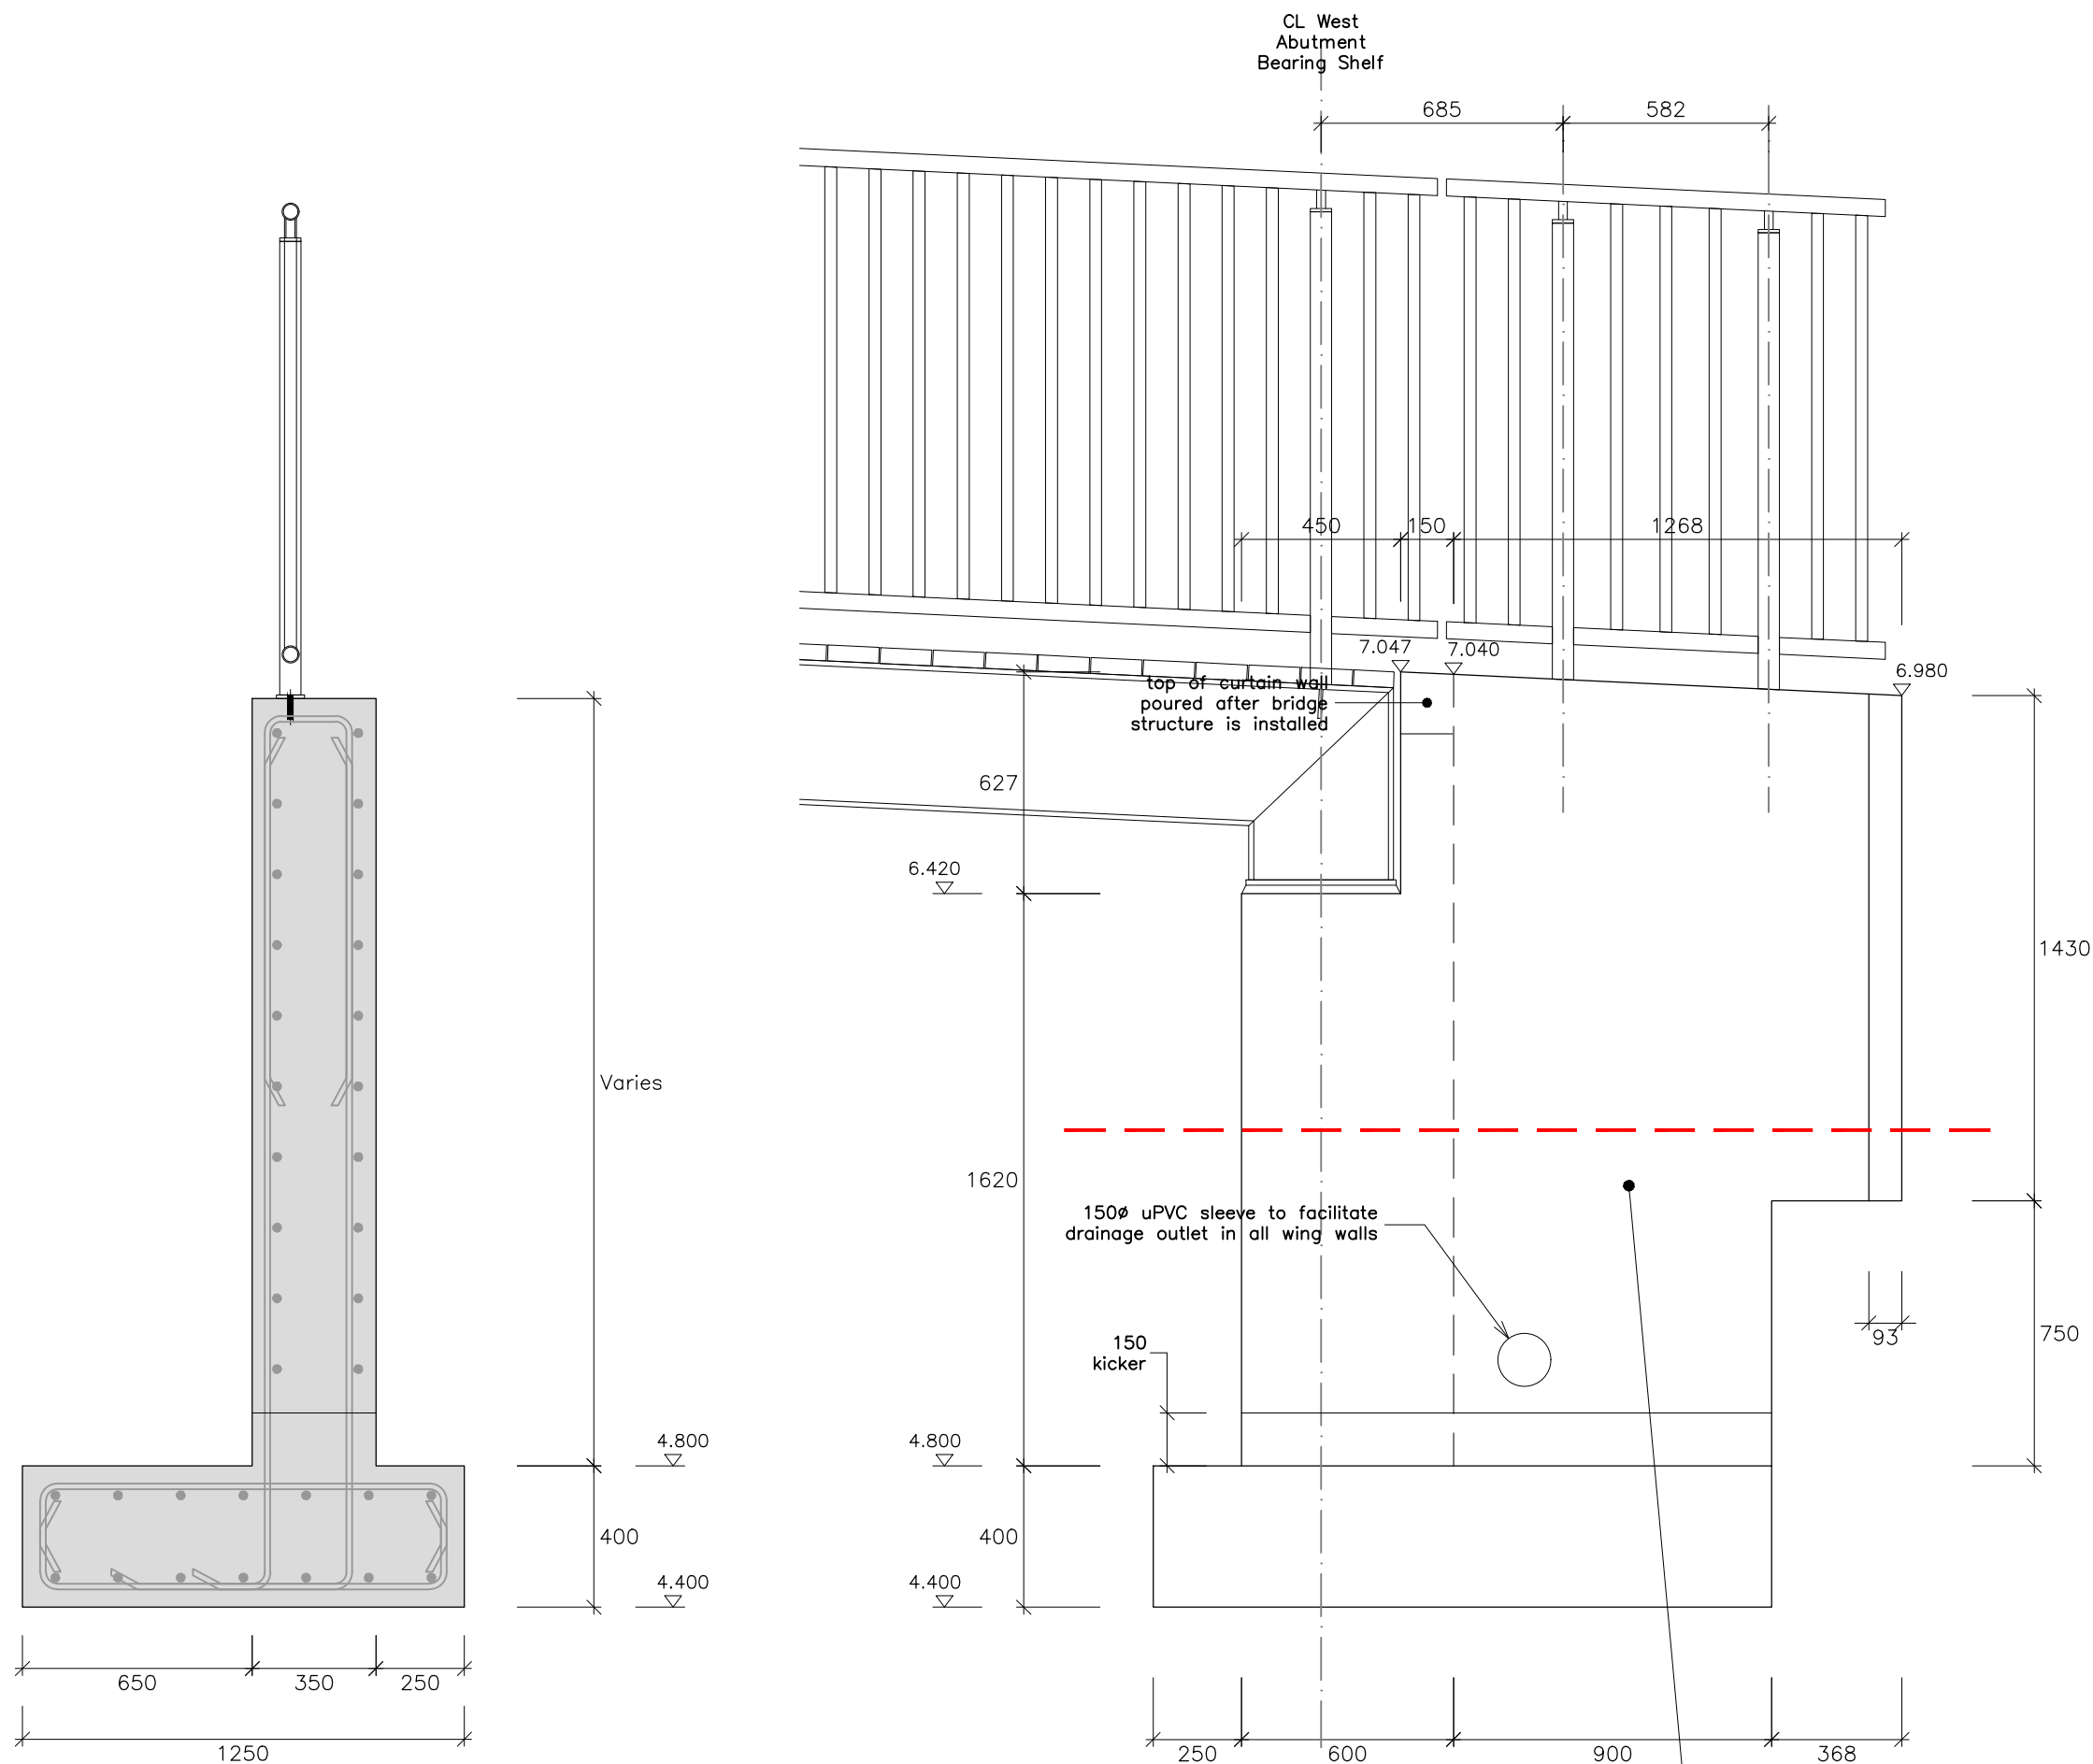

Elevation 3
Scale 1:20

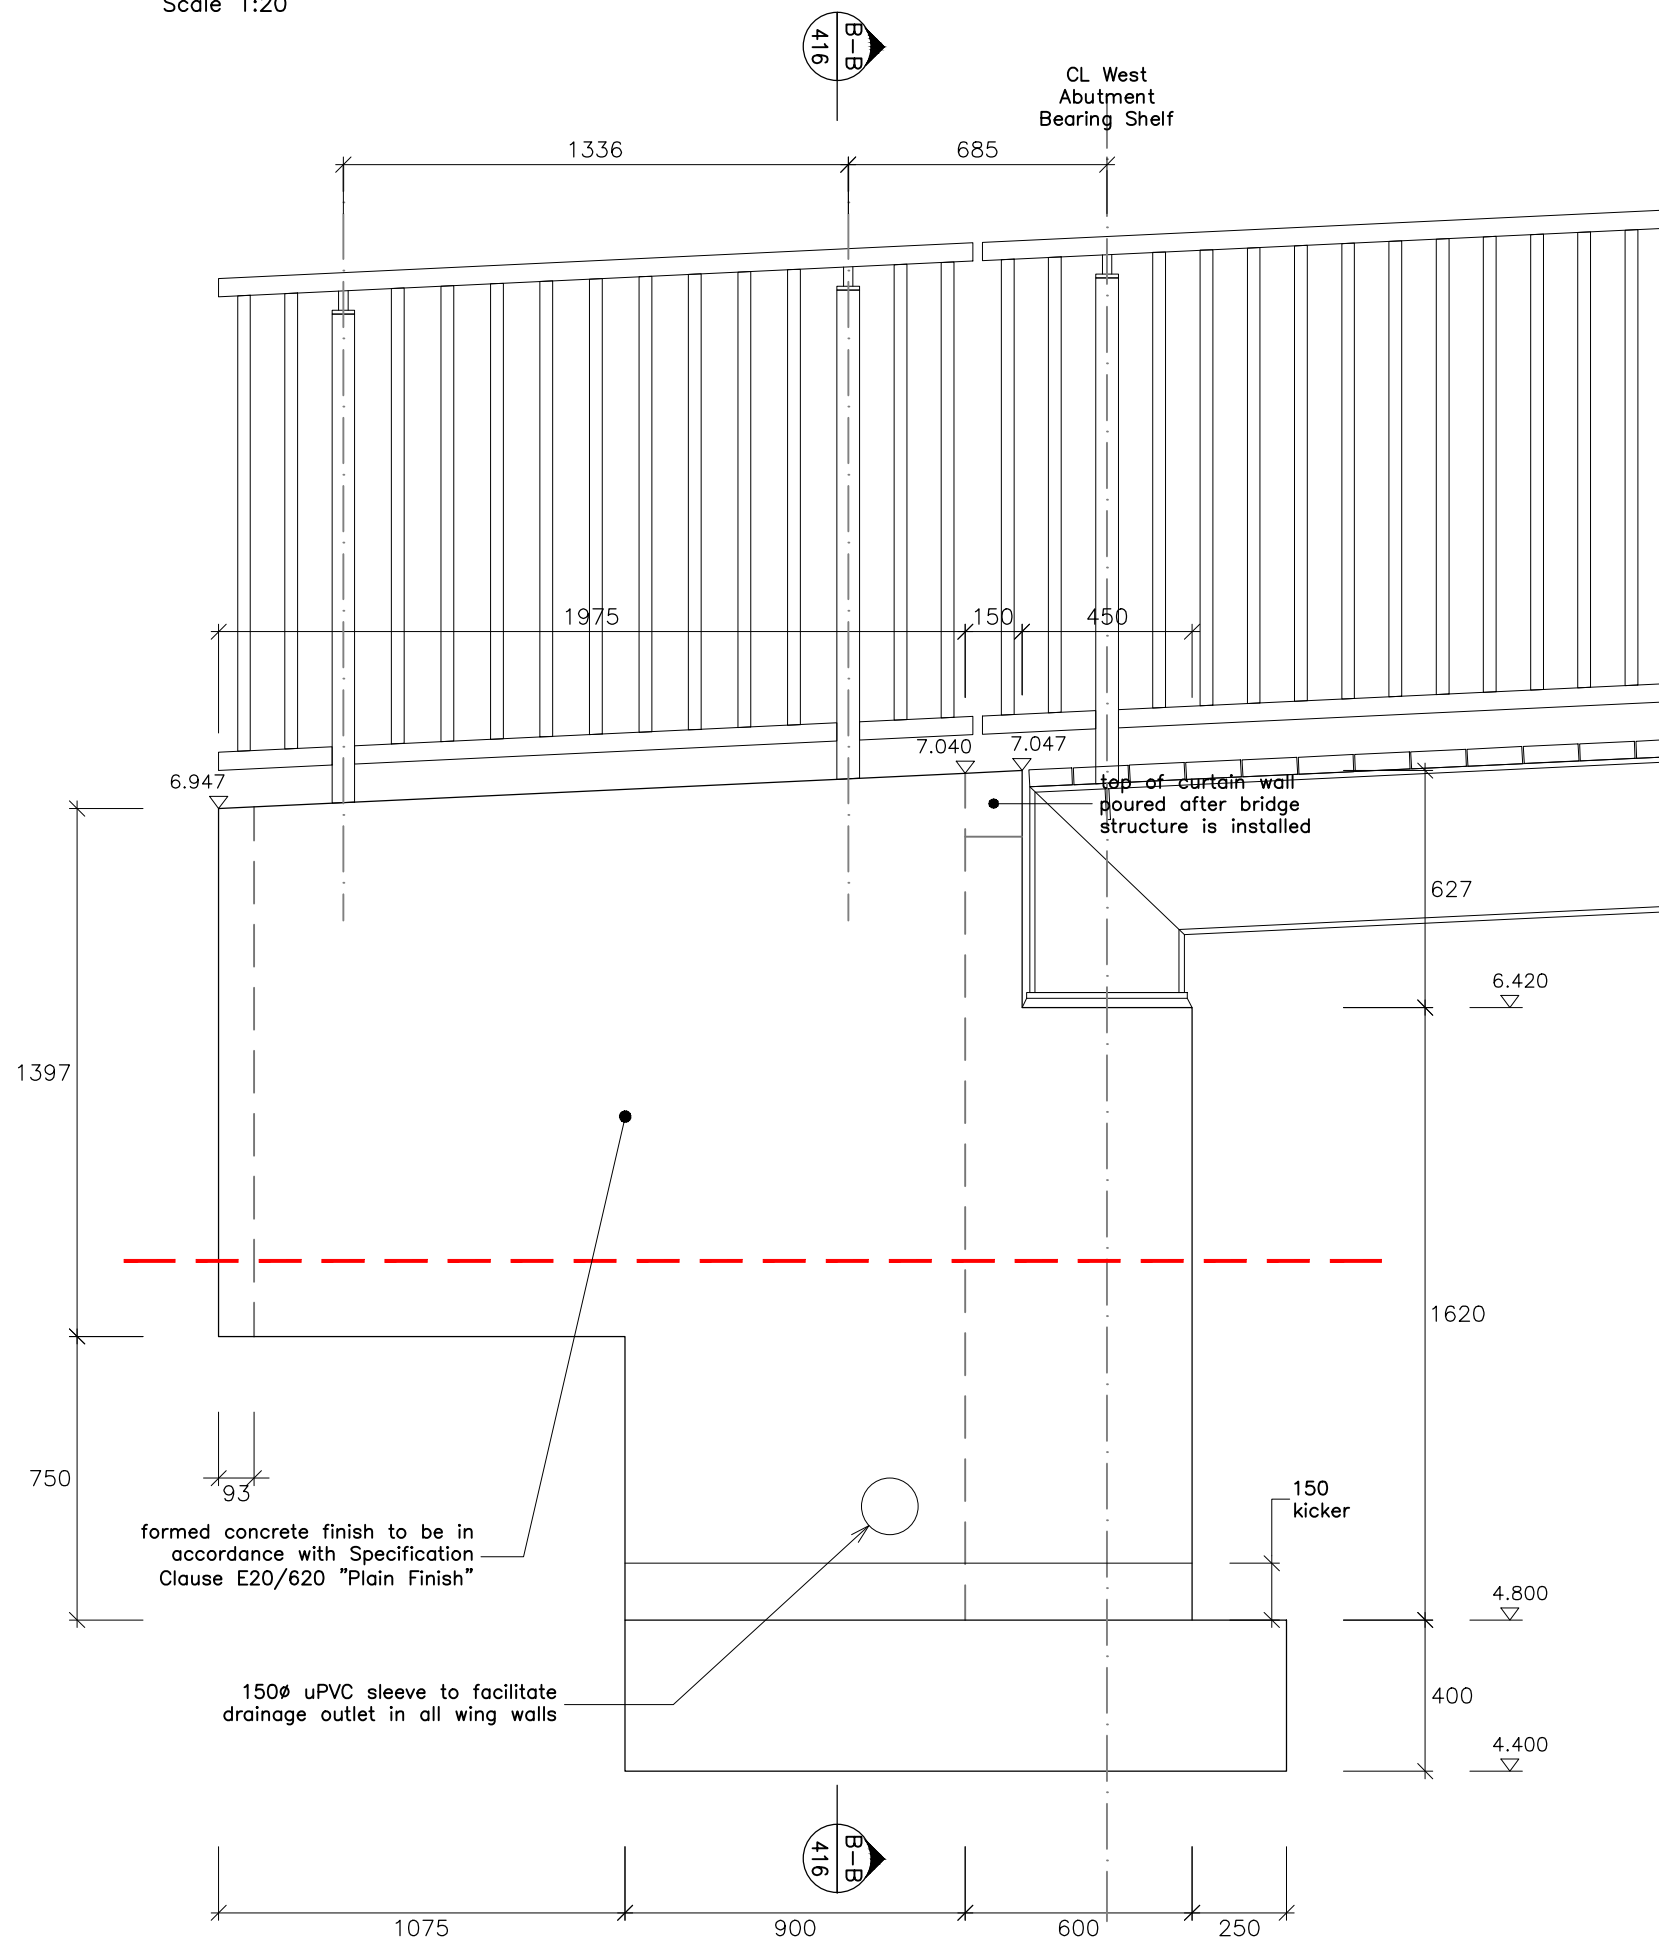

Elevation 4
Scale 1:20

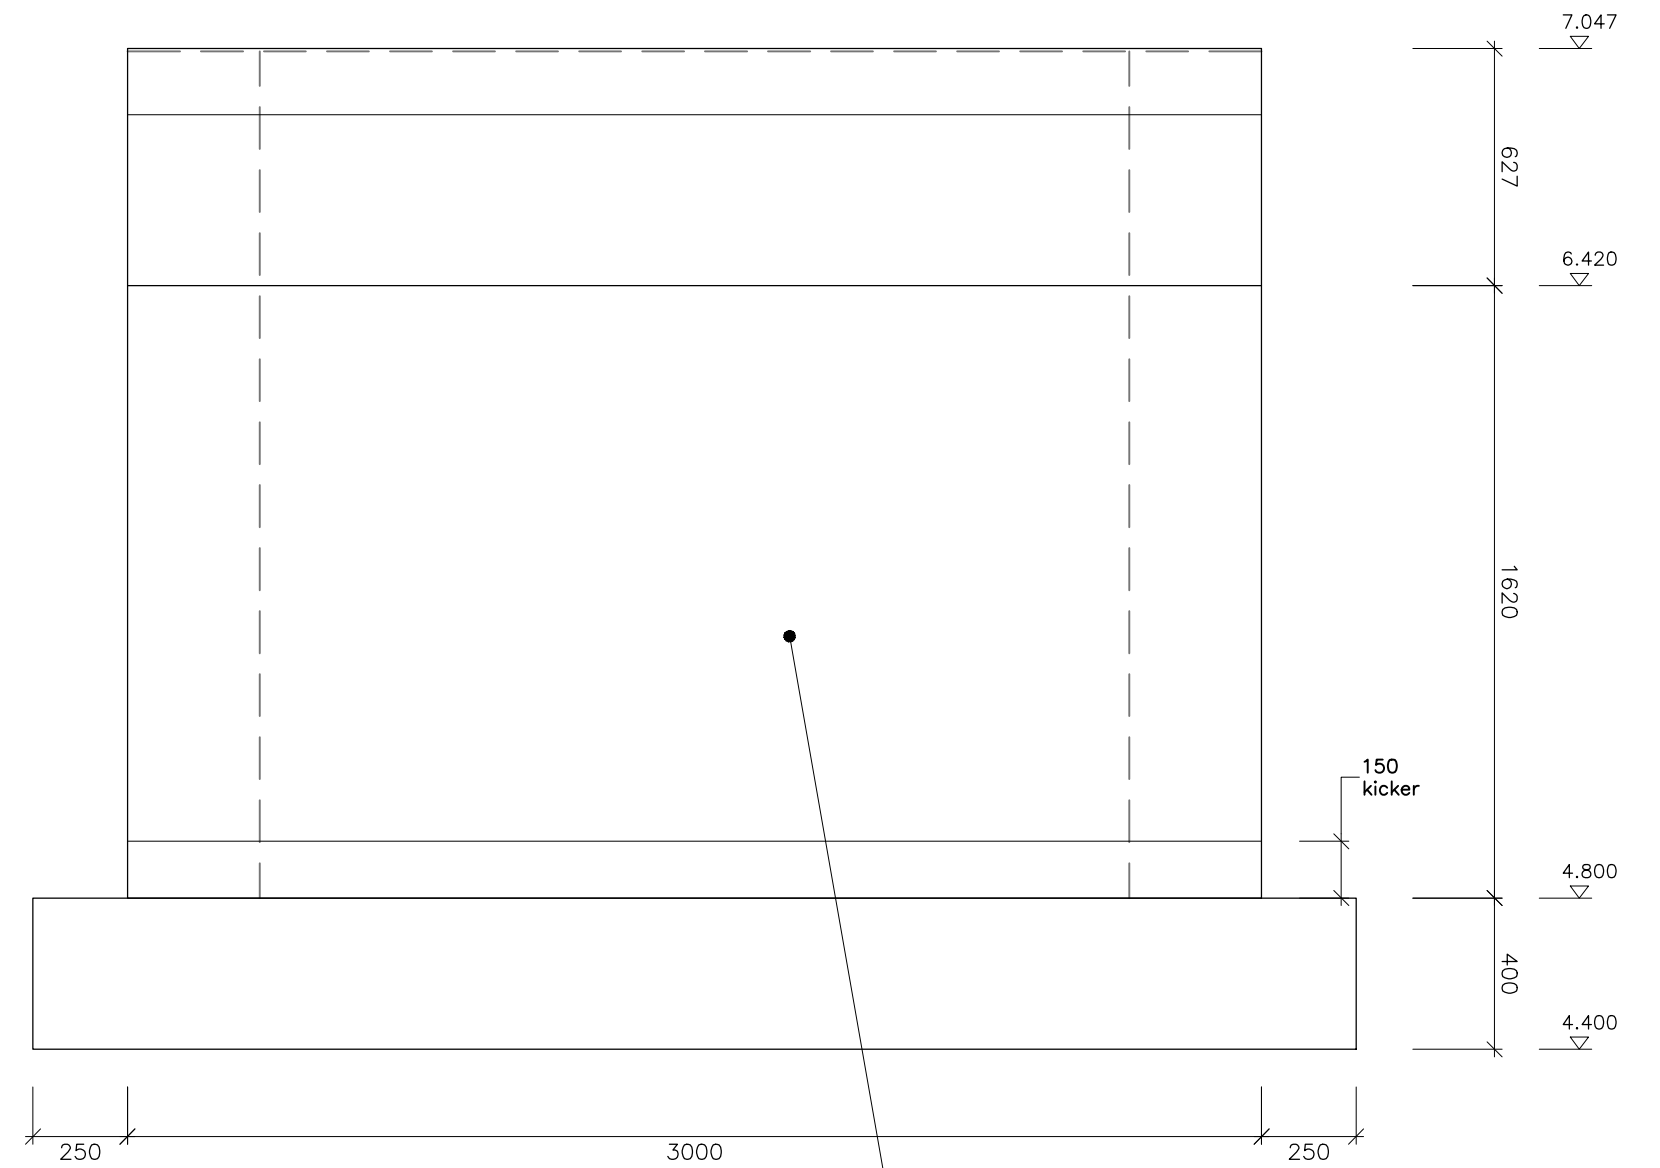

Elevation 5
Scale 1:20 (Elevation 6 Similar)

Notes:

- All dimensions are in millimetres – figured dimensions to be taken in preference to scaled dimensions.
- All levels are in metres and relate to Ordnance Datum (Main Head)

Issue	Date	Revisions	Drawn	Checked	Approved
T1	22.06.26	ISSUED FOR TENDER	DM	CS	CS



Comhairle Contae Chiarraí
Kerry County Council



No.4 Day Place, Tralee, County Kerry.
T : (066)7123130 Fax : (066)7123364 E-Mail : info@mrng.ie
also: Elyrium Business Centre, Second Floor, Brehni House,
Watercourse Road, Blackpool, Cork.

MRG Consulting Engineers Limited Civil Structural Architectural Environmental

Project BALLYSEEDY WOOD AMENITY TRAIL PHASE: 3		
Drawing BRIDGE STRUCTURE NO.3 BRIDGE ABUTMENT WING WALLS & RAILINGS		
Drawn D.Moriarty	Project No. 126001	Drawing No. 126001-416
Date 22.06.2026		
Scale As Shown @ A1		