




1 Boundary Wall - Unit 63 & 64
1:50

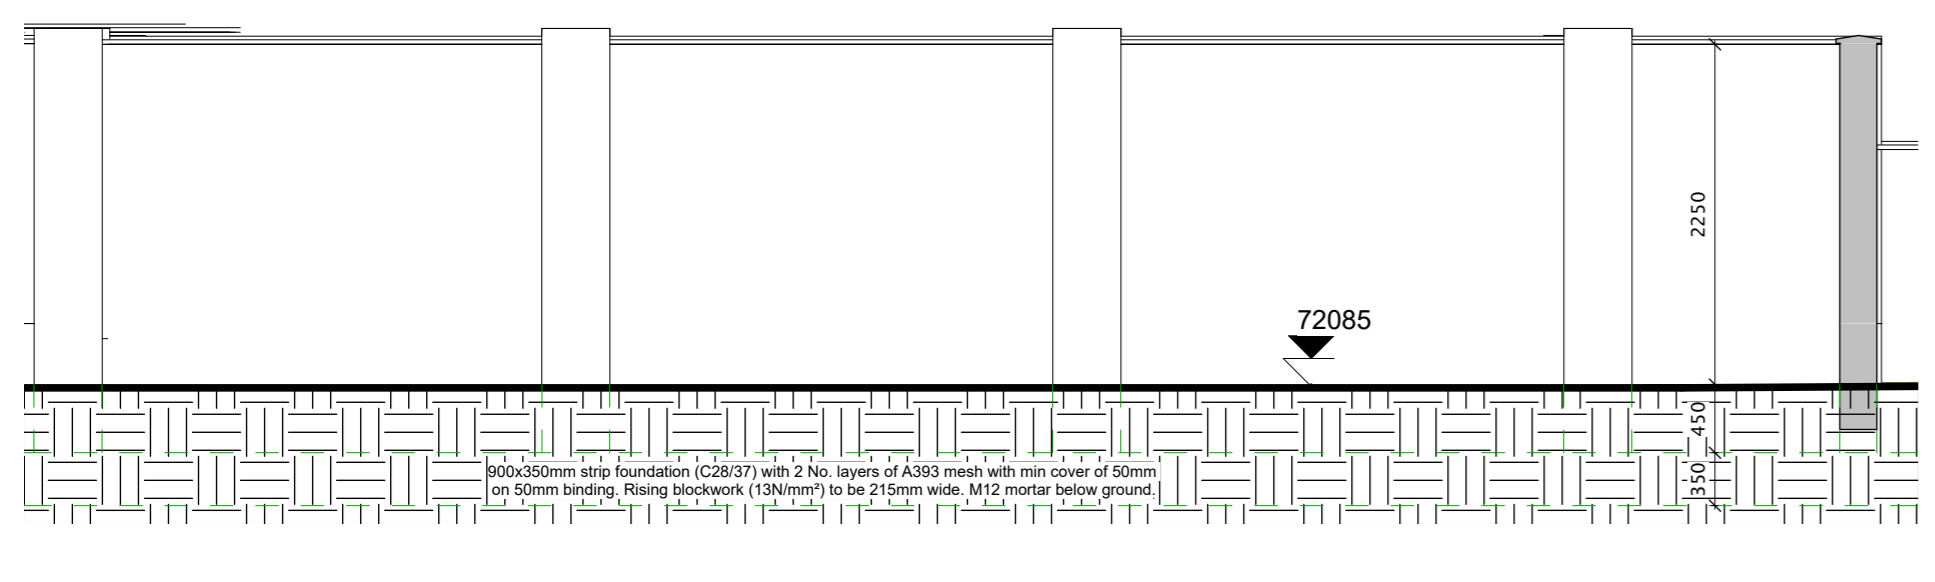


S2 Section 2 - Unit 63 & 64
1:50

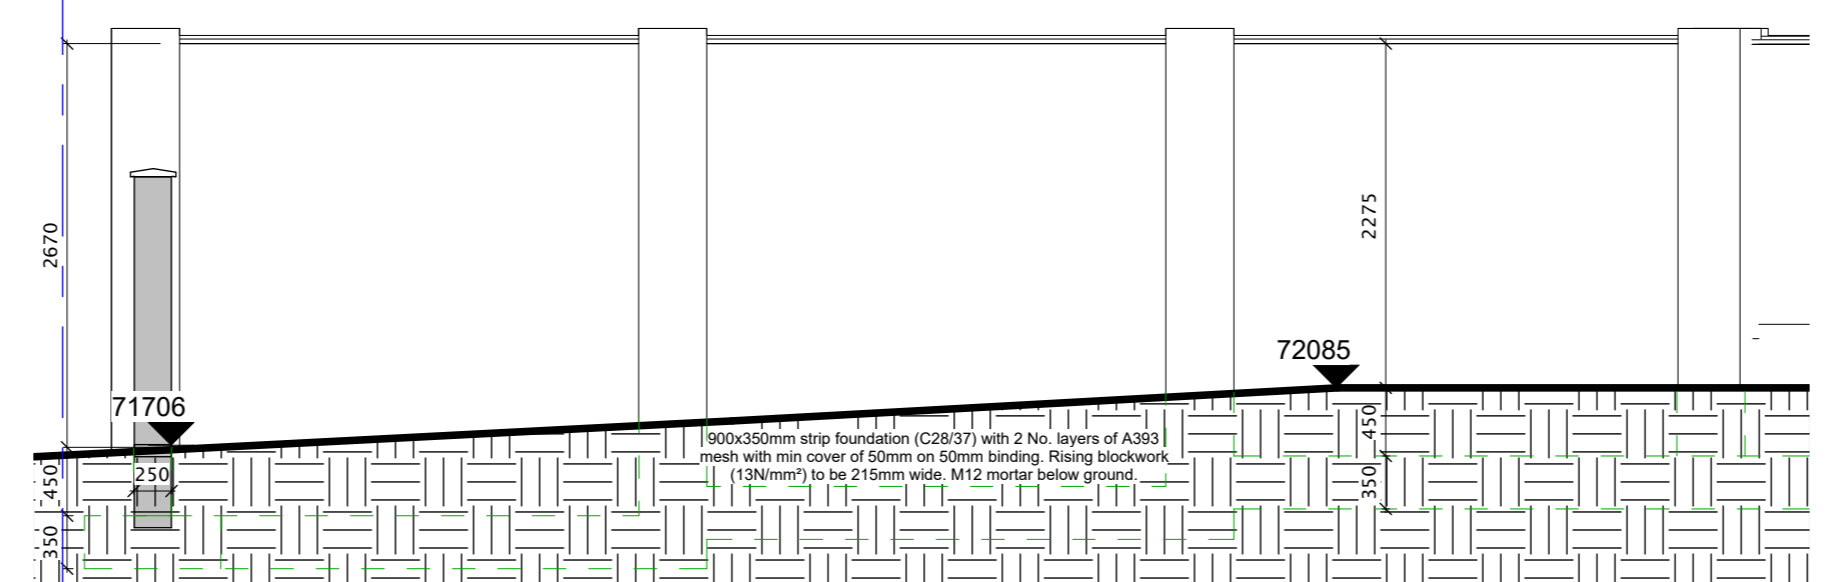

S3 Section 3 - Unit 63 & 64
1:50

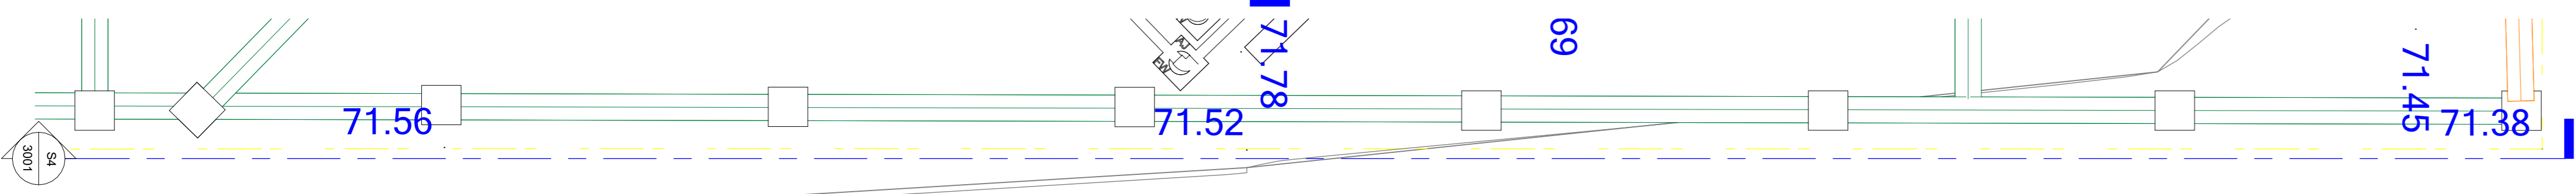

2 Boundary Wall - Unit 62 & 63
1:50

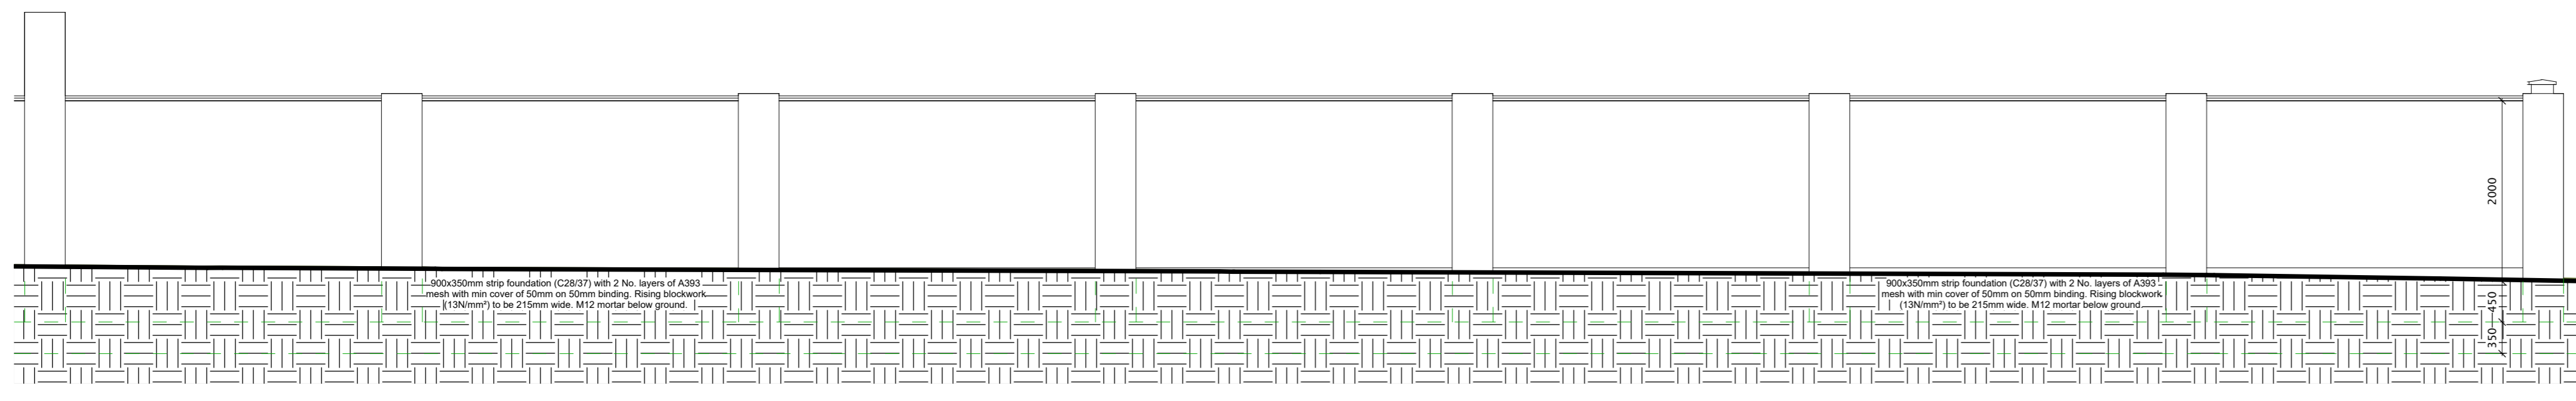

S4 Section 4 - Unit 62 & 63
1:50

Note:
Use figured dimensions only: do not scale drawings -Read in conjunction with specification and consultant's drawings -Report any discrepancies in drawings to architect and obtain instructions before putting work in hands -Check all dimensions on site. This drawing is copyright © 2024 of TA Group, Corrahoor, Kiltimagh, Mayo, and may not be reproduced, in whole or part, without TA Group prior consent.

No	Date	Description	Issued by	Issued to
00	20.03.2026	Tender Issue	CE	All

	Project: Shannon Valley - Master Plan Client: Roscommon County Council		Date: 03/18/26 Dwg No: 25020-X-MP-X-X-DR-TA-AR-0005			Accept Code S Purpose Code P1	
	Drawn by: CE	Checked by: DR	Project number: 25020	Scale: 1:50			Rev: 00
	Sheet: Boundary Wall - Elevations & Sections						
	File No: 25020-03-18-26						