

POWER & DATA SERVICES LEGEND




	MDB
	13AMP 2 GANG SWITCHED SOCKET
	TV POINT - 2 x CAT6, 1 x COAX
	SINGLE PHASE ISOLATOR
	KITCHEN EXTRACT FAN
	COOKER ISOLATOR
	COOKER CONNECTOR
	FUSED SPUR OUTLET
	OUTDOOR SOCKET
	THERMOSTAT
	DOORBELL SOUNDER
	DOORBELL
	DATA POINT
	CAR ELECTRIC CHARGER POINT

LIGHTING SERVICES LEGEND

	SWITCH
	PENDANT
	EXTERNAL WALL LIGHT
	22W RECESSED LIGHT
	DOWNLIGHT
	LED BATTEN
	SHAVER LIGHT

FIRE SERVICES LEGEND

	SMOKE DETECTOR C/W SOUNDER
	HEAT DETECTOR C/W SOUNDER
	HUSH BUTTON

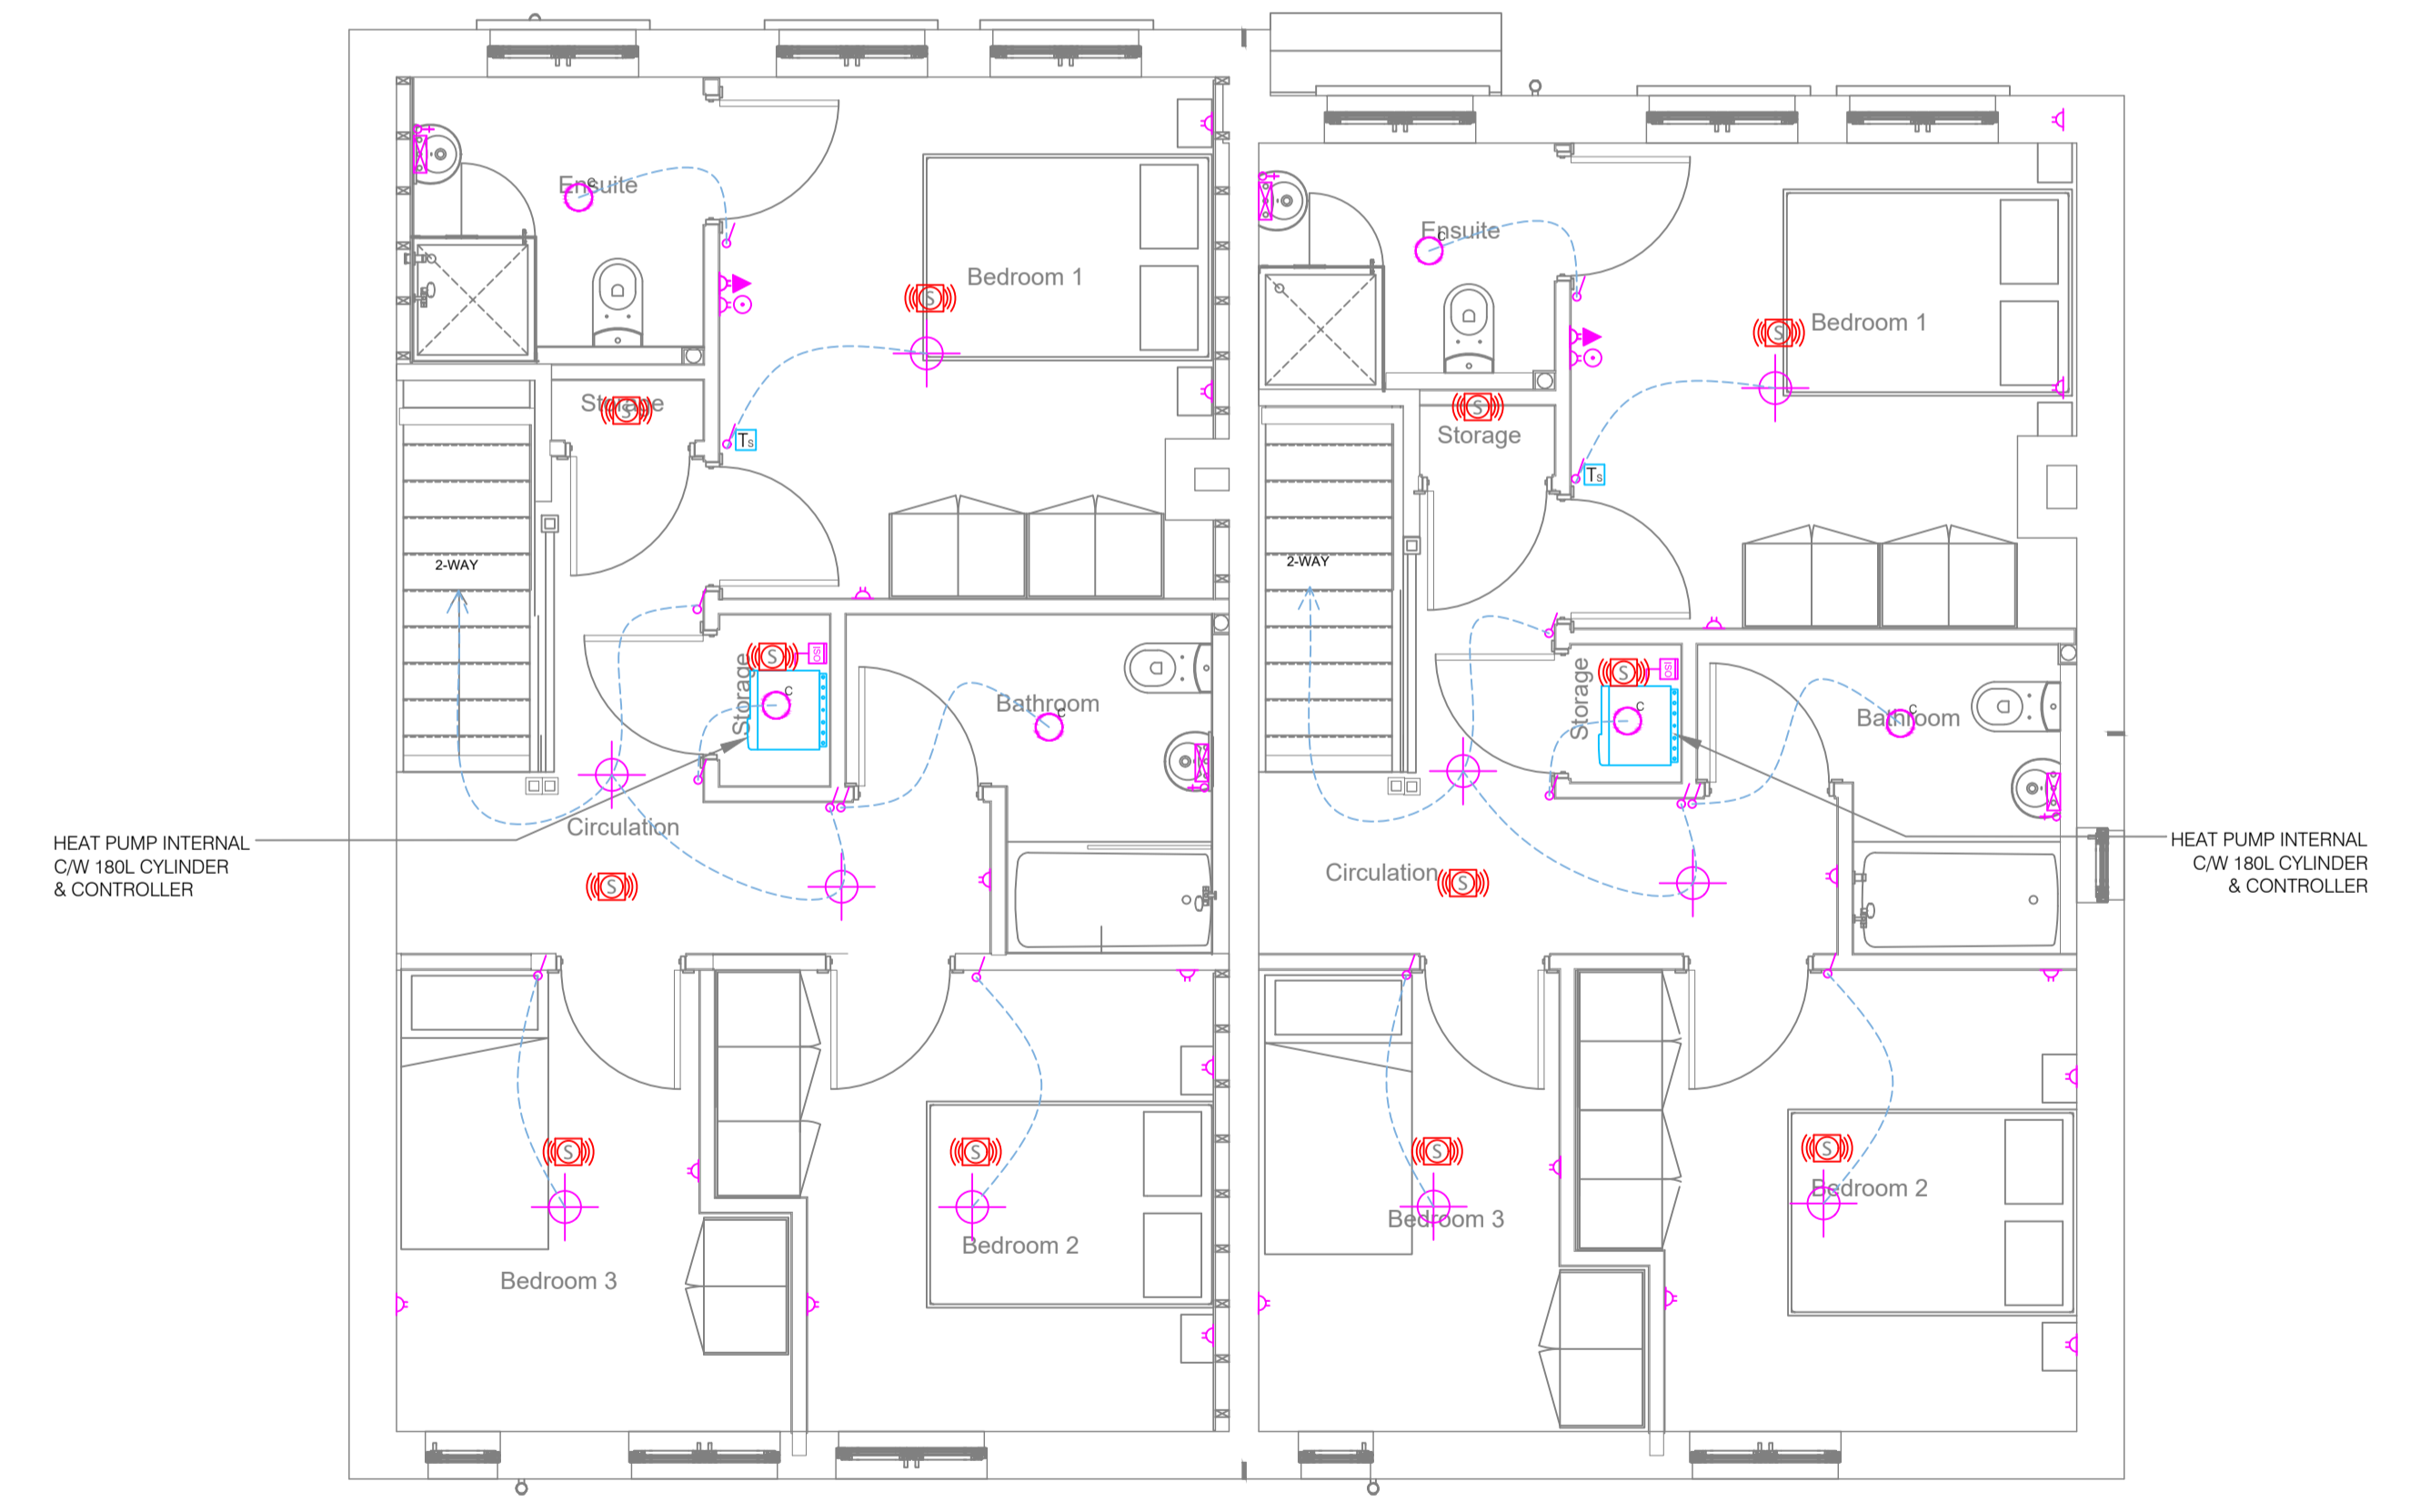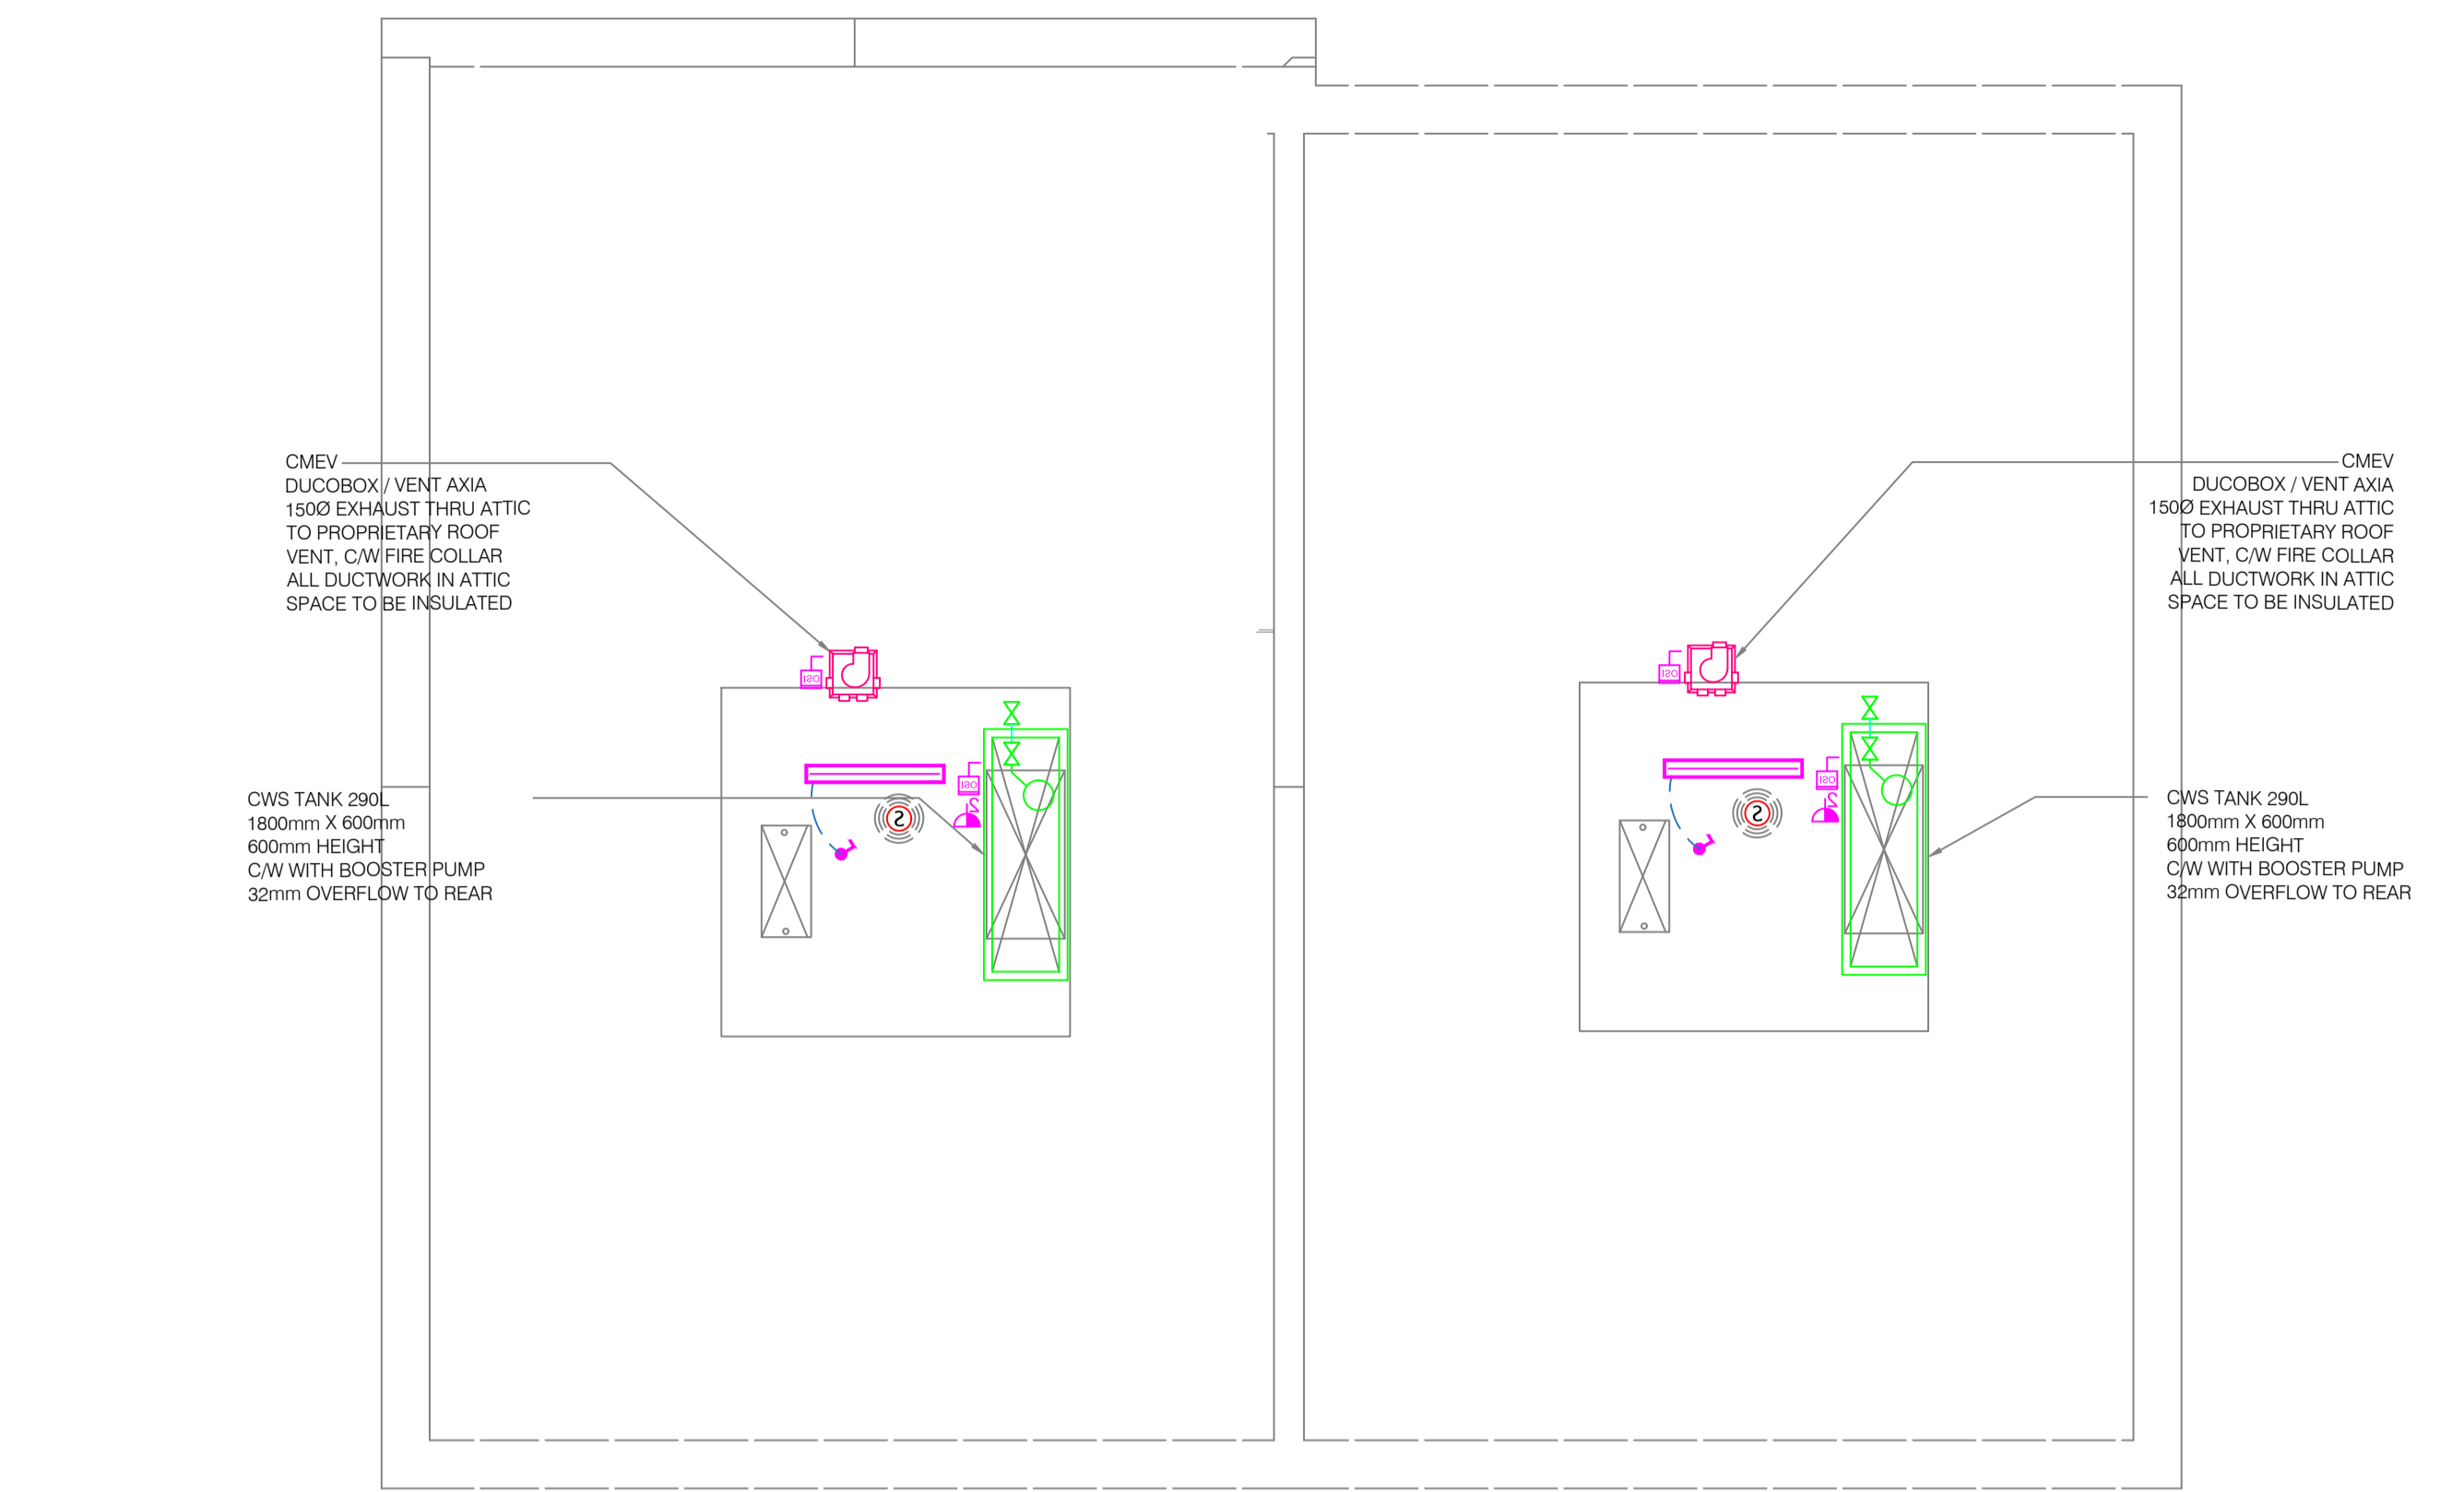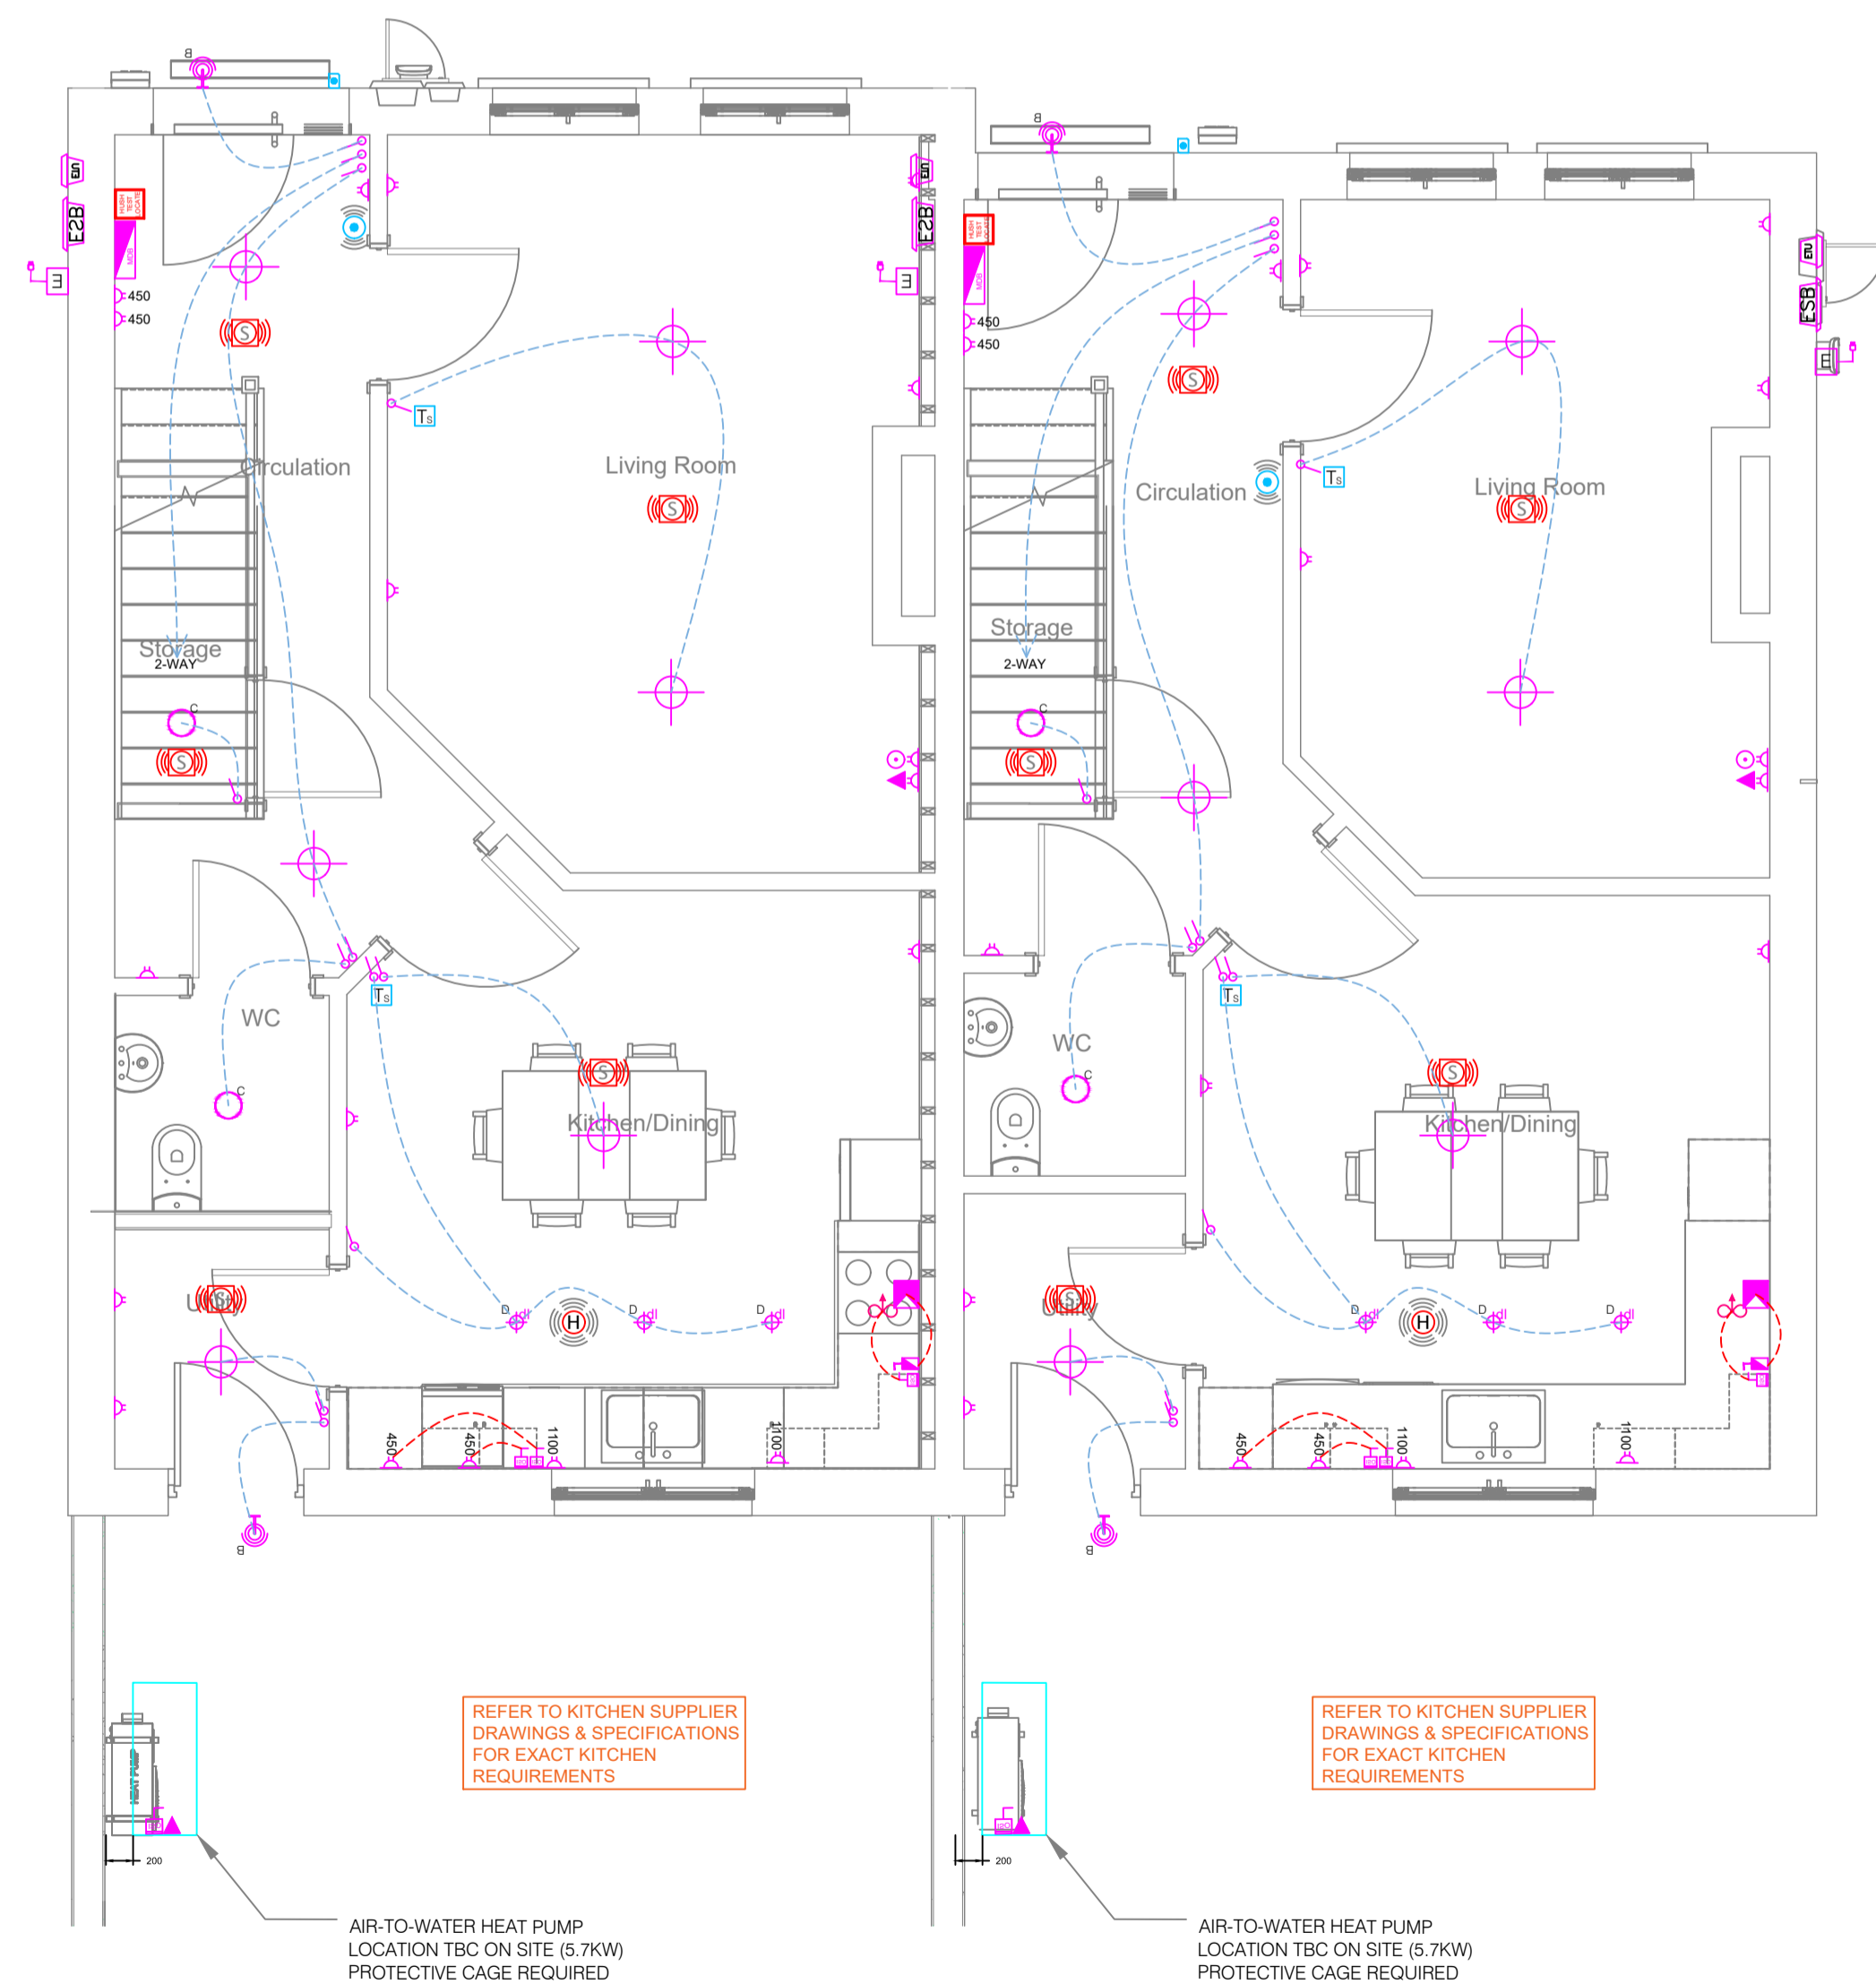

STAGE: PROGRESS



Ph: 087 9529187
 E: enquiries@cmdengineering.ie
 W: www.cmdengineering.ie

DRAWING: LIGHTING, GENERAL SERVICES, AND LIFESAFETY SYSTEMS	
FLOOR: GROUND & FIRST FLOOR & ATTIC - TYPE 02 UNITS 30-31	PROJECT NO: 25-128
PROJECT: SHANNON VALLEY, ROSCOMMON	CLIENT: ROSCOMMON COUNTY COUNCIL
ARCHITECT: TA GROUP	
ISSUE DATE: 19-03-2026	SCALE: 1:50@A1
DRG. NO: ELS102 Rev 2	

THIS DRAWING IS COPYRIGHT. DO NOT SCALE.
 USE FIGURED DIMENSIONS ONLY