

**POWER & DATA SERVICES LEGEND**


	MDB
	13AMP 2 GANG SWITCHED SOCKET
	TV POINT - 2 x CAT6, 1 x COAX
	SINGLE PHASE ISOLATOR
	KITCHEN EXTRACT FAN
	COOKER ISOLATOR
	COOKER CONNECTOR
	FUSED SPUR OUTLET
	OUTDOOR SOCKET
	THERMOSTAT
	DOORBELL SOUNDER
	DOORBELL
	DATA POINT
	CAR ELECTRIC CHARGER POINT

**LIGHTING SERVICES LEGEND**

	SWITCH
	PENDANT
	EXTERNAL WALL LIGHT
	22W RECESSED LIGHT
	DOWNLIGHT
	LED BATTEN
	SHAVER LIGHT


**FIRE SERVICES LEGEND**

	SMOKE DETECTOR C/W SOUNDER
	HEAT DETECTOR C/W SOUNDER
	HUSH BUTTON

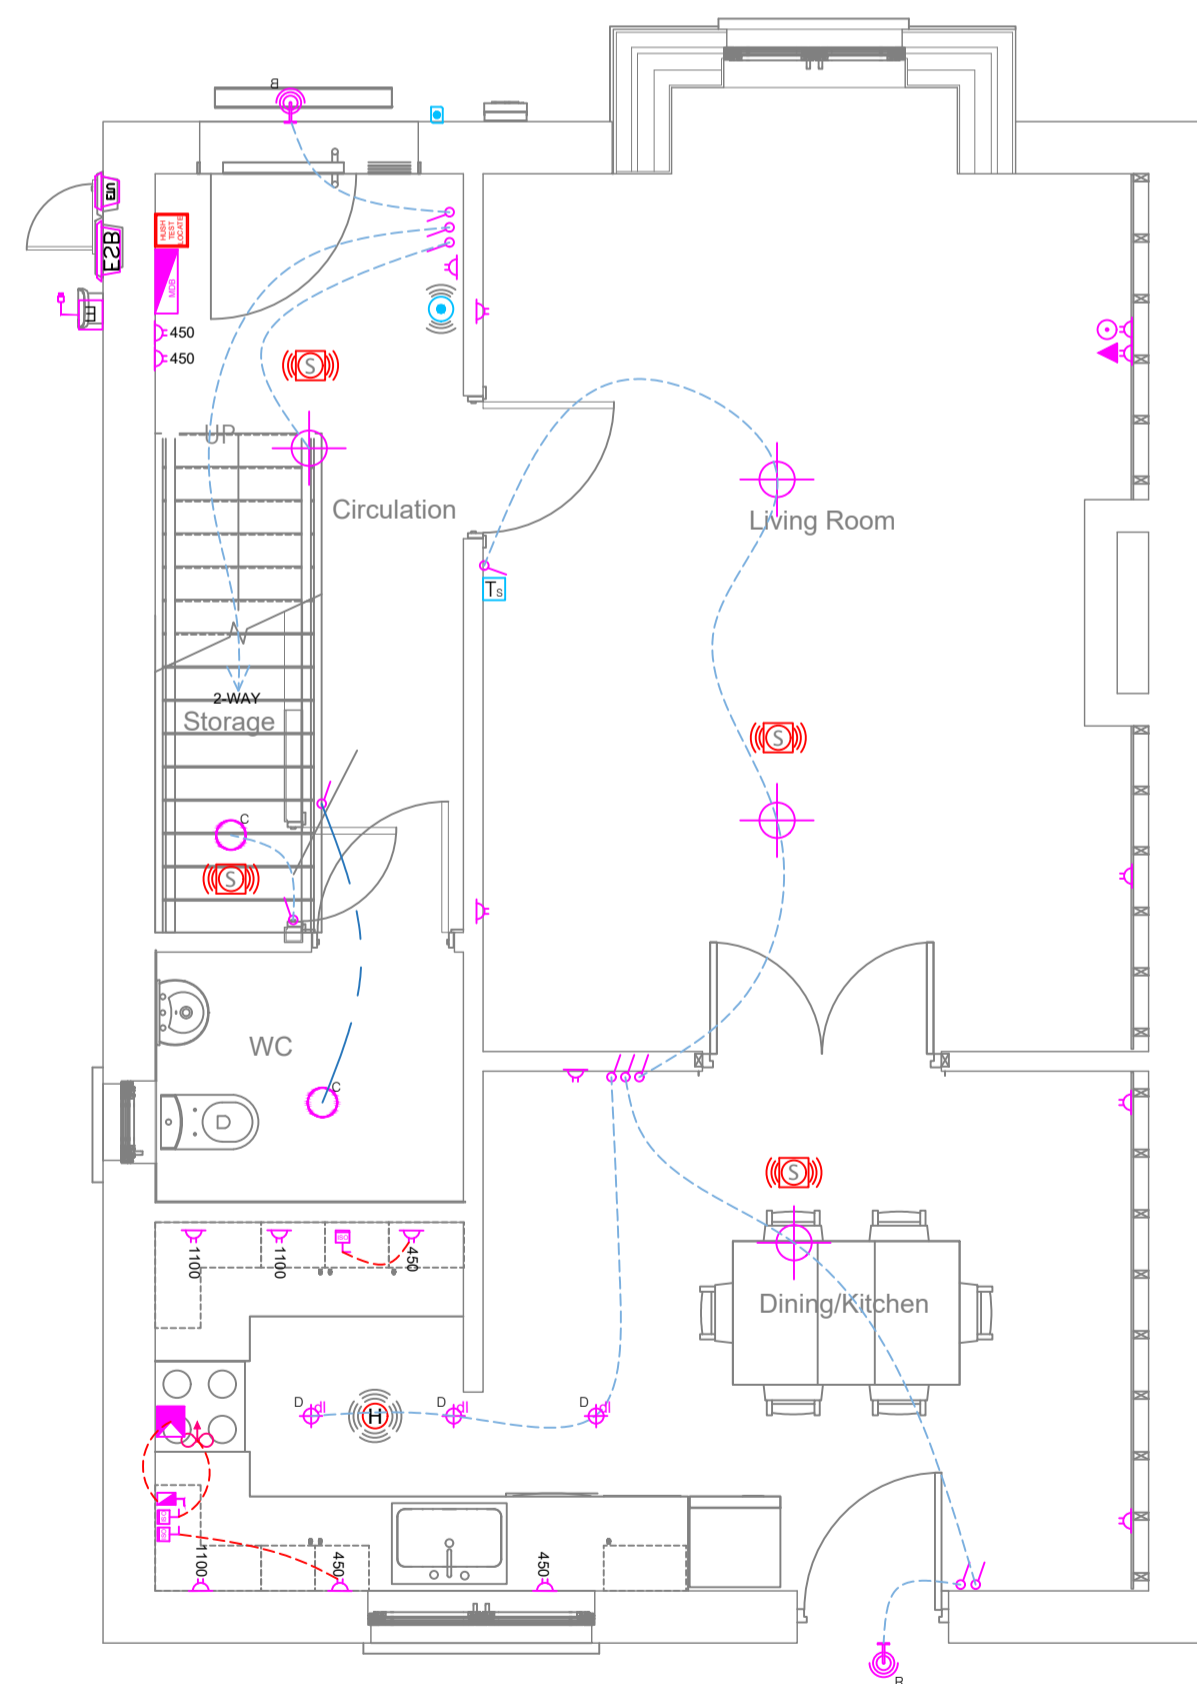


REFER TO KITCHEN SUPPLIER DRAWINGS & SPECIFICATIONS FOR EXACT KITCHEN REQUIREMENTS

AIR-TO-WATER HEAT PUMP LOCATION TBC ON SITE (5.7KW) PROTECTIVE CAGE REQUIRED

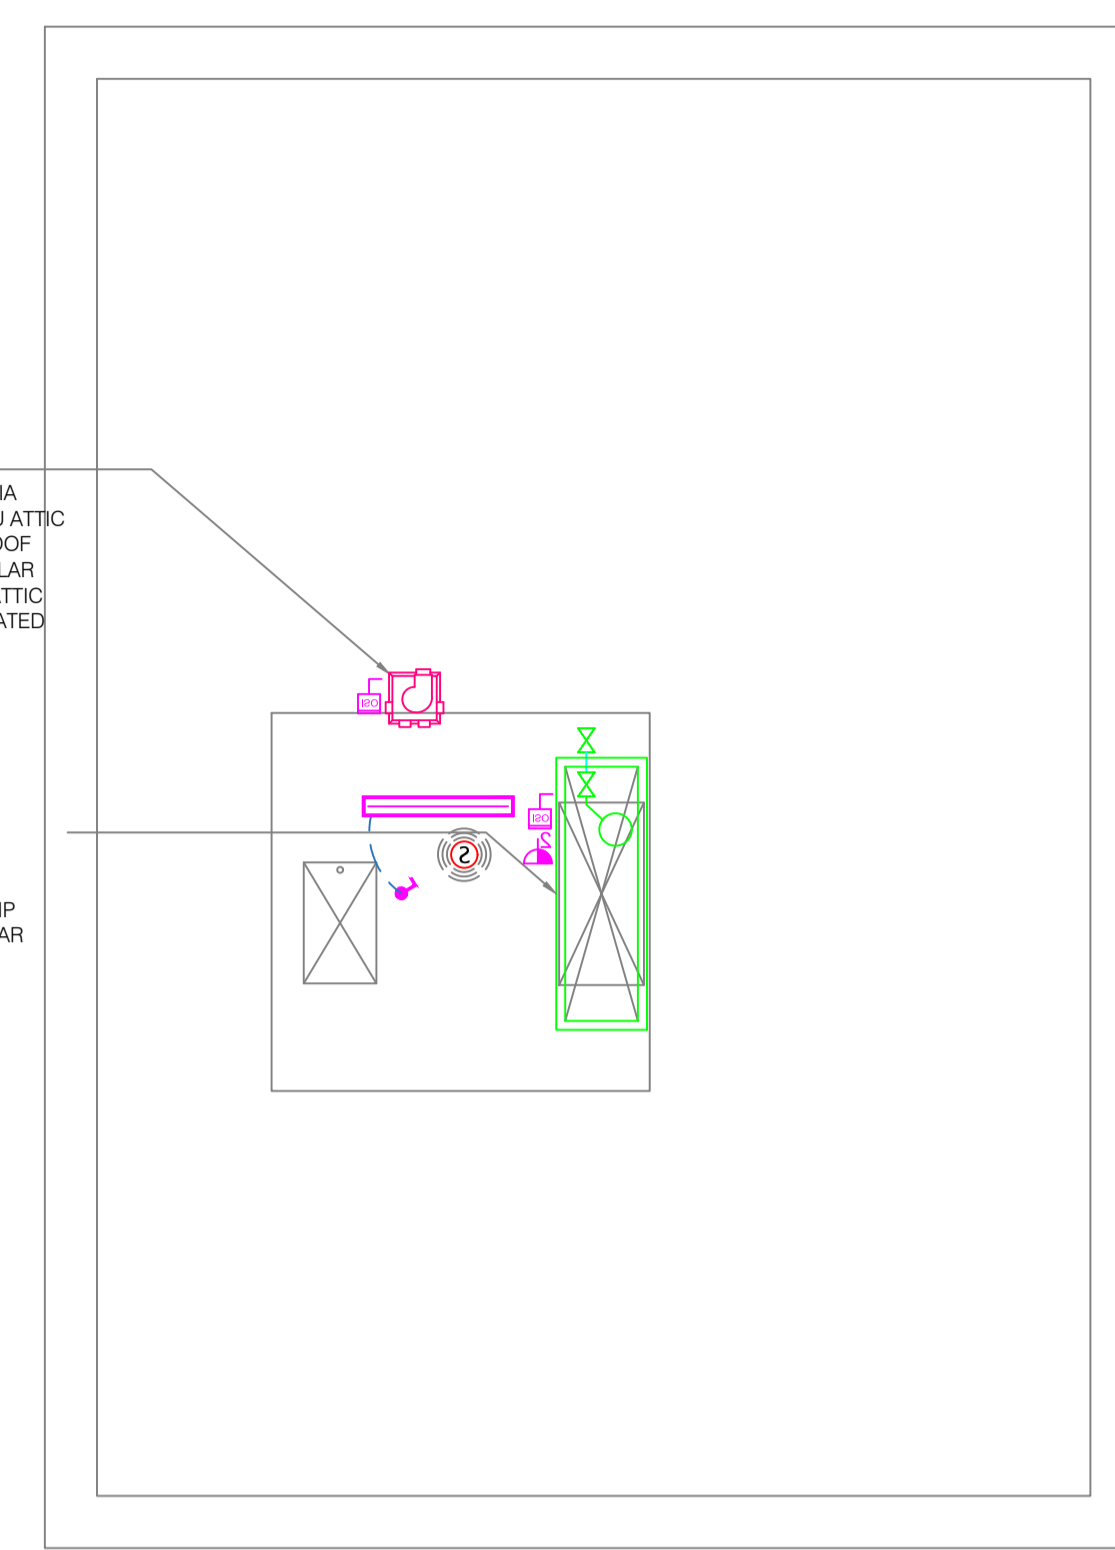

CMEV DUCOBOX / VENT AXIA 1500 EXHAUST THRU ATTIC TO PROPRIETARY ROOF VENT. C/W FIRE COLLAR ALL DUCTWORK IN ATTIC SPACE TO BE INSULATED

CWS TANK 290L 1800mm X 600mm 600mm HEIGHT C/W WITH BOOSTER PUMP 32mm OVERFLOW TO REAR

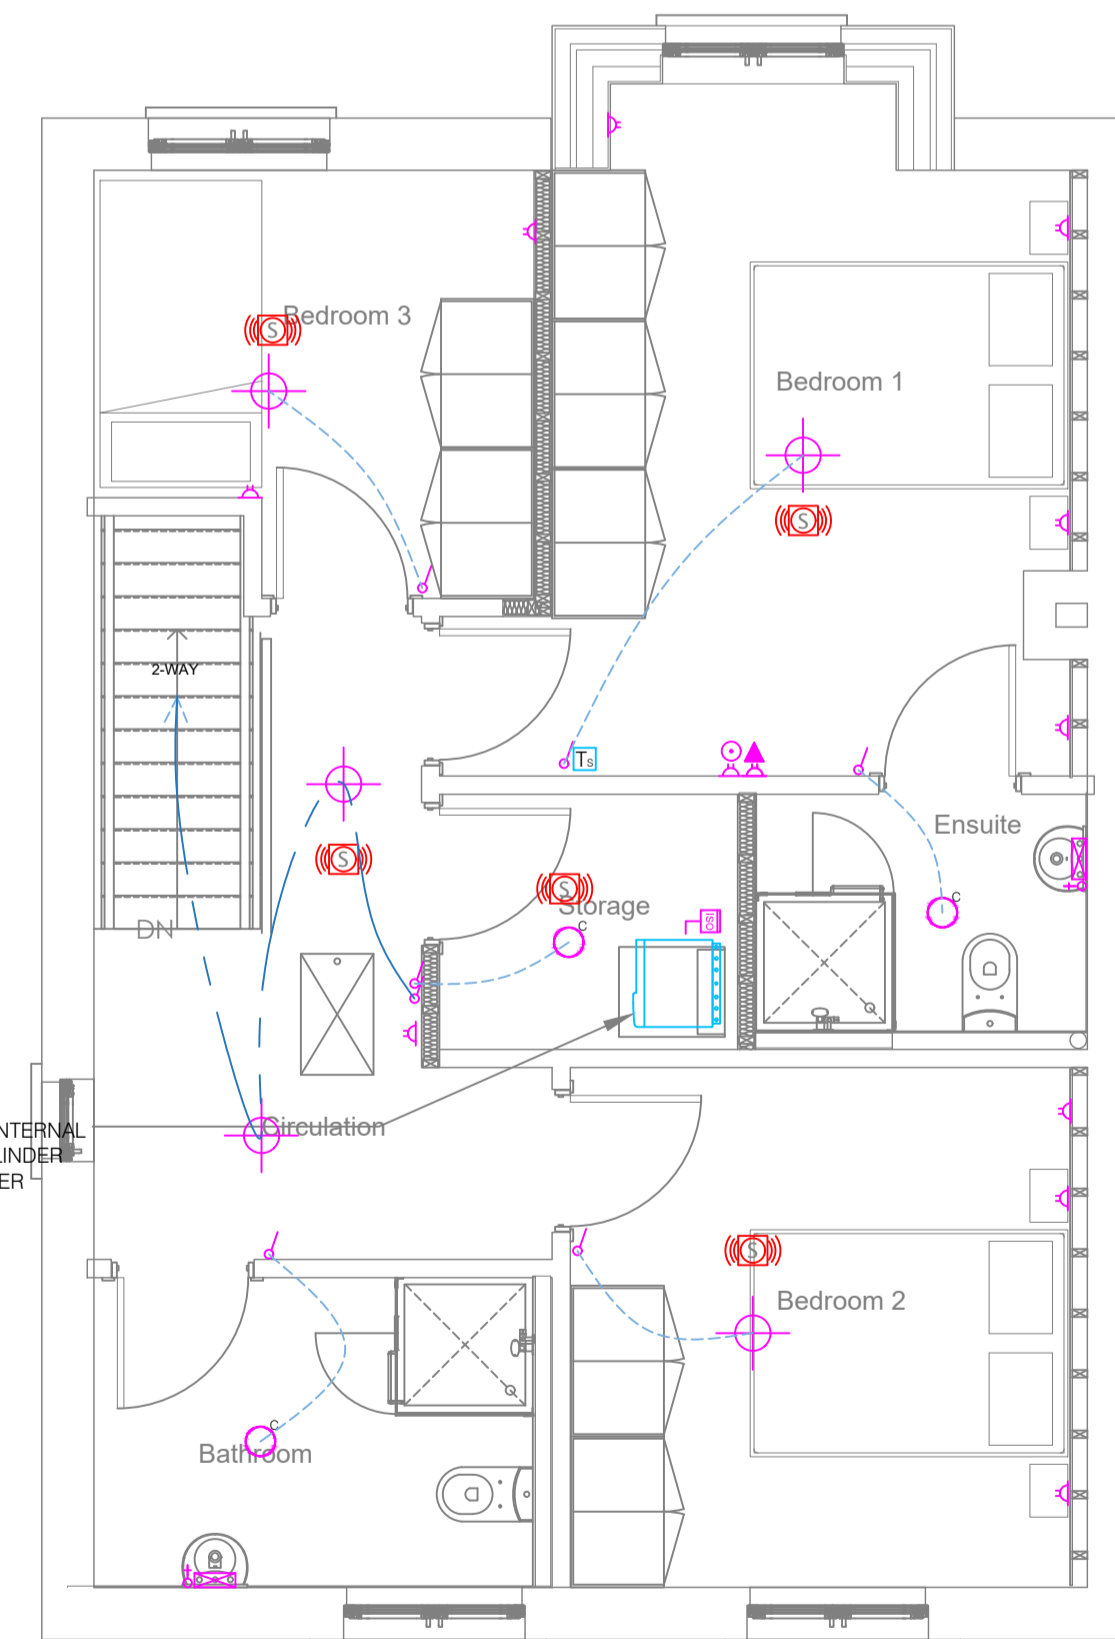

HEAT PUMP INTERNAL C/W 180L CYLINDER & CONTROLLER

**STAGE: PROGRESS**