



HEATING SERVICES LEGEND	
	PIPE WORK AT L/L
	PIPES CHANGE LEVEL
	THERMOSTAT
	RADIATOR C/W TRV & LSV

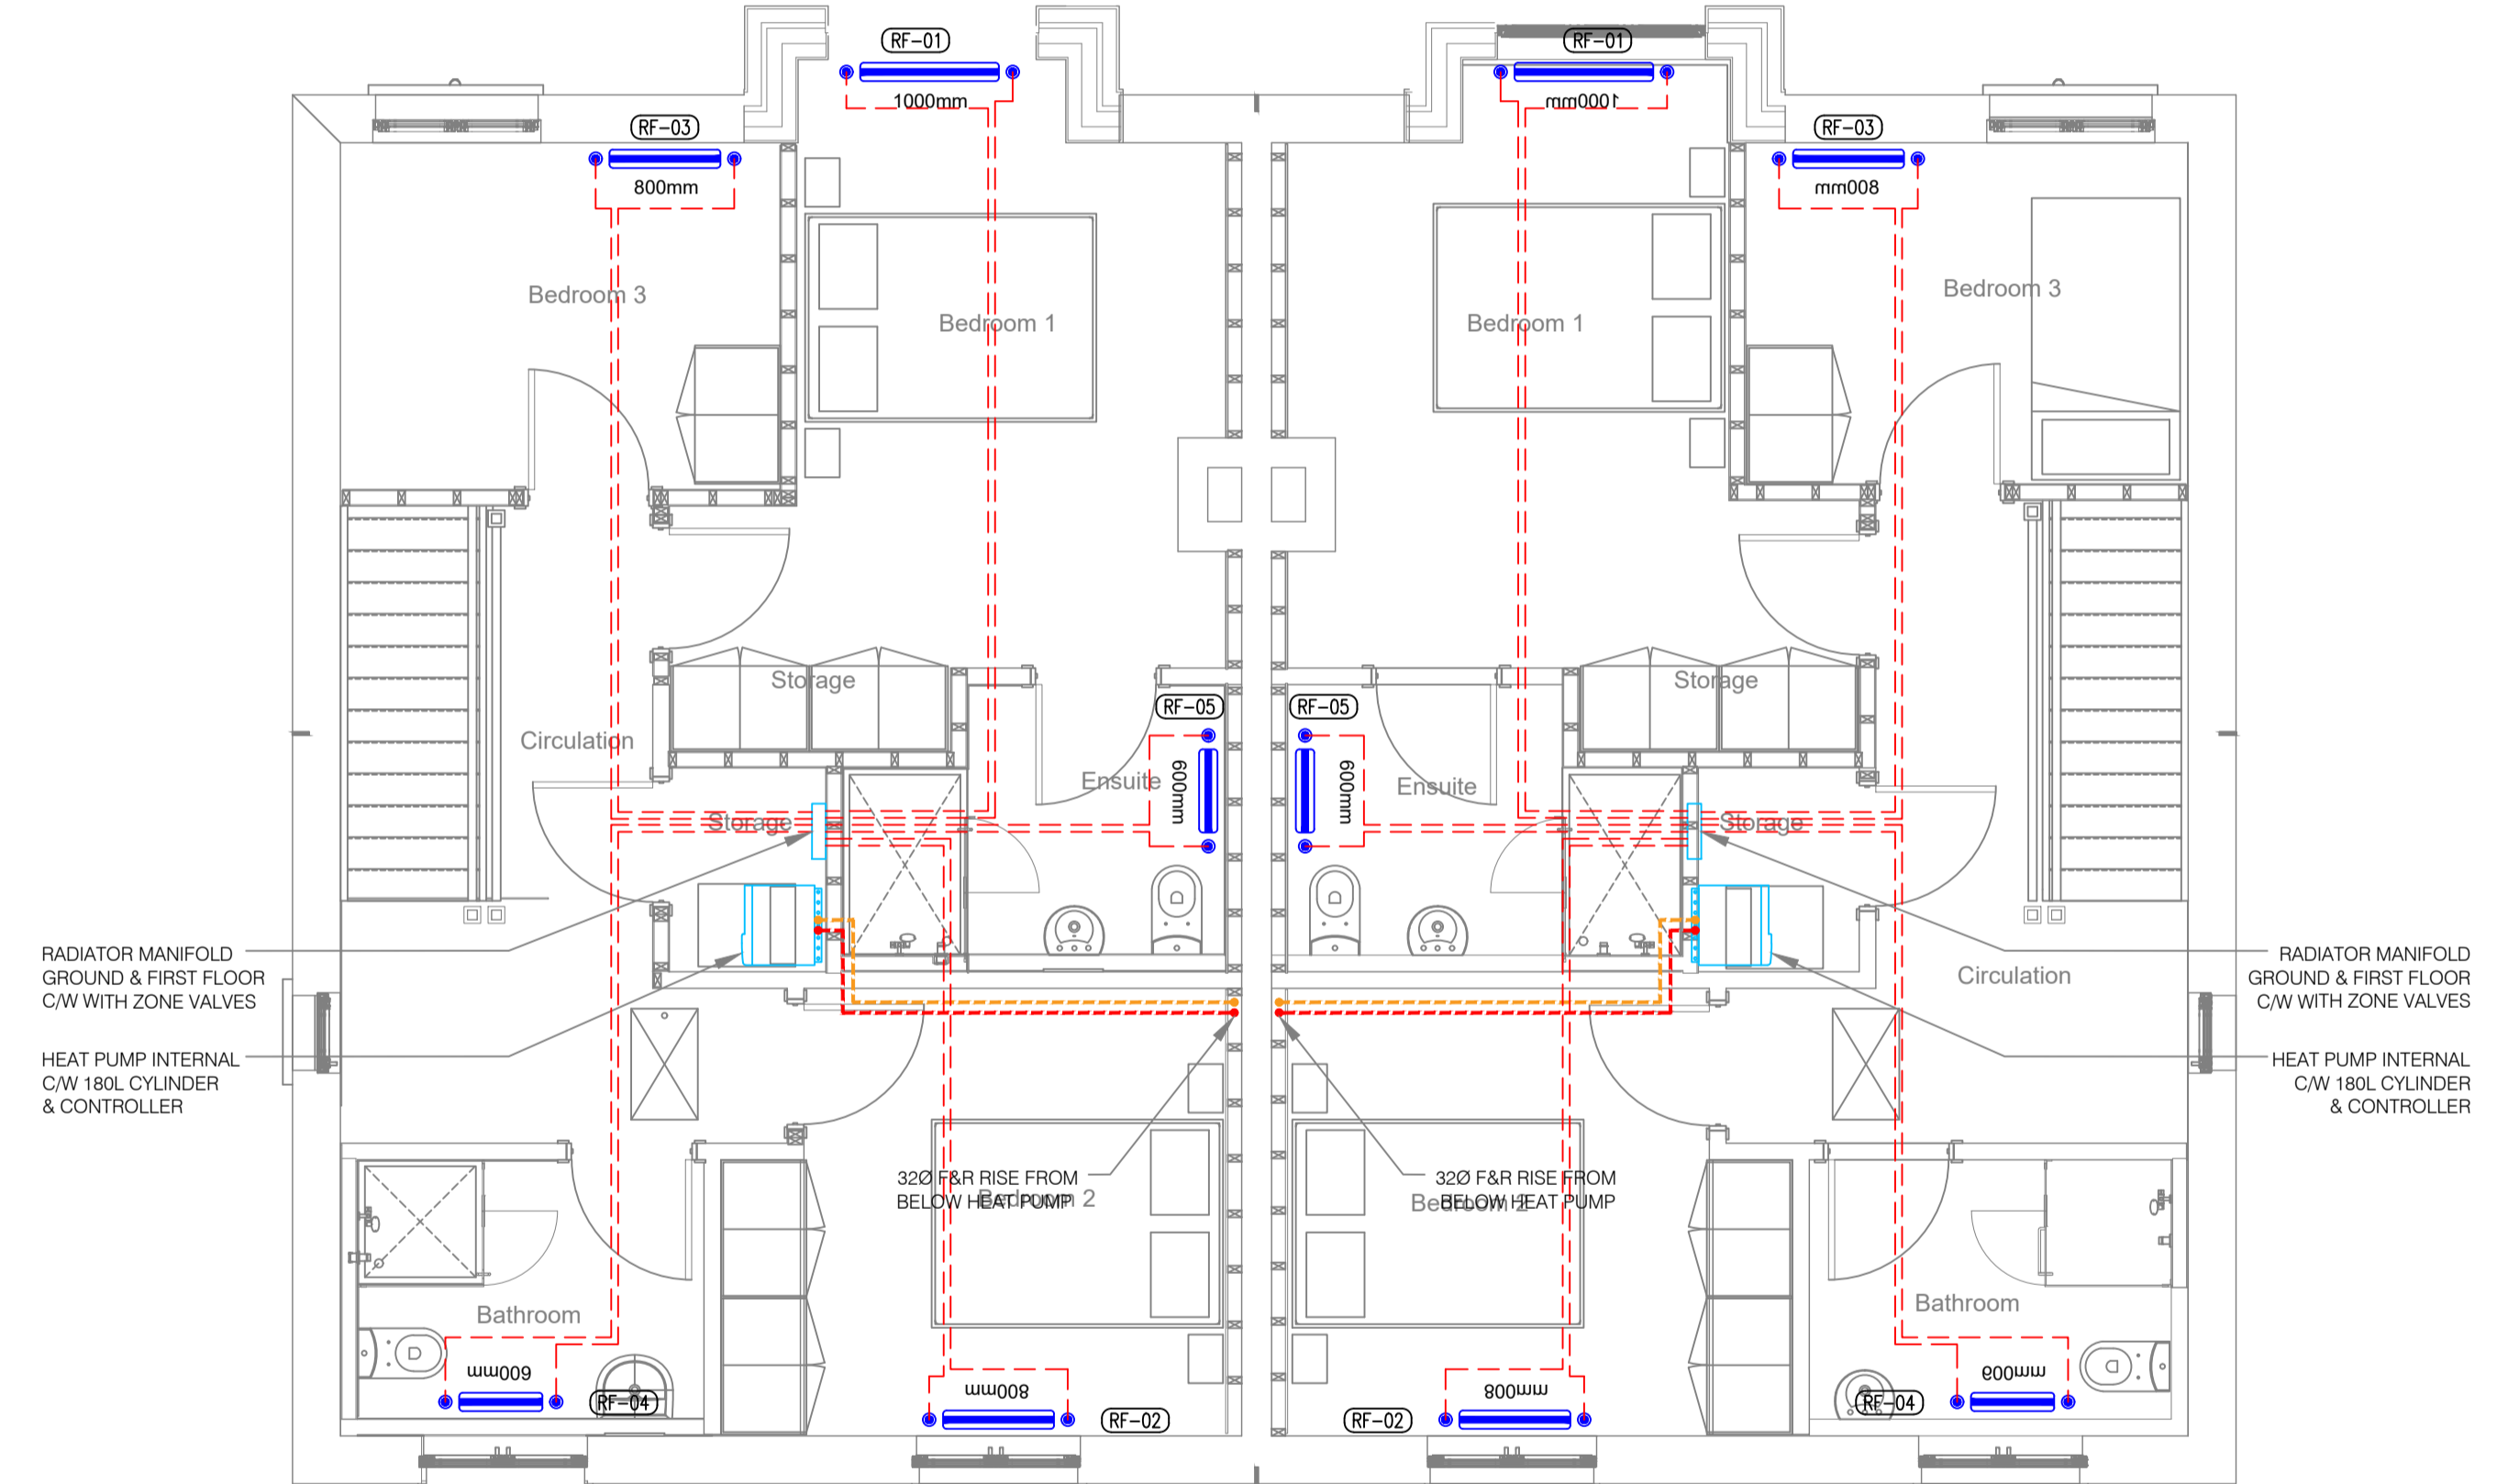

STAGE: PROGRESS

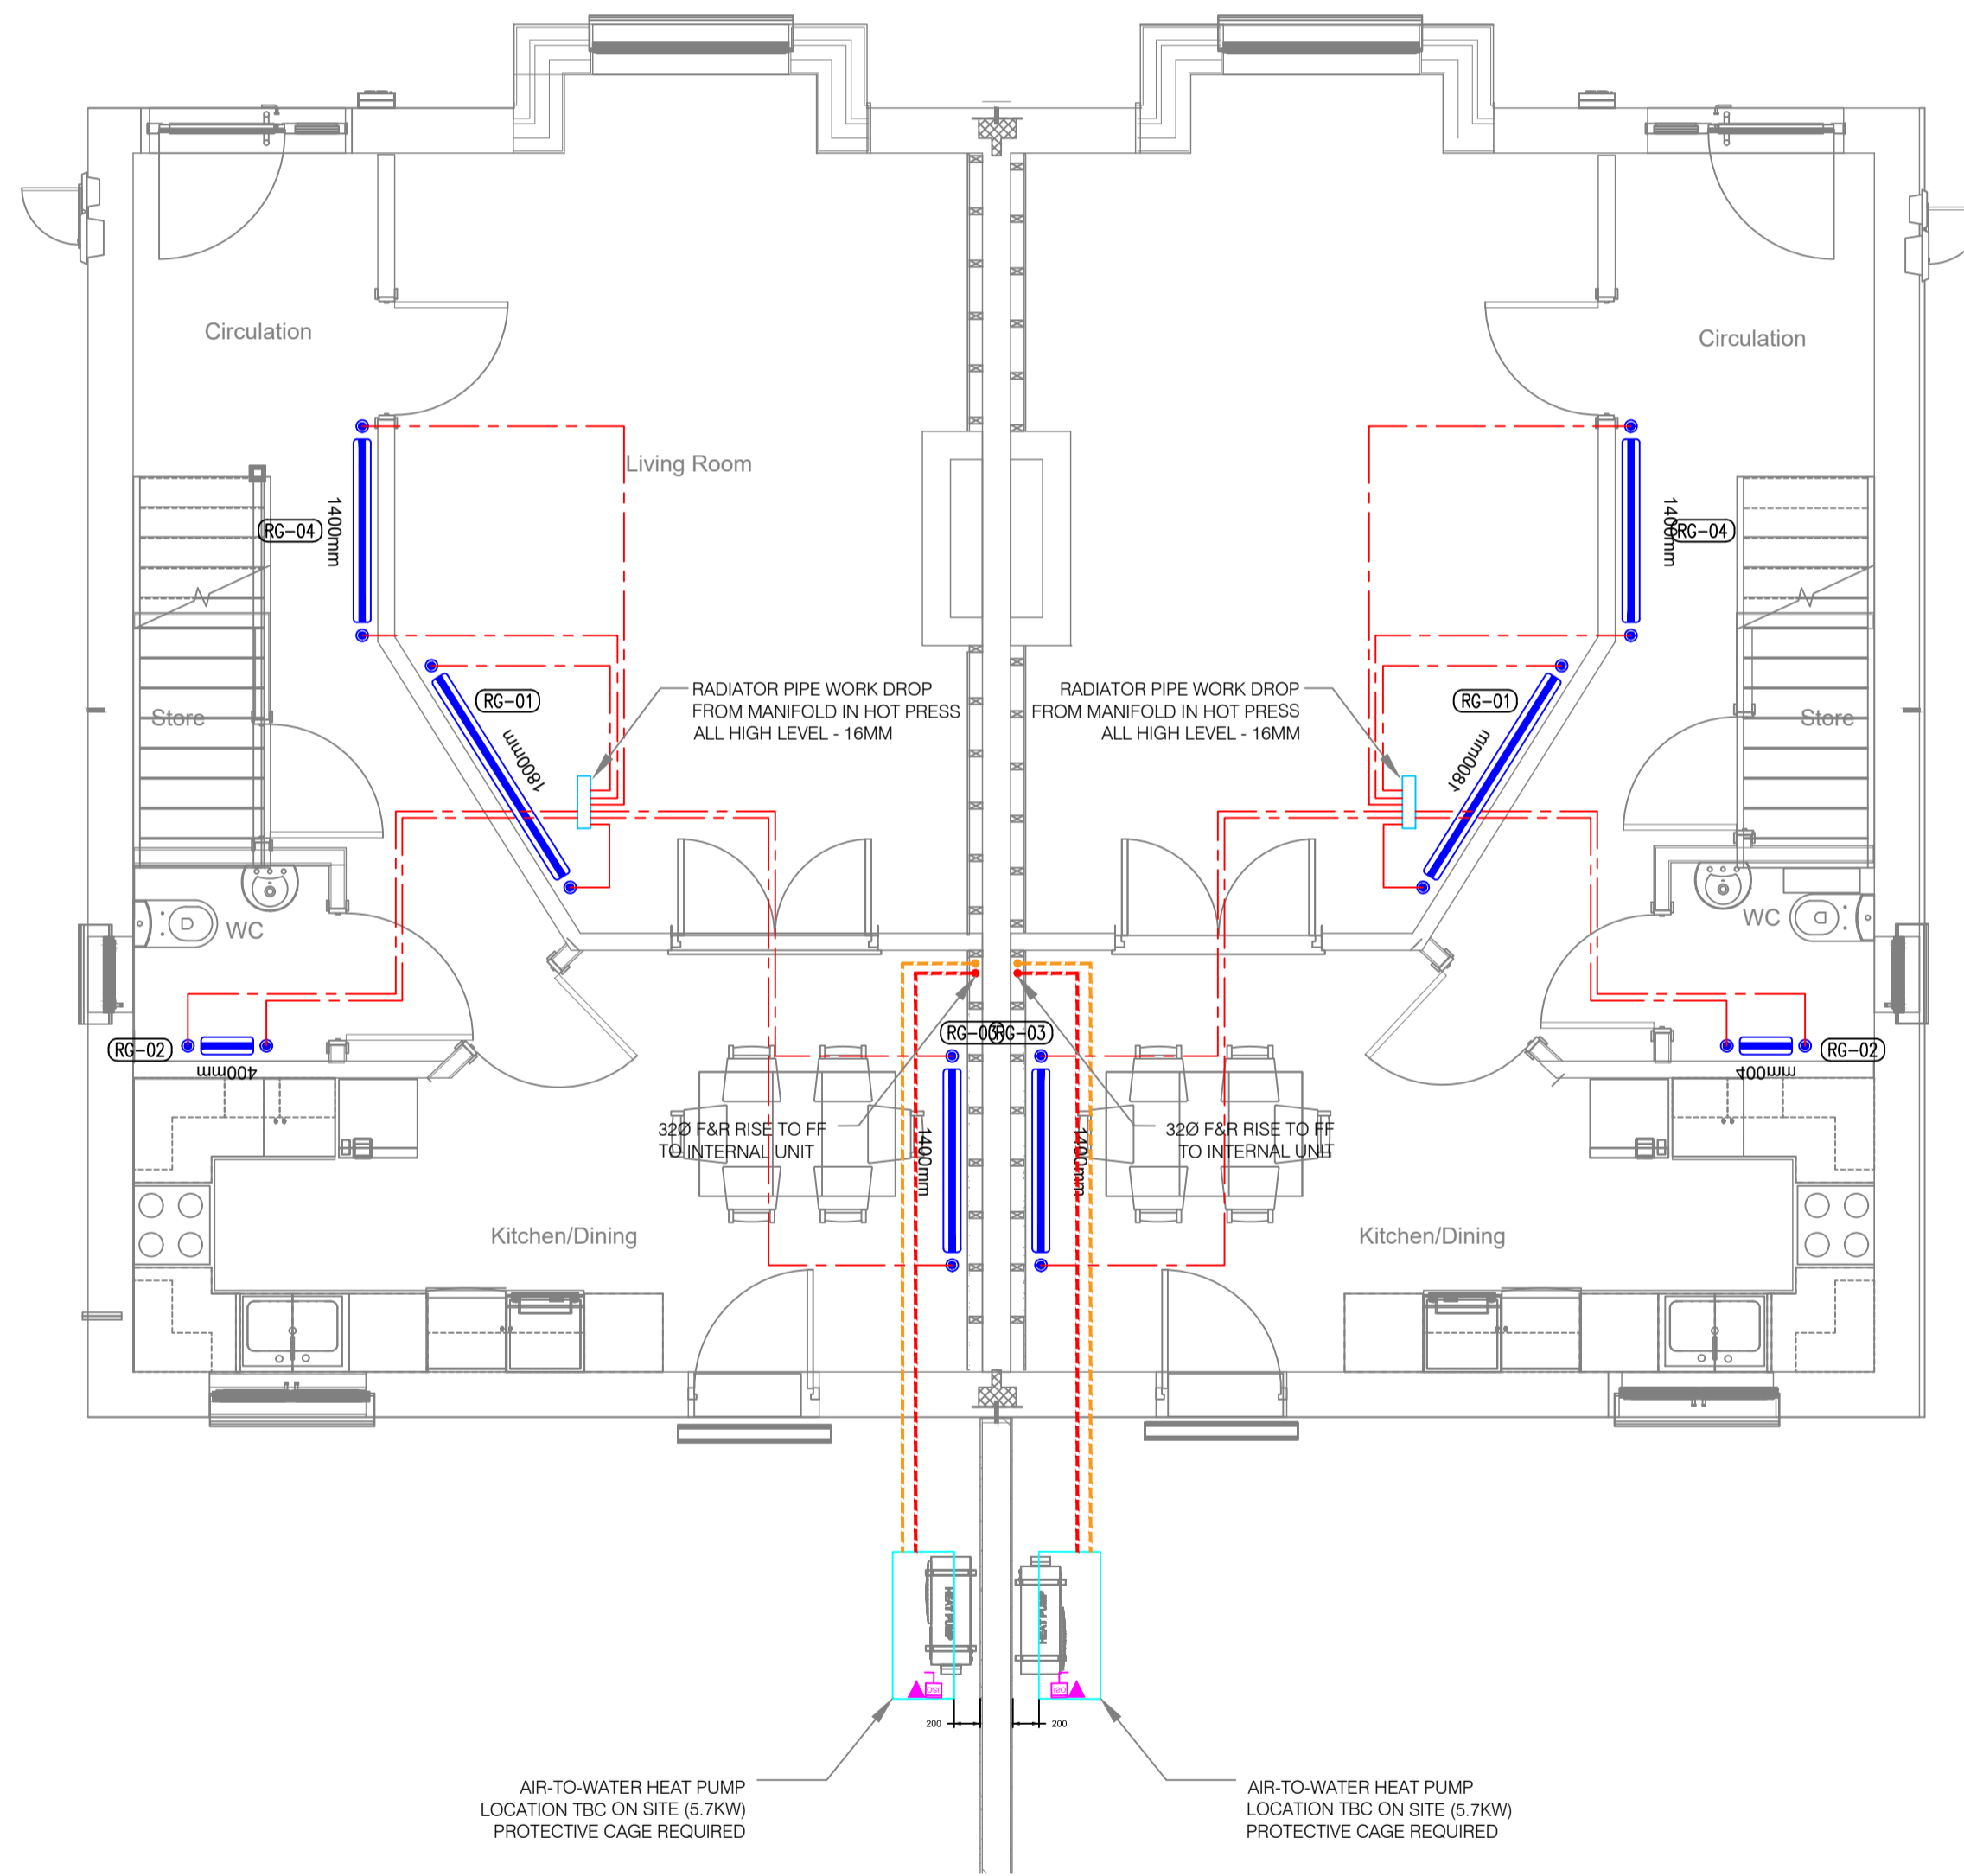

Ph: 087 9529187
 E: enquiries@cmdengineering.ie
 W: www.cmdengineering.ie

DRAWING: HEATING SERVICES	PROJECT NO. 25-128
FLOOR: GROUND & FIRST FLOOR - TYPE 01 - UNIT 62-67	CLIENT: ROSCOMMON COUNTY COUNCIL
PROJECT: SHANNON VALLEY, ROSCOMMON	ARCHITECT: TA GROUP
ISSUE DATE: 19-03-2026	SCALE: 1:50@A1
USE FIGURED DIMENSIONS ONLY	DRG. NO. MHS101 Rev 2