



HEATING SERVICES LEGEND	
	PIPE WORK AT L/L
	PIPES CHANGE LEVEL
	THERMOSTAT
	RADIATOR CW TRV & LSV

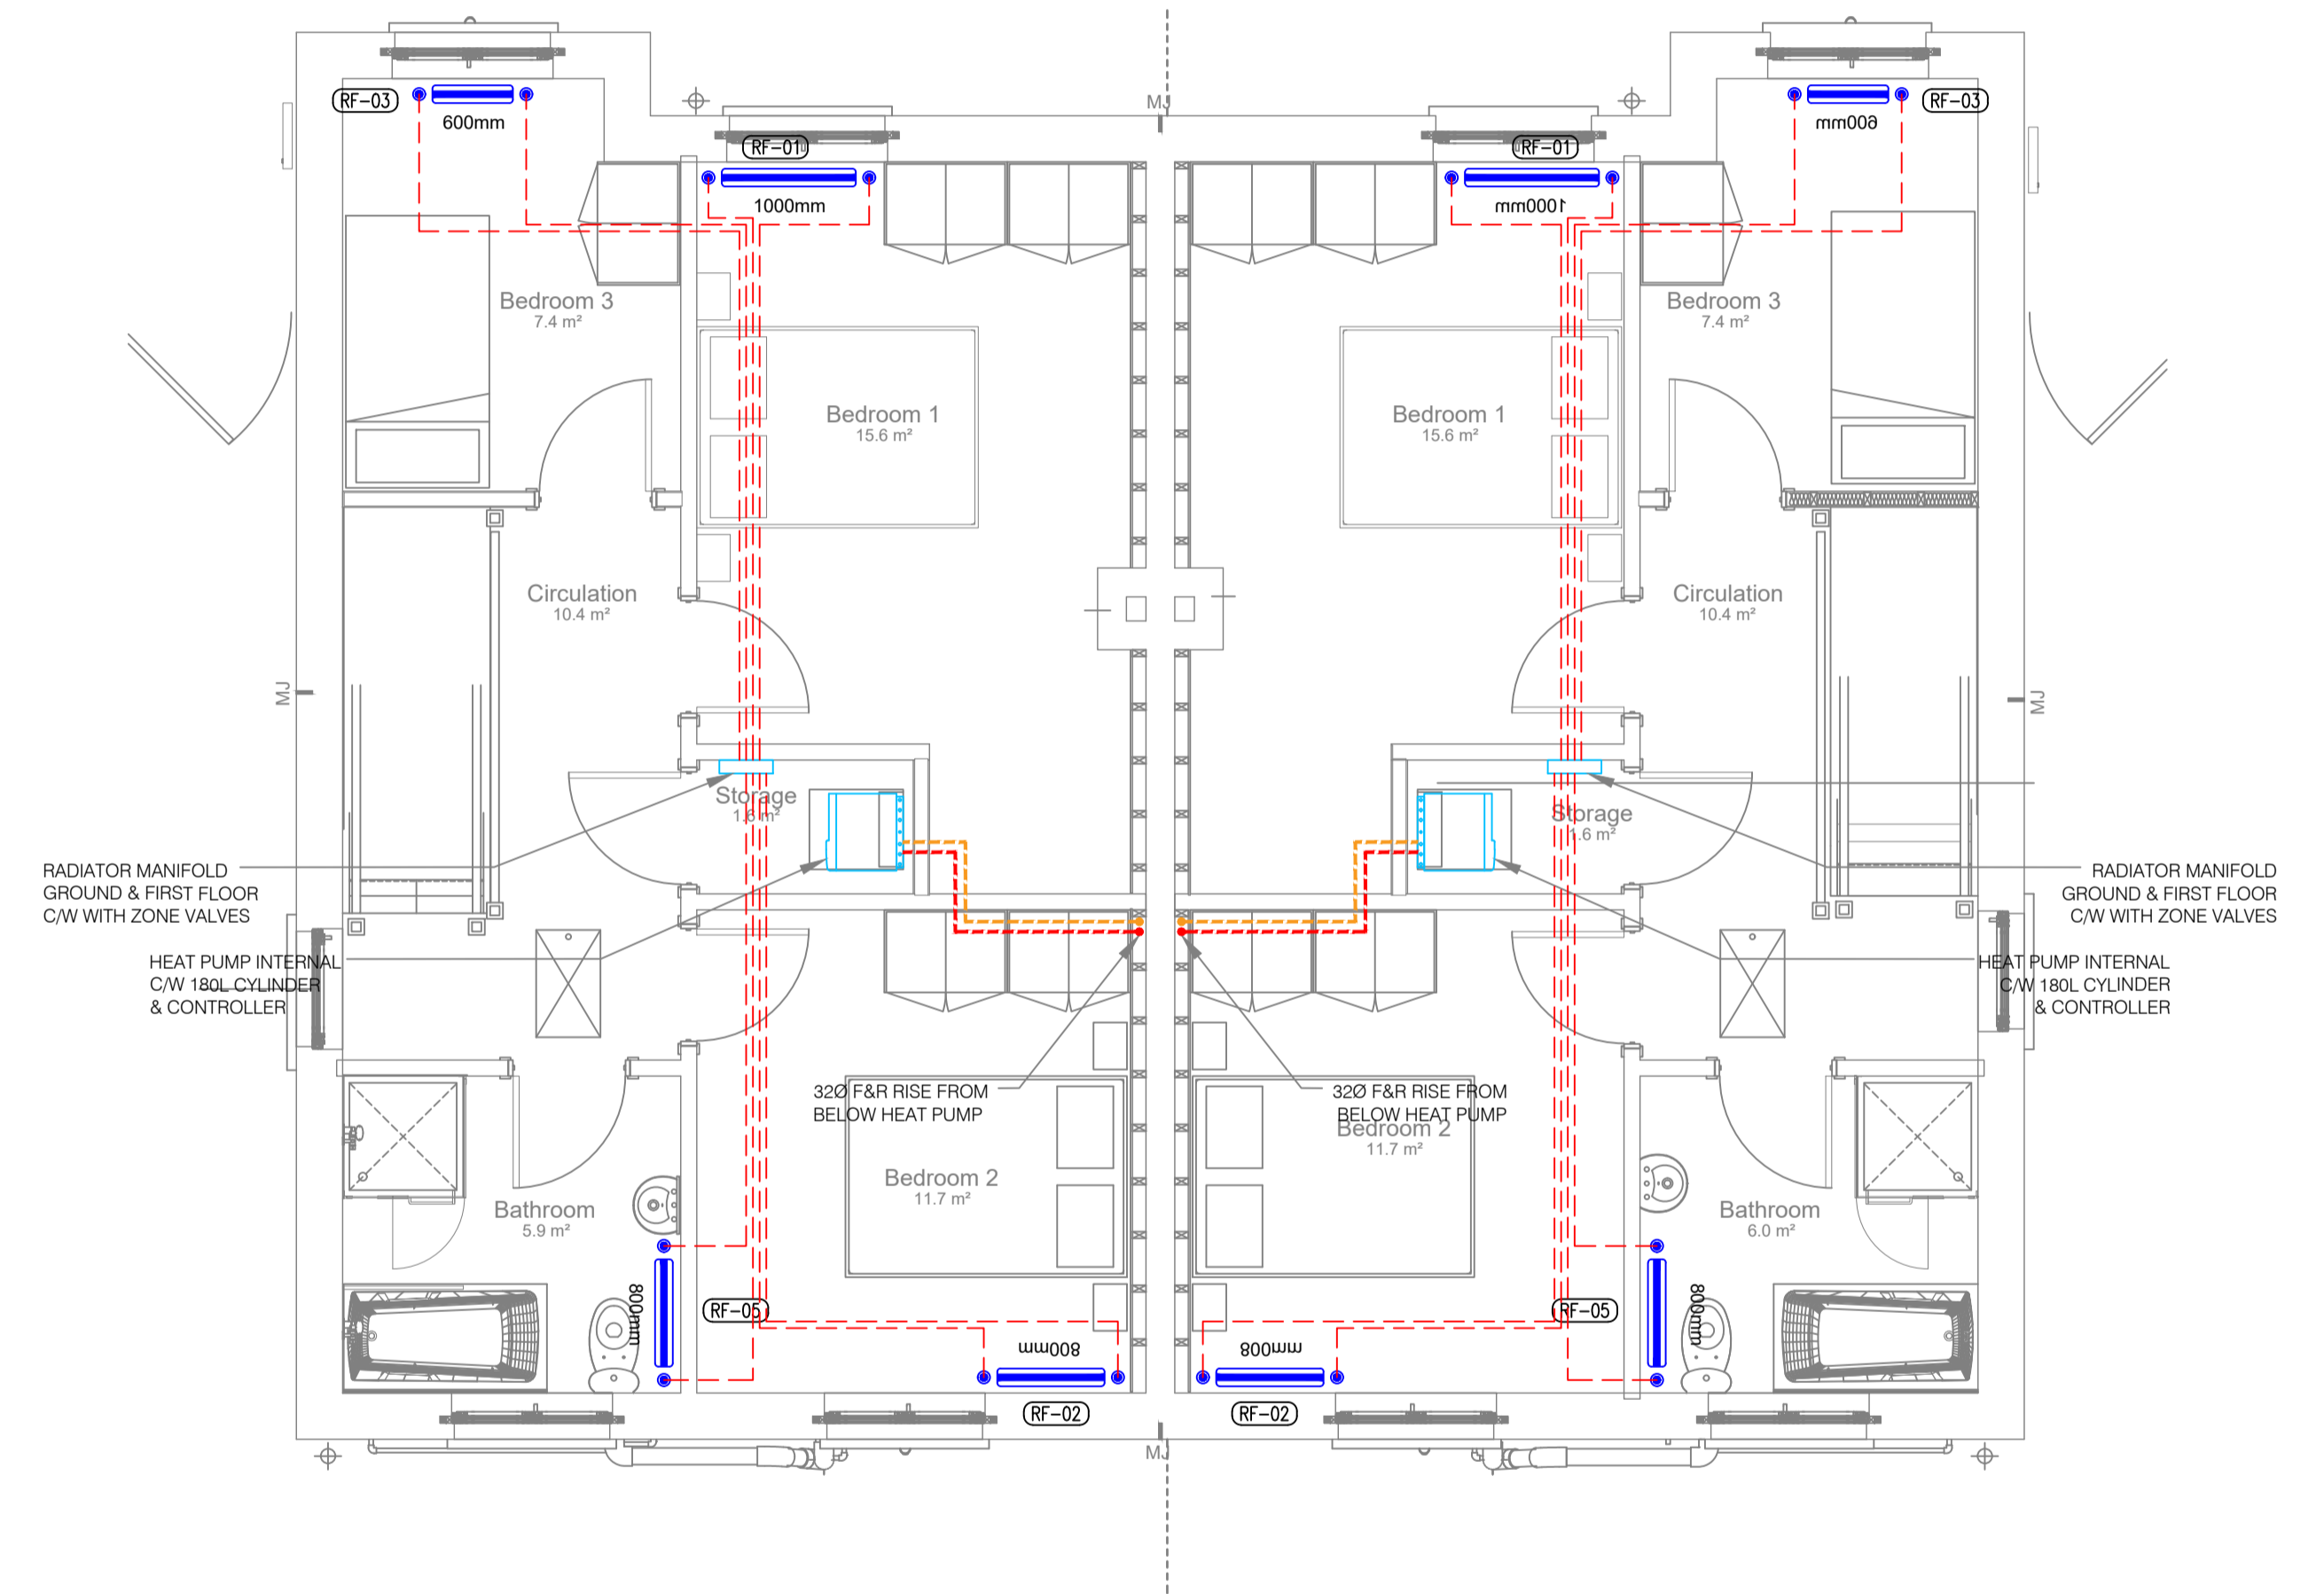

STAGE: PROGRESS

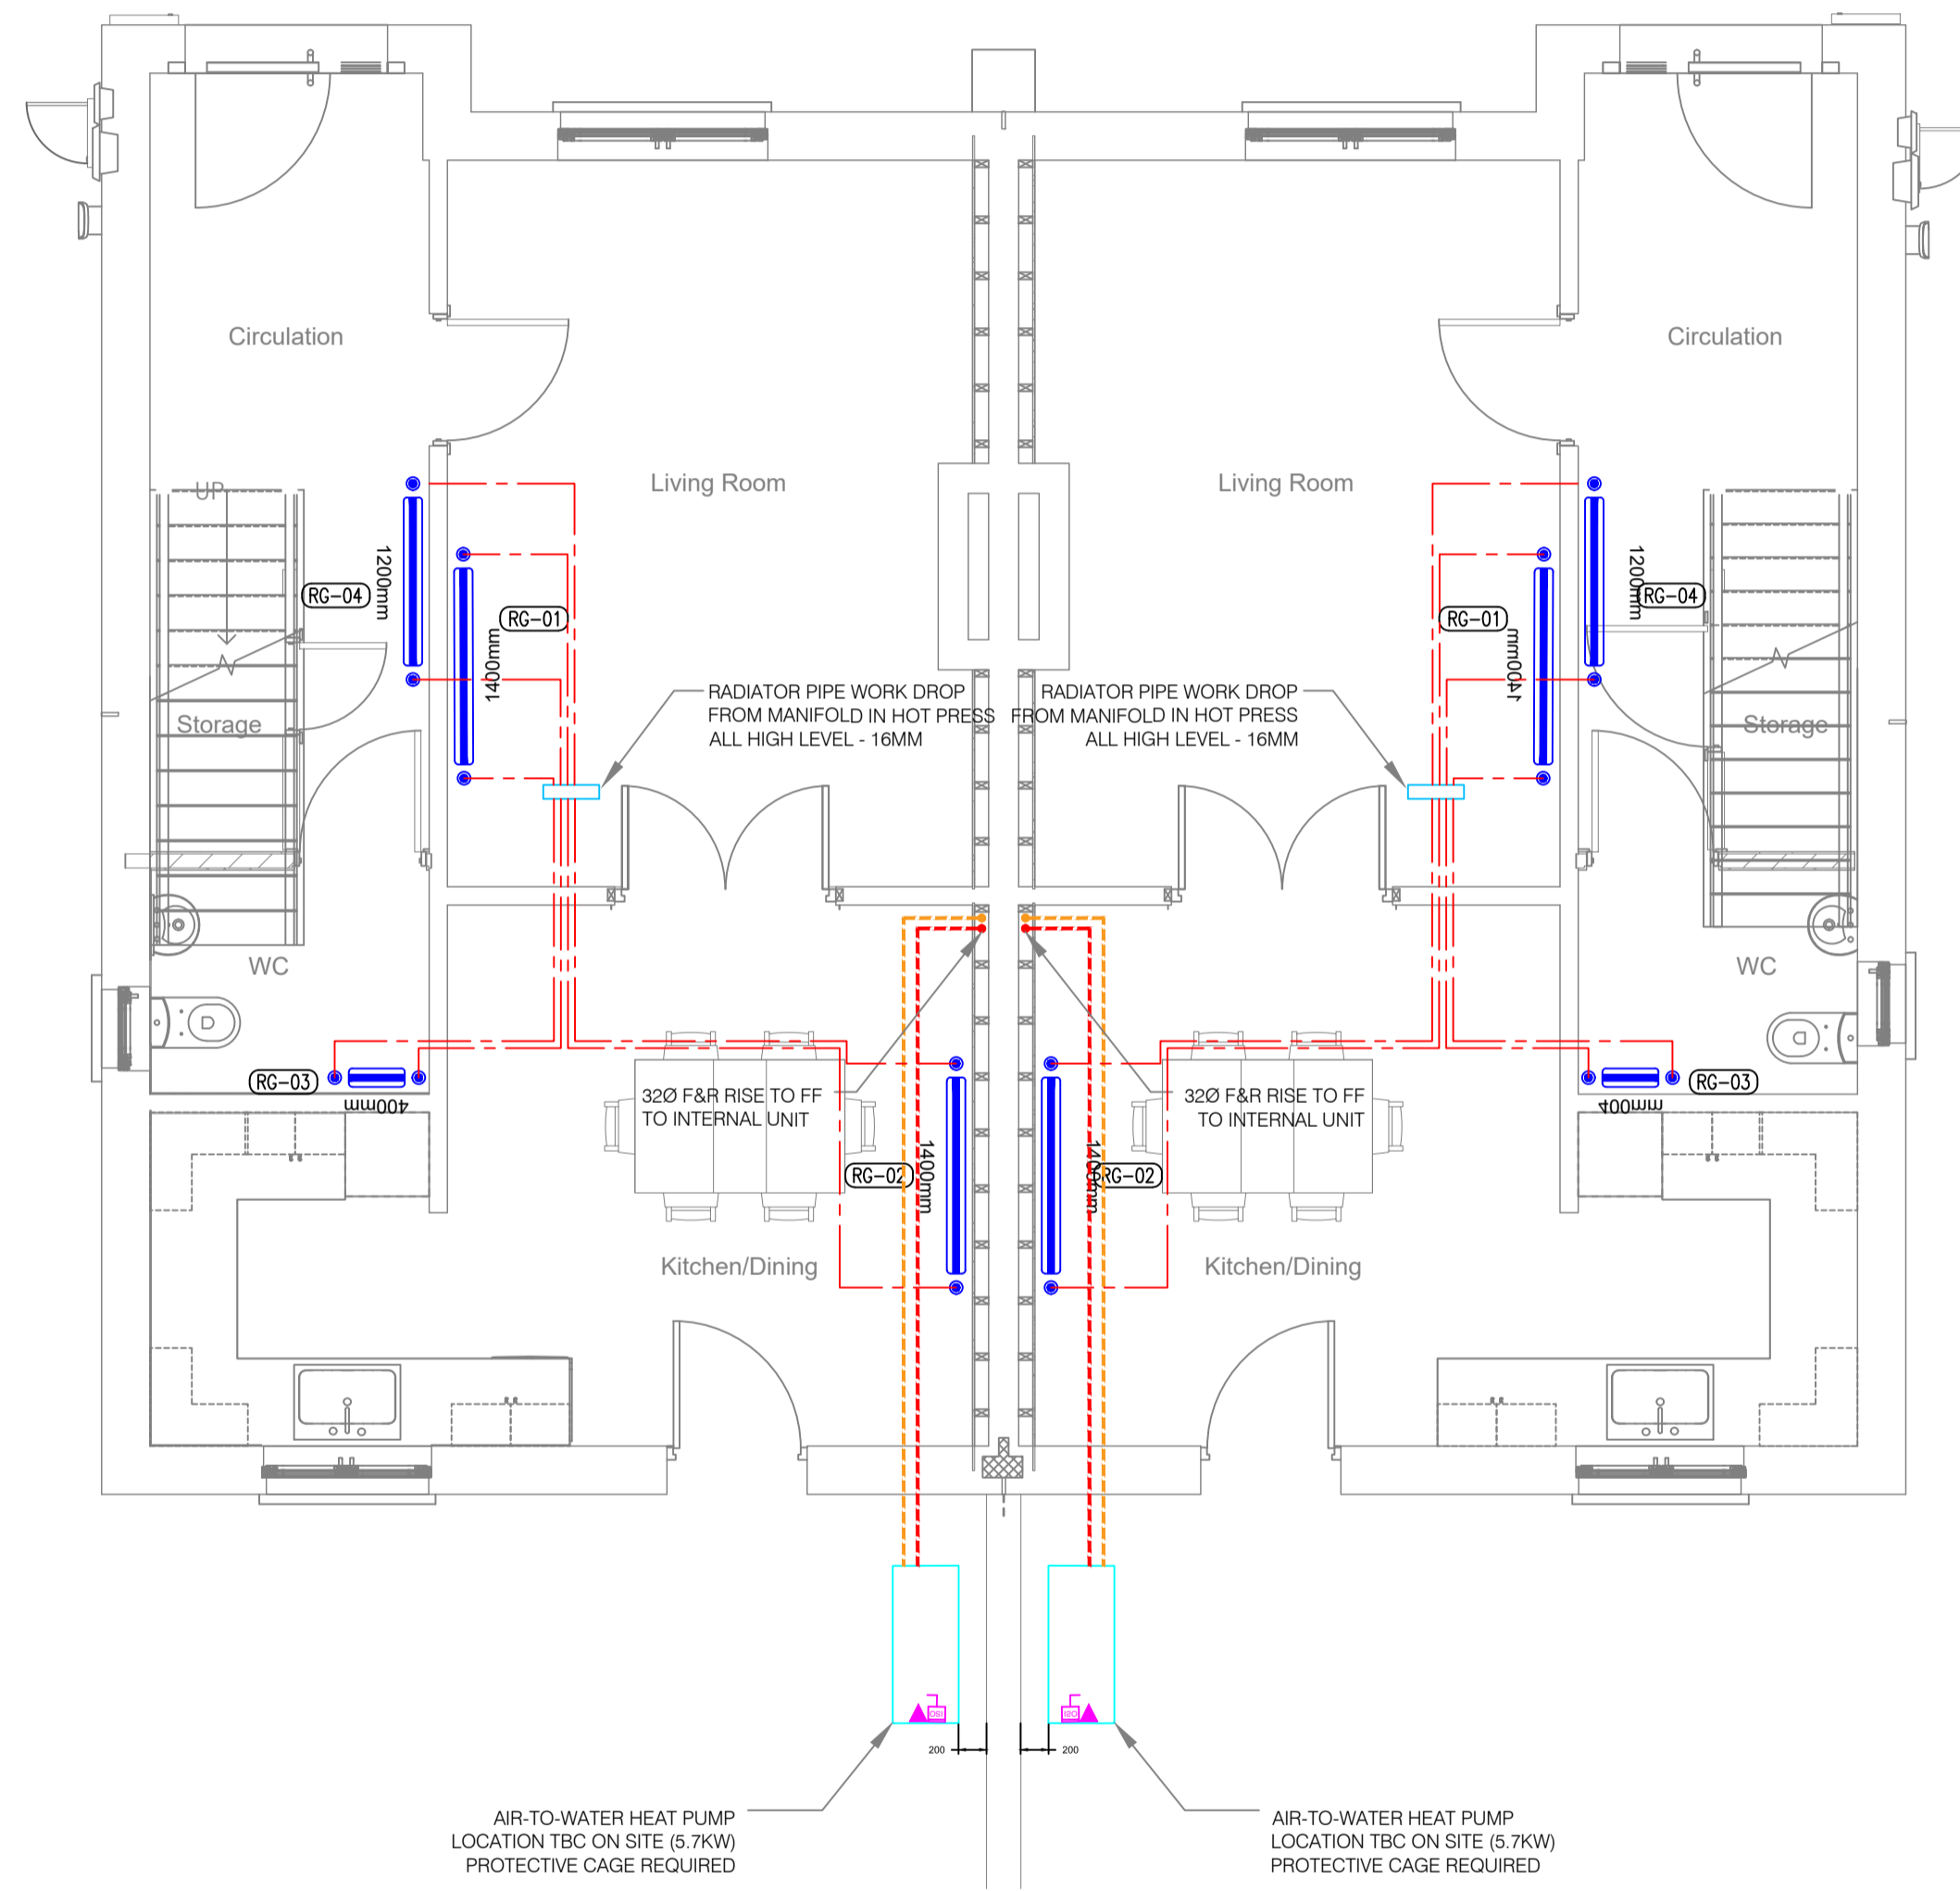

Ph: 087 9529187
 E: enquiries@cmdengineering.ie
 W: www.cmdengineering.ie

DRAWING: HEATING SERVICES - TYPE 03 - UNITS - 36,37,40,41&49	PROJECT NO. 25-128
FLOOR: GROUND & FIRST FLOOR - TYPE 03 - UNIT 36,37,40,41&49	CLIENT: ROSCOMMON COUNTY COUNCIL
ARCHITECT: TA GROUP	ISSUE DATE: 19-03-2026
SCALE: 1:50@A1	DRG. NO.: MHS103 Rev 2

THIS DRAWING IS COPYRIGHT. DO NOT SCALE.
 USE FIGURED DIMENSIONS ONLY